


F.A.I. RTE. 90/94	SECTION •	COUNTY COOK	TOTAL SHEETS 556	SHEET NO. 384F
STA. •	TO STA.	FED. AID PROJECT • (1818, ETC, 2324.6-IPR-8	62300	



STR ID NO:
150161094R058.6

STR ID NO:
1C0161094R058.5

STR ID NO:
150161094L058.8

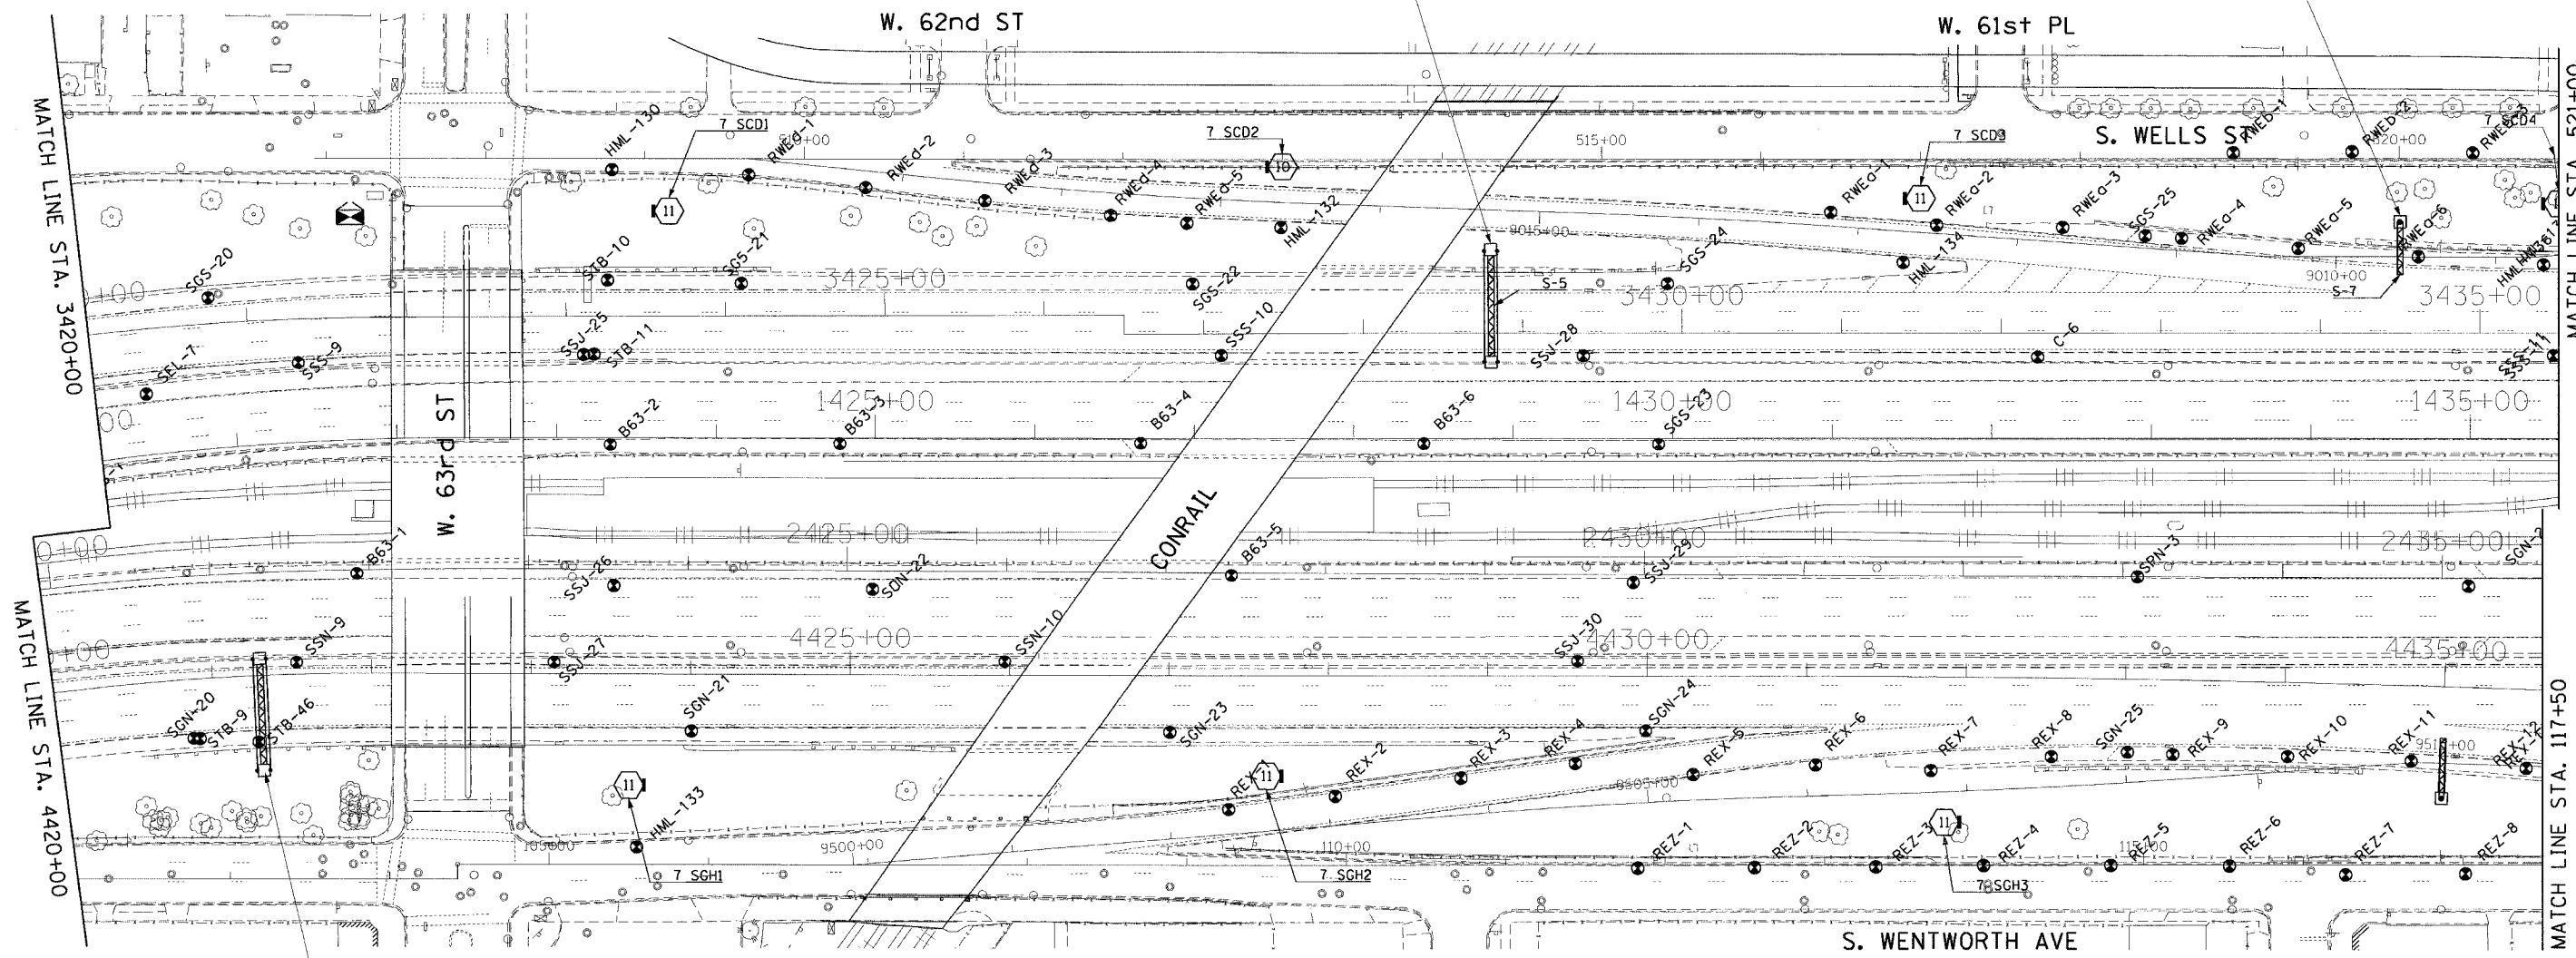

LEGEND FOR BORINGS

- PROPOSED SIGN STRUCTURE
- HIGH MAST LIGHT POLE
- HML : HIGH MAST LIGHT POLE
- REO : RETAINING WALL, EAST SIDE, WALL-O
- REW : RETAINING WALL, EAST SIDE, WALL-W
- RWC : RETAINING WALL, WEST SIDE, WALL-C
- RWL : RETAINING WALL, WEST SIDE, WALL-L
- SIA : RETAINING WALL, INTERCHANGE, WALL IA
- SSN : STORM SEWER, NORTHBOUND
- SSS : STORM SEWER, SOUTHBOUND
- SSJ : STORM SEWER, JACKING
- STB : SIGN STRUCTURE
- SSB : BRIDGE
- SEW.SWW : BRIDGE
- SGN : SUBGRADE, NORTHBOUND
- SGS : SUBGRADE, SOUTHBOUND
- BRN : 47th ST. RAMP
- C : CORING

ADDED SHEET



REVISIONS	
NAME	DATE
ADDENDUM #2	9-16-05

ILLINOIS DEPARTMENT OF TRANSPORTATION
F.A.I. 90/94 (DAN RYAN EXPRESSWAY)
71ST STREET TO 31ST STREET (NB EXPRESS LANES)

SOIL BORING LOCATIONS

SCALE: 1"=50'
DATE: September 16, 2005
DRAWN BY: PHP
CHECKED BY: JAL



P:\PROJECTS\9094\94058\94058.DWG 9/16/05 9:29:45 AM