


62300		*1818, ETC, 2324.6-IPR-8	
F.A.I. SECTION	COUNTY	TOTAL SHEETS	SHEET NO.
54/90 #	COOK	556	524
STA.	TO STA.		
FED. ROAD DIST. NO.	ILLINOIS	FED. AID PROJECT	

PROFILE	DATE
BY	
DESIGNED	
CHECKED	
NOTE BOOK	
NO.	

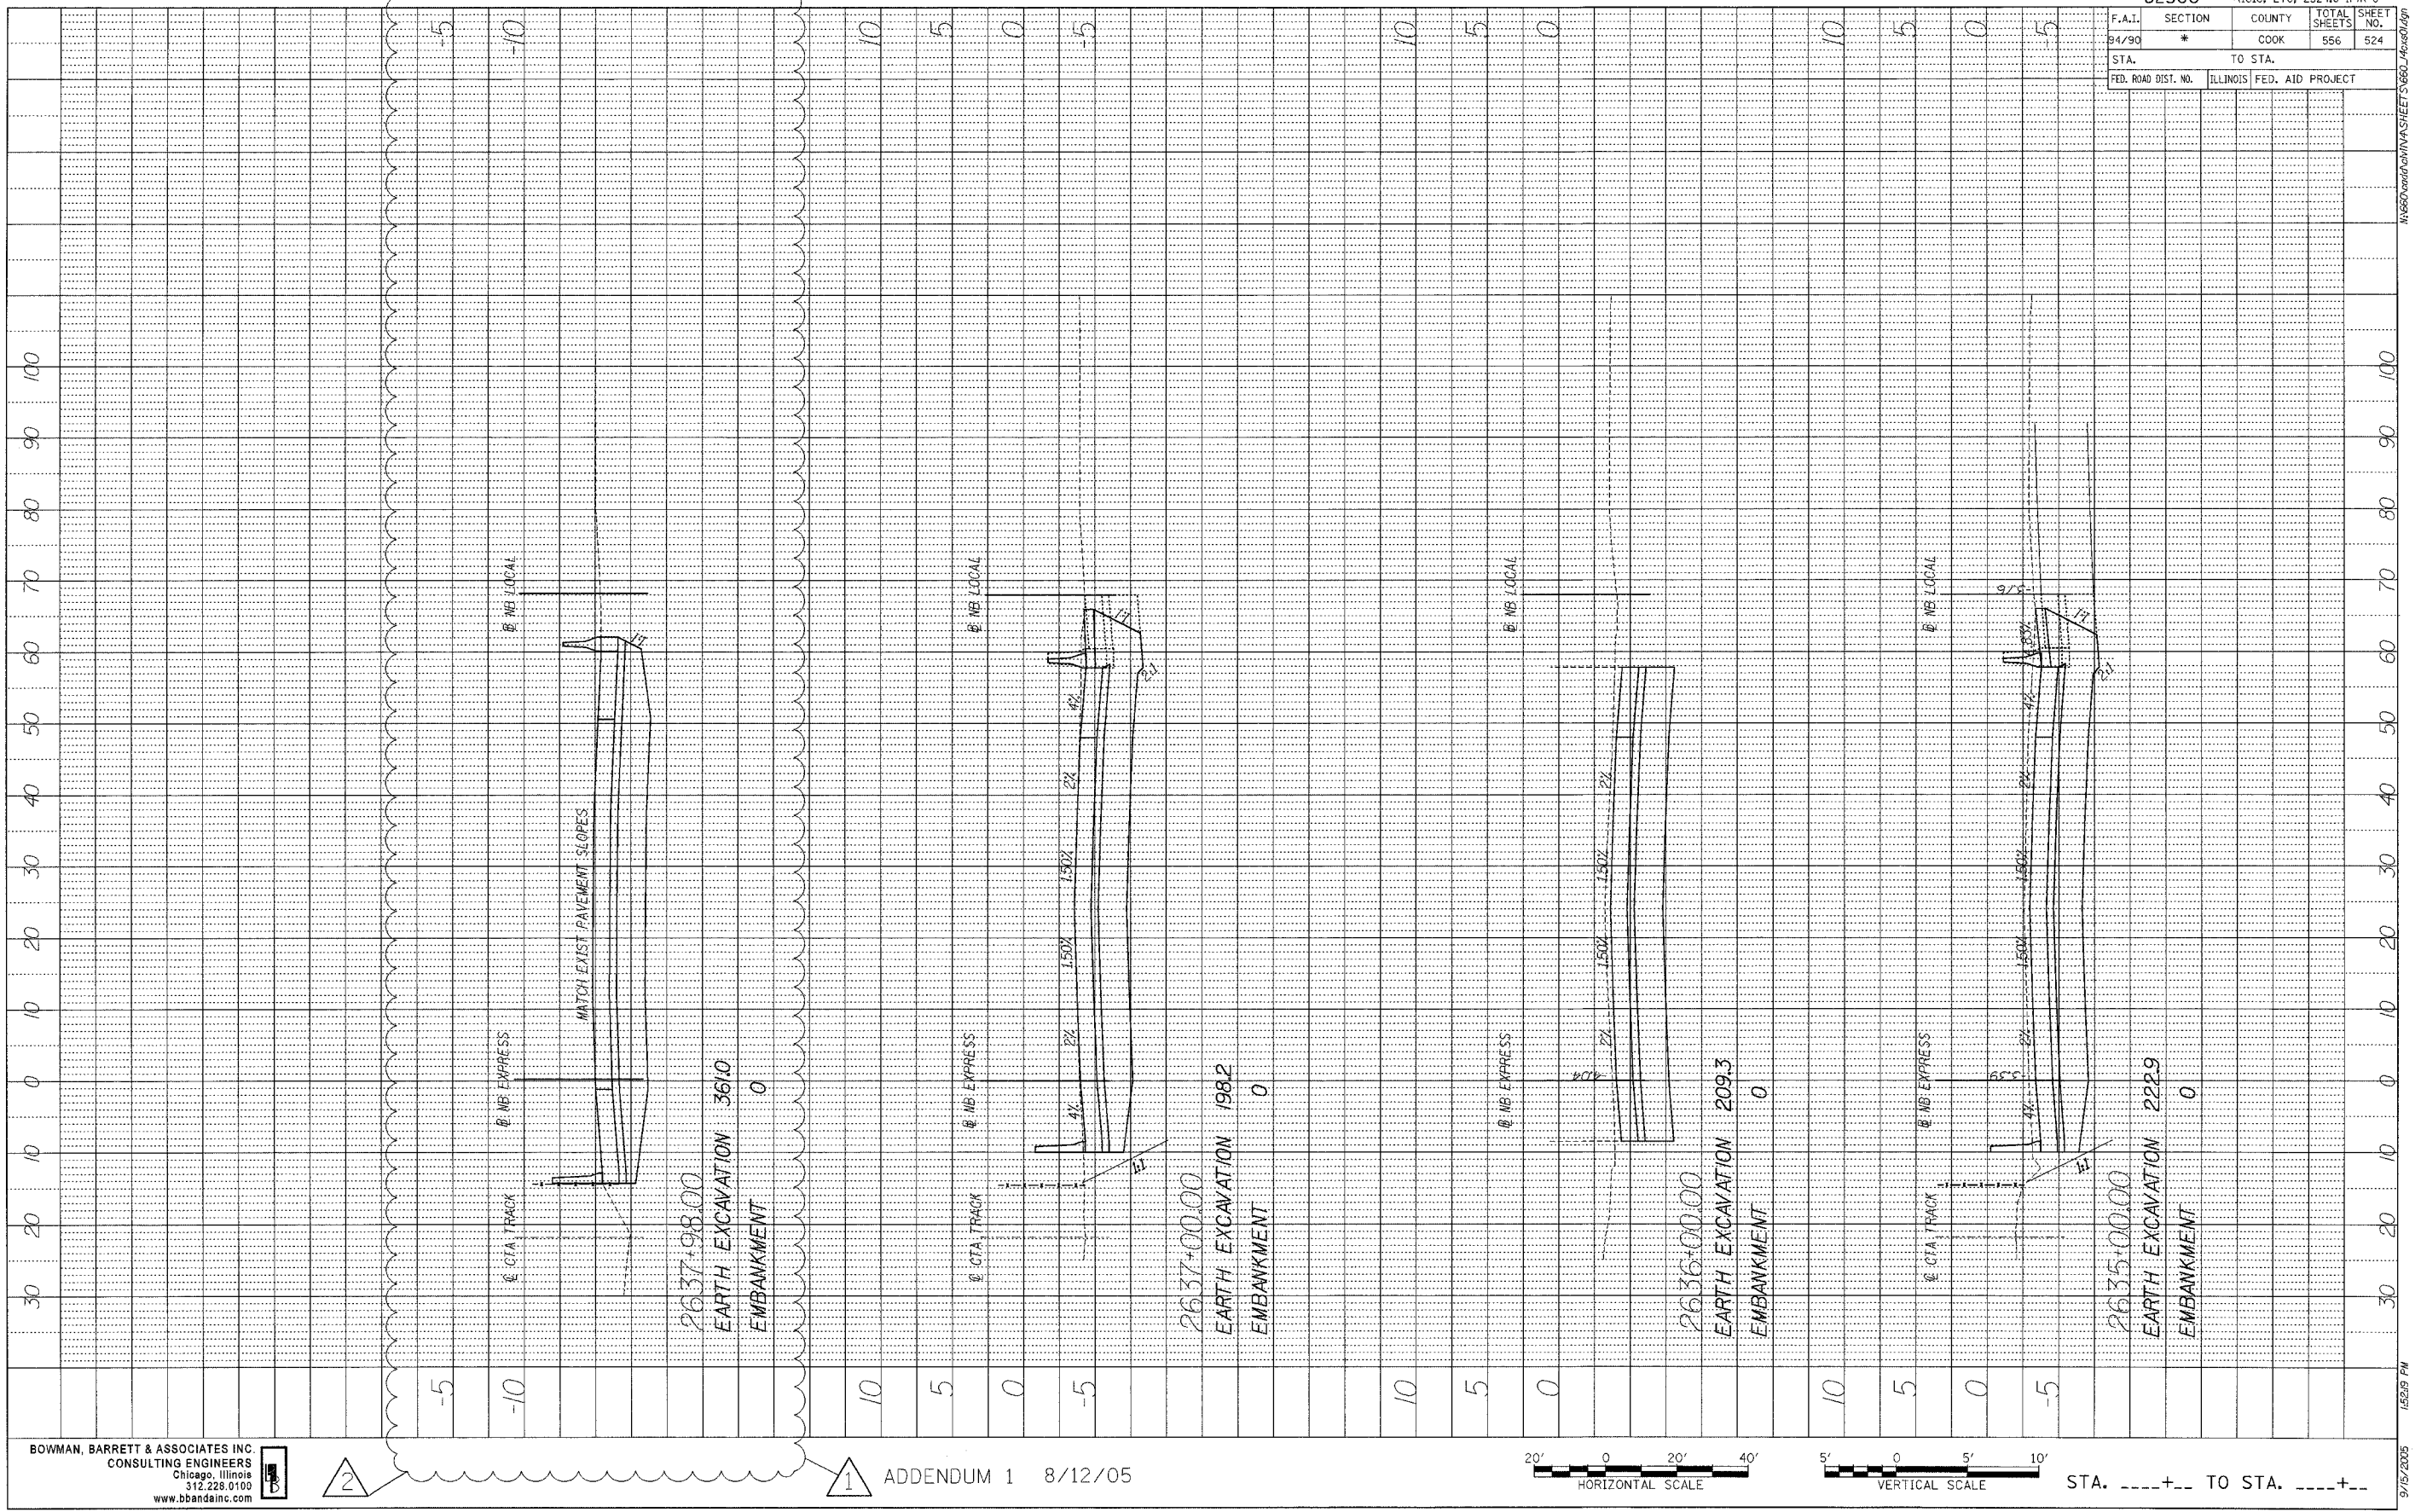


BOWMAN, BARRETT & ASSOCIATES INC.  
CONSULTING ENGINEERS  
Chicago, Illinois  
312.228.0100  
www.bbainc.com

2

1

ADDENDUM 1 8/12/05

ADDENDUM 2 9/16/05

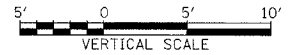

STA. ....+.. TO STA. ....+..

9/15/2005 1:52:58 PM