
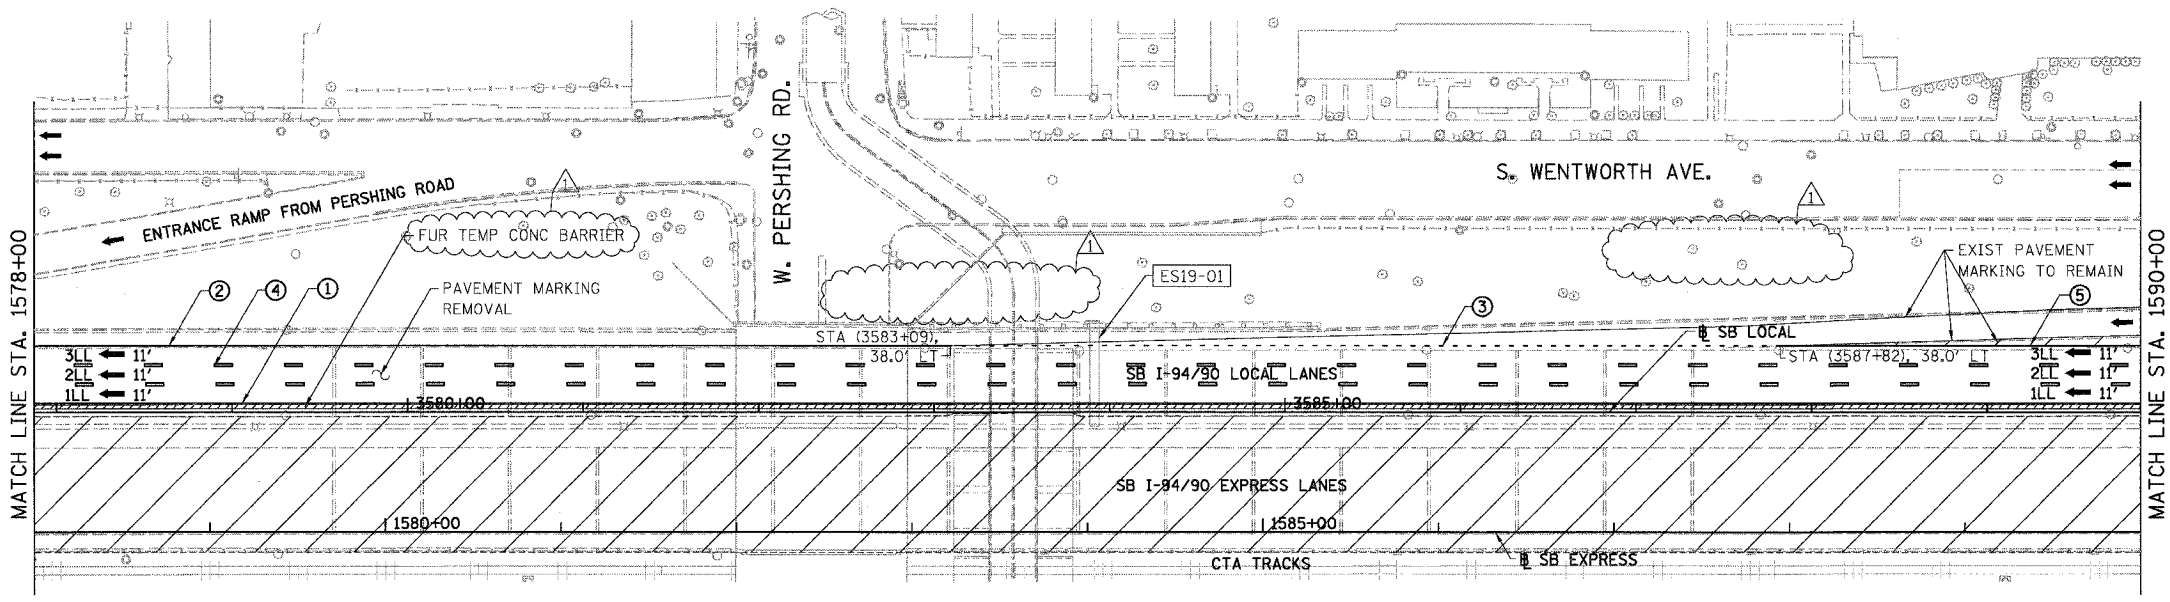



F.A.I.	SECTION	COUNTY	TOTAL SHEETS	SHEET NO.
94/90	*	COOK	598	103
STA. 1578+00		TO STA. 1602+00		
FED. ROAD DIST. NO.	ILLINOIS	FED. AID PROJECT		
62302	*1818, ETC, 2324.6-1PR-9			

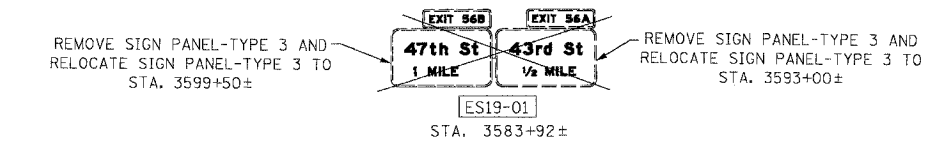

- LEGEND**
- WORK ZONE
  - TEMPORARY PAVEMENT
  - TRAFFIC LANE & DIRECTION OF TRAFFIC
  - DRUM OR BARRICADE TYPE II WITH STEADY BURN LIGHT
  - IMPACT ATTENUATORS, TEMPORARY (NON-REDIRECTIVE), TEST LEVEL 3
  - BARRICADE TYPE III
  - TEMPORARY CONCRETE BARRIER
  - ① LINE 4" (YELLOW EDGE LINE)
  - ② LINE 4" (WHITE EDGE LINE)
  - ③ LINE 4" (SKIP DASH, 6' SKIP - 2' DASH, WHITE)
  - ④ LINE 5" (SKIP DASH, 30' SKIP - 10' DASH, WHITE)
  - ⑤ LINE 8" (WHITE GORE LINE)
  - ⑥ LINE 8" (SKIP DASH, 12' SKIP - 3' DASH, WHITE)
  - ⑦ LINE 12" (DIAGONAL, 30' C-C)
  - ⑧ LINE 12" (DIAGONAL, 500' C-C)
  - ⑨ LETTERS AND SYMBOLS
  - ESx-xx EXISTING SIGNS
  - TSx-xx TEMPORARY SIGNS

**EXISTING SIGN PANEL FROM STA 3583+92±**  
 INSTALLED ON STRUCTURAL STEEL SIGN  
 SUPPORT-BREAKAWAY (W6X15)  
 CONCRETE FOUNDATIONS - STA. 3593+00±  
 (SIGN TO REMAIN FOR NEXT YEAR)

**EXISTING SIGN PANEL FROM STA 3583+92±**  
 INSTALLED ON STRUCTURAL STEEL SIGN  
 SUPPORT-BREAKAWAY (W6X15)  
 CONCRETE FOUNDATIONS - STA. 3599+50±  
 (SIGN TO REMAIN FOR NEXT YEAR)

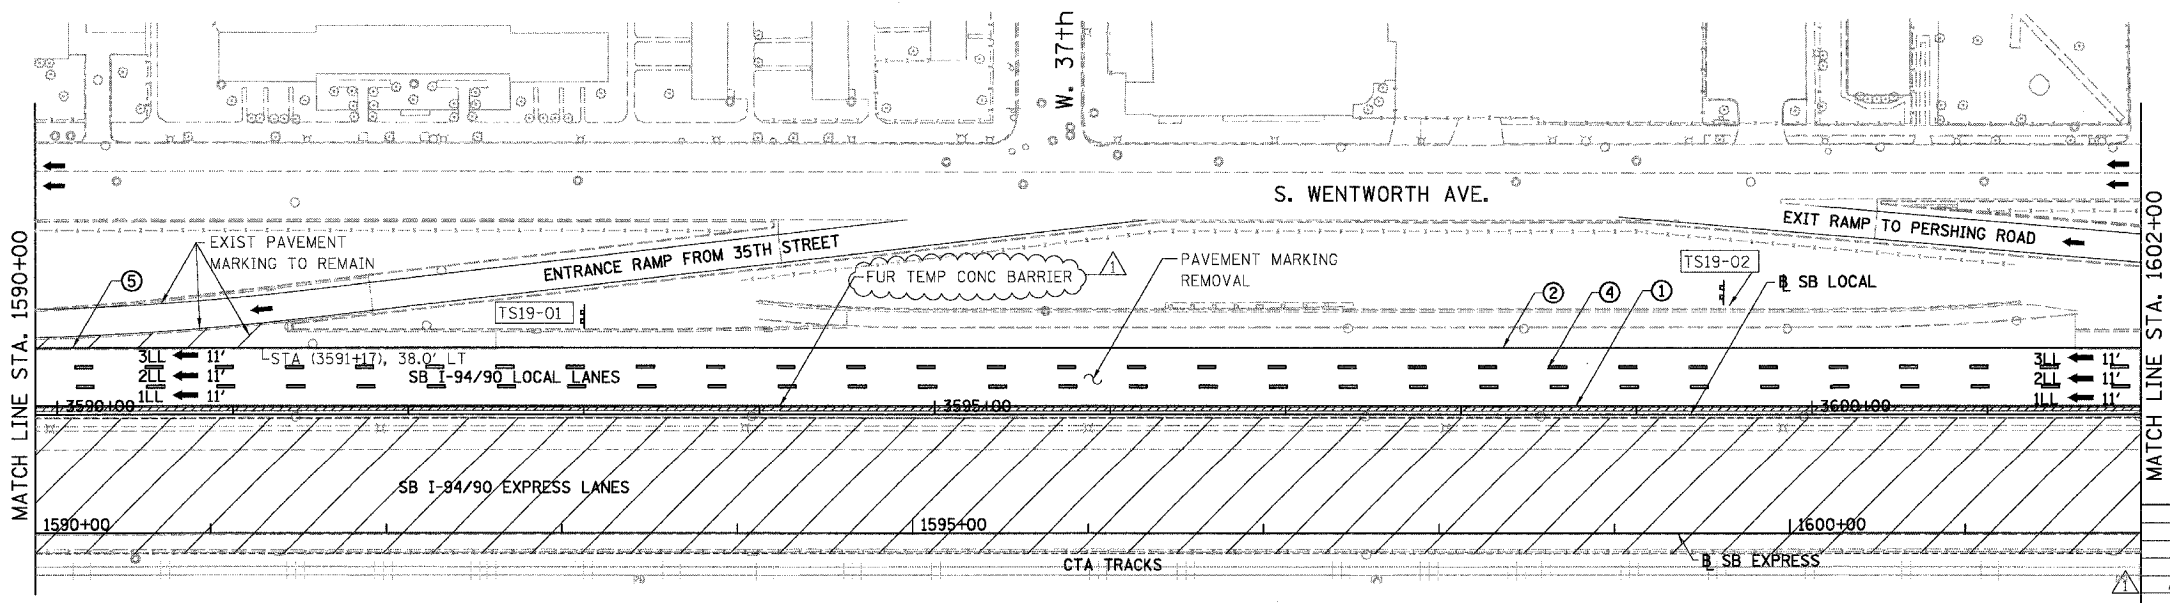

**STATIONING**

++\*\* STATION PROVIDED FROM THE SB I-90/94 EXPRESS LANES  
 (++\*\*)\*\* STATION PROVIDED FROM THE SB I-90/94 LOCAL LANES  
 [+\*\*]\*\* STATION PROVIDED FROM THE SLIP RAMP


**NOTE:**  
 ALL PAVEMENT MARKINGS ON THIS SHEET WILL BE PAVEMENT MARKING TAPE, TYPE III, UNLESS OTHERWISE NOTED.

REVISIONS NAME	DATE
ADDENDUM 1	8/12/05

ILLINOIS DEPARTMENT OF TRANSPORTATION  
**F.A.I. 94/90 (DAN RYAN EXPRESSWAY)**  
 31ST STREET TO 71ST STREET  
 SB EXPRESS LANE RECONSTRUCTION  
 MAINTENANCE OF TRAFFIC PLAN STAGE 1  
 SOUTHBOUND STA. 1578+00 TO STA. 1602+00

SCALE: 1"=50'  
 DATE: 07/07/05

DRAWN BY: RA  
 CHECKED BY: RS

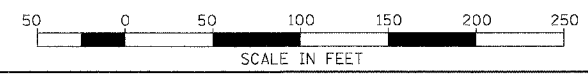

BOWMAN, BARRETT & ASSOCIATES INC  
 CONSULTING ENGINEERS  
 Chicago, Illinois  
 312.228.0100  
 www.bbainc.com

8/17/2005 11:22:08 PM