



F.A.I. RTE. 94/90	SECTION	COUNTY COOK	TOTAL SHEETS 596	SHEET NO. 168
STA. 62302	TO STA. #118, ETC, 2324.6-1PIR-9			
FED. ROAD DIST. NO. ILLINOIS		FED. AID PROJECT		

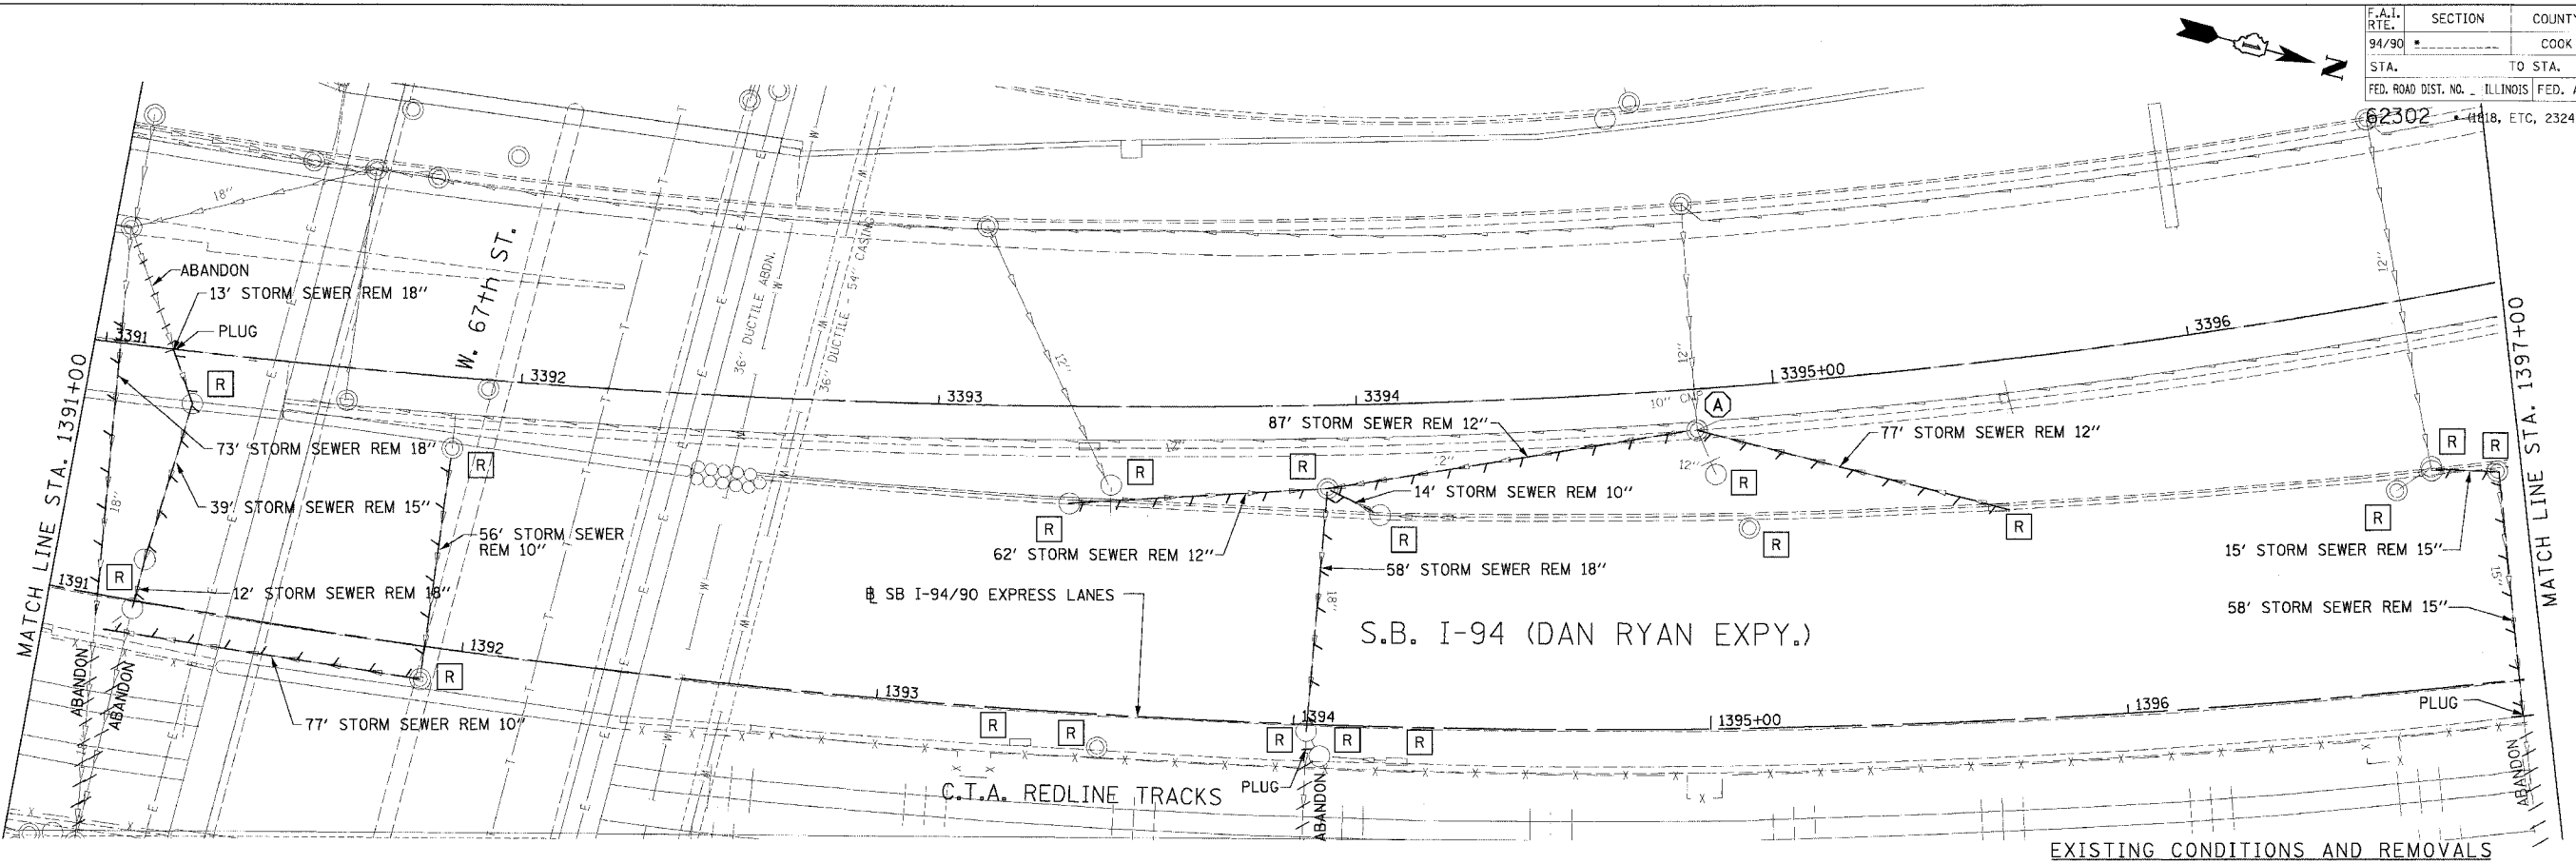

EXISTING CONDITIONS AND REMOVALS

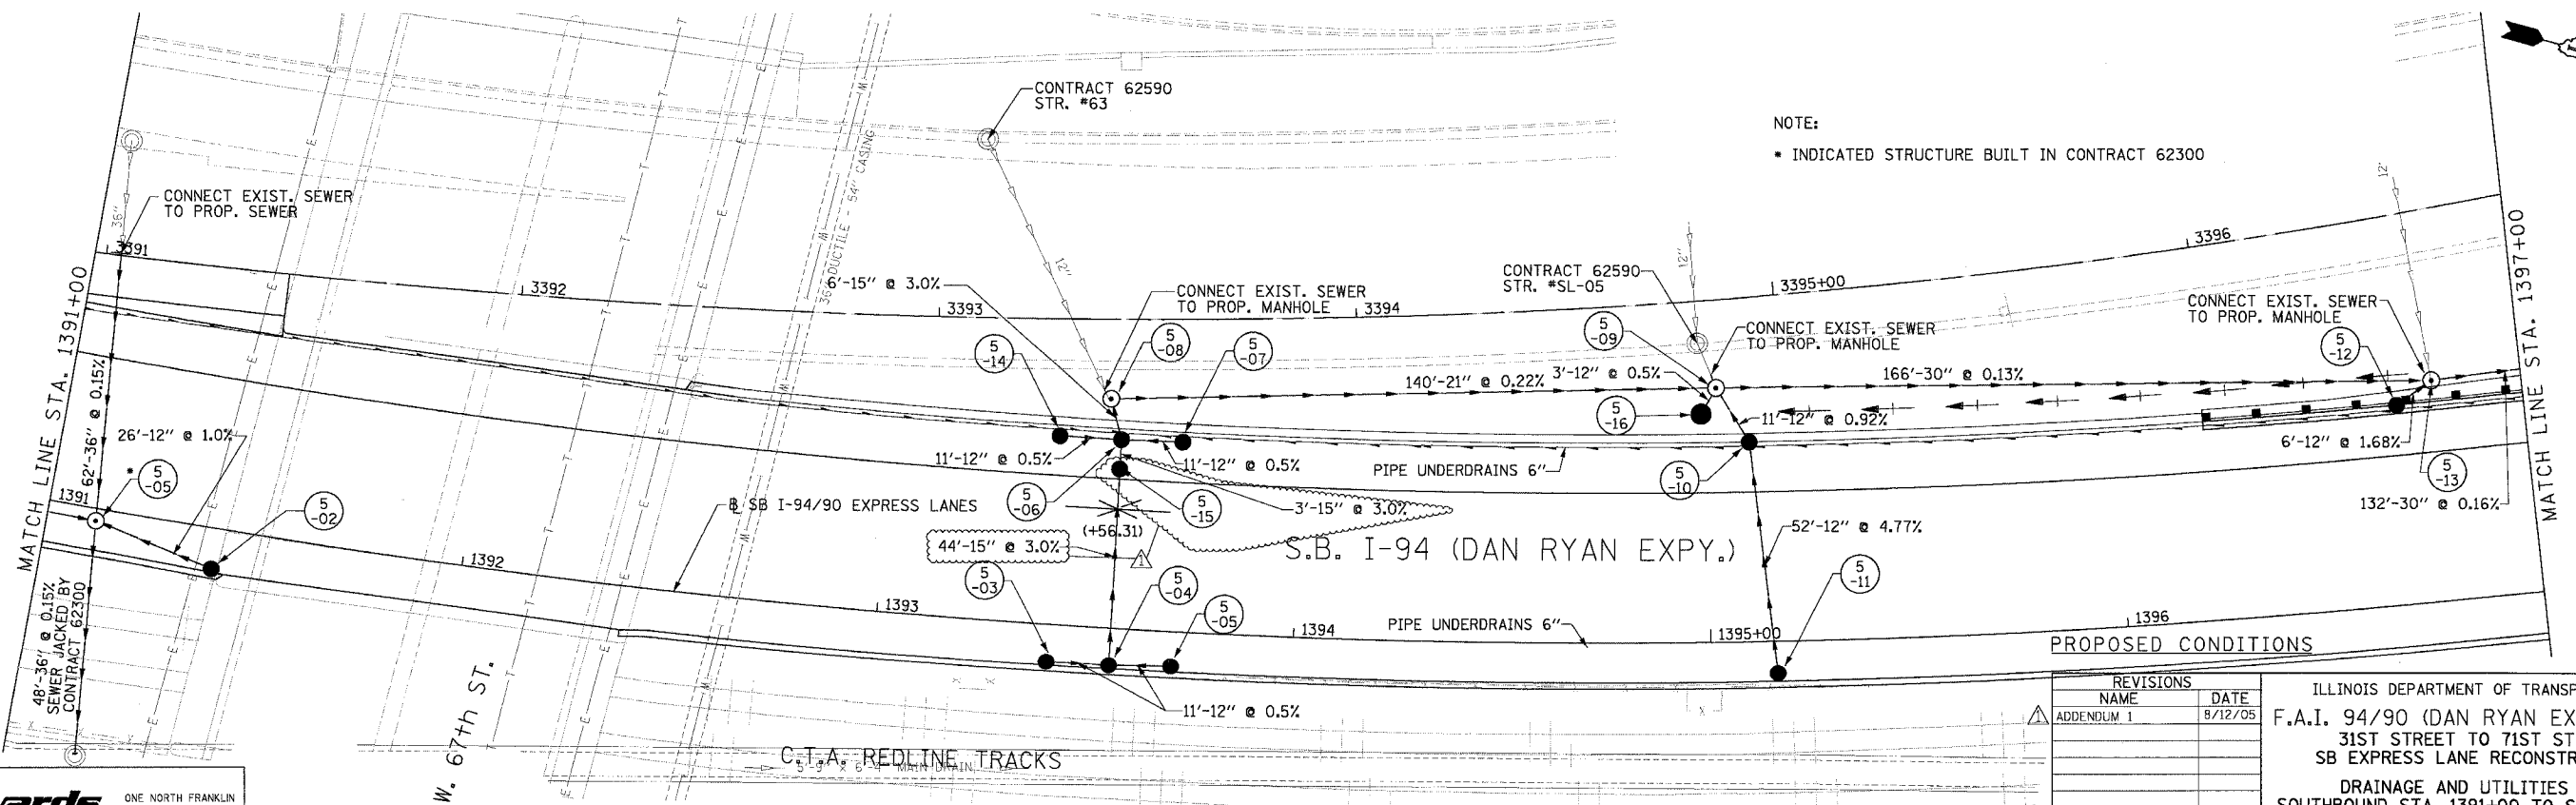

PROPOSED CONDITIONS

NOTE:
 ■ INDICATED STRUCTURE BUILT IN CONTRACT 62300

REVISIONS	
NAME	DATE
ADDENDUM 1	8/12/05

ILLINOIS DEPARTMENT OF TRANSPORTATION
 F.A.I. 94/90 (DAN RYAN EXPRESSWAY)
 31ST STREET TO 71ST STREET
 SB EXPRESS LANE RECONSTRUCTION
 DRAINAGE AND UTILITIES PLAN
 SOUTHBOUND STA. 1391+00 TO STA. 1397+00
 SCALE: 0' 10' 20' 30' 40'
 DATE: 7/7/05
 DRAWN BY: LPN
 CHECKED BY: PJM

**Edwards
 AND Kelcey**
 ONE NORTH FRANKLIN
 CHICAGO, IL 60606
 PHONE: (312) 251-3000
 FAX: (312) 251-3015
 WEB: WWW.EDKORP.COM

08/11/2005 02:29:54 PM