



F.A.I. SECTION	COUNTY	TOTAL SHEETS	SHEET NO.
94/90	COOK	598	171
STA. TO STA.		FED. ROAD DIST. NO. ILLINOIS FED. AID PROJECT	
62302		1181B, ETC, 2324.6-1P1R-9	

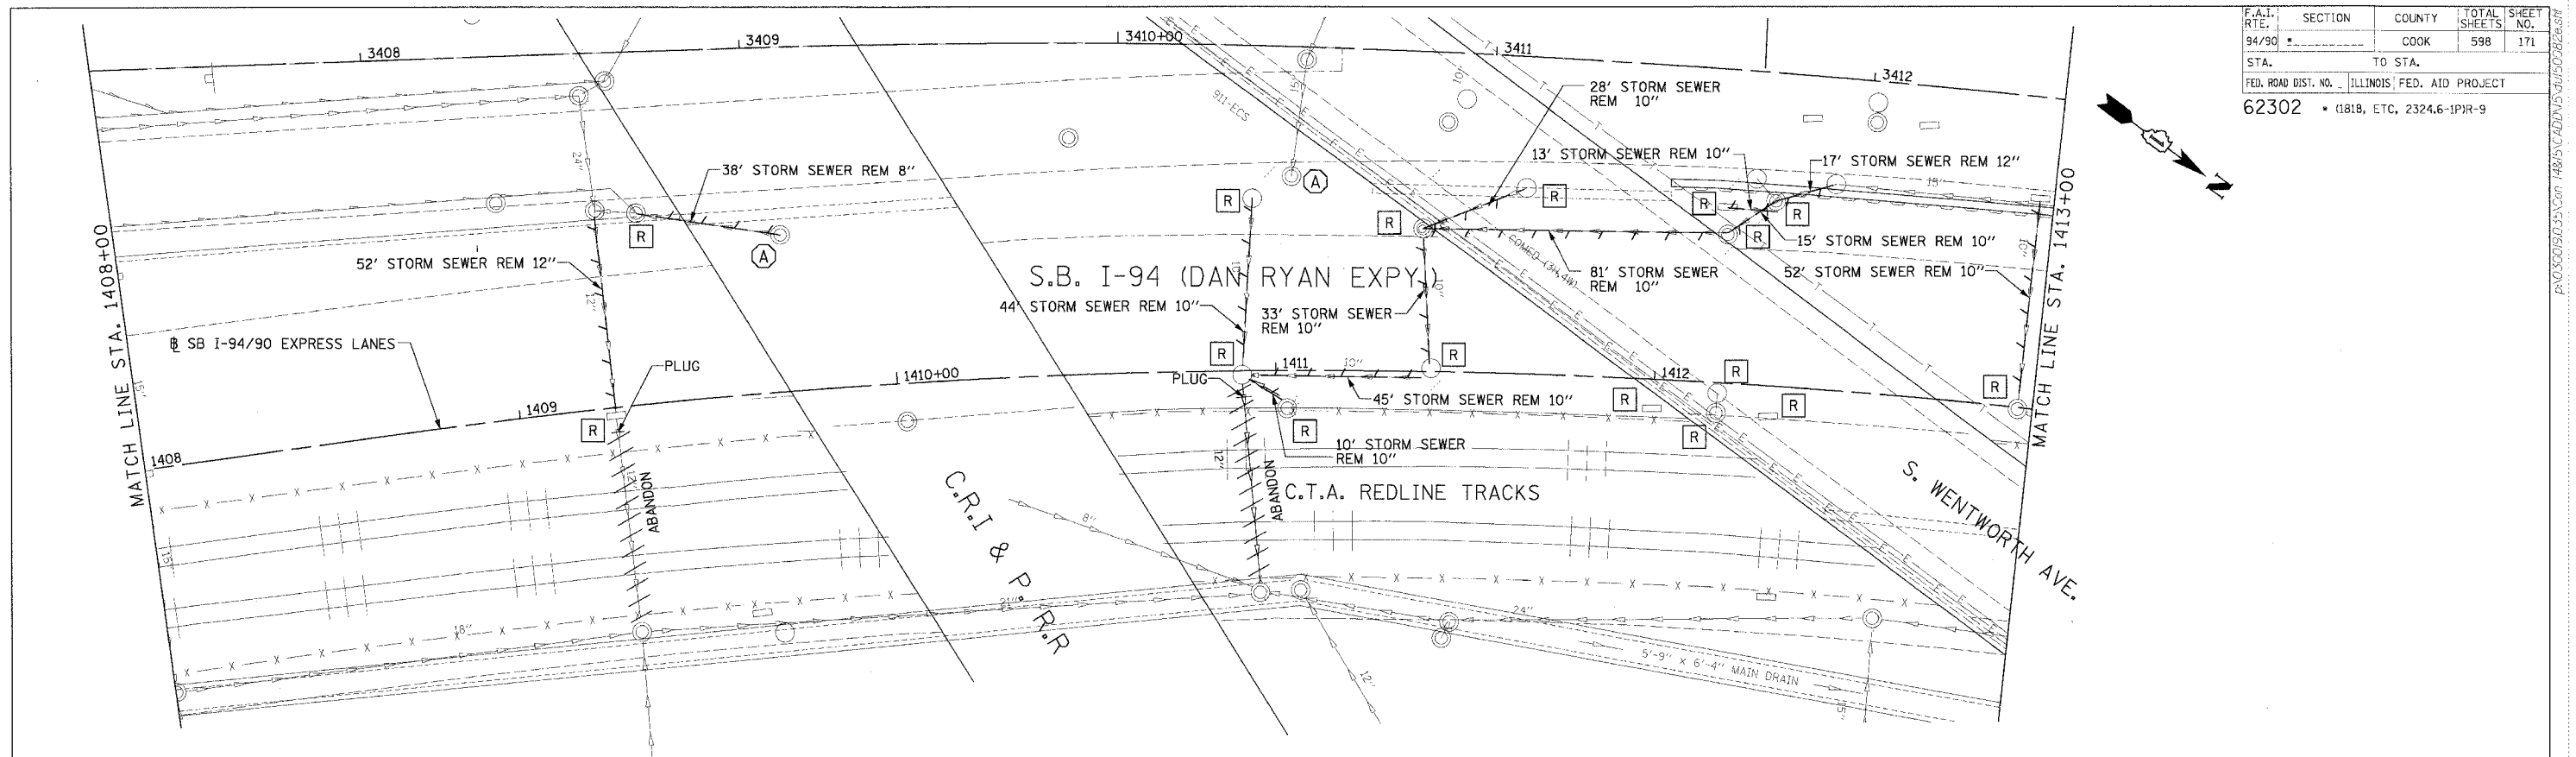

EXISTING CONDITIONS AND REMOVALS

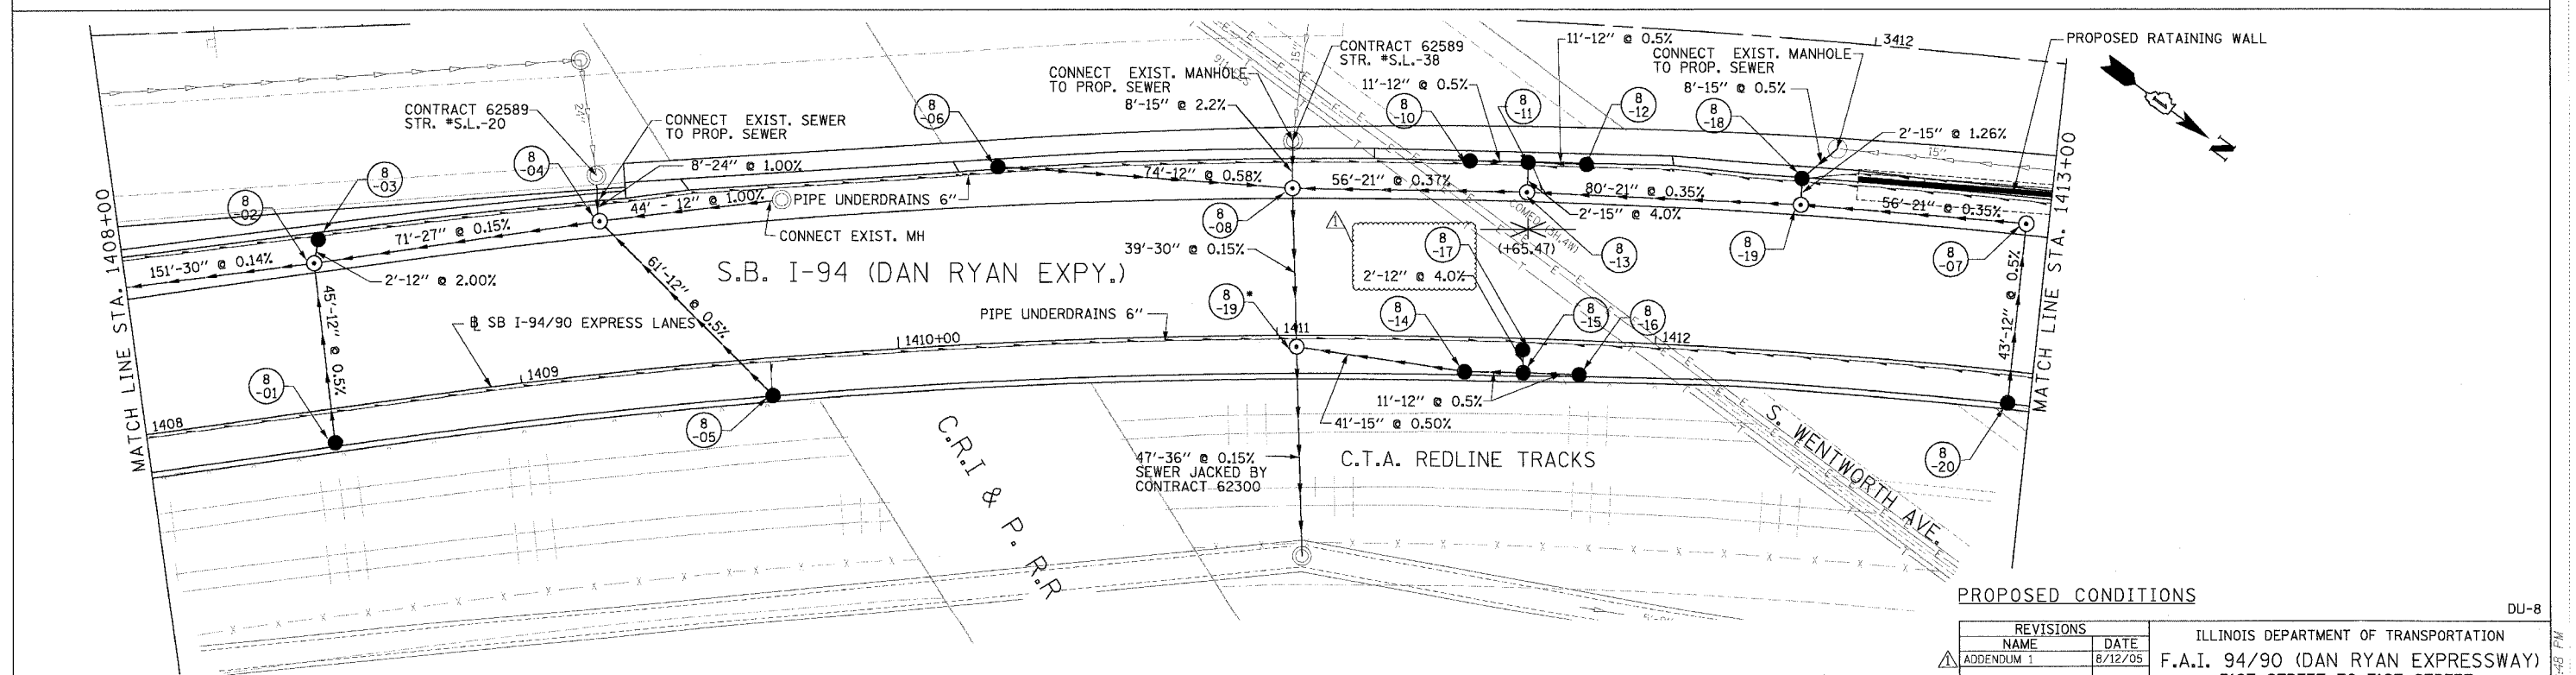

PROPOSED CONDITIONS

DU-8

NOTE:
 * STRUCTURE BUILT IN CONTRACT 62300

Edwards AND Kelcey
 ONE NORTH FRANKLIN
 CHICAGO, IL 60606
 PHONE: (312) 251-3000
 FAX: (312) 251-3015
 WEB: WWW.EKCORP.COM

REVISIONS		
NAME	DATE	
ADDENDUM 1	8/12/05	

ILLINOIS DEPARTMENT OF TRANSPORTATION
 F.A.I. 94/90 (DAN RYAN EXPRESSWAY)
 31ST STREET TO 71ST STREET
 SB EXPRESS LANE RECONSTRUCTION
 DRAINAGE AND UTILITIES PLAN
 SOUTHBOUND STA. 1408+00 TO STA. 1413+00
 SCALE: 1"=20'
 DATE: 7/7/05
 DRAWN BY: LPN
 CHECKED BY: PJM

02/20/05 PM