
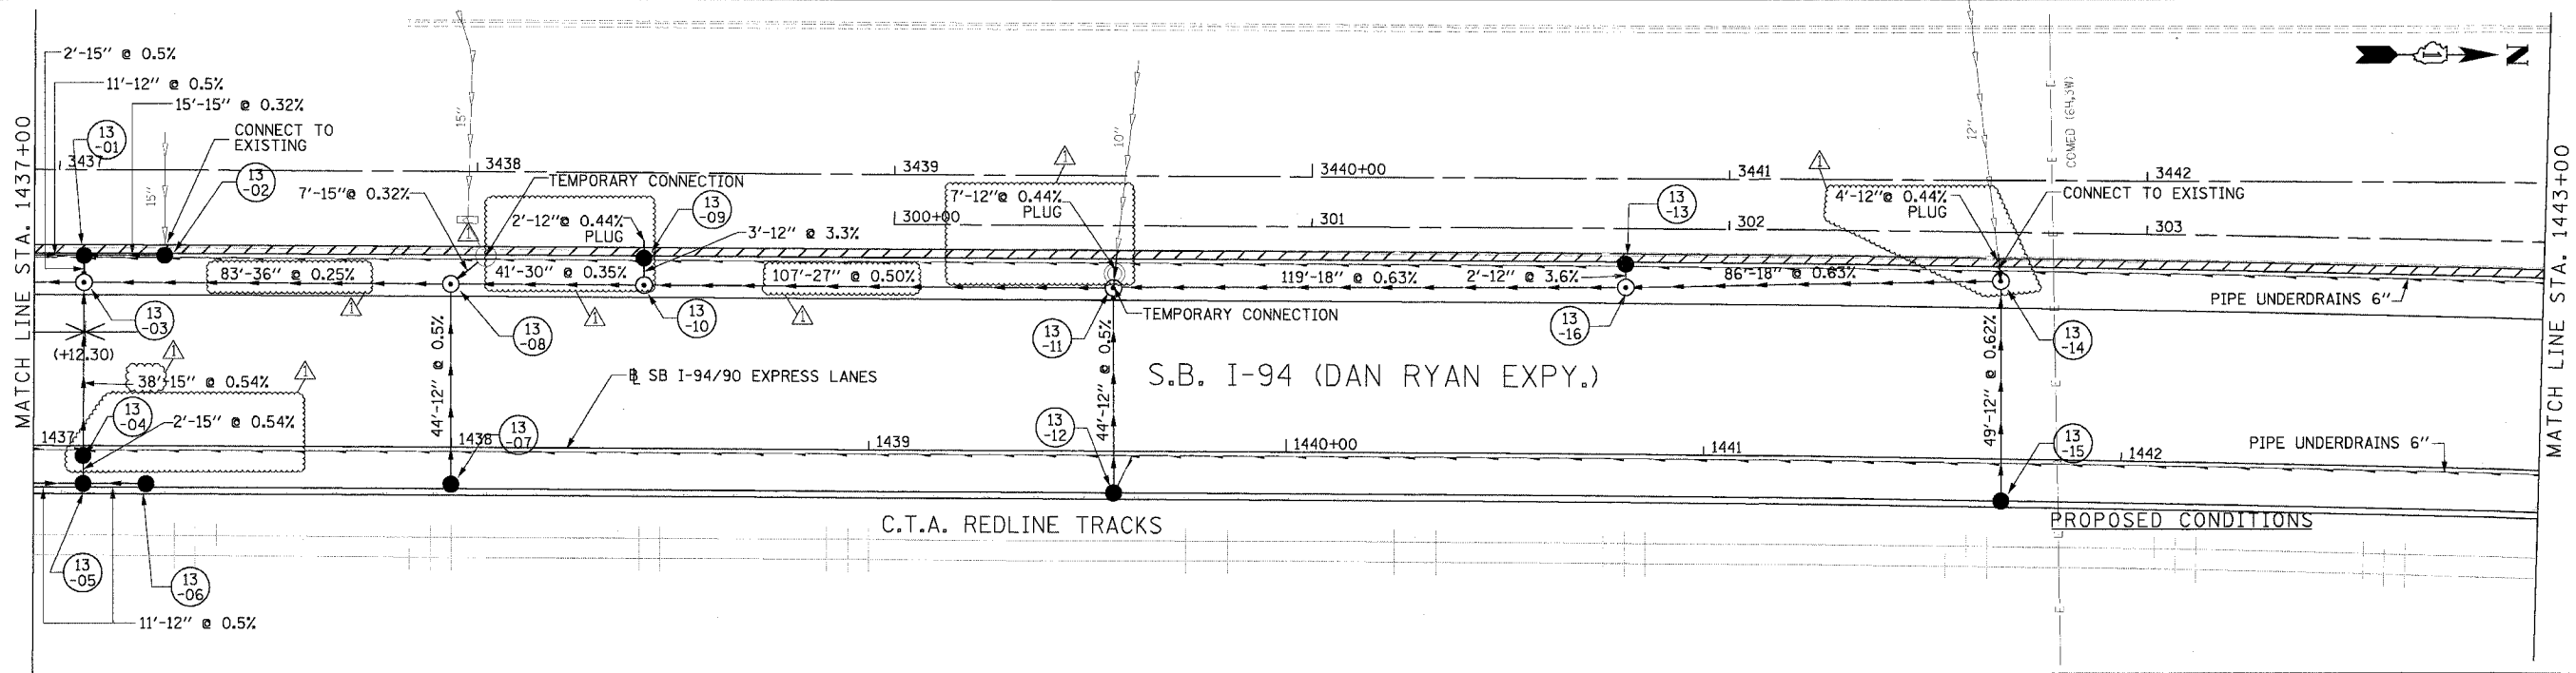


F.A.I. SECTION	COUNTY	TOTAL SHEETS	SHEET NO.
94/90	COOK	598	176
STA. TO STA.		FED. ROAD DIST. NO. ILLINOIS FED. AID PROJECT	
62302		1818, ETC. 2324.6-1PJR-9	

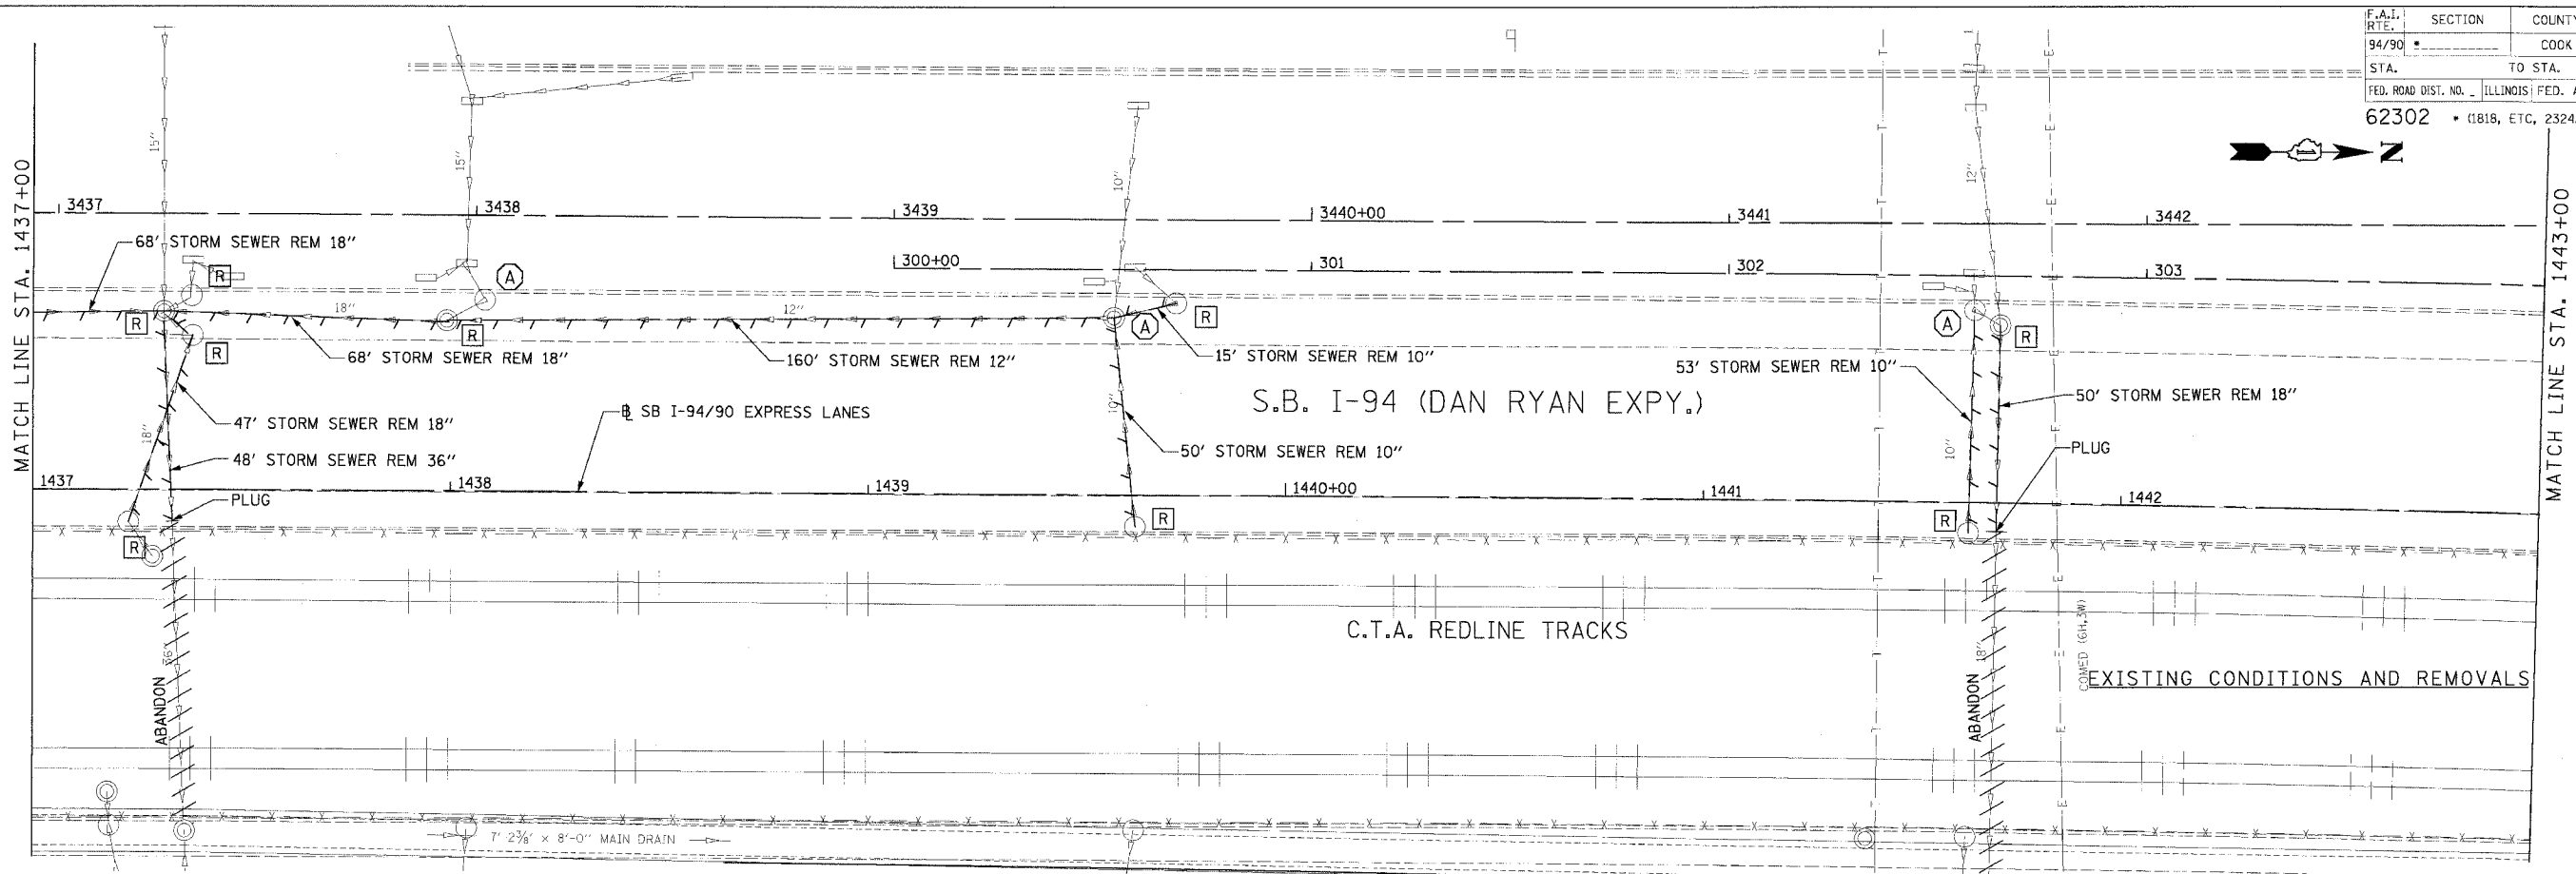

**Edwards and Kelcey**  
 ONE NORTH FRANKLIN  
 CHICAGO, IL 60606  
 PHONE: (312) 251-3000  
 FAX: (312) 251-3015  
 WEB: WWW.ENCORP.COM

REVISIONS		
NAME	DATE	
ADDENDUM 1	08/12/05	

ILLINOIS DEPARTMENT OF TRANSPORTATION  
 F.A.I. 94/90 (DAN RYAN EXPRESSWAY)  
 31ST STREET TO 71ST STREET  
 SB EXPRESS LANE RECONSTRUCTION  
 DRAINAGE AND UTILITIES PLAN  
 SOUTHBOUND STA. 1437+00 TO STA. 1443+00  
 SCALE: 1"=20'  
 DATE: 7/1/05  
 DRAWN BY: LPN  
 CHECKED BY: PJM

08/11/2005 02:29:25 PM  
 P:\03009\94\90\CON\48\45\CD\DWG\94\90\94032.dwg