



F.A.I. R.F.E.	SECTION	COUNTY	TOTAL SHEETS	SHEET NO.
94/90		COOK	598	181
STA.	TO STA.		FED. ROAD DIST. NO. ILLINOIS FED. AID PROJECT	
62302			• (1818, ETC, 2324.6-1PIR-9	

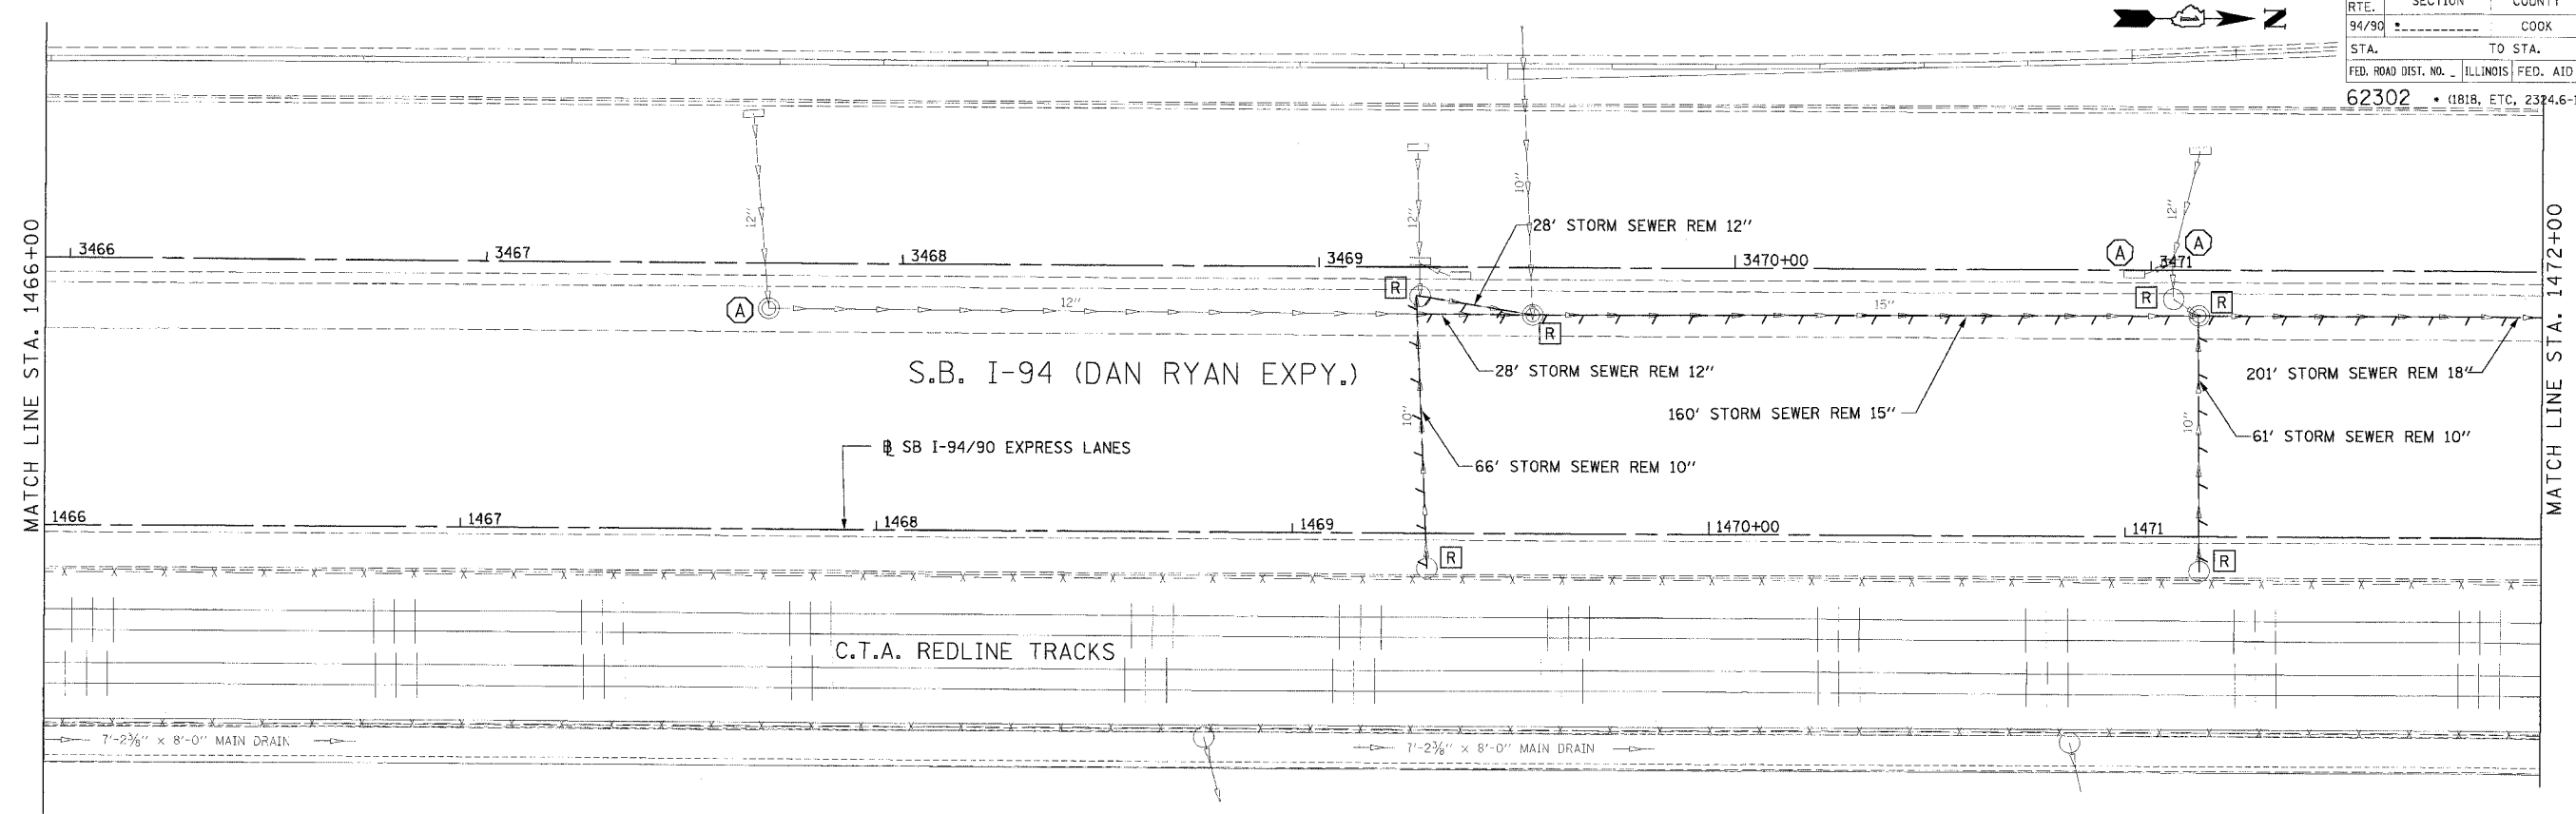

EXISTING CONDITIONS AND REMOVALS

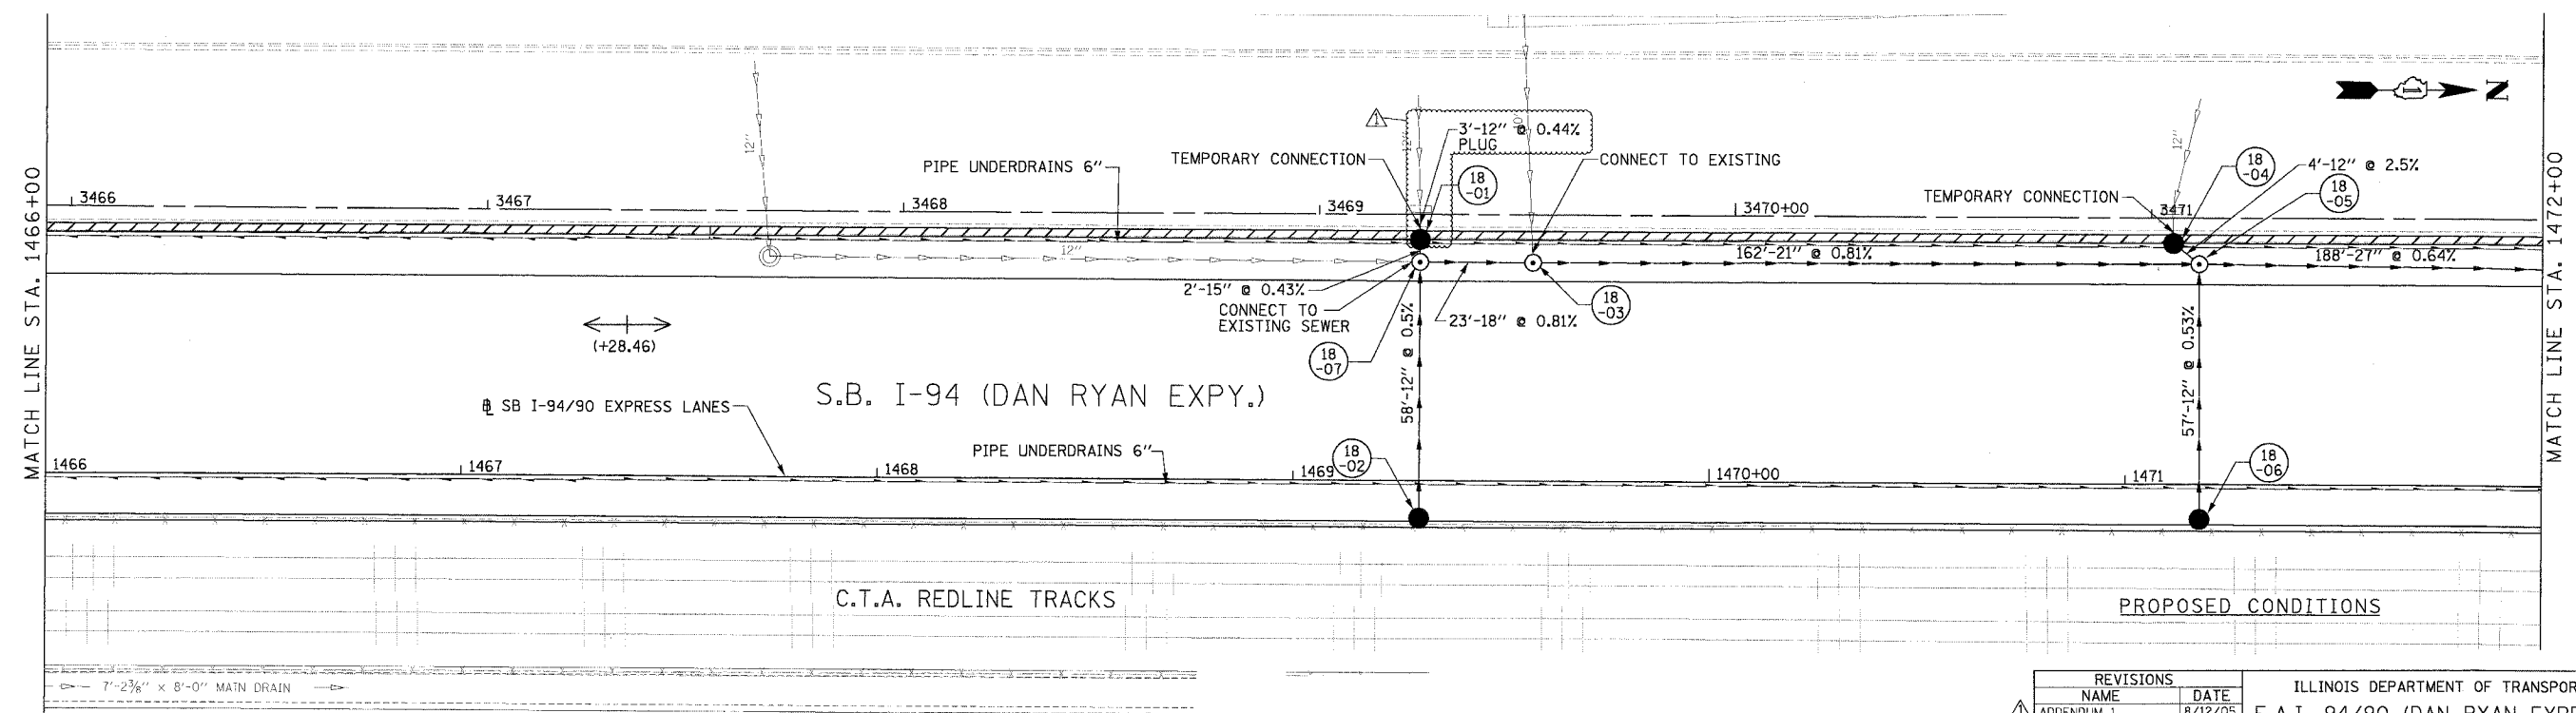

PROPOSED CONDITIONS

DU-18

Edwards AND Kelcey
 ONE NORTH FRANKLIN
 CHICAGO, IL 60606
 PHONE: (312) 251-3000
 FAX: (312) 251-3015
 WEB: WWW.EKCORP.COM

REVISIONS	
NAME	DATE
ADDENDUM 1	8/12/05

ILLINOIS DEPARTMENT OF TRANSPORTATION
 F.A.I. 94/90 (DAN RYAN EXPRESSWAY)
 31ST STREET TO 71ST STREET
 SB EXPRESS LANE RECONSTRUCTION
 DRAINAGE AND UTILITIES PLAN
 SOUTHBOUND STA. 1466+00 TO STA. 1472+00
 SCALE: 1"=20'
 SCALE: 0' 10' 20' 30' 40'
 DATE: 7/7/05
 DRAWN BY: LPN
 CHECKED BY: PJM

PA030009235.dwg 146/15 CAD/AVS/150828.dwg 08/11/2005 09:32:41 PM