
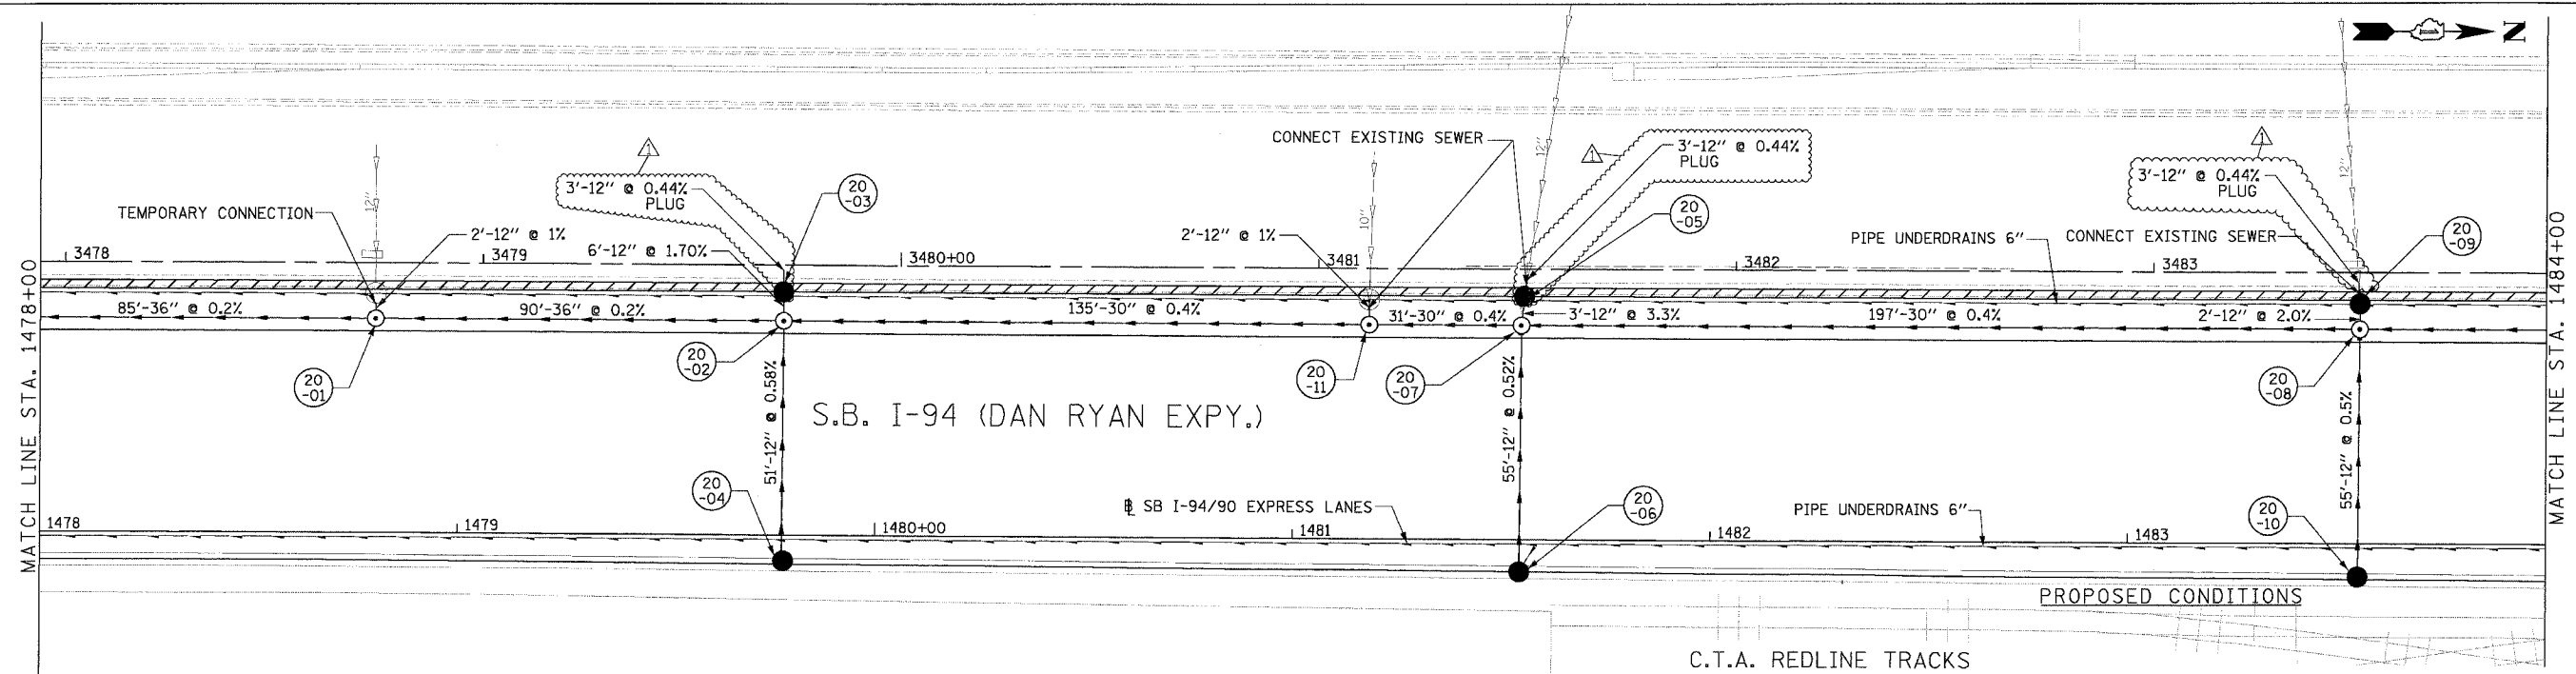


F.A.I. RT. NO. 94/90	SECTION	COUNTY COOK	TOTAL SHEETS 598	SHEET NO. 183
STA. 62302		TO STA. (1818, ETC., 2324.6-1P1R-9)		
FED. ROAD DIST. NO. ILLINOIS FED. AID PROJECT				

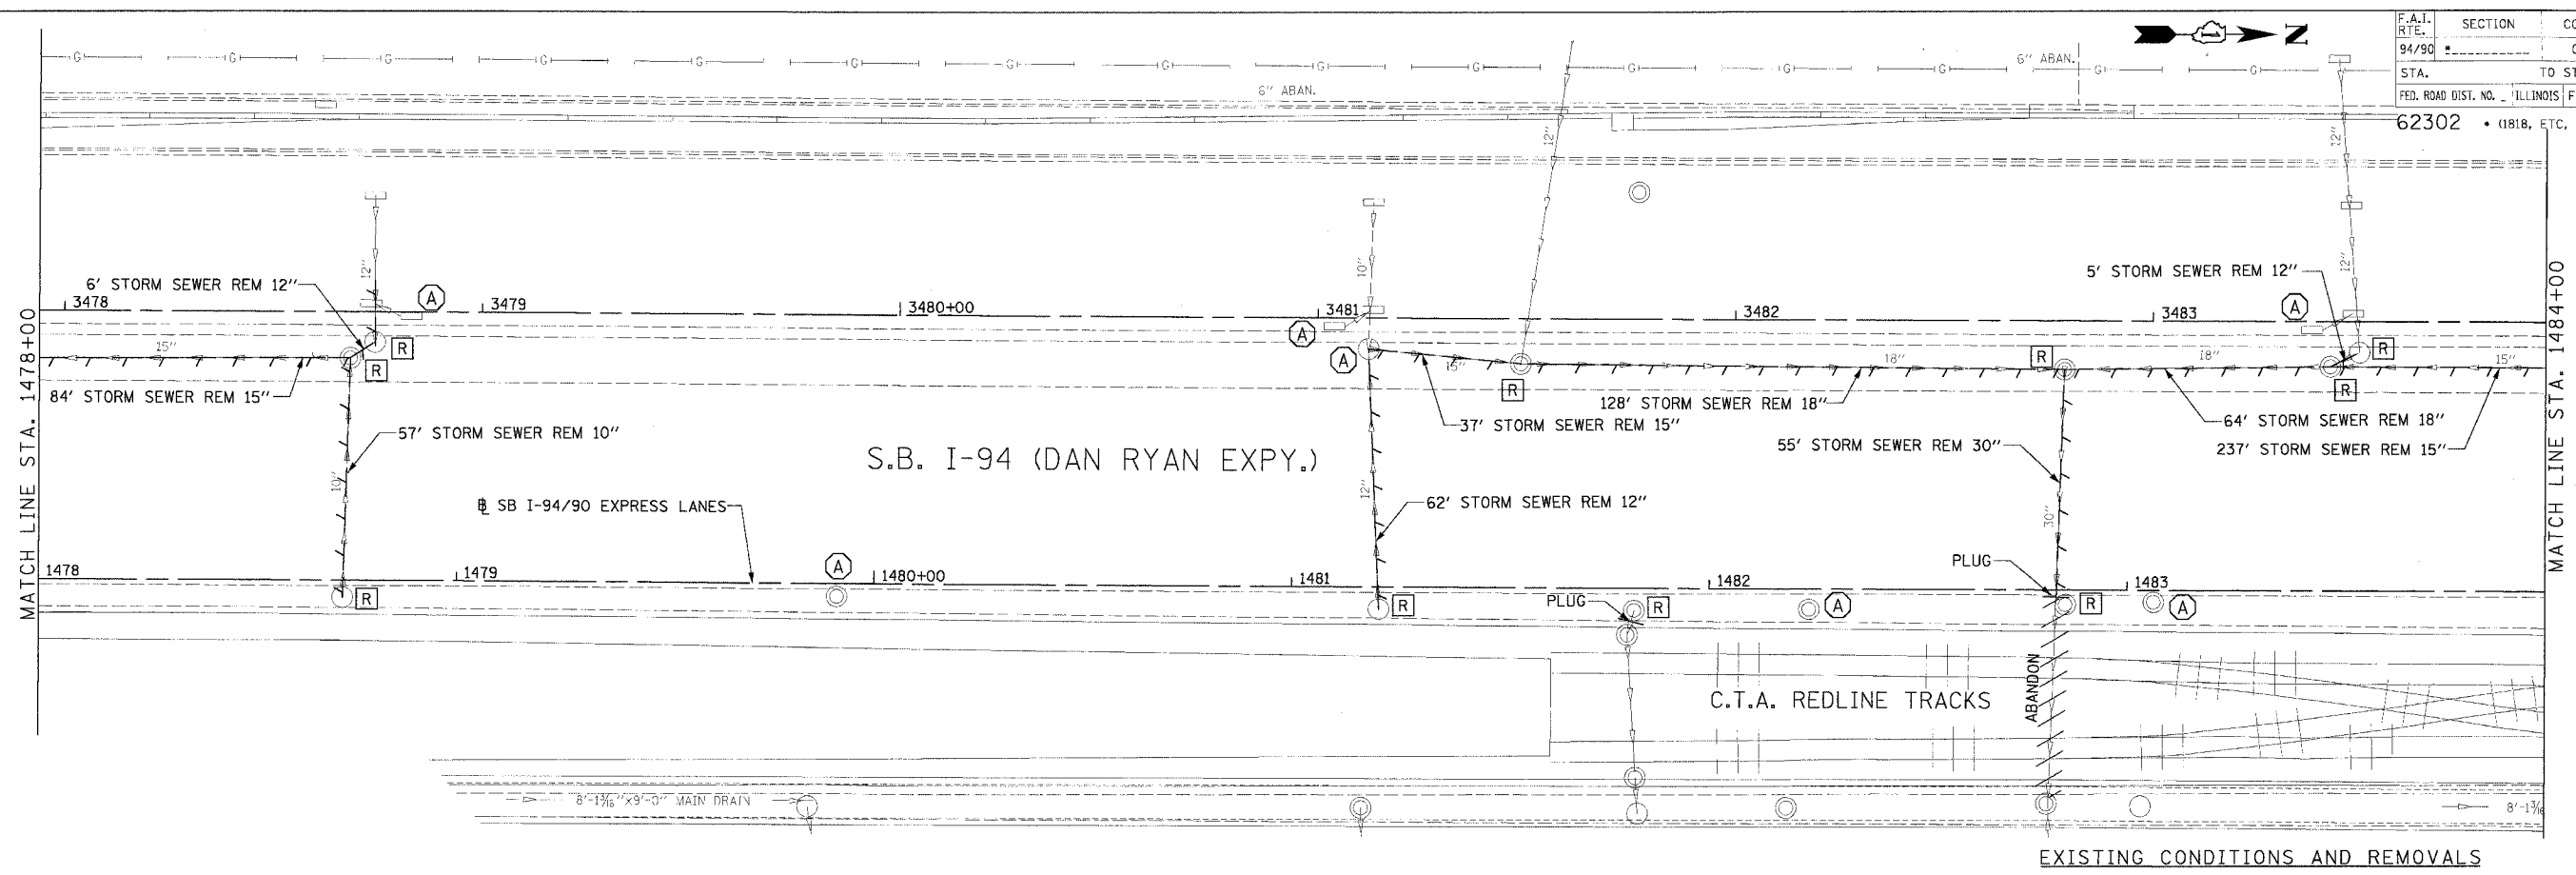

**Edwards  
AND  
Kelcey**  
ONE NORTH FRANKLIN  
CHICAGO, IL 60606  
PHONE: (312) 251-3000  
FAX: (312) 251-3015  
WEB: WWW.EKCORP.COM

REVISIONS		
NO.	NAME	DATE
1	ADDENDUM 1	8/12/05

ILLINOIS DEPARTMENT OF TRANSPORTATION  
F.A.I. 94/90 (DAN RYAN EXPRESSWAY)  
31ST STREET TO 71ST STREET  
SB EXPRESS LANE RECONSTRUCTION  
DRAINAGE AND UTILITIES PLAN  
SOUTHBOUND STA. 1478+00 TO STA. 1484+00  
SCALE: 0' 10' 20' 30' 40'  
DATE: 7/7/05  
DRAWN BY: LPN  
CHECKED BY: PJM

DU-20 08/17/2005 02:33:46 PM