
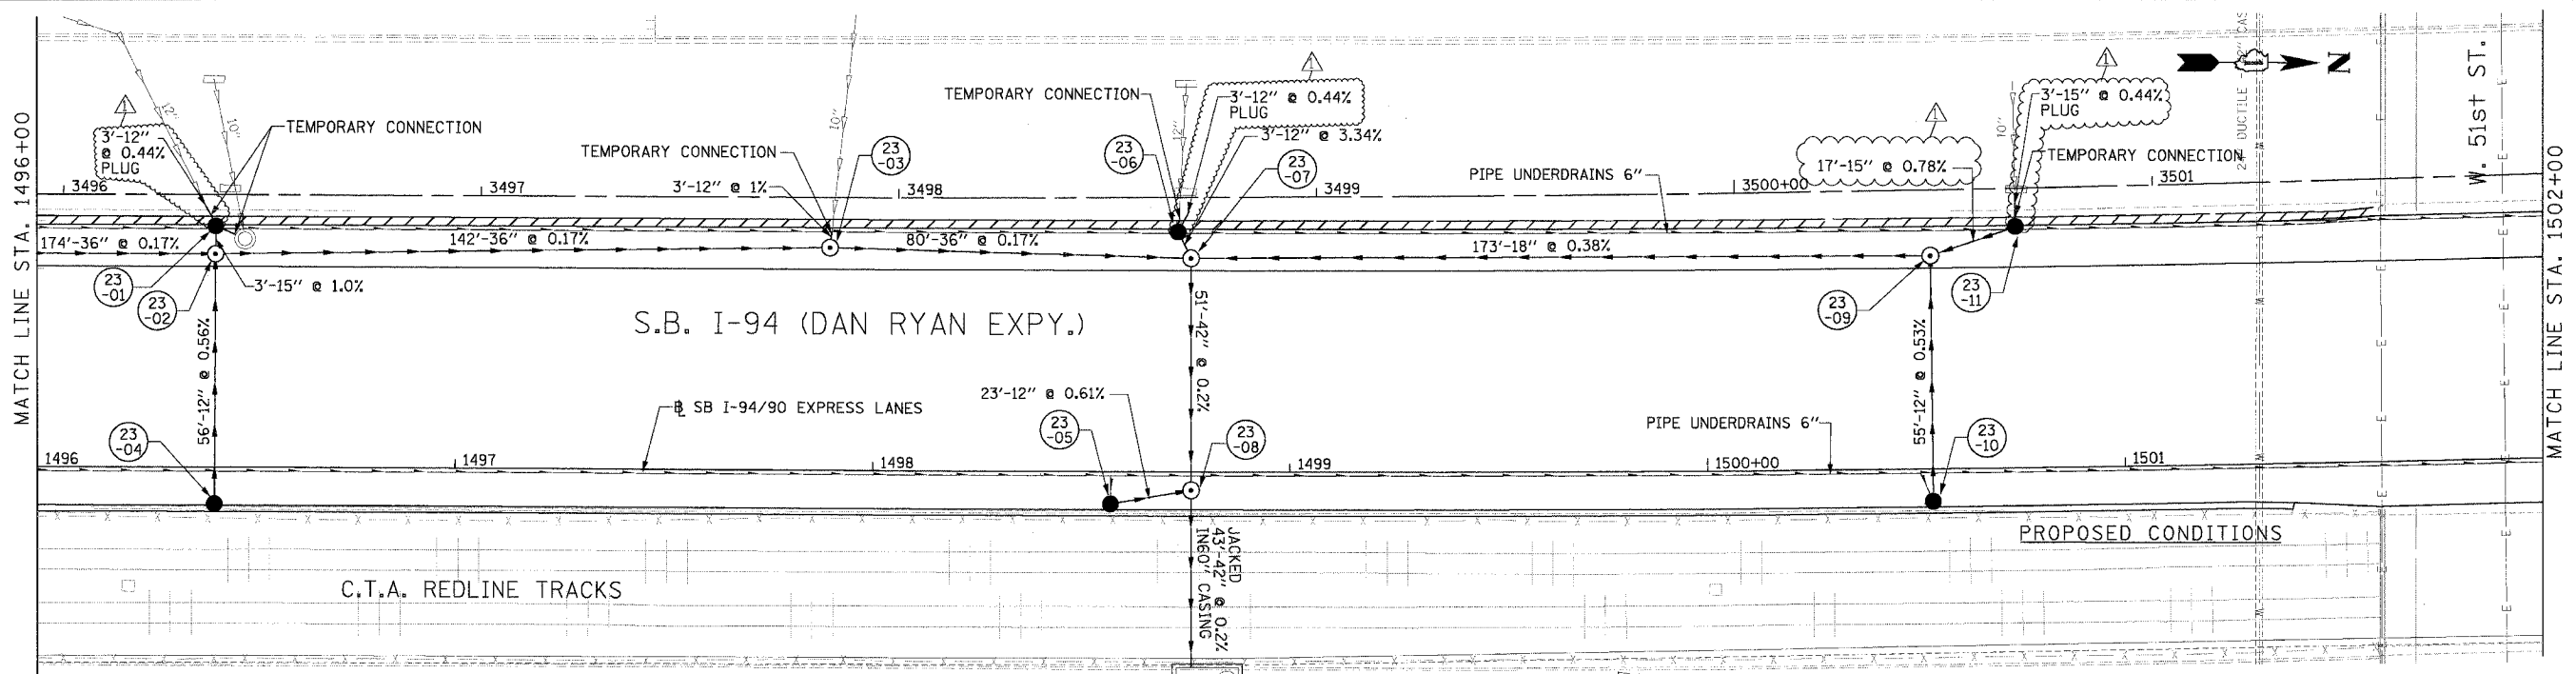


F.A.I. R/E	SECTION	COUNTY	TOTAL SHEETS	SHEET NO.
94/90		COOK	598	186
STA.	TO STA.			
62302	ILLINOIS FED. AID PROJECT			
1818, ETC, 2324.6-1PIR-9				

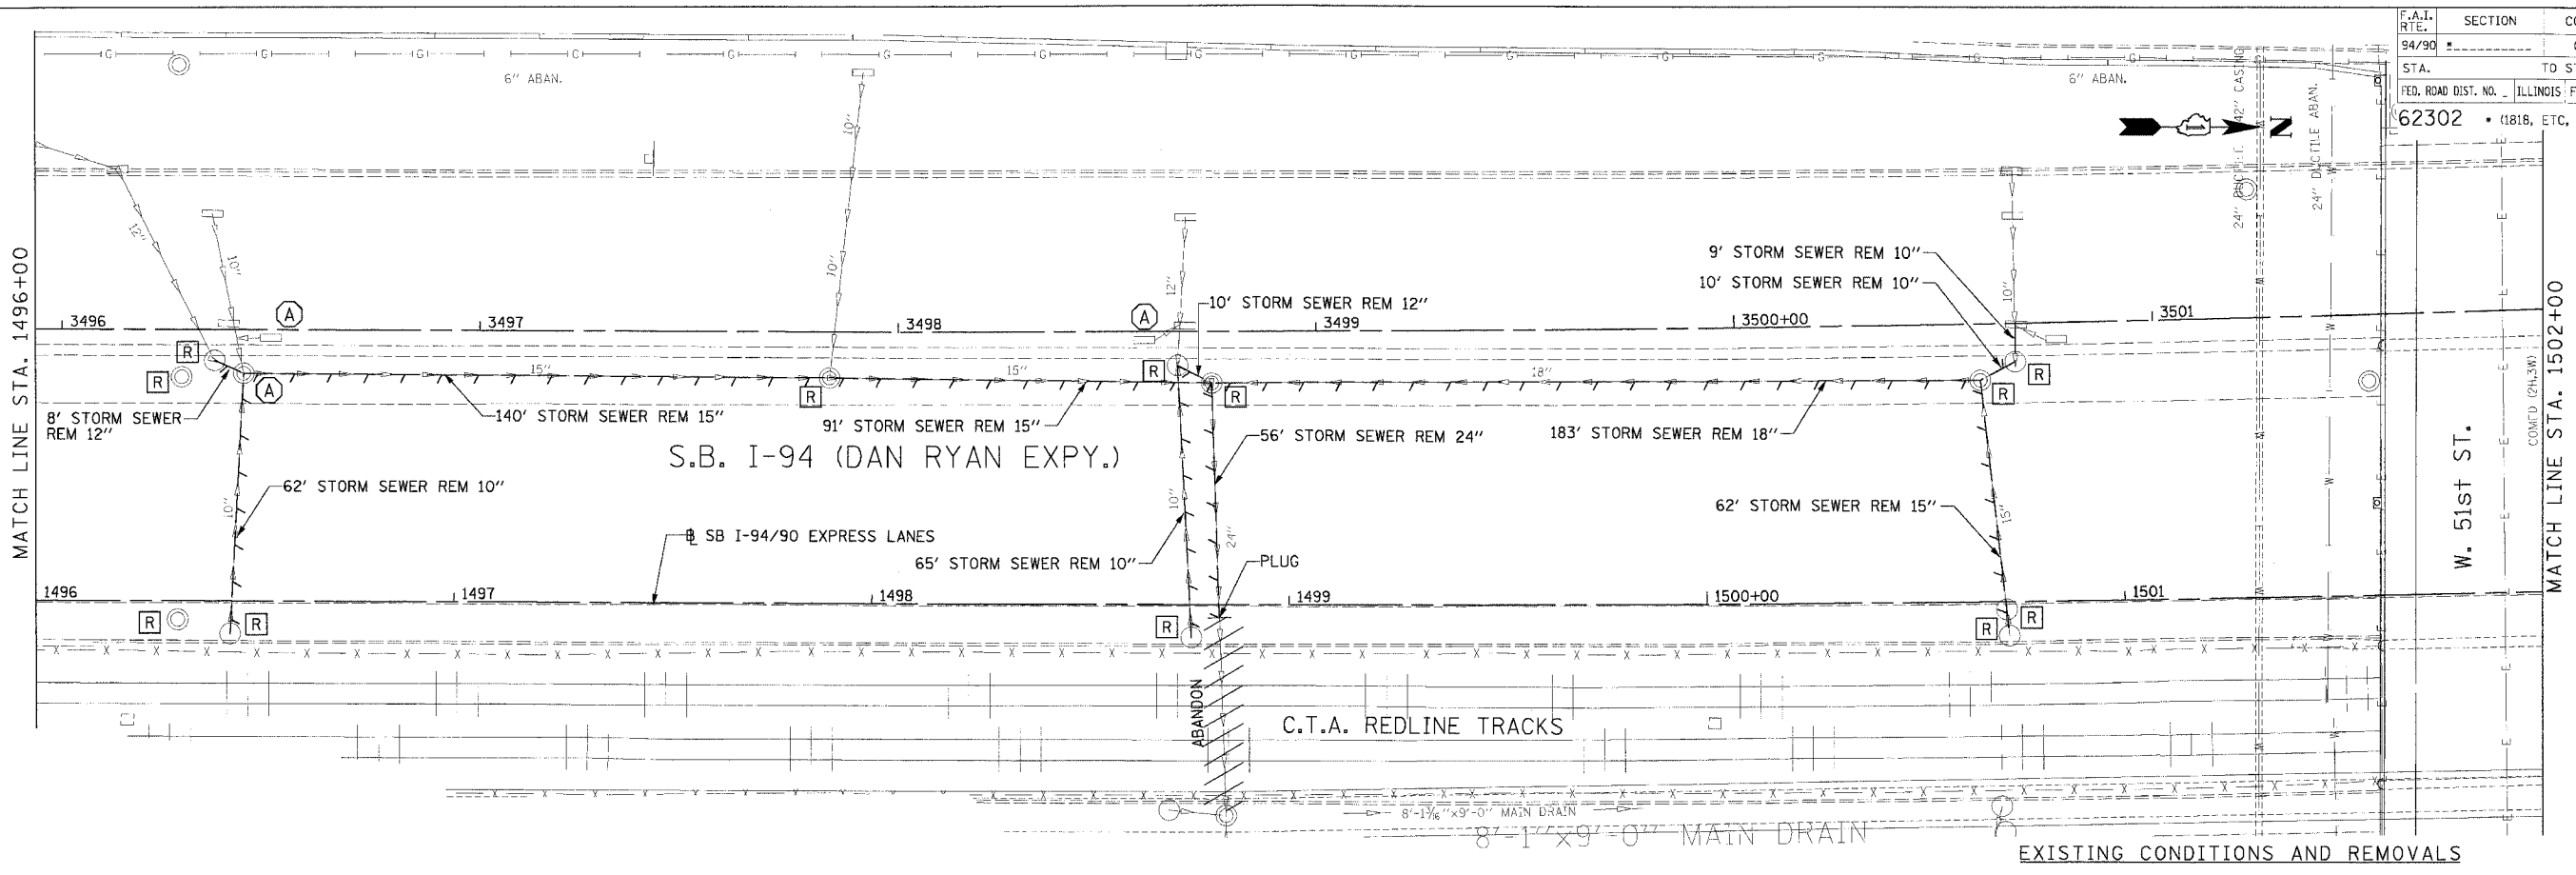

Edwards and Kelcey
 ONE NORTH FRANKLIN
 CHICAGO, IL 60606
 PHONE: (312) 251-3000
 FAX: (312) 251-3015
 WEB: WWW.EKCORP.COM

REVISIONS	NAME	DATE
ADDENDUM 1		8/12/05

ILLINOIS DEPARTMENT OF TRANSPORTATION
 F.A.I. 94/90 (DAN RYAN EXPRESSWAY)
 31ST STREET TO 71ST STREET
 SB EXPRESS LANE RECONSTRUCTION
 DRAINAGE AND UTILITIES PLAN
 SOUTHBOUND STA. 1496+00 TO STA. 1502+00
 SCALE: 0' 10' 20' 30' 40'
 DATE: 7/1/05
 DRAWN BY: LPN
 CHECKED BY: PJM

DU-23 08/11/2005 02:37:45 PM