
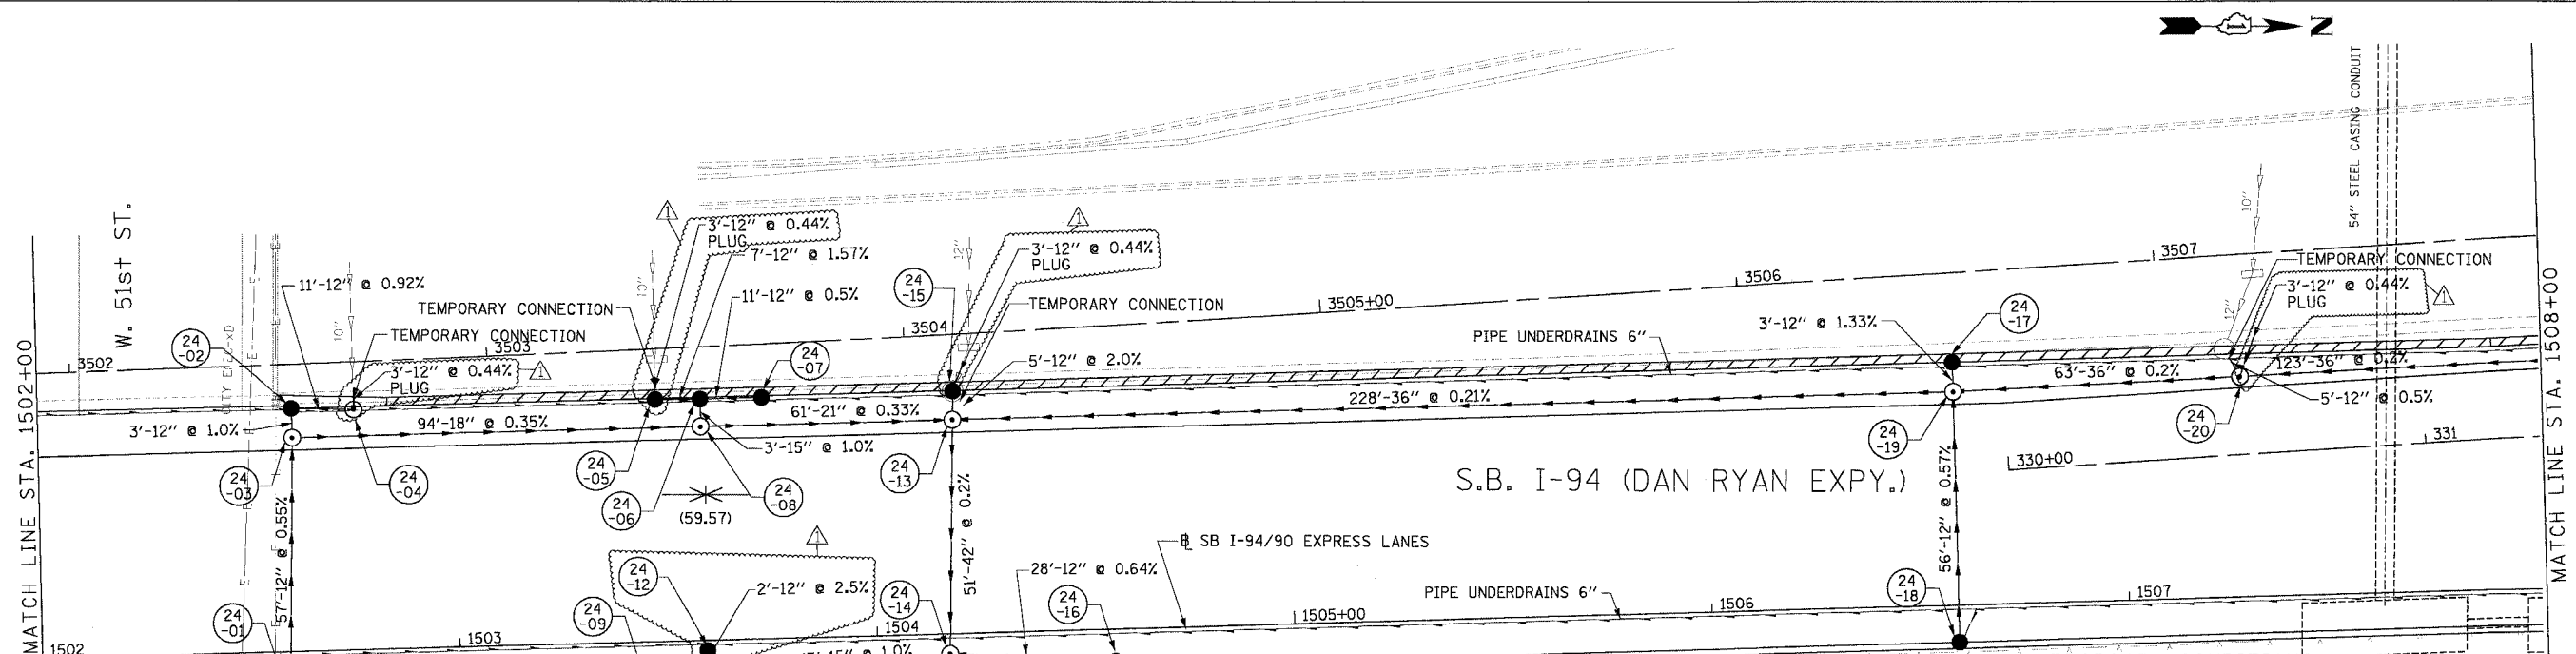


F.A.I. SECTION	COUNTY	TOTAL SHEET NO.
94/90	COOK	598
STA. TO STA.	ILLINOIS FED. AID PROJECT	
62302	1818, ETC. 2324.6-1P1R-9	

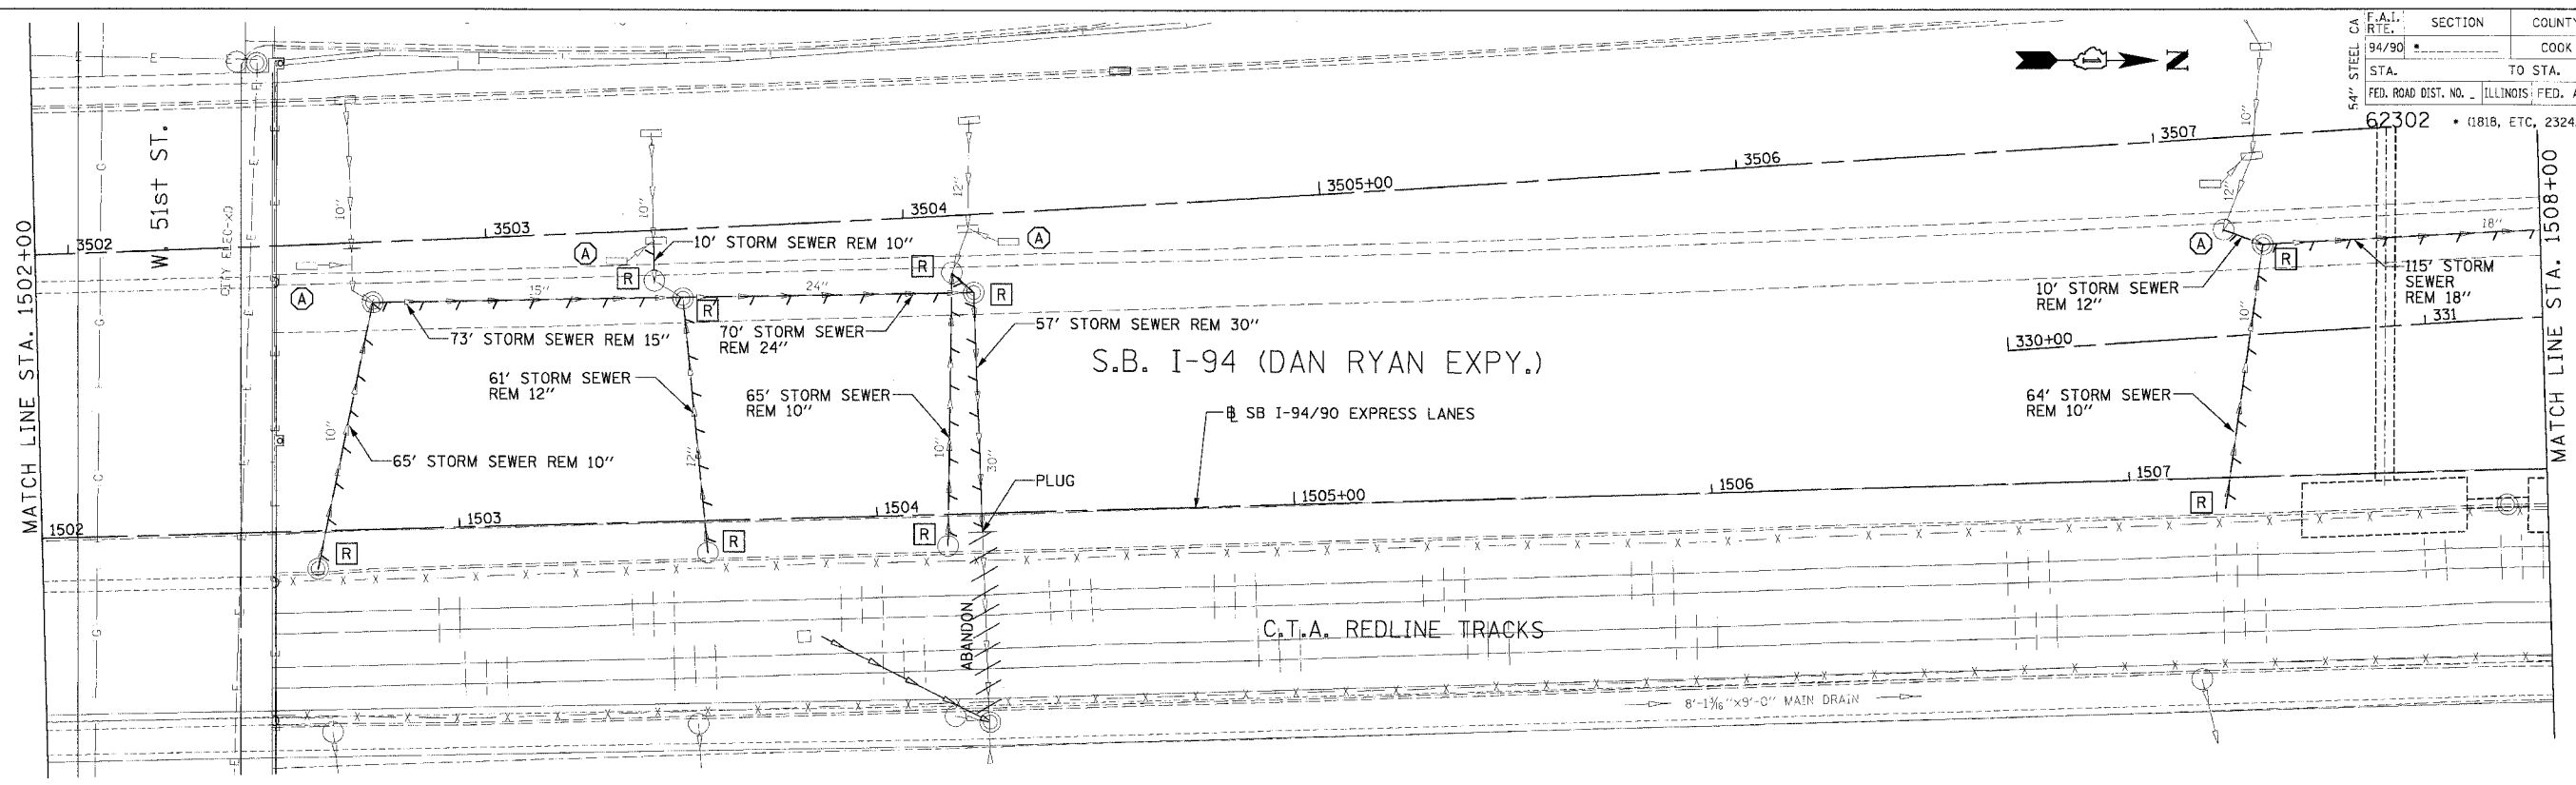

**Edwards and Kelcey**  
 ONE NORTH FRANKLIN  
 CHICAGO, IL 60606  
 PHONE: (312) 251-3000  
 FAX: (312) 251-3015  
 WEB: WWW.EKCORP.COM

REVISIONS	NAME	DATE
ADDENDUM 1		8/12/05

ILLINOIS DEPARTMENT OF TRANSPORTATION  
 F.A.I. 94/90 (DAN RYAN EXPRESSWAY)  
 31ST STREET TO 71ST STREET  
 SB EXPRESS LANE RECONSTRUCTION  
 DRAINAGE AND UTILITIES PLAN  
 SOUTHBOUND STA. 1502+00 TO STA. 1508+00  
 SCALE: 0' 10' 20' 30' 40'  
 DATE: 7/1/05  
 DRAWN BY: LPN  
 CHECKED BY: PJM

08/11/2005 02:36:49 PM