


PLAN SURVEYED BY DATE
 NOTED BOOK NO. OF DATA CHECKED
 PLOT FILE NAME

PLAN SURVEYED BY DATE
 NOTED BOOK NO. OF DATA CHECKED
 PLOT FILE NAME

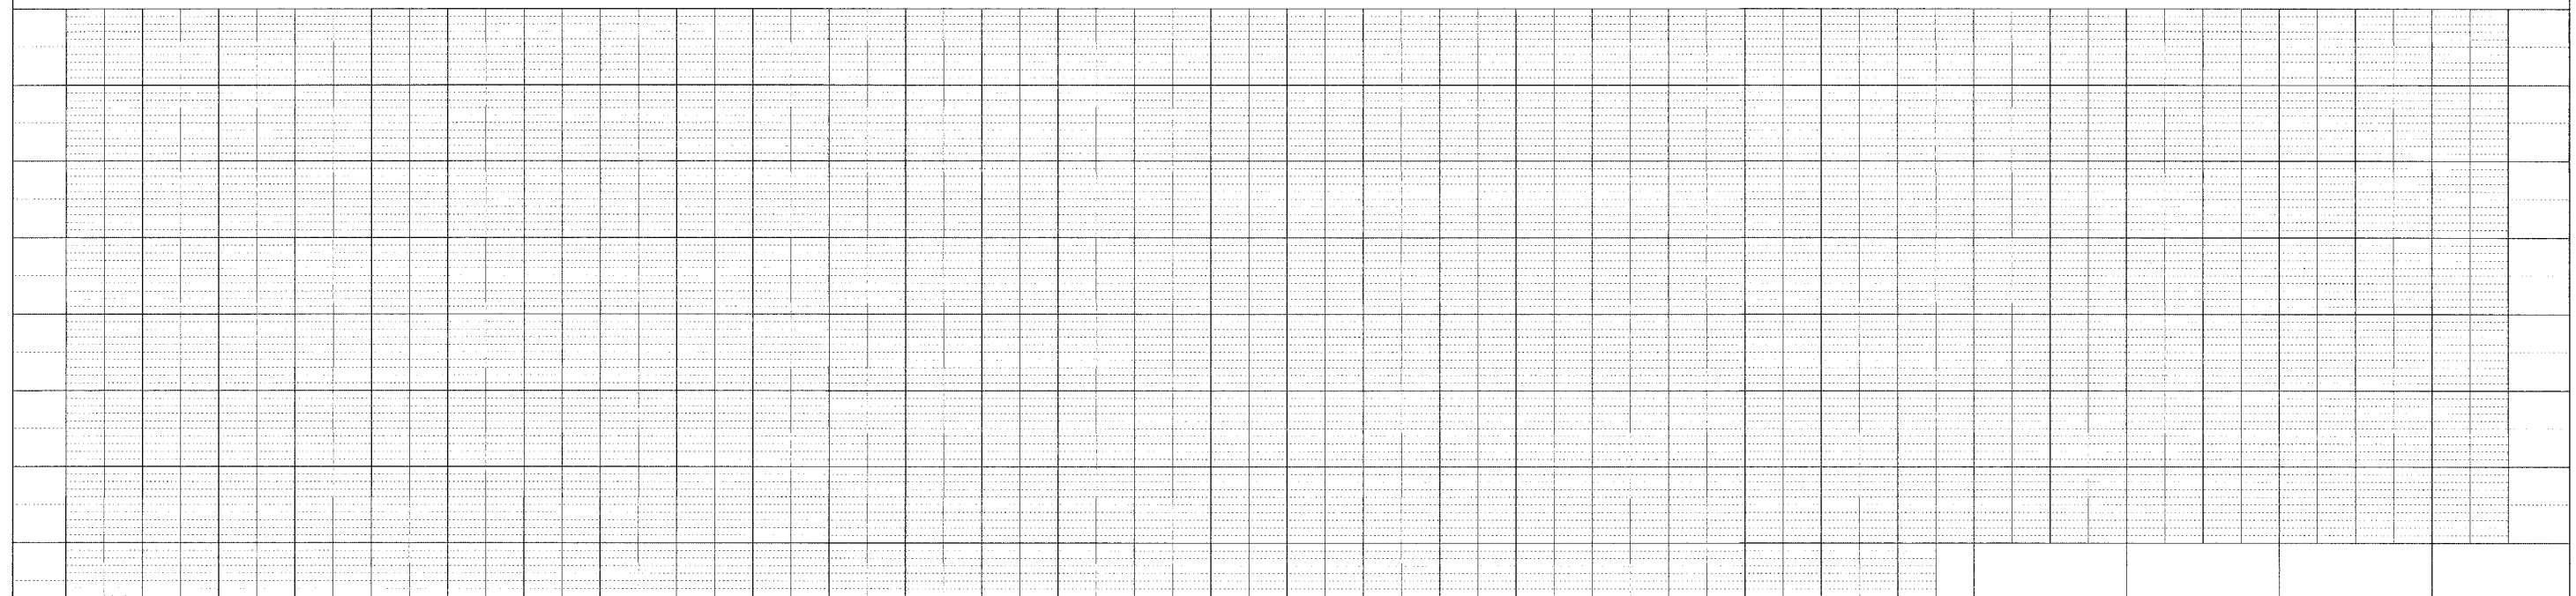

Edwards AND Kelcey
 ONE NORTH FRANKLIN CHICAGO, IL 60606
 PHONE: (312) 251-3000
 FAX: (312) 251-3015
 WEB: WWW.EKCORP.COM

REVISIONS	
NAME	DATE
ADDENDUM	8/12/05

ILLINOIS DEPARTMENT OF TRANSPORTATION
 F.A.I. 94/90 (DAN RYAN EXPRESSWAY)
 31ST STREET TO 71ST STREET
 SB EXPRESS LANE RECONSTRUCTION
 DRAINAGE PROFILES
 SOUTHBOUND STA. 1515+00 TO STA. 1530+00

SCALE: H 1"=50' 0"
 DATE: 7/7/05

DRAWN BY: LPN
 CHECKED BY: PJM

DPR-6

04/24/06 PM 08/11/2005