



PROJECT: SURVEYED BY: DATE:
 NOTE BOOK: CHANGES CHECKED BY:
 NO. STRUCTURE INDICATING CHKS

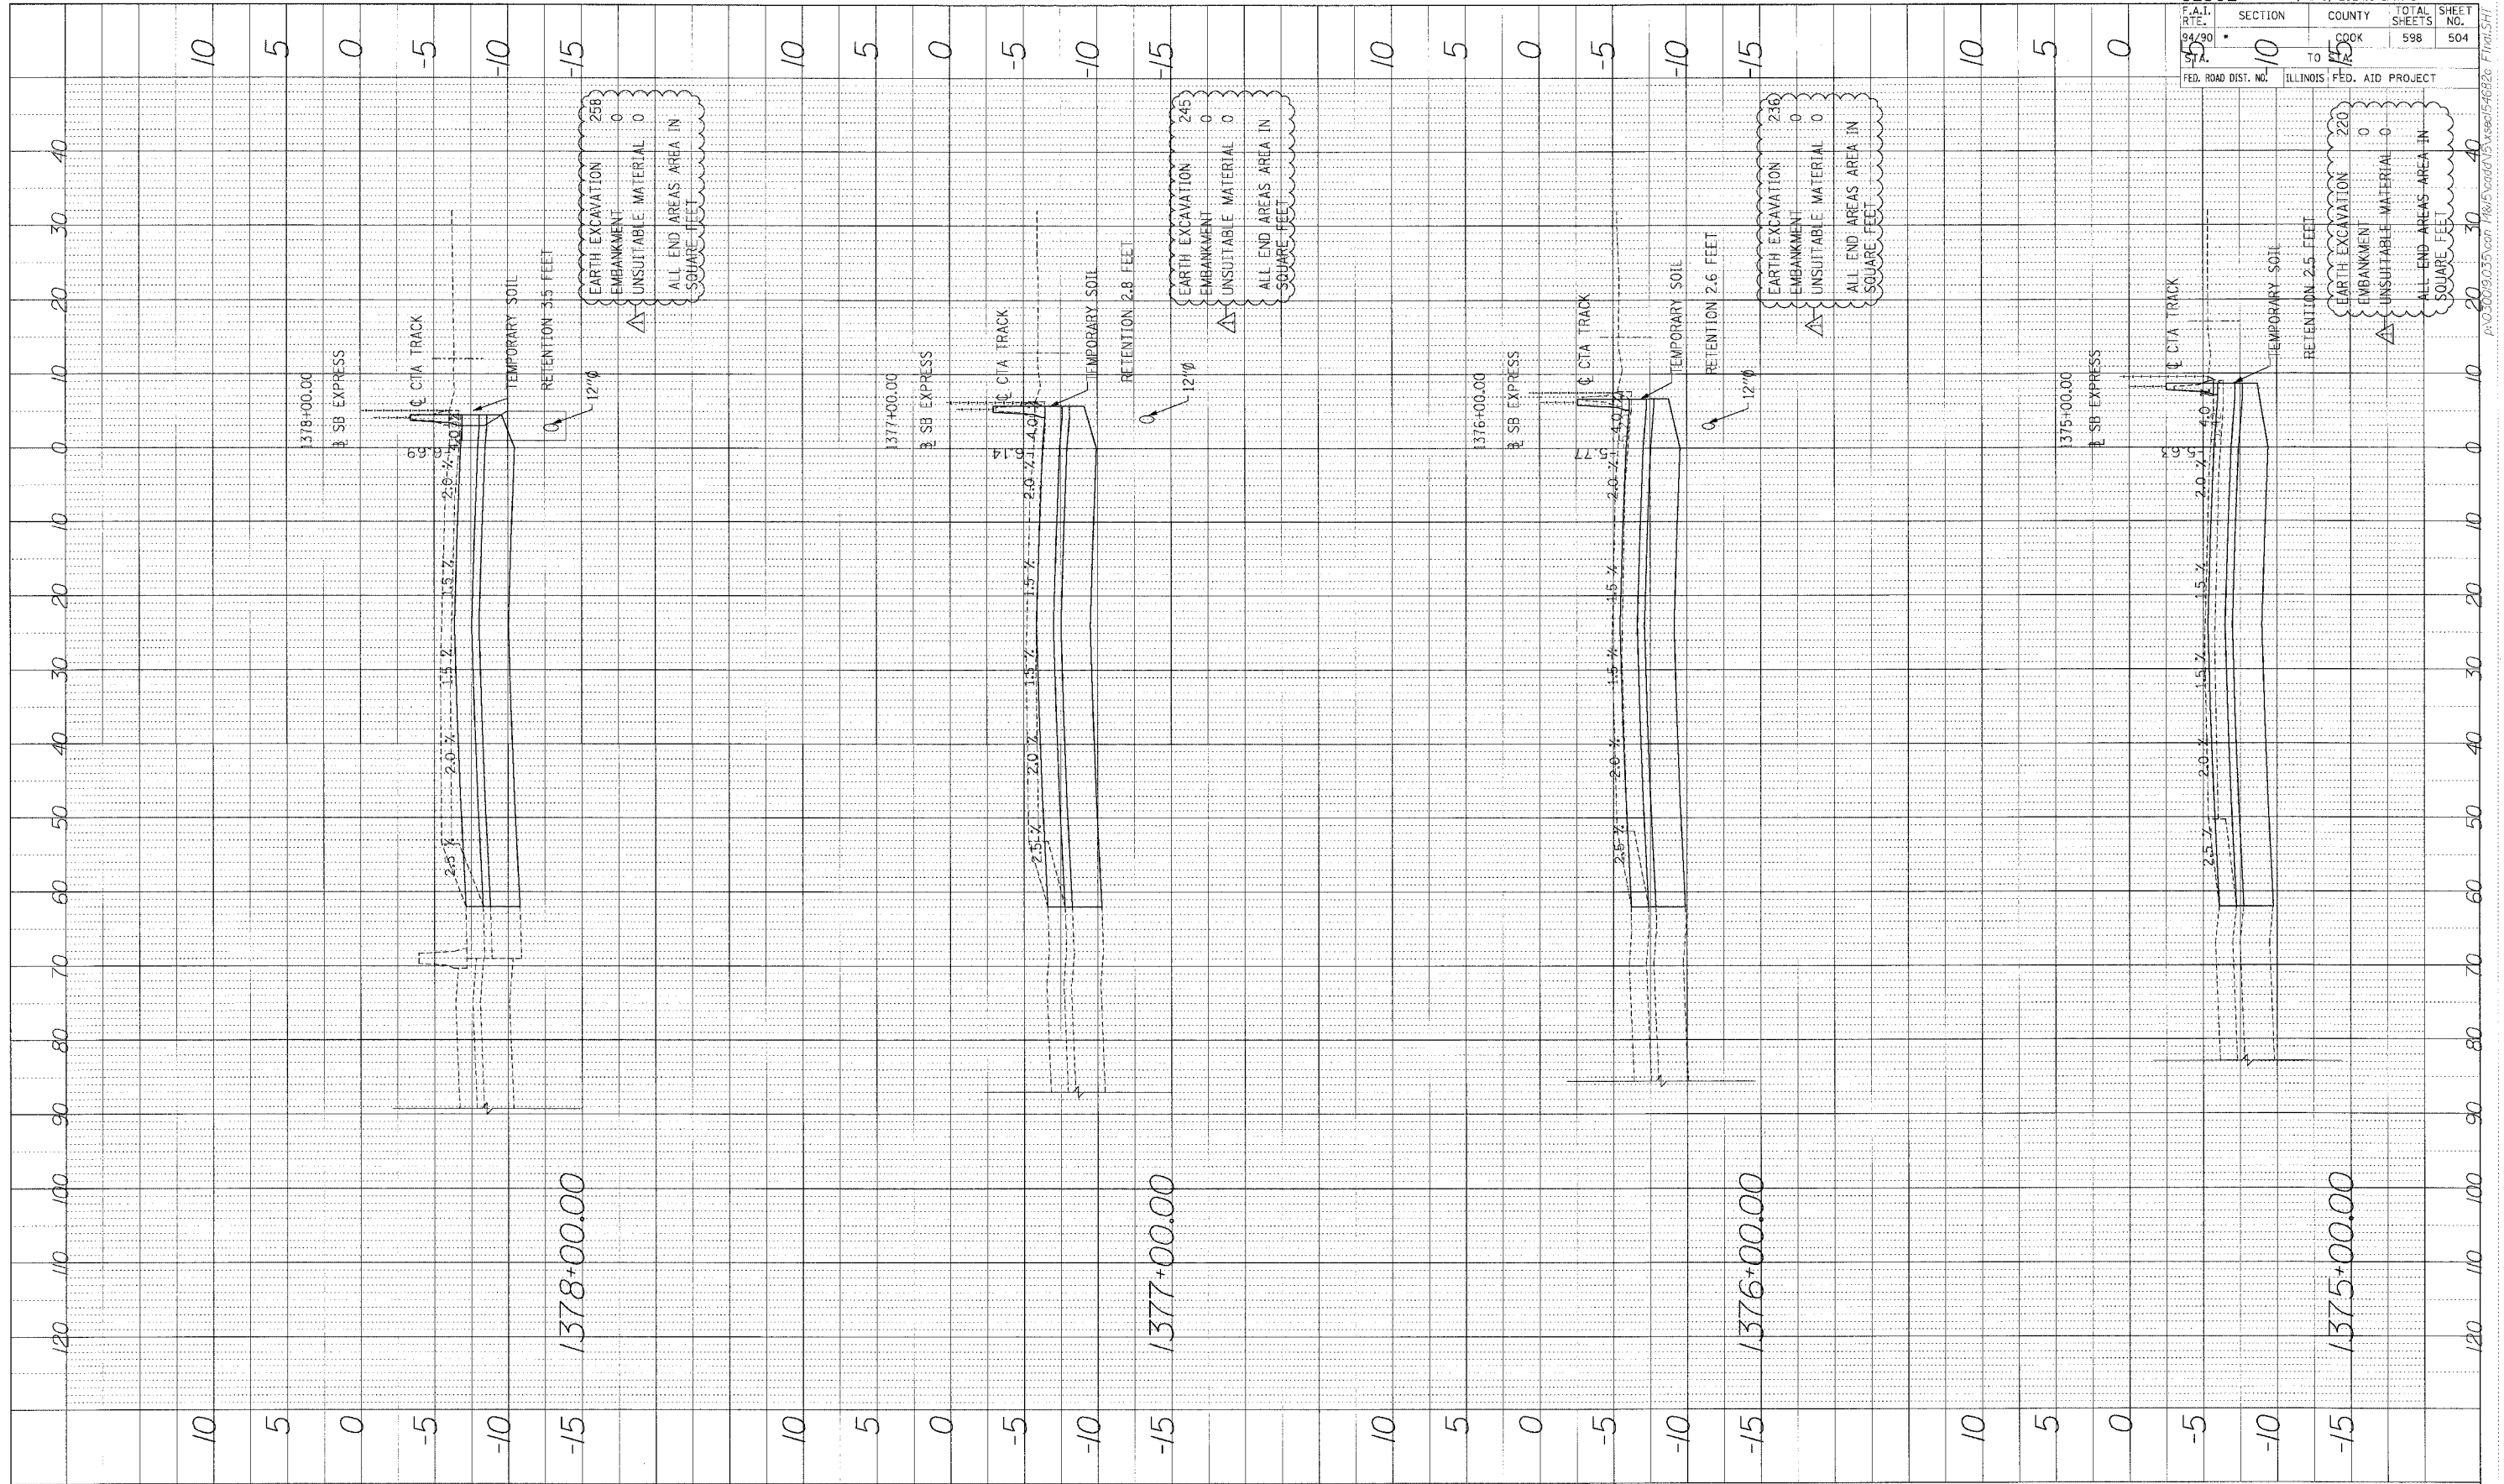

62302	SECTION 10	COUNTY COOK	TOTAL SHEETS 598	SHEET NO. 504
F.A.T. 94/30	TO	BOOK	598	504
FED. ROAD DIST. NO.	ILLINOIS	FED. AID PROJECT		

Edwards AND Kelcey
 ONE NORTH FRANKLIN CHICAGO, IL 60606
 PHONE: (312) 251-3000
 FAX: (312) 251-3015
 WEB: WWW.EKCORP.COM

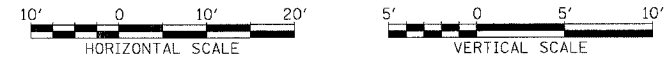

STA.

P:\030019\030019.dwg 1/5/2010 10:53:50 AM