



PROFILE SURVEYED BY DATE
 NOTE BOOK GRADED BY CHECKED
 STA. NOTED BY
 NO. STRUCTURE NOTATION GRID

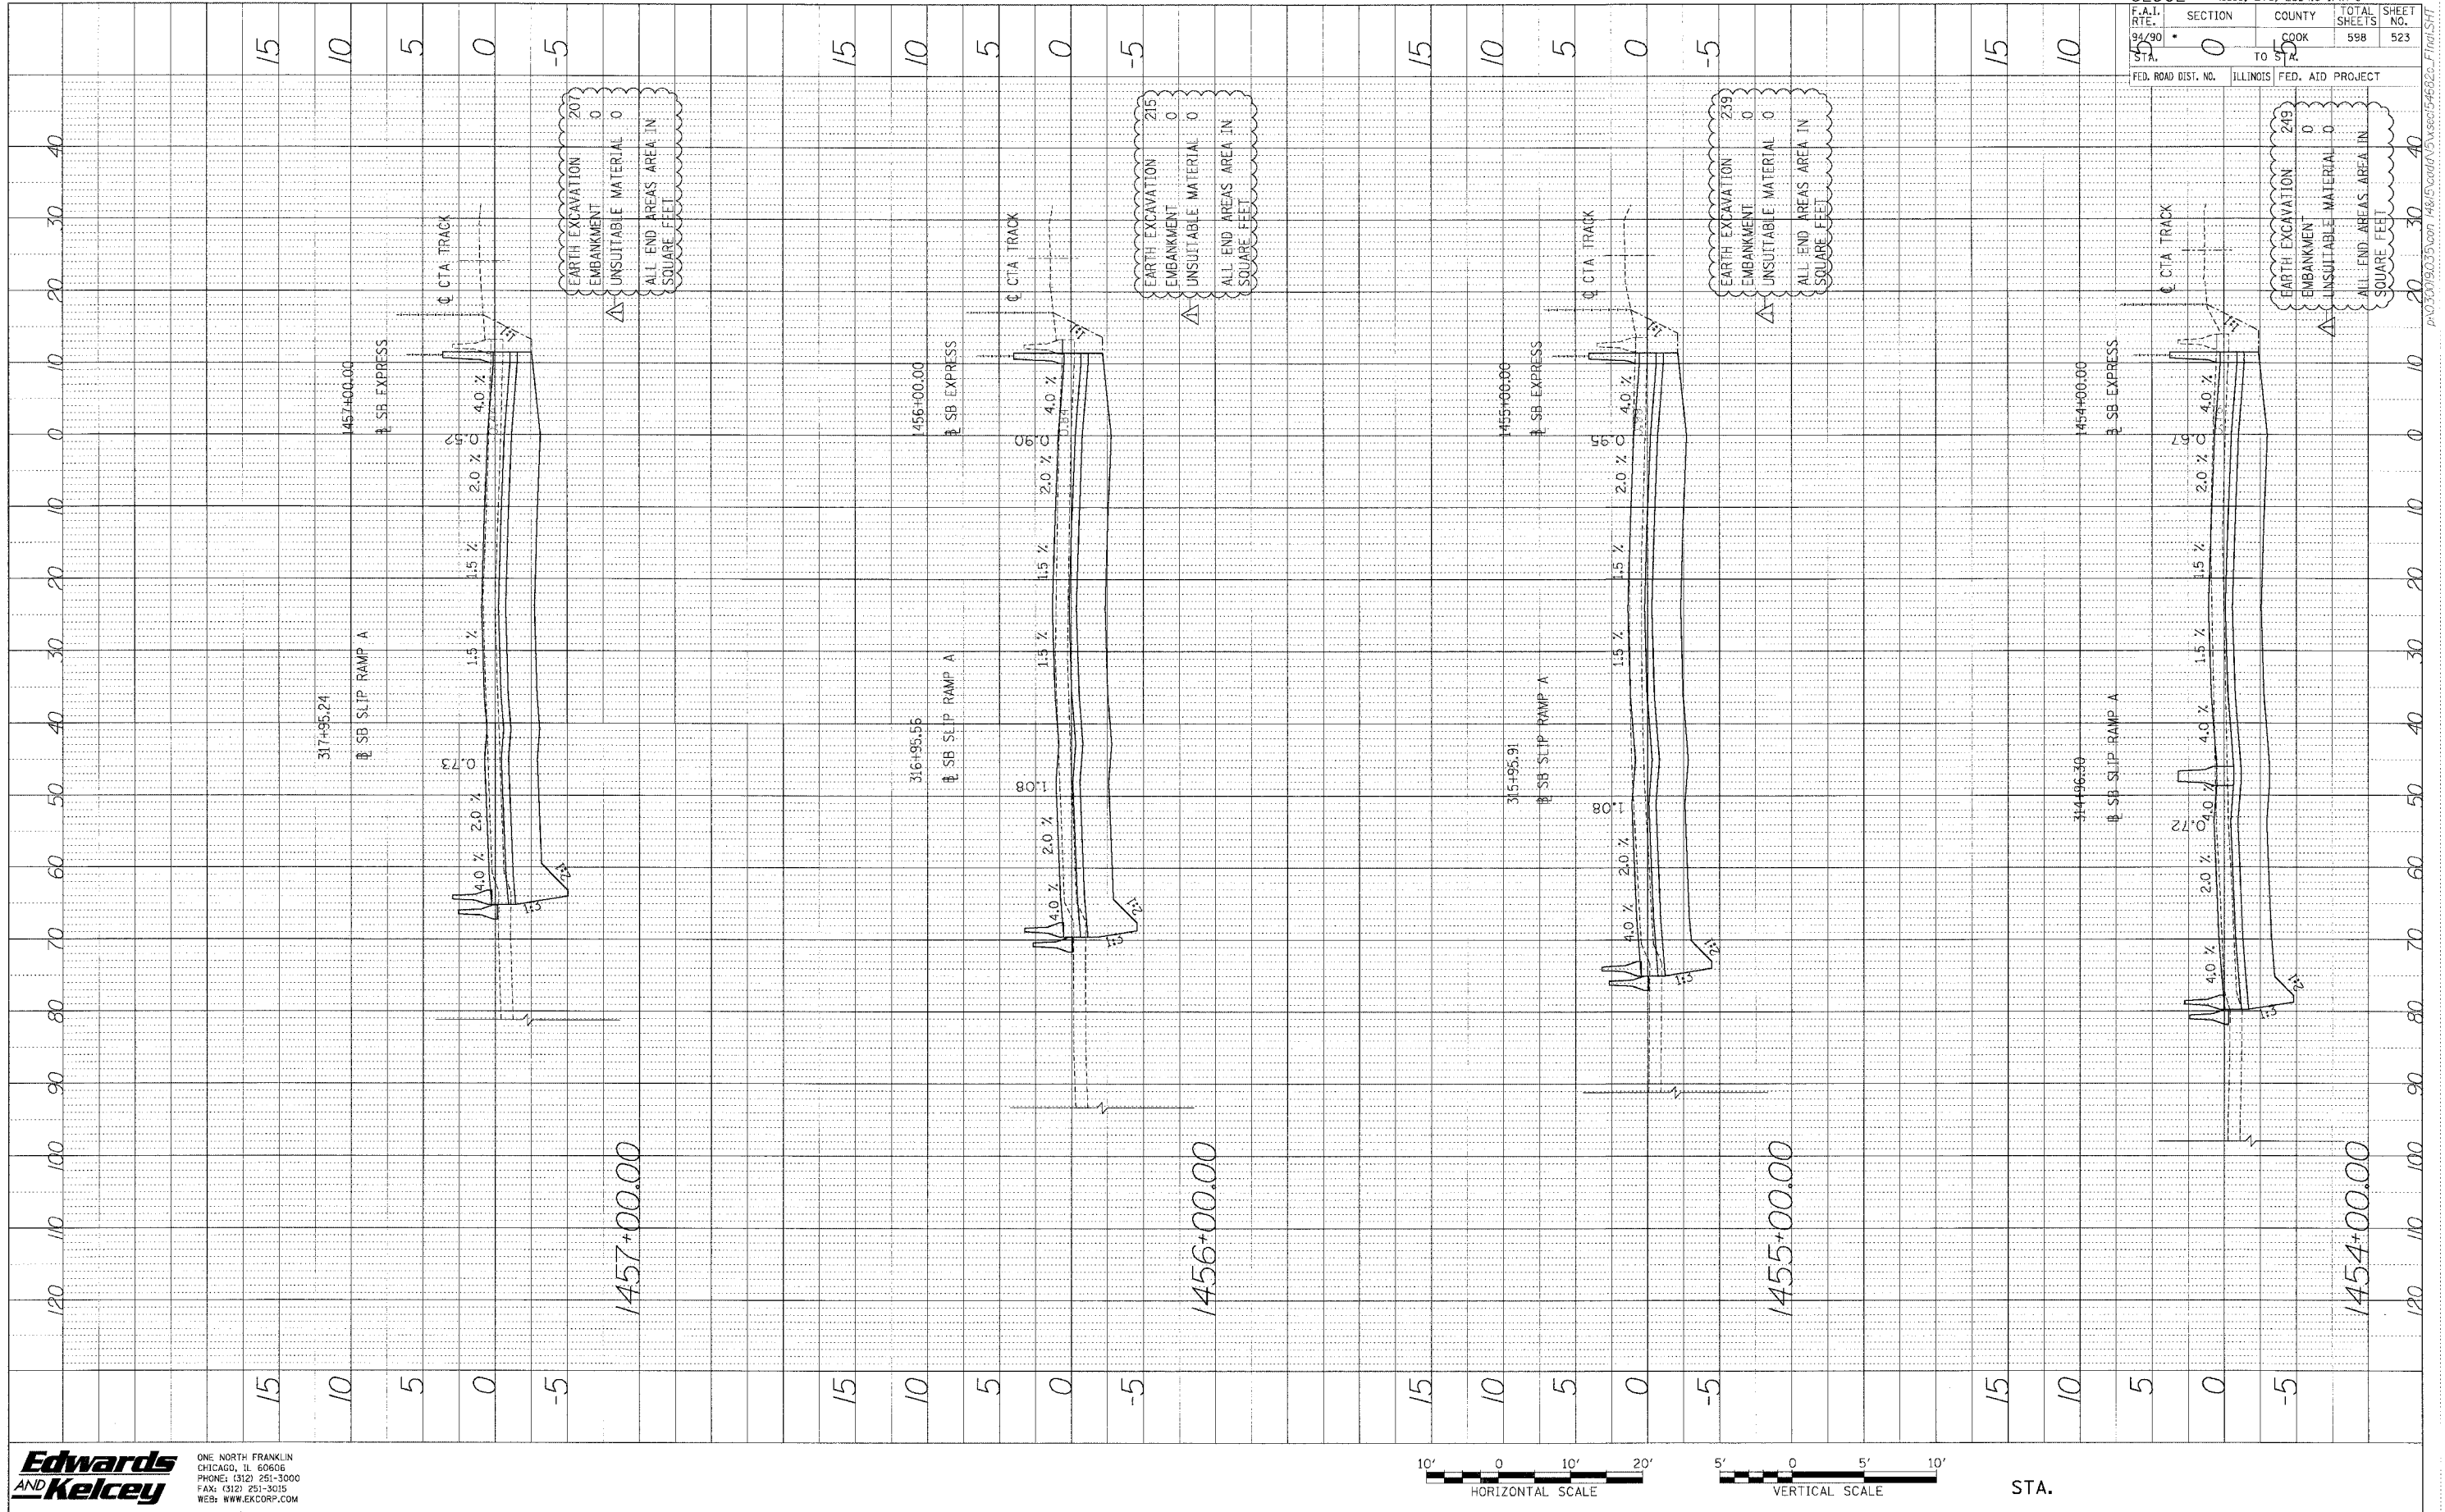

62302 • (1818, ETC., 2324.6-1PR-9	
F.A.I. R.T.E. 99/90	SECTION 0
TO 512	COUNTY COOK
FED. ROAD DIST. NO. ILLINOIS	FED. AID PROJECT
TOTAL SHEETS 598	SHEET NO. 523

Edwards AND Kelcey
 ONE NORTH FRANKLIN CHICAGO, IL 60606
 PHONE: (312) 251-3000
 FAX: (312) 251-3015
 WEB: WWW.EKCORP.COM

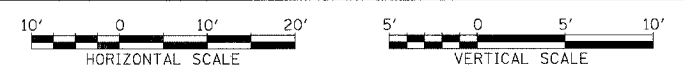

STA.

PA030090.00:5:007 14815:00003:5:000:54862: Final/SH