


PROFILE  
 DRAWN BY: [ ]  
 CHECKED BY: [ ]  
 DATE: [ ]  
 NO. [ ]

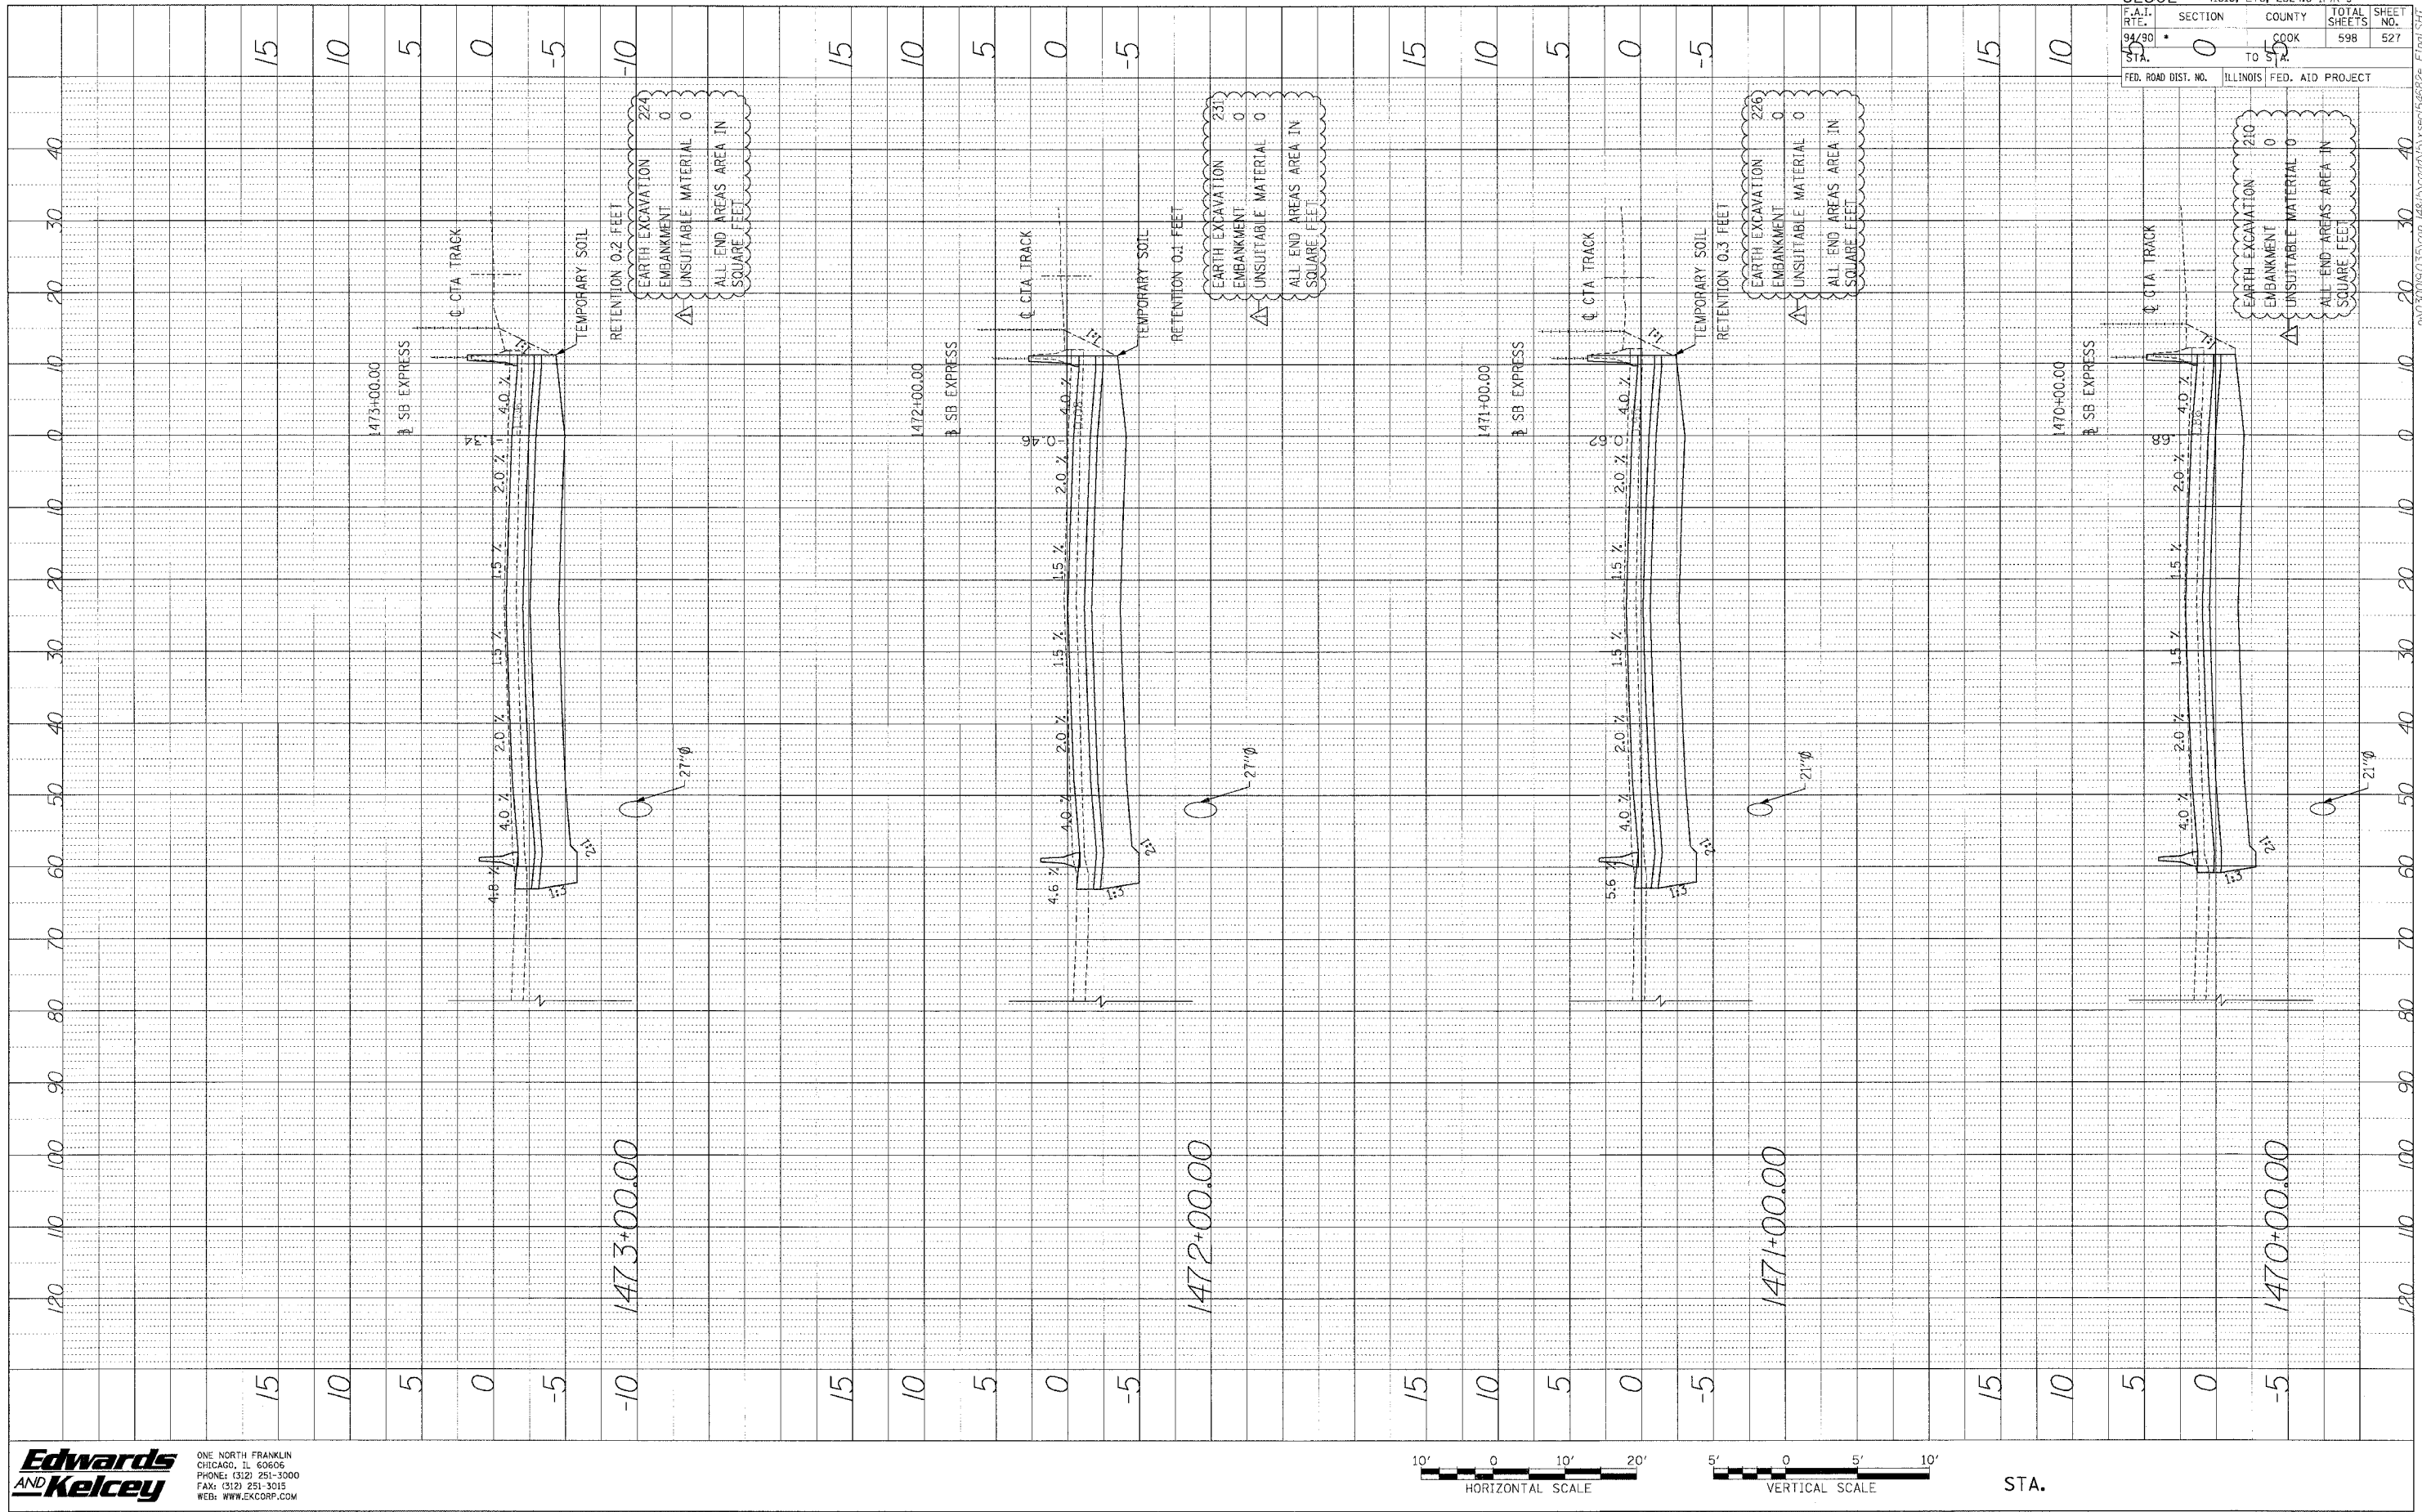

62302 • (1818, ETC, 2324.6-1PR-9	
F.A.I. SECTION	COUNTY TOTAL SHEETS
94/30 0	COOK 598
STA. TO STA.	SHEET NO. 527
FED. ROAD DIST. NO.	ILLINOIS FED. AID PROJECT

**Edwards AND Kelcey**  
 ONE NORTH FRANKLIN  
 CHICAGO, IL 60606  
 PHONE: (312) 251-3000  
 FAX: (312) 251-3015  
 WEB: WWW.EKCORP.COM



STA.

P:\030019\0305\007\_148\15\road\15\15\62302\15\62302\_15.dwg