


PROFILE  
 DRAWN BY: \_\_\_\_\_ DATE: \_\_\_\_\_  
 CHECKED BY: \_\_\_\_\_  
 INCHES: \_\_\_\_\_  
 FEET: \_\_\_\_\_

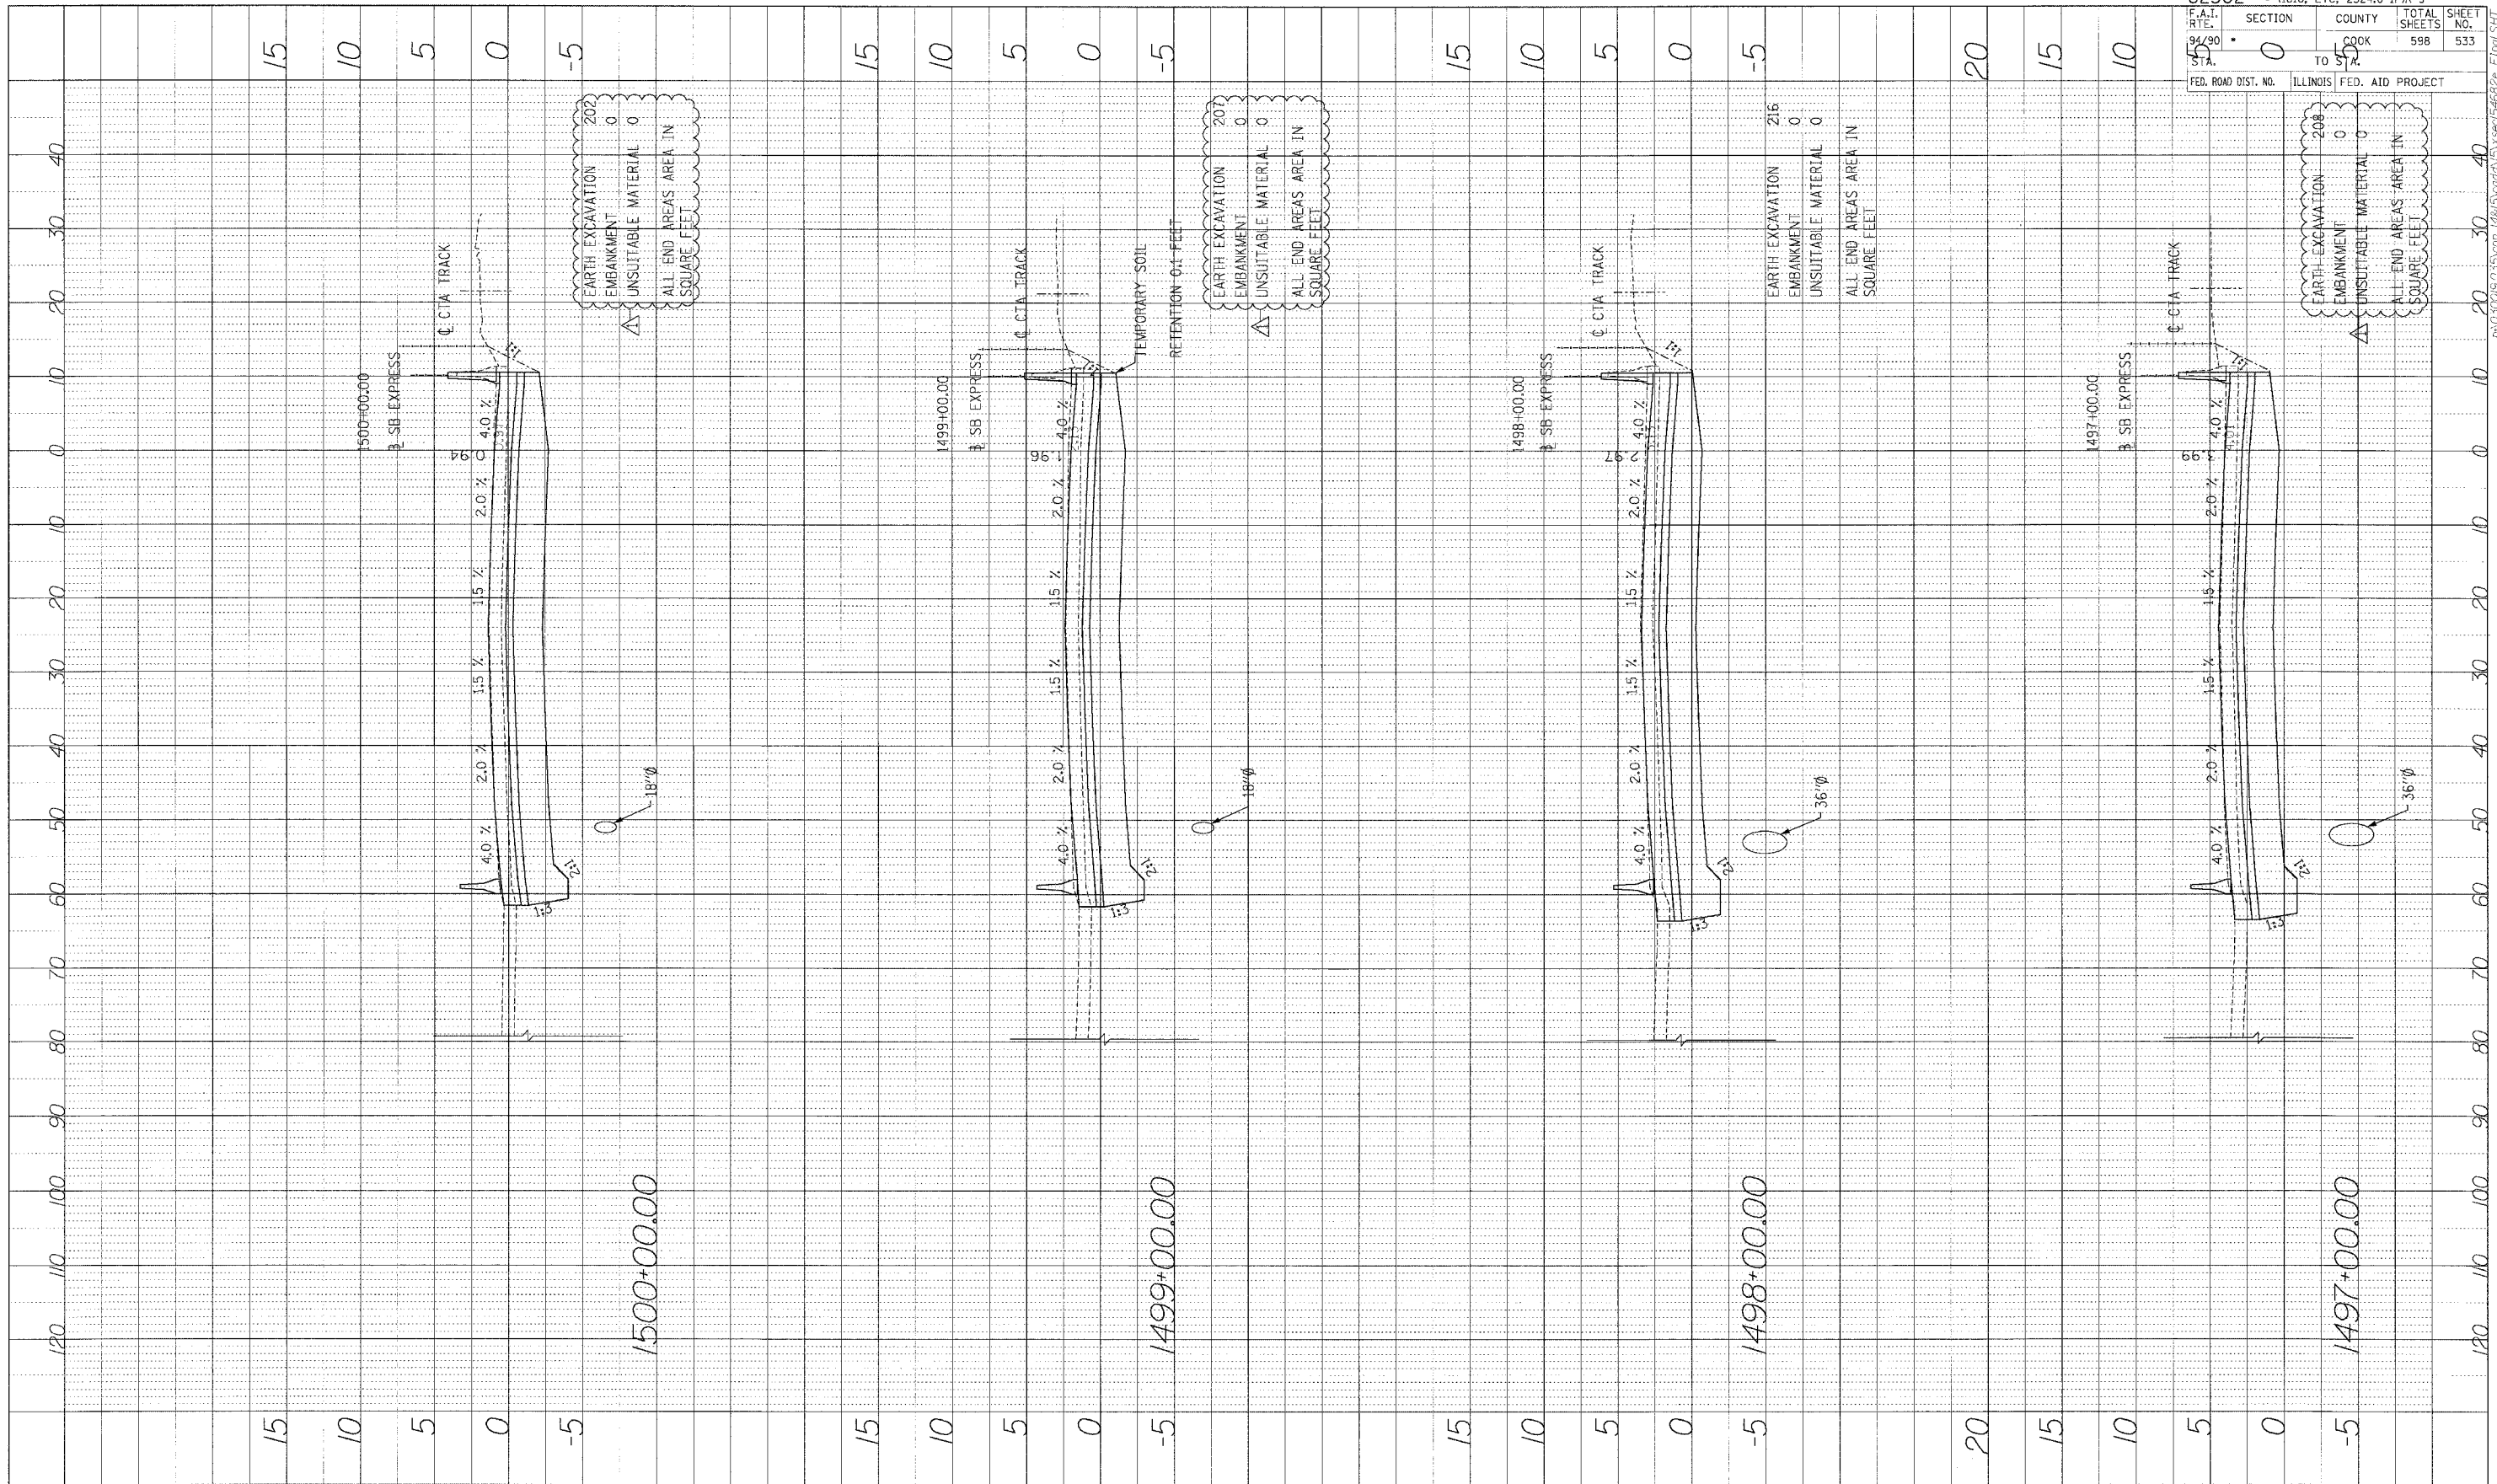

62302	11818, ETC. 2324.6-1P1R-9
F.A.T. NO. 94/90	SECTION 0
STA. 15	COUNTY COOK
	TOTAL SHEETS 598
	SHEET NO. 533
FED. ROAD DIST. NO.	ILLINOIS FED. AID PROJECT

**Edwards AND Kelcey**  
 ONE NORTH FRANKLIN  
 CHICAGO, IL 60606  
 PHONE: (312) 251-3000  
 FAX: (312) 251-3015  
 WEB: WWW.EKCORP.COM



STA.

P:\03005\035\con\11818\15\cadd\15\used\54682e-f1.mxd