



PROF. ILE	SURVEYED	BY	DATE
NOTE BOOK	PLATED		
NO.	NO.		
	STRUCTURE	NOTATION	CHND

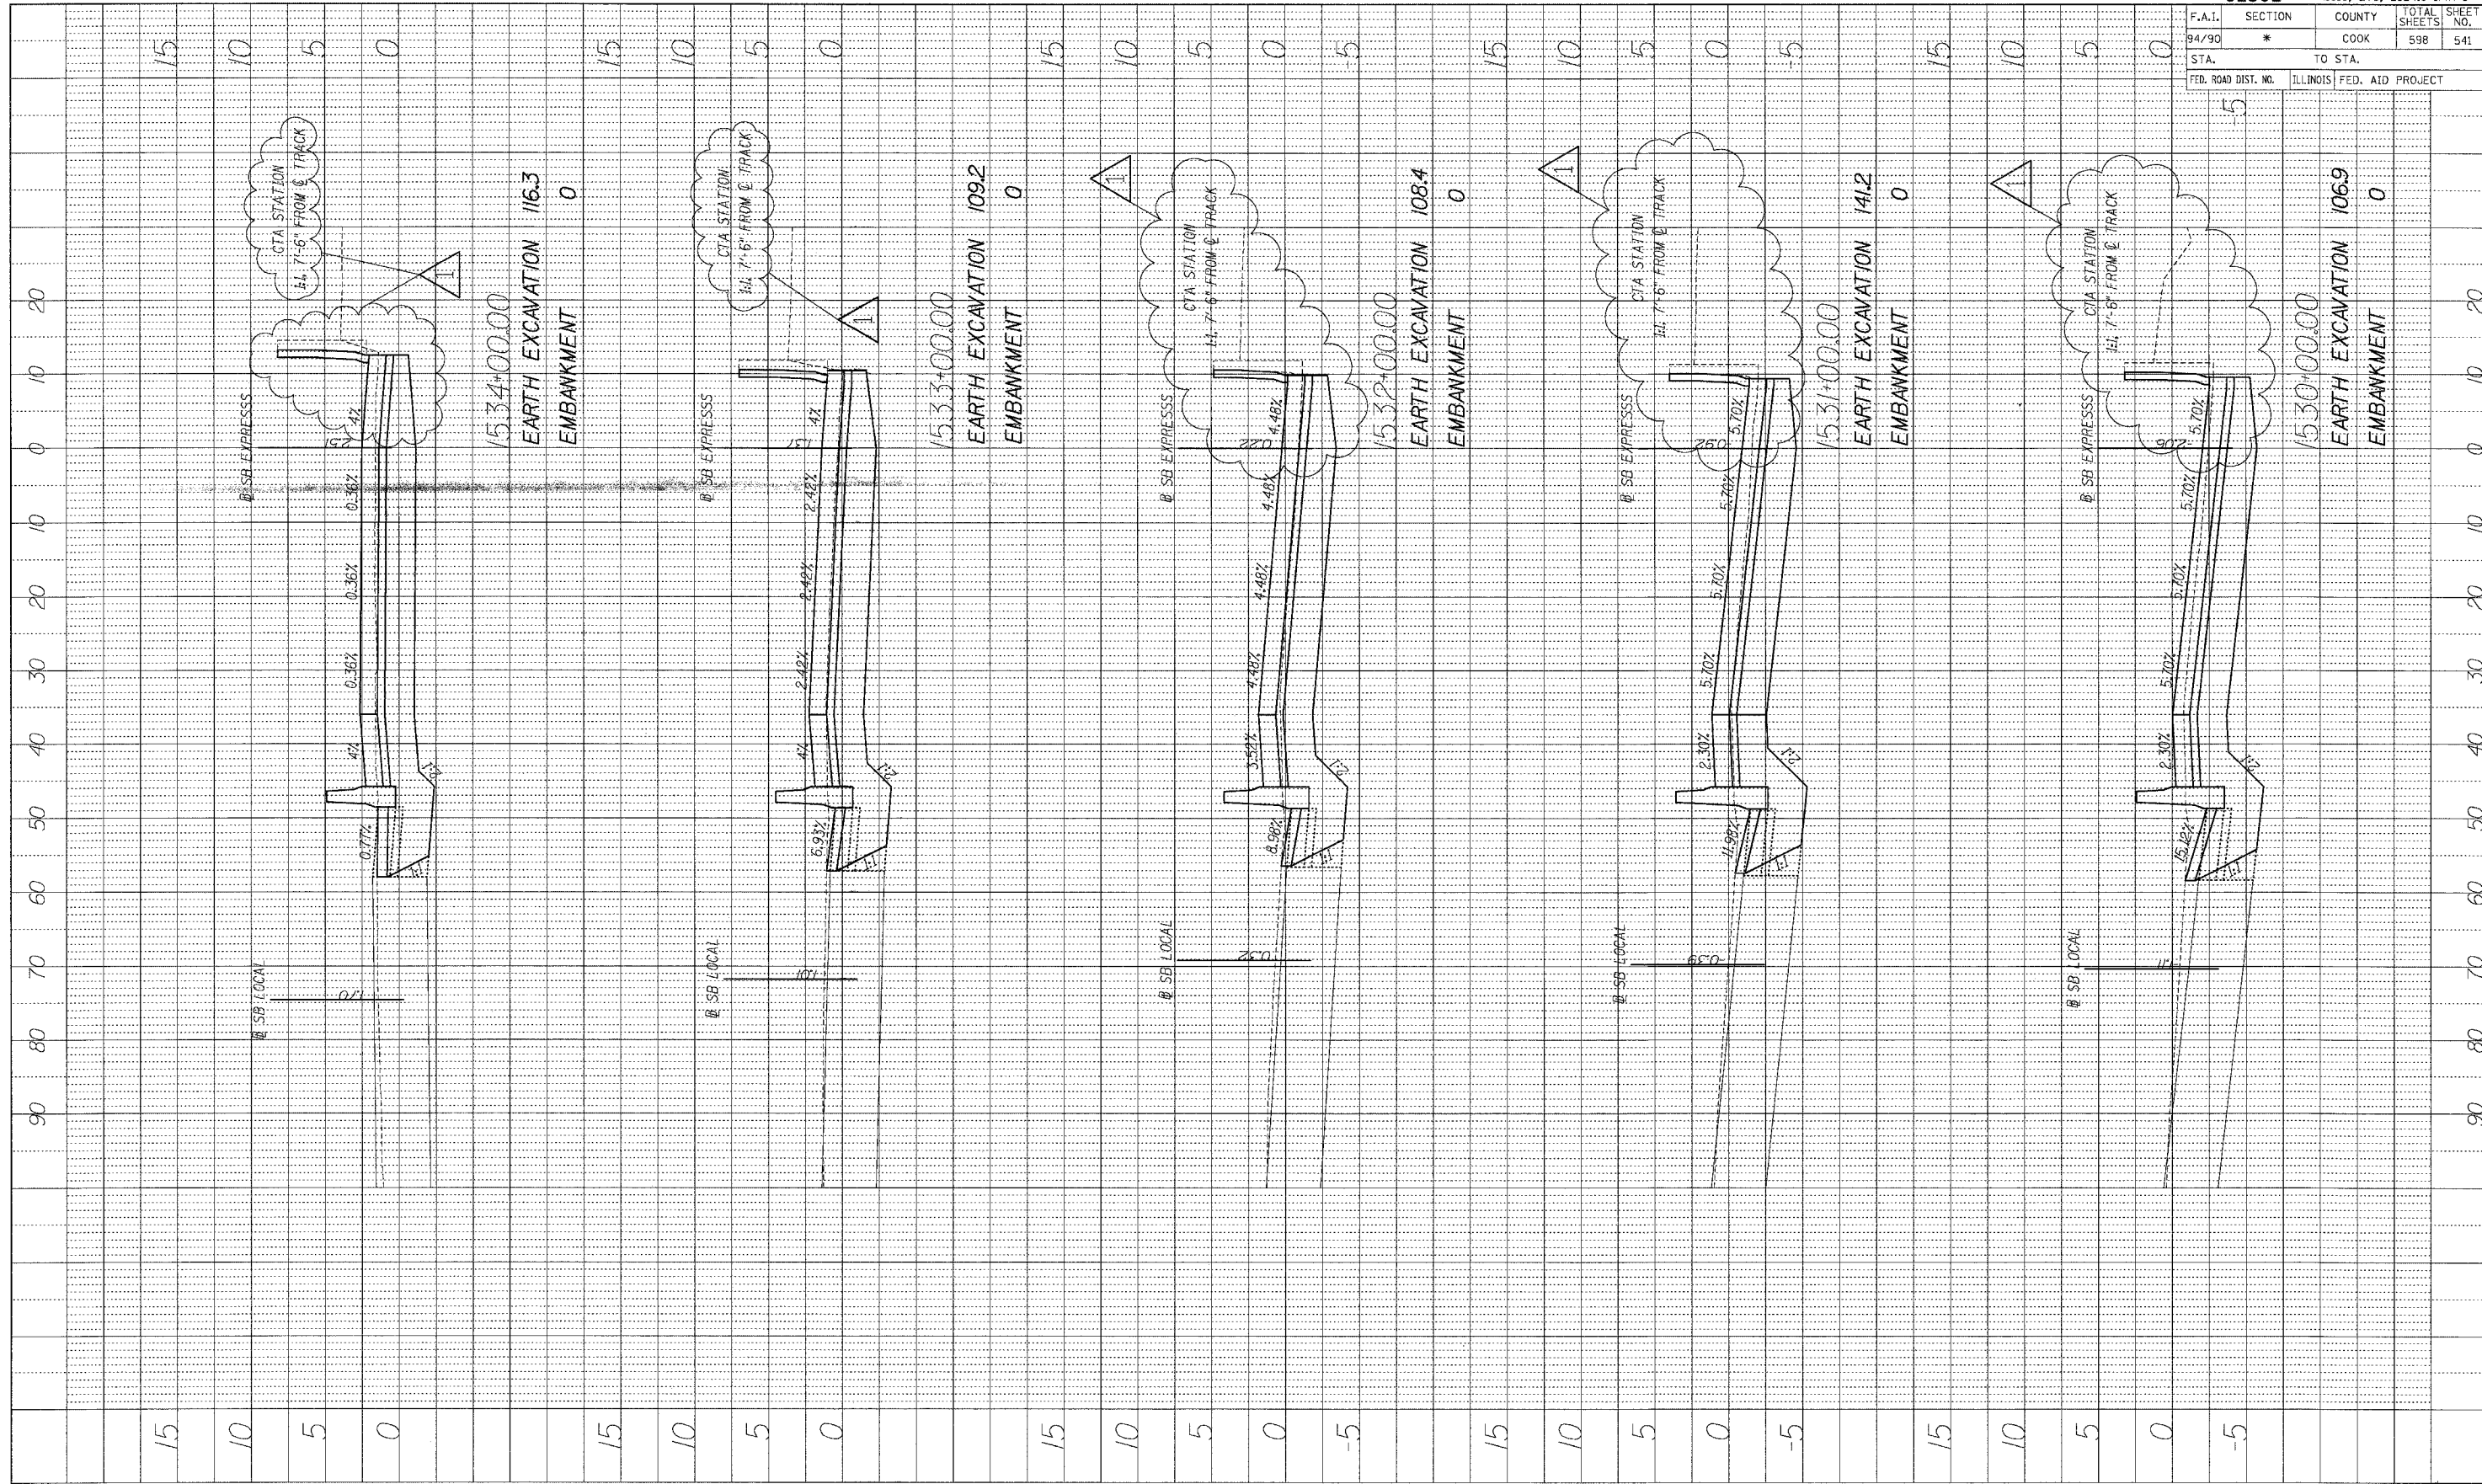

62302		*11818, ETC, 2324.6-1PIR-9	
F.A.I.	SECTION	COUNTY	TOTAL SHEET NO.
94/90	*	COOK	598
STA.	TO STA.		
FED. ROAD DIST. NO.	ILLINOIS	FED. AID PROJECT	

BOWMAN, BARRETT & ASSOCIATES INC.
CONSULTING ENGINEERS
Chicago, Illinois
312.228.0100
www.bbainc.com

ADDENDUM 1 8/12/05

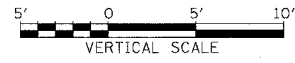

STA.+.. TO STA.+..

8-11/2005 6-43-49 PM