


F.A.I.	SECTION	COUNTY	TOTAL SHEETS	SHEET NO.
94/90	*	COOK	598	543
STA.		TO STA.		
FED. ROAD DIST. NO.		ILLINOIS FED. AID PROJECT		

PROFILE SURVIVED	BY	DATE
PLANTED		
NOTE BOOK		
NO.		

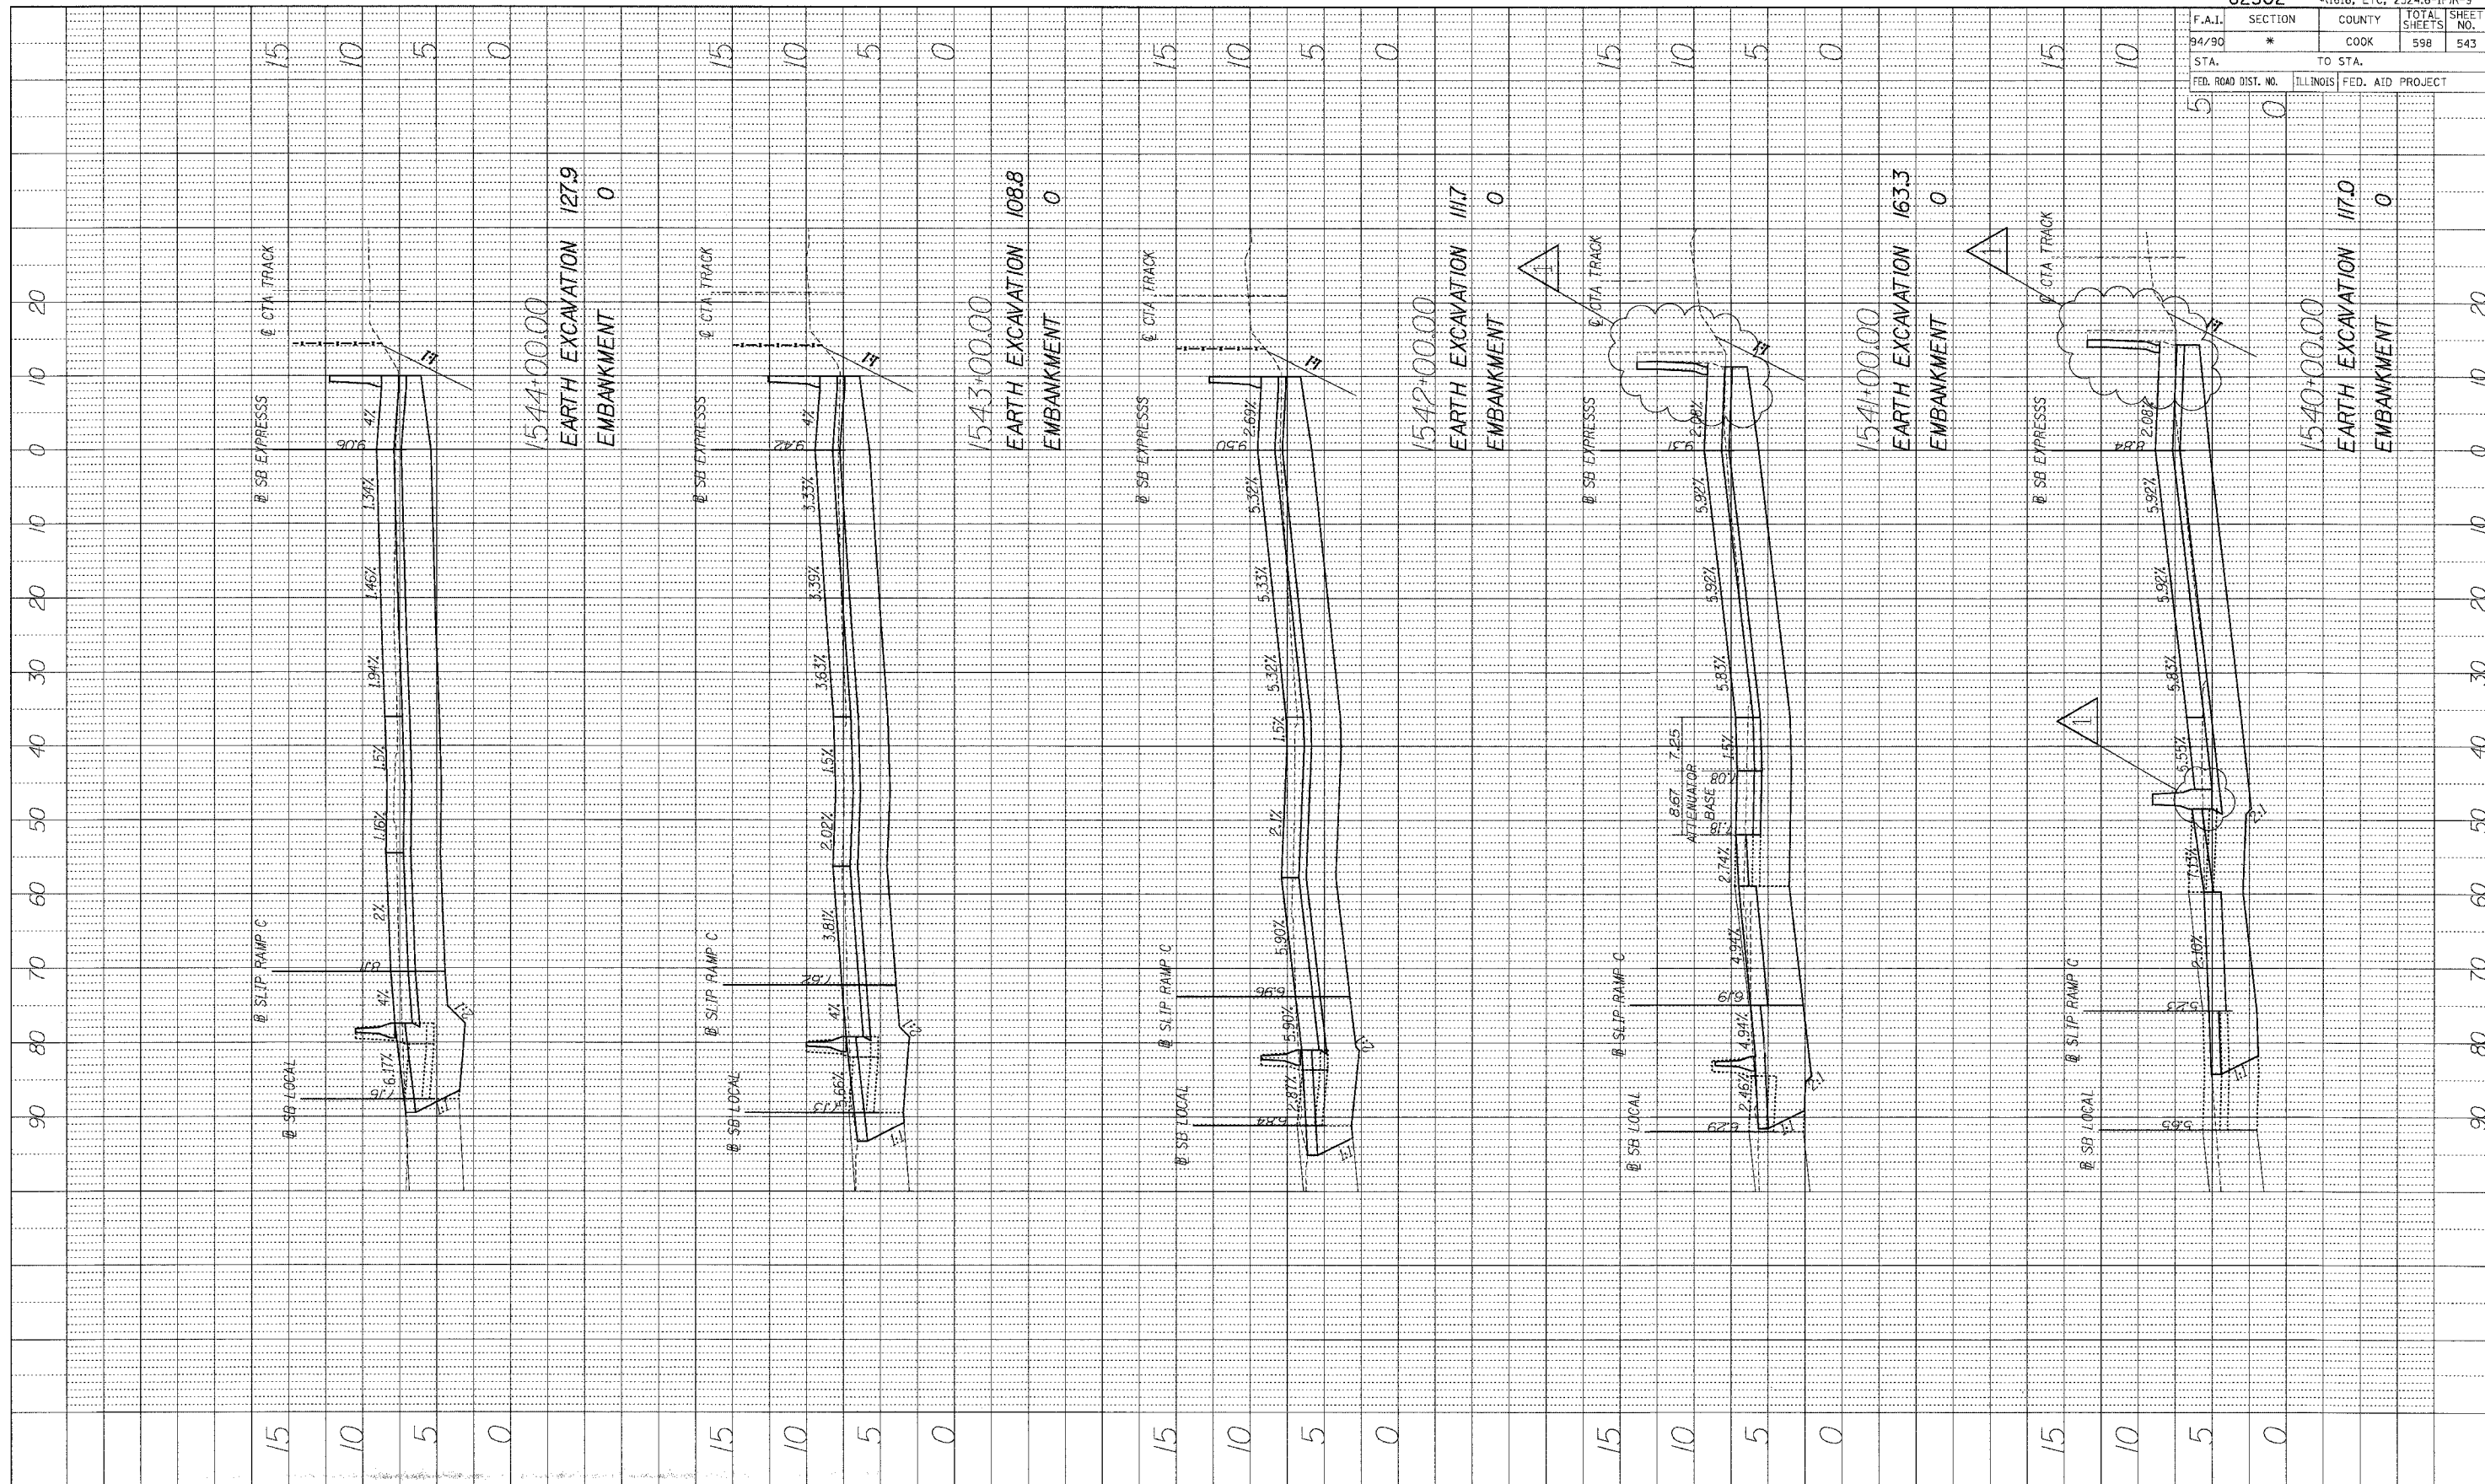

1544+00.00  
EARTH EXCAVATION 127.9  
EMBANKMENT 0

1543+00.00  
EARTH EXCAVATION 108.8  
EMBANKMENT 0


1542+00.00  
EARTH EXCAVATION 111.7  
EMBANKMENT 0

1541+00.00  
EARTH EXCAVATION 163.3  
EMBANKMENT 0

1540+00.00  
EARTH EXCAVATION 170.0  
EMBANKMENT 0

BOWMAN, BARRETT & ASSOCIATES INC.  
CONSULTING ENGINEERS  
Chicago, Illinois  
312.228.0100  
www.bbainc.com

ADDENDUM 1 8/12/05

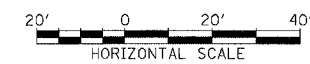

STA. ----+-- TO STA. ----+--