




PROFILE SURVEYED BY DATE
 PLOTTED BY
 NOTE BOOK NO. DATE
 STRUCTURE NOTATION CIRCD

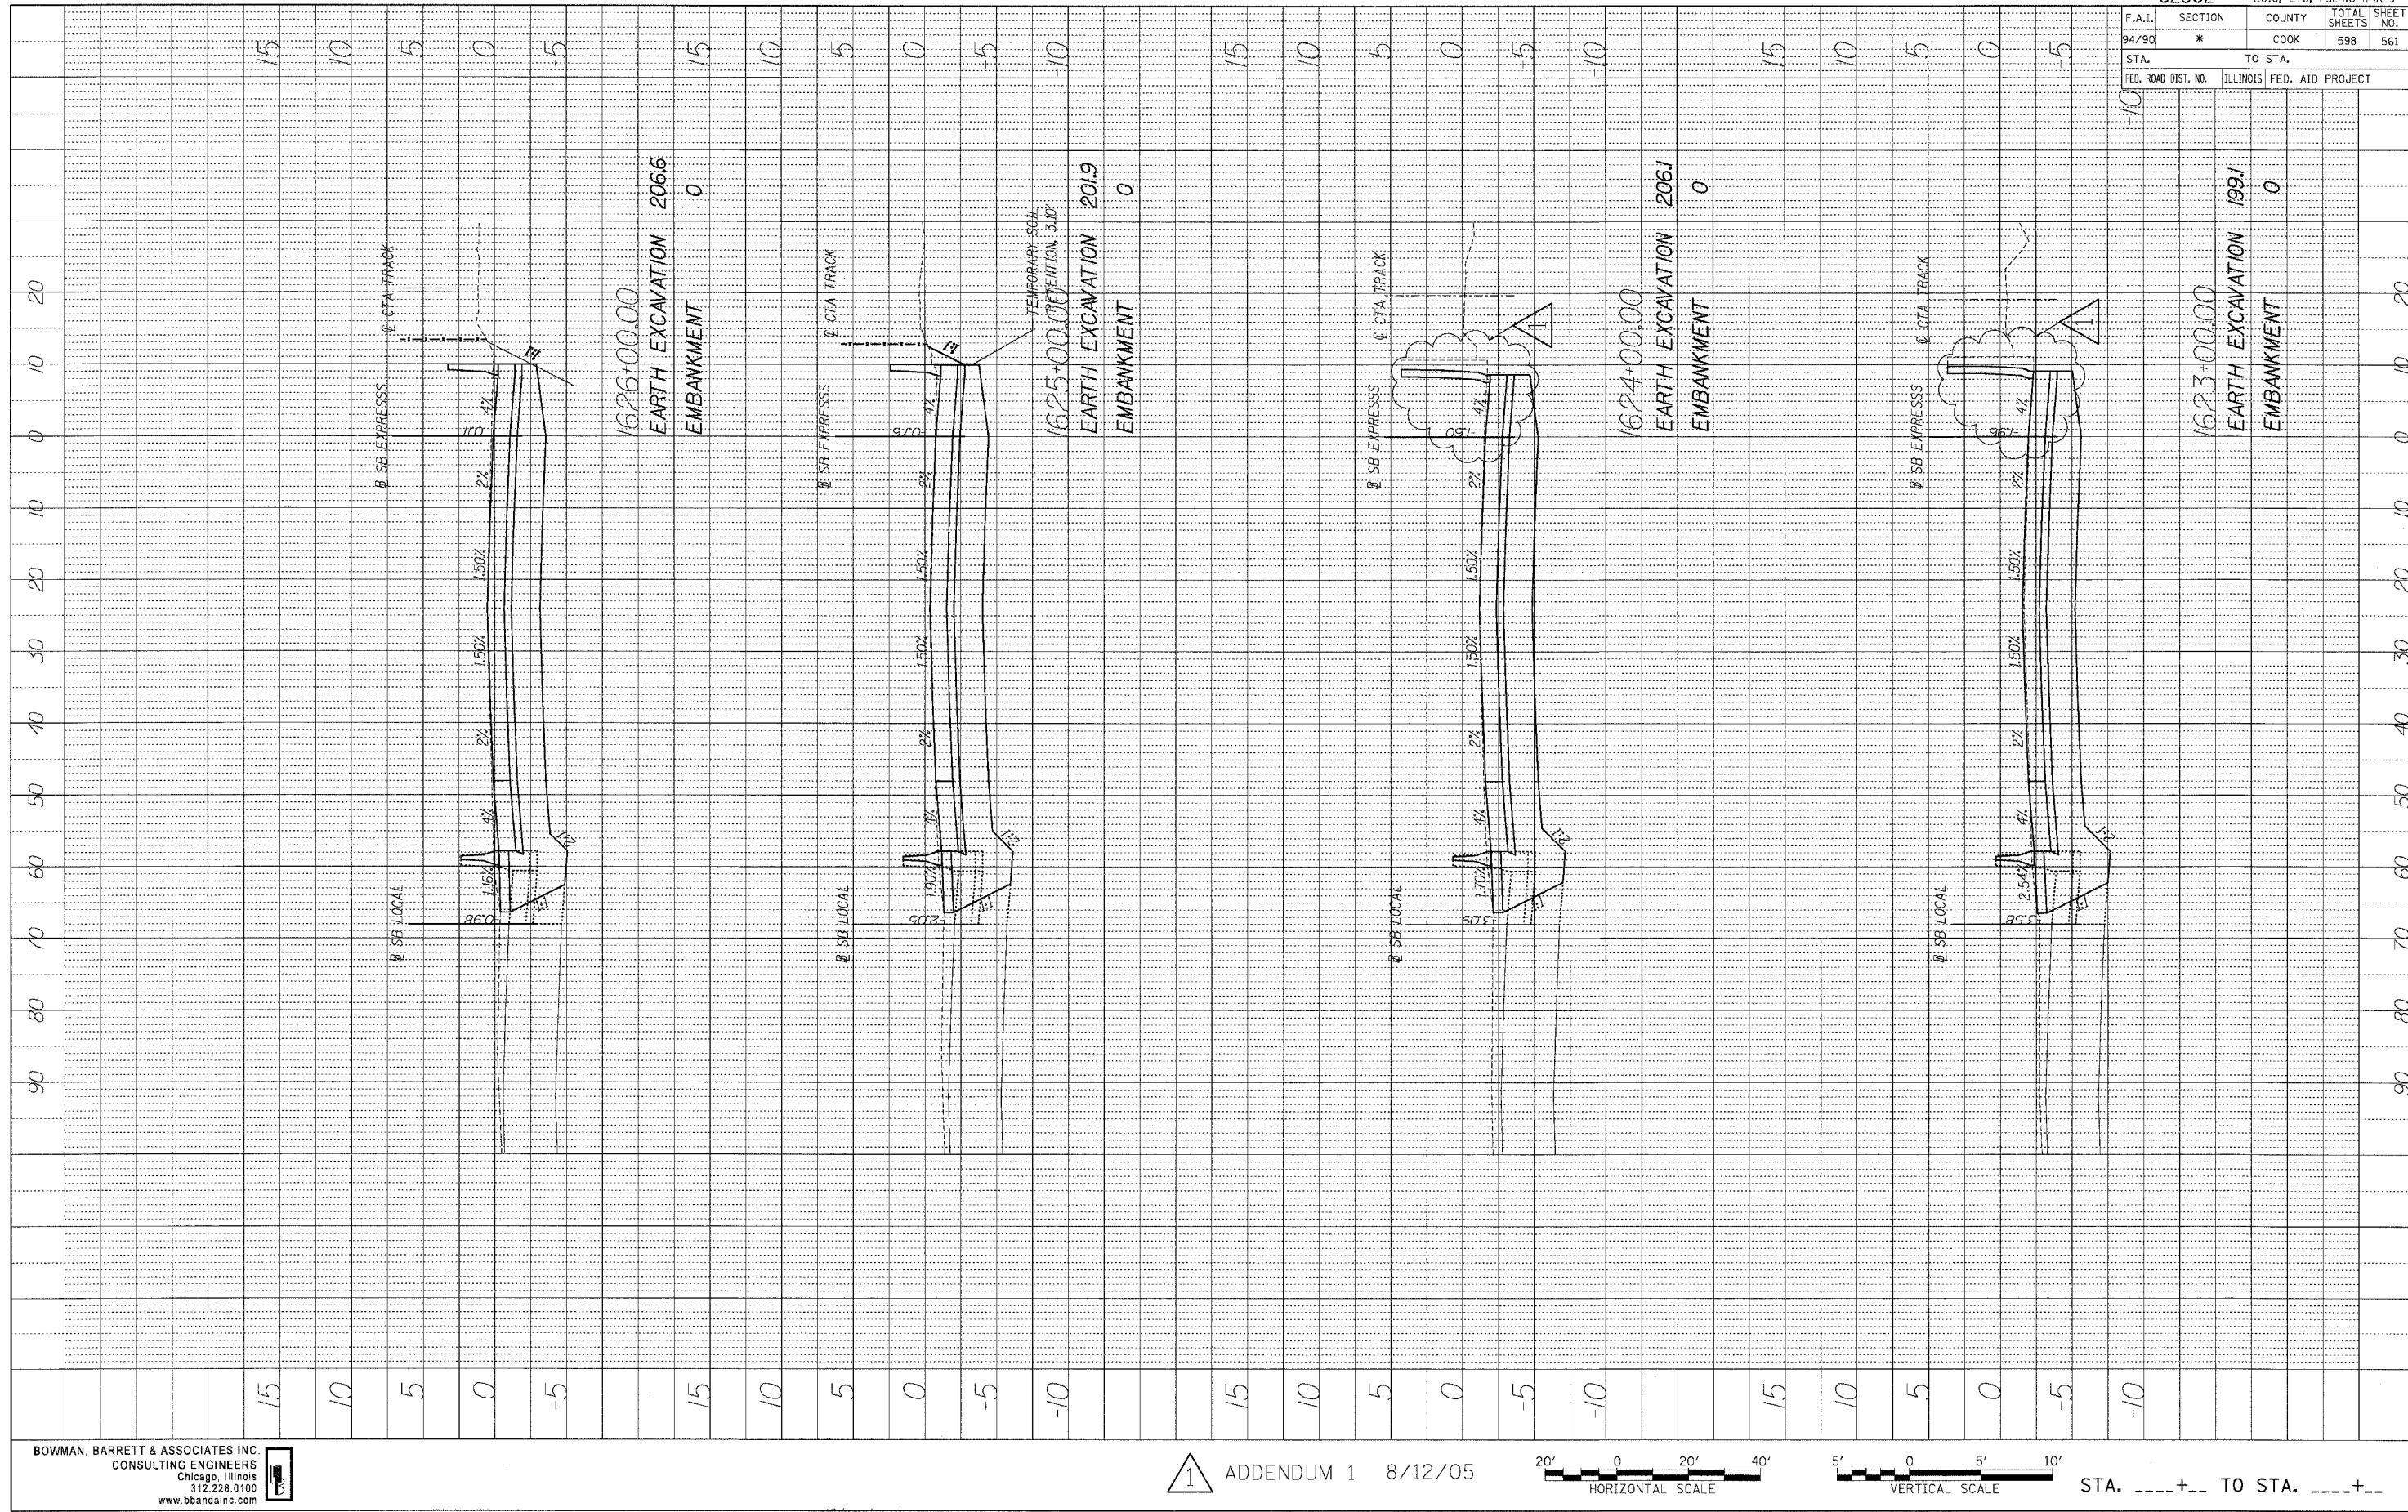

| | | | |
|---------------------|----------|----------------------------|-----------|
| 62302 | | * (1818, ETC, 2324.6-1PR-9 | |
| F.A.I. SECTION | COUNTY | TOTAL SHEETS | SHEET NO. |
| 94/90 * | COOK | 598 | 561 |
| STA. | TO STA. | | |
| FED. ROAD DIST. NO. | ILLINOIS | FED. AID PROJECT | |

BOWMAN, BARRETT & ASSOCIATES INC.
 CONSULTING ENGINEERS
 Chicago, Illinois
 312.228.0100
 www.bbainc.com

1 ADDENDUM 1 8/12/05

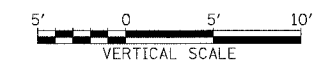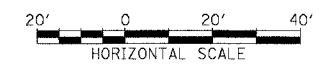

STA.+.. TO STA.+..

8/17/2005 6:46:28 PM