


PROFILE SUBMITTED BY DATE
 PLANS CHECKED
 NO. BY DATE
 NO. BY DATE
 NO. BY DATE
 NO. BY DATE

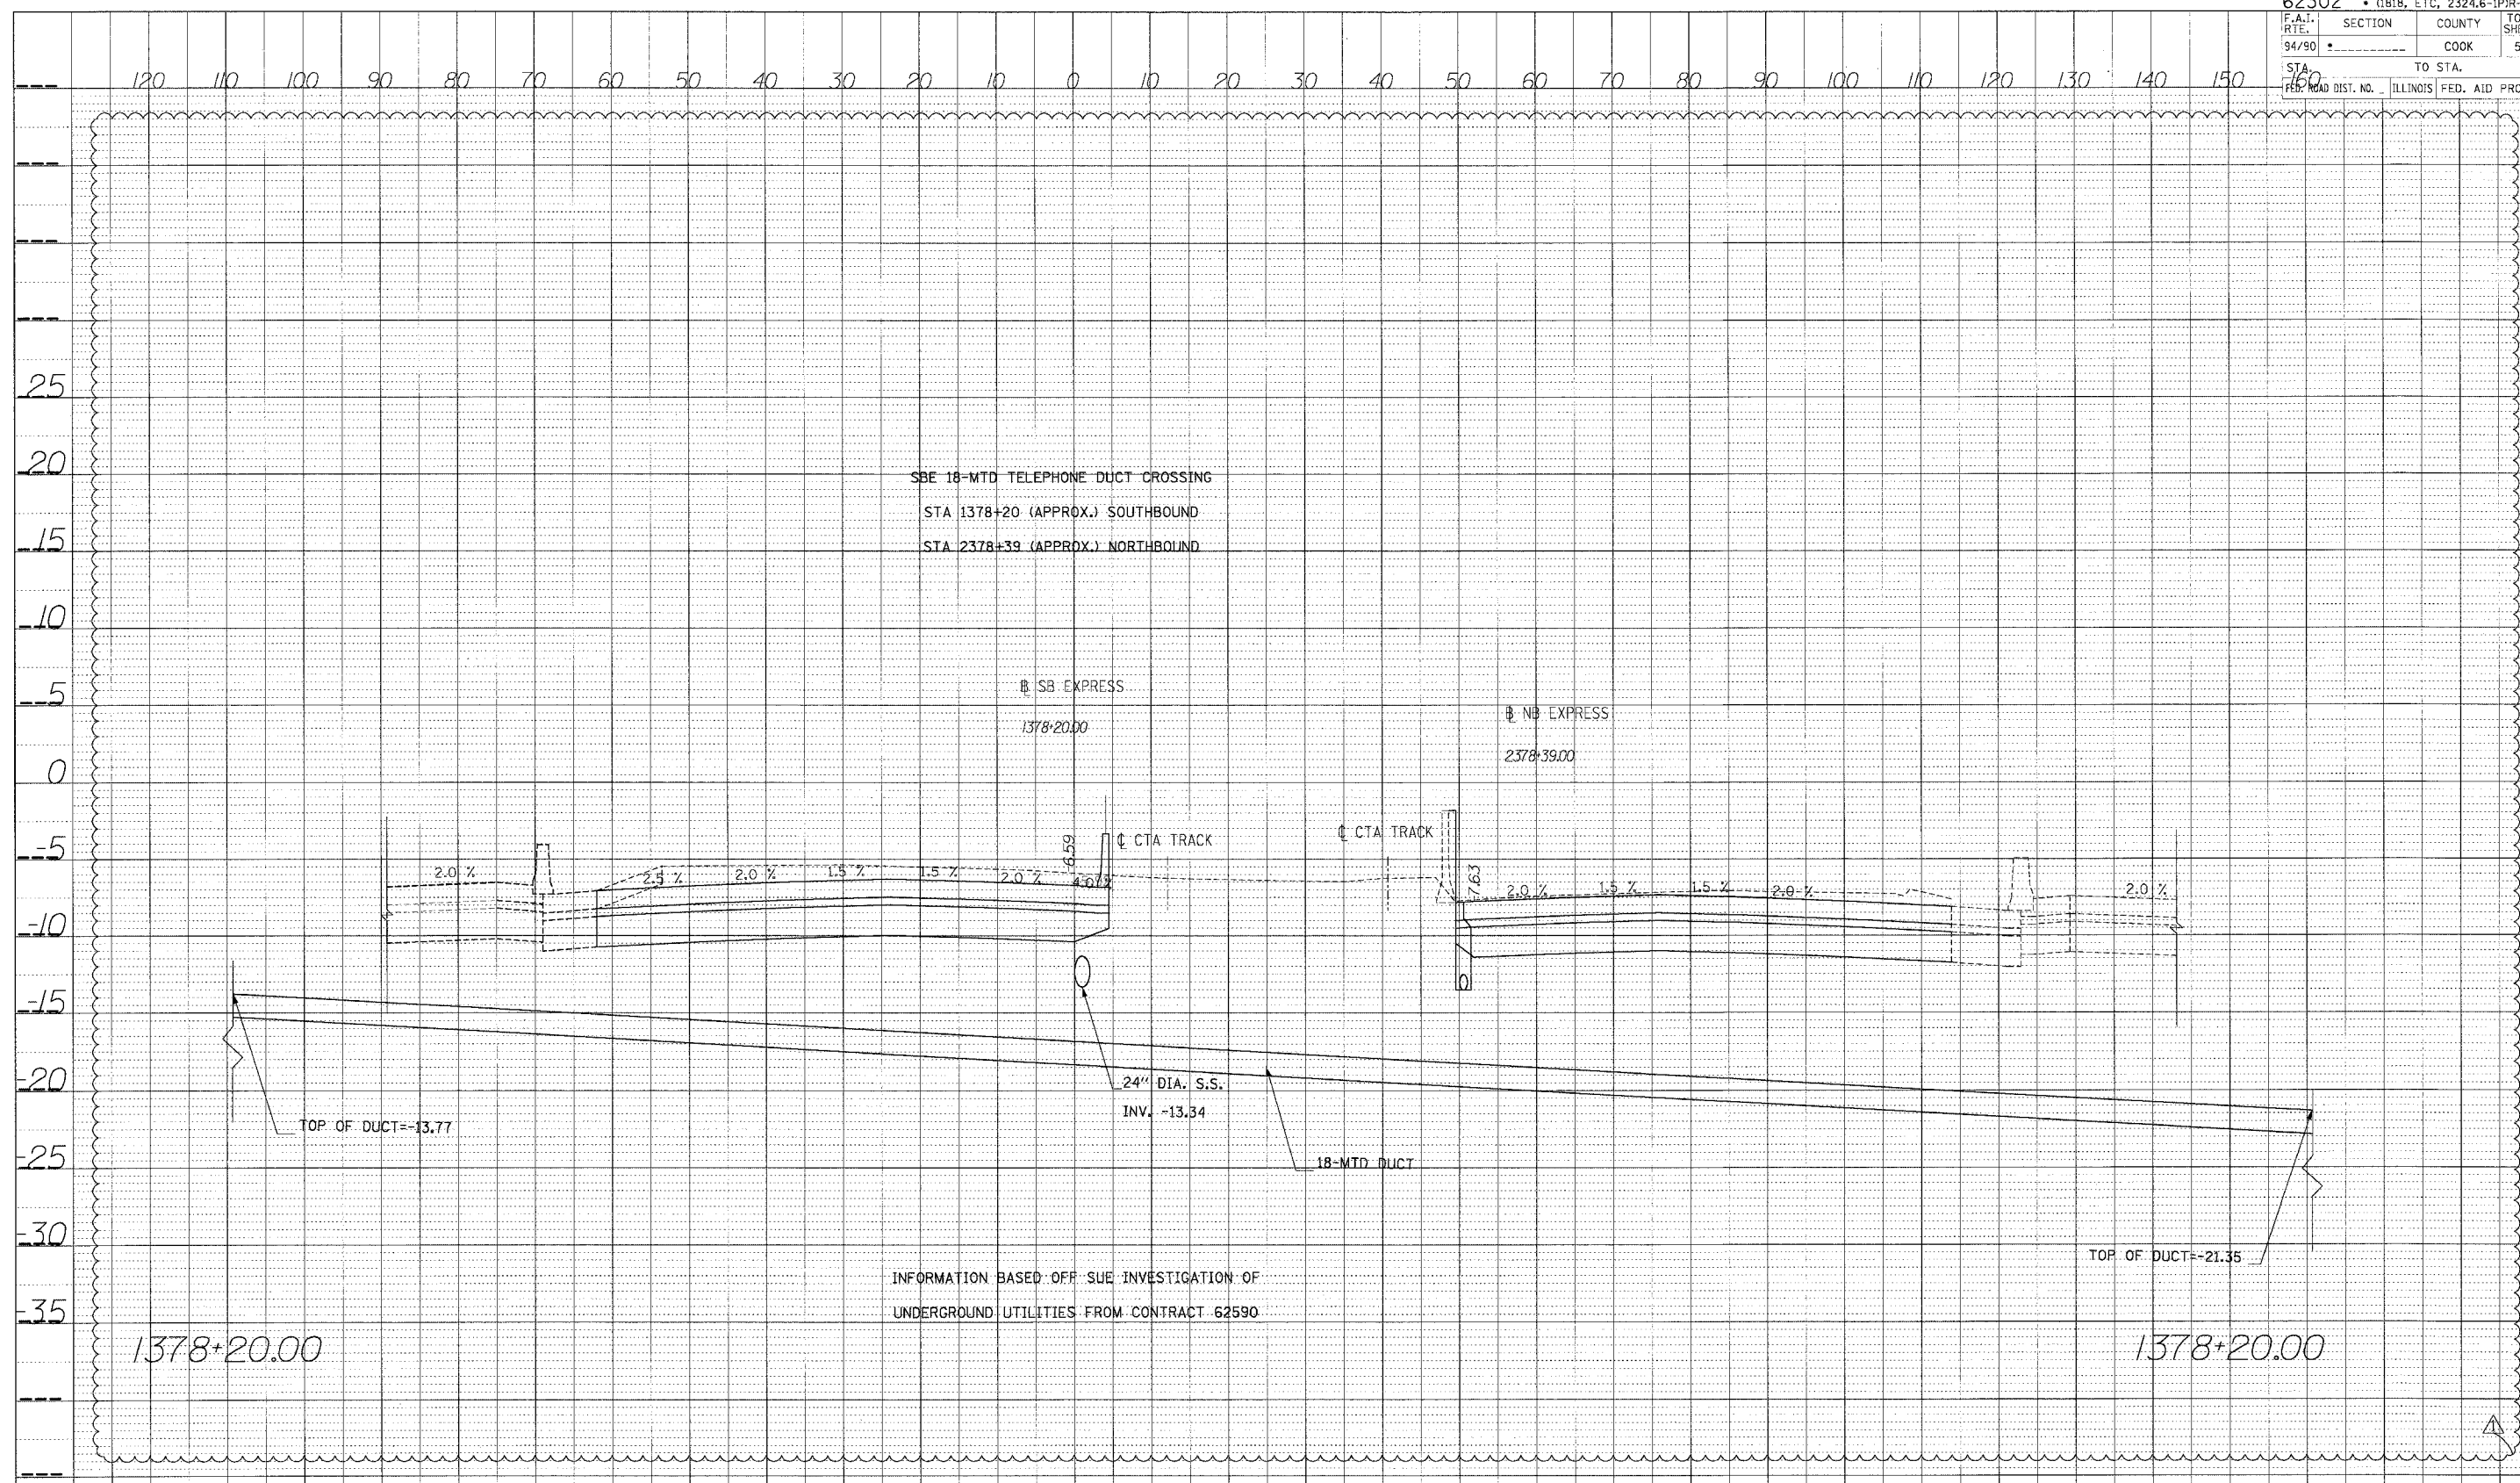

SBE 18-MTD TELEPHONE DUCT CROSSING
 STA 1378+20 (APPROX.) SOUTHBOUND
 STA 2378+39 (APPROX.) NORTHBOUND

SB EXPRESS
 1378+20.00

NB EXPRESS
 2378+39.00

CTA TRACK

CTA TRACK

24" DIA. S.S.
 INV. -13.34

18-MTD DUCT


TOP OF DUCT=-13.77

TOP OF DUCT=-21.35

INFORMATION BASED OFF SUE INVESTIGATION OF
 UNDERGROUND UTILITIES FROM CONTRACT 62590

1378+20.00

1378+20.00

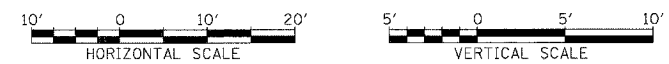

STA.