



PROFILE SURVEYED BY DATE
 DRAWN BY
 CHECKED BY
 NOTE BOOK NO.
 STRUCTURE NOTING OTHER

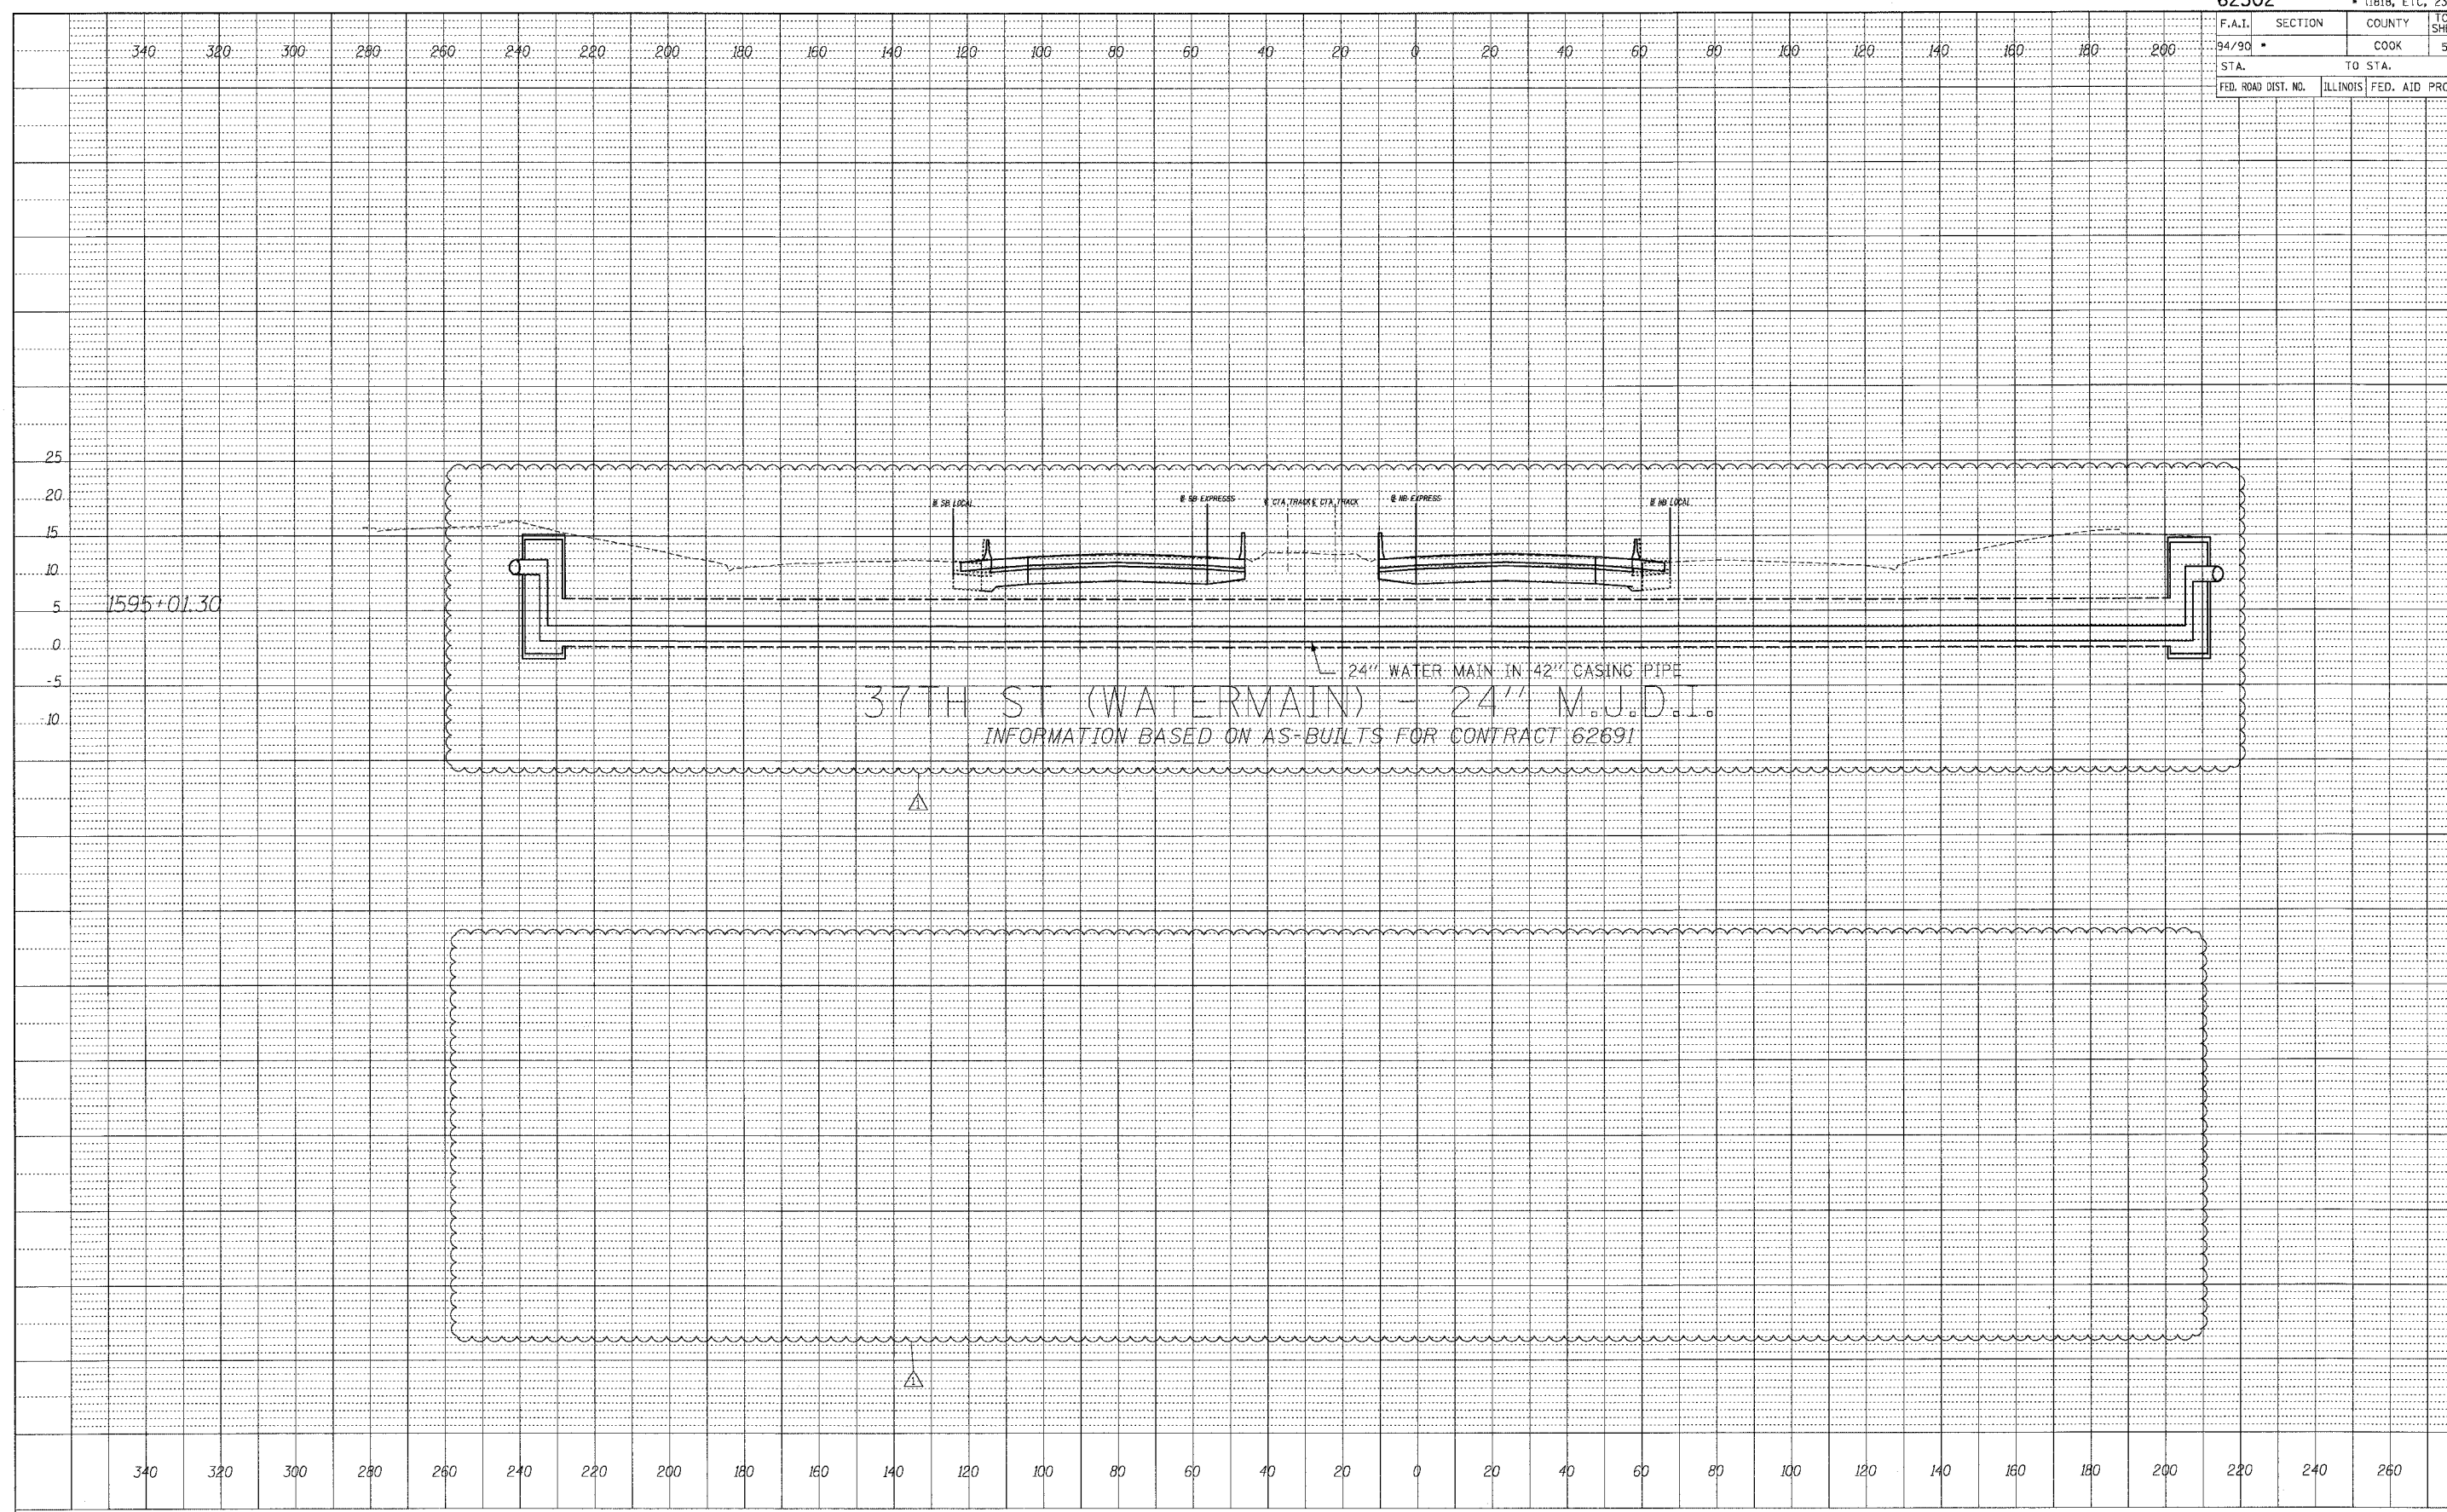

BOWMAN, BARRETT & ASSOCIATES INC
 CONSULTING ENGINEERS
 Chicago, Illinois
 312.228.0100
 www.bbainc.com

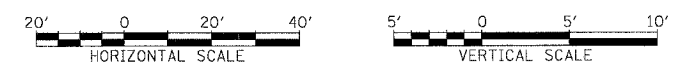

STA. ----+-- TO STA. ----+--