


F.A.I.	SECTION	COUNTY	TOTAL SHEETS	SHEET NO.
94/90	*	COOK	598	597

STA. _____ TO STA. _____


FED. ROAD DIST. NO. _____ ILLINOIS FED. AID PROJECT _____

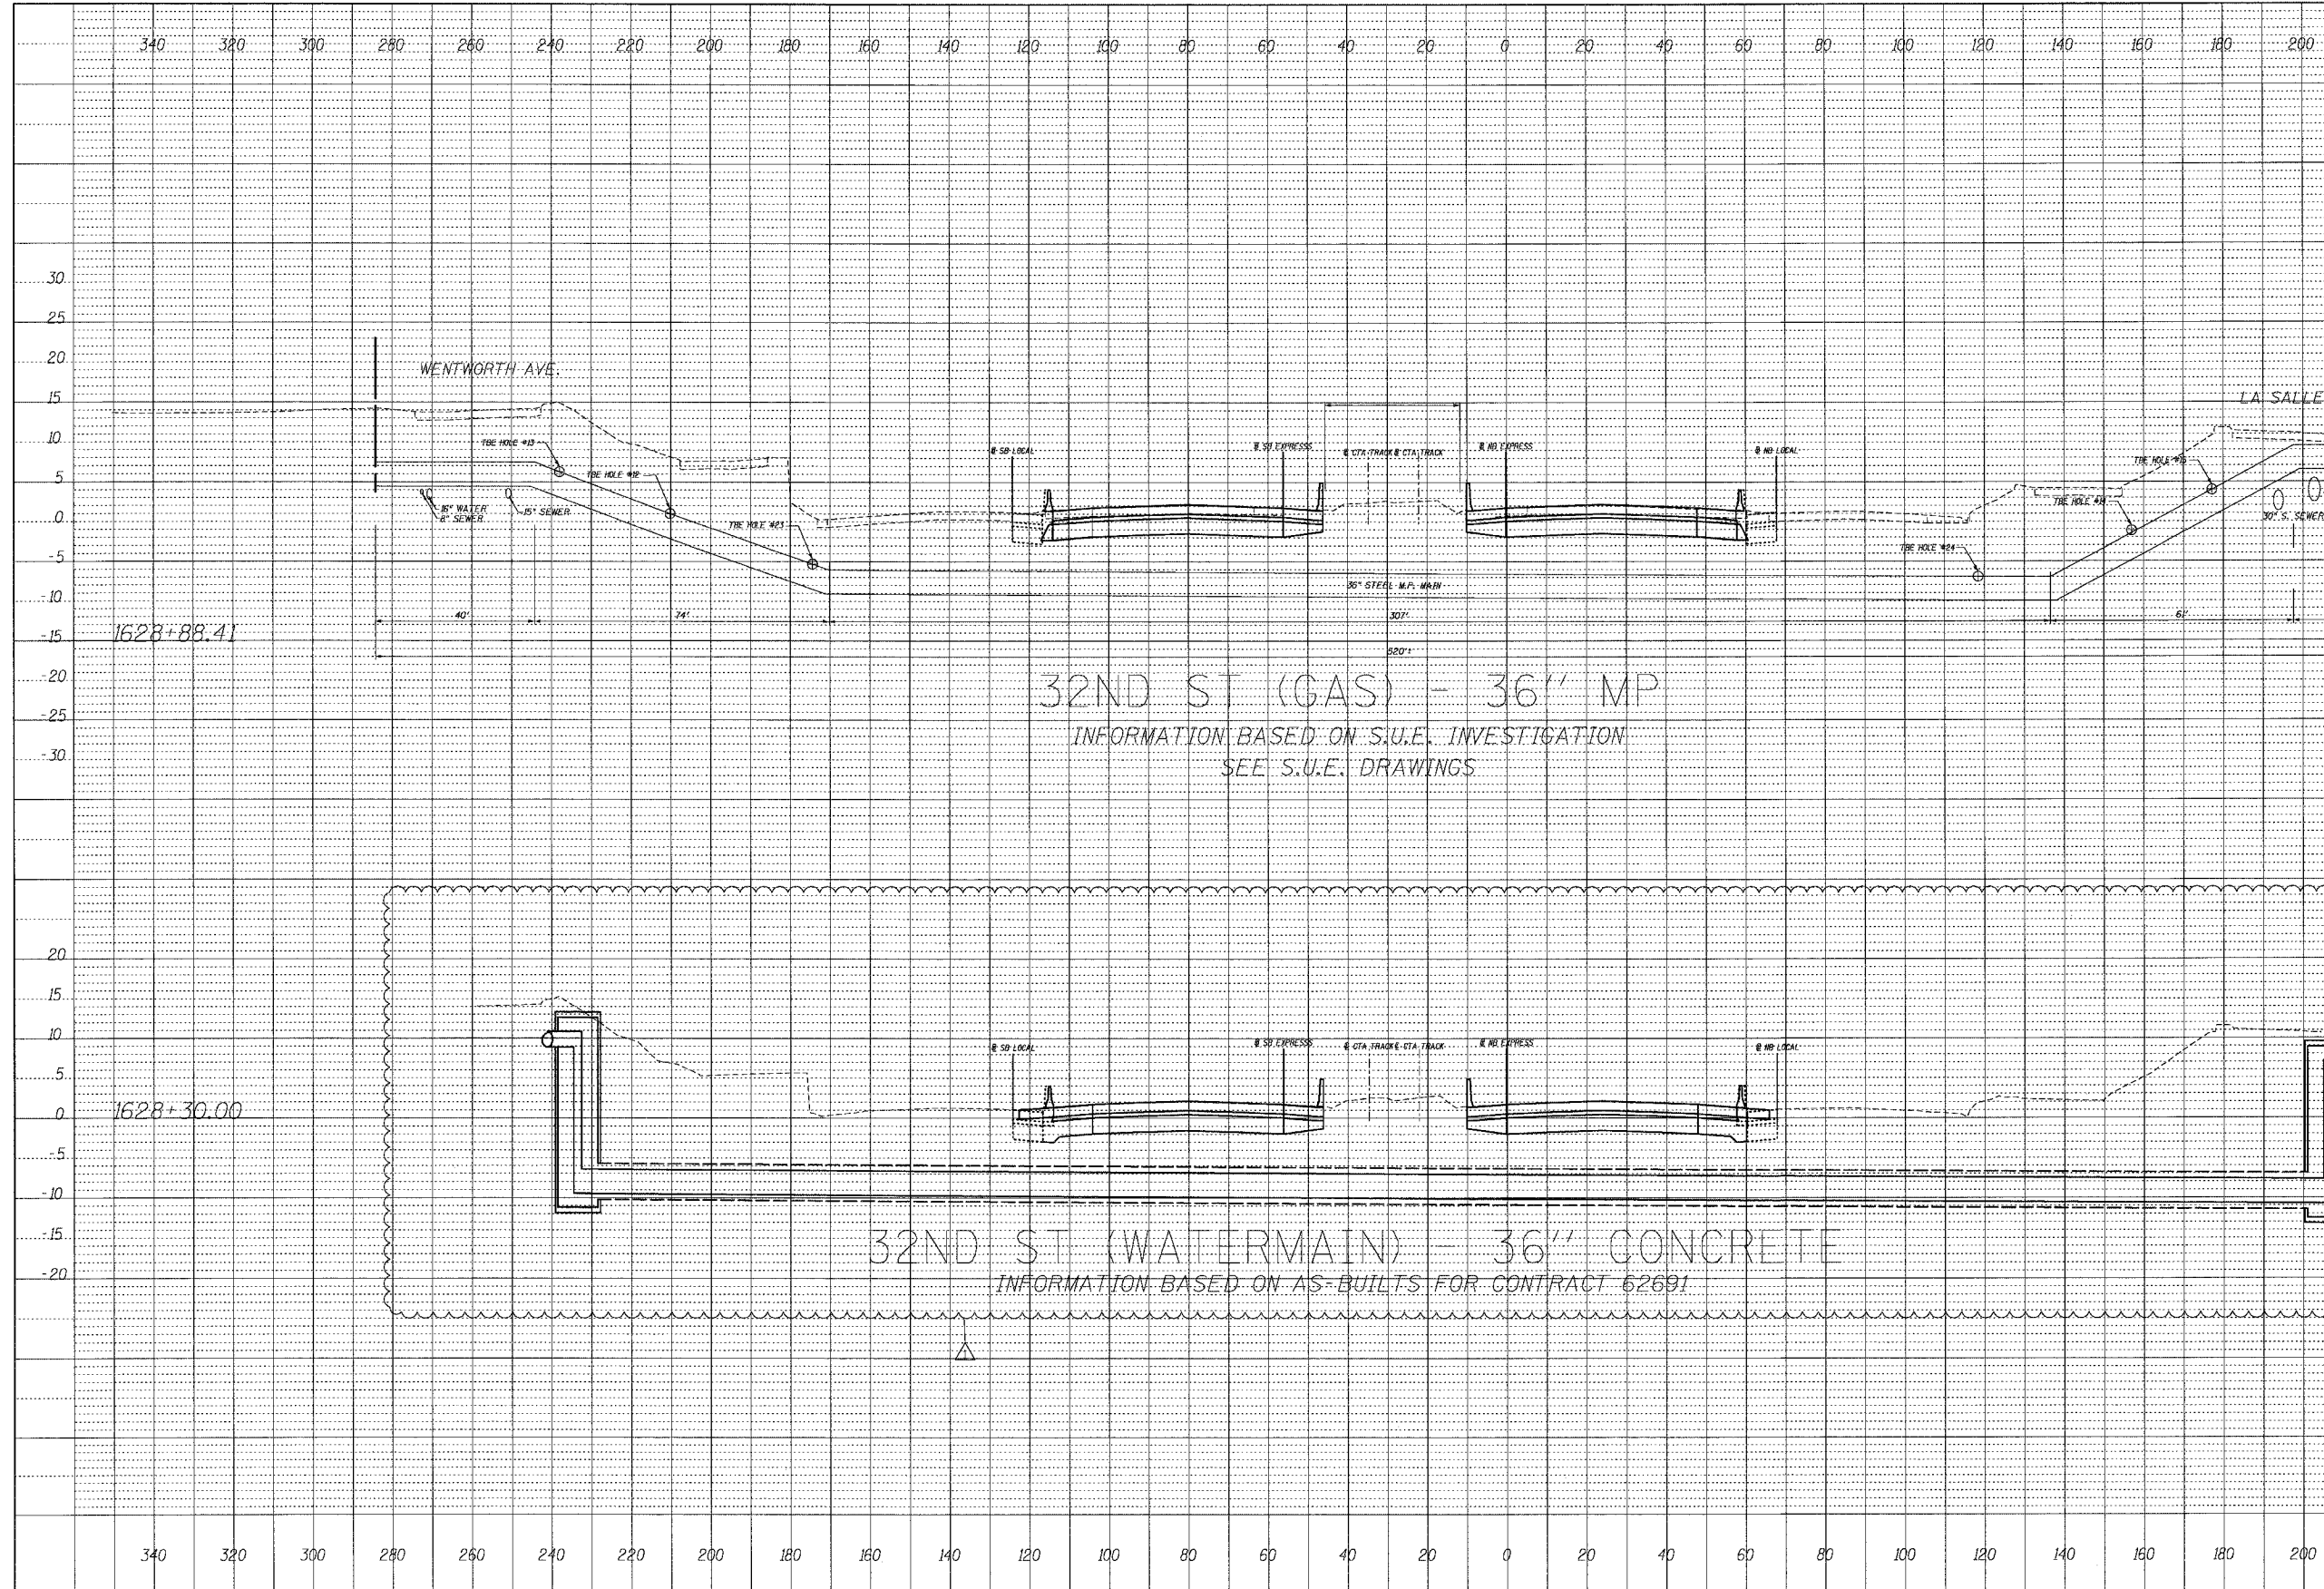

DATE	BY

PROFILE SURVEYED
 NOTE BOOK
 G.M. NO. FILED
 STRUCTURE NOTATIONS ON/D

BOWMAN, BARRETT & ASSOCIATES INC.
 CONSULTING ENGINEERS
 Chicago, Illinois
 312.228.0100
 www.bbainc.com

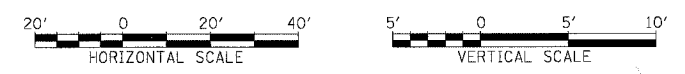

STA. ----- TO STA. -----