



F.A.I.	SECTION	COUNTY	TOTAL SHEETS	SHEET NO.
94/90		COOK	598	598
STA. _____		TO STA. _____		
FED. ROAD DIST. NO. _____		ILLINOIS	FED. AID PROJECT _____	

BY _____	DATE _____
PROFILE SURVEYED _____	DESIGNED _____
NOTE BOOK _____	IS.M. NOTED _____
NO. _____	STRUCTURE NOTATION CHFD _____

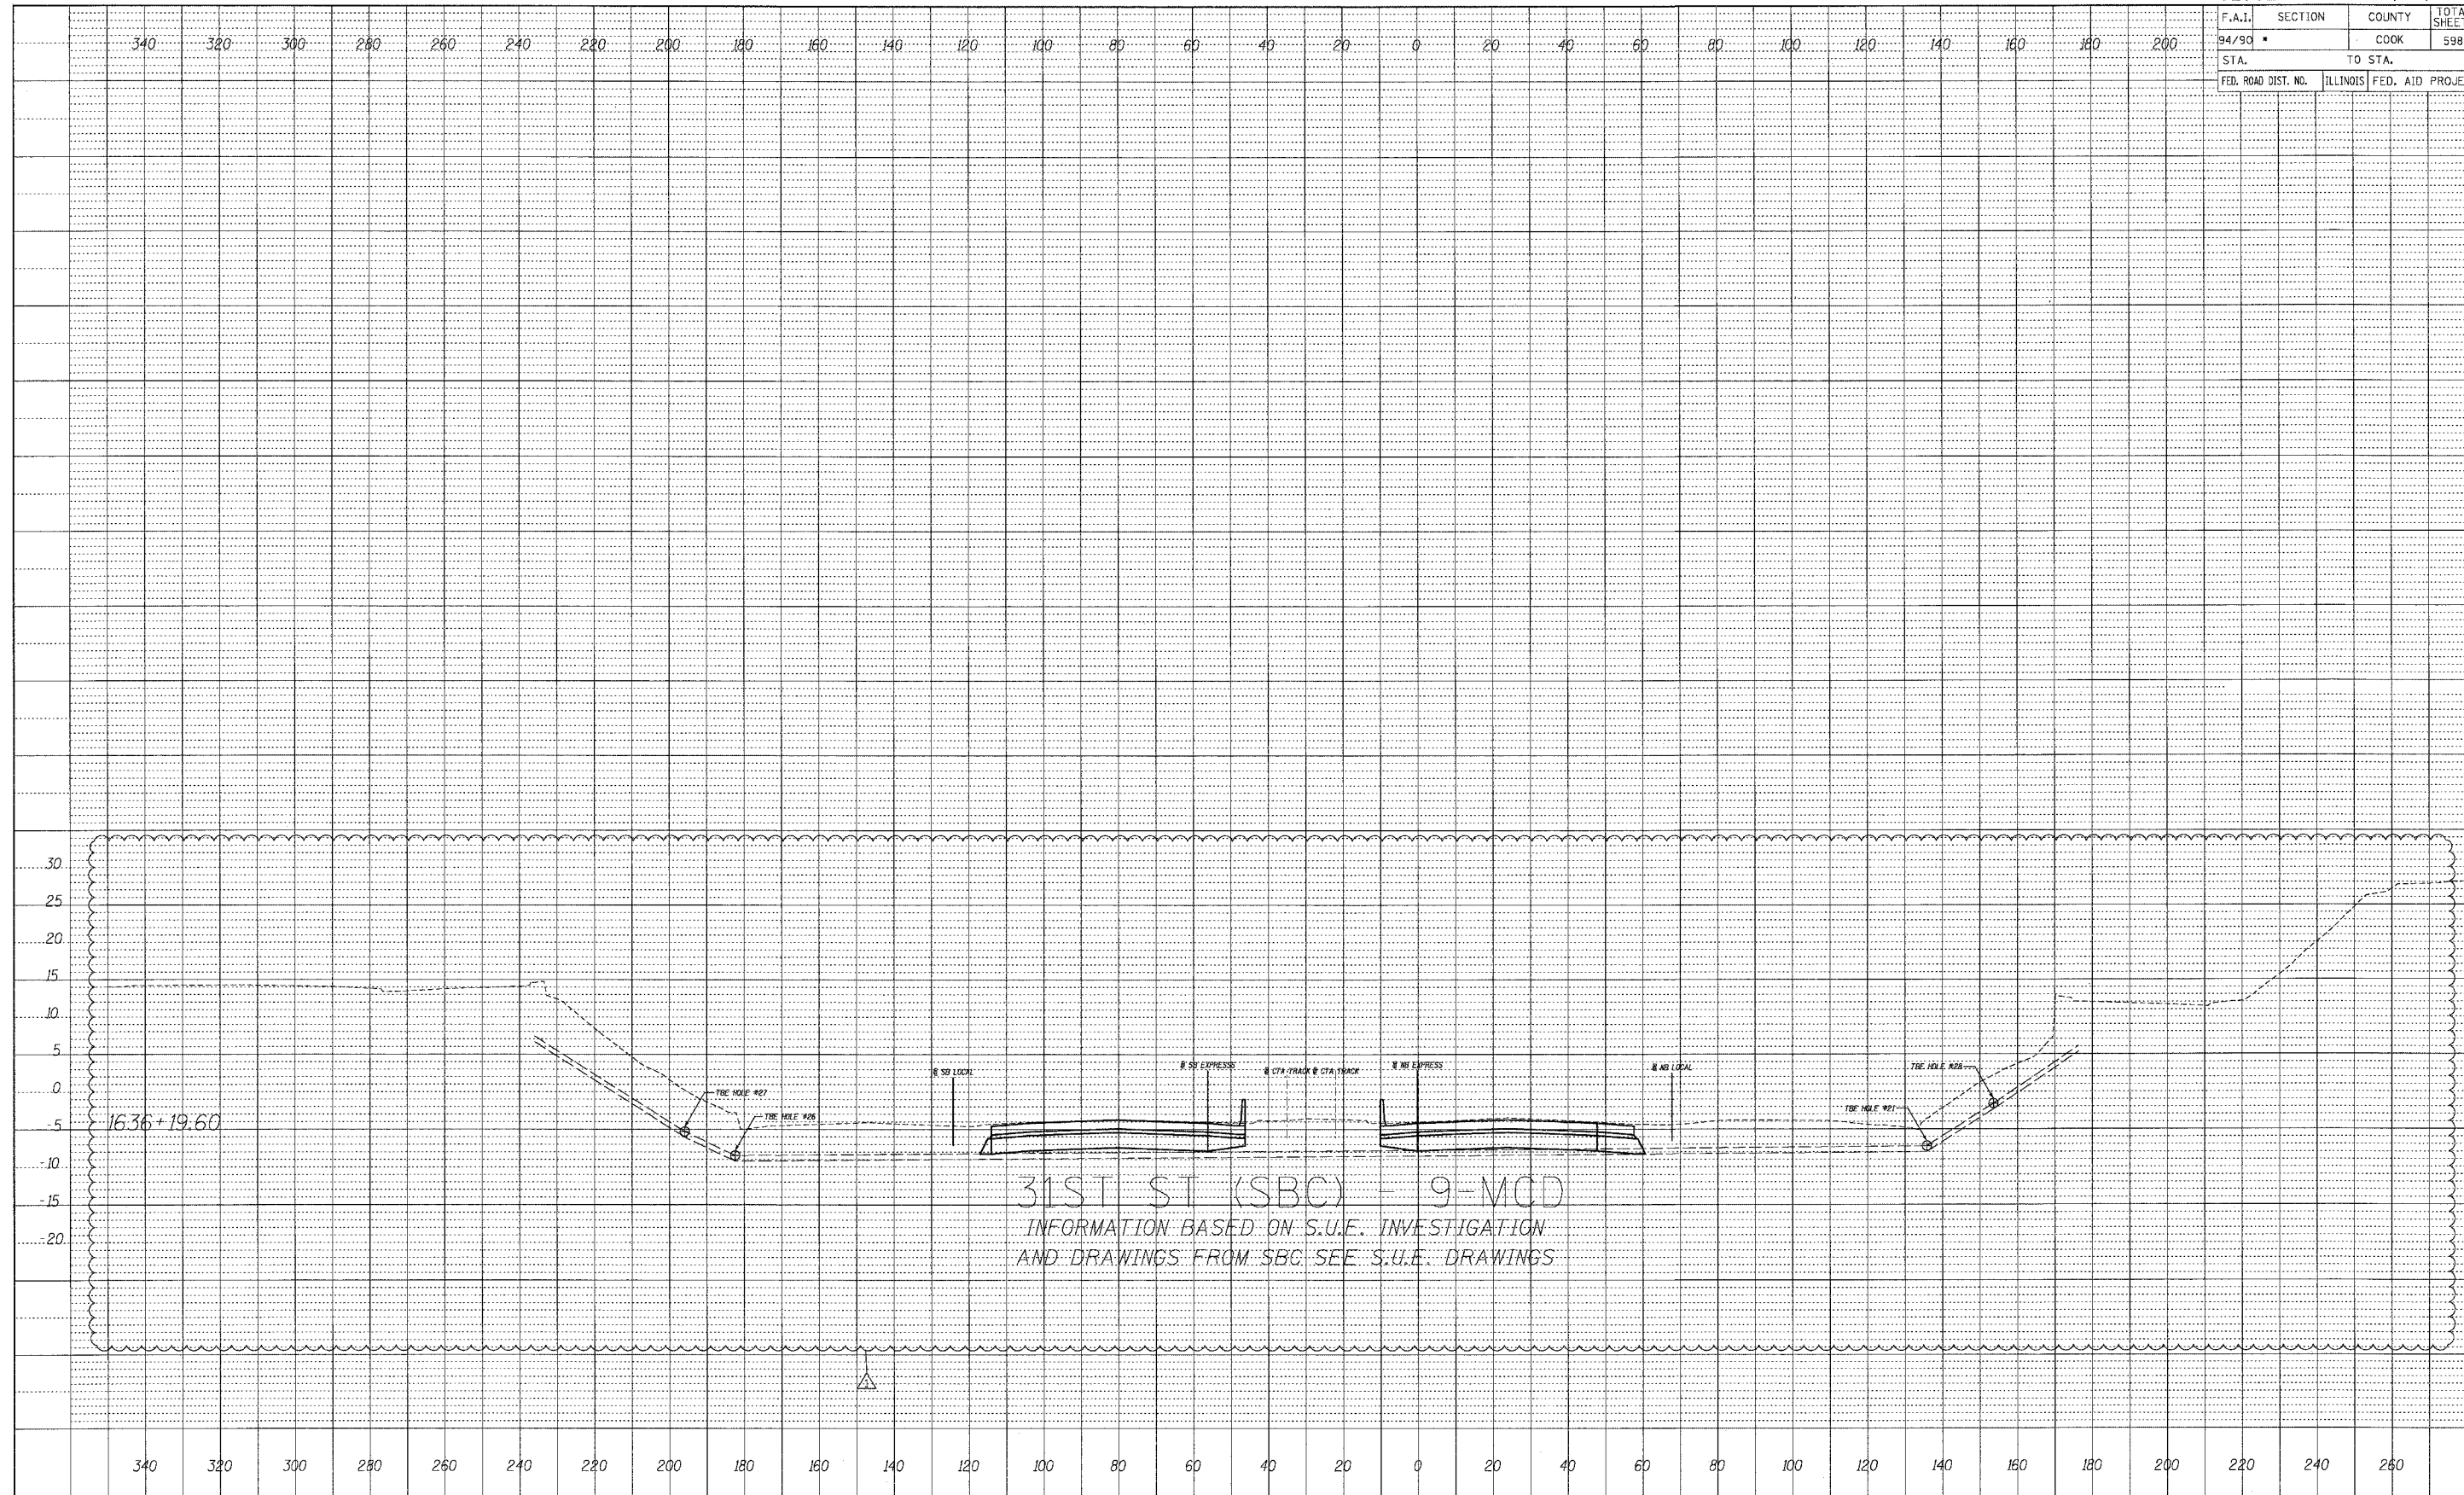

BOWMAN, BARRETT & ASSOCIATES INC.
 CONSULTING ENGINEERS
 Chicago, Illinois
 312.228.0100
 www.bbainc.com

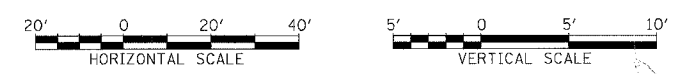

STA. _____+__ TO STA. _____+__

08/05/2005 04:07:25 PM