


NOTE: CTA COMBINATION CURB AND GUTTER REMOVAL NOT SHOWN FOR CLARITY.



F.A.I.	SECTION	COUNTY	TOTAL SHEETS	SHEET NO.
94/90	*	COOK	598	66
STA. 1590+00		TO STA. 1602+00		
FED. ROAD DIST. NO.	ILLINOIS	FED. AID PROJECT		
62302	*1818, ETC, 2324.6-1PR-9			

REMOVAL LEGEND

- PAVEMENT REMOVAL
- PAVED SHOULDER REMOVAL
- COMBINATION CURB AND GUTTER REMOVAL
- CONCRETE BARRIER OR GUARD RAIL REMOVAL

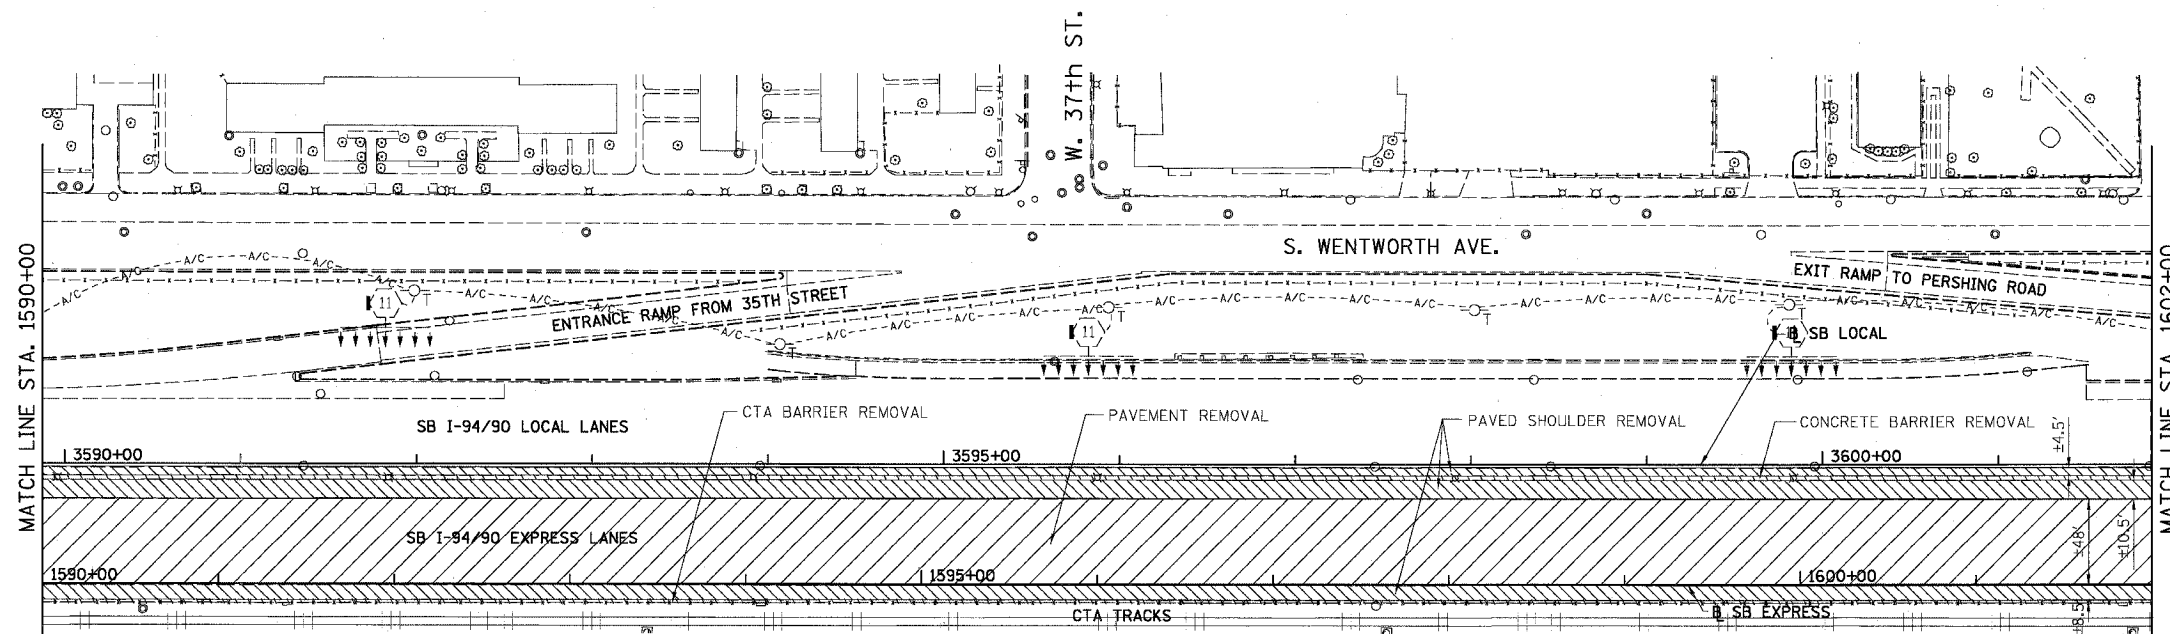


EXISTING CONDITIONS AND REMOVALS



PROPOSED LEGEND

- TEMPORARY PAVEMENT (INTERSTATE) / SHOULDERS
- TEMPORARY CONCRETE BARRIER

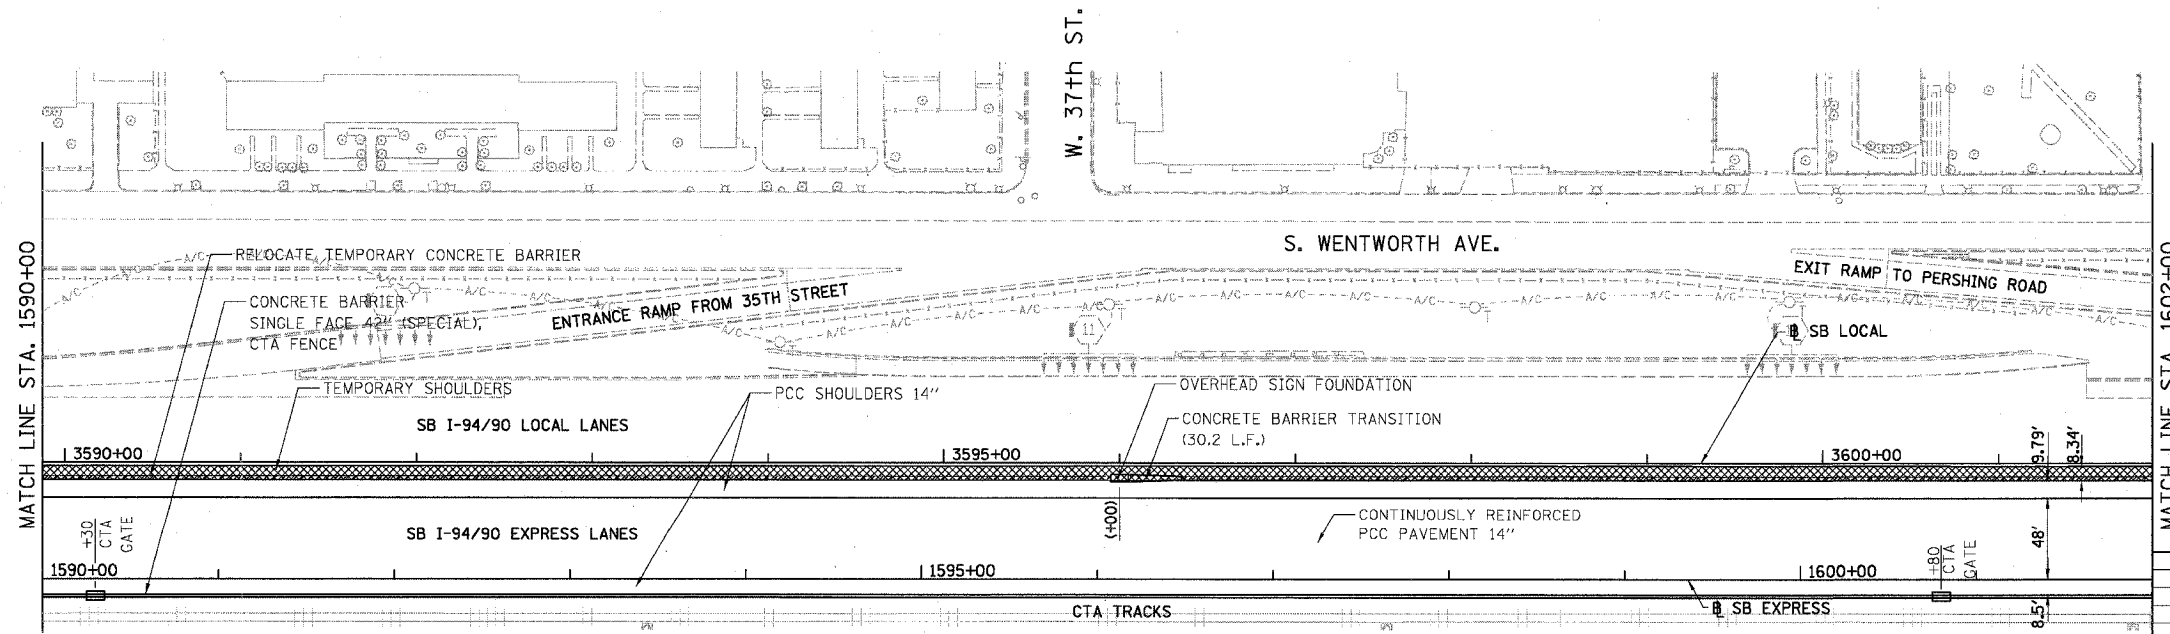


PROPOSED CONDITIONS

STATIONING
 +**.** STATION PROVIDED FROM THE I-94/90 EXPRESS LANES
 (+**.***) STATION PROVIDED FROM THE I-94/90 LOCAL LANES
 [+**.**#] STATION PROVIDED FROM THE SLIP RAMP

REVISIONS NAME	DATE

RDY-17
 ILLINOIS DEPARTMENT OF TRANSPORTATION
 F.A.I. 94/90 (DAN RYAN EXPRESSWAY)
 31ST STREET TO 71ST STREET
 SB EXPRESS LANE RECONSTRUCTION
 EXISTING AND PROPOSED PLAN
 SOUTHBOUND STA. 1590+00 TO STA. 1602+00
 SCALE: 1"=50'
 DATE: 07/07/05
 DRAWN BY: TER
 CHECKED BY: JDC

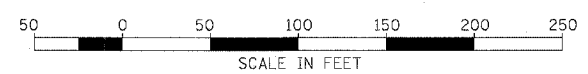

BOWMAN, BARRETT & ASSOCIATES INC.
 CONSULTING ENGINEERS
 Chicago, Illinois
 312.228.0100
 www.bbainc.com



6/28/2005 6:04:49 PM