
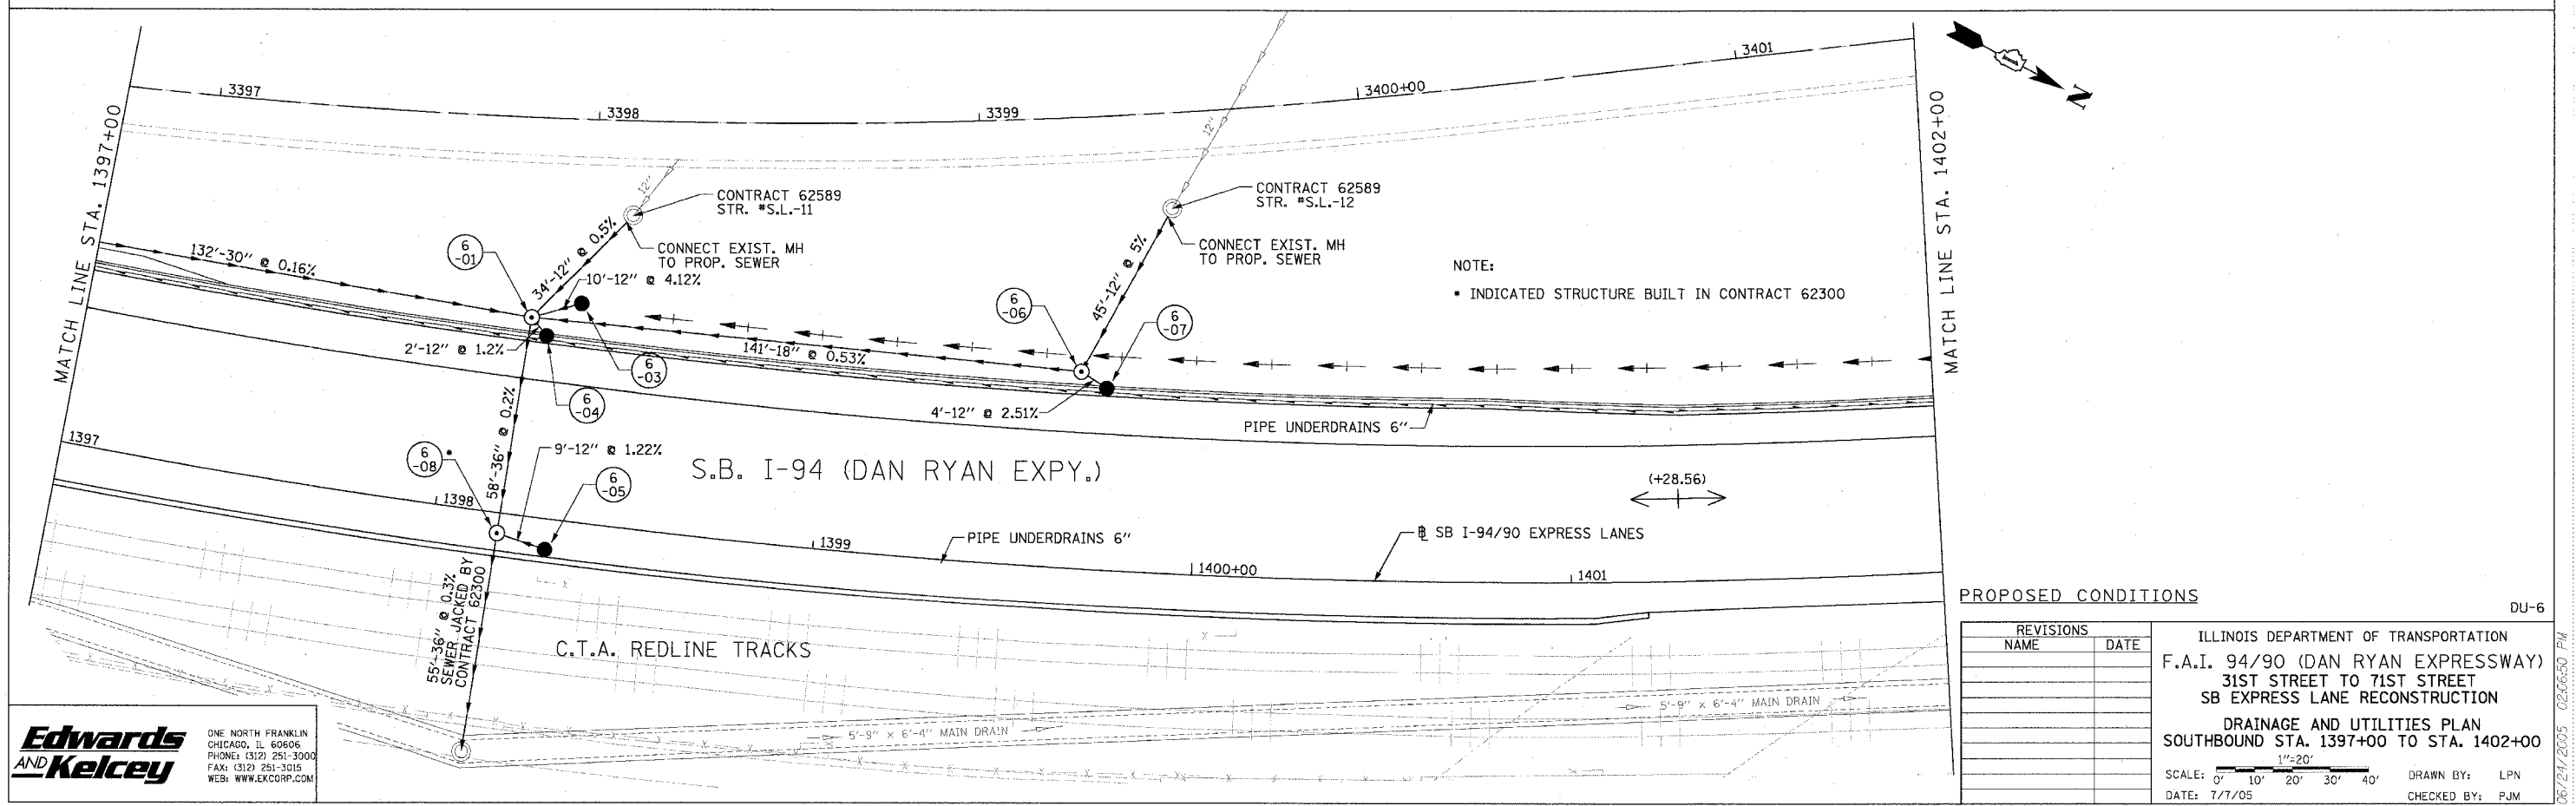


F.A.I. RTE.	SECTION	COUNTY	TOTAL SHEETS	SHEET NO.
94/90		COOK	598	169
STA.	TO STA.			
	ILLINOIS FED. AID PROJECT			
62302 • (1818, ETC, 2324.6-1)R-9				

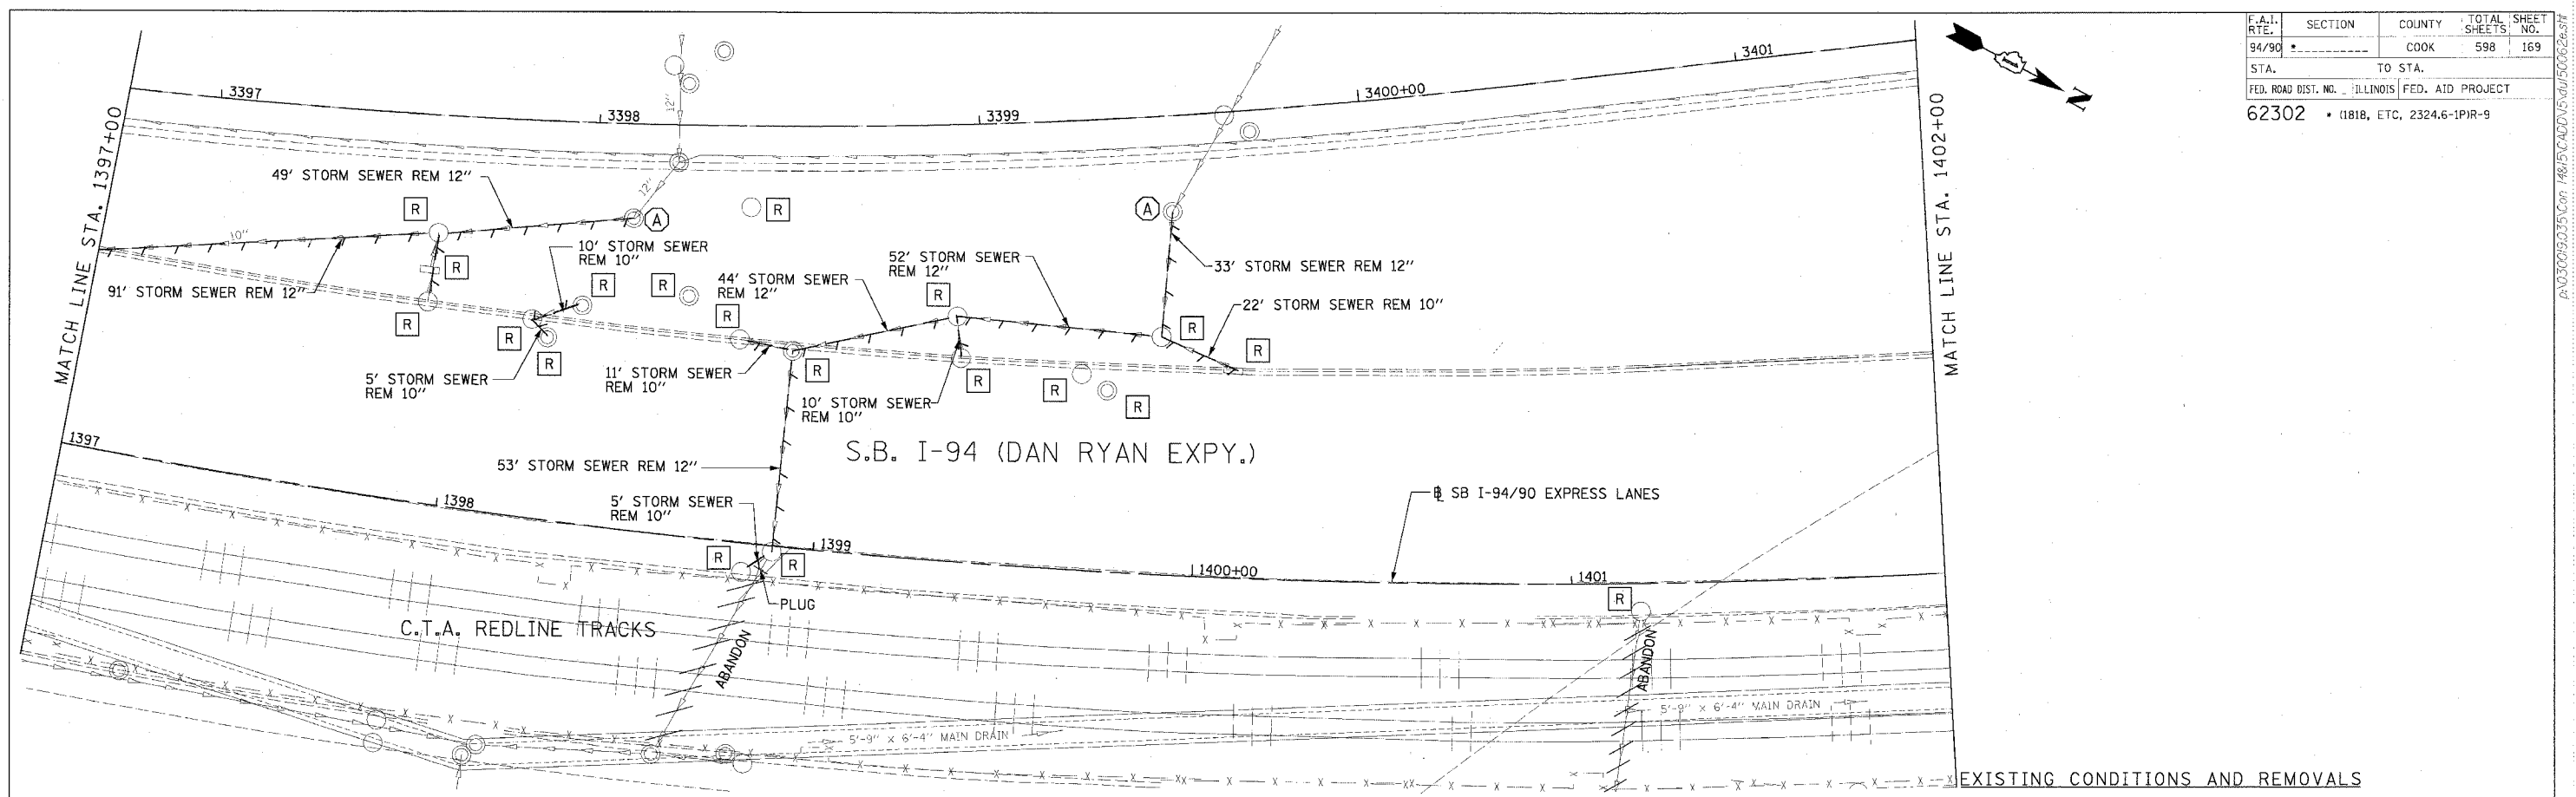

**Edwards and Kelcey**  
 ONE NORTH FRANKLIN  
 CHICAGO, IL 60606  
 PHONE: (312) 251-3000  
 FAX: (312) 251-3015  
 WEB: WWW.EKCORP.COM

REVISIONS	NAME	DATE

ILLINOIS DEPARTMENT OF TRANSPORTATION  
 F.A.I. 94/90 (DAN RYAN EXPRESSWAY)  
 31ST STREET TO 71ST STREET  
 SB EXPRESS LANE RECONSTRUCTION  
 DRAINAGE AND UTILITIES PLAN  
 SOUTHBOUND STA. 1397+00 TO STA. 1402+00  
 SCALE: 1"=20'  
 0' 10' 20' 30' 40'  
 DATE: 7/7/05  
 DRAWN BY: LPN  
 CHECKED BY: PJM

06/21/2005 02:06:50 PM A:\03\0095\035\Con\48\5\CADD\5\du\50626.sst