

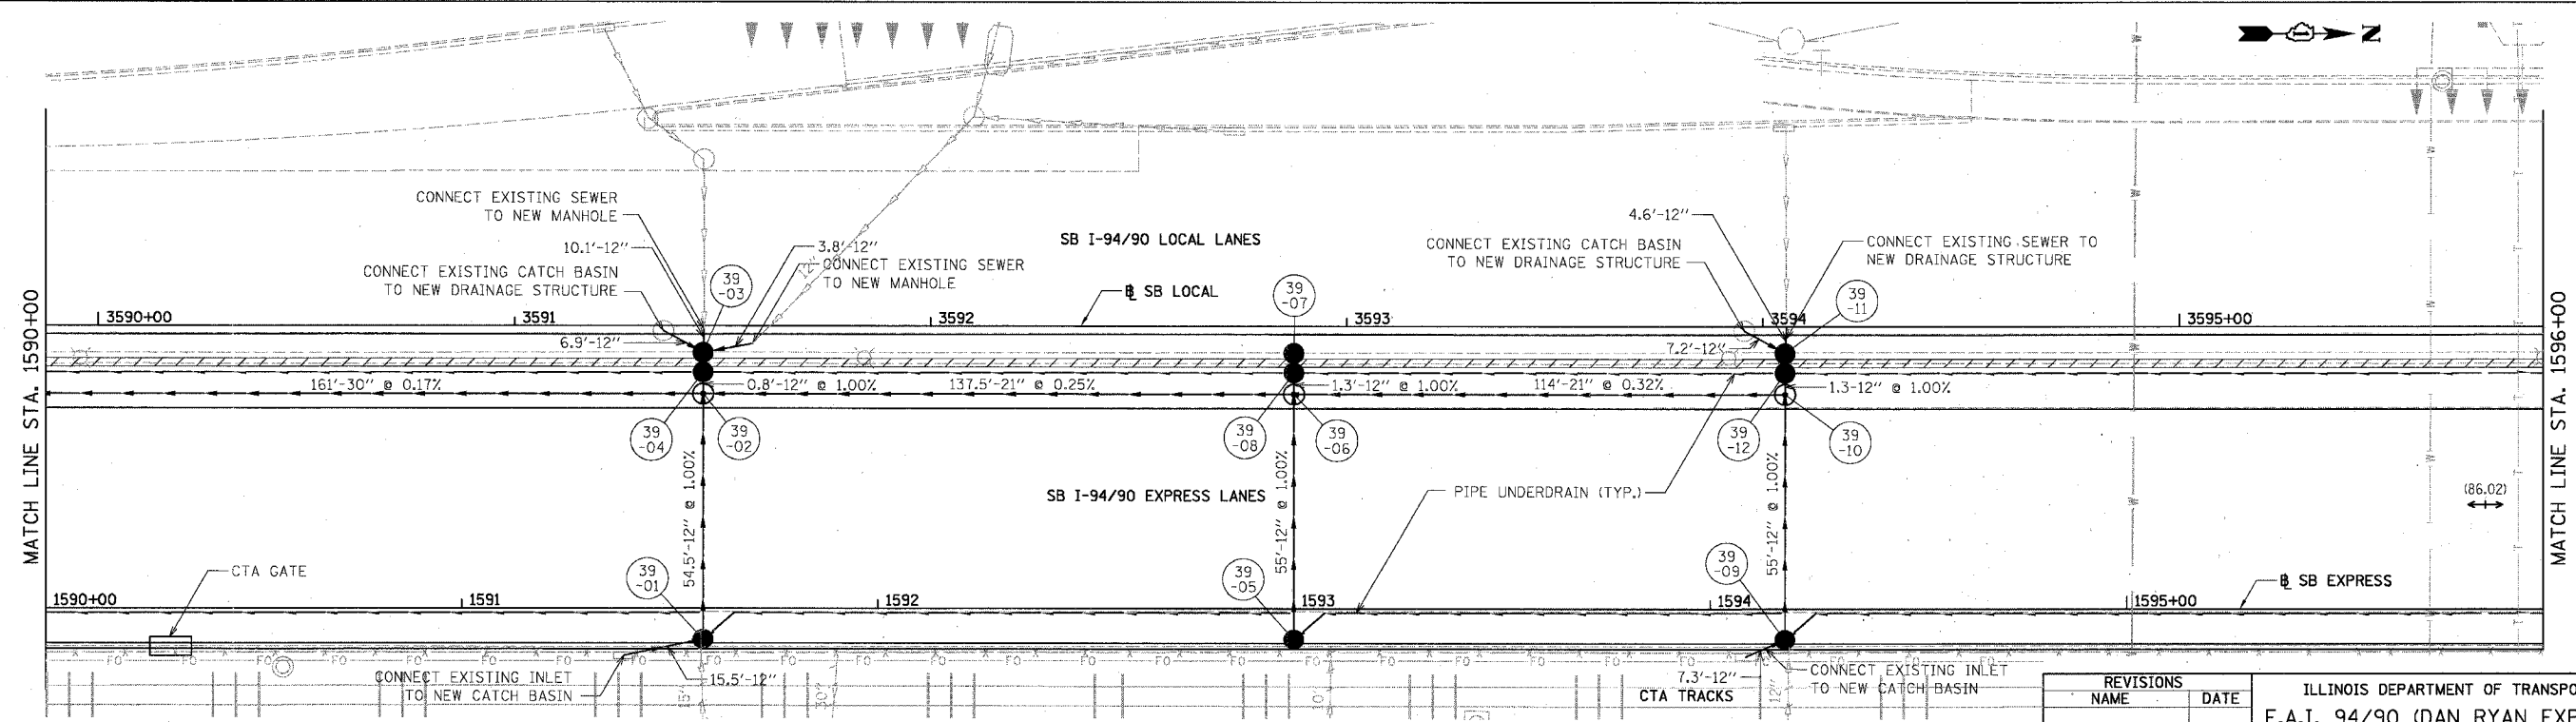


EXISTING CONDITIONS & REMOVALS

F.A.I.	SECTION	COUNTY	TOTAL SHEETS	SHEET NO.
94/90		COOK	598	202
STA.		TO STA.		
62302		1818, ETC, 2324.6-1PR-9		
FED. ROAD DIST. NO.	ILLINOIS	FED. AID PROJECT		

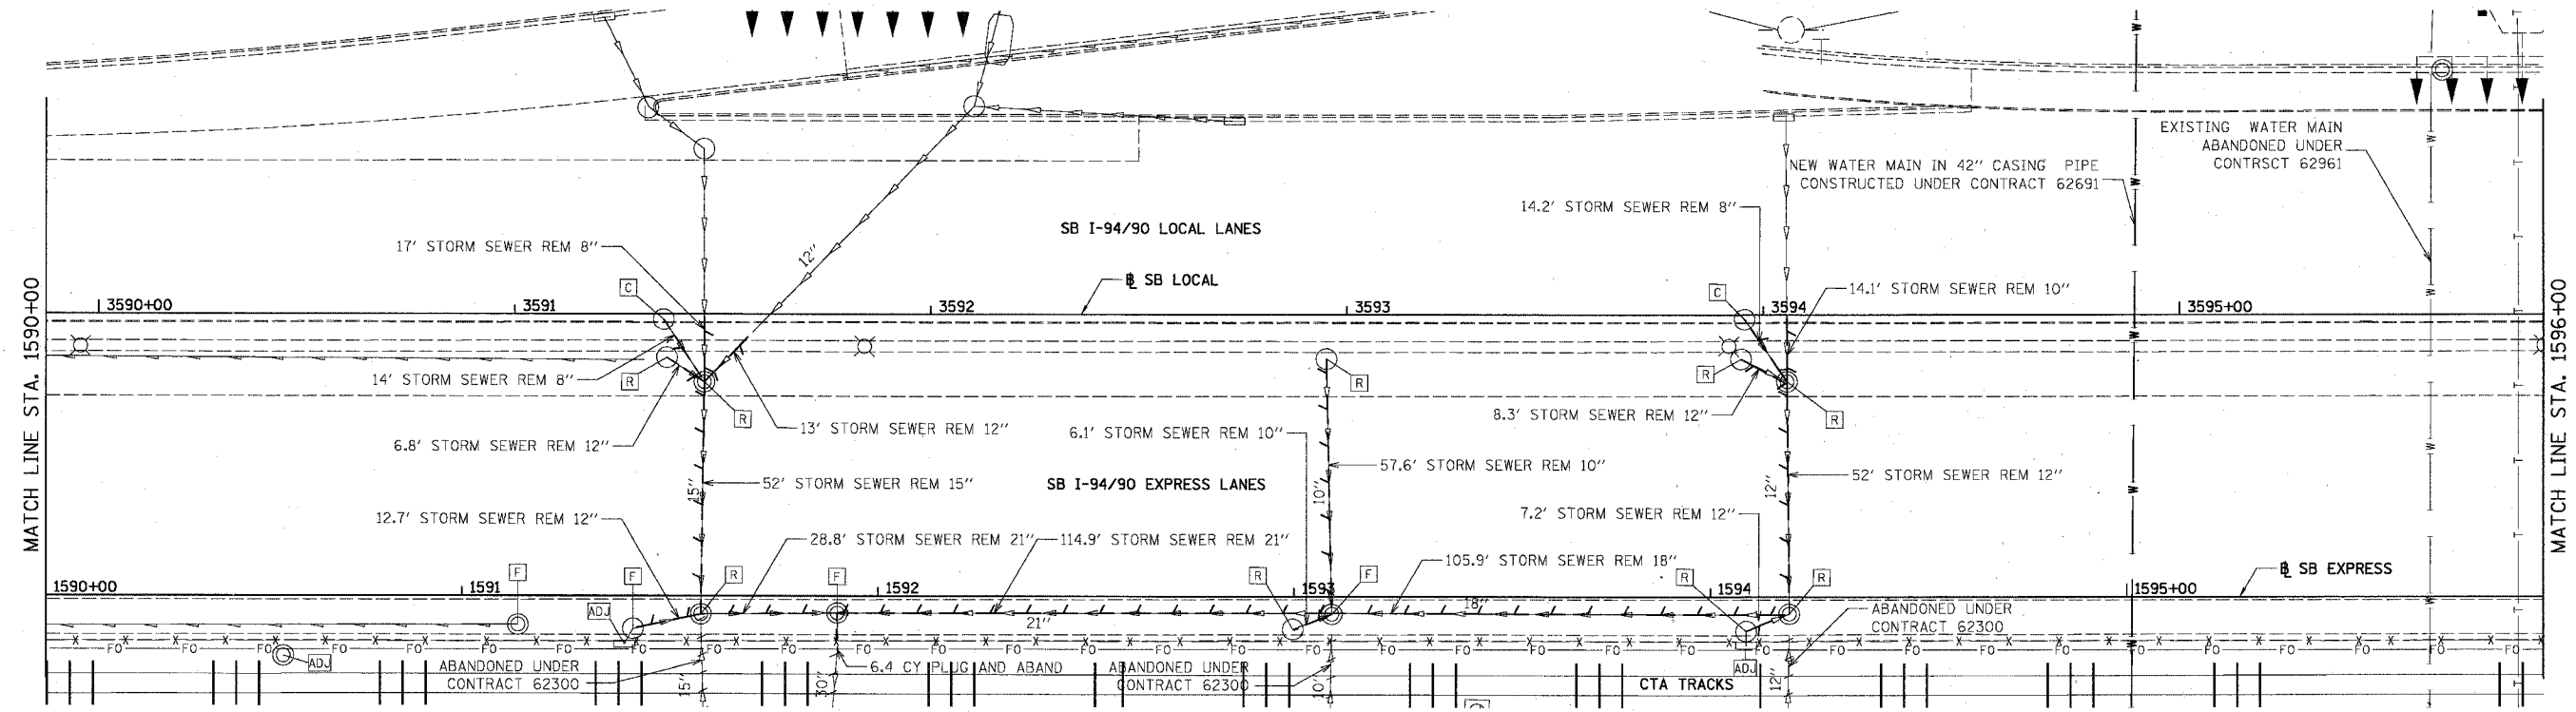

BOWMAN, BARRETT & ASSOCIATES INC.
 CONSULTING ENGINEERS
 Chicago, Illinois
 312.228.0100
 www.bbandainc.com

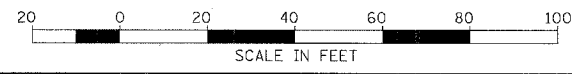

PROPOSED CONDITIONS

REVISIONS NAME	DATE

ILLINOIS DEPARTMENT OF TRANSPORTATION
 F.A.I. 94/90 (DAN RYAN EXPRESSWAY)
 31ST STREET TO 71ST STREET
 SB EXPRESS LANE RECONSTRUCTION
 DRAINAGE AND UTILITIES PLAN
 SOUTHBOUND STA. 1590+00 TO STA. 1596+00
 SCALE: 1"=20'
 DATE: 07/07/05
 DRAWN BY: OC
 CHECKED BY: DDM

DU-39

12/19/23 PM 06/29/2005