
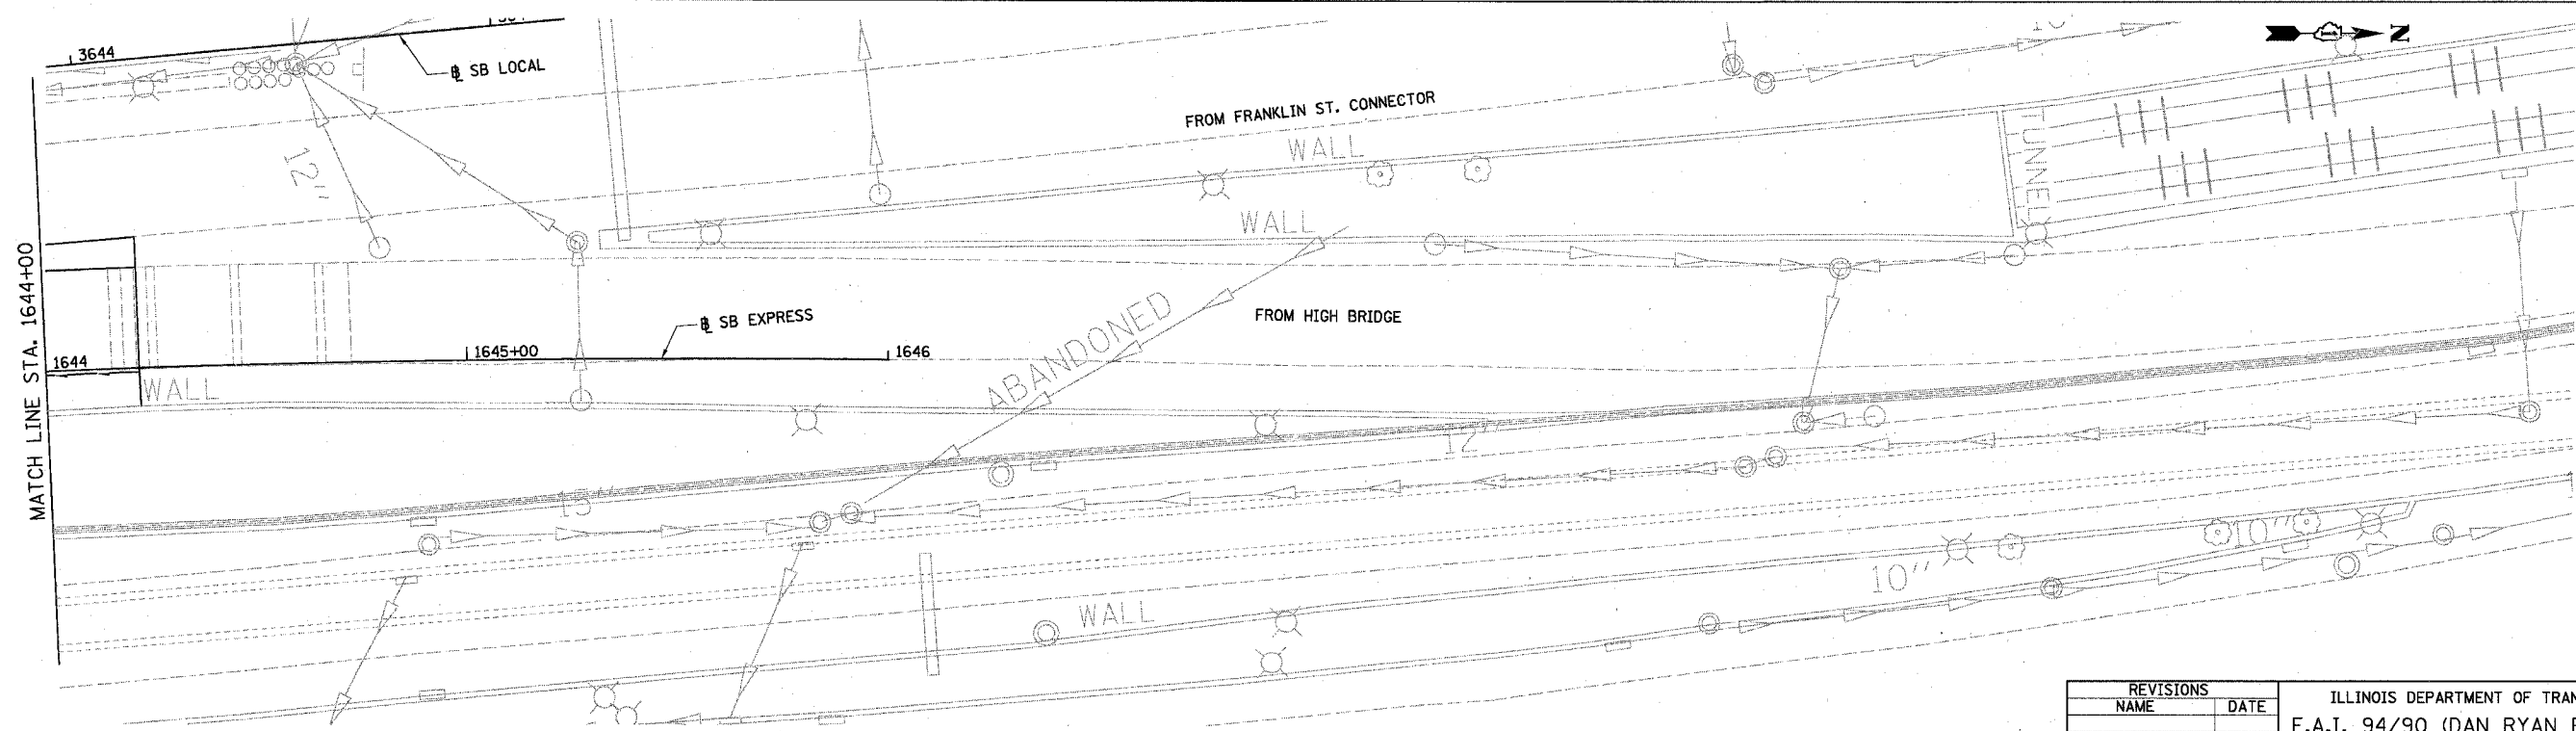
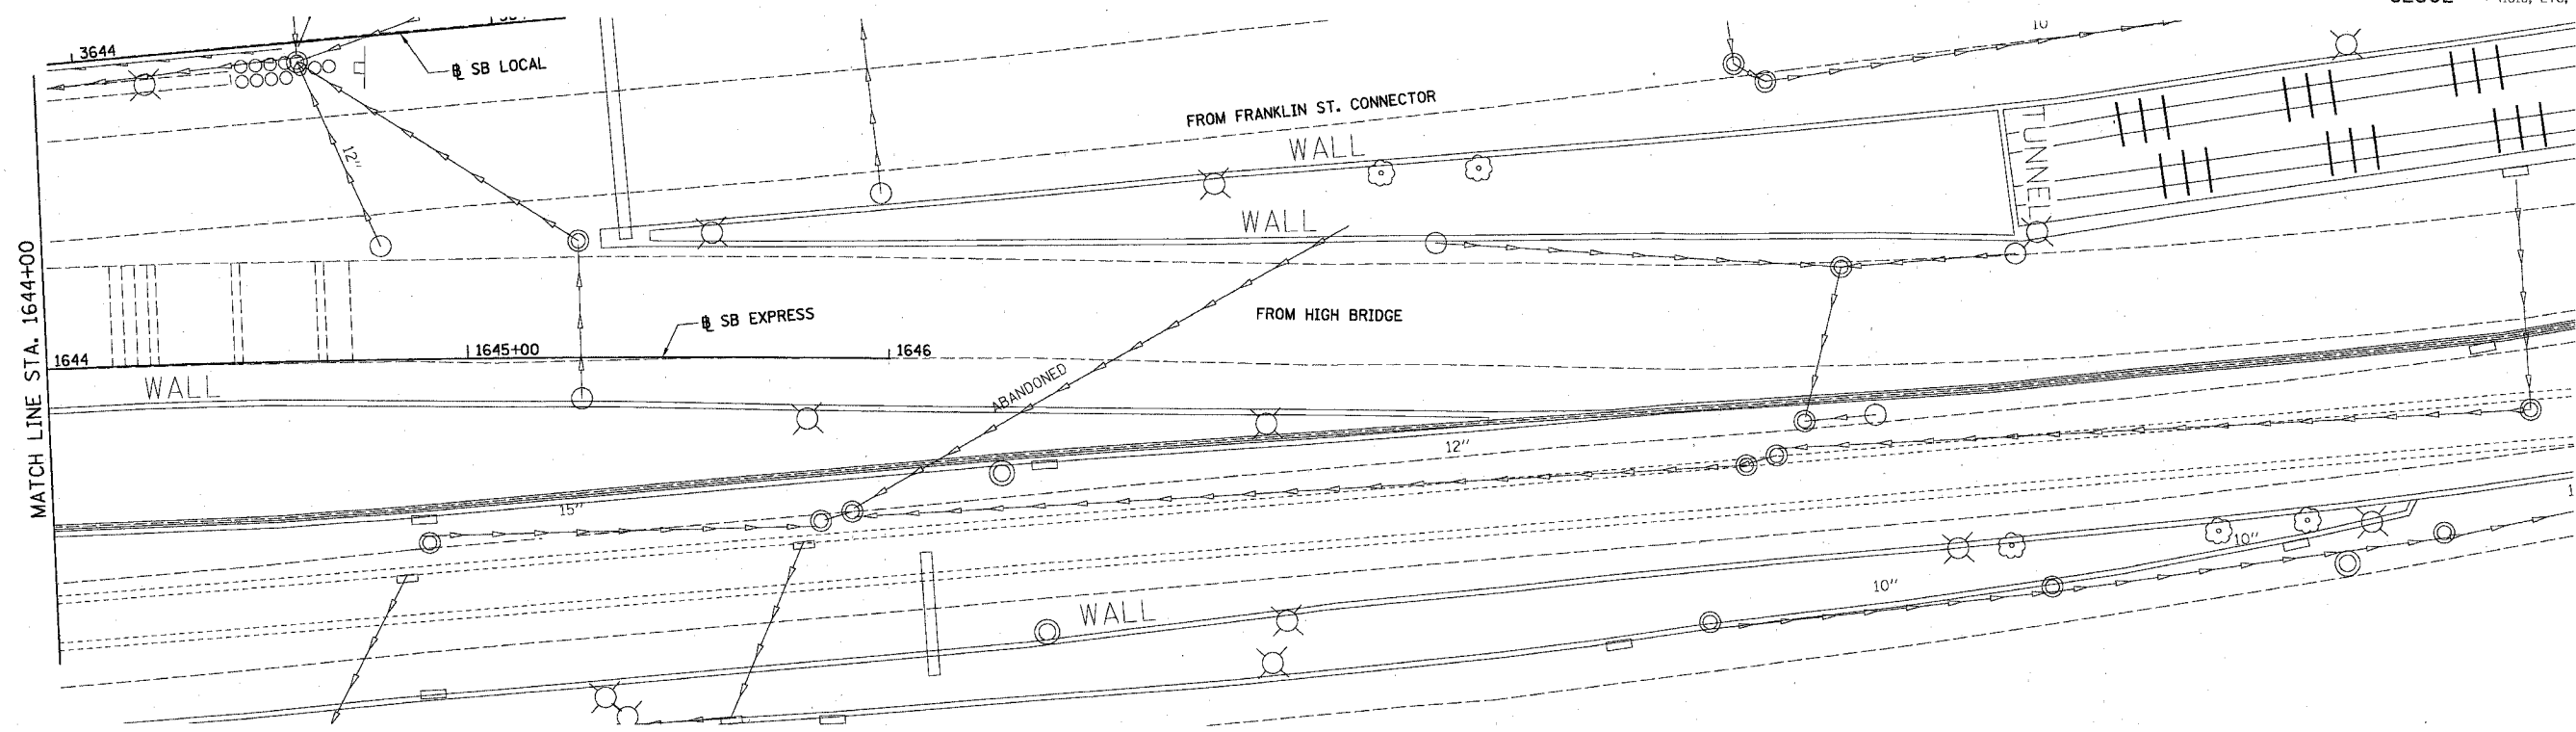



EXISTING CONDITIONS & REMOVALS

F.A.I.	SECTION	COUNTY	TOTAL SHEETS	SHEET NO.
94/90	*	COOK	598	211
STA.		TO STA.		
62302		• (1818, ETC, 2324.6-1)PR-9		
FED. ROAD DIST. NO.	ILLINOIS	FED. AID PROJECT		

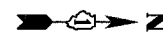

NOTE: NO PROPOSED DRAINAGE WORK THIS SHEET. FOR INFORMATION ONLY.

BOWMAN, BARRETT & ASSOCIATES INC.
CONSULTING ENGINEERS
Chicago, Illinois
312.228.0100
www.bbainc.com

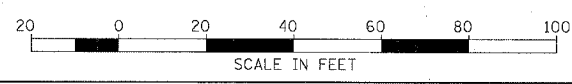

PROPOSED CONDITIONS

REVISIONS	
NAME	DATE

ILLINOIS DEPARTMENT OF TRANSPORTATION
F.A.I. 94/90 (DAN RYAN EXPRESSWAY)
31ST STREET TO 71ST STREET
SB EXPRESS LANE RECONSTRUCTION
DRAINAGE AND UTILITIES PLAN
SOUTHBOUND STA. 1644+00 TO STA. 1536+00
SCALE: 1"=20'
DATE: 07/07/05
DRAWN BY: OC
CHECKED BY: DDM

DU-48
12/28/23 PM
06/29/2005