
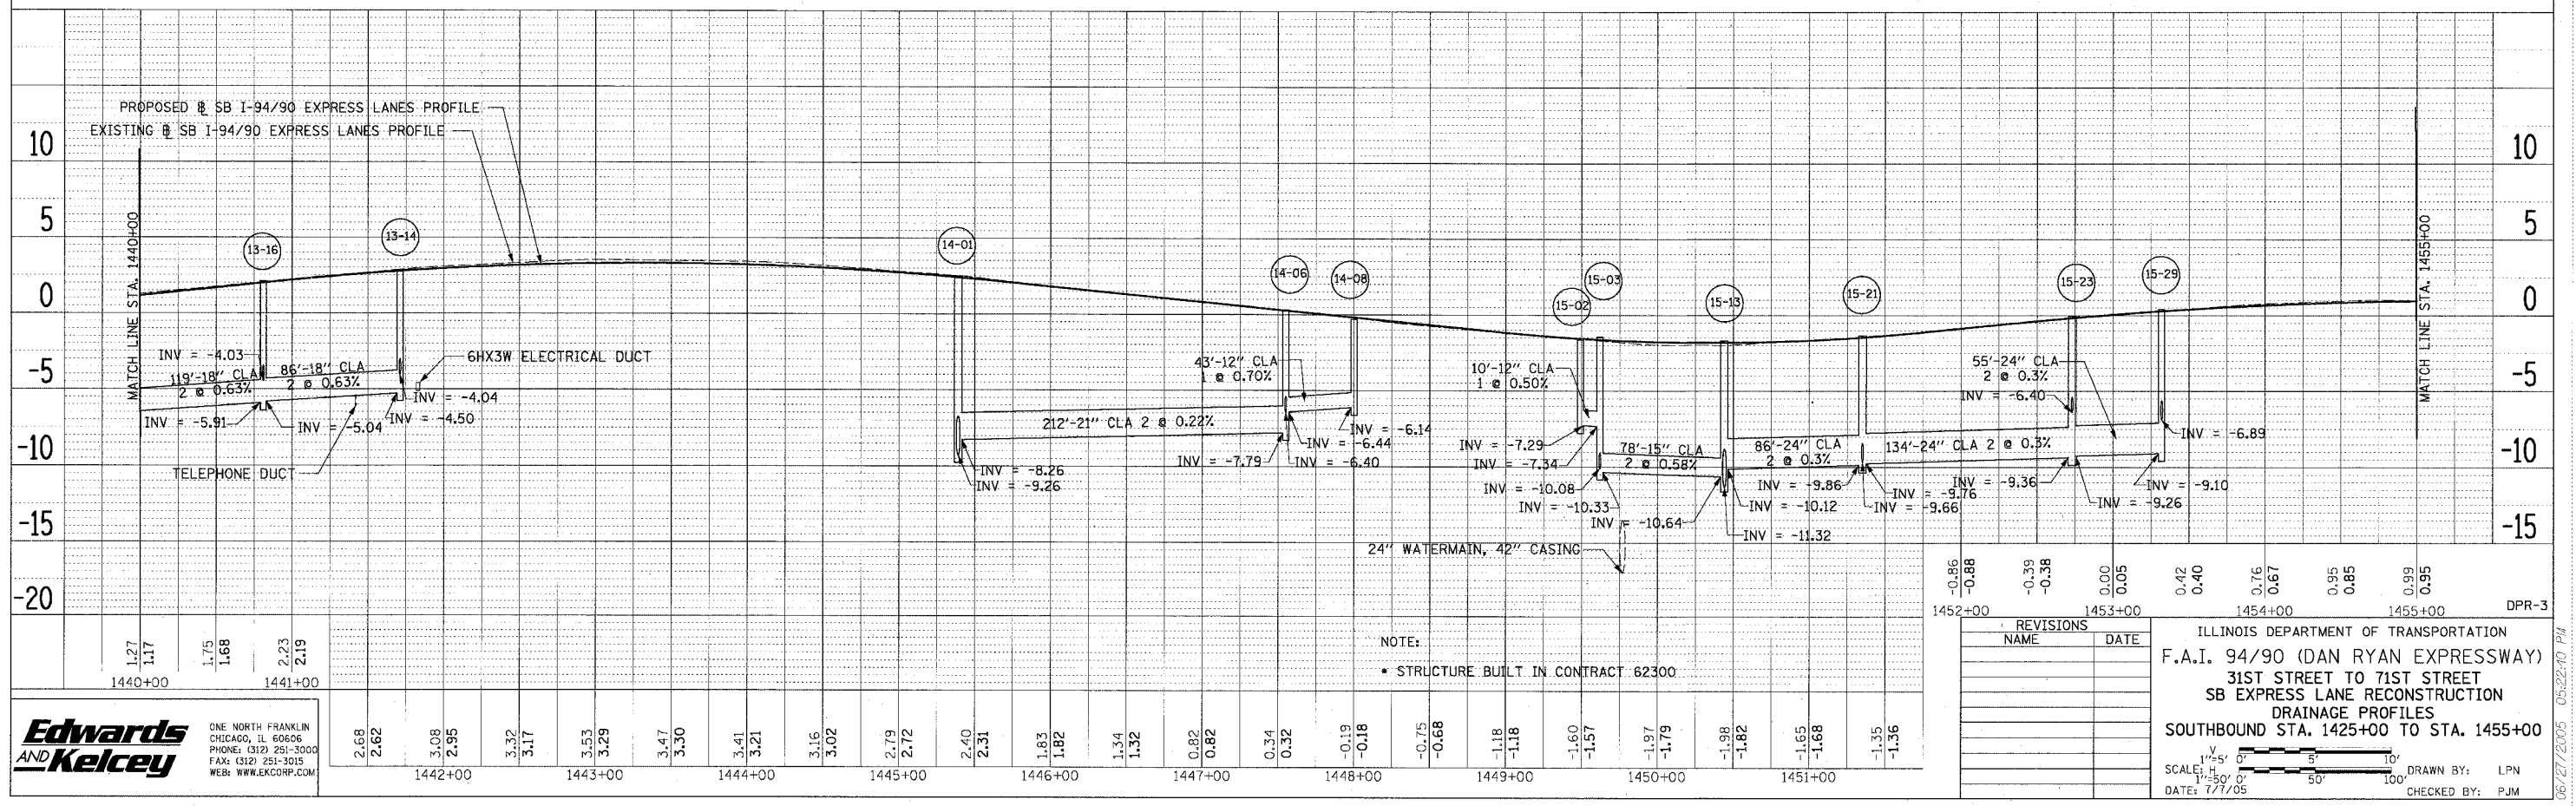


62302 • (1818, ETC, 2324.6-1)PR-9	
F.A.I. SECTION	COUNTY TOTAL SHEETS SHEET NO.
94/90 • COOK	598 214
STA. TO STA.	
FED. ROAD DIST. NO. ILLINOIS FED. AID PROJECT	

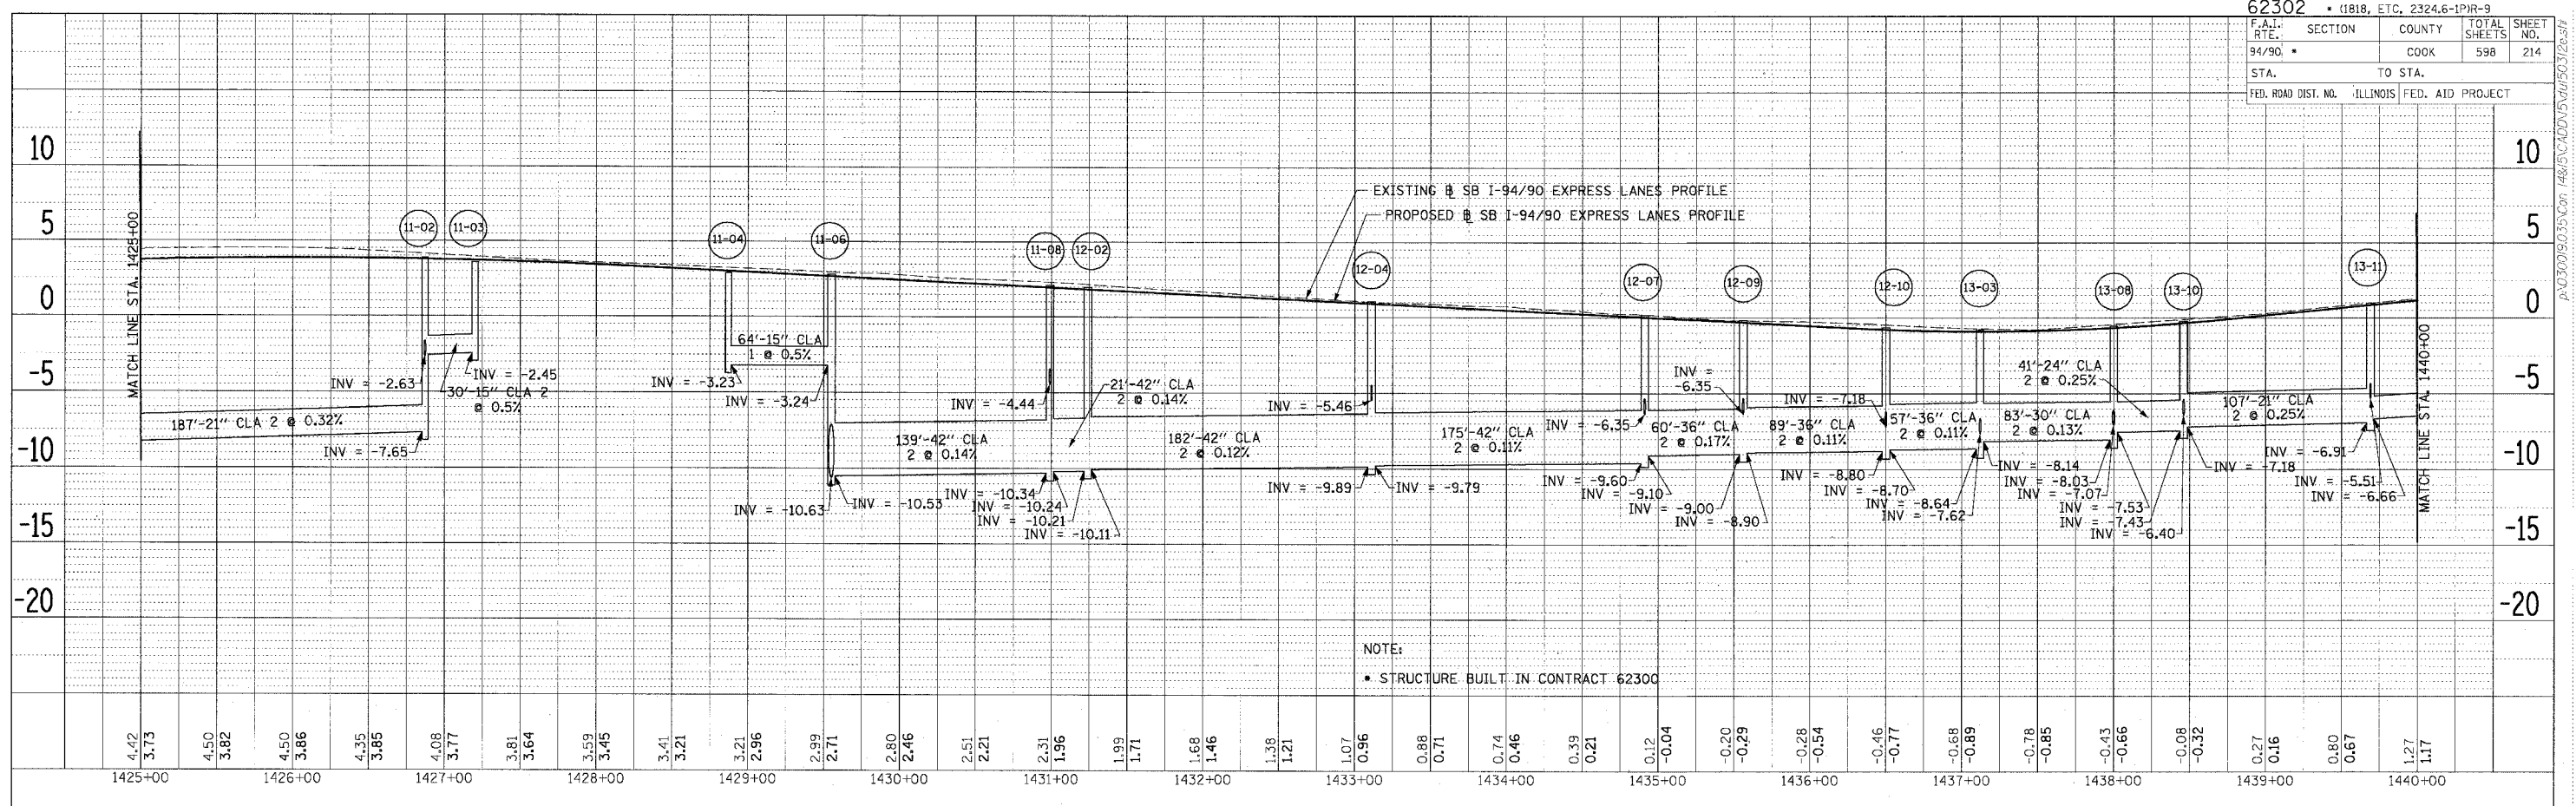

PLAN
 SURVEYED BY DATE
 ALIGNED CHECKED
 NOTE BOOK NO. OF INVA. CHECKED
 PLOT FILE NAME

PLAN
 SURVEYED BY DATE
 ALIGNED CHECKED
 NOTE BOOK NO. OF INVA. CHECKED
 PLOT FILE NAME

Edwards AND Kelcey
 ONE NORTH FRANKLIN CHICAGO, IL 60606
 PHONE: (312) 251-3000
 FAX: (312) 251-3015
 WEB: WWW.EKCORP.COM

REVISIONS	DATE

ILLINOIS DEPARTMENT OF TRANSPORTATION
 F.A.I. 94/90 (DAN RYAN EXPRESSWAY)
 31ST STREET TO 71ST STREET
 SB EXPRESS LANE RECONSTRUCTION
 DRAINAGE PROFILES
 SOUTHBOUND STA. 1425+00 TO STA. 1455+00

SCALE: 1"=50'
 DATE: 7/7/05

DRAWN BY: LPN
 CHECKED BY: PJM

P:\030015035\Con\148\CV\AD\54\15031202.dwg 06/27/2005 05:22:40 PM