
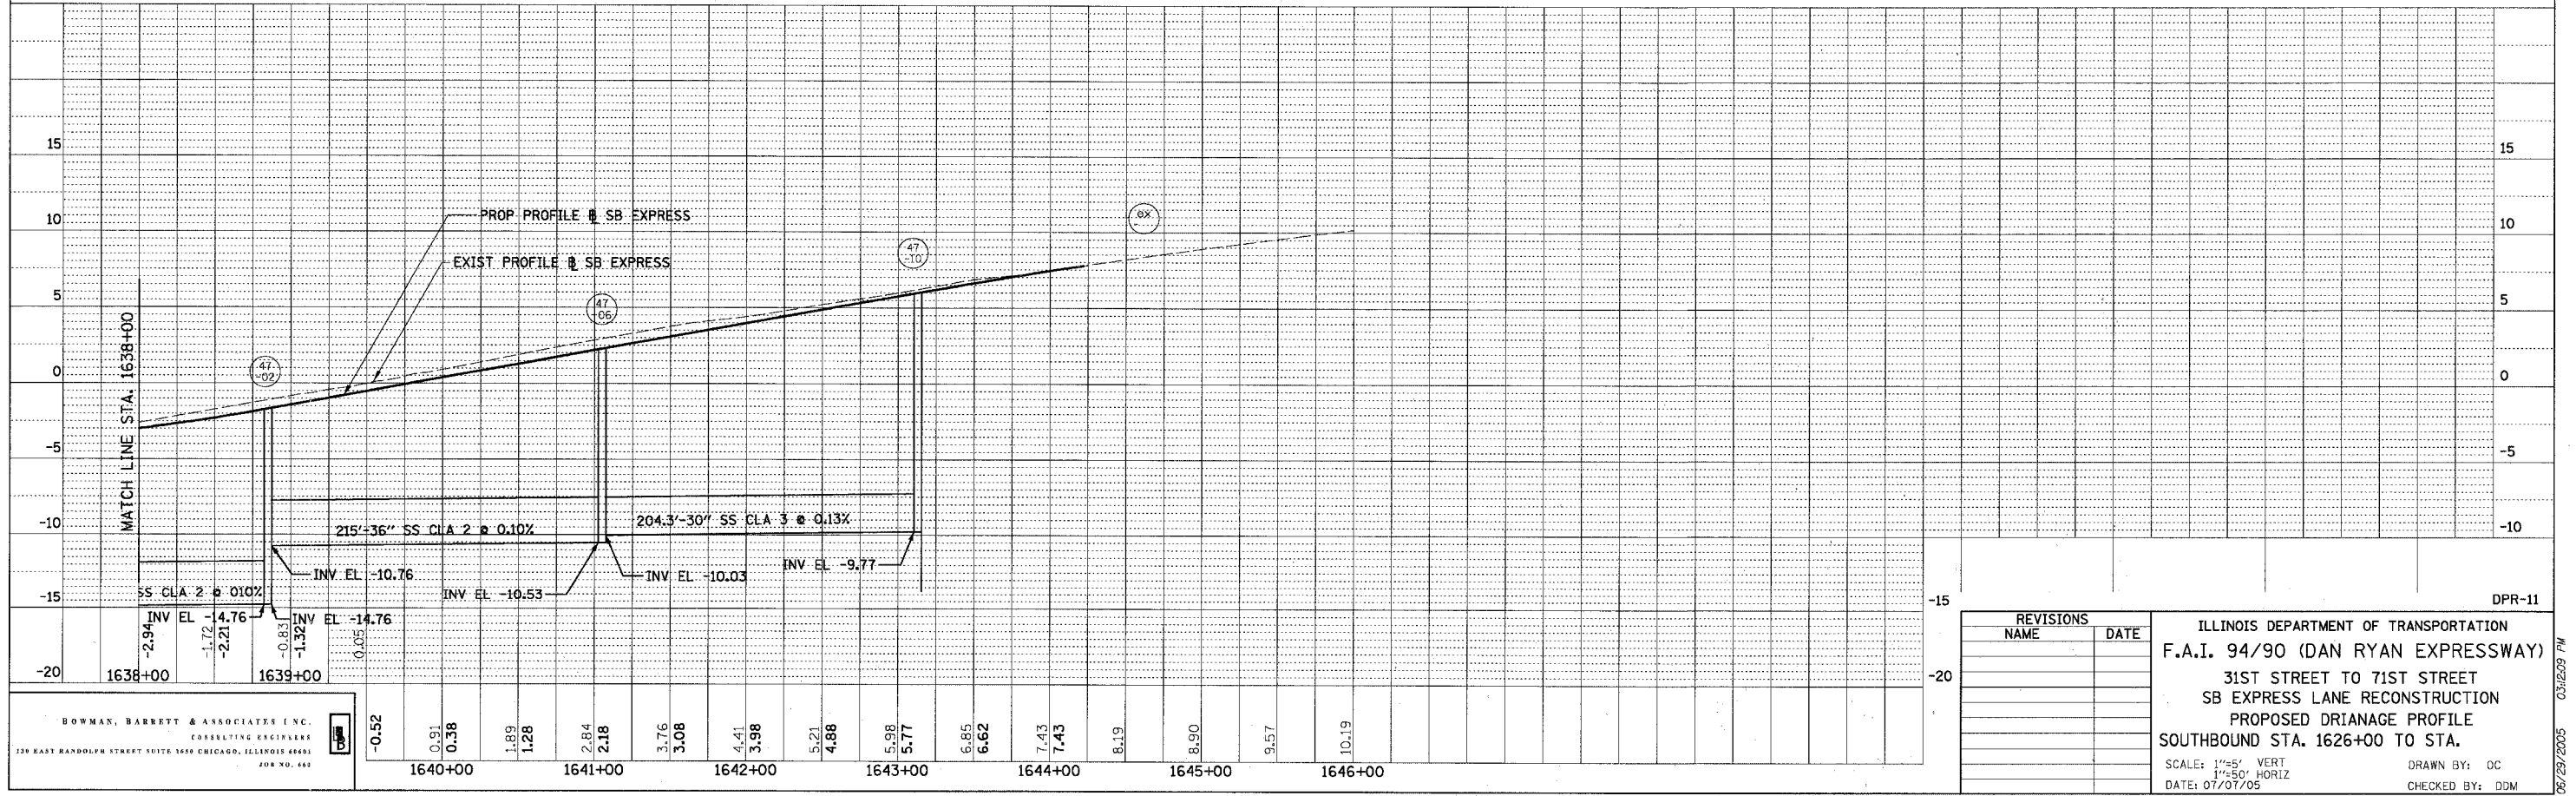


F.A.I.	SECTION	COUNTY	TOTAL SHEETS	SHEET NO.
94/90		COOK	598	222
STA.		TO STA.		
FED. ROAD DIST. NO.	ILLINOIS	FED. AID PROJECT		

DATE	BY
DATE	BY
DATE	BY

DATE	BY
DATE	BY
DATE	BY

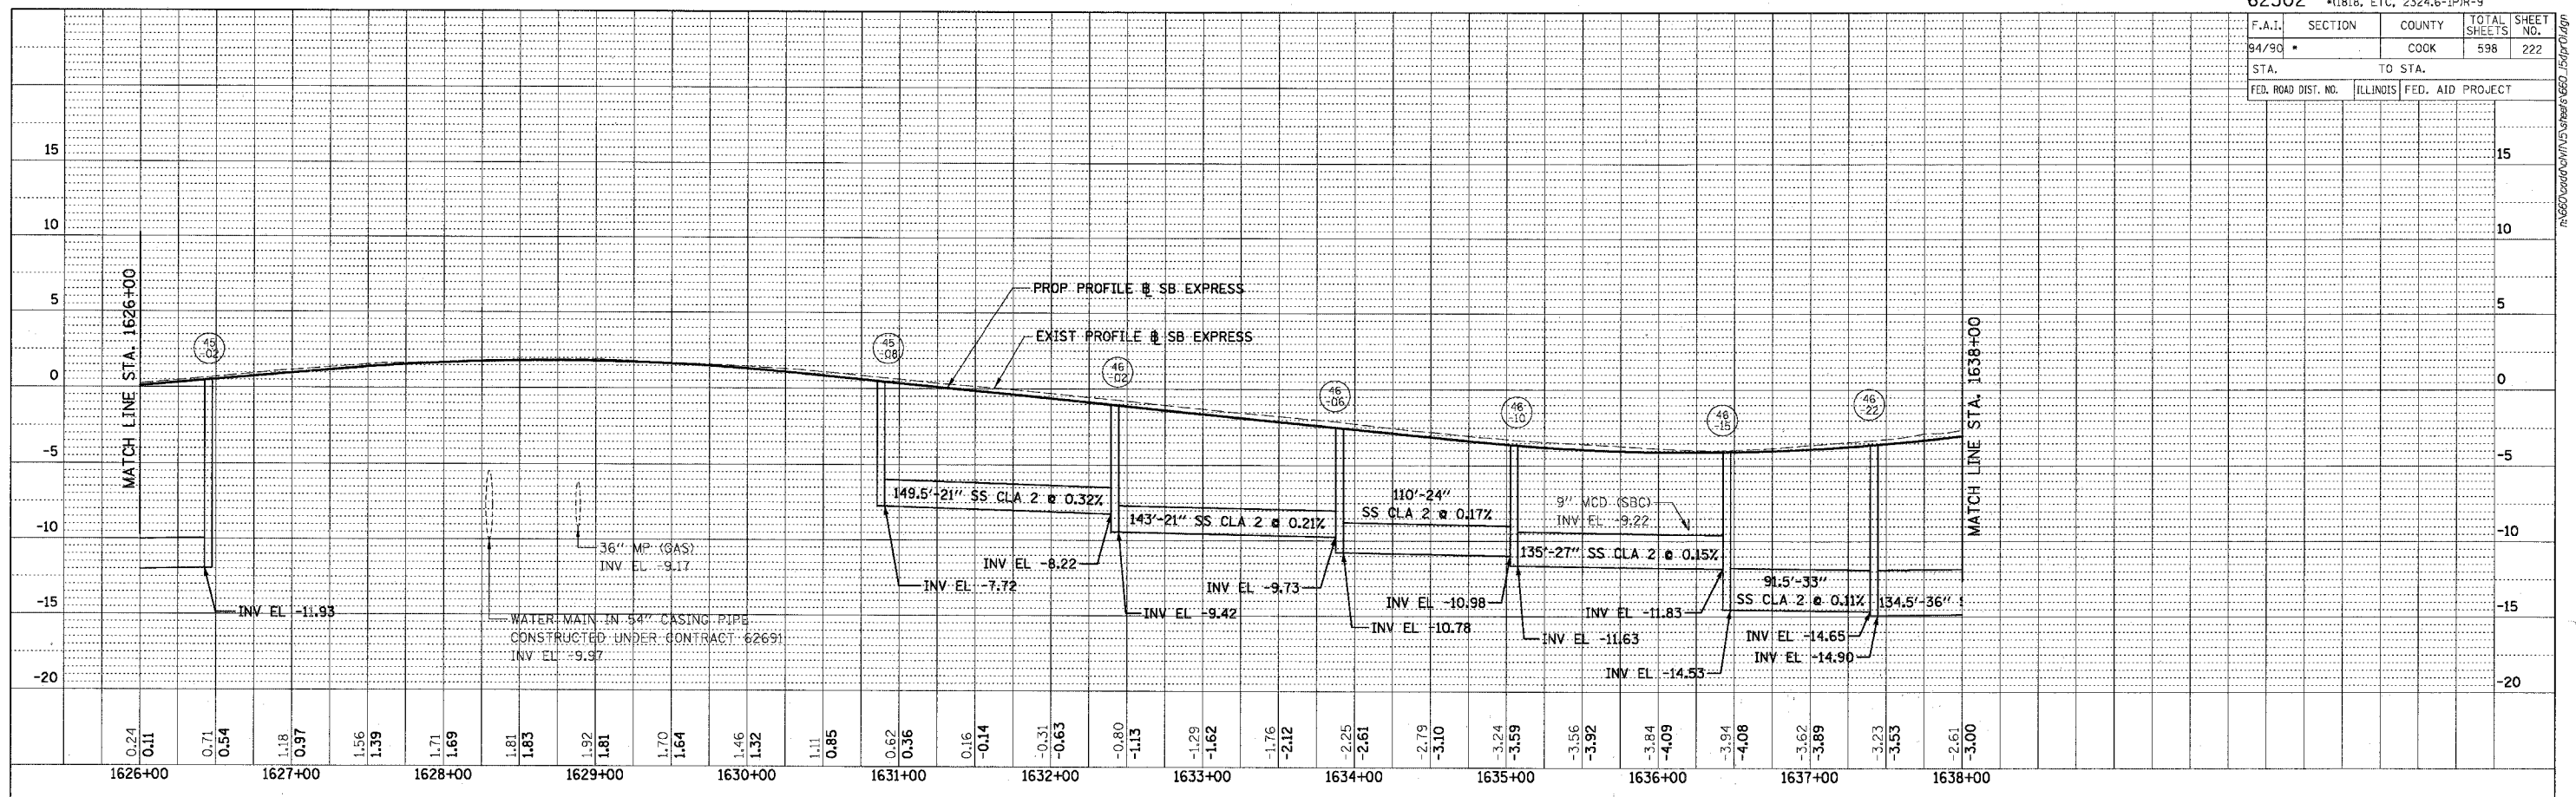

BOWMAN, BARRETT & ASSOCIATES, INC.  
 CONSULTING ENGINEERS  
 129 EAST RANDOLPH STREET SUITE 1650 CHICAGO, ILLINOIS 60601  
 JOB NO. 482

REVISIONS	
NAME	DATE

DPR-11  
 ILLINOIS DEPARTMENT OF TRANSPORTATION  
 F.A.I. 94/90 (DAN RYAN EXPRESSWAY)  
 31ST STREET TO 71ST STREET  
 SB EXPRESS LANE RECONSTRUCTION  
 PROPOSED DRAINAGE PROFILE  
 SOUTHBOUND STA. 1626+00 TO STA.  
 SCALE: 1"=5' VERT  
 1"=50' HORIZ  
 DATE: 07/07/05  
 DRAWN BY: OC  
 CHECKED BY: DDM

03/22/09 PM