
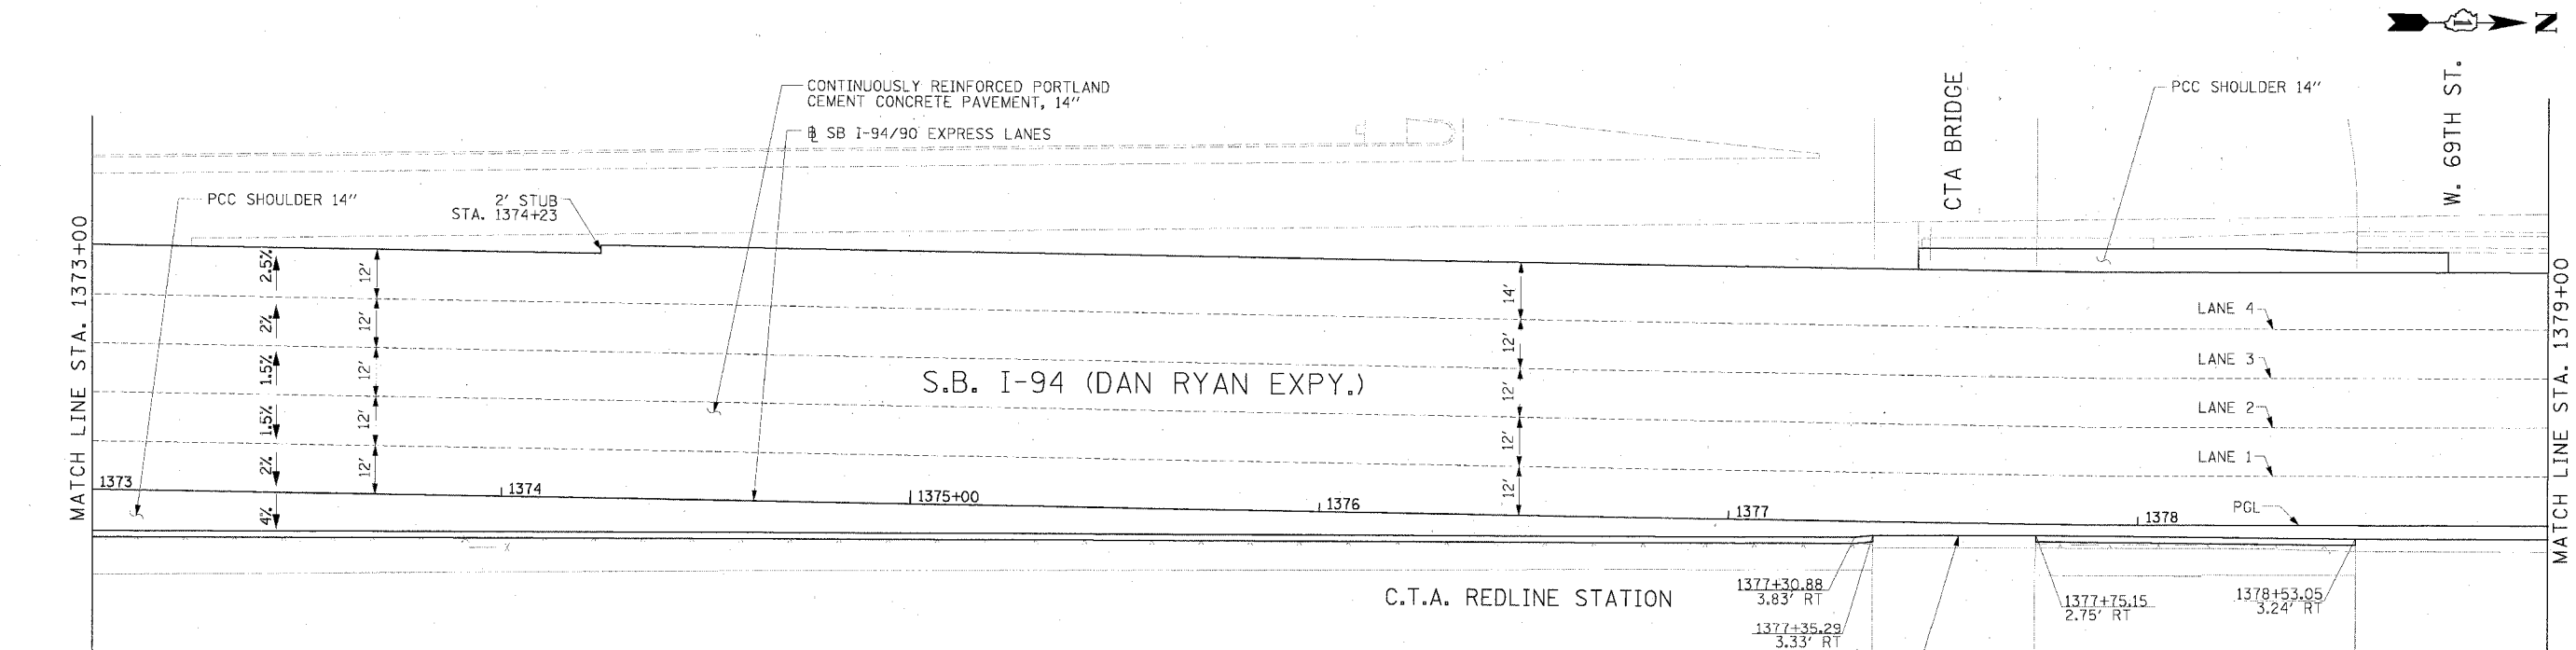


F.A.I. RTE.	SECTION	COUNTY	TOTAL SHEETS	SHEET NO.
94/90		COOK	598	263
STA.	TO STA.			
FED. ROAD DIST. NO.	ILLINOIS	FED. AID PROJECT		
62302 • (1818, ETC, 2324.6-1PJR-9				

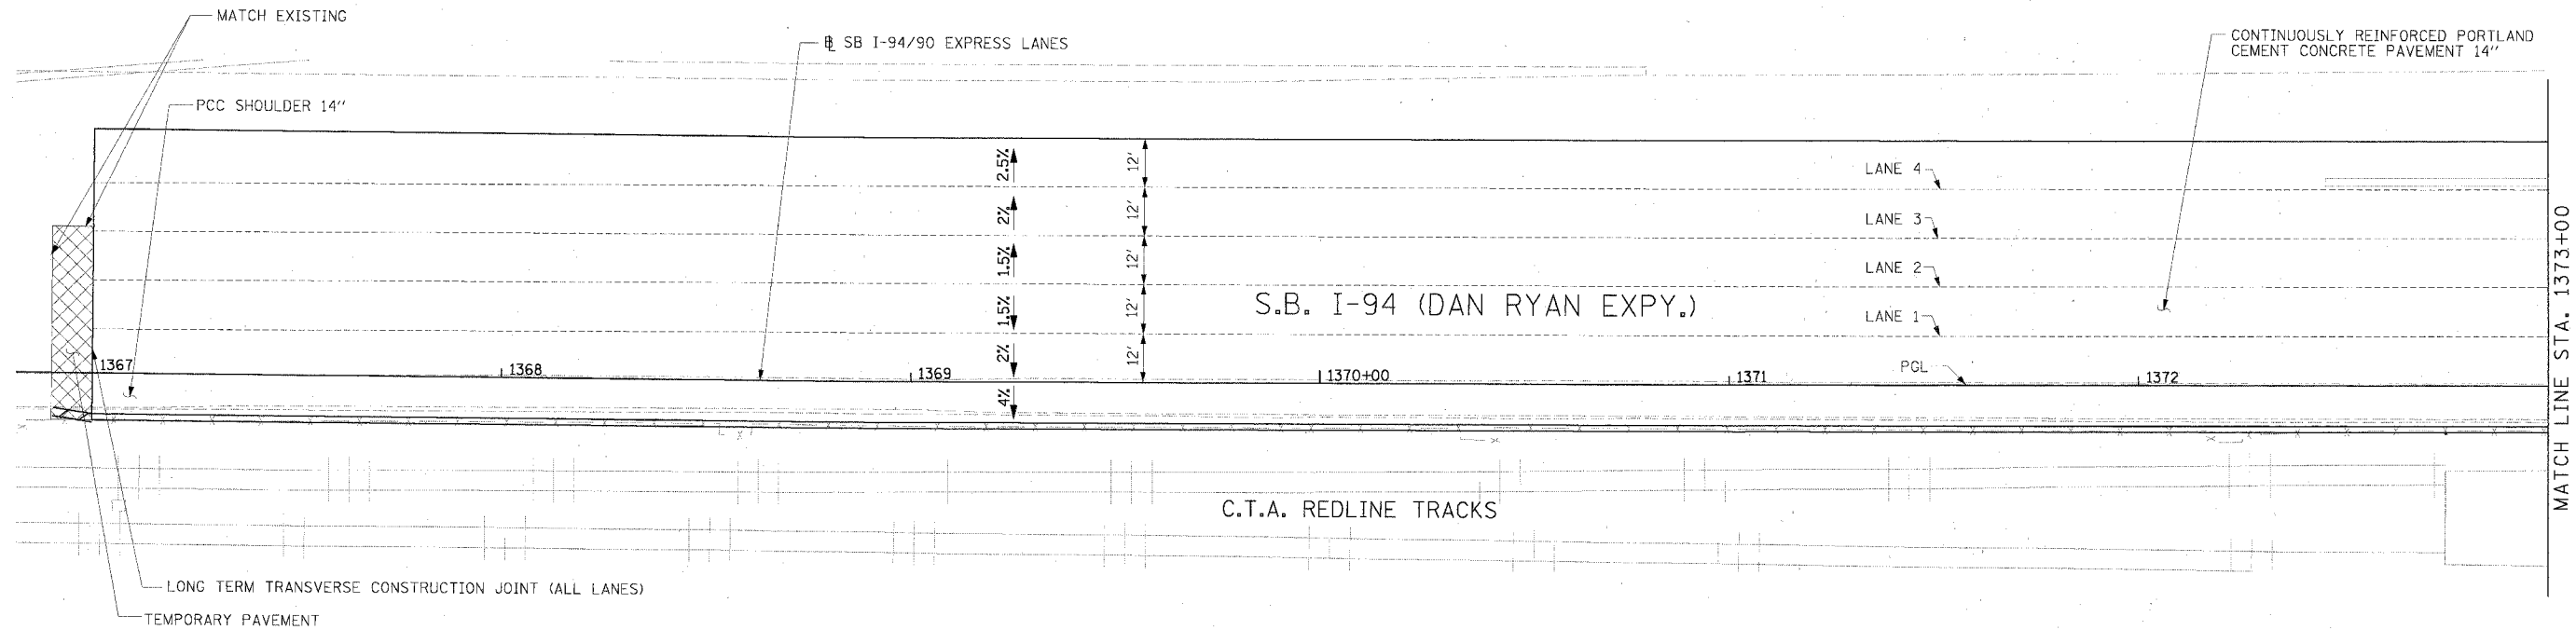

C.T.A. REDLINE STATION

1377+30.88 3.83' RT	1377+75.15 2.75' RT	1378+53.05 3.24' RT
1377+35.29 3.33' RT		

MEET FACE OF EXISTING PIER

NOTE:

1. PAVEMENT ELEVATIONS ALONG RAMPS, GOES AND IN AREAS OF SUPERELEVATION TRANSITION ARE PROVIDED AT 25' INTERVALS. FOR ALL OTHER ELEVATIONS, REFER TO PROFILE AND TYPICAL SECTIONS.

LEGEND

- ### ELEVATION STATIONED OFF OF SB I-94/90 EXPRESS LANES
- (###) ELEVATION STATIONED OFF OF SB I-94/90 LOCAL LANES
- [*##] ELEVATION STATIONED OFF OF SLIP RAMP ALIGNMENT

Edwards AND Kelcey
 ONE NORTH FRANKLIN
 CHICAGO, IL 60606
 PHONE: (312) 251-3000
 FAX: (312) 251-3015
 WEB: WWW.EKCORP.COM

REVISIONS	
NAME	DATE

ILLINOIS DEPARTMENT OF TRANSPORTATION
 F.A.I. 94/90 (DAN RYAN EXPRESSWAY)
 31ST STREET TO 71ST STREET
 SB EXPRESS LANE RECONSTRUCTION

PAVEMENT JOINTING AND ELEVATION PLAN
 SOUTHBOUND STA. 1367+00 TO STA. 1379+00

SCALE: 0' 10' 20' 30' 40'
 DATE: 7/7/05

DRAWN BY: TAI
 CHECKED BY: PJM

JT-1
 06/24/2005 09:25:05 AM