


STATE OF ILLINOIS  
DEPARTMENT OF TRANSPORTATION

F.A.I. RTE.	SECTION	COUNTY	TOTAL SHEETS	SHEET NO.
90/94		COOK	598	339
STA. TO STA.				
FED. ROAD DIST. NO. 1 ILLINOIS FED. AID PROJECT				
• 11818, ETC, 2324.6-1P/R-9				62302

NOTES:

- DYNAMIC MESSAGE SIGN WILL BE INSTALLED IN ANOTHER CONTRACT. COORDINATE WITH CONTRACT 62583 FOR LOCATION, TYPE, AND ORIENTATION OF HARDWARE AND CONDUIT.
- THE FABRICATOR SHALL COORDINATE WITH THE MANUFACTURER OF THE DYNAMIC MESSAGE SIGN (DMS) TO DETERMINE THE ACTUAL SIZE, WEIGHT AND MOUNTING DETAILS OF THE DMS BEFORE ORDERING OR FABRICATING ANY MATERIALS FOR THE TRUSS OR WALKWAY/SIGN SUPPORTS.

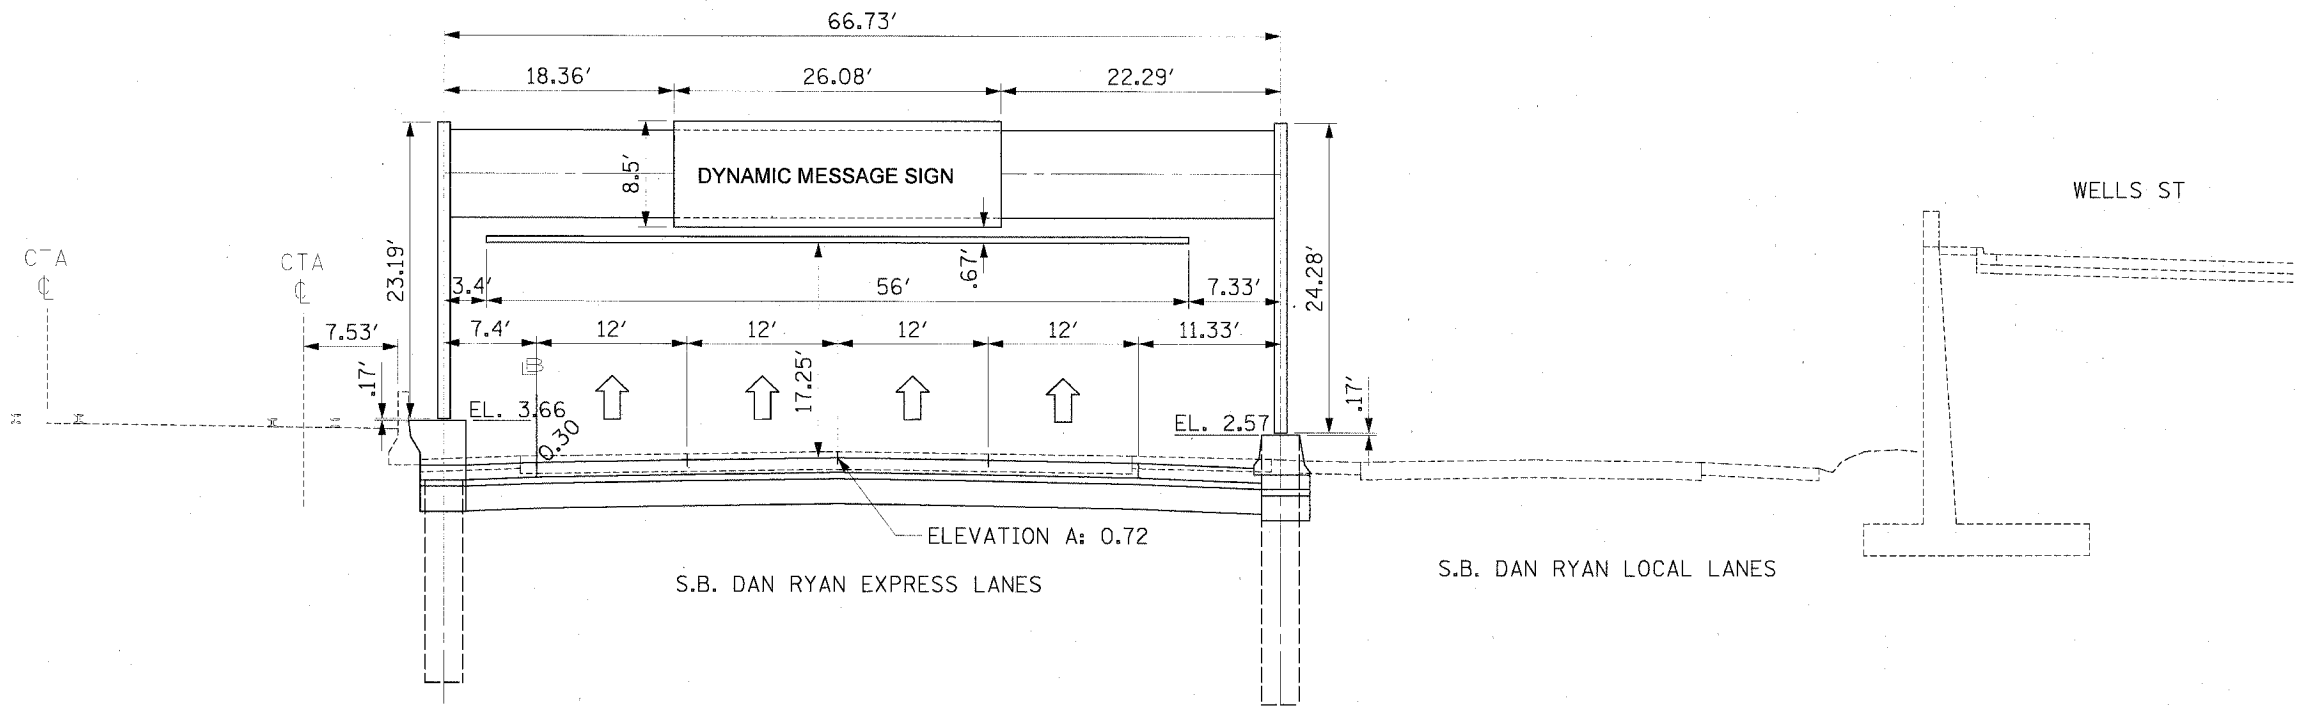

1S016I094R057.7  
MOUNTING DETAIL  
PROPOSED OVERHEAD SIGN STRUCTURE  
FOR DYNAMIC MESSAGE SIGN  
STA. 1476+22.50/3476+16.47 S.B. I-90/94  
LOOKING SOUTH

REVISIONS	
NAME	DATE

ILLINOIS DEPARTMENT OF TRANSPORTATION  
 F.A.I. 90/94 (DAN RYAN EXPRESSWAY)  
 31st STREET TO 71st STREET (SB Express Lanes)  
 PROPOSED DYNAMIC MESSAGE SIGN  
 INSTALLATION  
 SCALE: NONE DRAWN BY: SWANG  
 DATE: JULY 7, 2005 CHECKED BY: JAL

CTE | AECOM

CTE  
 300 East Wacker Drive, Suite 600, Chicago, Illinois 60601-2018  
 T 312.628.6300 F 312.528.1109 www.cteaecom.com