



PROFILE  
 DRAWING NO. \_\_\_\_\_ DATE \_\_\_\_\_  
 GRABED PLOTTED \_\_\_\_\_ BY \_\_\_\_\_  
 CHECKED \_\_\_\_\_  
 STRUCTURE NOTATION CHECKED \_\_\_\_\_

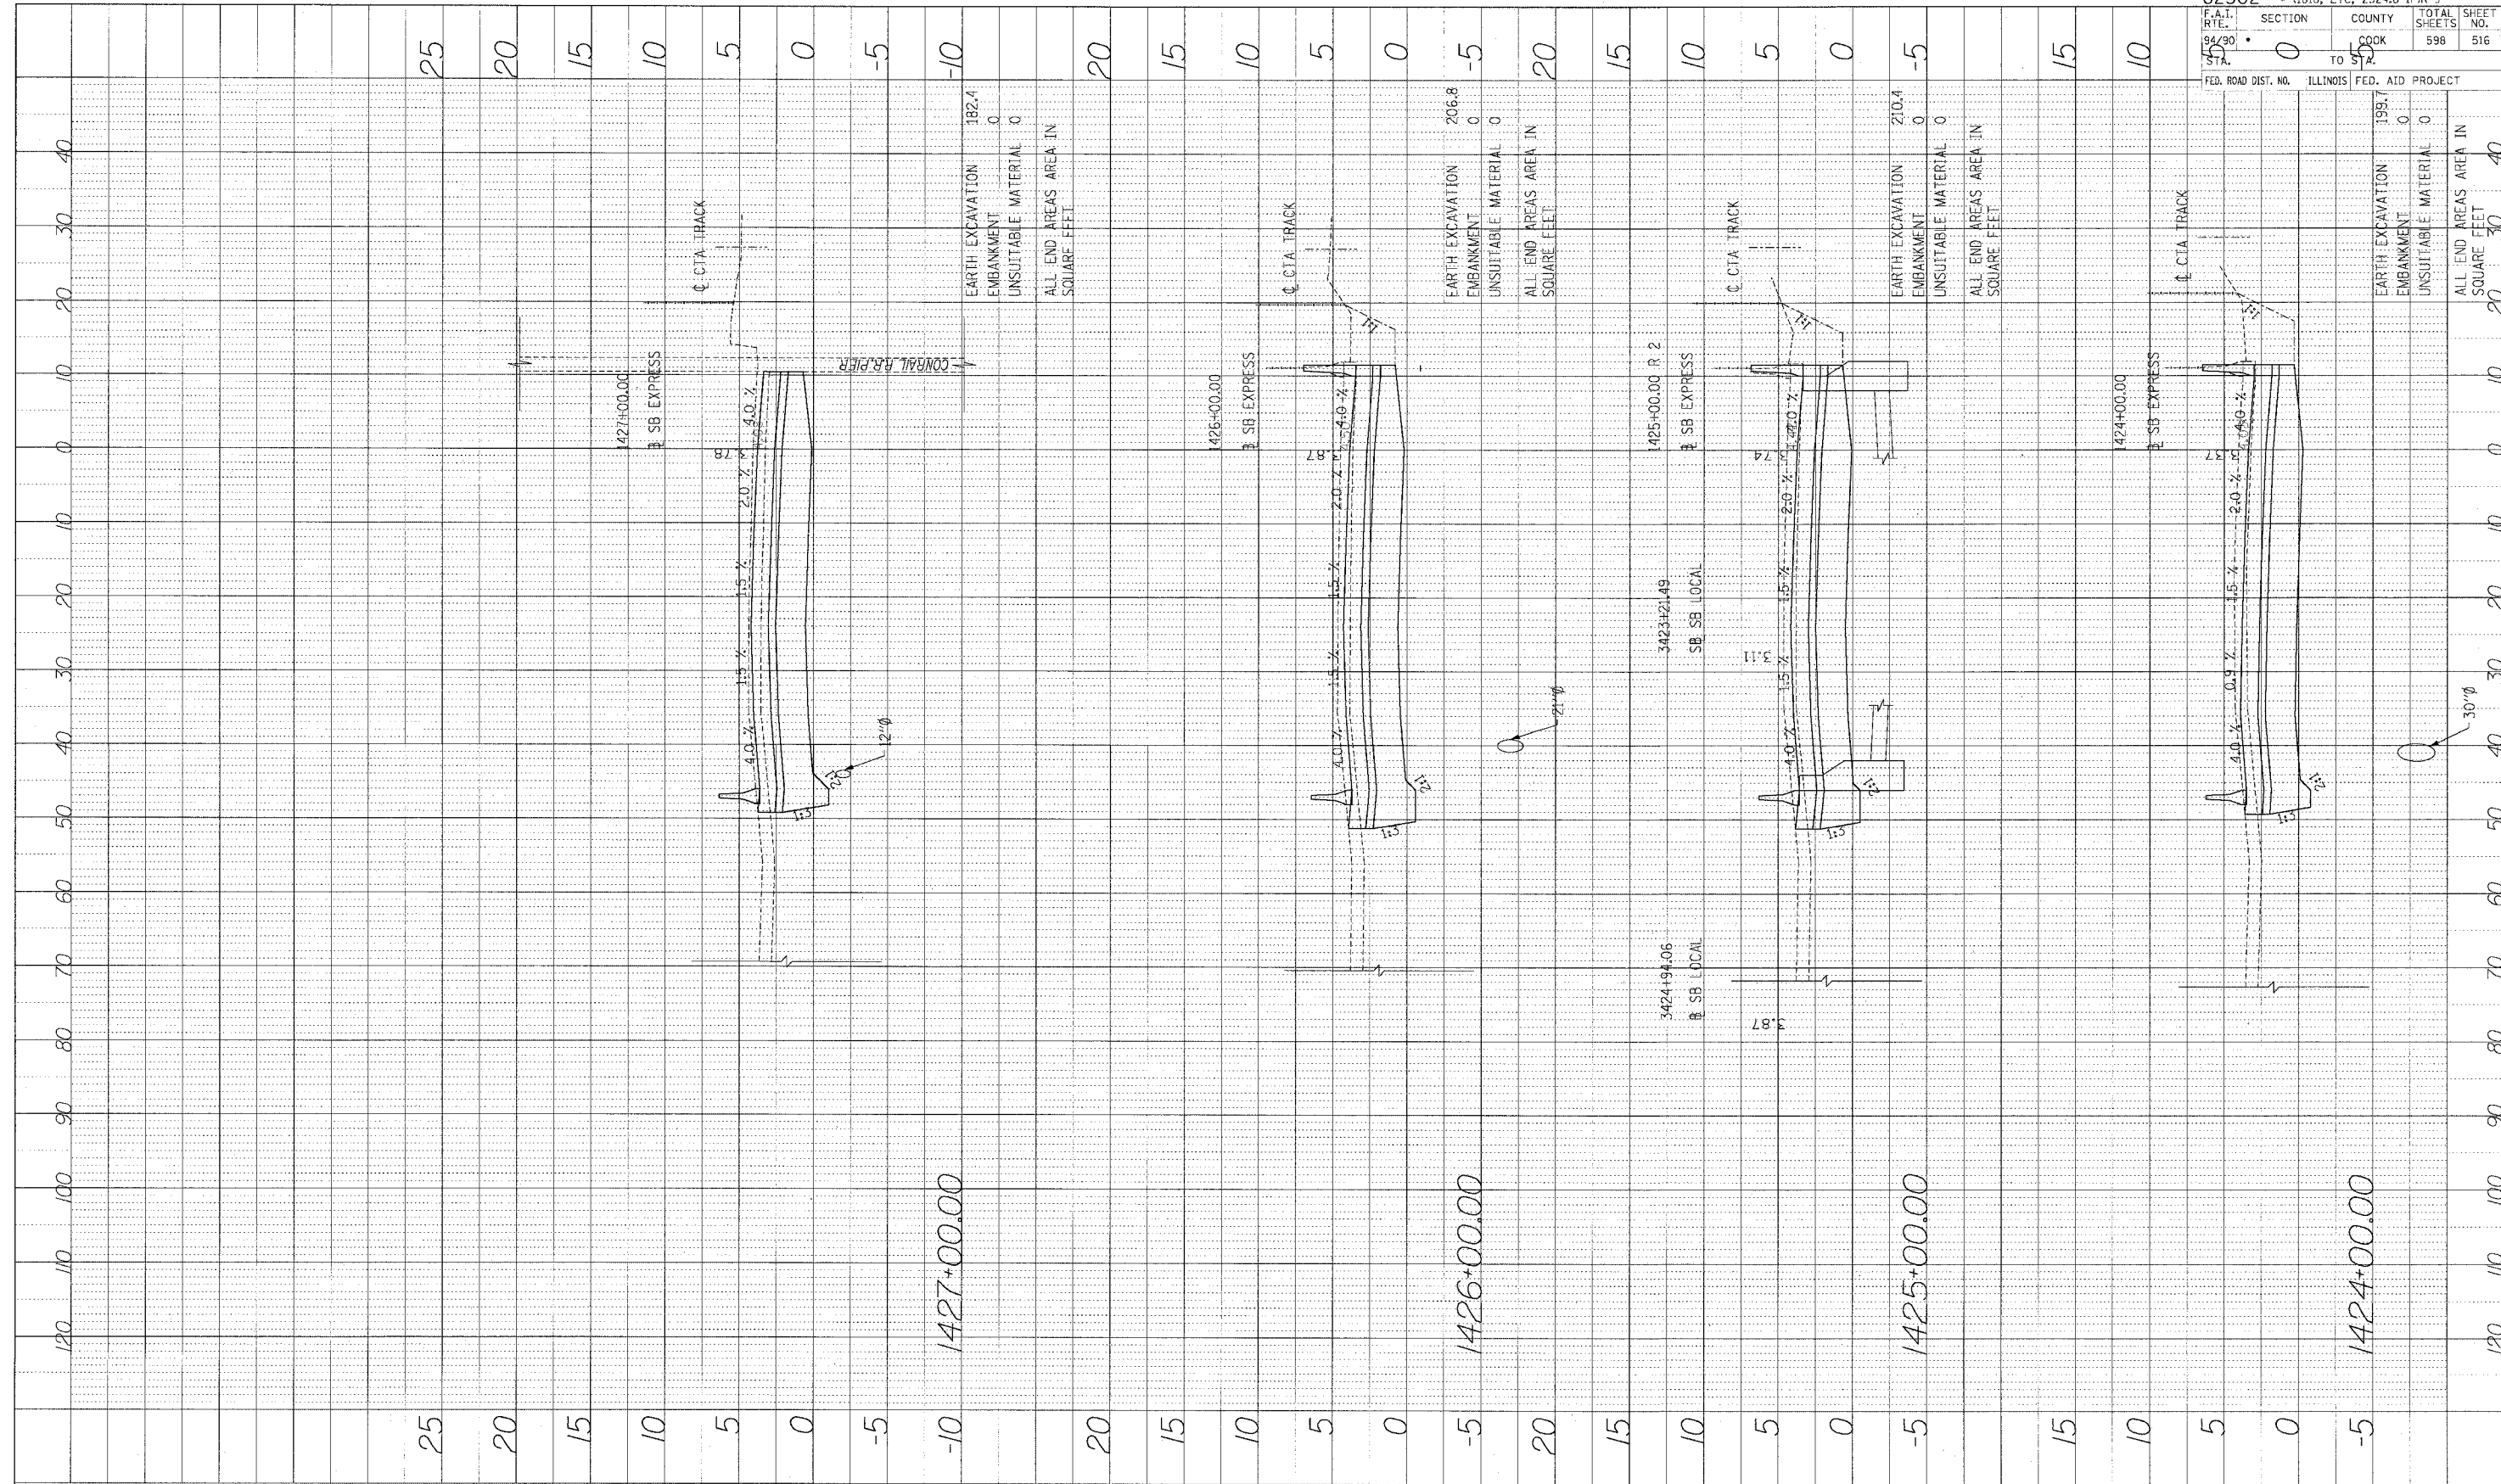

62302 • (1818, ETC, 2324.6-1PIR-9)  
 F.A.I. SECTION COUNTY TOTAL SHEET SHEET  
 R.T.E. 00 COOK 598 516  
 STA. 52 TO 52  
 FED. ROAD DIST. NO. ILLINOIS FED. AID PROJECT

**Edwards AND Kelcey**  
 ONE NORTH FRANKLIN  
 CHICAGO, IL 60606  
 PHONE: (312) 251-3000  
 FAX: (312) 251-3015  
 WEB: WWW.EKCORP.COM

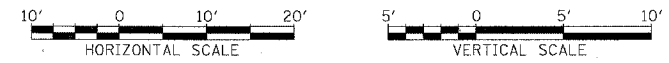

STA.

I:\2000\09\03\50\con\148\9\CA\00\15\1\880\546829-Final.DWG