


PROFILE SURVEYED BY DATE
 PLOTTED BY
 NOTED BY
 NO. STRUCTURE NOTATIONS CHD

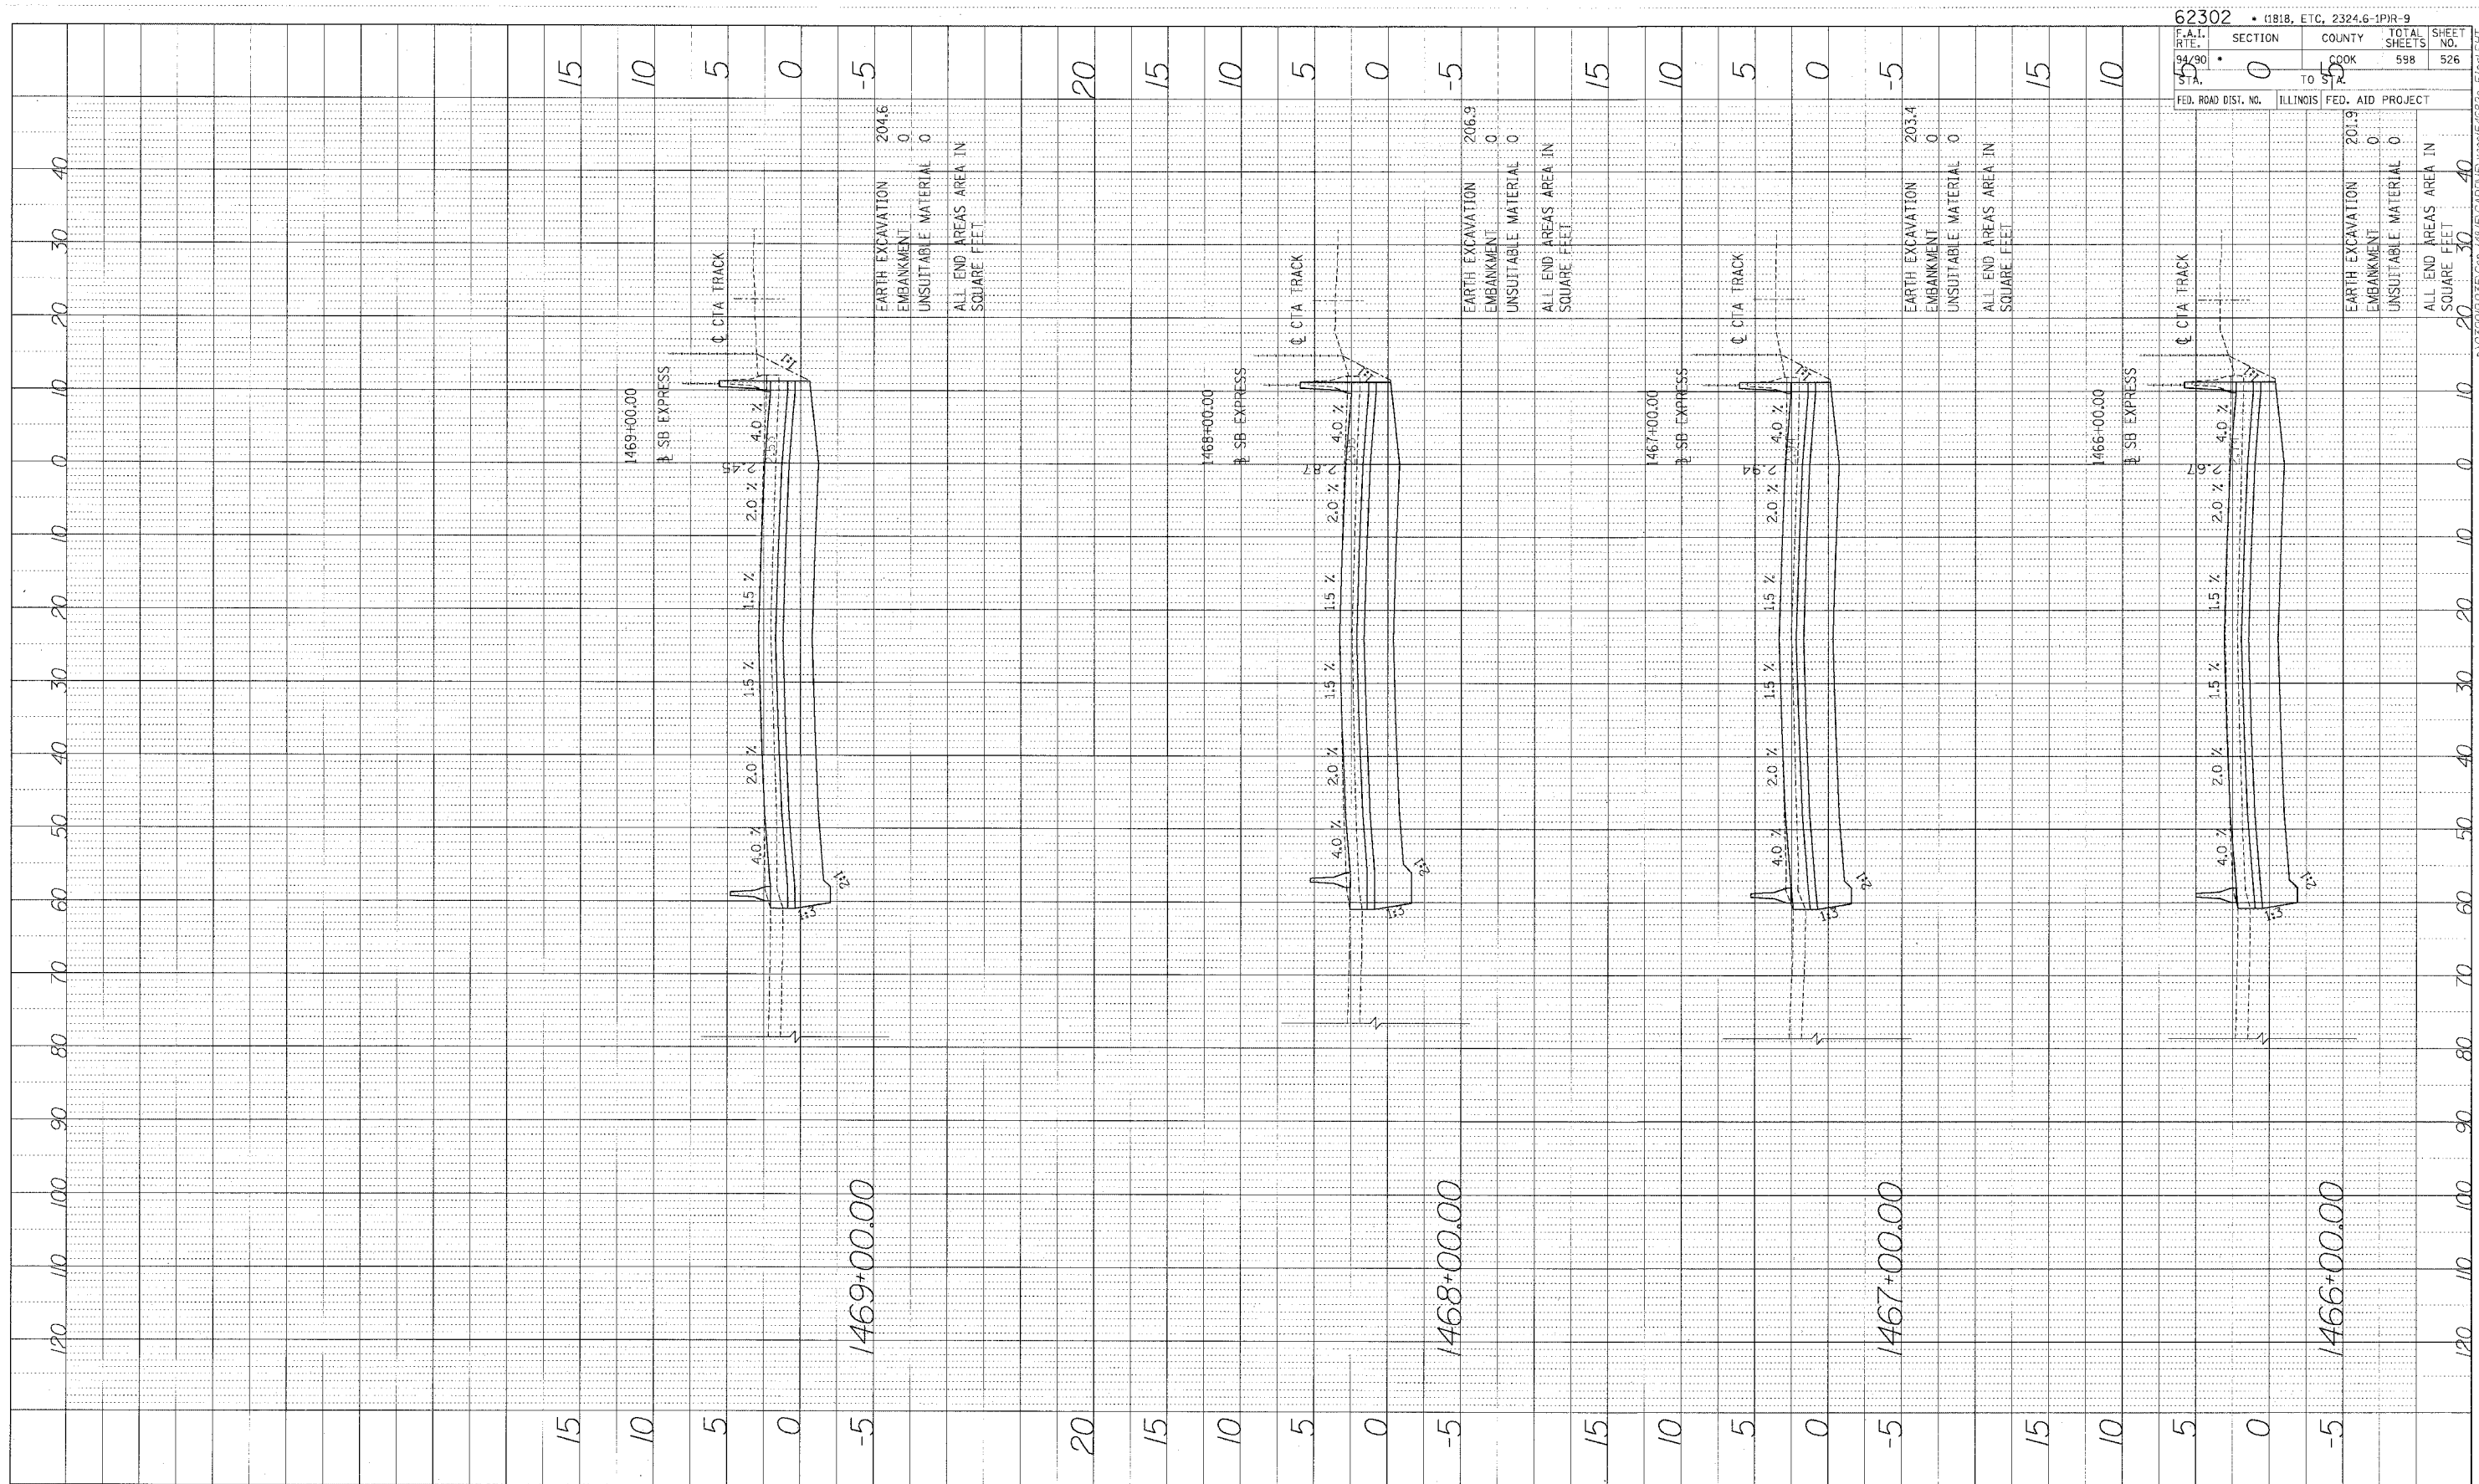

1469+00.00

1468+00.00

1467+00.00

1466+00.00

62302	• (1818, ETC, 2324.6-1)JR-9
F.A.I. RITE: 9/2/90	SECTION: 0
COUNTY: COOK	TOTAL SHEETS: 598
SHEET NO.: 526	
FED. ROAD DIST. NO.:	ILLINOIS FED. AID PROJECT:

Edwards AND Kelcey
 ONE NORTH FRANKLIN CHICAGO, IL 60606
 PHONE: (312) 251-3000
 FAX: (312) 251-3015
 WEB: WWW.EKCORP.COM



STA.

P:\0300\62302\CON\1466\5-CADD\513\300546626.dwg