



PROFILE REVIEWED BY: _____ DATE: _____
 GRADES CHECKED: _____
 NOTE BOOK NO.: _____
 STRUCTURE NOTATIONS OK/NO

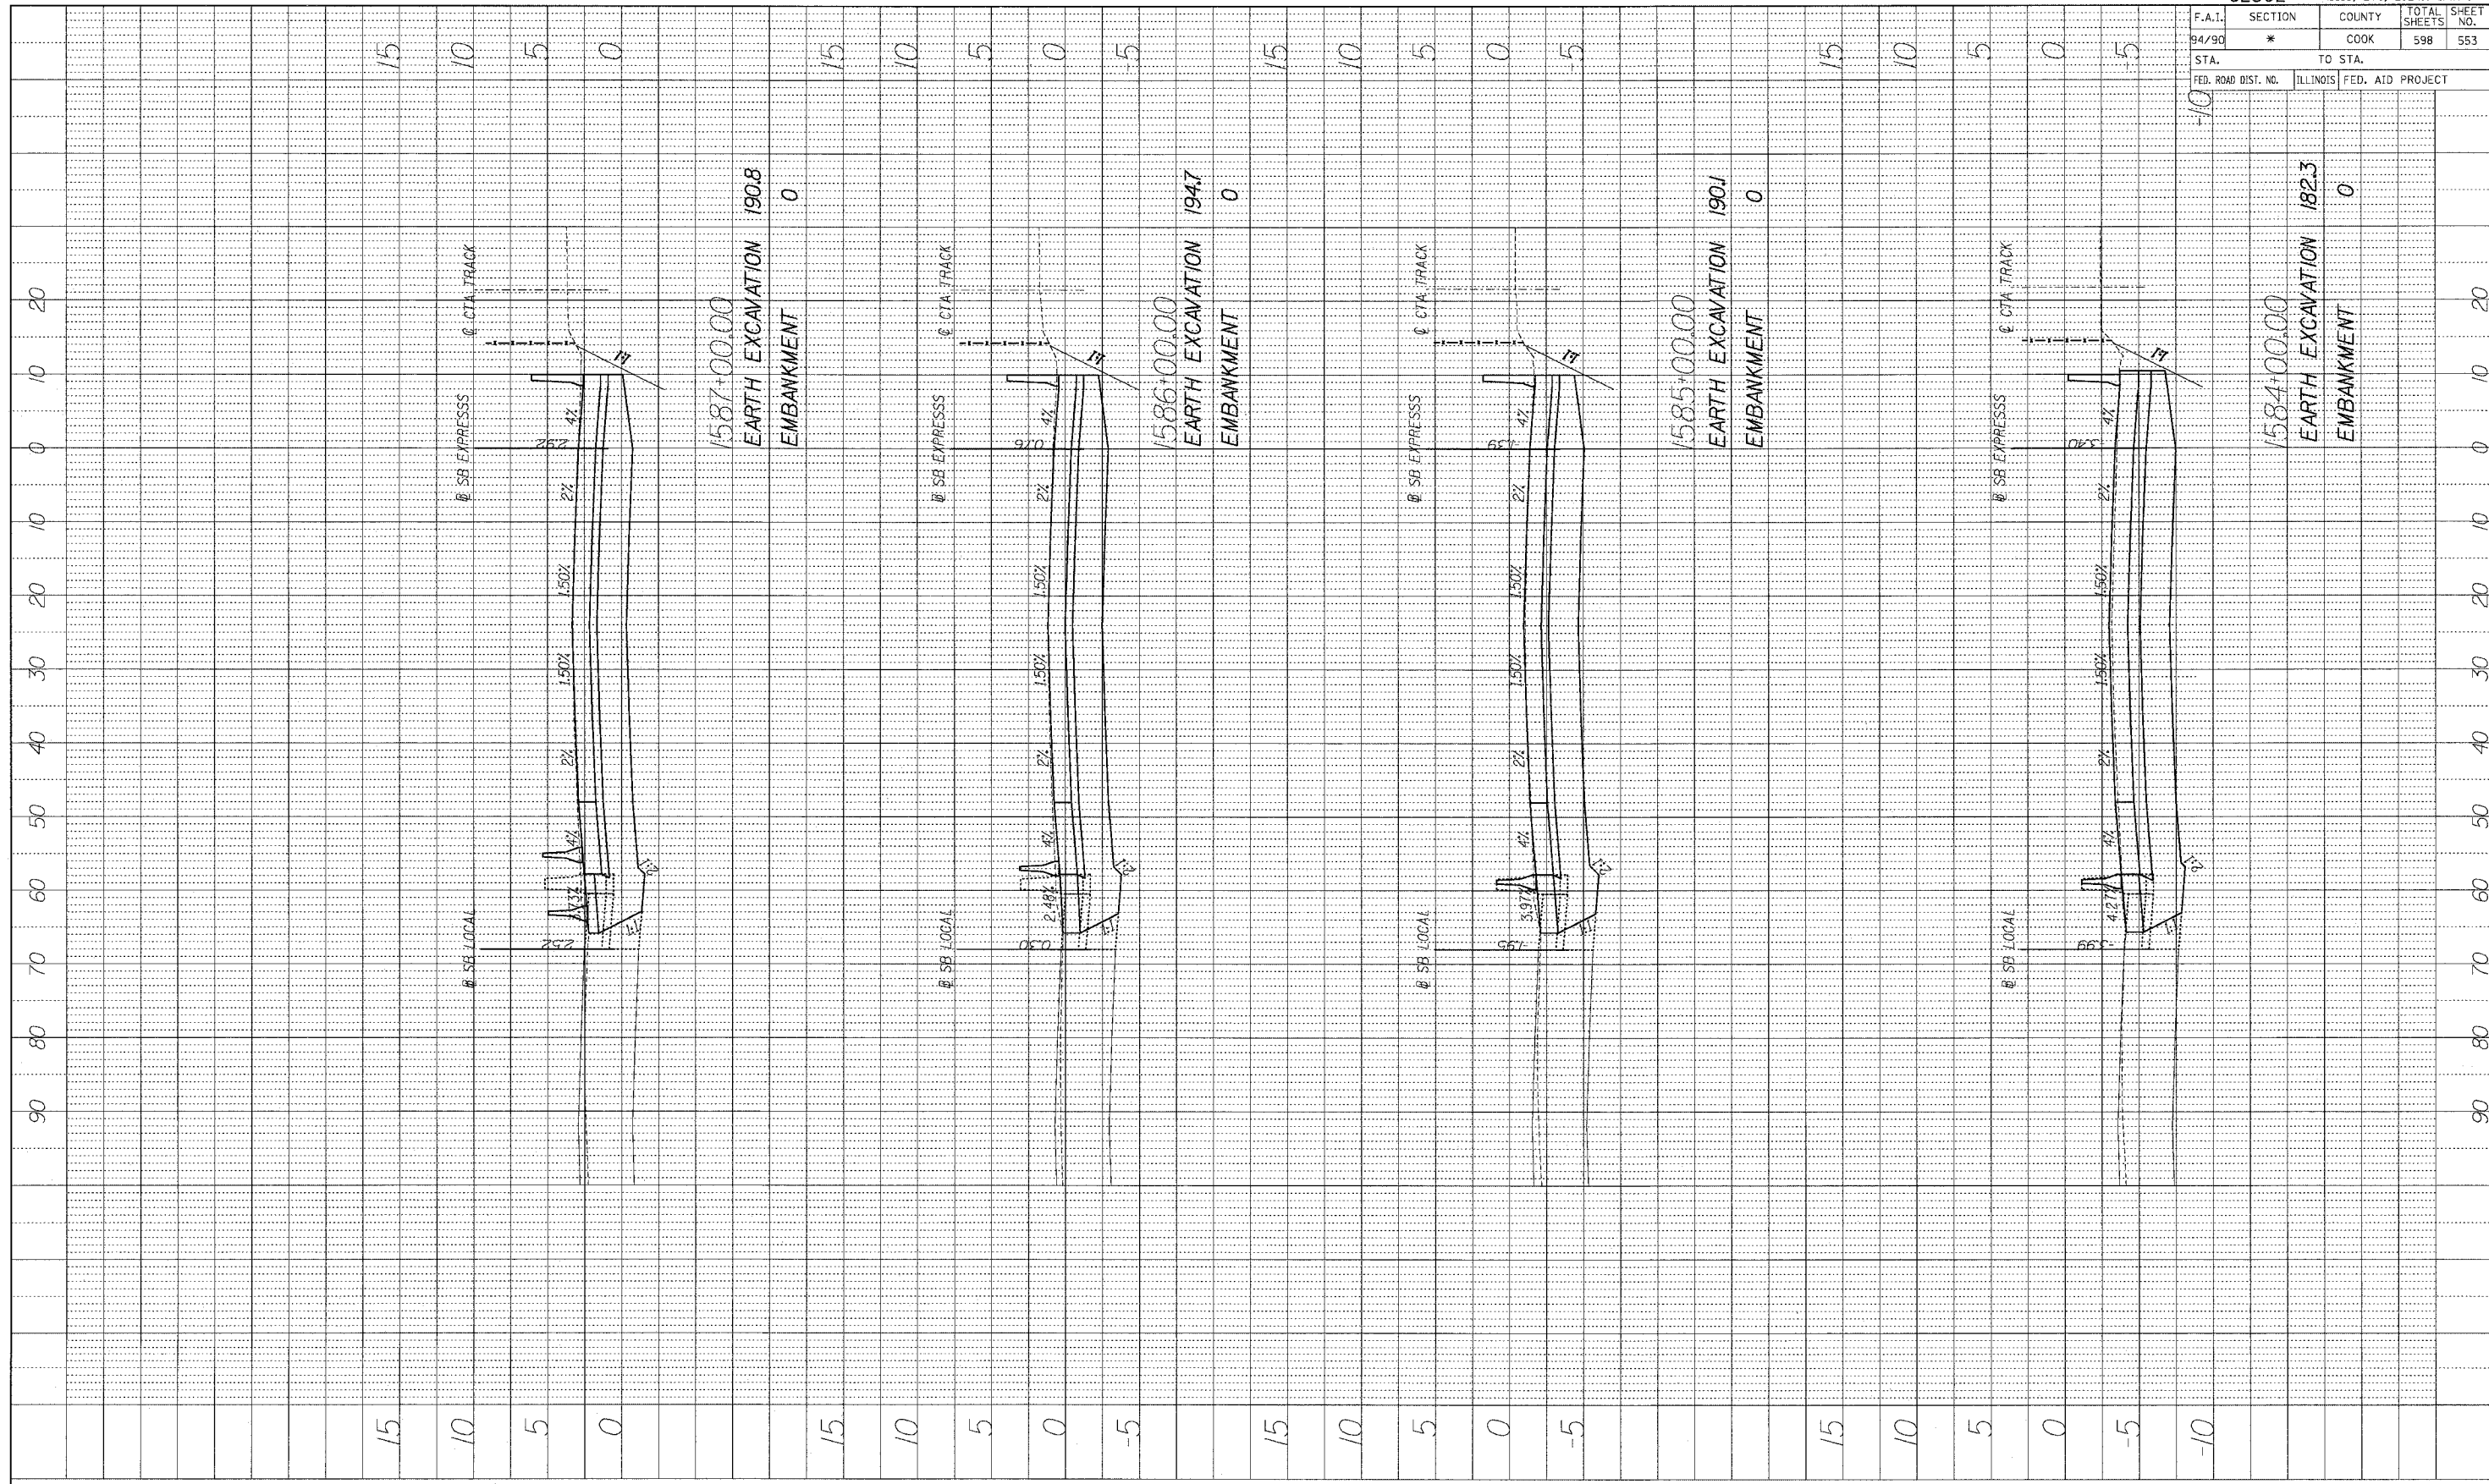

62302				*1818, ETC., 2324.6-1PIR-9	
F.A.I.	SECTION	COUNTY	TOTAL SHEETS	SHEET NO.	
94/90	*	COOK	598	553	
STA.			TO STA.		
FED. ROAD DIST. NO.	ILLINOIS	FED. AID PROJECT			

BOWMAN, BARRETT & ASSOCIATES INC
 CONSULTING ENGINEERS
 Chicago, Illinois
 312.228.0100
 www.bbainc.com

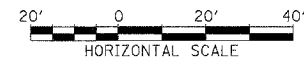

STA.+... TO STA.+...

6/27/2005 4:58:47 PM