



F.A.I.	SECTION	COUNTY	TOTAL SHEETS	SHEET NO.
94/90	*	COOK	598	597
STA.		TO STA.		
FED. ROAD DIST. NO.	ILLINOIS	FED. AID PROJECT		

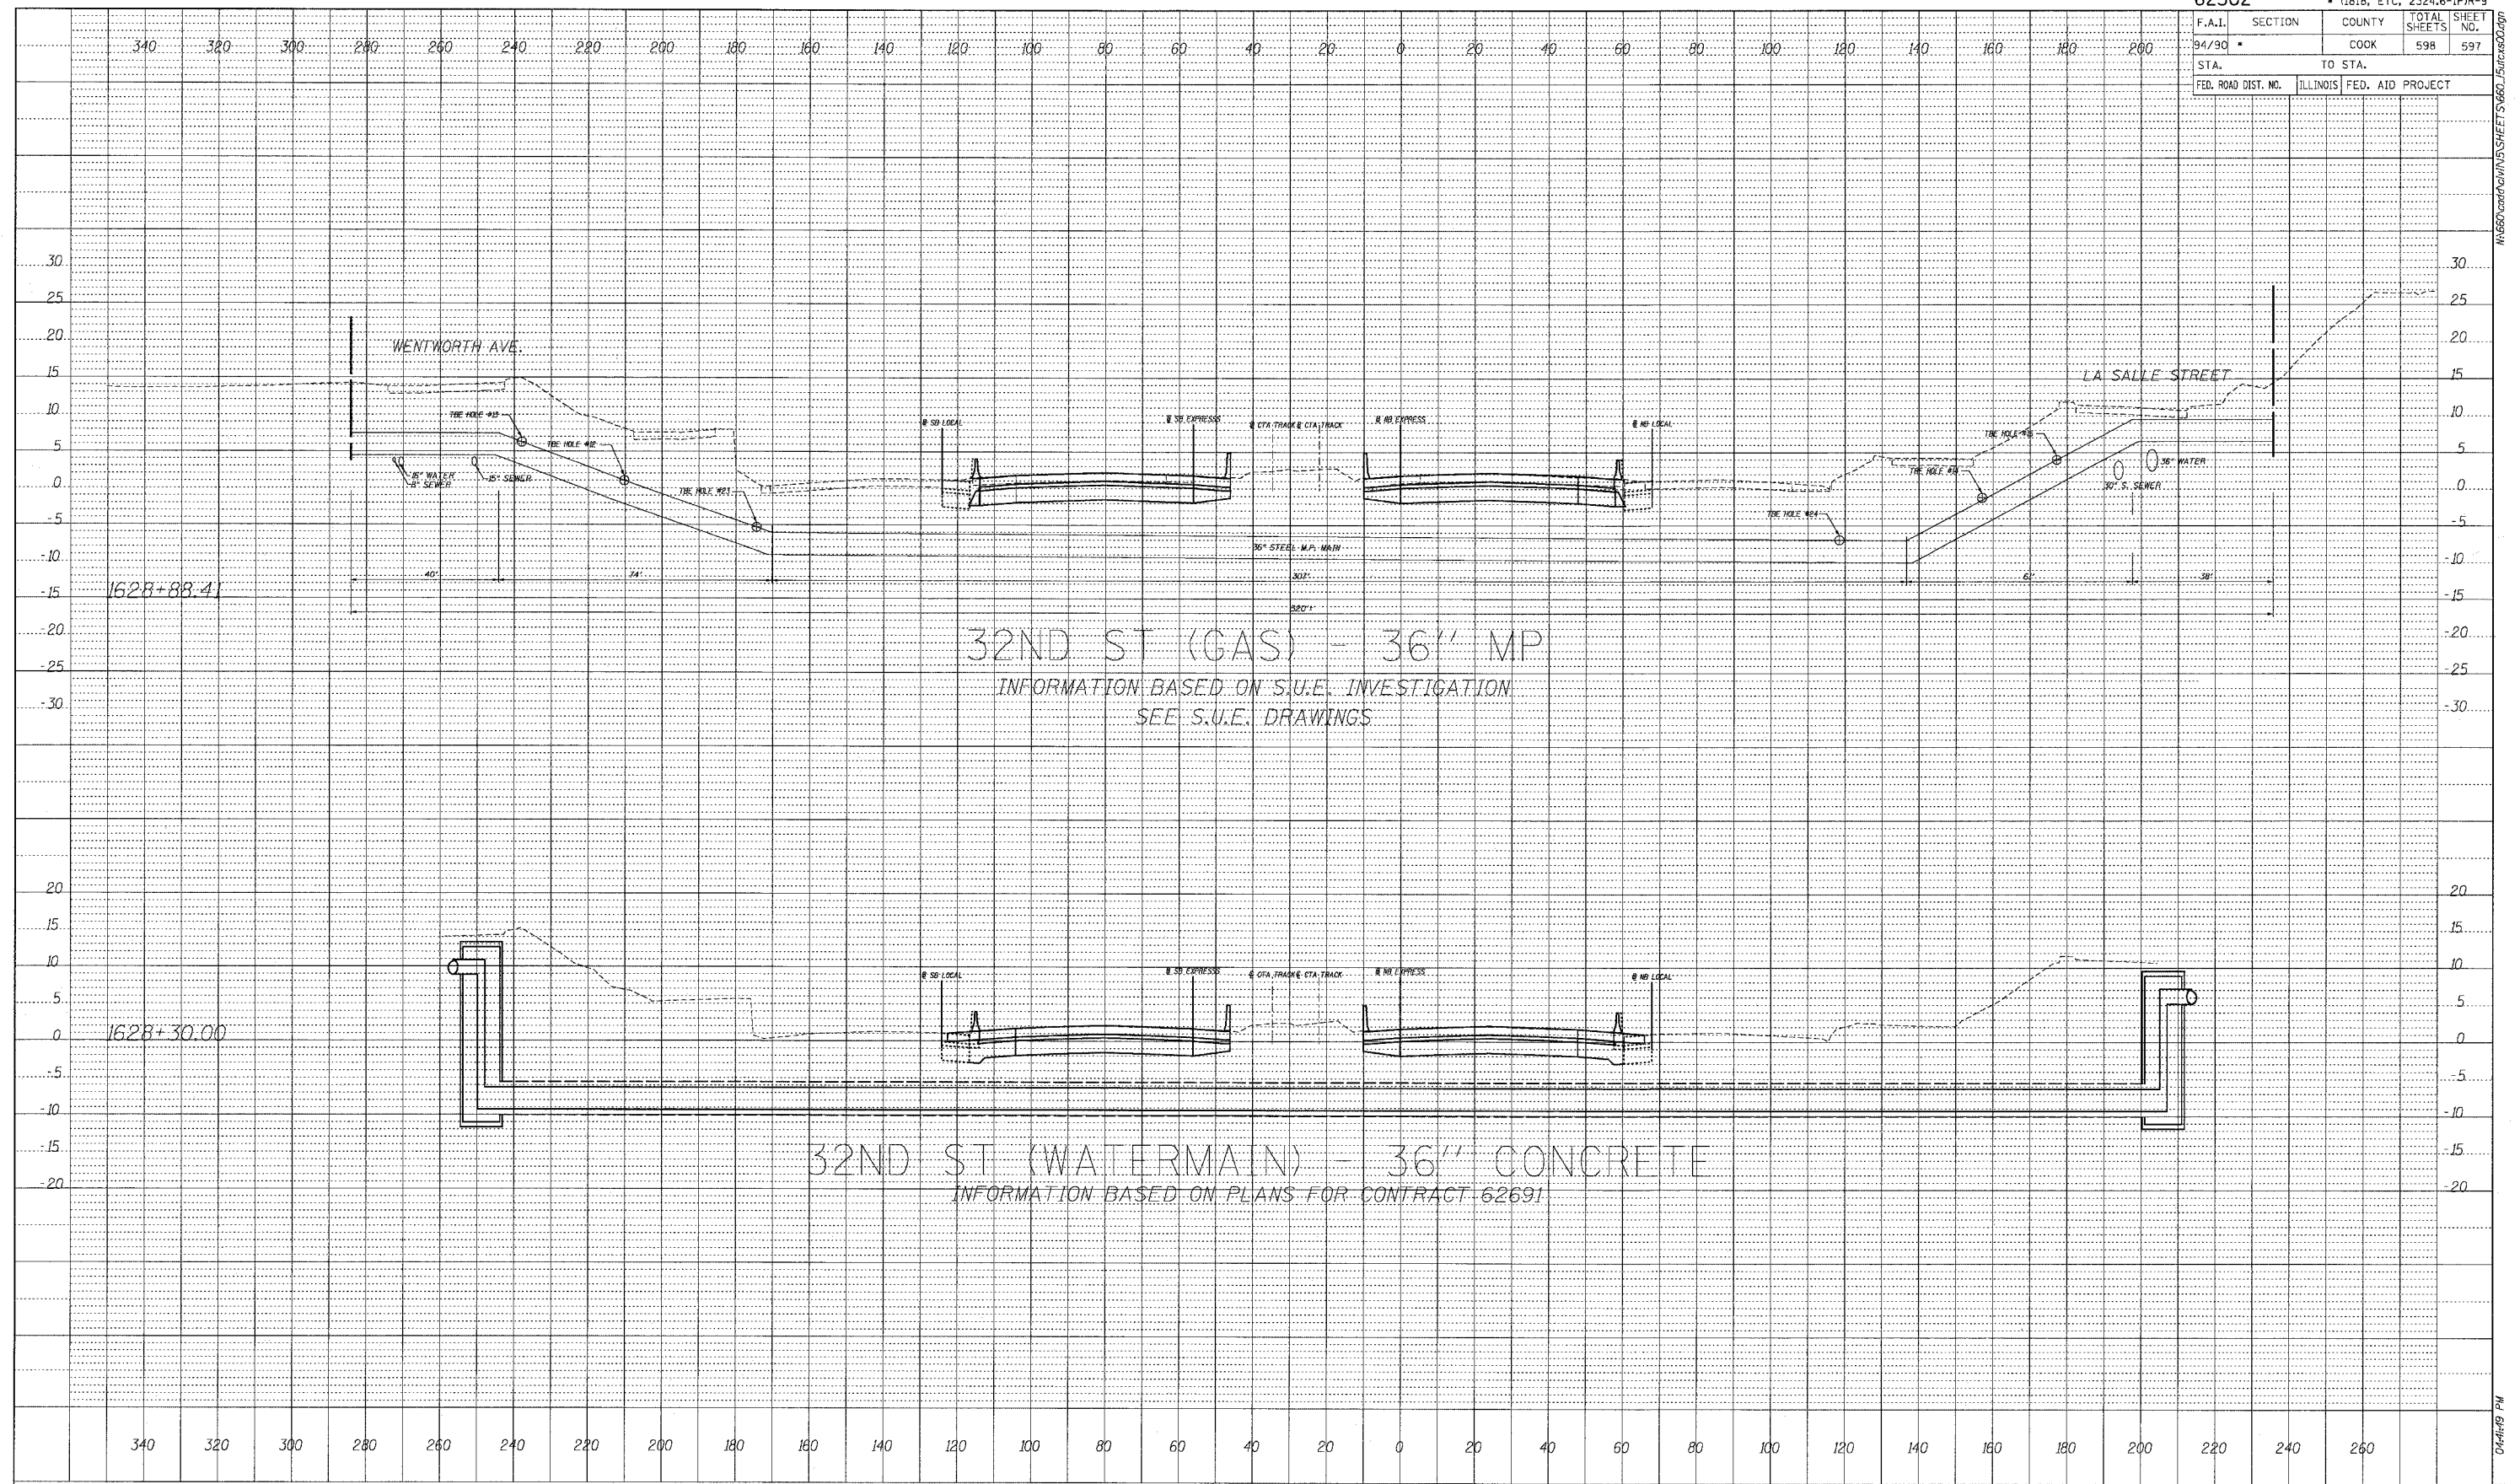

DATE	BY

PROFILE REQUESTED BY _____
 DRAWINGS CHECKED BY _____
 NOTE BOOK NO. _____
 STRUCTURE NOTATIONS CHNG

BOWMAN, BARRETT & ASSOCIATES INC.
 CONSULTING ENGINEERS
 Chicago, Illinois
 312.228.0100
 www.bbandinc.com

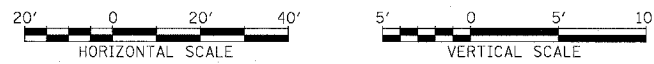

STA. ----+-- TO STA. ----+--

W:\620\contract\MINUS\SHEET\5660_1\62302.dwg 06/27/2005 04:49 PM