
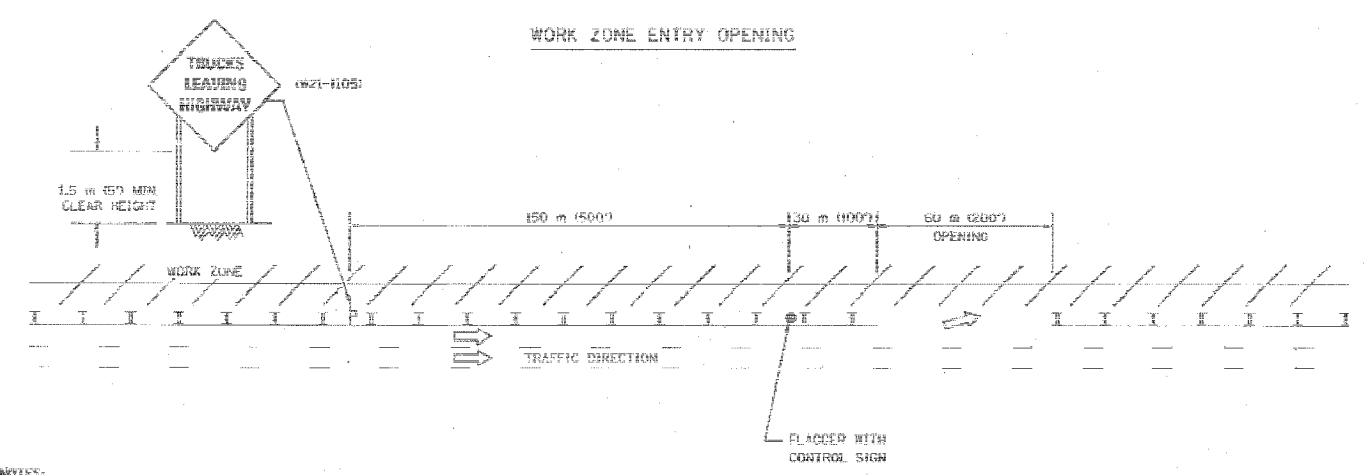


P.A. SHEET	SECTION	COUNTY	TOTAL SHEETS	SHEET NO.
			598	501
STA.		TO STA.		
FOR ROAD DIST. NO.		BARRIS FED. AID PROJECT		

SIGNING FOR FLAGGING OPERATIONS AT WORK ZONE OPENINGS

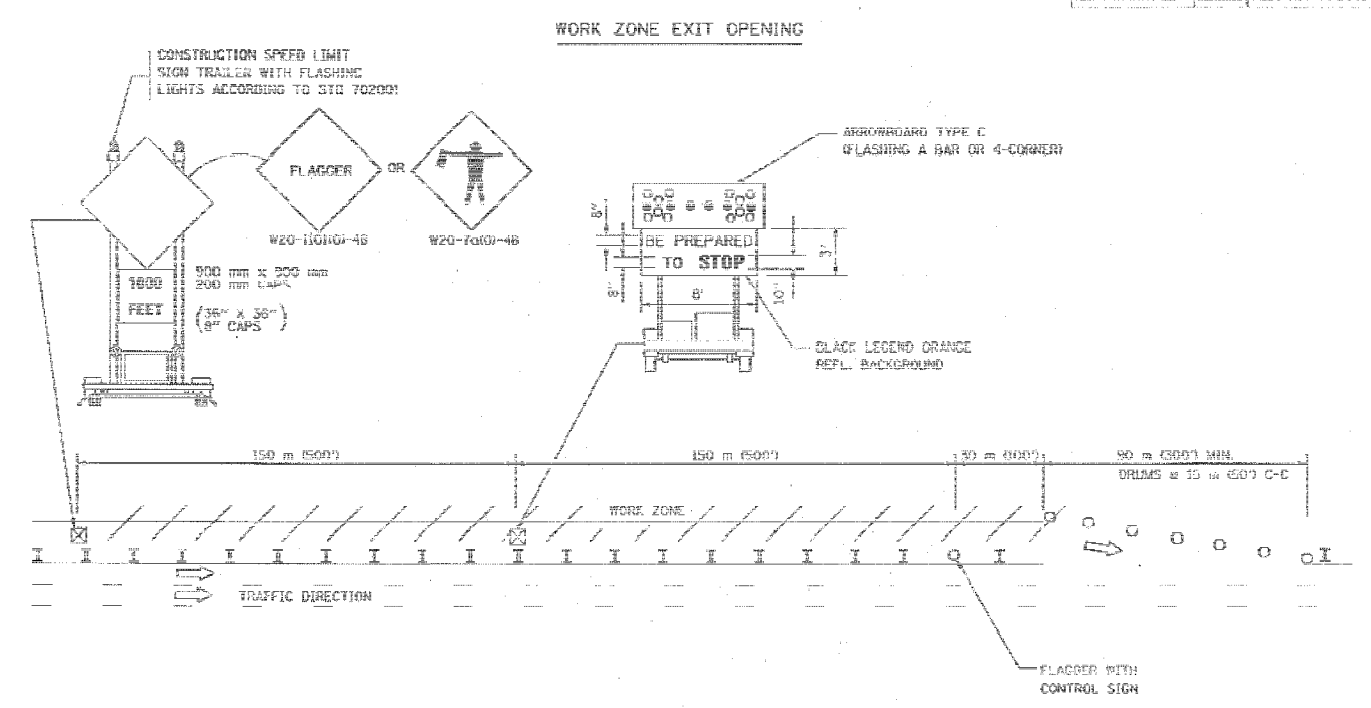

NOTES:

1. The Arrowboard, the Flagger Ahead trailer mounted sign, and the Trucks Leaving Highway sign shall be removed or turned away from traffic and the exit and entry openings shall be closed when the flagging operation ceases.
2. Work Zone Exit Openings should be a minimum of one half mile apart.
3. Exiting the work zone at any place other than at a Work Zone Exit Opening will be prohibited.
4. All vehicles shall enter the work zone at entry openings, using their turn signals to warn motorists.

ALL DIMENSIONS ARE IN MILLIMETERS (INCHES) UNLESS OTHERWISE SHOWN


ILLINOIS DEPARTMENT OF TRANSPORTATION

SIGNING FOR FLAGGING OPERATIONS AT WORK ZONE OPENINGS

REVISIONS	
NAME	DATE
DWS	8/98
JMF	4/03

SCALE: NONE
 DATE 05/08/2005
 DRAWN BY CADD
 CHECKED BY TC-18

PROFILE SUBMITTED BY DATE
 PLOTTED
 CHECKED
 NO. 101 STRUCTURAL NOTATIONS CIRCU

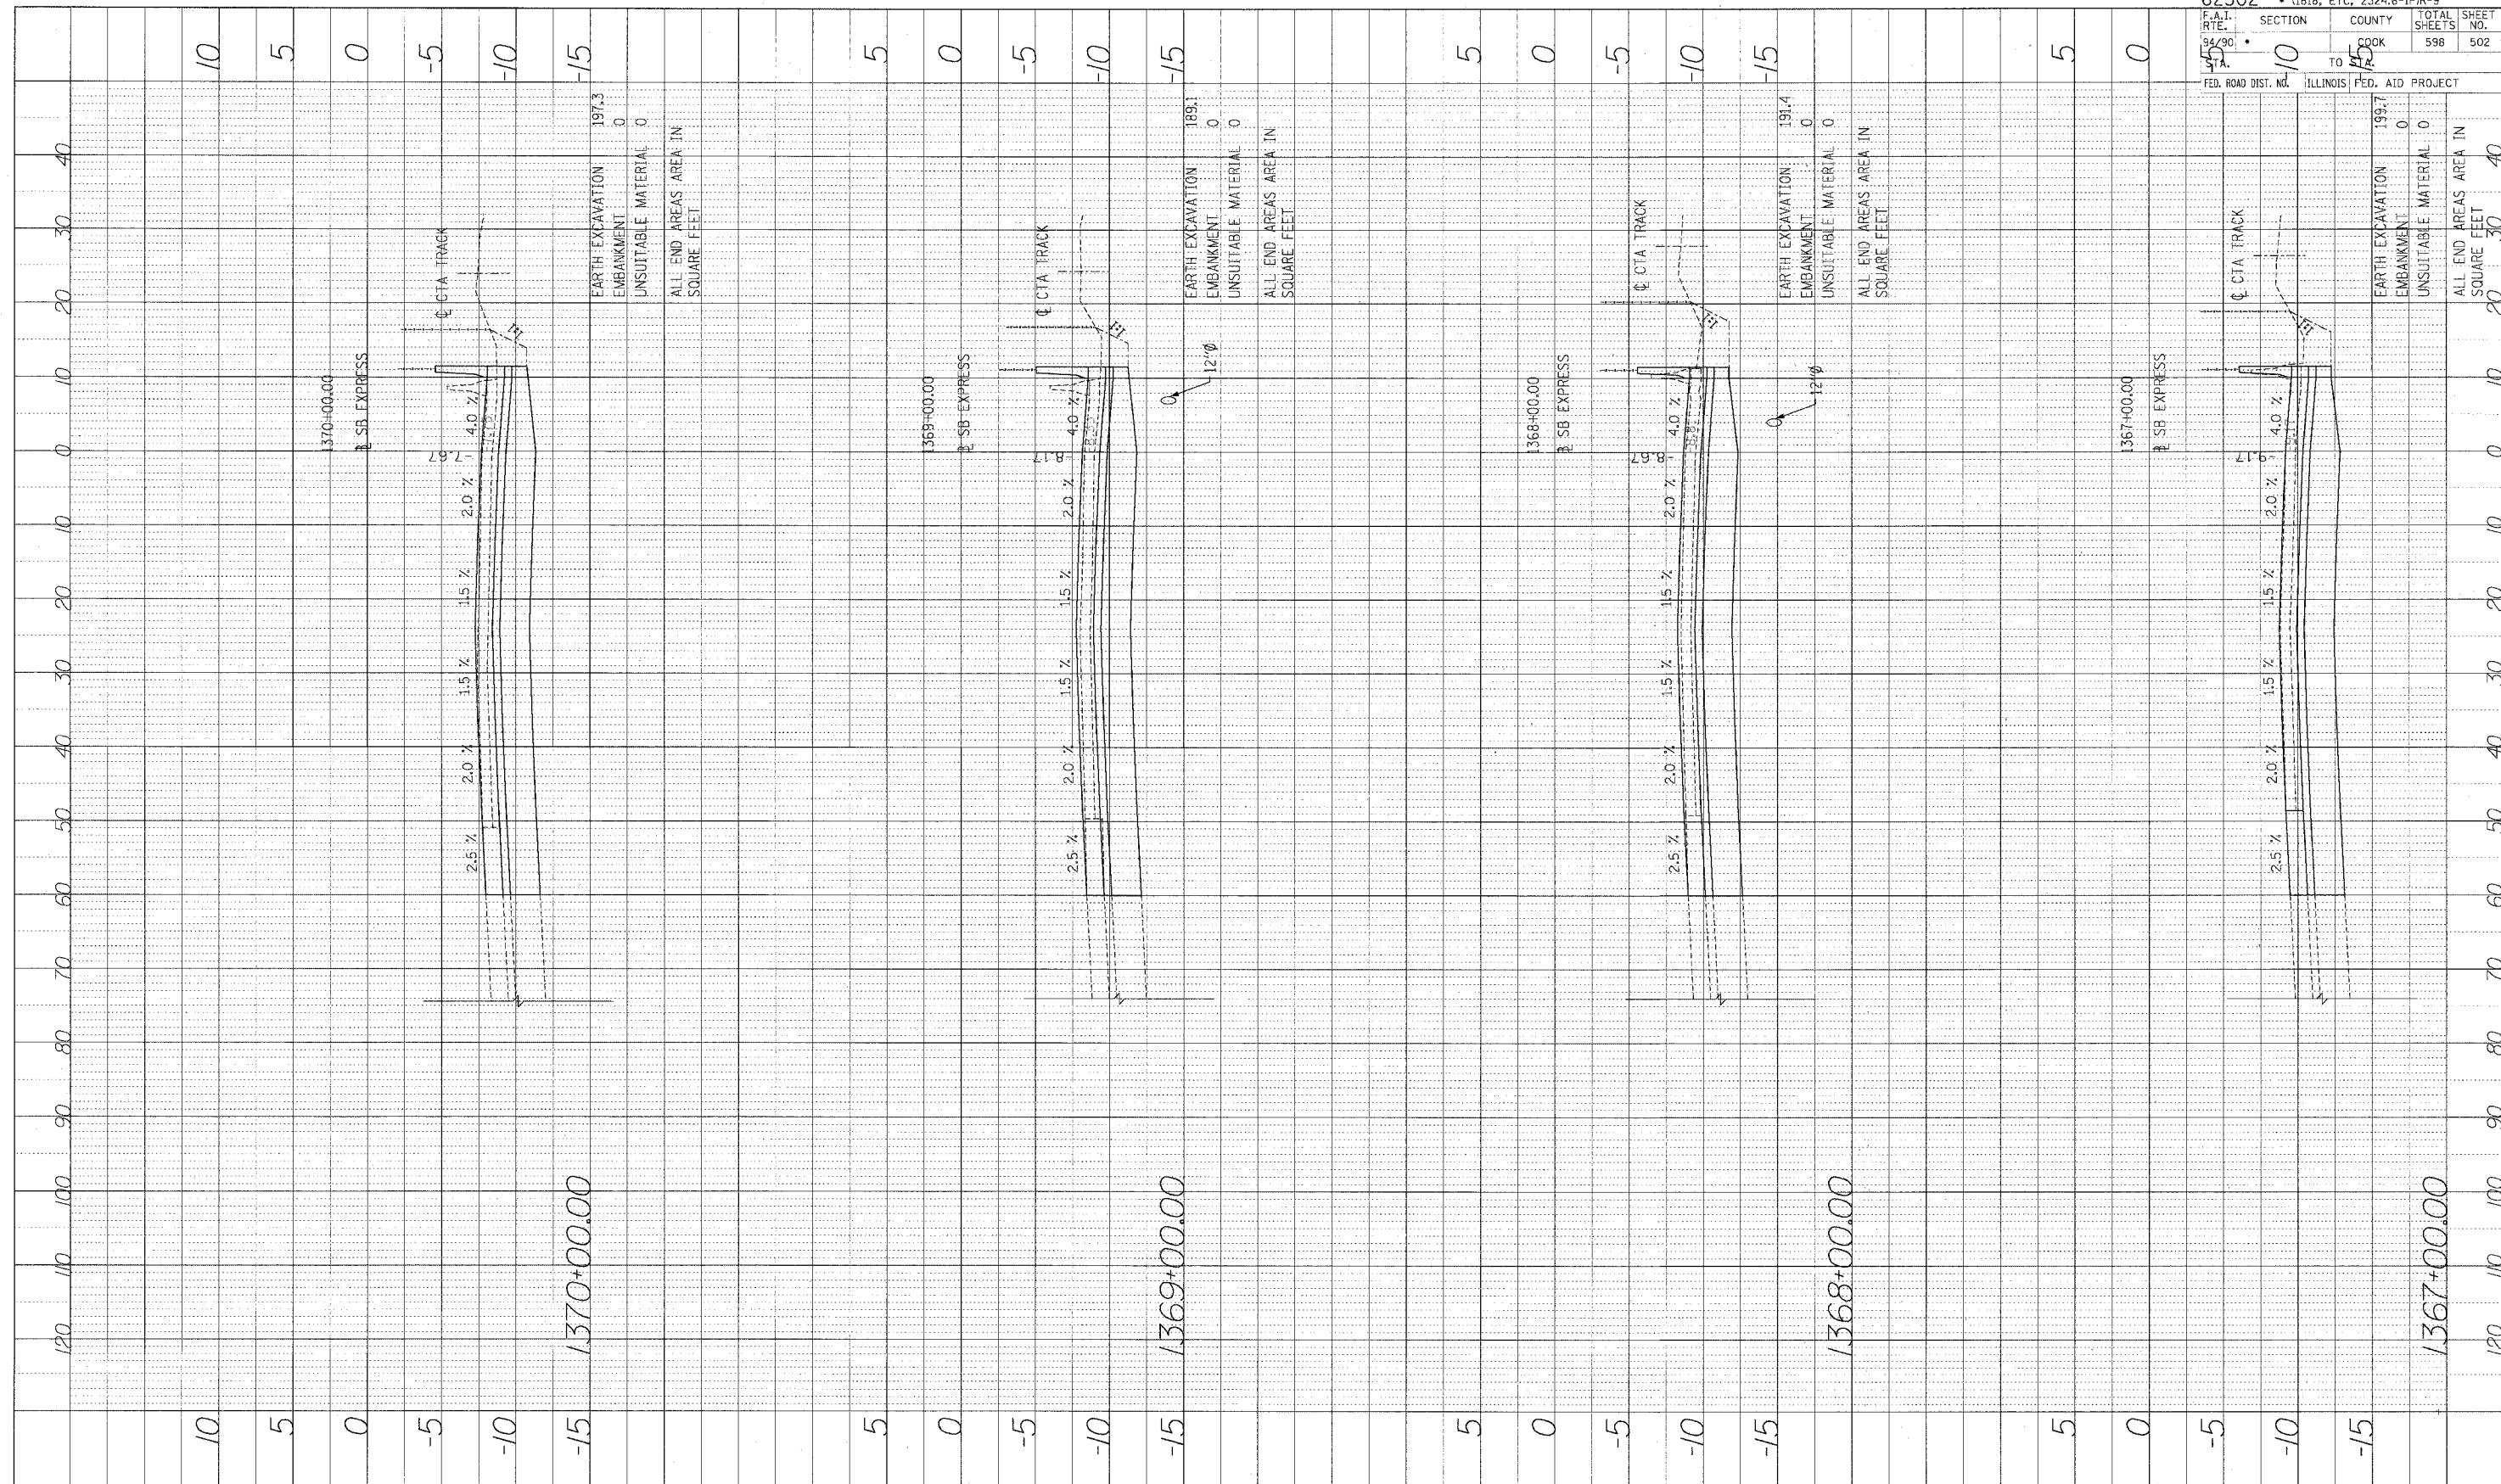

1370+00.00

1369+00.00

1368+00.00

1367+00.00

EARTH EXCAVATION 197.3
 EMBANKMENT 0
 UNSUITABLE MATERIAL 0
 ALL END AREAS AREA IN SQUARE FEET

EARTH EXCAVATION 189.1
 EMBANKMENT 0
 UNSUITABLE MATERIAL 0
 ALL END AREAS AREA IN SQUARE FEET

EARTH EXCAVATION 191.4
 EMBANKMENT 0
 UNSUITABLE MATERIAL 0
 ALL END AREAS AREA IN SQUARE FEET

EARTH EXCAVATION 199.7
 EMBANKMENT 0
 UNSUITABLE MATERIAL 0
 ALL END AREAS AREA IN SQUARE FEET

62302	(1818, ETC., 2324.6-1PIR-9
F.A.I. RT. 94/90	SECTION 10
COOK	COUNTY 598
ILLINOIS	TOTAL SHEETS 502
FED. ROAD DIST. NO.	PROJECT


Edwards AND Kelcey
 ONE NORTH FRANKLIN CHICAGO, IL 60606
 PHONE: (312) 251-3000
 FAX: (312) 251-3015
 WEB: WWW.EKCORP.COM




STA.

I:\NO.00019.0.35\Cop.14615\CAD\DWG\SS05546620.dwg

PROFILE SURVEYED BY DATE
 PLOTTED BY
 NOTE BOOK NO. STRUCTURE NO. DATE
 NO. STRUCTURE NO. DATE

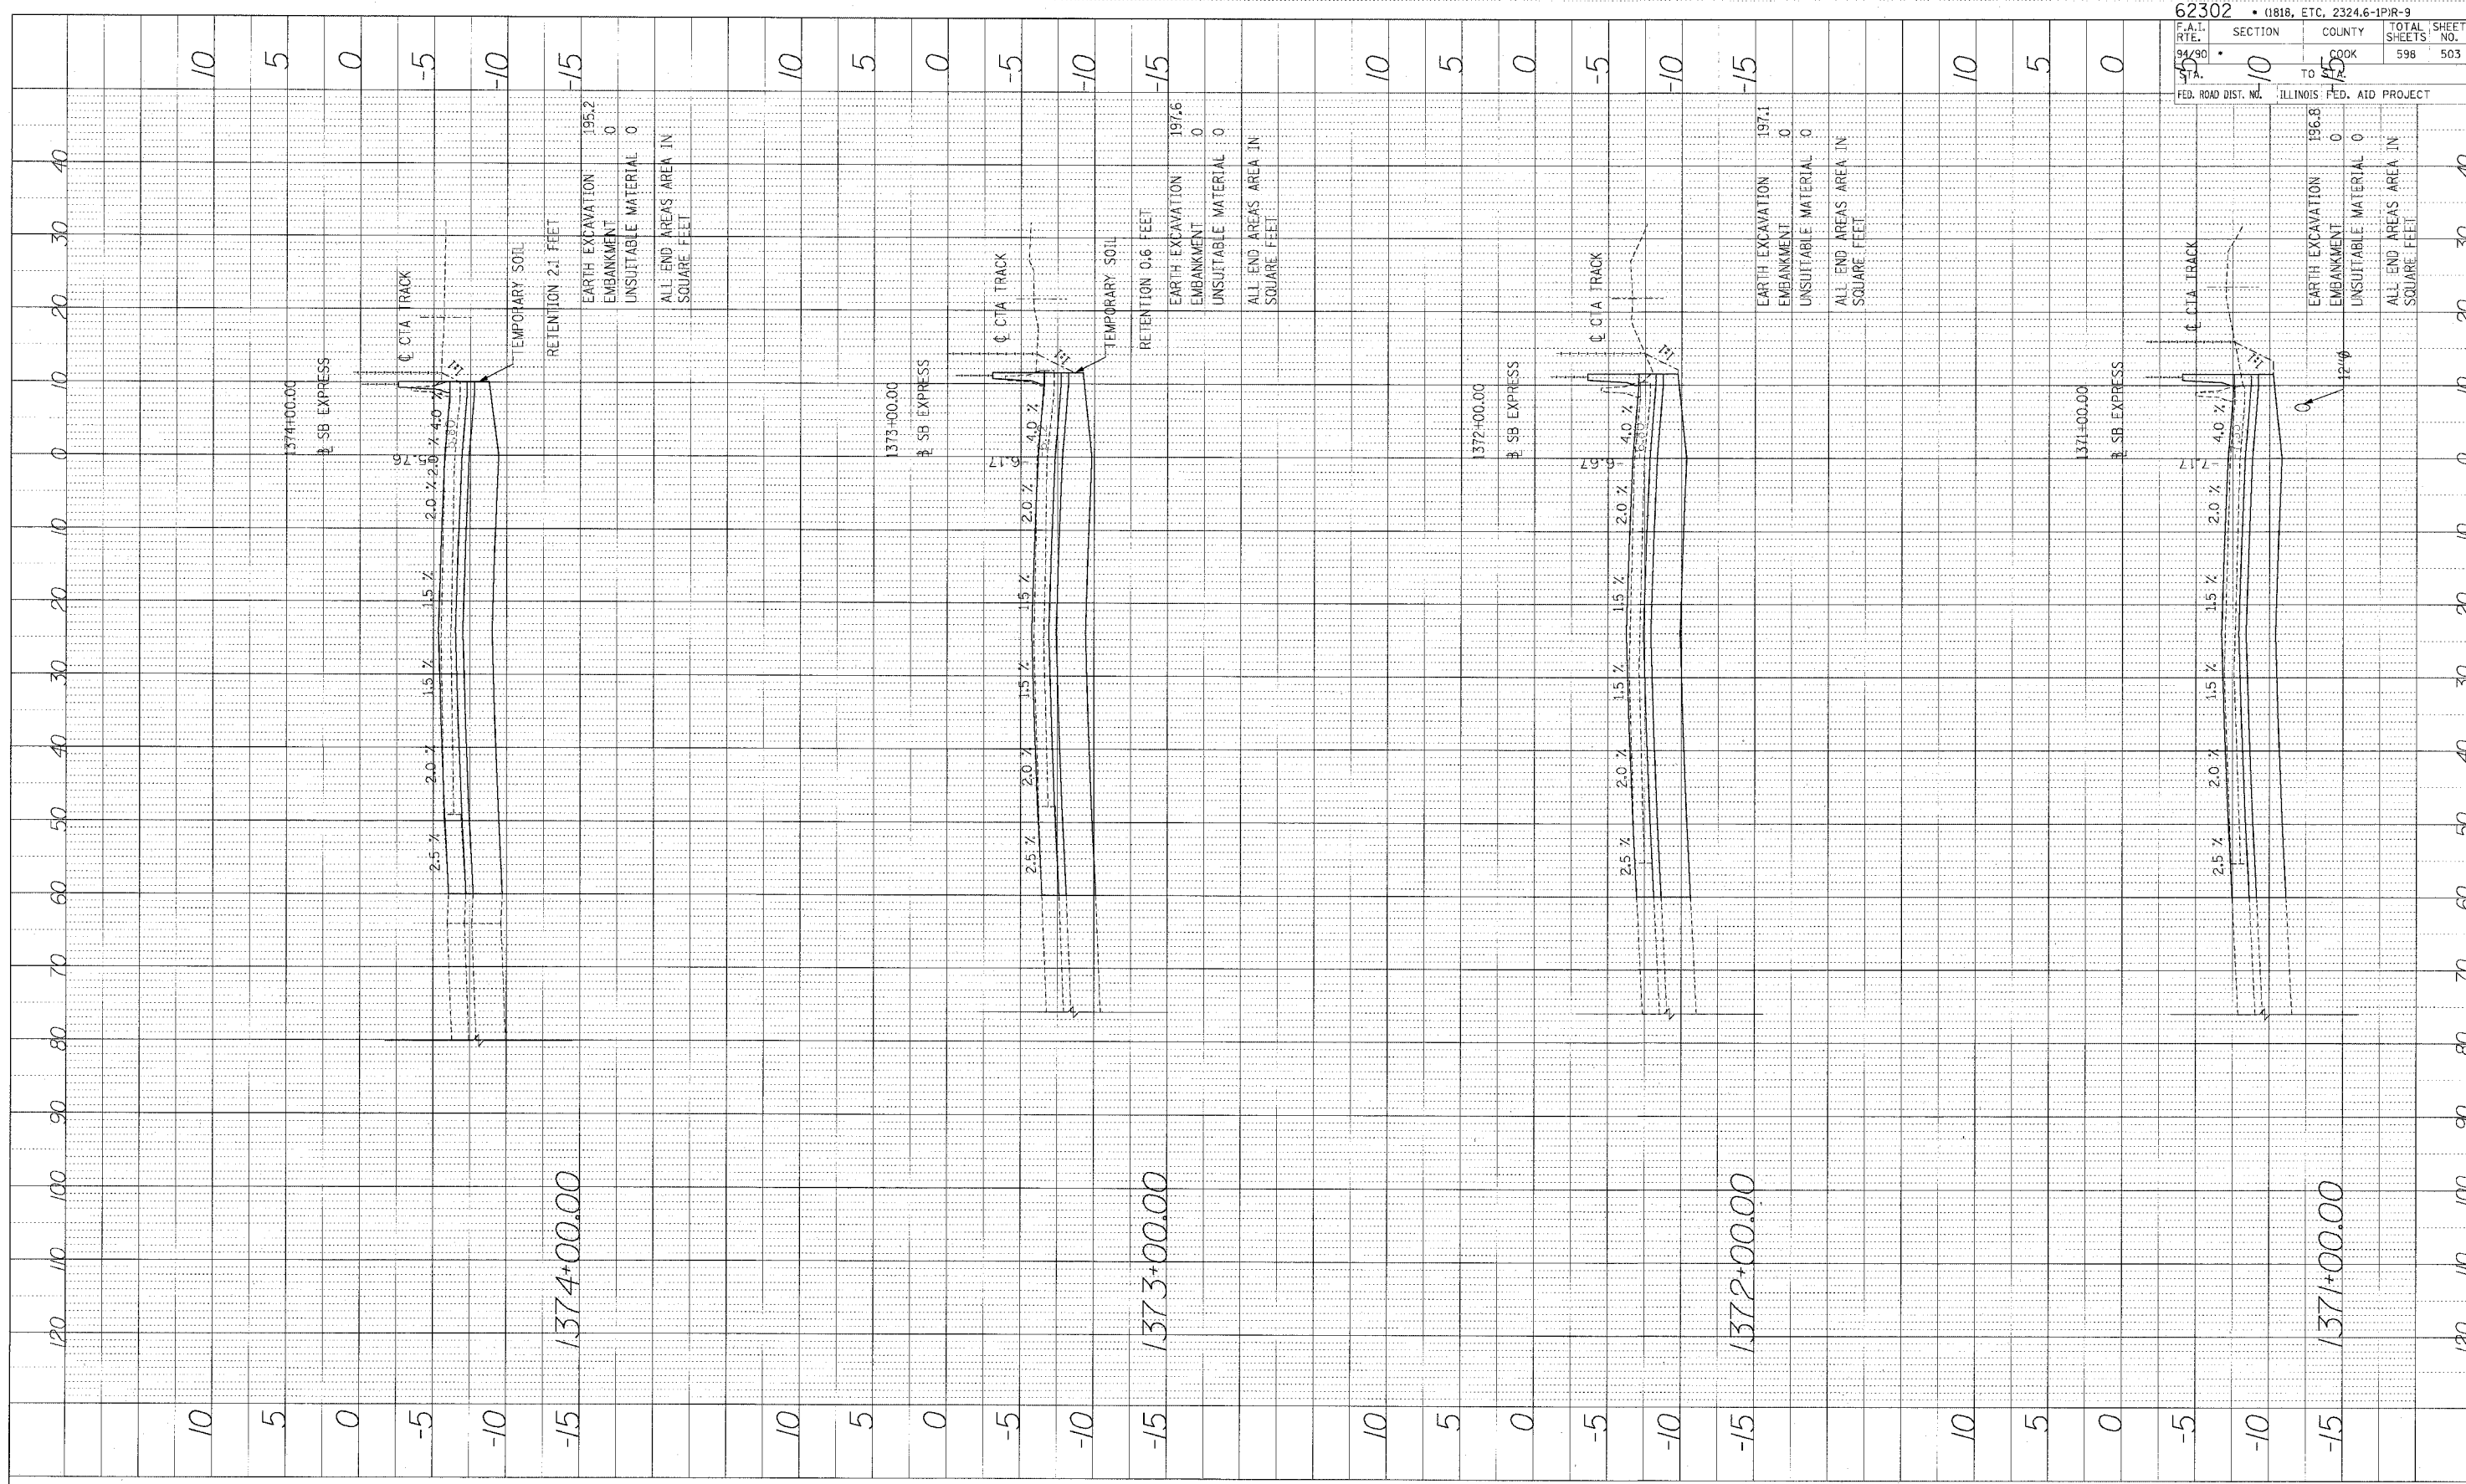

Edwards AND Kelcey
 ONE NORTH FRANKLIN
 CHICAGO, IL 60606
 PHONE: (312) 251-3000
 FAX: (312) 251-3015
 WEB: WWW.EKCORP.COM

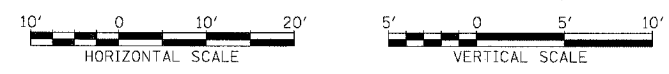


STA.

62302	• (1818, ETC. 2324.6-1)PR-9
F.A.T. RTE. 94/90	SECTION 10
COOK	COUNTY
ILLINOIS	FED. AID PROJECT
TOTAL SHEETS 598	SHEET NO. 503

P:\030090305\Icon_H&S\CADD\Drawings\62302-Final.dwg

PROFILL SHEET
 DRAWN BY: _____ DATE: _____
 CHECKED BY: _____
 NOTE BOOK NO. _____
 STRUCTURE INDICATING CHORD

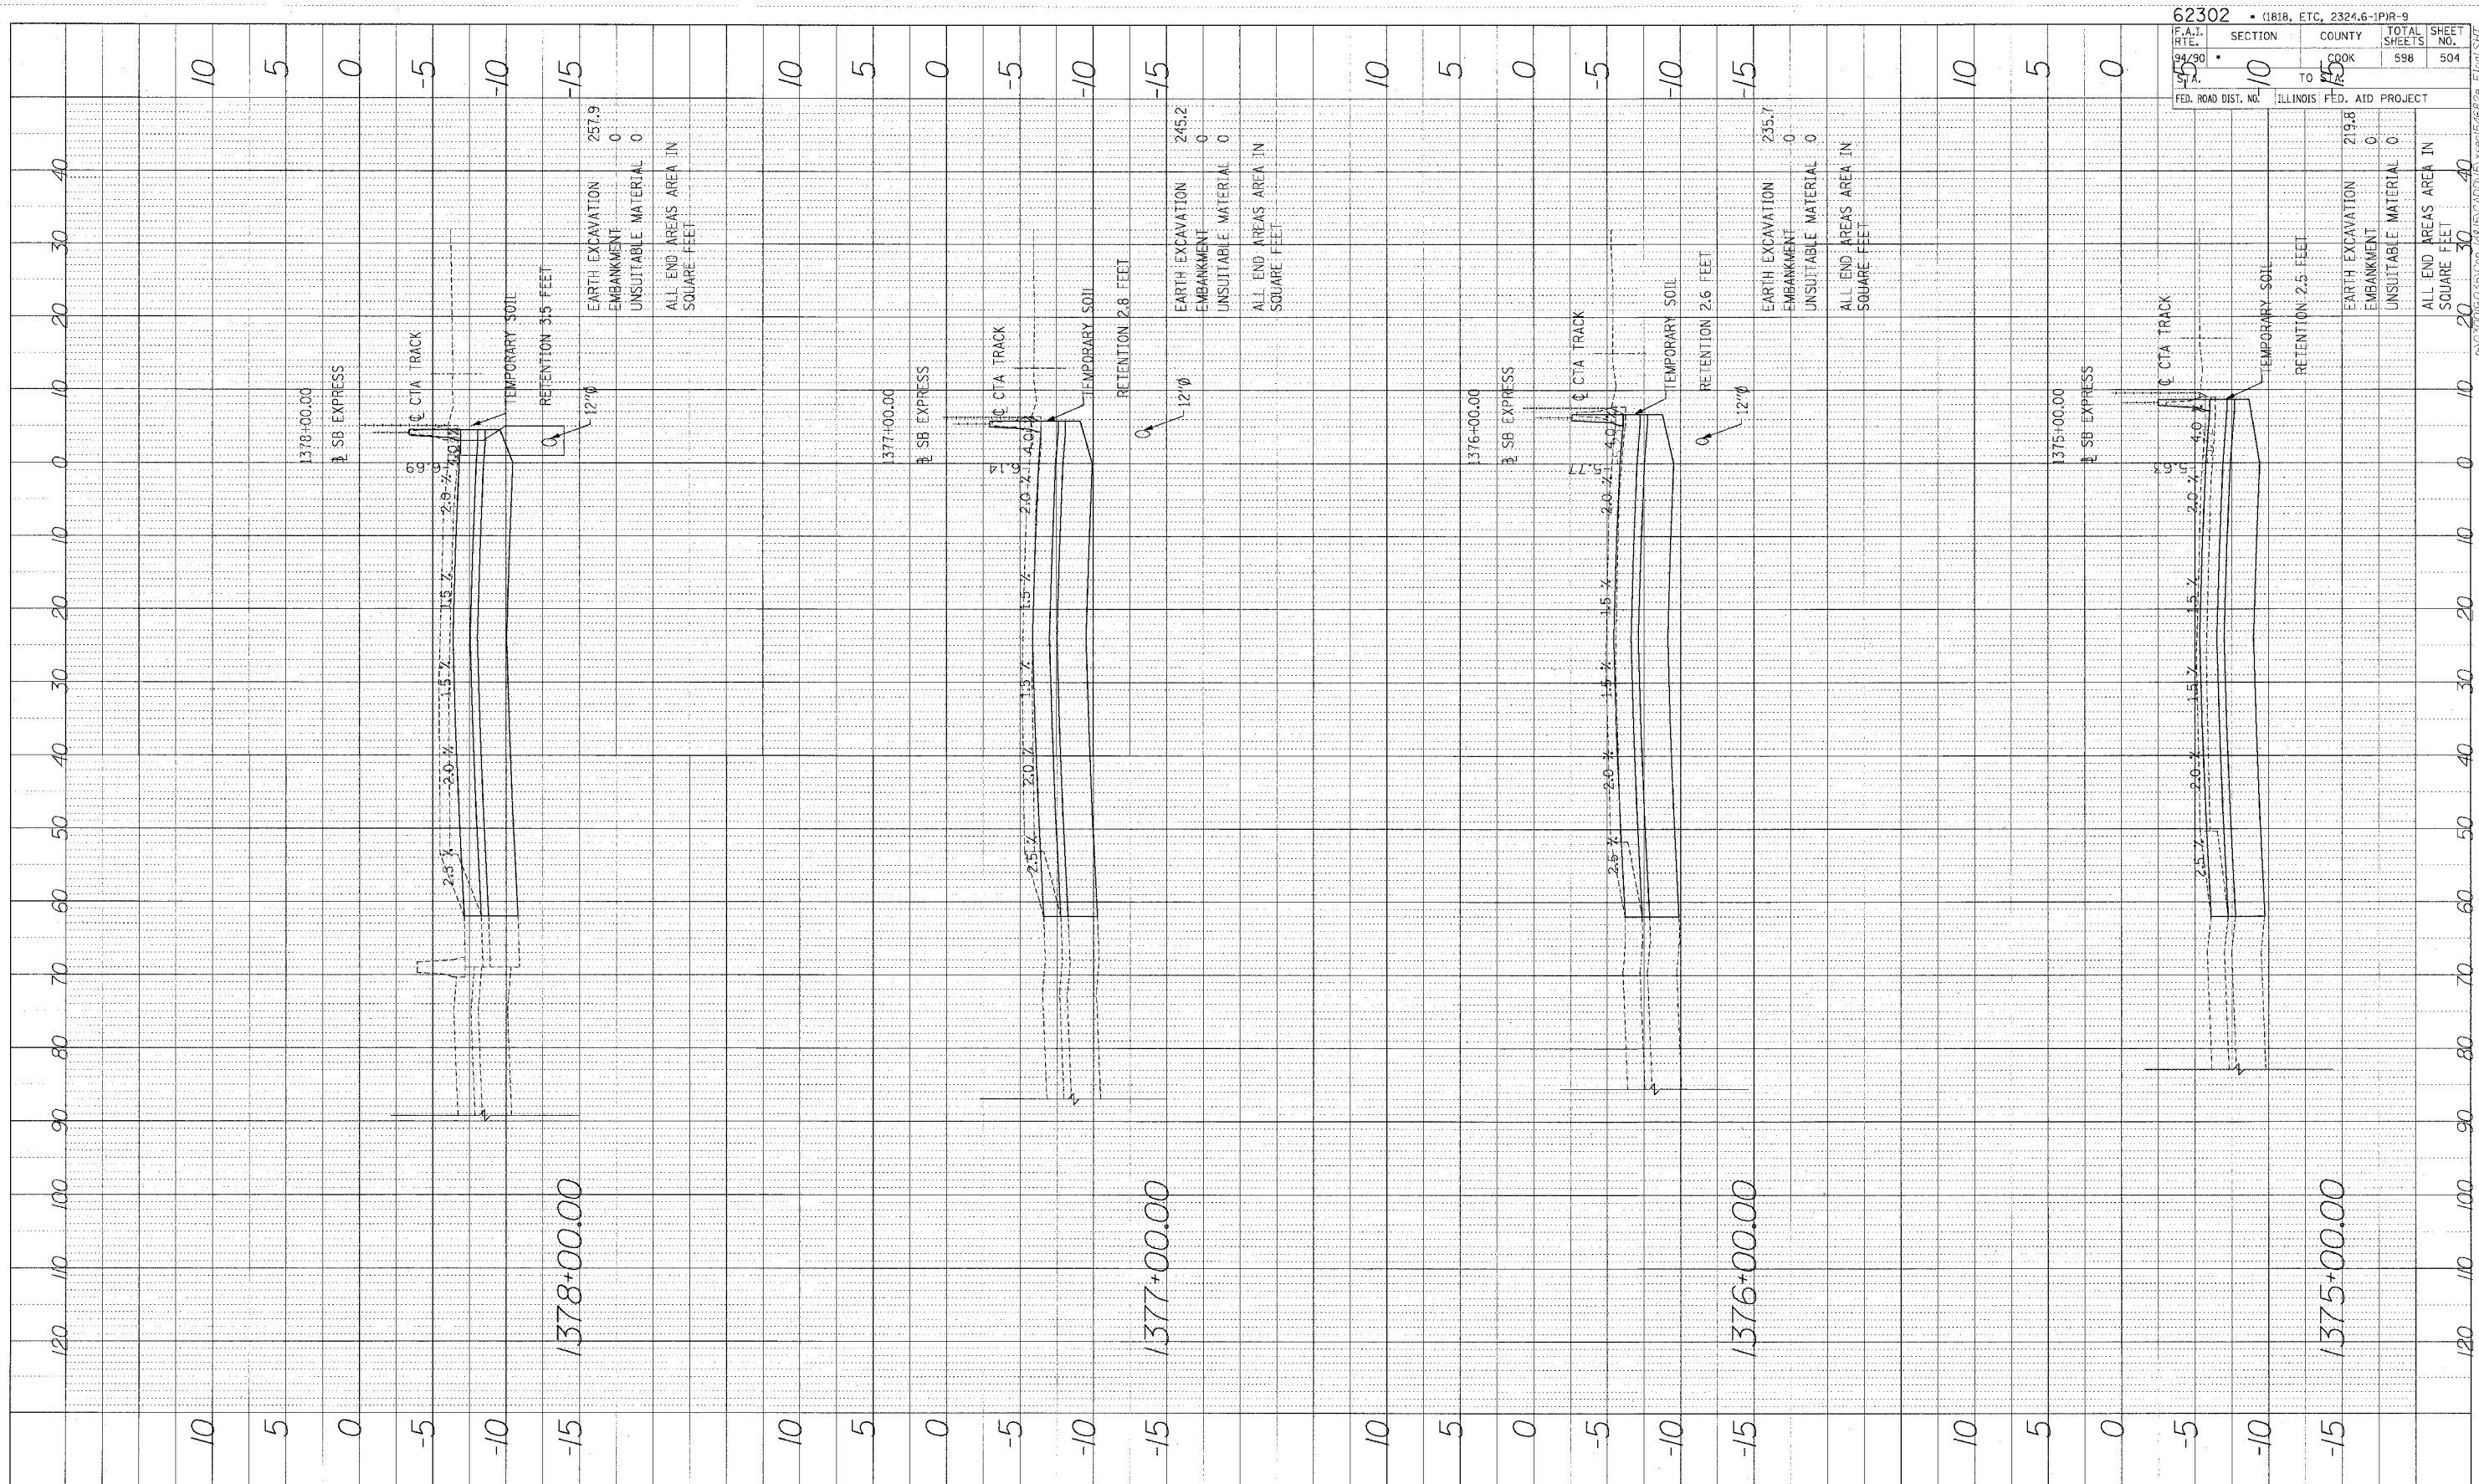

62302 • (1818, ETC, 2324.6-1PR-9	
F.A.I. R.I.E. 99/90	SECTION 10
COUNTY TO	
TOTAL SHEETS 598	
SHEET NO. 504	
FED. ROAD DIST. NO. ILLINOIS FED. AID PROJECT	

EARTH EXCAVATION	257.9
EMBANKMENT	0
UNSUITABLE MATERIAL	0
ALL END AREAS AREA IN SQUARE FEET	0

EARTH EXCAVATION	245.2
EMBANKMENT	0
UNSUITABLE MATERIAL	0
ALL END AREAS AREA IN SQUARE FEET	0

EARTH EXCAVATION	235.7
EMBANKMENT	0
UNSUITABLE MATERIAL	0
ALL END AREAS AREA IN SQUARE FEET	0

EARTH EXCAVATION	219.8
EMBANKMENT	0
UNSUITABLE MATERIAL	0
ALL END AREAS AREA IN SQUARE FEET	0


Edwards AND Kelcey
 ONE NORTH FRANKLIN CHICAGO, IL 60606
 PHONE: (312) 251-3000
 FAX: (312) 251-3015
 WEB: WWW.EKCORP.COM



STA.


P:\02\050505\05\148\05\AD\05\user\57682a\Final.SHP

PROFILE SURVEYED BY
 PLOTTED DATE
 NOTE BOOK NO. CHECKED BY
 S.M. MATTO
 STRUCTURE NOTATION CRD

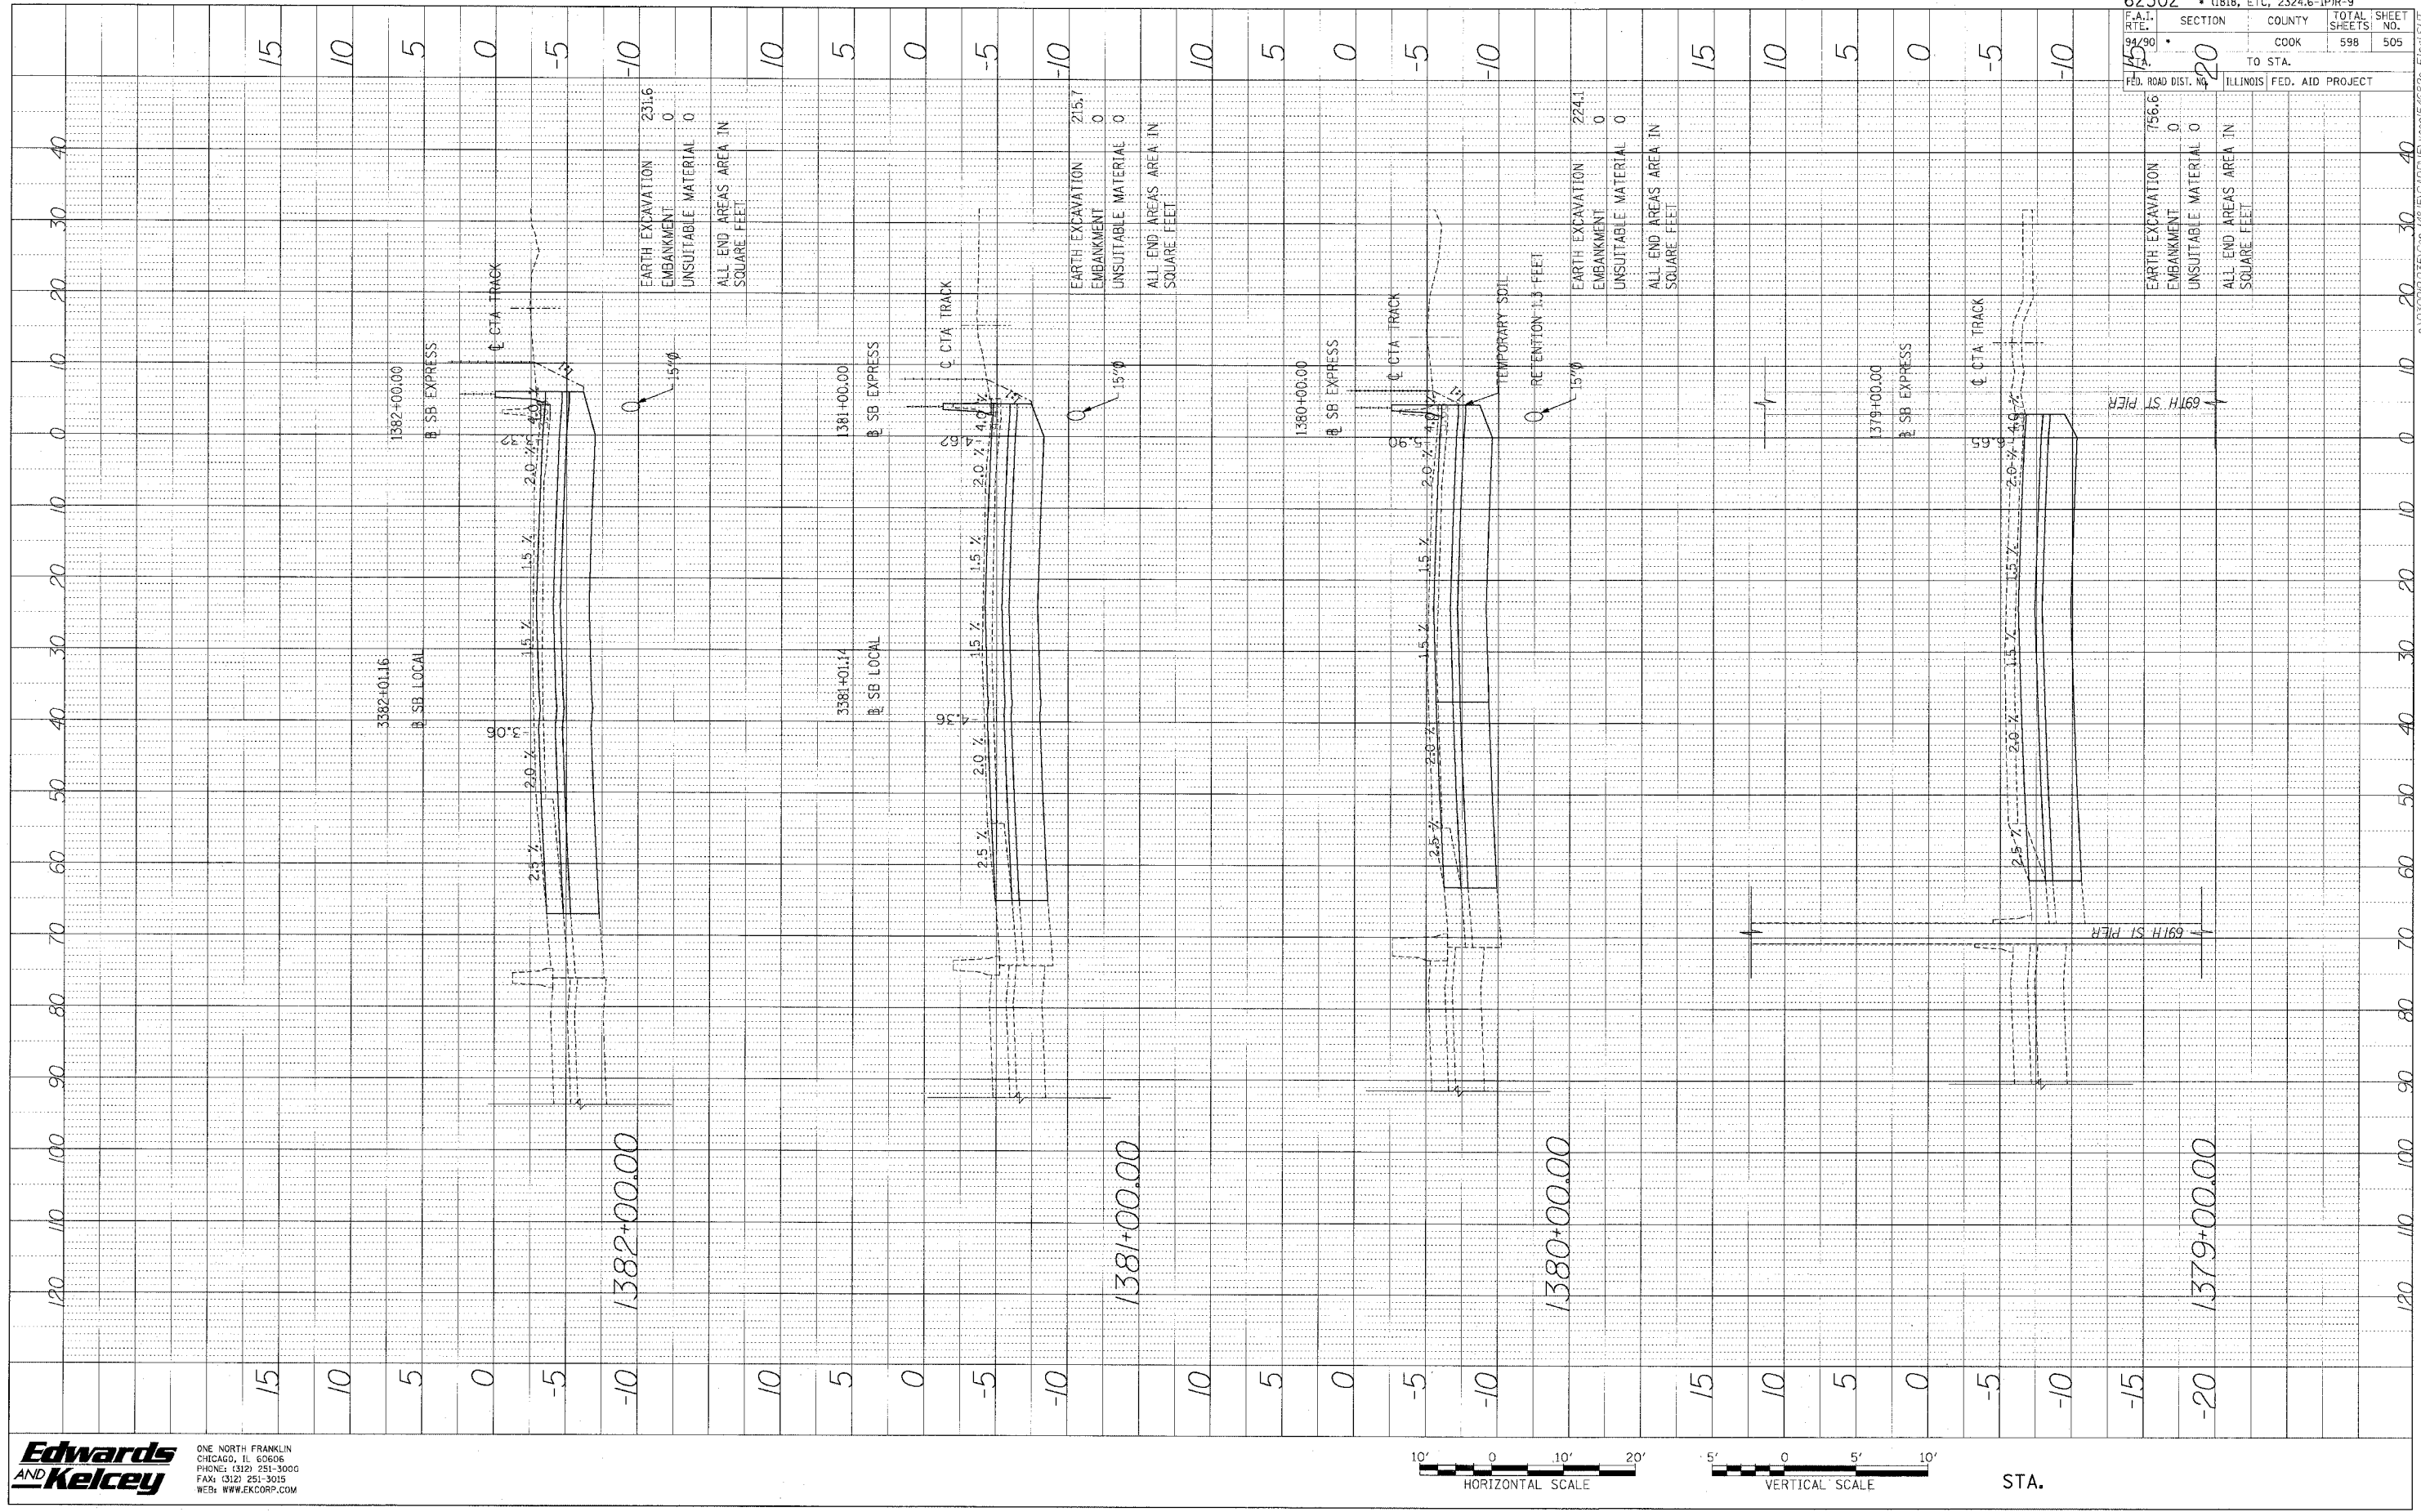

62302 • (1818, ETC, 2324.6-1PIR-9
 SECTION COUNTY TOTAL SHEETS SHEET NO.
 94/90 COOK 598 505
 TO STA. ILLINOIS FED. AID PROJECT


Edwards AND Kelcey
 ONE NORTH FRANKLIN
 CHICAGO, IL 60606
 PHONE: (312) 251-3600
 FAX: (312) 251-3015
 WEB: WWW.EKCORP.COM

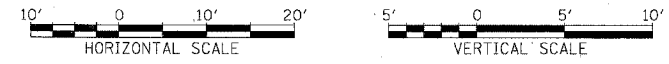

STA.


P:\03\0093\35\con\486\5\KCAD\DW\5\ssol\46626\Final.SIT

PROFILE NUMBER: _____ BY: _____ DATE: _____
 GRADES CHECKED: _____
 STRUCTURE NOTATIONS CHECKED: _____

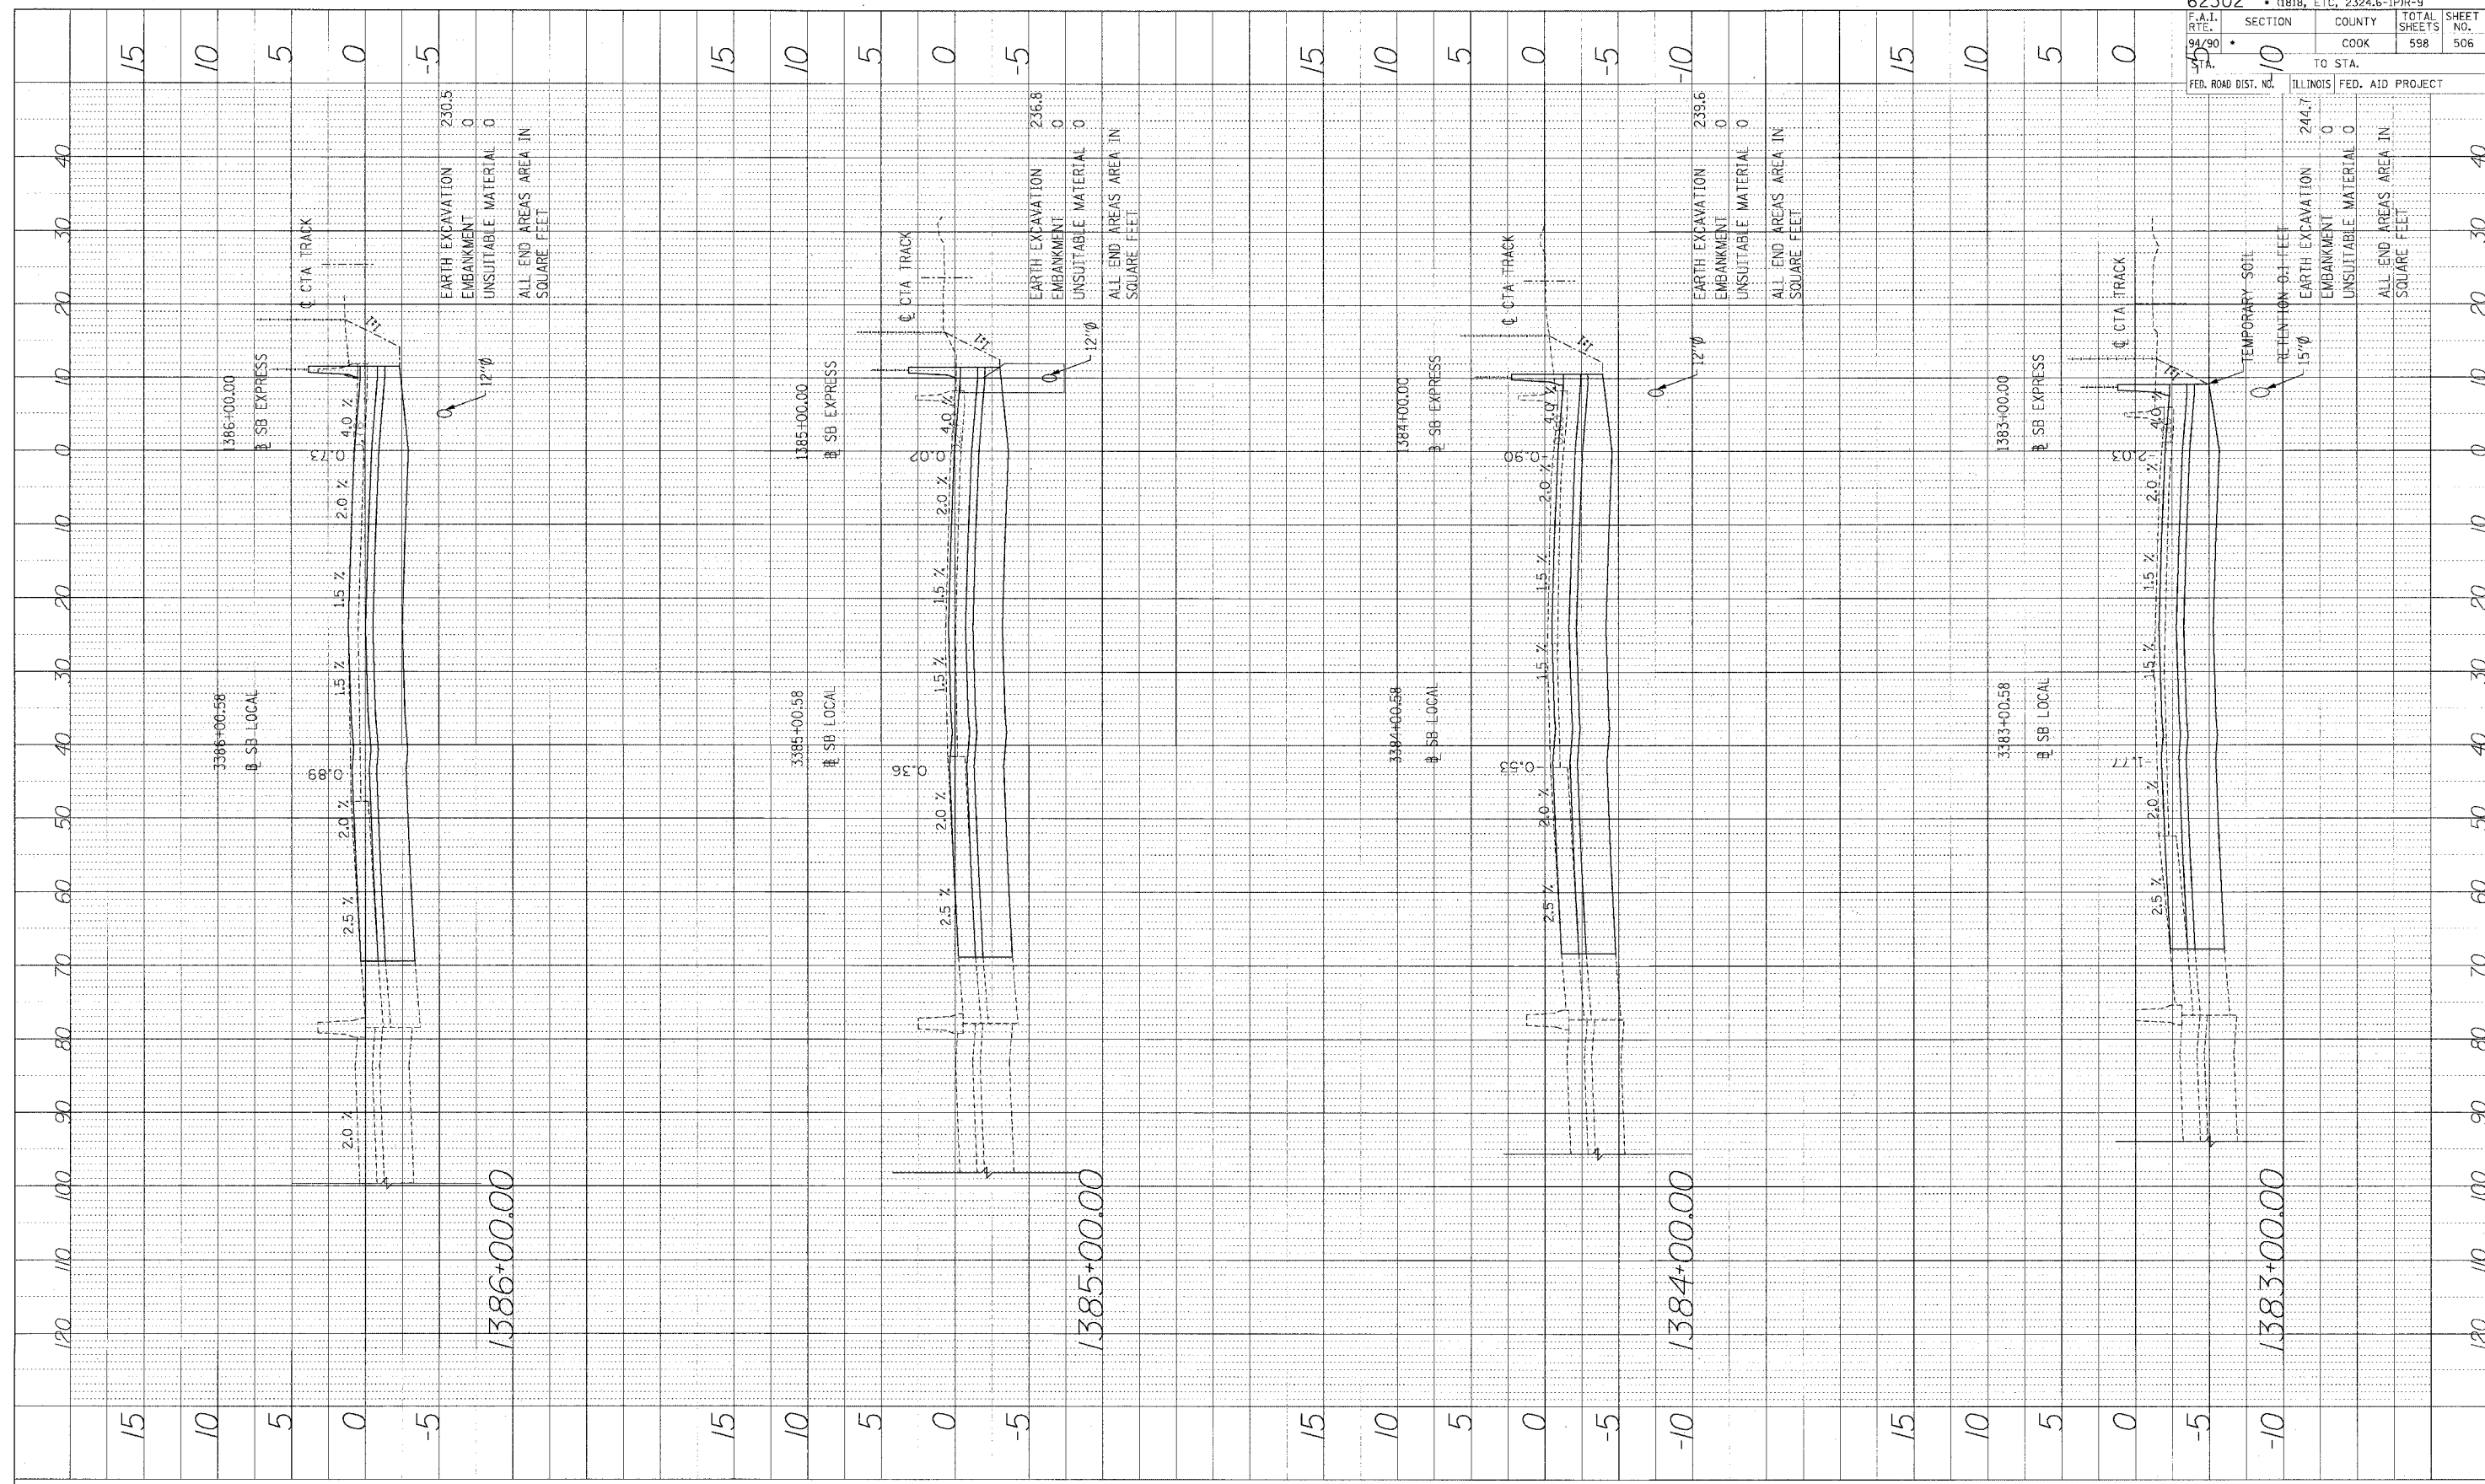

62302	1818, ETC, 2324.6-1PR-9		
F.A.I. RT.:	SECTION	COUNTY	TOTAL SHEETS
94/90		COOK	598
STA. 10	TO STA.		SHEET NO. 506
FED. ROAD DIST. NO.	ILLINOIS	FED. AID PROJECT	


Edwards AND Kelcey
 ONE NORTH FRANKLIN
 CHICAGO, IL 60606
 PHONE: (312) 261-3000
 FAX: (312) 251-3015
 WEB: WWW.EKCORP.COM

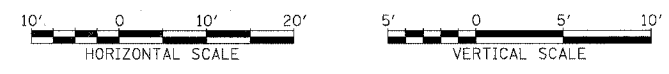


STA.

P:\036092\035\001\48\5\CAUD\5\ssoc\5662e.J Trail\517

PROFILE SURVEYED BY DATE
 PLOTTED BY
 CHECKED BY
 NOTED BY
 NO. STRUCTURE NOTATIONS CHRD

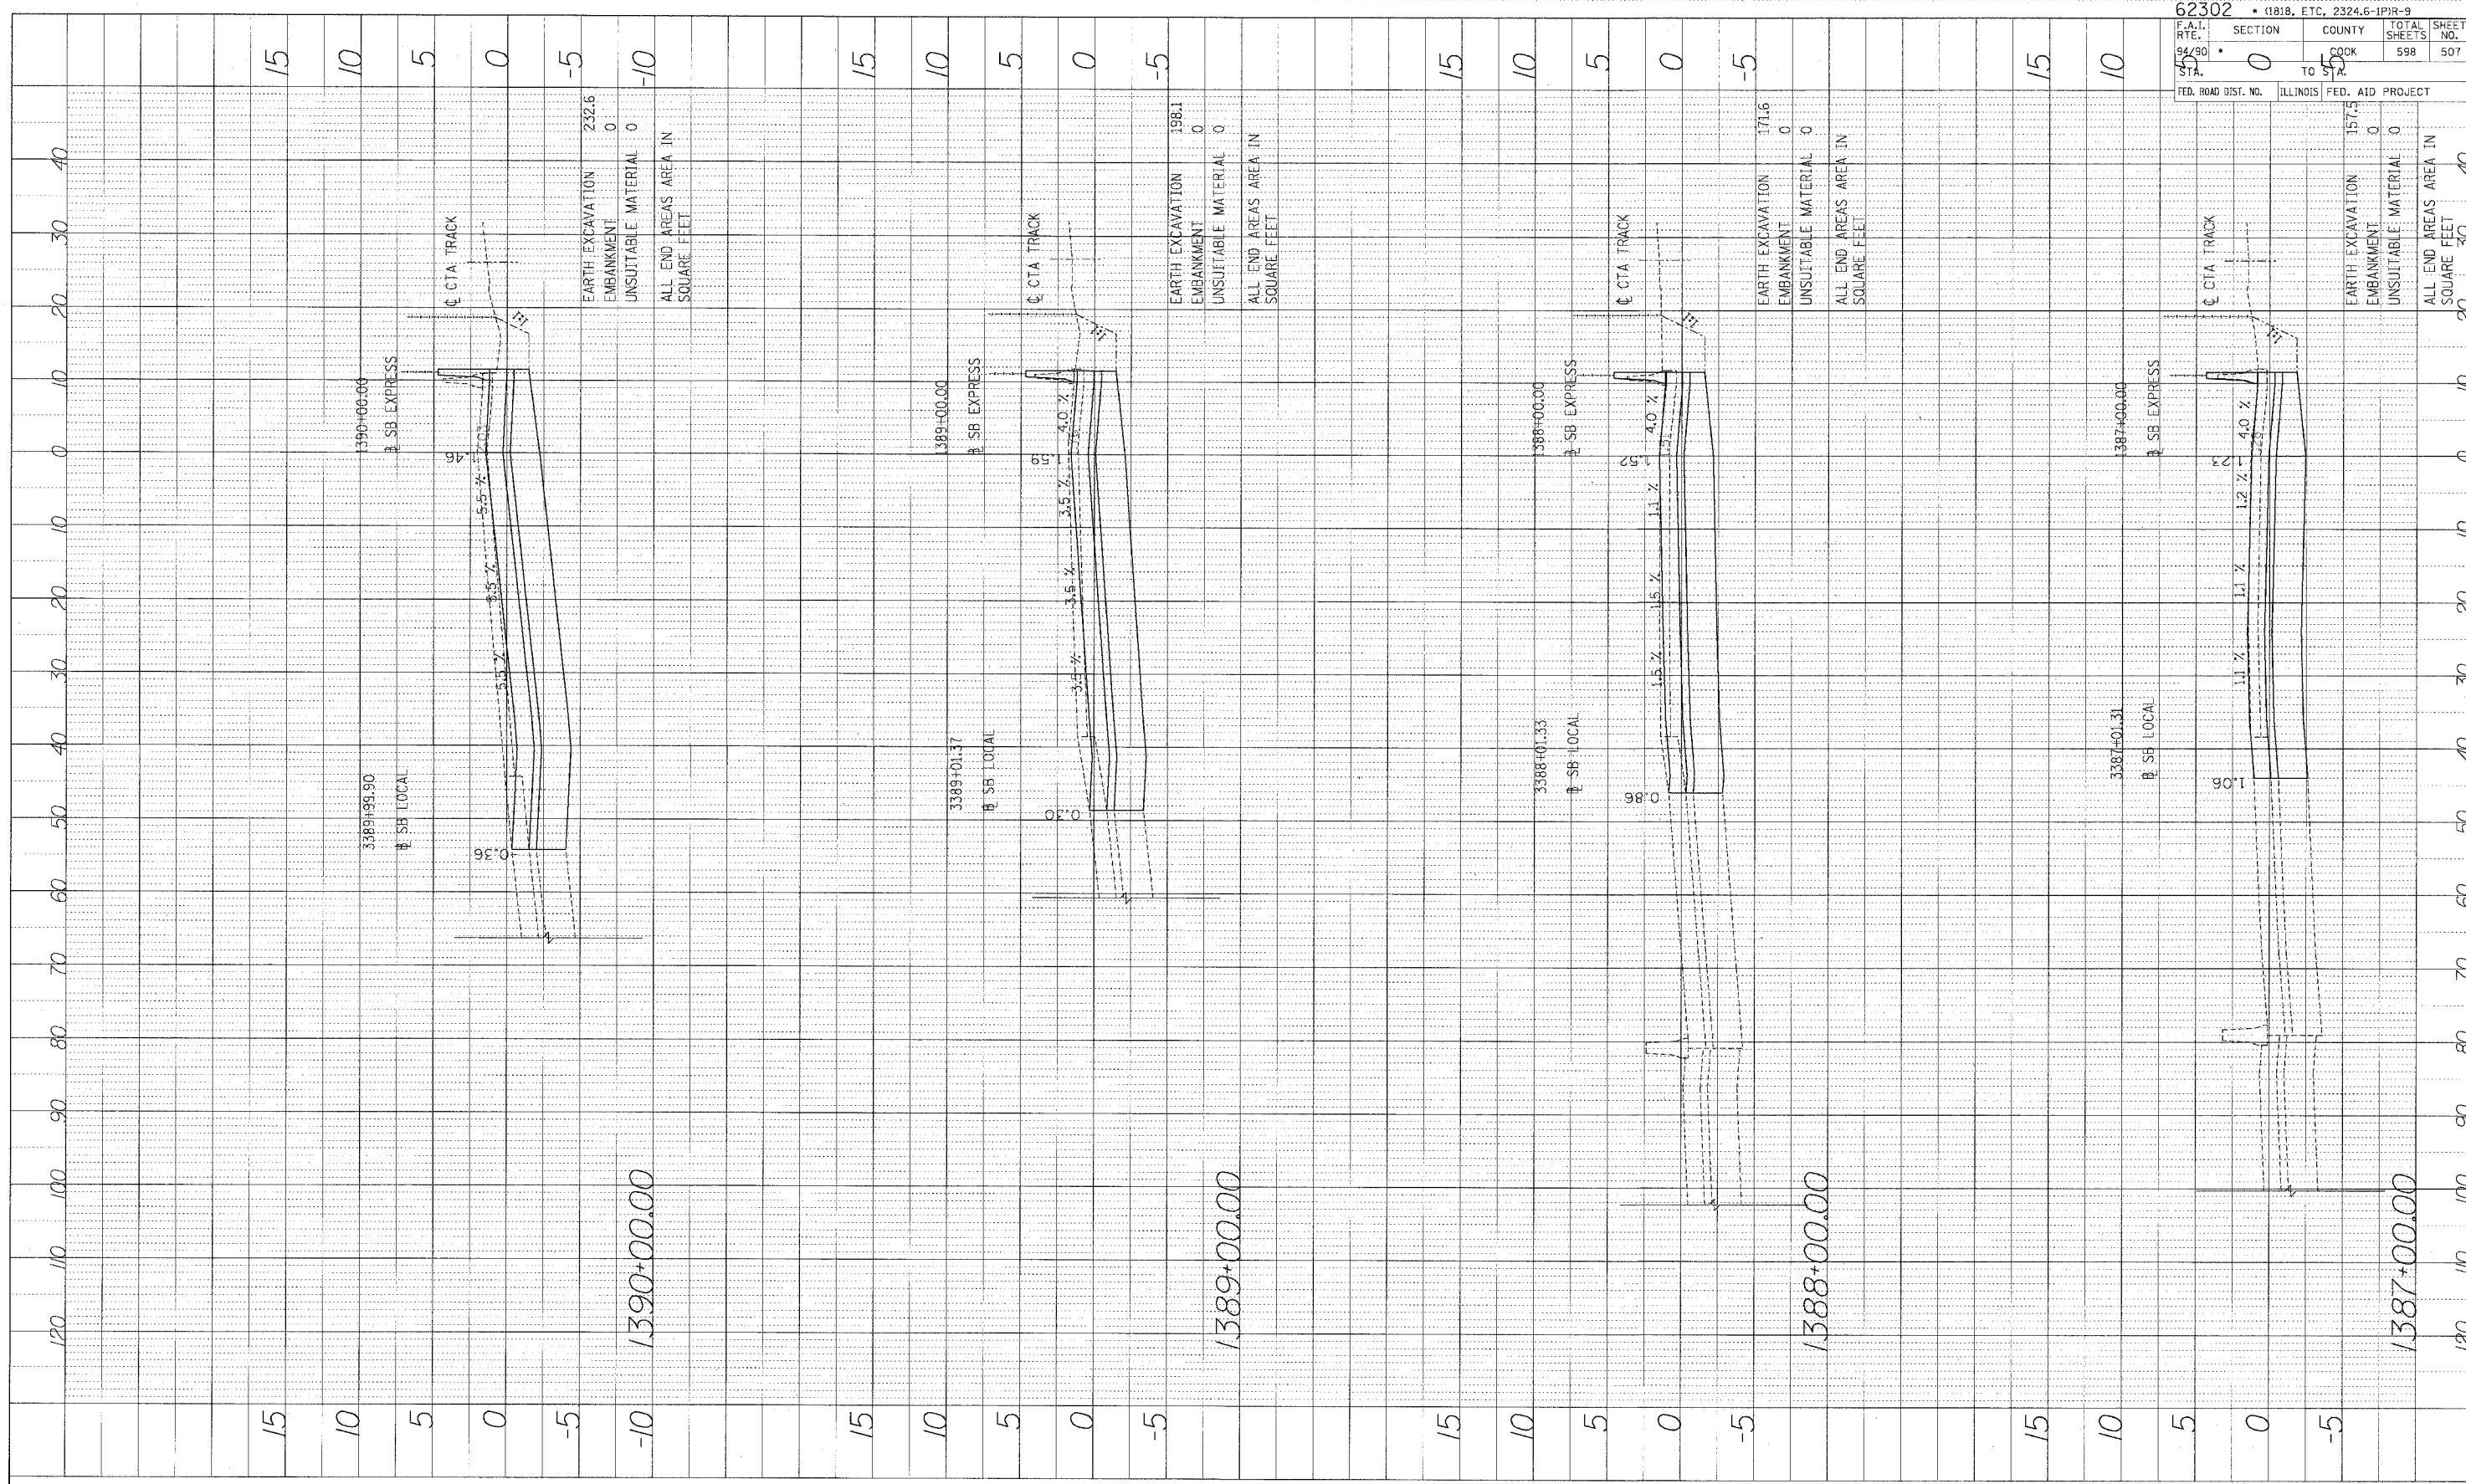

Edwards AND Kelcey
 ONE NORTH FRANKLIN CHICAGO, IL 60606
 PHONE: (312) 251-3000
 FAX: (312) 251-3015
 WEB: WWW.EKCORP.COM

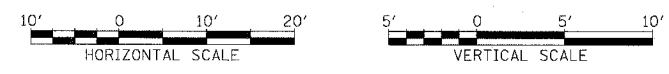

STA.

62302 • (1818, ETC. 2324.6-1)PR-9	
F.A.I. RTE. 94/90	SECTION 0
STA. 5	TO 55
FED. ROAD DIST. NO. ILLINOIS	FED. AID PROJECT
COUNTY COOK	TOTAL SHEETS 598
SHEET NO. 507	

EARTH EXCAVATION	232.6
EMBANKMENT	0
UNSUITABLE MATERIAL	0
ALL END AREAS AREA IN SQUARE FEET	
	30
	40


EARTH EXCAVATION	188.1
EMBANKMENT	0
UNSUITABLE MATERIAL	0
ALL END AREAS AREA IN SQUARE FEET	
	20
	30
	40

EARTH EXCAVATION	171.6
EMBANKMENT	0
UNSUITABLE MATERIAL	0
ALL END AREAS AREA IN SQUARE FEET	
	20
	30
	40

EARTH EXCAVATION	157.5
EMBANKMENT	0
UNSUITABLE MATERIAL	0
ALL END AREAS AREA IN SQUARE FEET	
	20
	30
	40

D:\030010025\con\74615\CAUD\VIS\sheet5-4626-Frail.SHT

PROF. I.F. SURVEYED BY DATE
 TOTAL TO
 GRAVING DECKED
 NOTE BOOK NO.
 STRUCTURE NOTATIONS CHRD

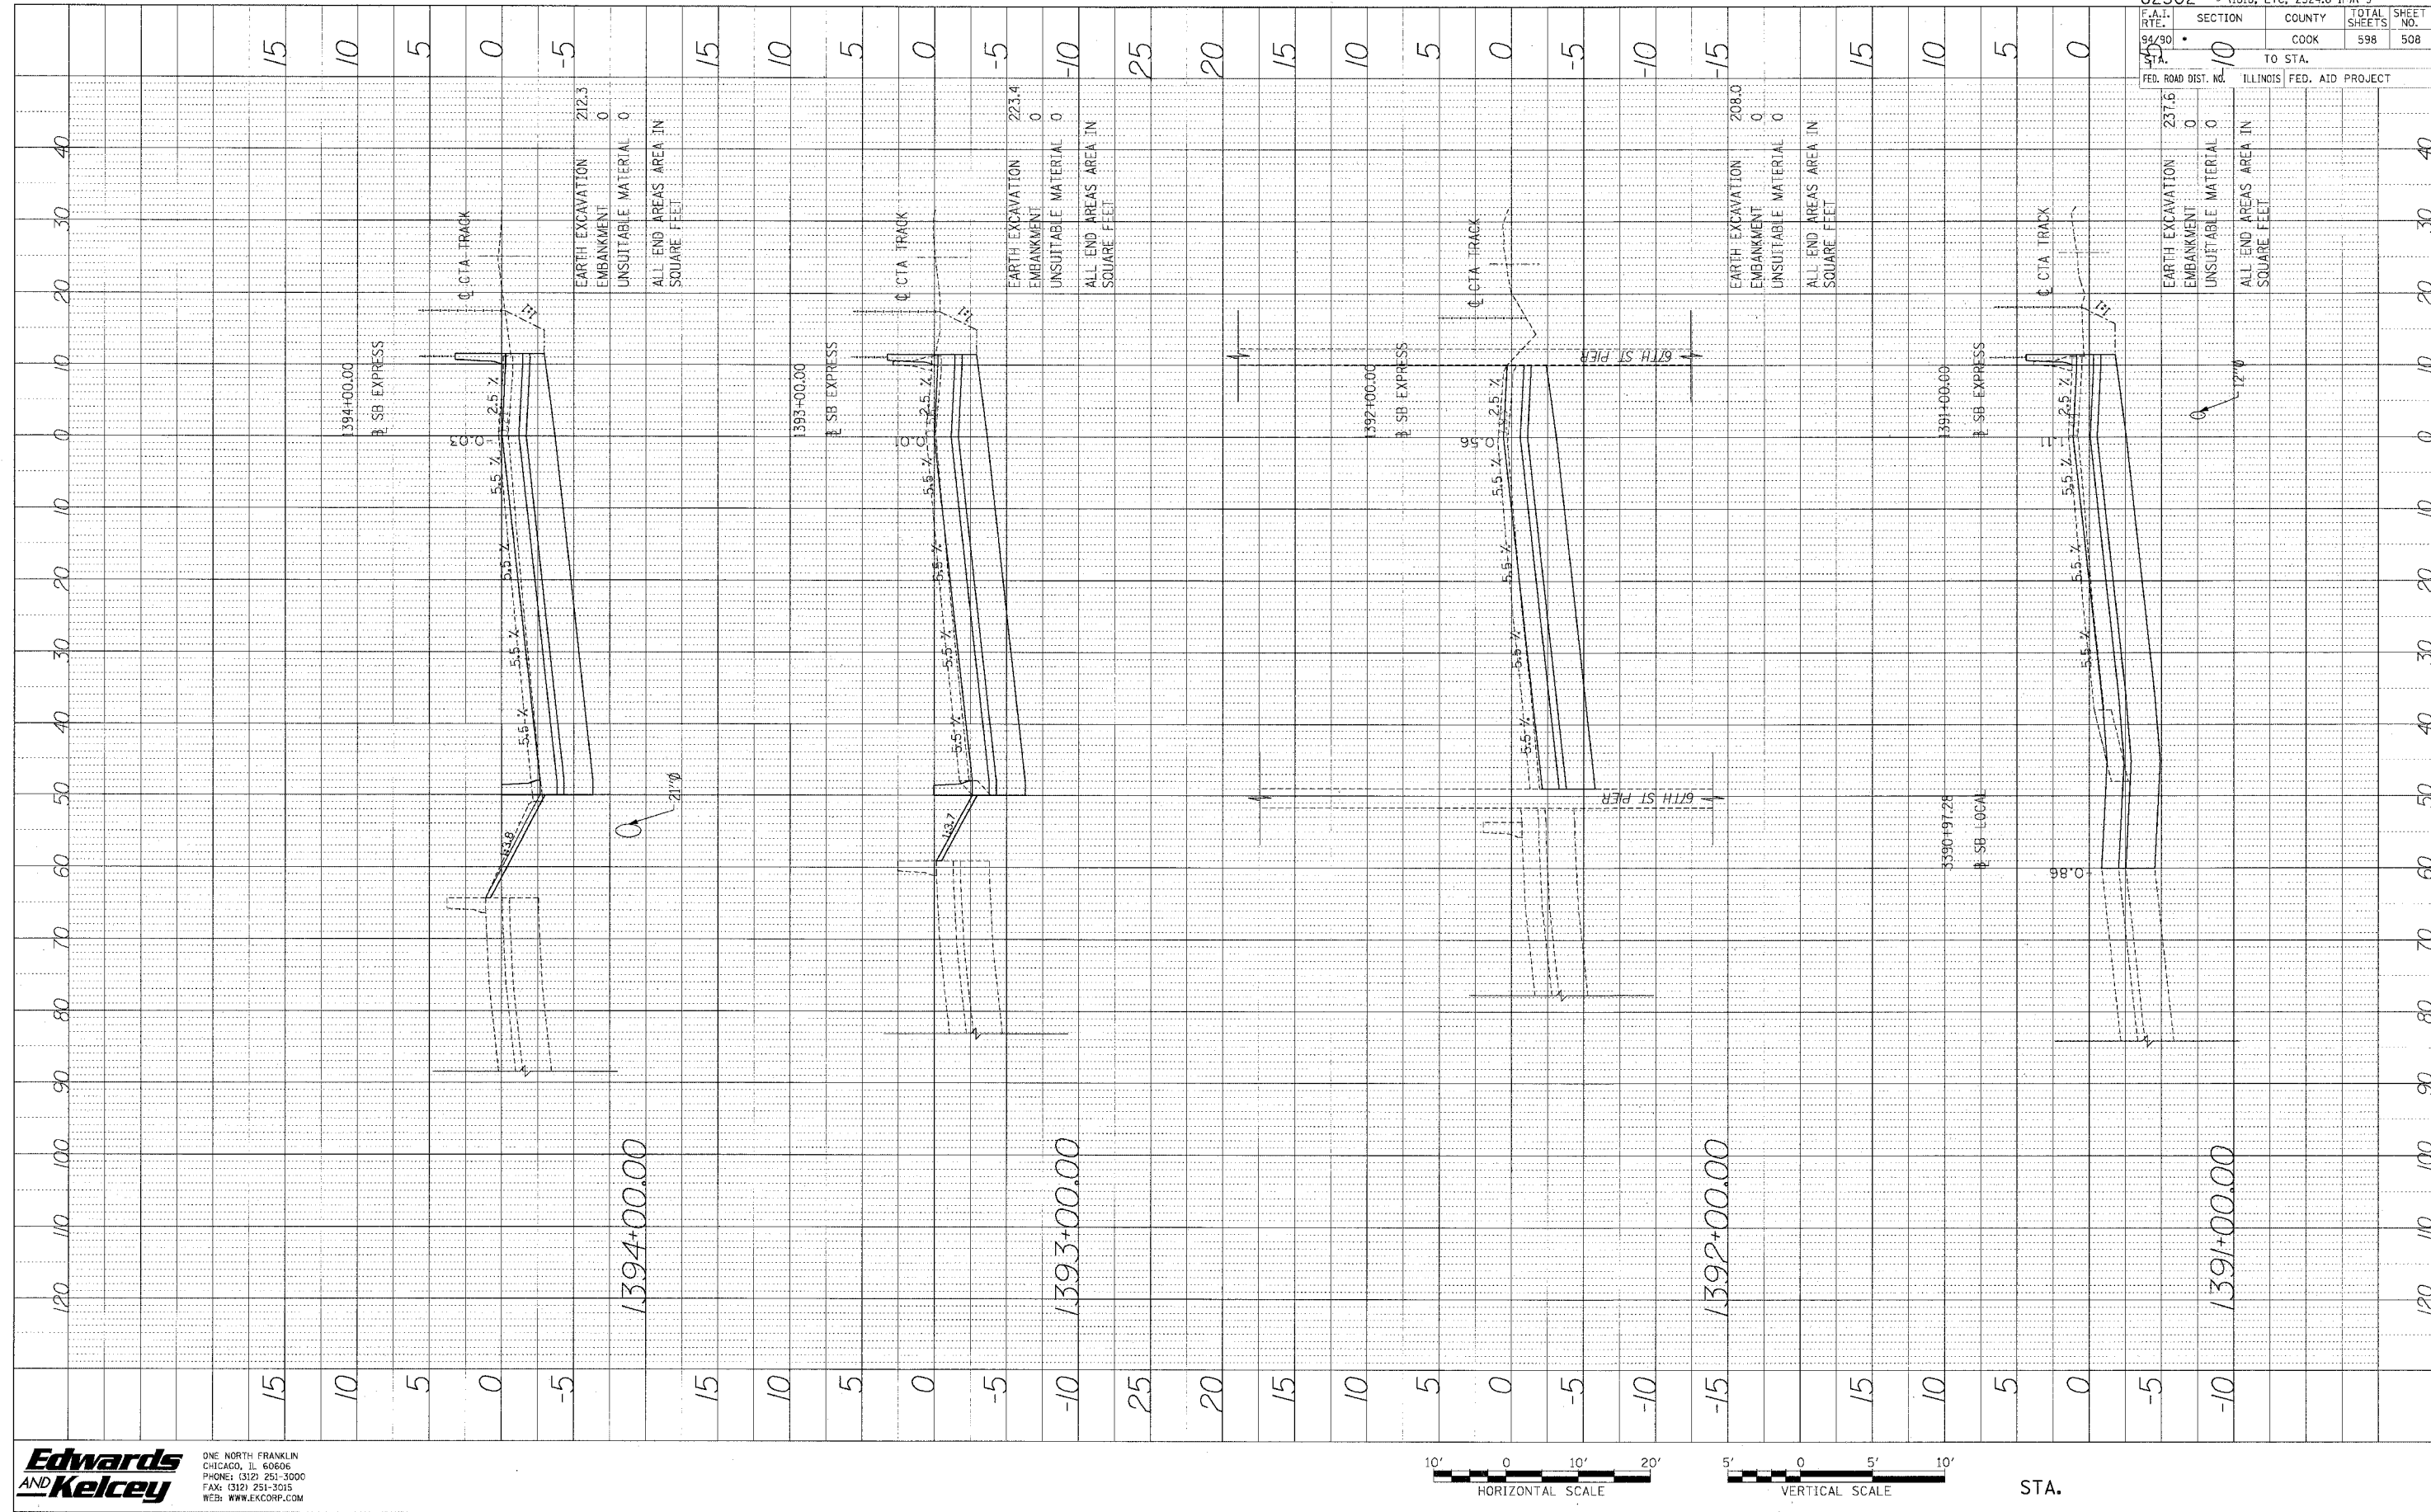

62302	(1818, ETC, 2324.6-1PIR-9
F.A.I. R.T.E. 94/30	SECTION COUNTY TOTAL SHEETS SHEET NO. 598 508
FED. ROAD DIST. NO. 10	TO STA. ILLINOIS FED. AID PROJECT


Edwards AND Kelcey
 ONE NORTH FRANKLIN CHICAGO, IL 60606
 PHONE: (312) 251-3000
 FAX: (312) 251-3015
 WEB: WWW.EKCORP.COM



STA.


P:\0309103510\0309103510.ctb: 14815.CADD\15\sec\54628_Enfil.Sht

PROFILE
 DRAWN BY: []
 CHECKED BY: []
 DATE: []
 NOTE BOOK NO.: []
 STRUCTURE NO/TAB NO: []

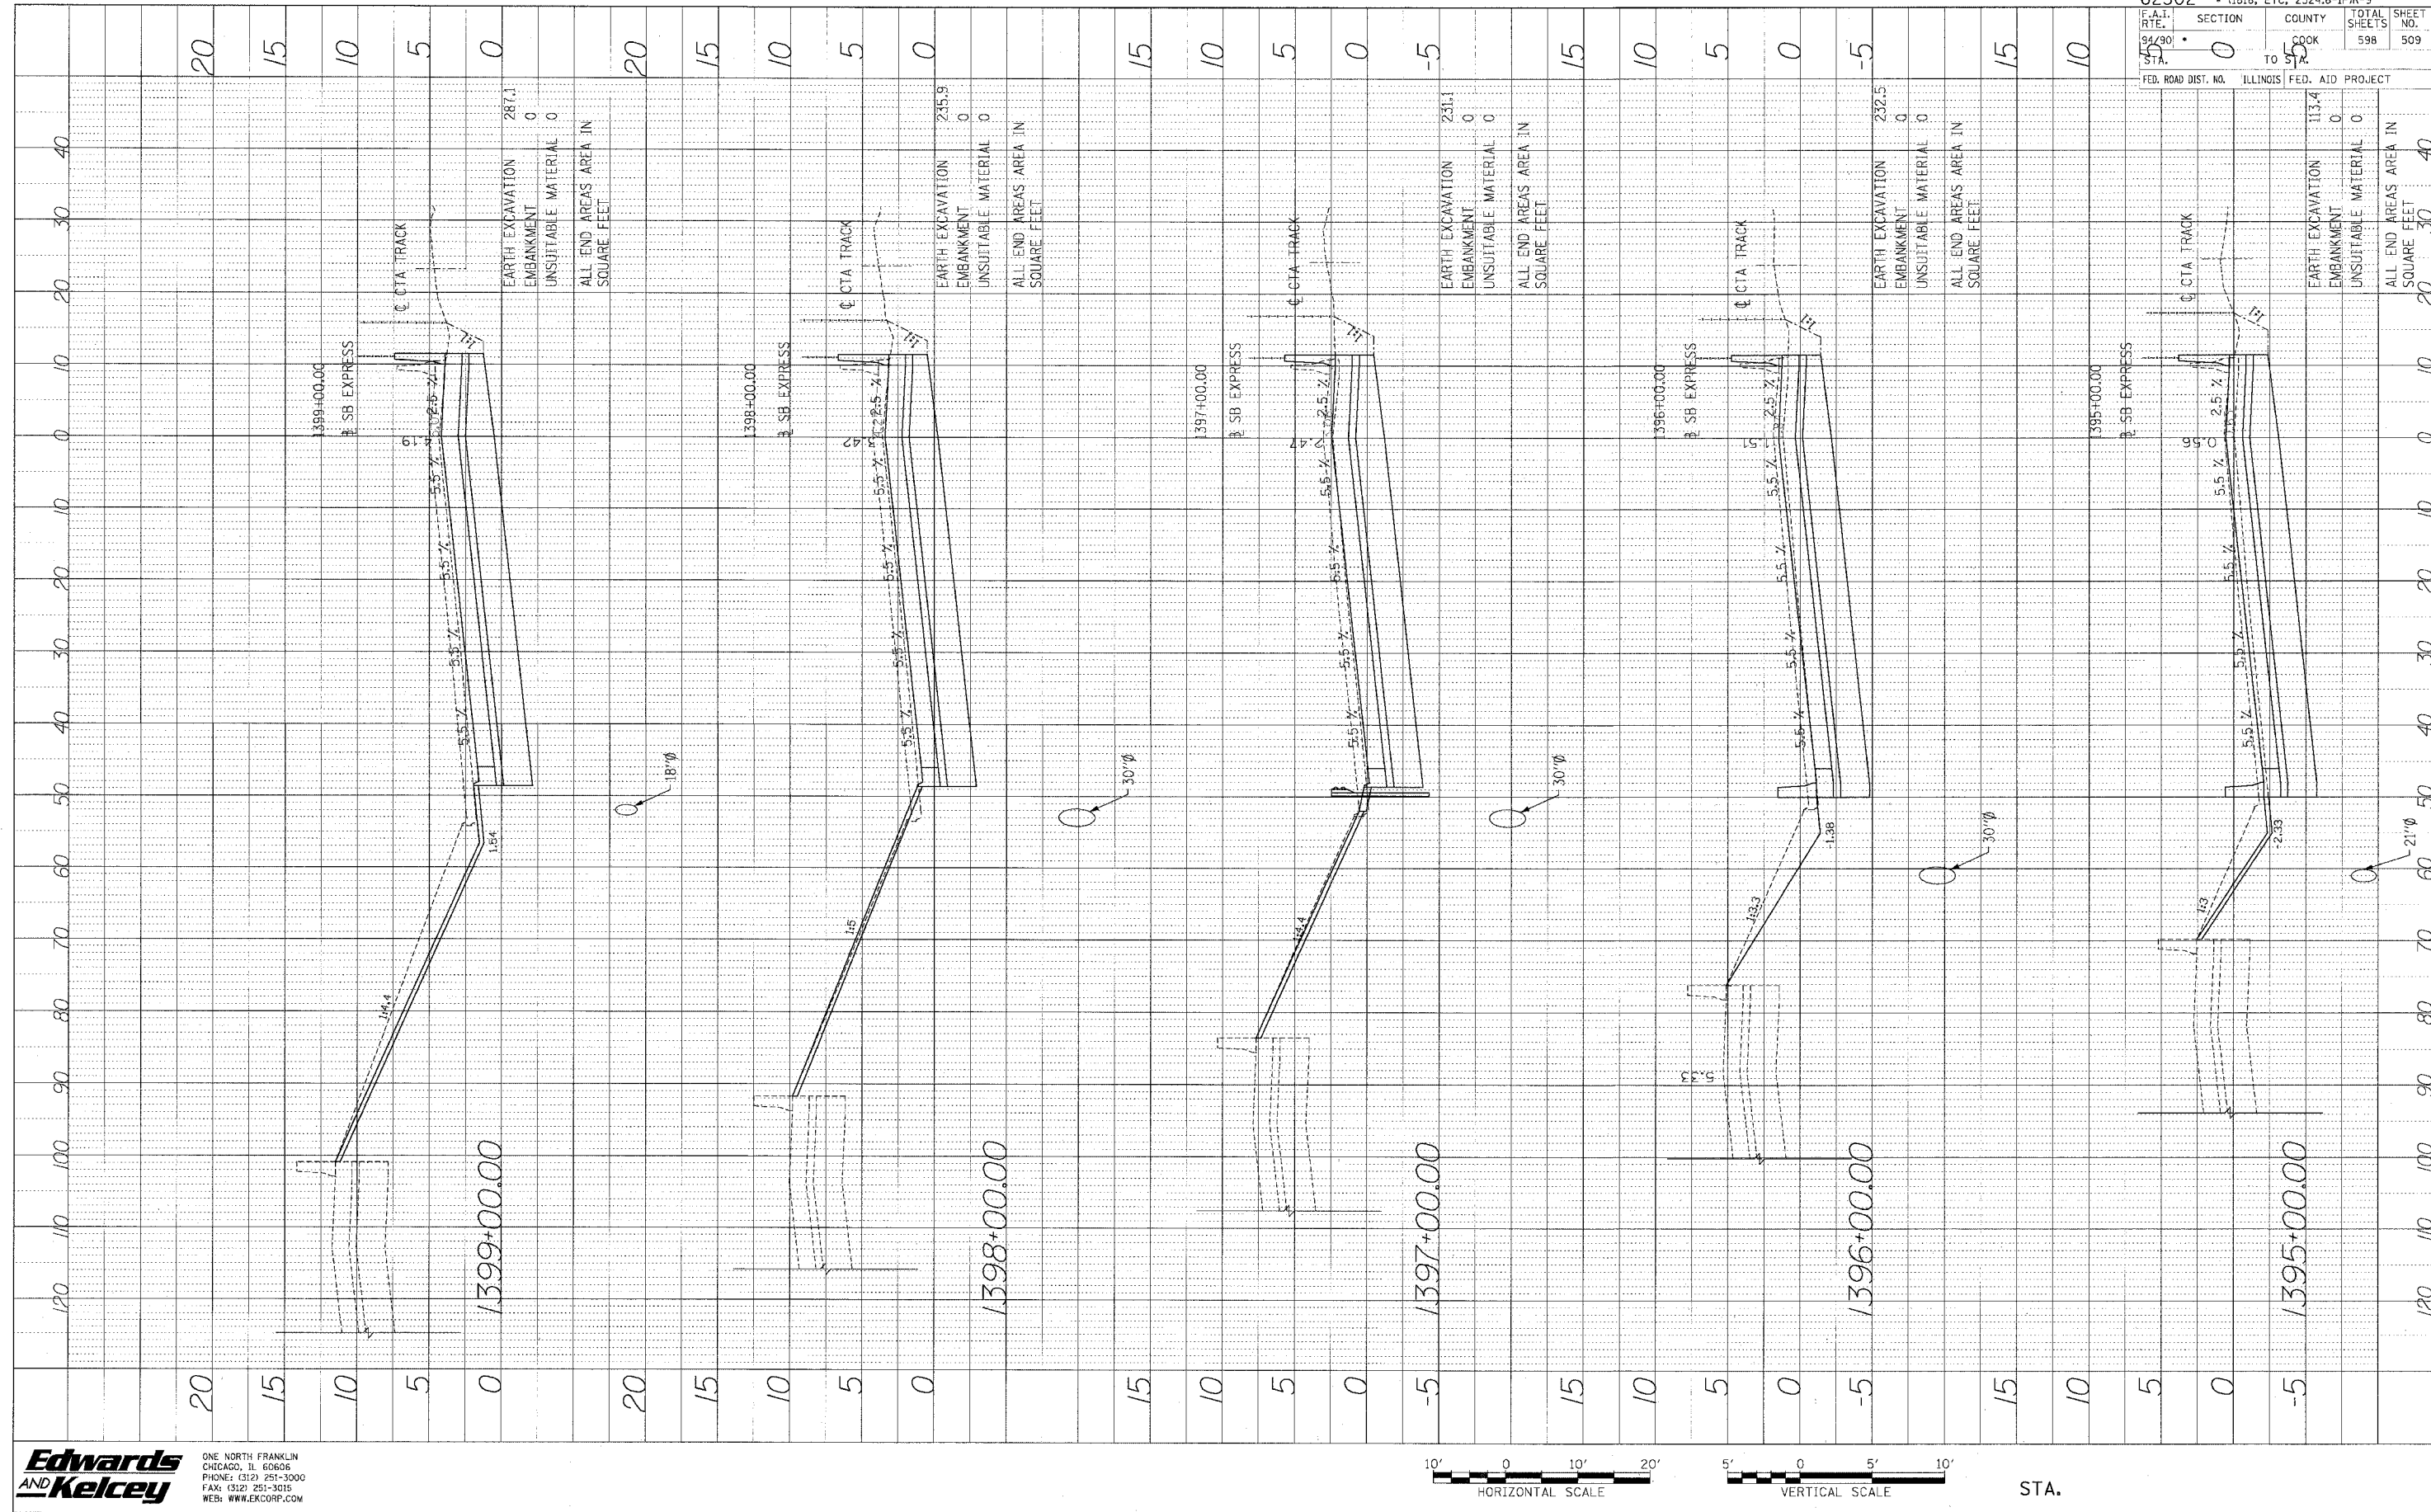

62302 • (1818, ETC, 2324.6-1PR-9)
 F.A.I. SECTION COUNTY TOTAL SHEETS SHEET NO.
 94/30 STA. COOK 598 509
 FED. ROAD DIST. NO. ILLINOIS FED. AID PROJECT


Edwards AND Kelcey
 ONE NORTH FRANKLIN
 CHICAGO, IL 60606
 PHONE: (312) 251-3000
 FAX: (312) 251-3015
 WEB: WWW.EKCORP.COM

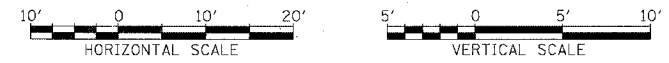

STA.

I:\0309035\Corr\748\95\CADD\95\sses\546282\Profile.dwg

PROJECT: _____ BY: _____ DATE: _____
 REVISIONS: _____
 CHECKED: _____
 DRAWN: _____
 NO. _____

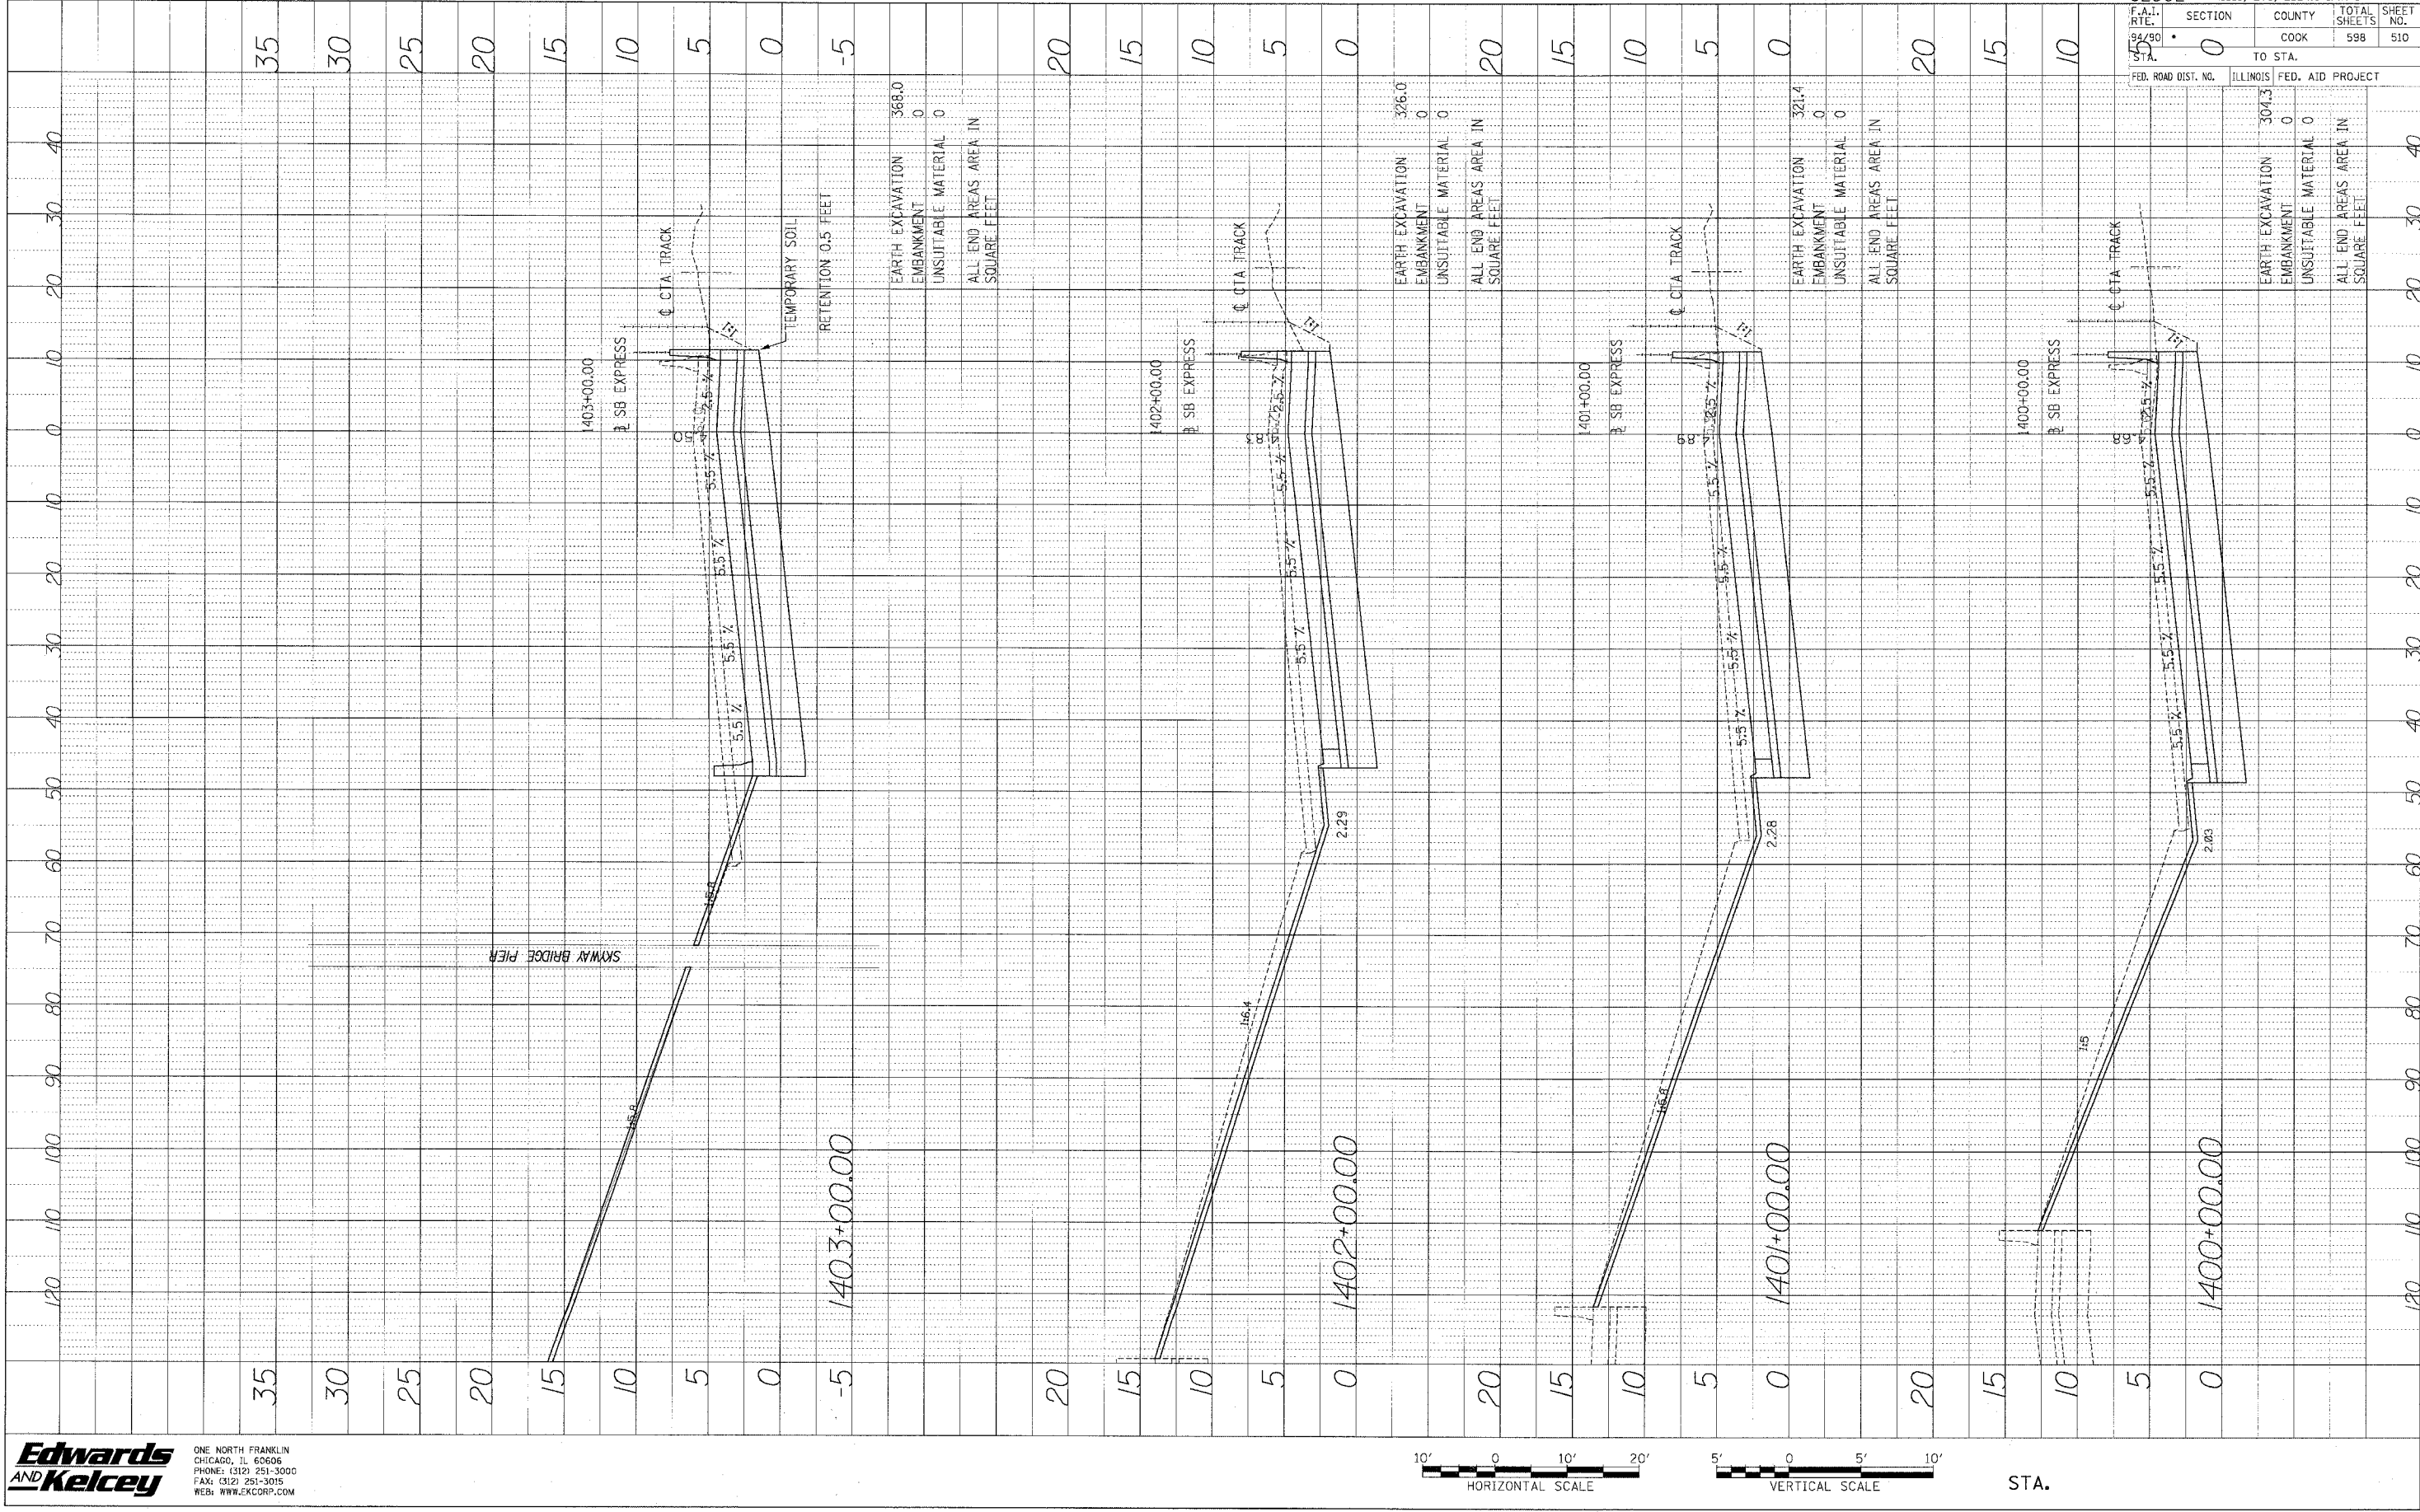

EARTH EXCAVATION 368.0
 EMBANKMENT 0
 UNSUITABLE MATERIAL 0
 ALL END AREAS AREA IN SQUARE FEET


EARTH EXCAVATION 326.0
 EMBANKMENT 0
 UNSUITABLE MATERIAL 0
 ALL END AREAS AREA IN SQUARE FEET

EARTH EXCAVATION 321.4
 EMBANKMENT 0
 UNSUITABLE MATERIAL 0
 ALL END AREAS AREA IN SQUARE FEET

EARTH EXCAVATION 304.3
 EMBANKMENT 0
 UNSUITABLE MATERIAL 0
 ALL END AREAS AREA IN SQUARE FEET

62302	• 0818, ETC, 2324.6-1PR-9			
F.A.T.:	SECTION	COUNTY	TOTAL SHEETS	SHEET NO.
94/90	0	COOK	598	510
STA.	TO STA.			
55				
FED. ROAD DIST. NO.	ILLINOIS	FED. AID PROJECT		


Edwards AND Kelcey
 ONE NORTH FRANKLIN
 CHICAGO, IL 60606
 PHONE: (312) 251-3000
 FAX: (312) 251-3015
 WEB: WWW.EKCORP.COM

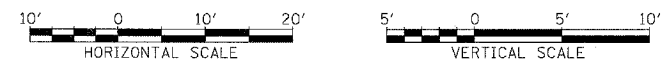

STA.


P:\03000\0305\Comp 148\15\140\15\140.DWG ASSY\56622.F1001.DWG

PROFILE SERVICE
 DATE
 BY
 1016 BOOK
 100
 STRUCTURE NOTATIONS OPND

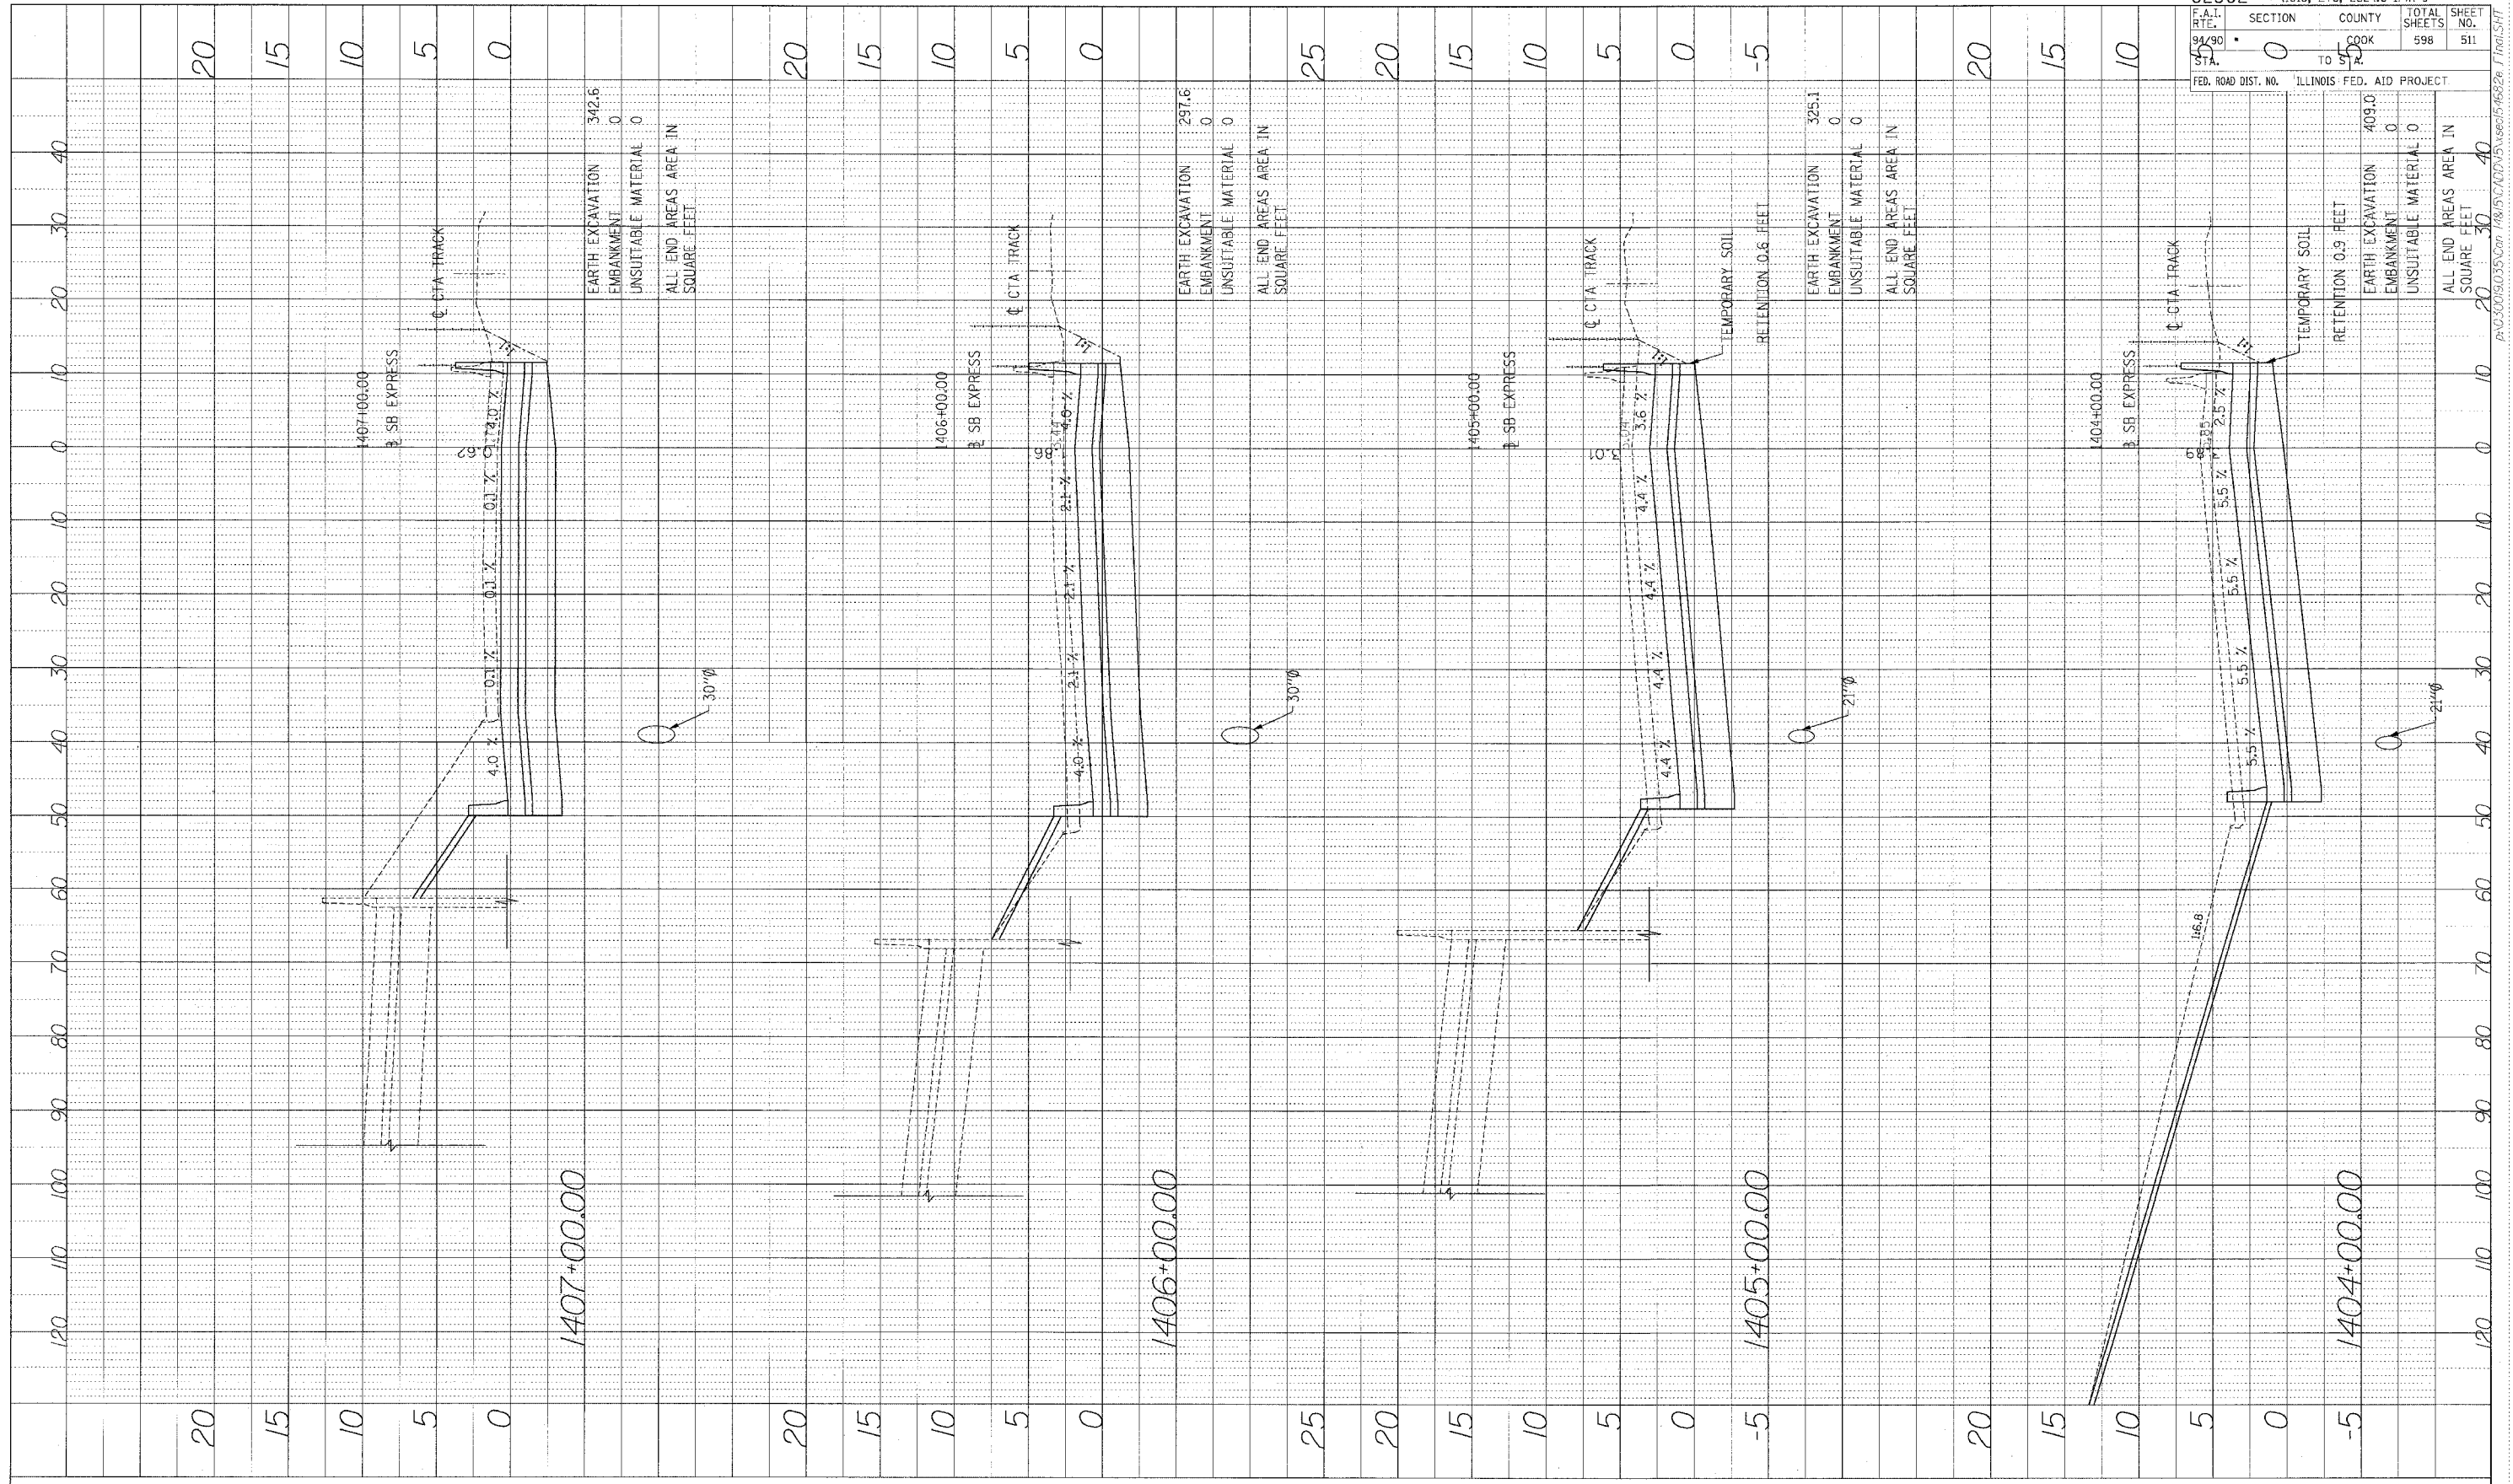

62302	• (1818, ETC, 2324.6-1PIR-9
F.A.I. RT.:	SECTION COUNTY TOTAL SHEETS SHEET NO.
94/90	COOK 598 511
STA. 1404+00.00	TO STA. 1405+00.00
FED. ROAD DIST. NO. ILLINOIS FED. AID PROJECT	


Edwards AND Kelcey
 ONE NORTH FRANKLIN CHICAGO, IL 60606
 PHONE: (312) 251-5006
 FAX: (312) 251-5015
 WEB: WWW.EKCORP.COM

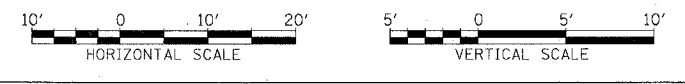


STA.

A:\300\930.05\Corr 7/16/95\702\5\see5156828a 11.dwg

PROFILE SURVEYED _____ DATE _____
 PLOTTED _____
 NOTE BOOK _____
 NO. _____

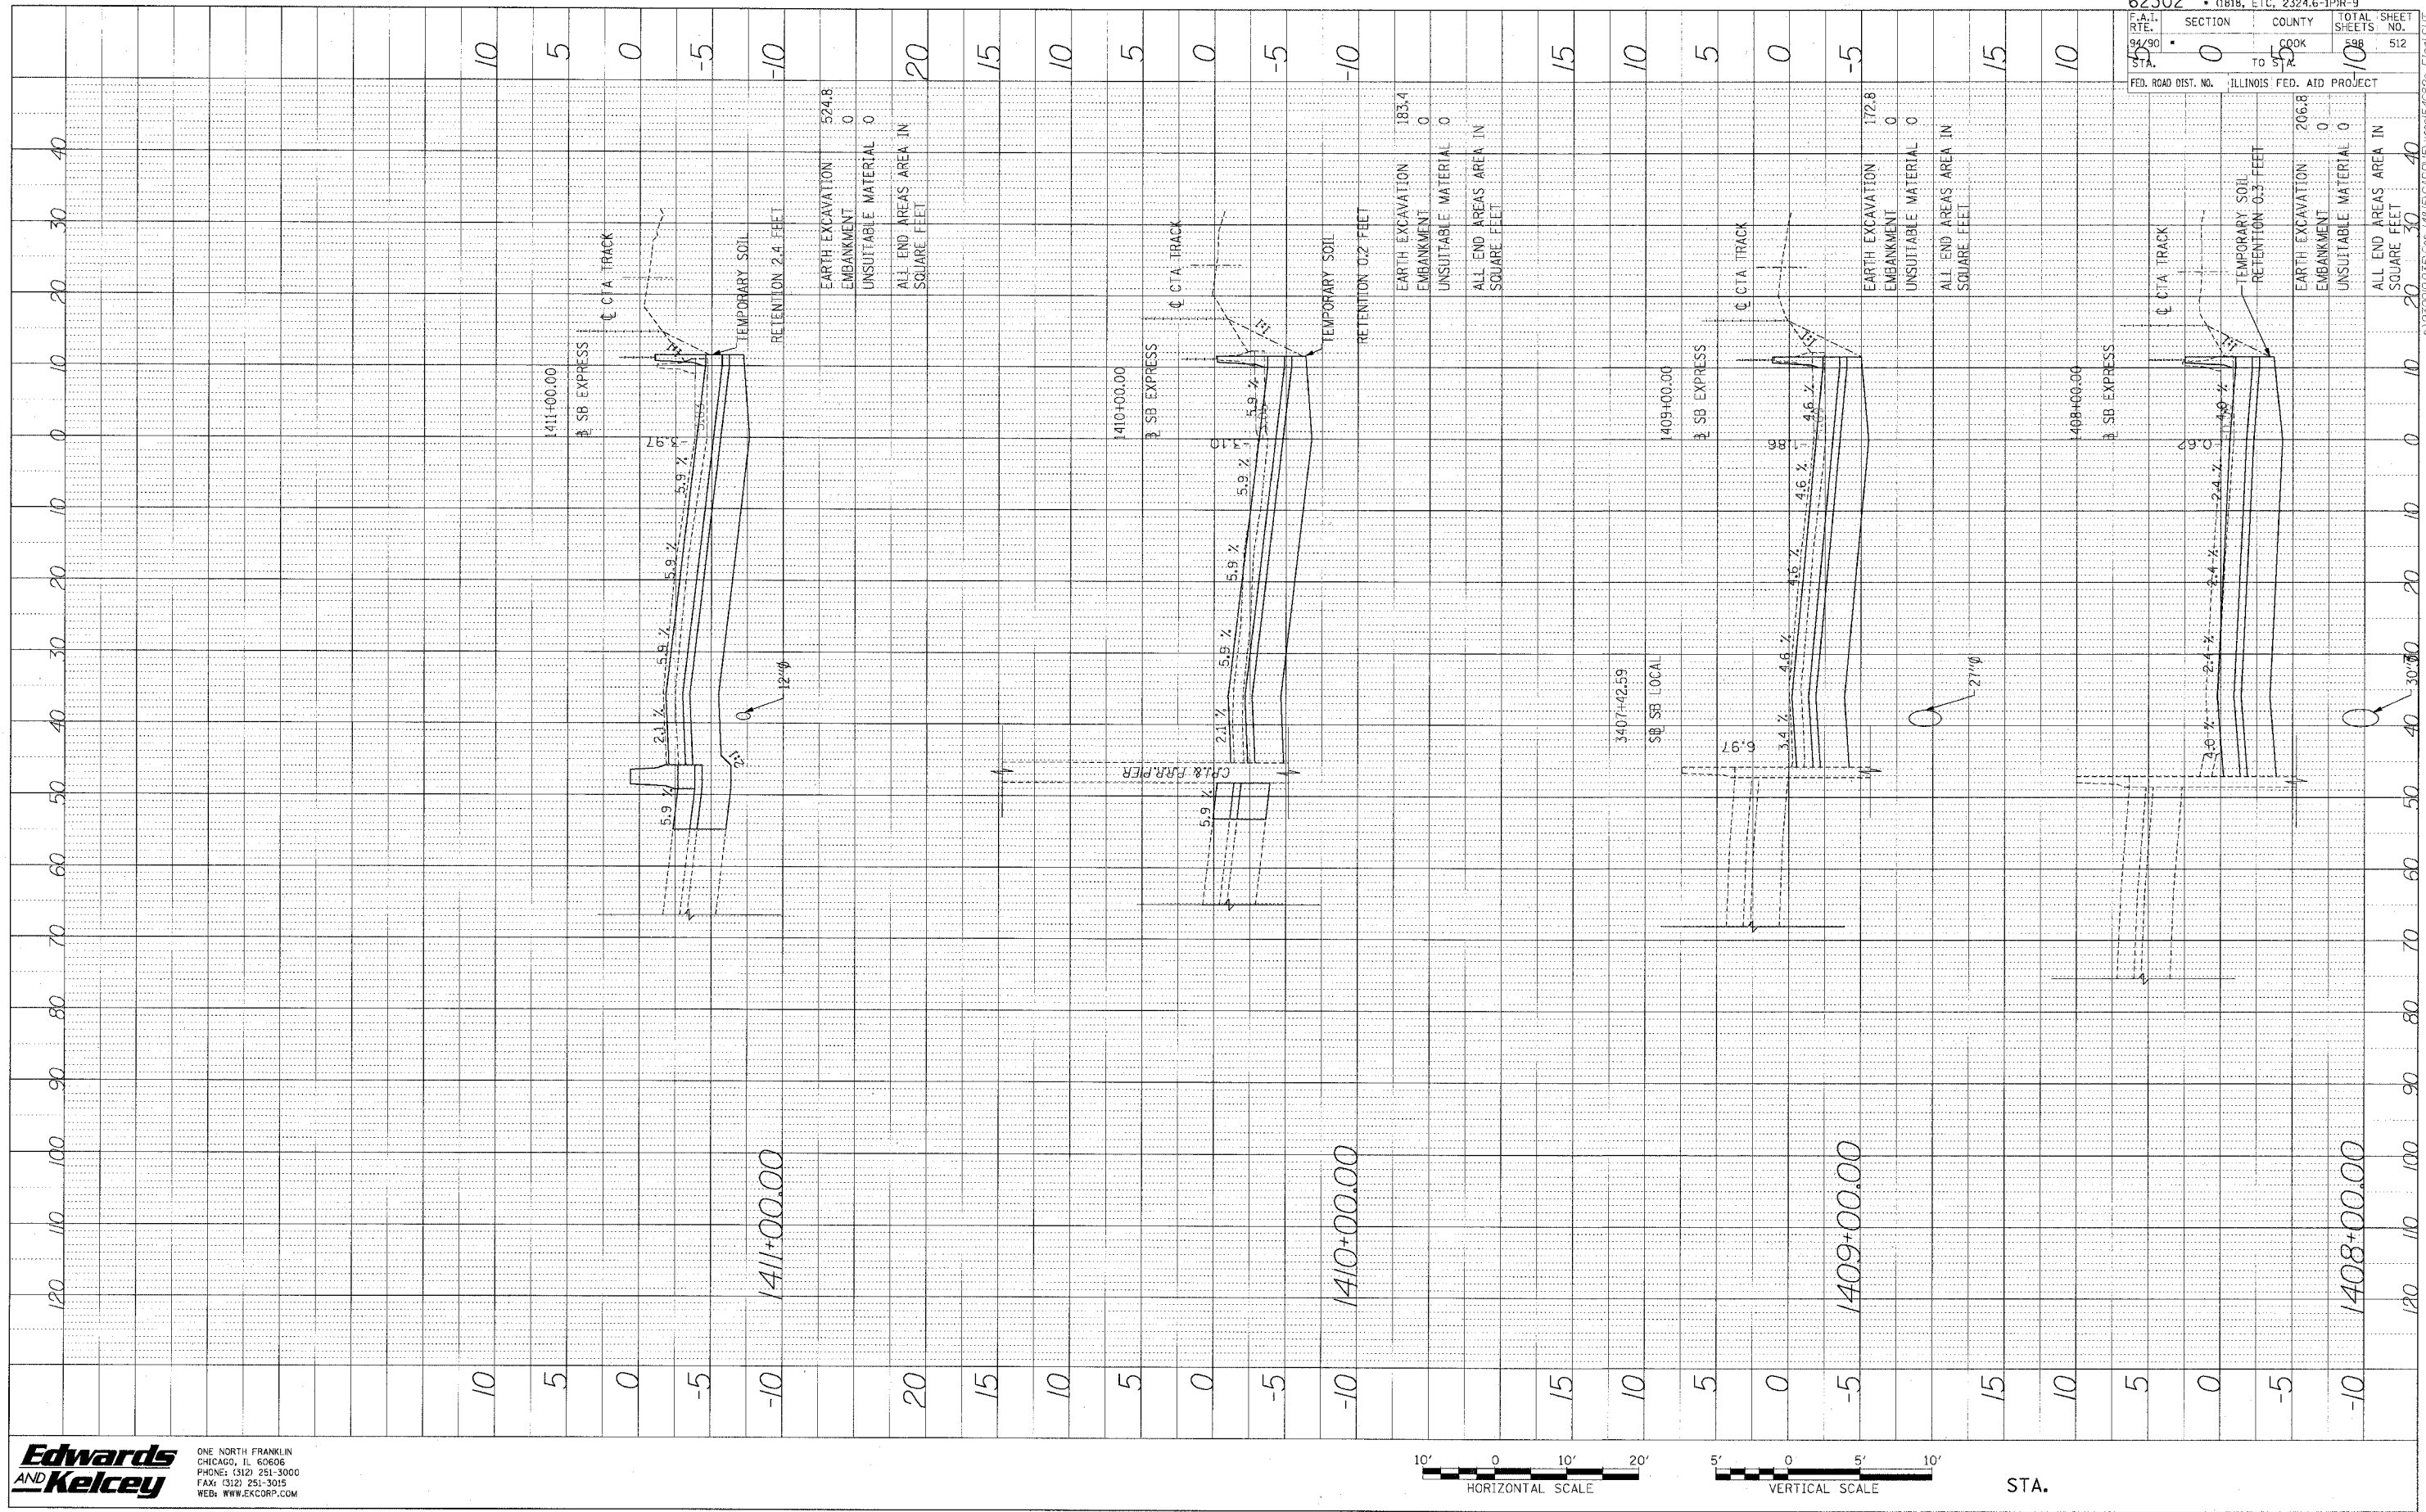

Edwards AND Kelcey
 ONE NORTH FRANKLIN CHICAGO, IL 60606
 PHONE: (312) 251-3000
 FAX: (312) 251-3015
 WEB: WWW.EKCORP.COM

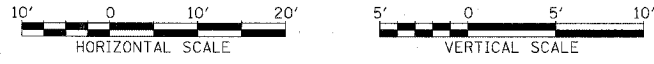


STA.

62302	• (1818, ETC, 2324.6-1)PR-9
R.A.I. NO. 92290	SECTION TO 5
STA. 5	COUNTY COOK
FED. ROAD DIST. NO. ILLINOIS FED. AID PROJECT	TOTAL SHEETS 512

A:\03\09\03\035\con 1408\5CADD\VIS\80057620a_1\Prof1.SHT

PROFILE SUBMITTED BY DATE
 DRAWN BY
 CHECKED BY
 DATE
 NOTE BOOK NO. STRUCTURAL NOTATION CTRN

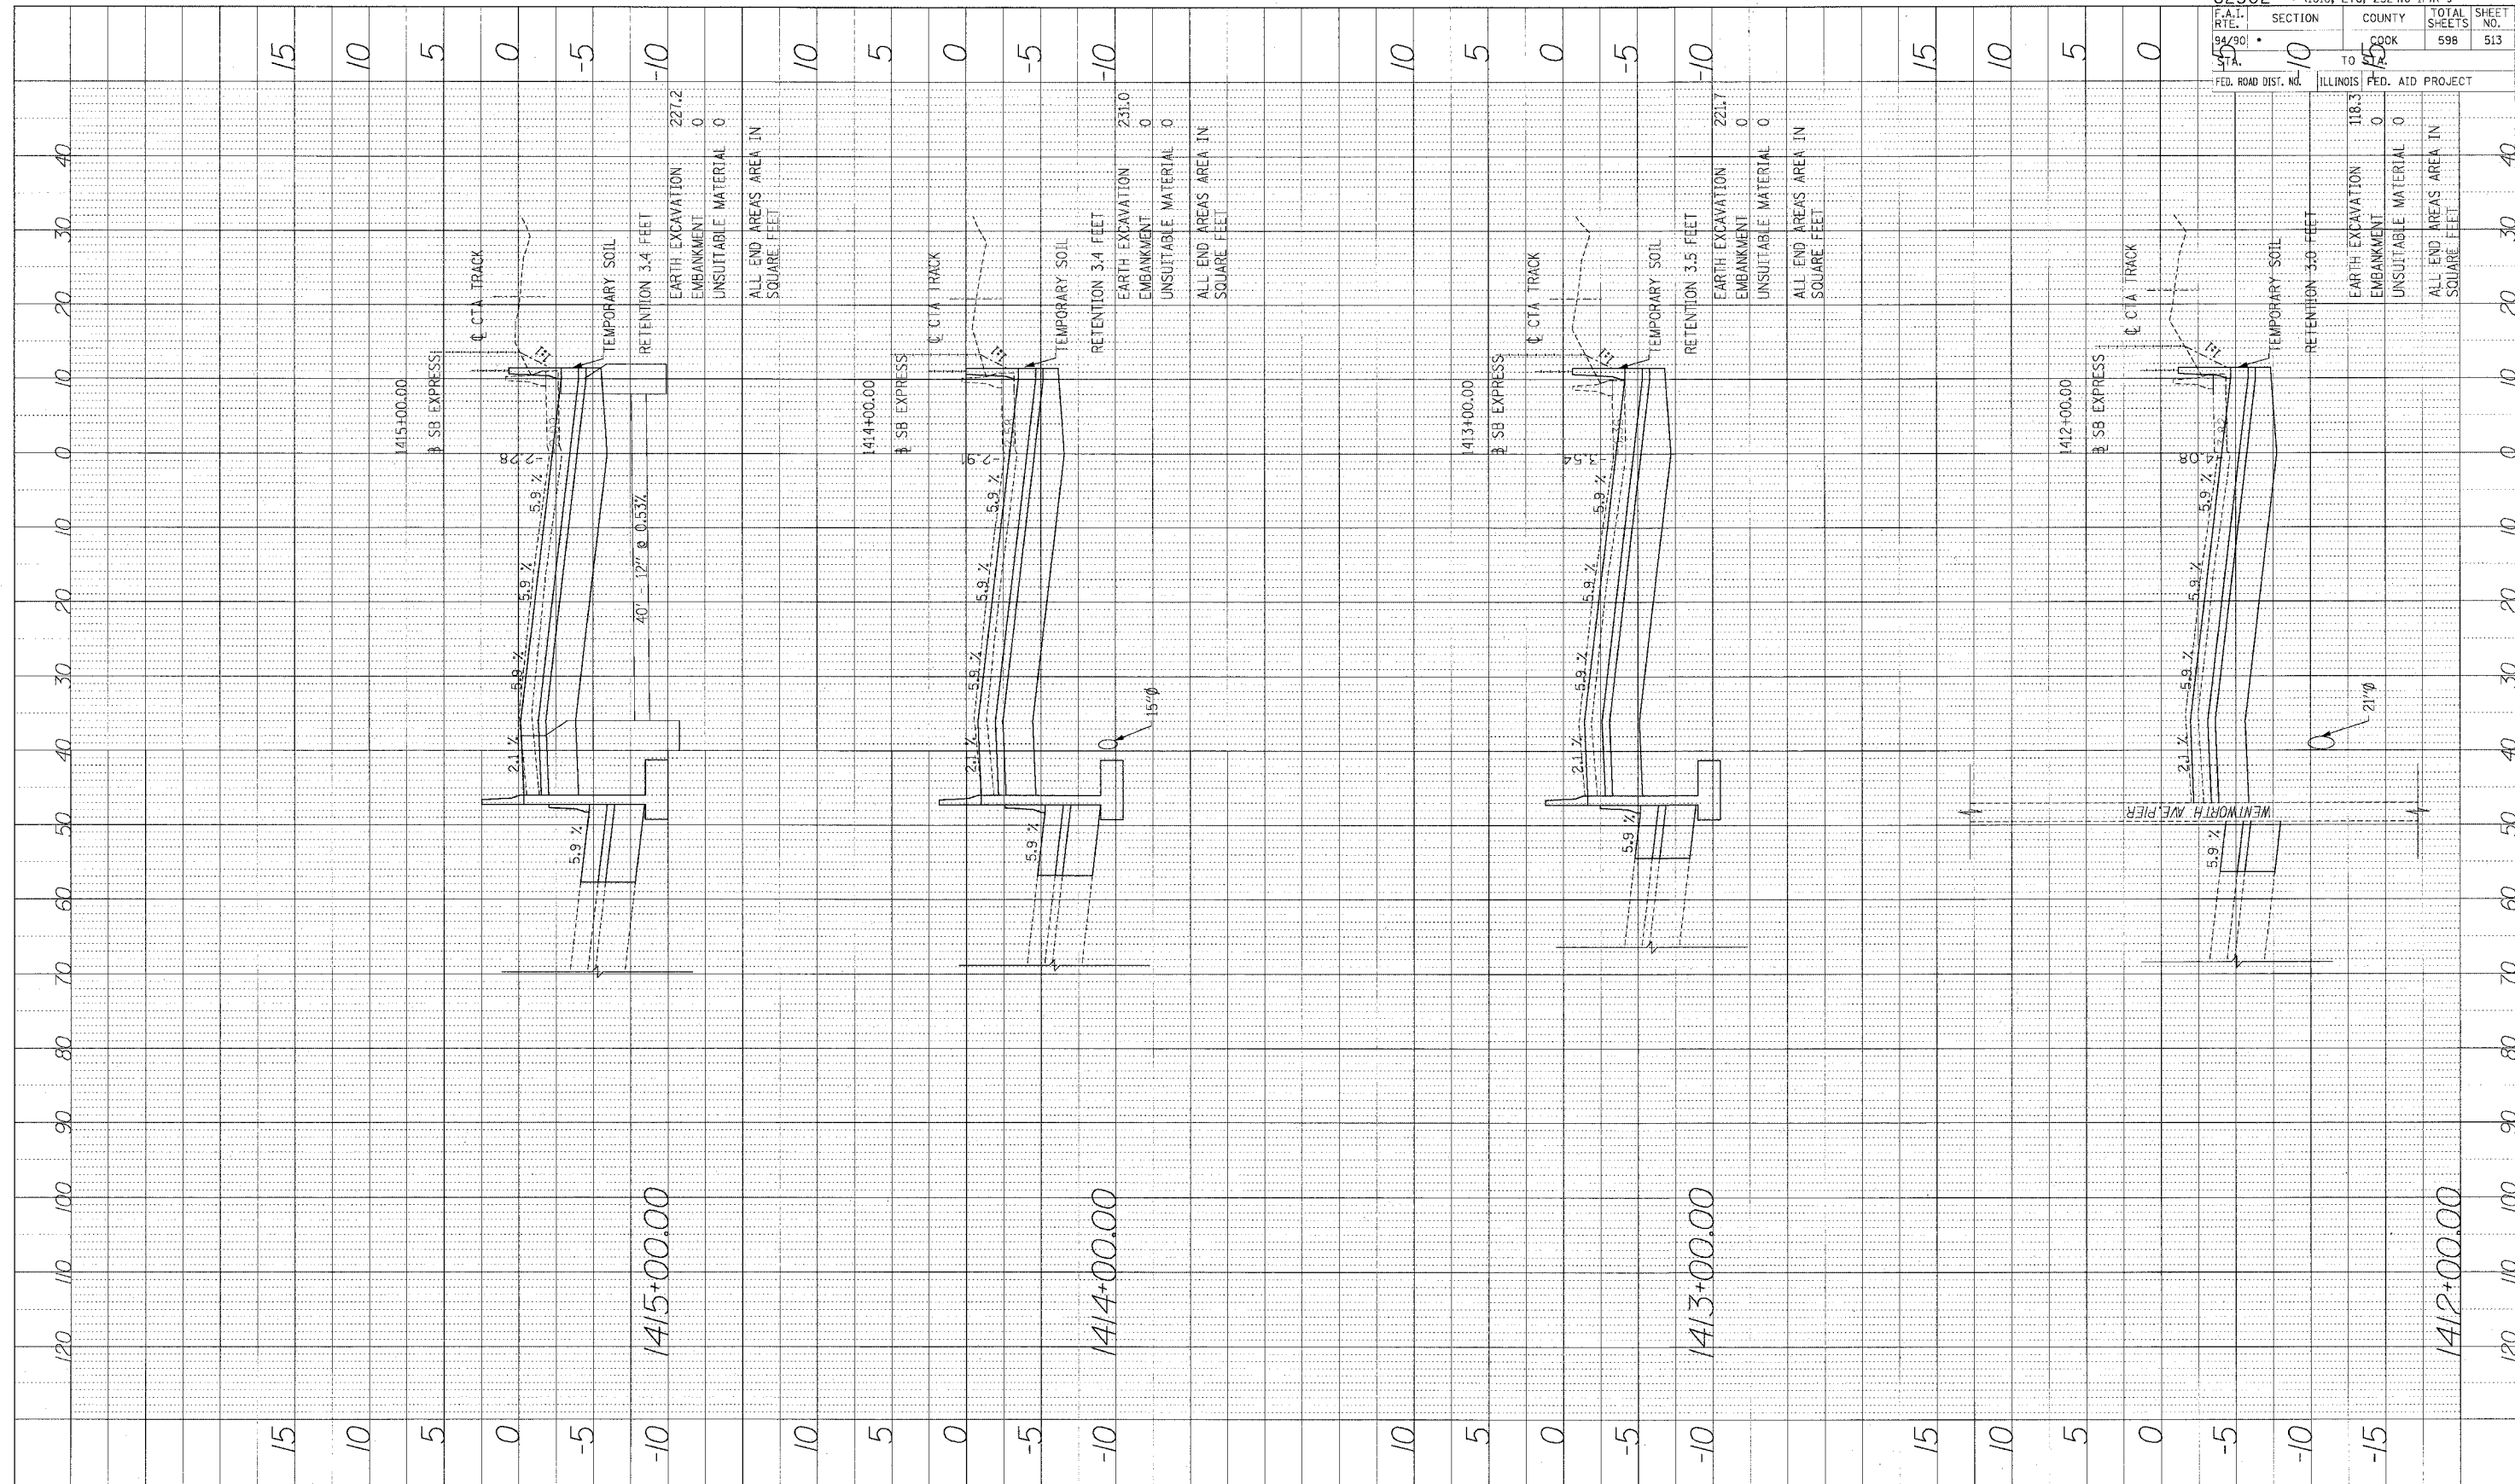

62302 • (1818, ETC, 2324.6-1PIR-9	
F.A.I. RT. 94/90	SECTION 10
TO 15	COUNTY COOK
FED. ROAD DIST. NO. ILLINOIS	FED. AID PROJECT
TOTAL SHEETS 598	SHEET NO. 513


Edwards and Kelcey
 ONE NORTH FRANKLIN
 CHICAGO, IL 60606
 PHONE: (312) 251-3000
 FAX: (312) 251-3015
 WEB: WWW.EKCORP.COM



STA.


I:\030910\310\148\1818\1415\1415.dwg

PROFILE REVISIONS
 DATE
 BY
 NO. 1
 NO. 2
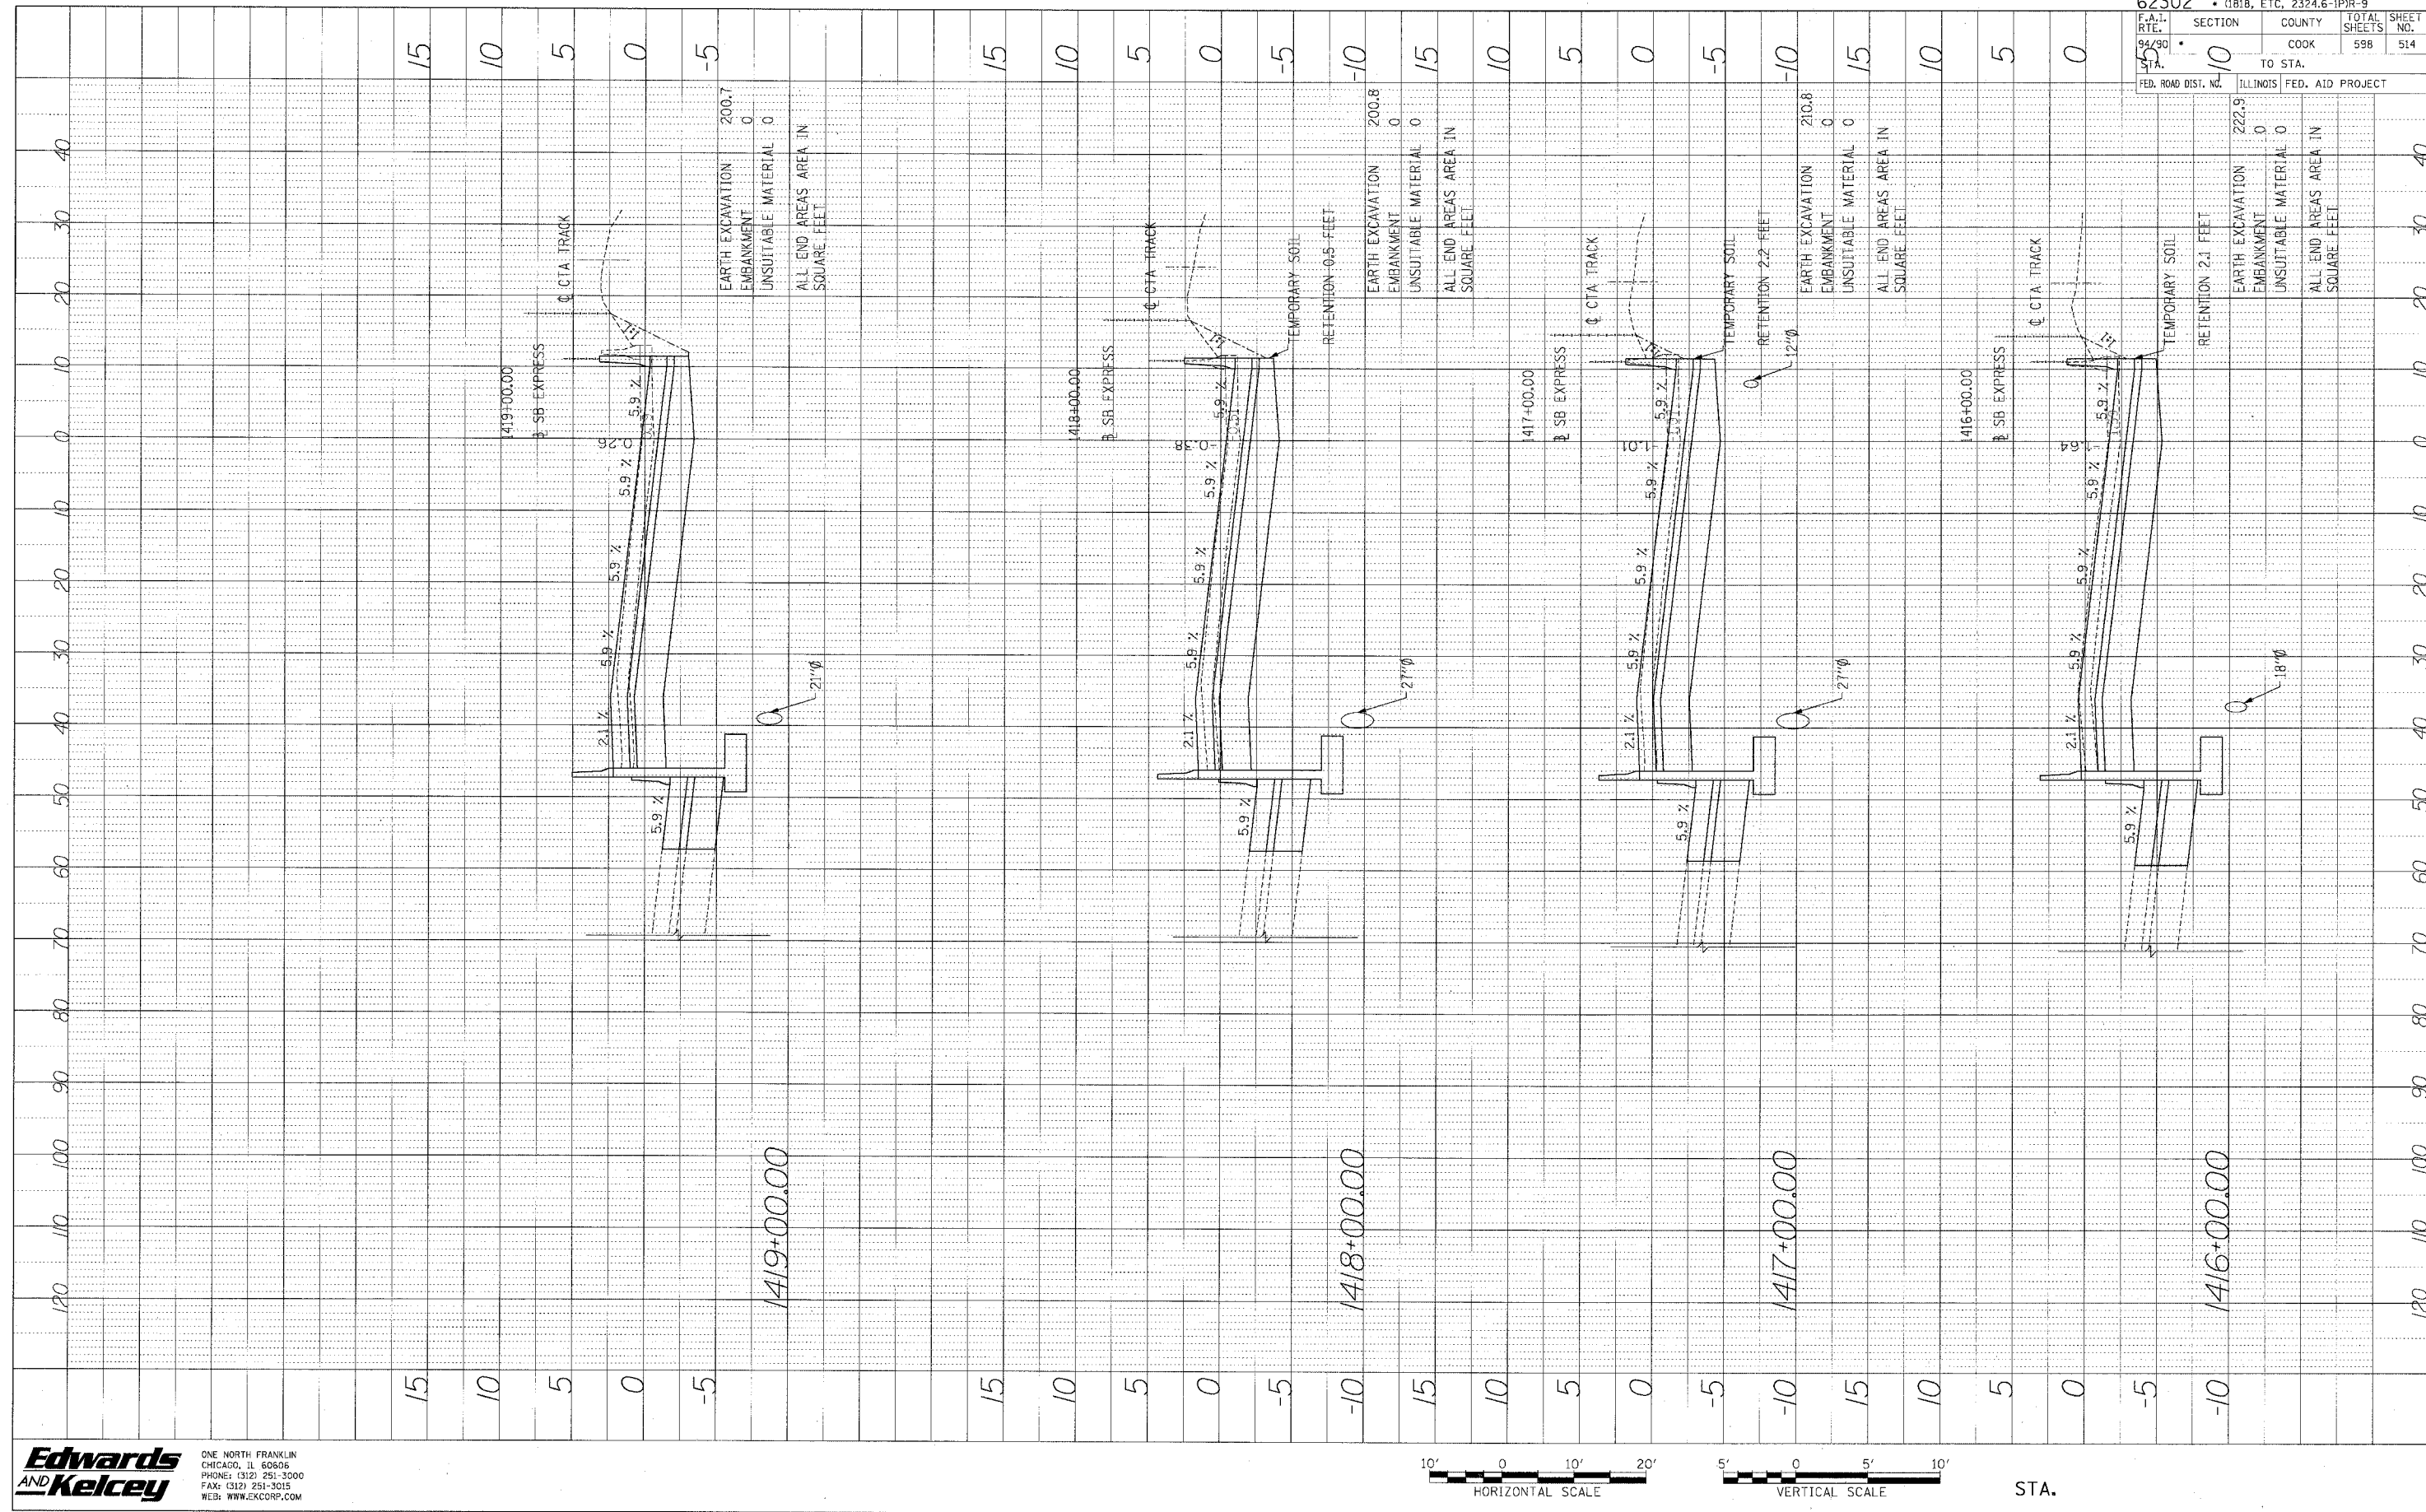

62302 • (1818, ETC. 2324.6-IPJR-9	
F.A.I. RTE. 94/30	SECTION 10
COOK COUNTY	TOTAL SHEETS 598
ILLINOIS	SHEET NO. 514
FED. ROAD DIST. NO.	TO STA.
ILLINOIS	FED. AID PROJECT


Edwards AND Kelcey
 ONE NORTH FRANKLIN
 CHICAGO, IL 60606
 PHONE: (312) 251-3000
 FAX: (312) 251-3015
 WEB: WWW.EKCORP.COM

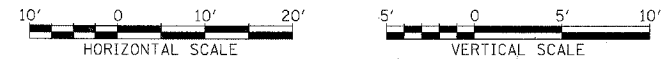

STA.


P:\030491035\030491035.dwg (1416+00.00) (1418+00.00) (1417+00.00) (1419+00.00)

PROFILE SURVEYED BY DATE
 10/11/10
 DRAWN BY
 CHECKED
 STRUCTURE ROTATING CHRD
 NO.

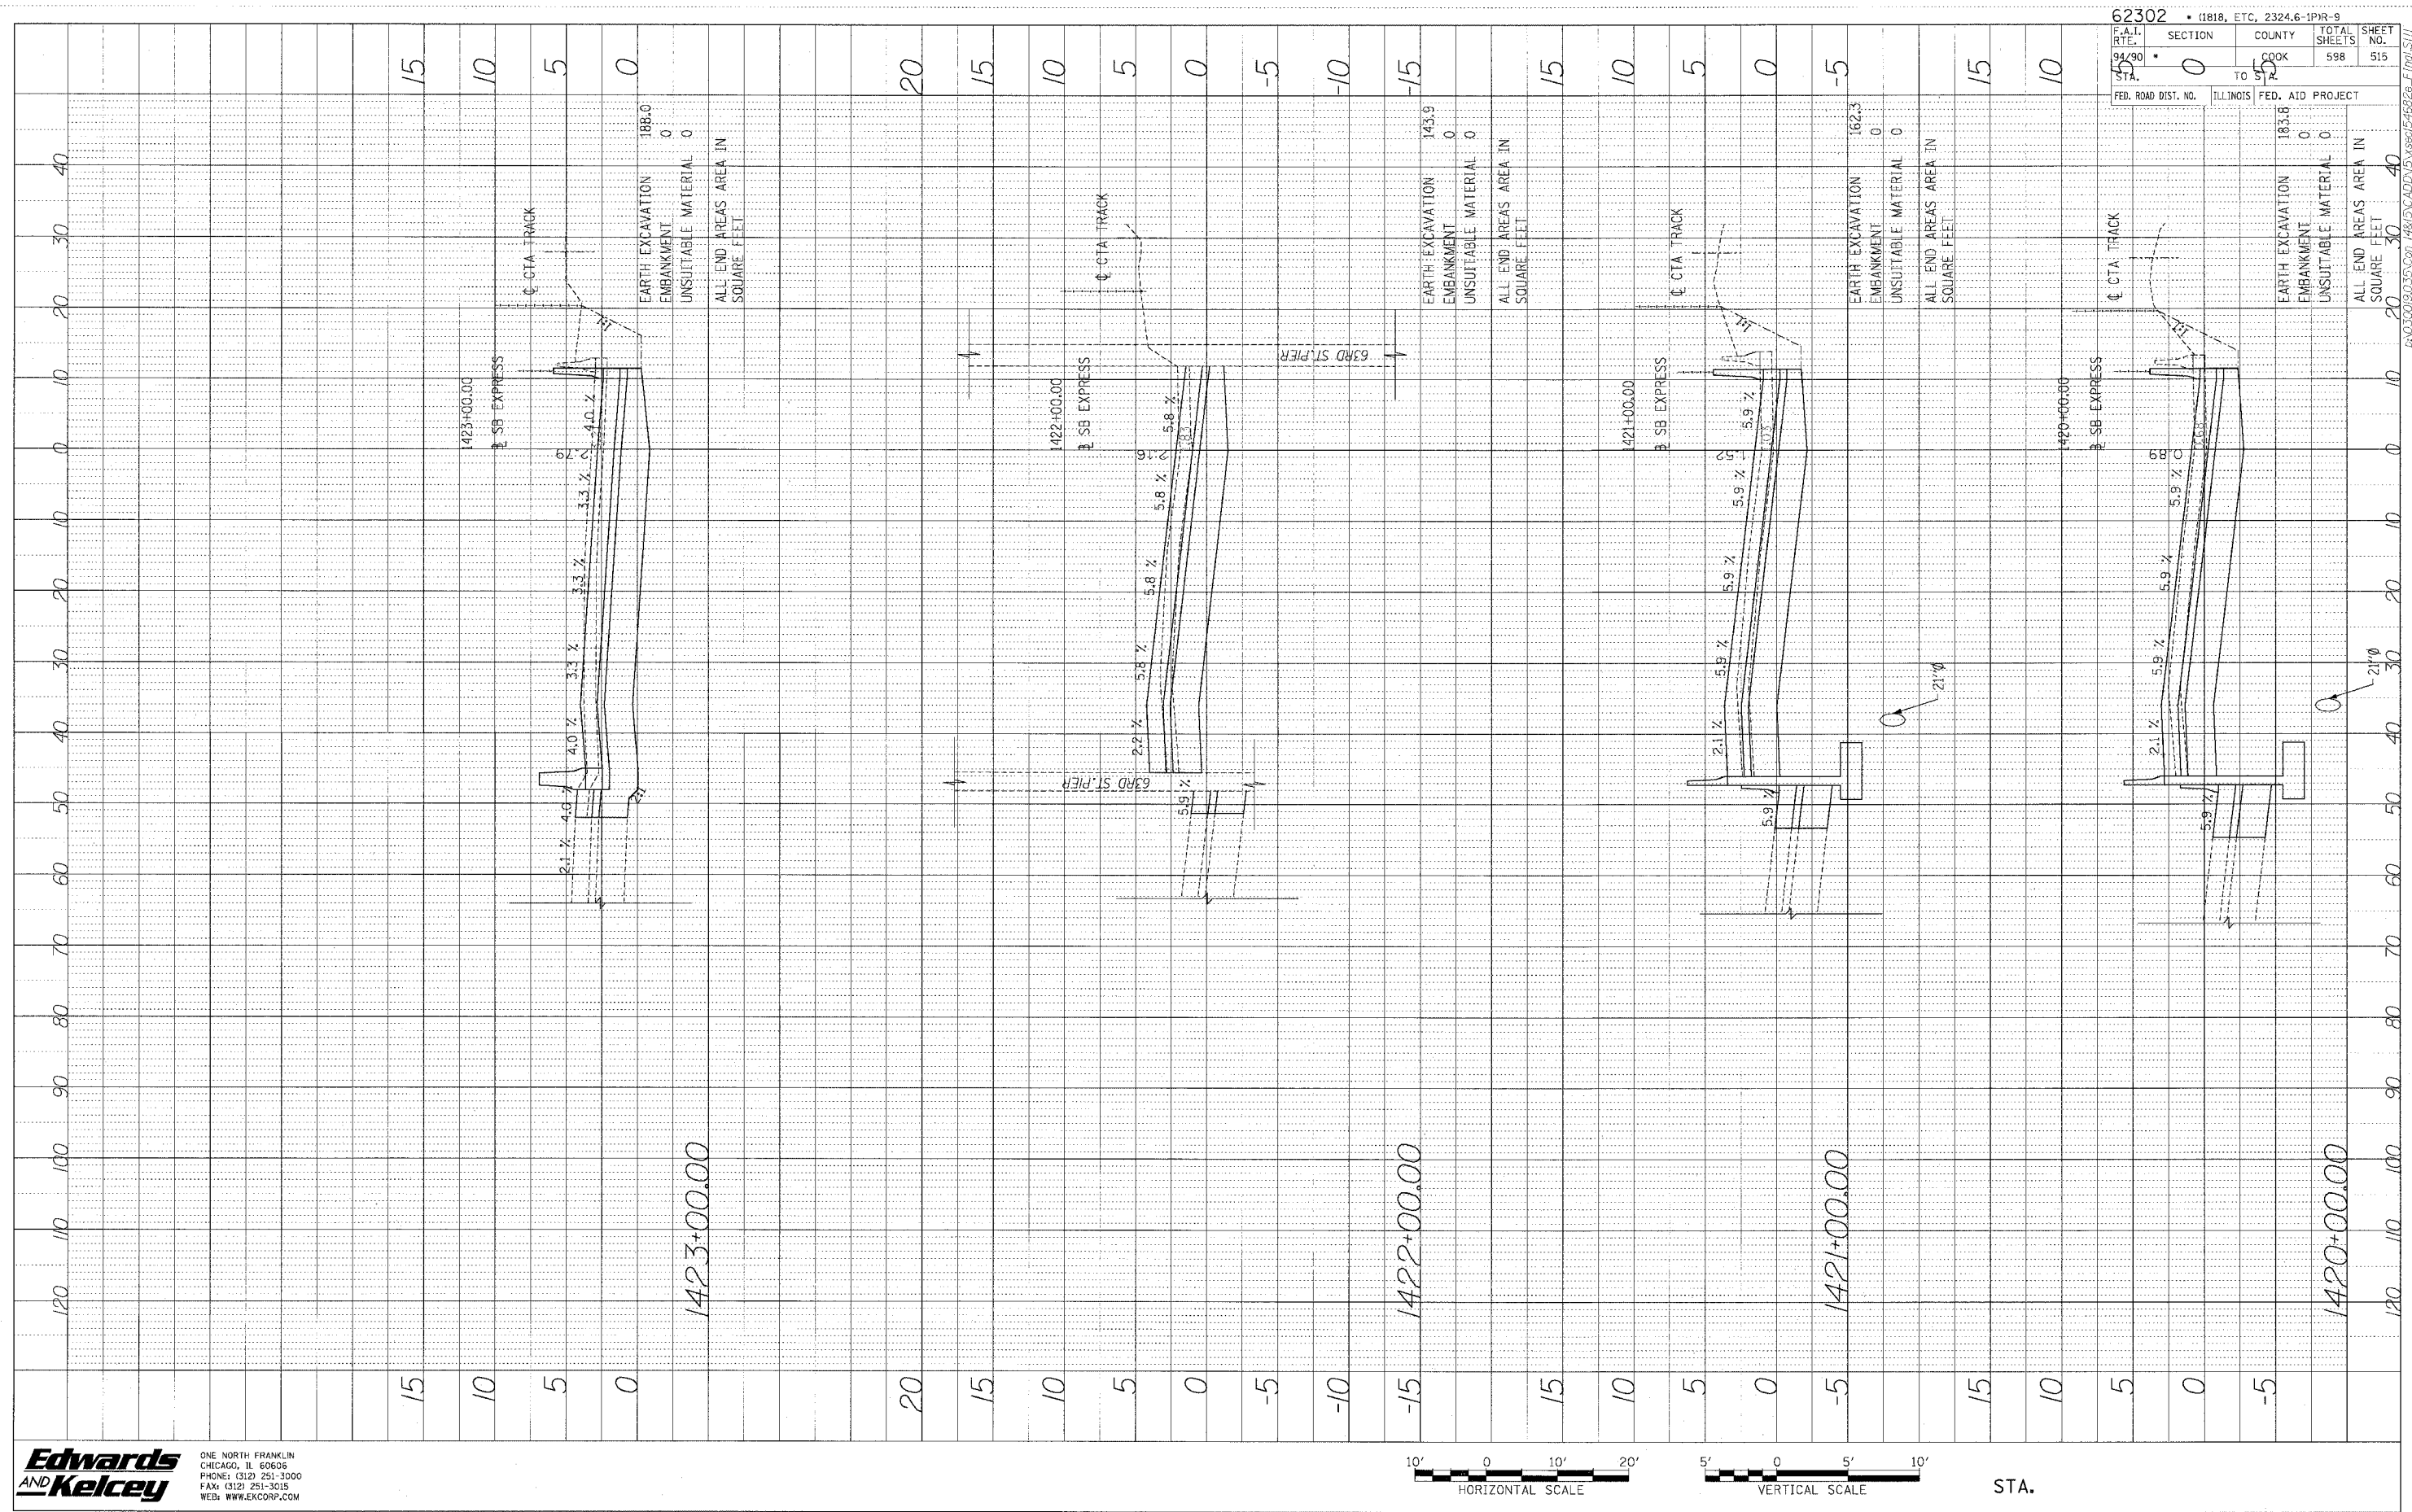

62302		• (1818, ETC. 2324.6-1PR-9	
F.A.I. RT.	SECTION	COUNTY	TOTAL SHEETS
94/90	0	COOK	598
CTA	TO STA	FED. AID PROJECT	SHEET NO.
		ILLINOIS	515


Edwards AND Kelcey
 ONE NORTH FRANKLIN
 CHICAGO, IL 60606
 PHONE: (312) 251-3000
 FAX: (312) 251-3015
 WEB: WWW.EKCORP.COM

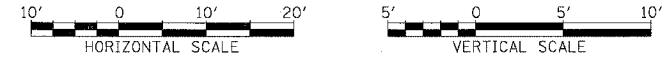

STA.


PA03009035000748/DCADD/USX/see/54626a.Final/Sheet

PROFILE
 DRAWING NO. _____ DATE _____
 GRABED PLOTTED _____ BY _____
 CHECKED _____
 STRUCTURE NOTATION CHECKED _____

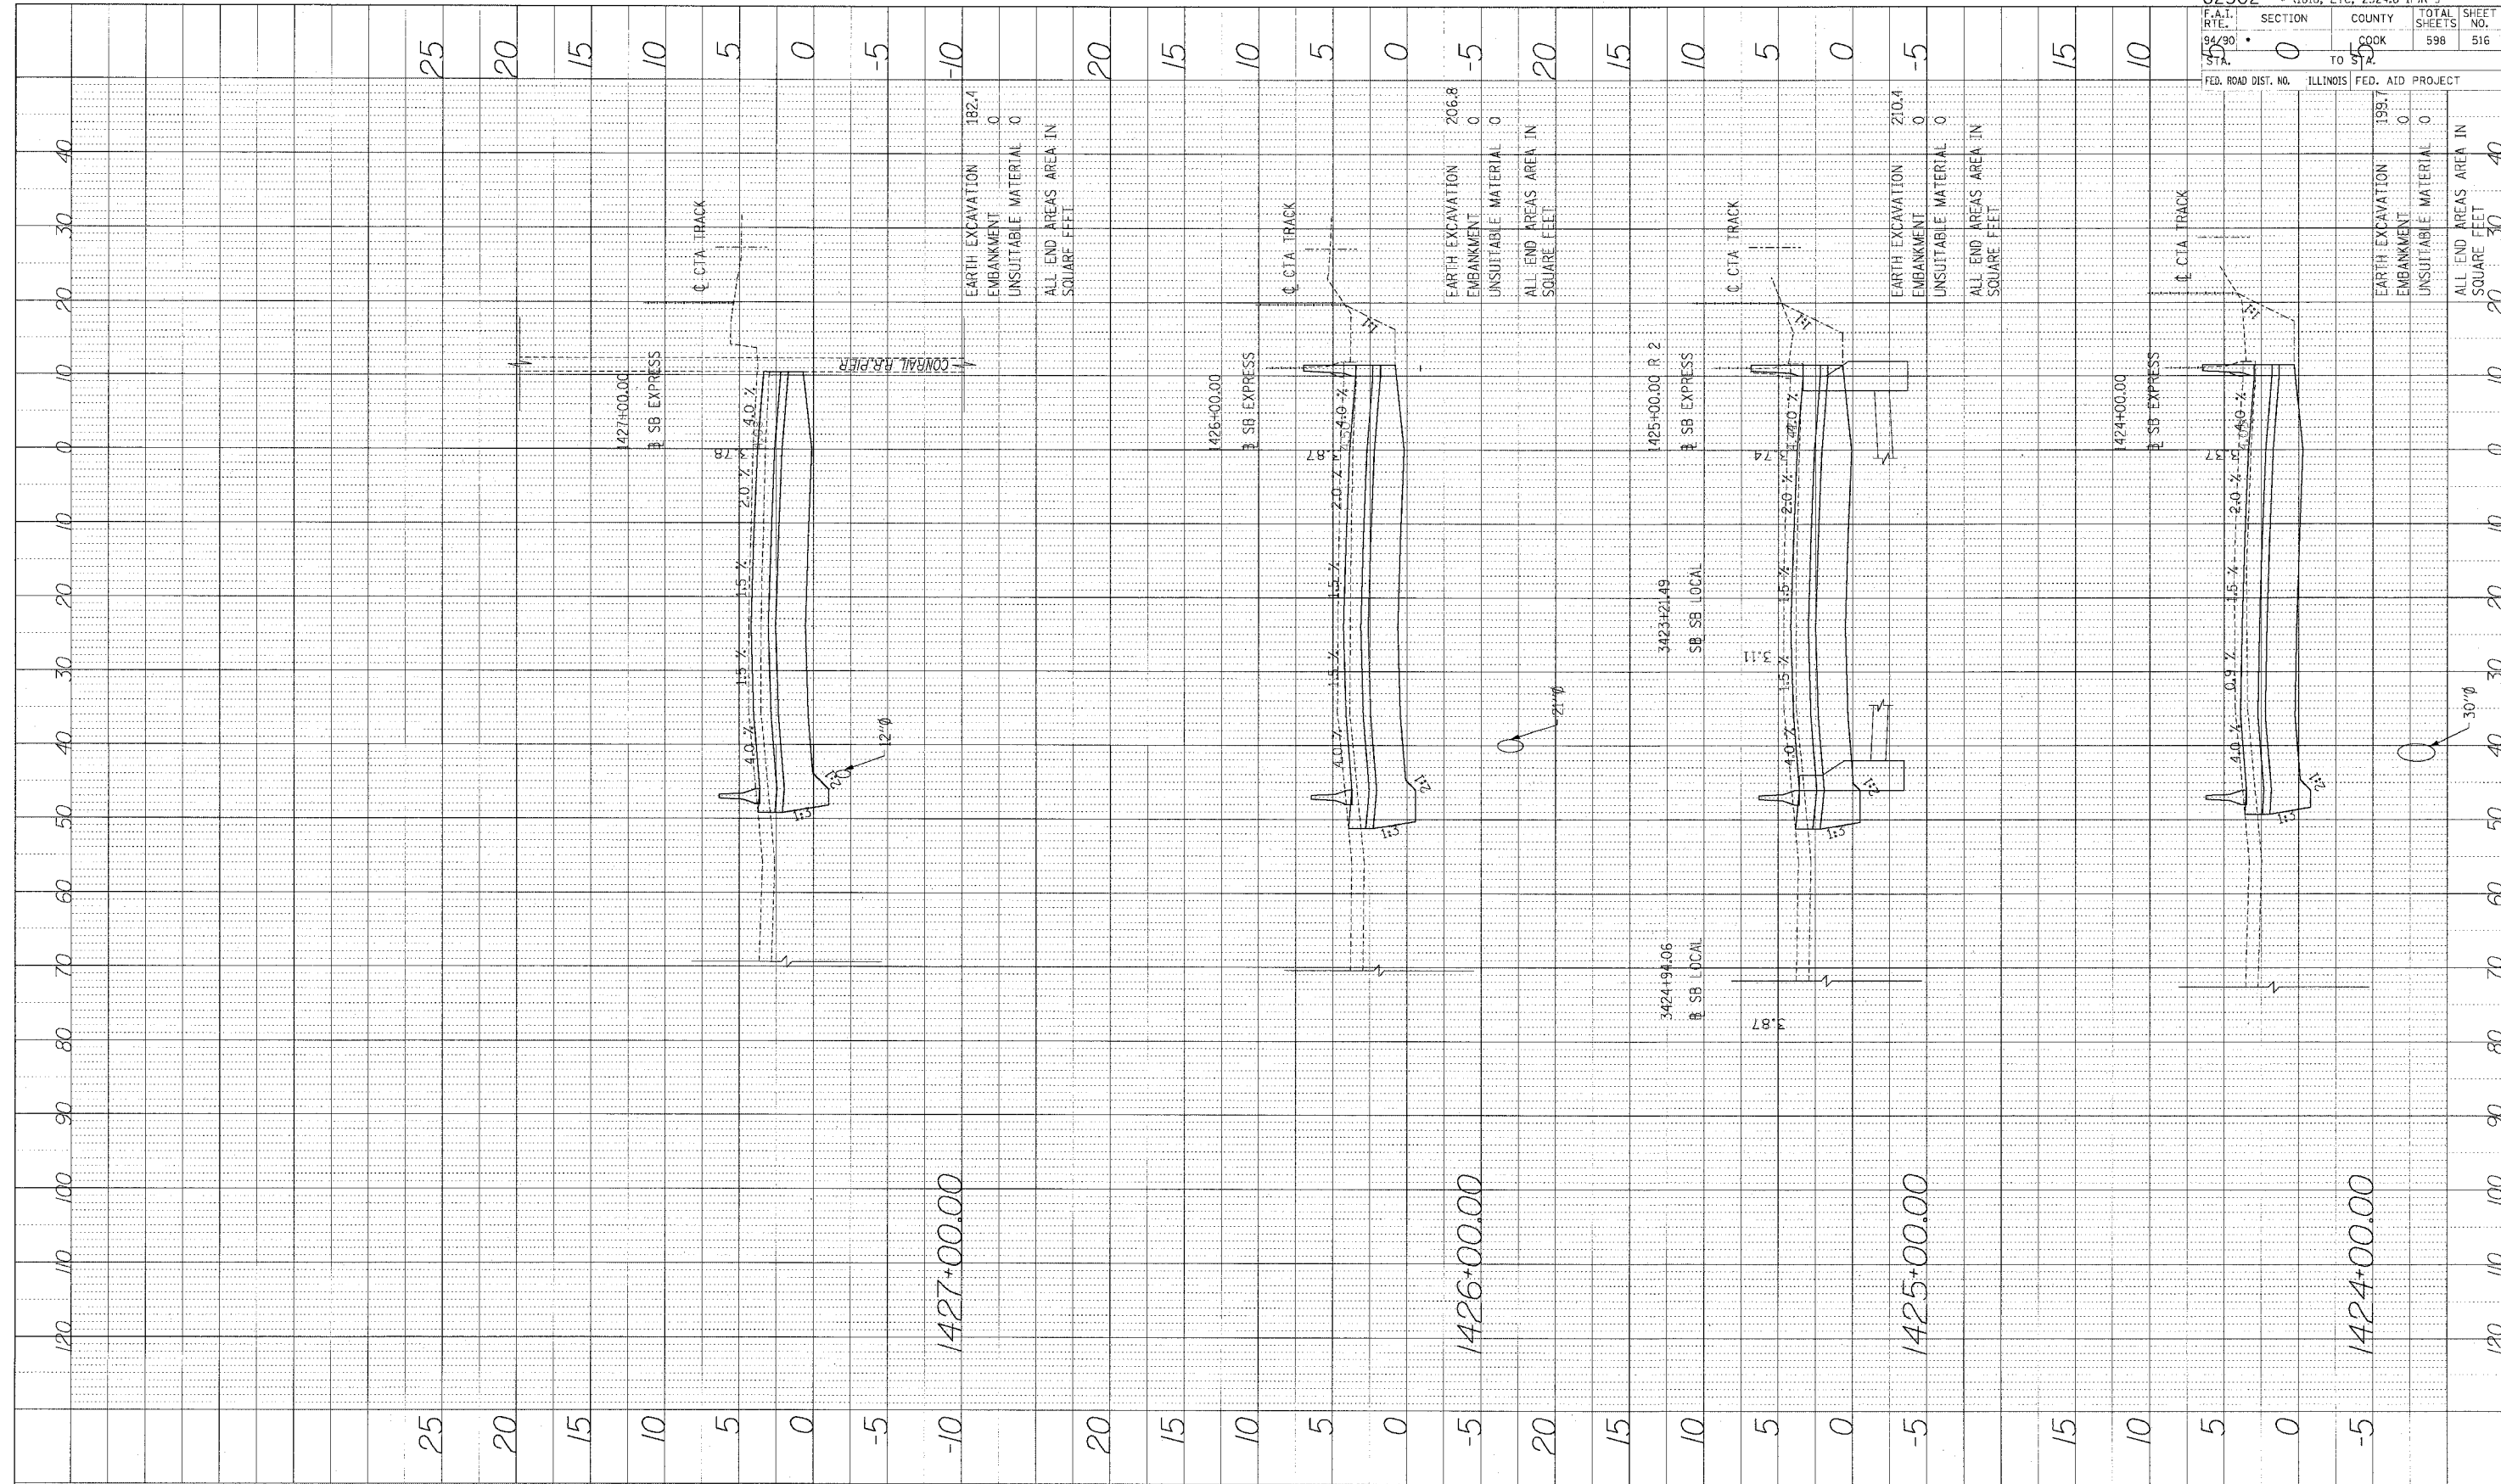

62302 • (1818, ETC, 2324.6-1PIR-9)
 F.A.I. SECTION COUNTY TOTAL SHEET SHEET
 RTE. 0 COOK 598 516
 STA. 94+30 TO 95+70
 FED. ROAD DIST. NO. ILLINOIS FED. AID PROJECT


Edwards AND Kelcey
 ONE NORTH FRANKLIN
 CHICAGO, IL 60606
 PHONE: (312) 251-3000
 FAX: (312) 251-3015
 WEB: WWW.EKCORP.COM

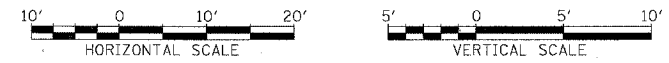

STA.

I:\2000\09\035\001\748\9\CA\0015\3880\546829-Final.DWG


PROFILE
 DESIGNED BY _____ DATE _____
 PLOTTED BY _____
 NO. 'E' BOOK _____
 NO. _____

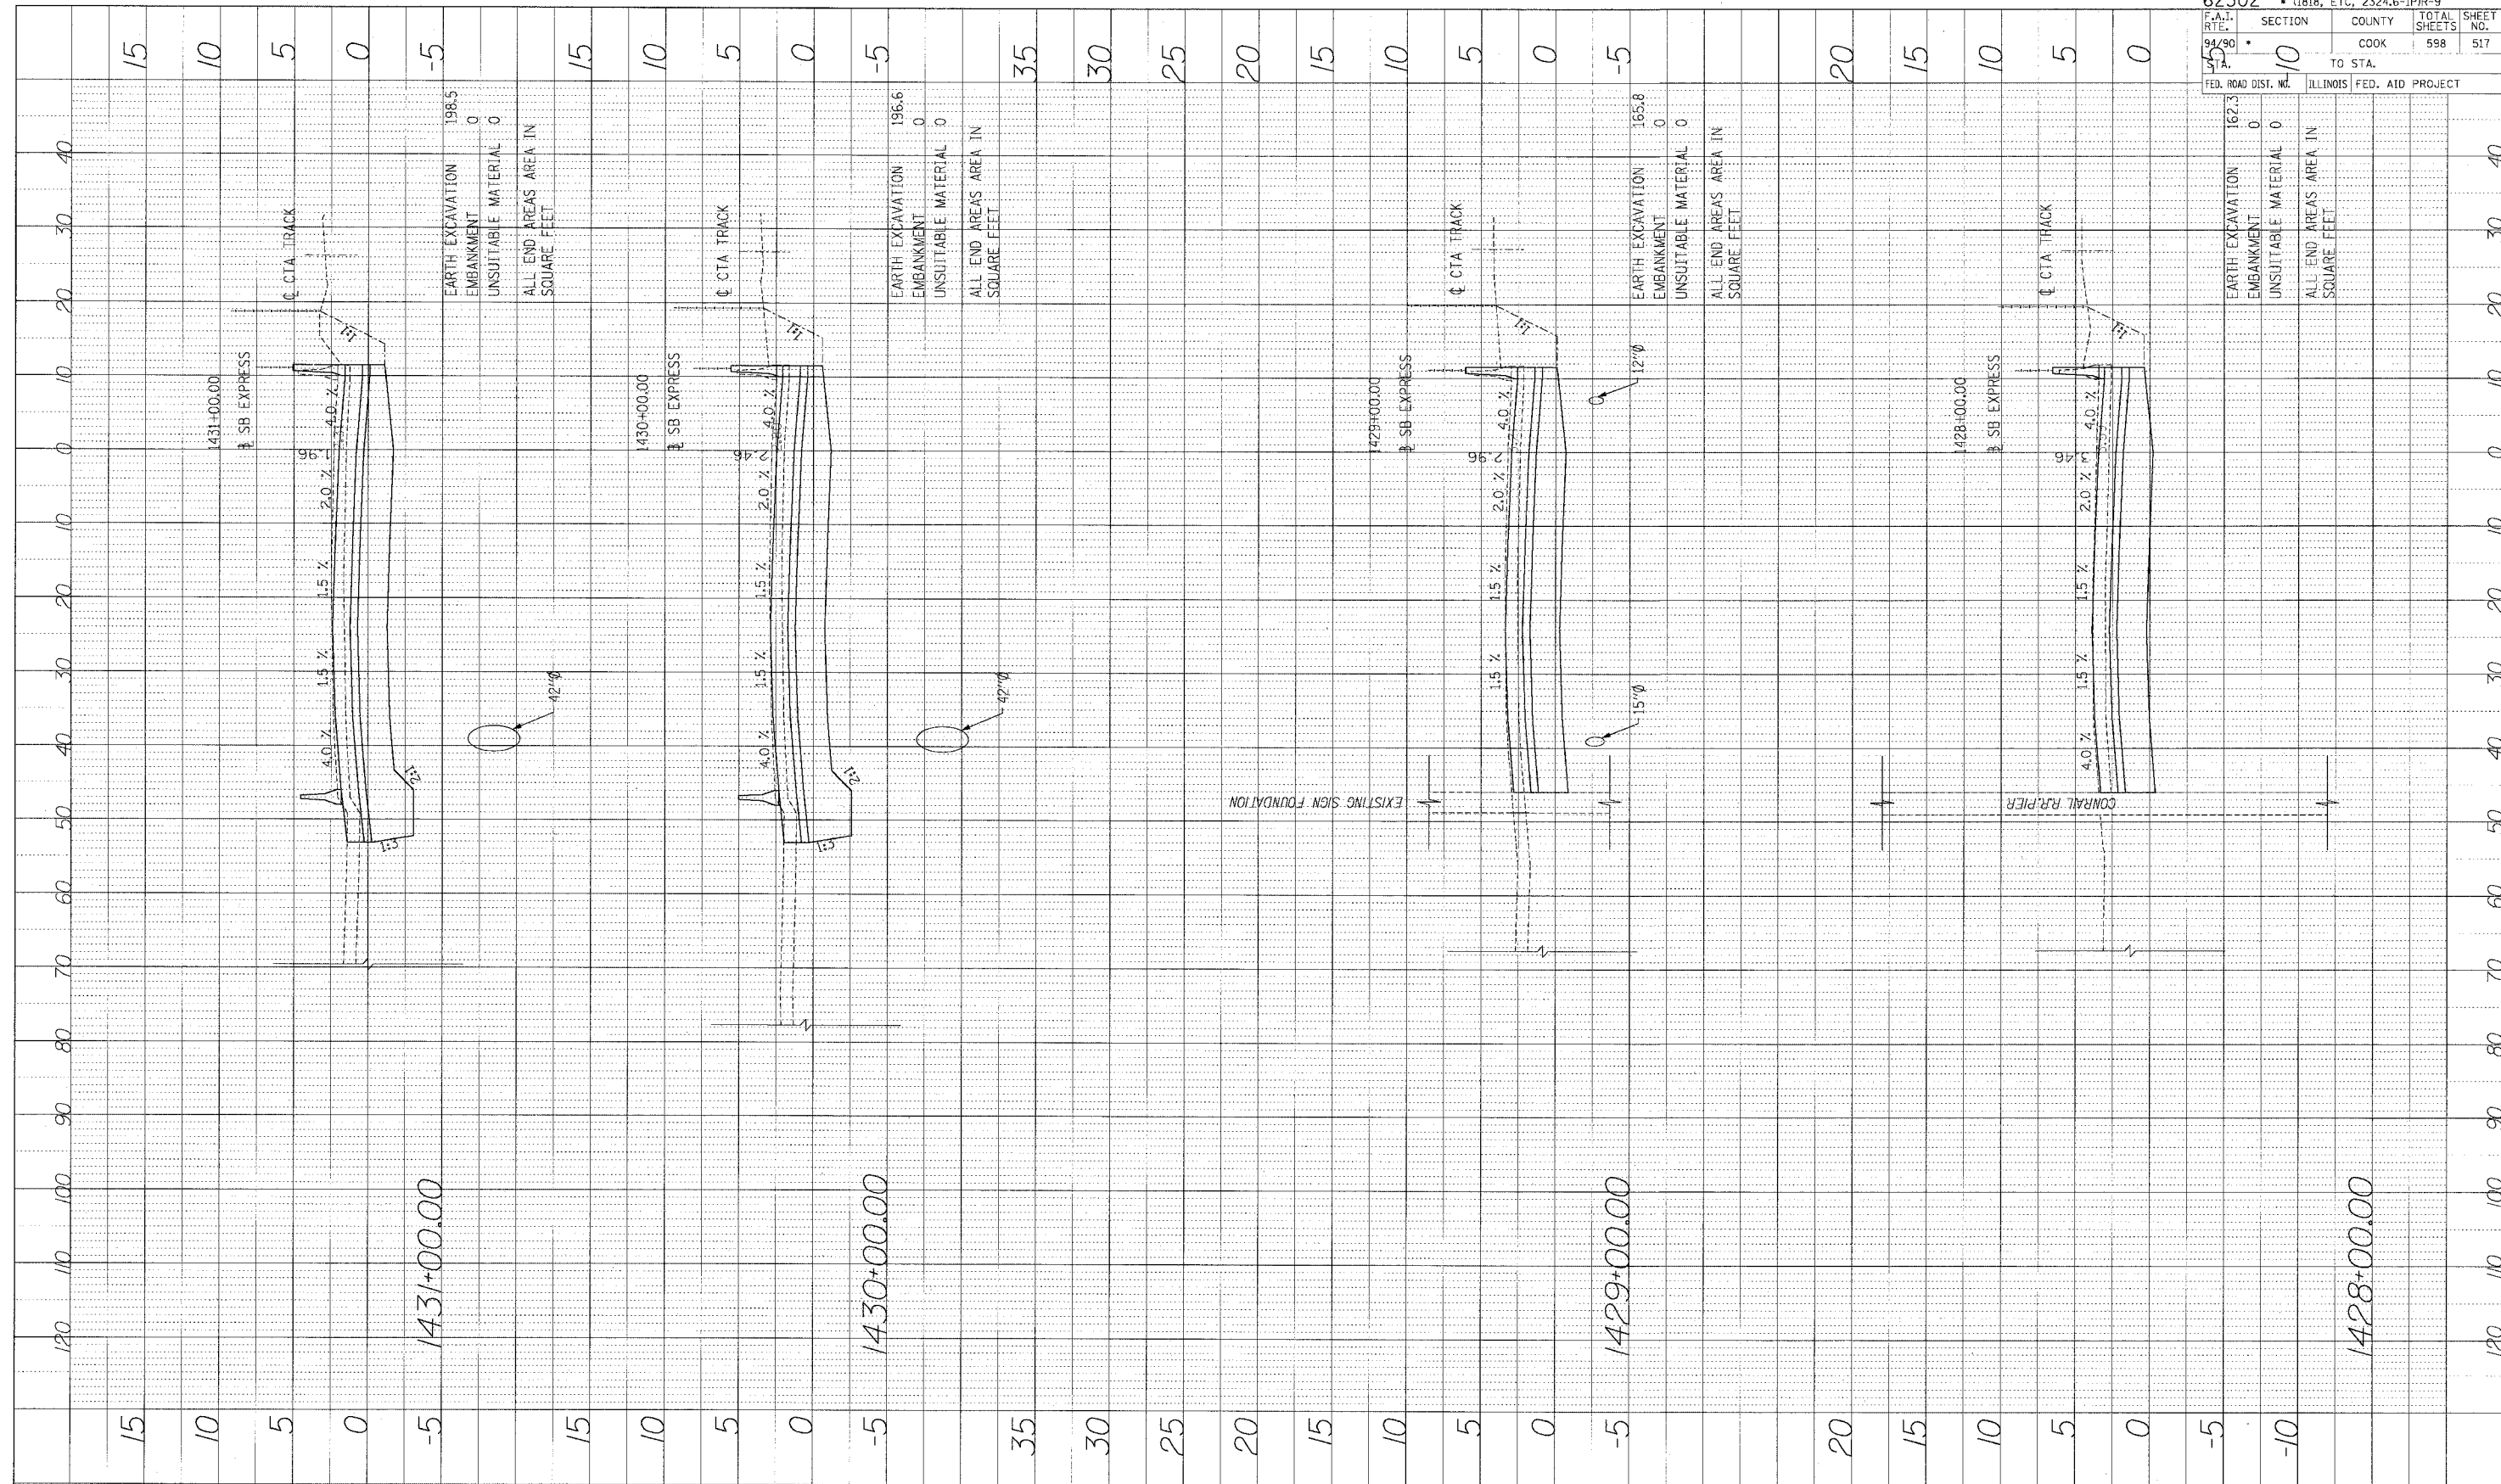

62302	• (1818, ETC, 2324.6-1PIR-9
F.A.R.T.E. 94/90	SECTION COUNTY TOTAL SHEETS SHEET NO.
94/90	COOK 598 517
TO STA.	
FED. ROAD DIST. NO.	ILLINOIS FED. AID PROJECT

EARTH EXCAVATION	162.3	165.8
EMBANKMENT	0	0
UNSUITABLE MATERIAL	0	0
ALL END AREAS AREA IN SQUARE FEET		


Edwards AND Kelcey
 ONE NORTH FRANKLIN
 CHICAGO, IL 60606
 PHONE: (312) 251-3000
 FAX: (312) 251-3015
 WEB: WWW.EKCORP.COM

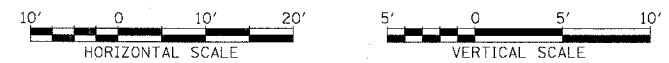


STA.

P:\0500\93.05\Corr 144\50\AD\10\5\sect\54622\Final\517

PROFILE SURVEYED BY DATE
 PROFILE CHECKED BY DATE
 NOTE BOOK NO. VOLUME NO.
 STRUCTURE NOTATION DRWG NO.

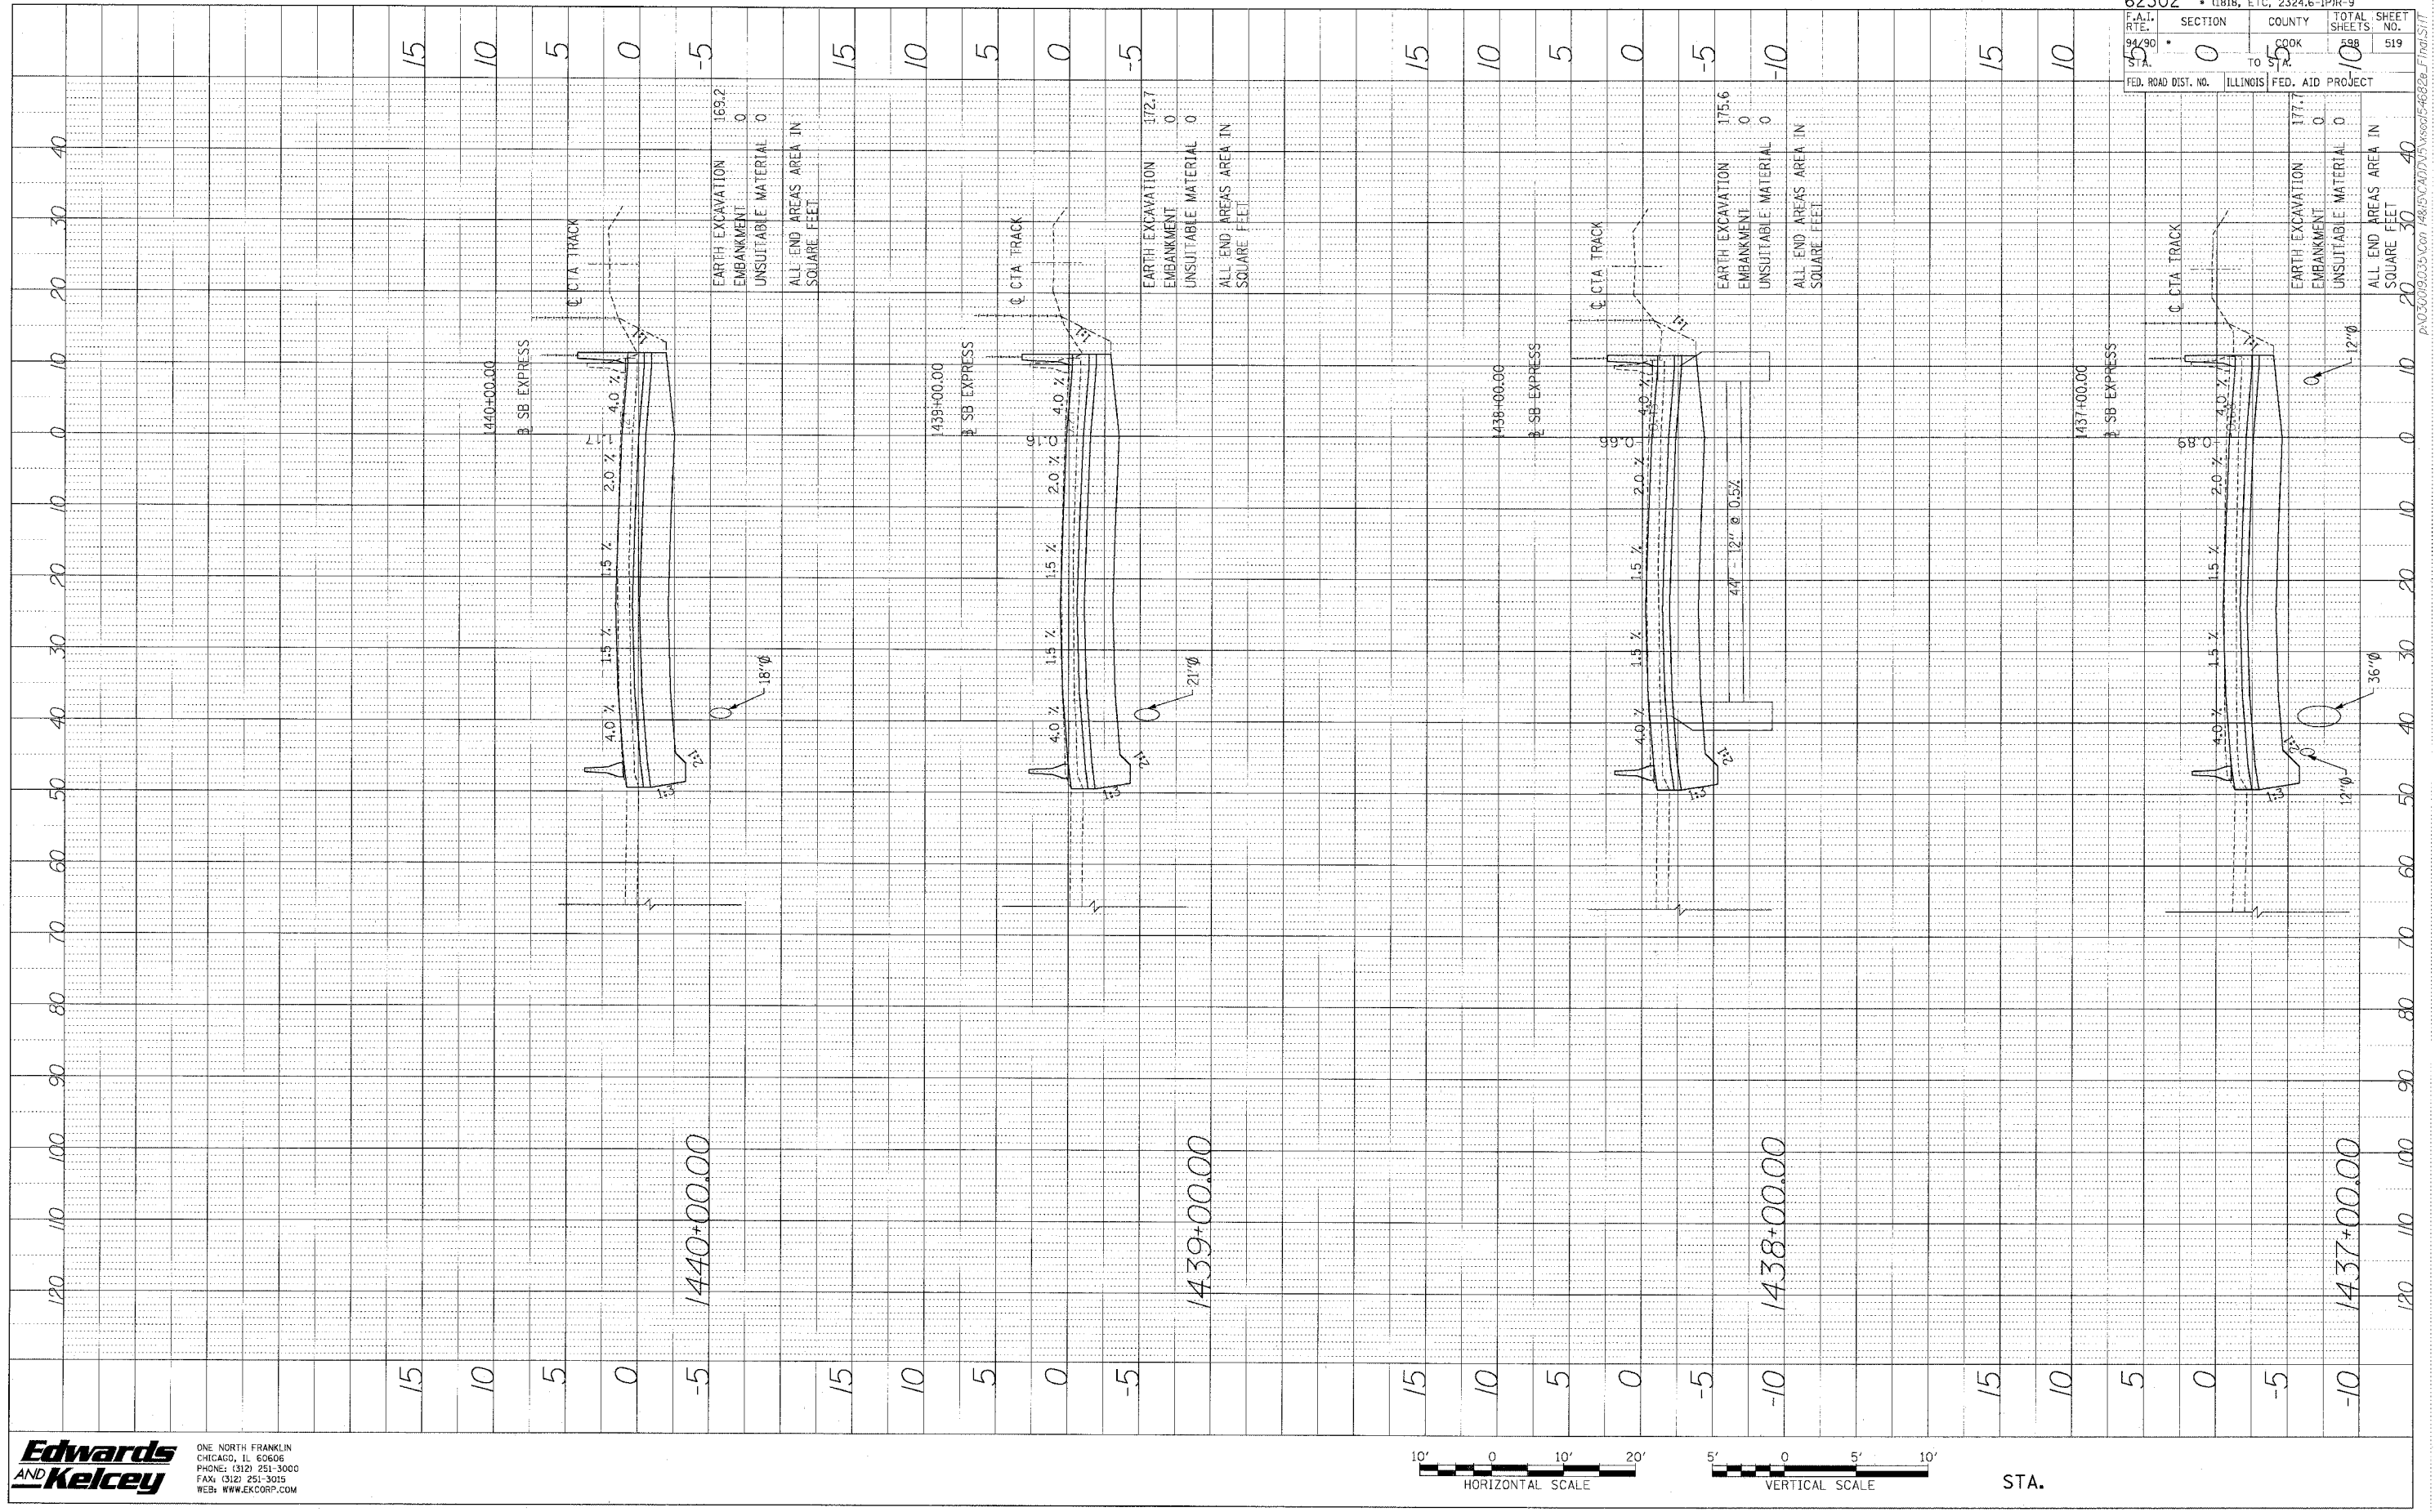

Edwards AND Kelcey
 ONE NORTH FRANKLIN
 CHICAGO, IL 60606
 PHONE: (312) 251-3600
 FAX: (312) 251-3015
 WEB: WWW.EKCORP.COM

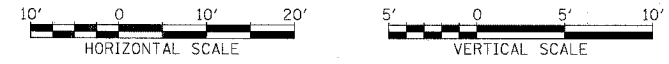


STA.

62302	• (1818, ETC, 2324.6-1PR-9
94/90	SECTION 0
5	COUNTY COOK
5	TOTAL SHEETS 598
5	SHEET NO. 519
5	ILLINOIS FED. AID PROJECT

PA-030009.035 Ccon #4875C407D75 vssad6-4682e-F10415117

PROFILE
 DRAWING NO. _____ DATE _____
 REVISIONS TO THIS DRAWING CHECKED _____
 NO. _____ STRUCTURE NOTATIONS C/P/B

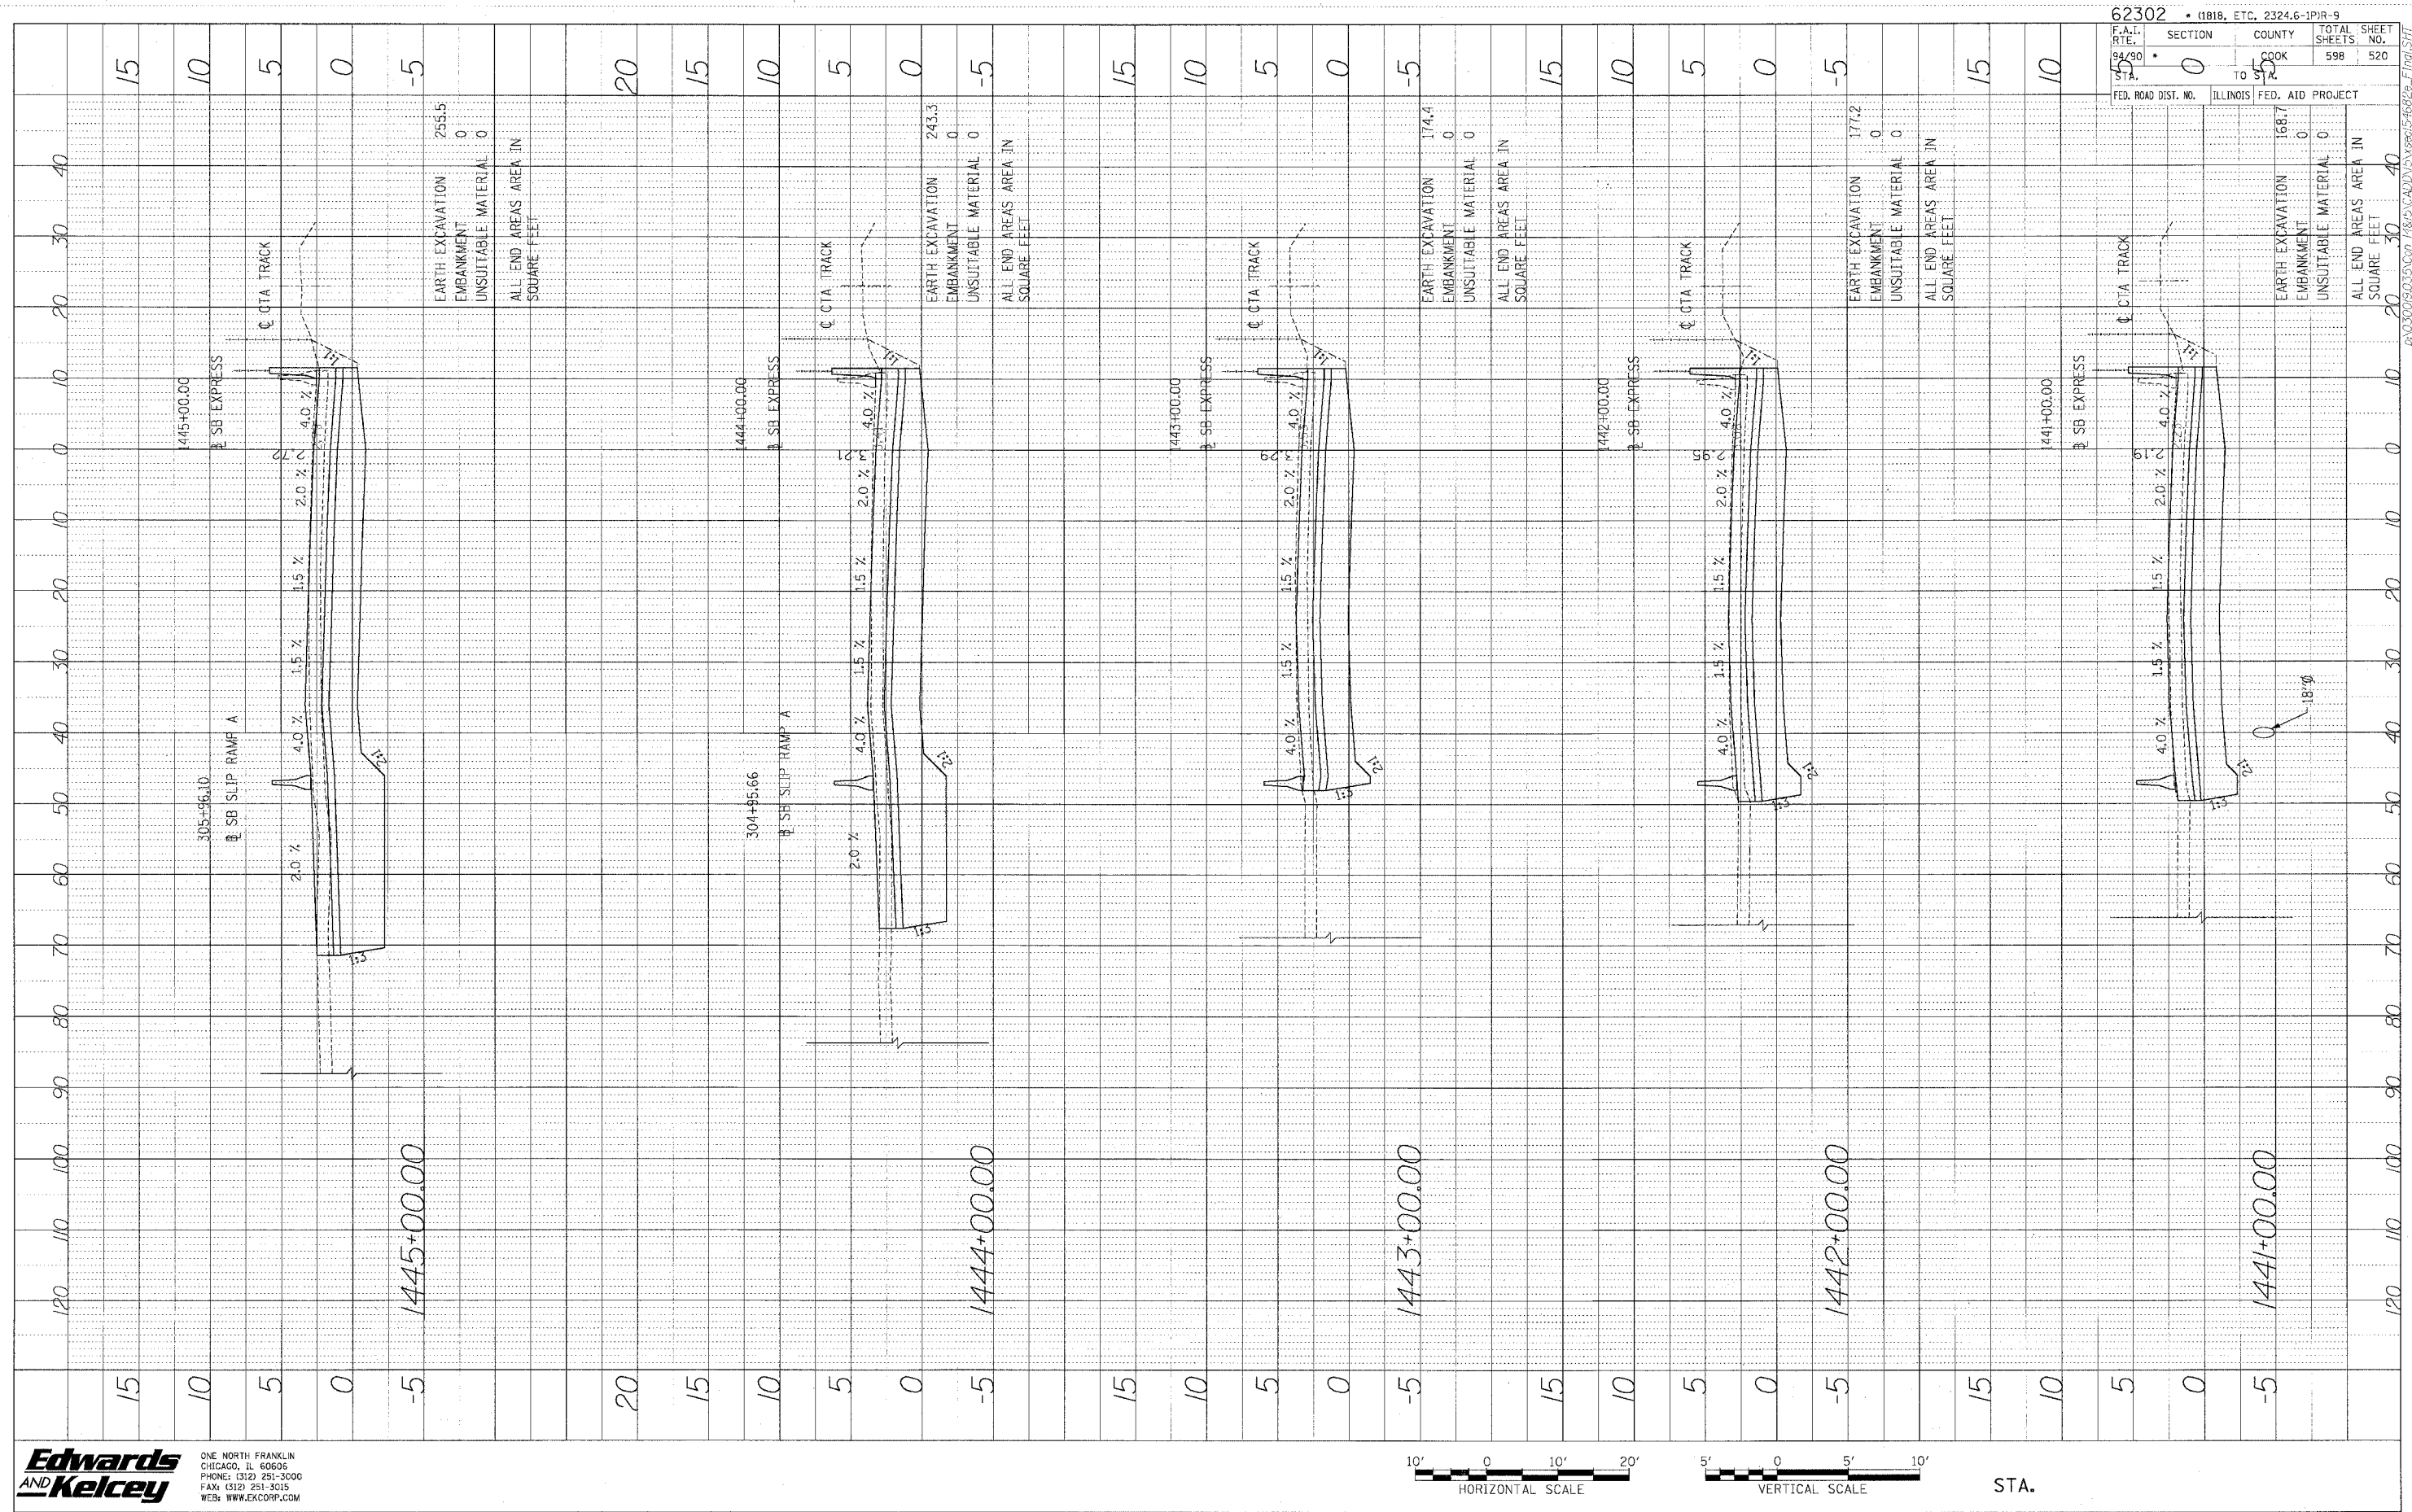

1445+00.00

1444+00.00

1443+00.00

1442+00.00

1441+00.00

Edwards AND Kelcey
 ONE NORTH FRANKLIN
 CHICAGO, IL 60605
 PHONE: (312) 251-3000
 FAX: (312) 251-3015
 WEB: WWW.EKCORP.COM




STA.

F.A.I. RT. NO.	SECTION	COUNTY	TOTAL SHEETS	SHEET NO.
94/90	0	COOK	598	520
CD				
FED. ROAD DIST. NO.	ILLINOIS	FED. AID PROJECT		
		168.7		
		EARTH EXCAVATION	168.7	
		EMBANKMENT	0	
		UNSUITABLE MATERIAL	0	
		ALL END AREAS AREA IN SQUARE FEET	20	30
			40	


P:\03060505\Corr_148\CD\CAUD\5\area54682a_Final.dwg

PROF ILE DRAWN BY DATE
 PLOTTED BY
 NOTE BOOK NO.
 PRINTED BY

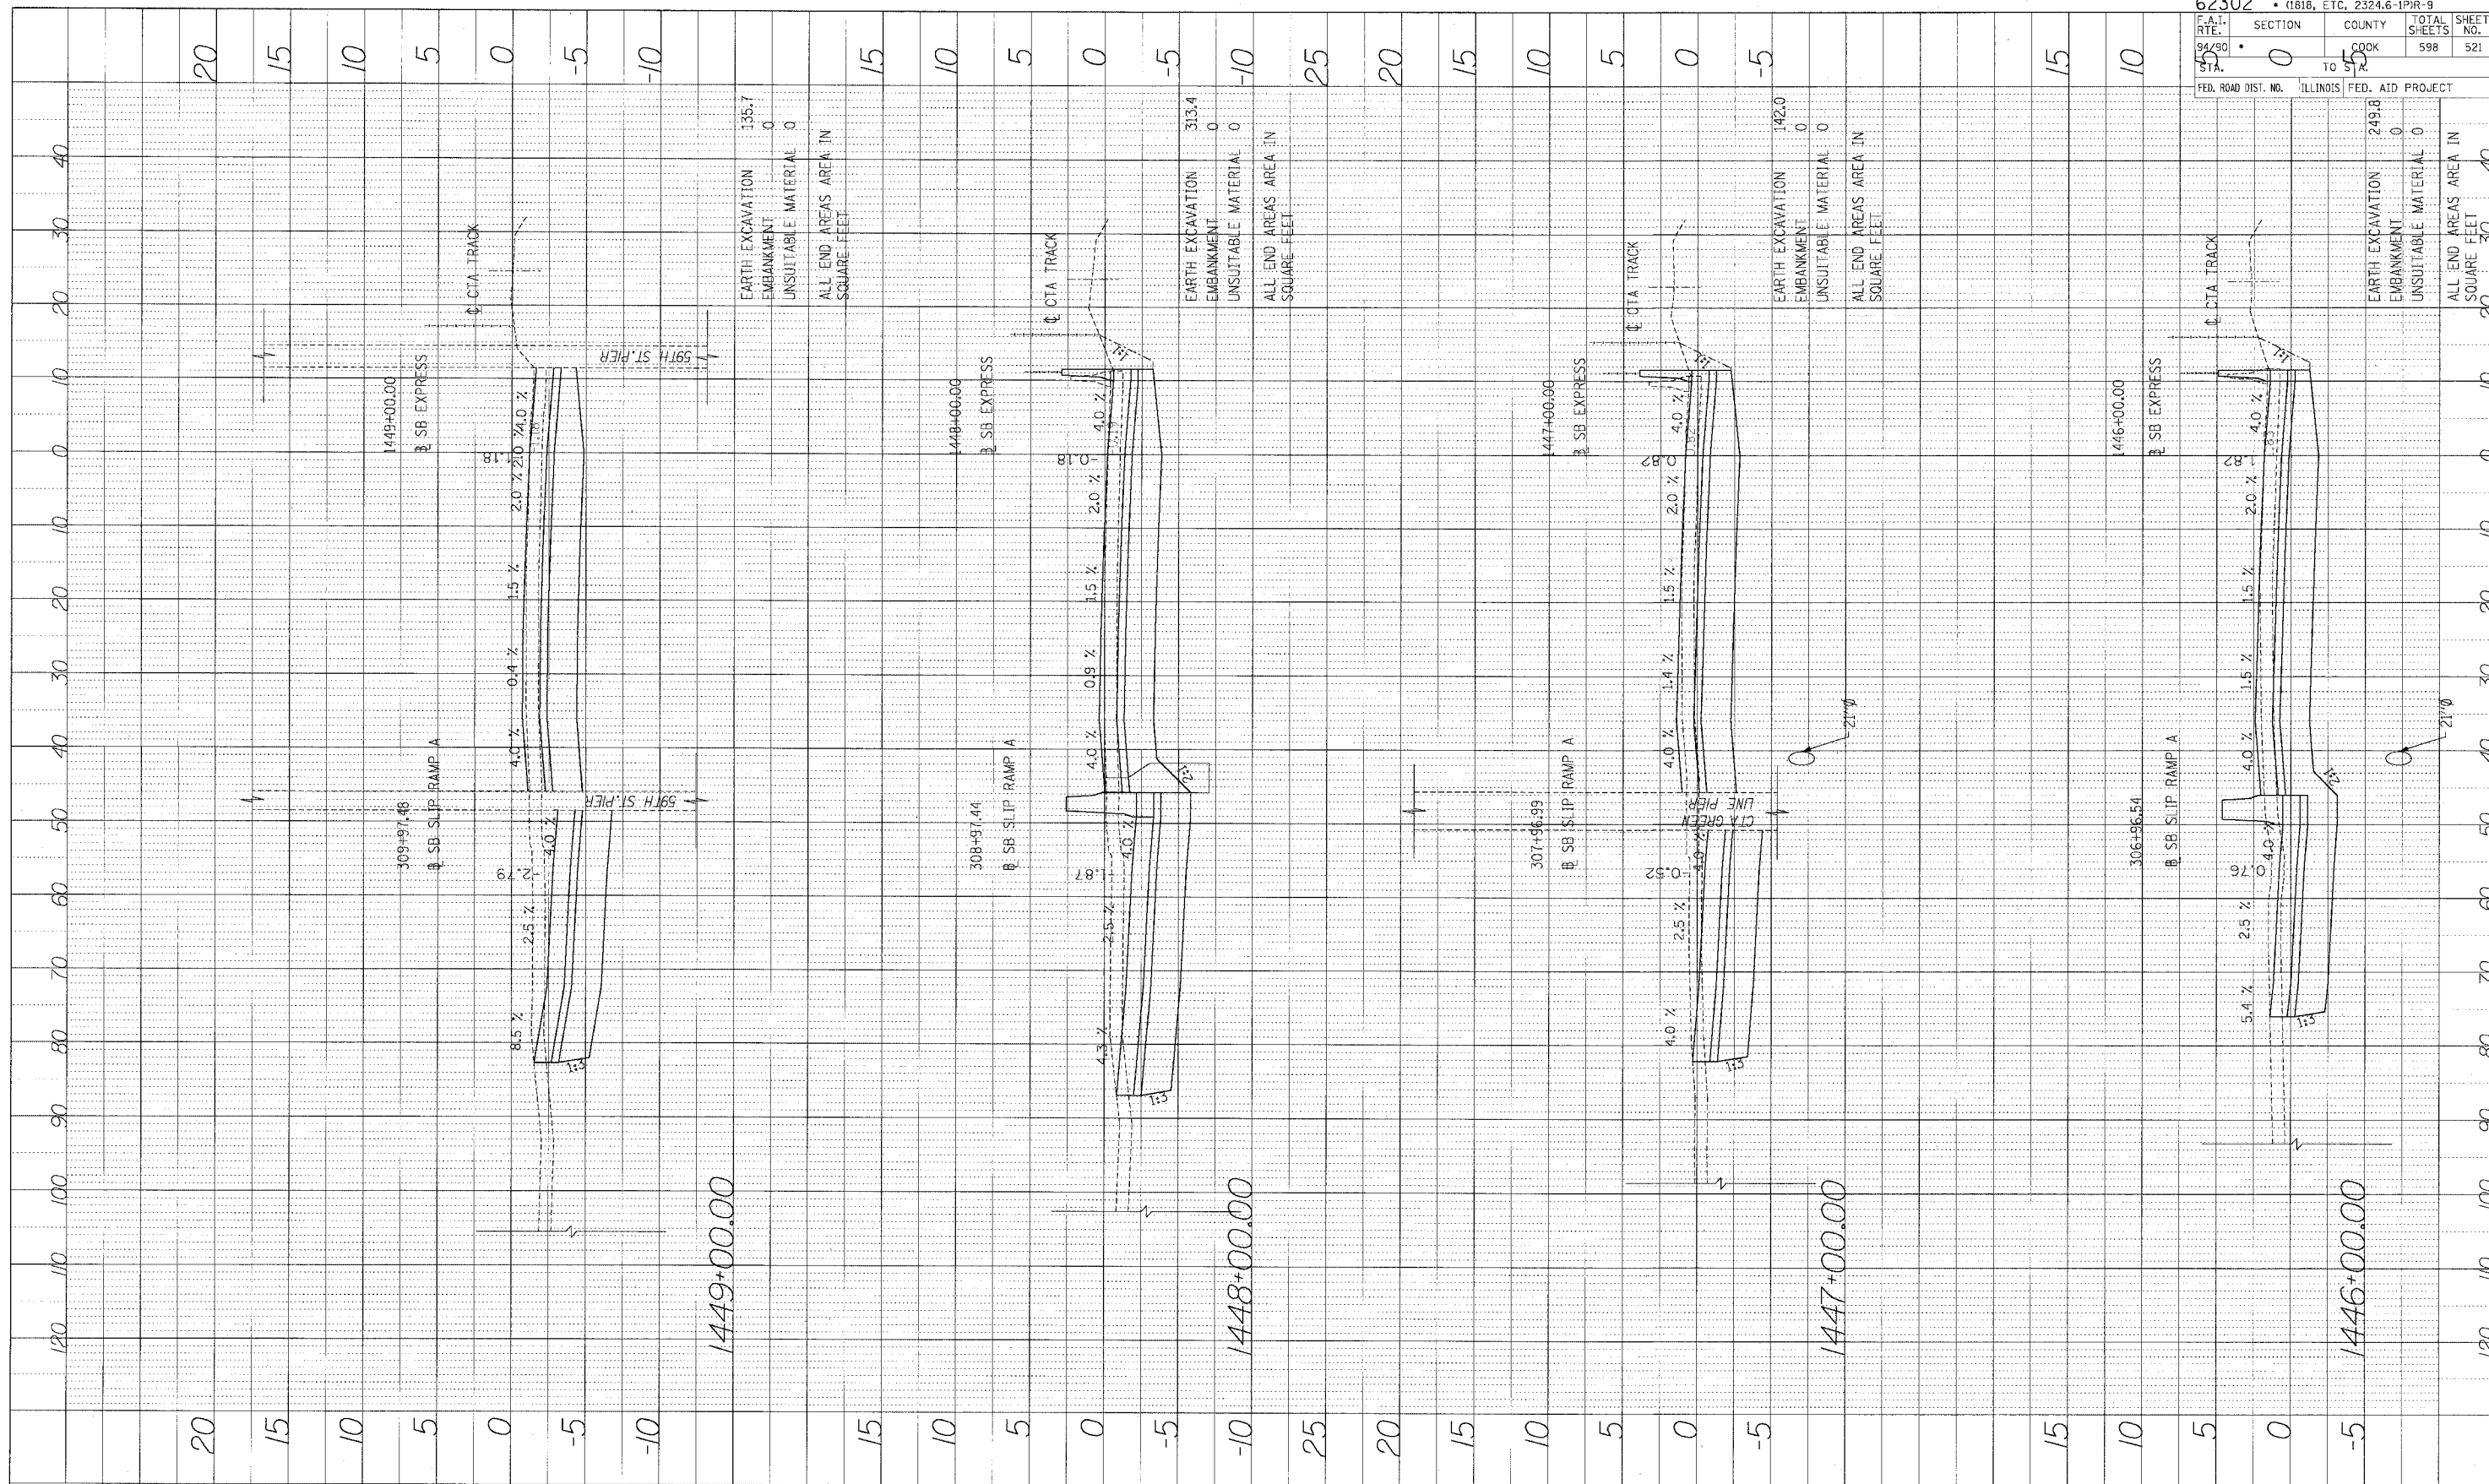

**Edwards
 AND Kelcey**

ONE NORTH FRANKLIN
 CHICAGO, IL 60606
 PHONE: (312) 251-3000
 FAX: (312) 251-3015
 WEB: WWW.EKCORP.COM

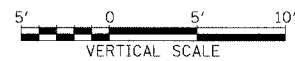

STA.

62302 • (1818, ETC, 2324.6-1)PR-9	
F.A.I. RTE. 94/90	SECTION 0
STA. 55	COUNTY COOK
FED. ROAD DIST. NO. ILLINOIS	FED. AID PROJECT
TOTAL SHEETS 598	SHEET NO. 521

EARTH EXCAVATION 135.7
 EMBANKMENT 0
 UNSUITABLE MATERIAL 0
 ALL END AREAS AREA IN SQUARE FEET 15


EARTH EXCAVATION 313.4
 EMBANKMENT 0
 UNSUITABLE MATERIAL 0
 ALL END AREAS AREA IN SQUARE FEET 25

EARTH EXCAVATION 142.0
 EMBANKMENT 0
 UNSUITABLE MATERIAL 0
 ALL END AREAS AREA IN SQUARE FEET 15

EARTH EXCAVATION 249.8
 EMBANKMENT 0
 UNSUITABLE MATERIAL 0
 ALL END AREAS AREA IN SQUARE FEET 40

P:\03005035\Con 1768\5\A\0\0\5\kxex0546826_1.mxd

PROFILE DESIGNED BY _____ DATE _____
 GRADINGS CHECKED BY _____
 NOTE BOOK NO. _____
 STRUCTURE NOTATIONS OK

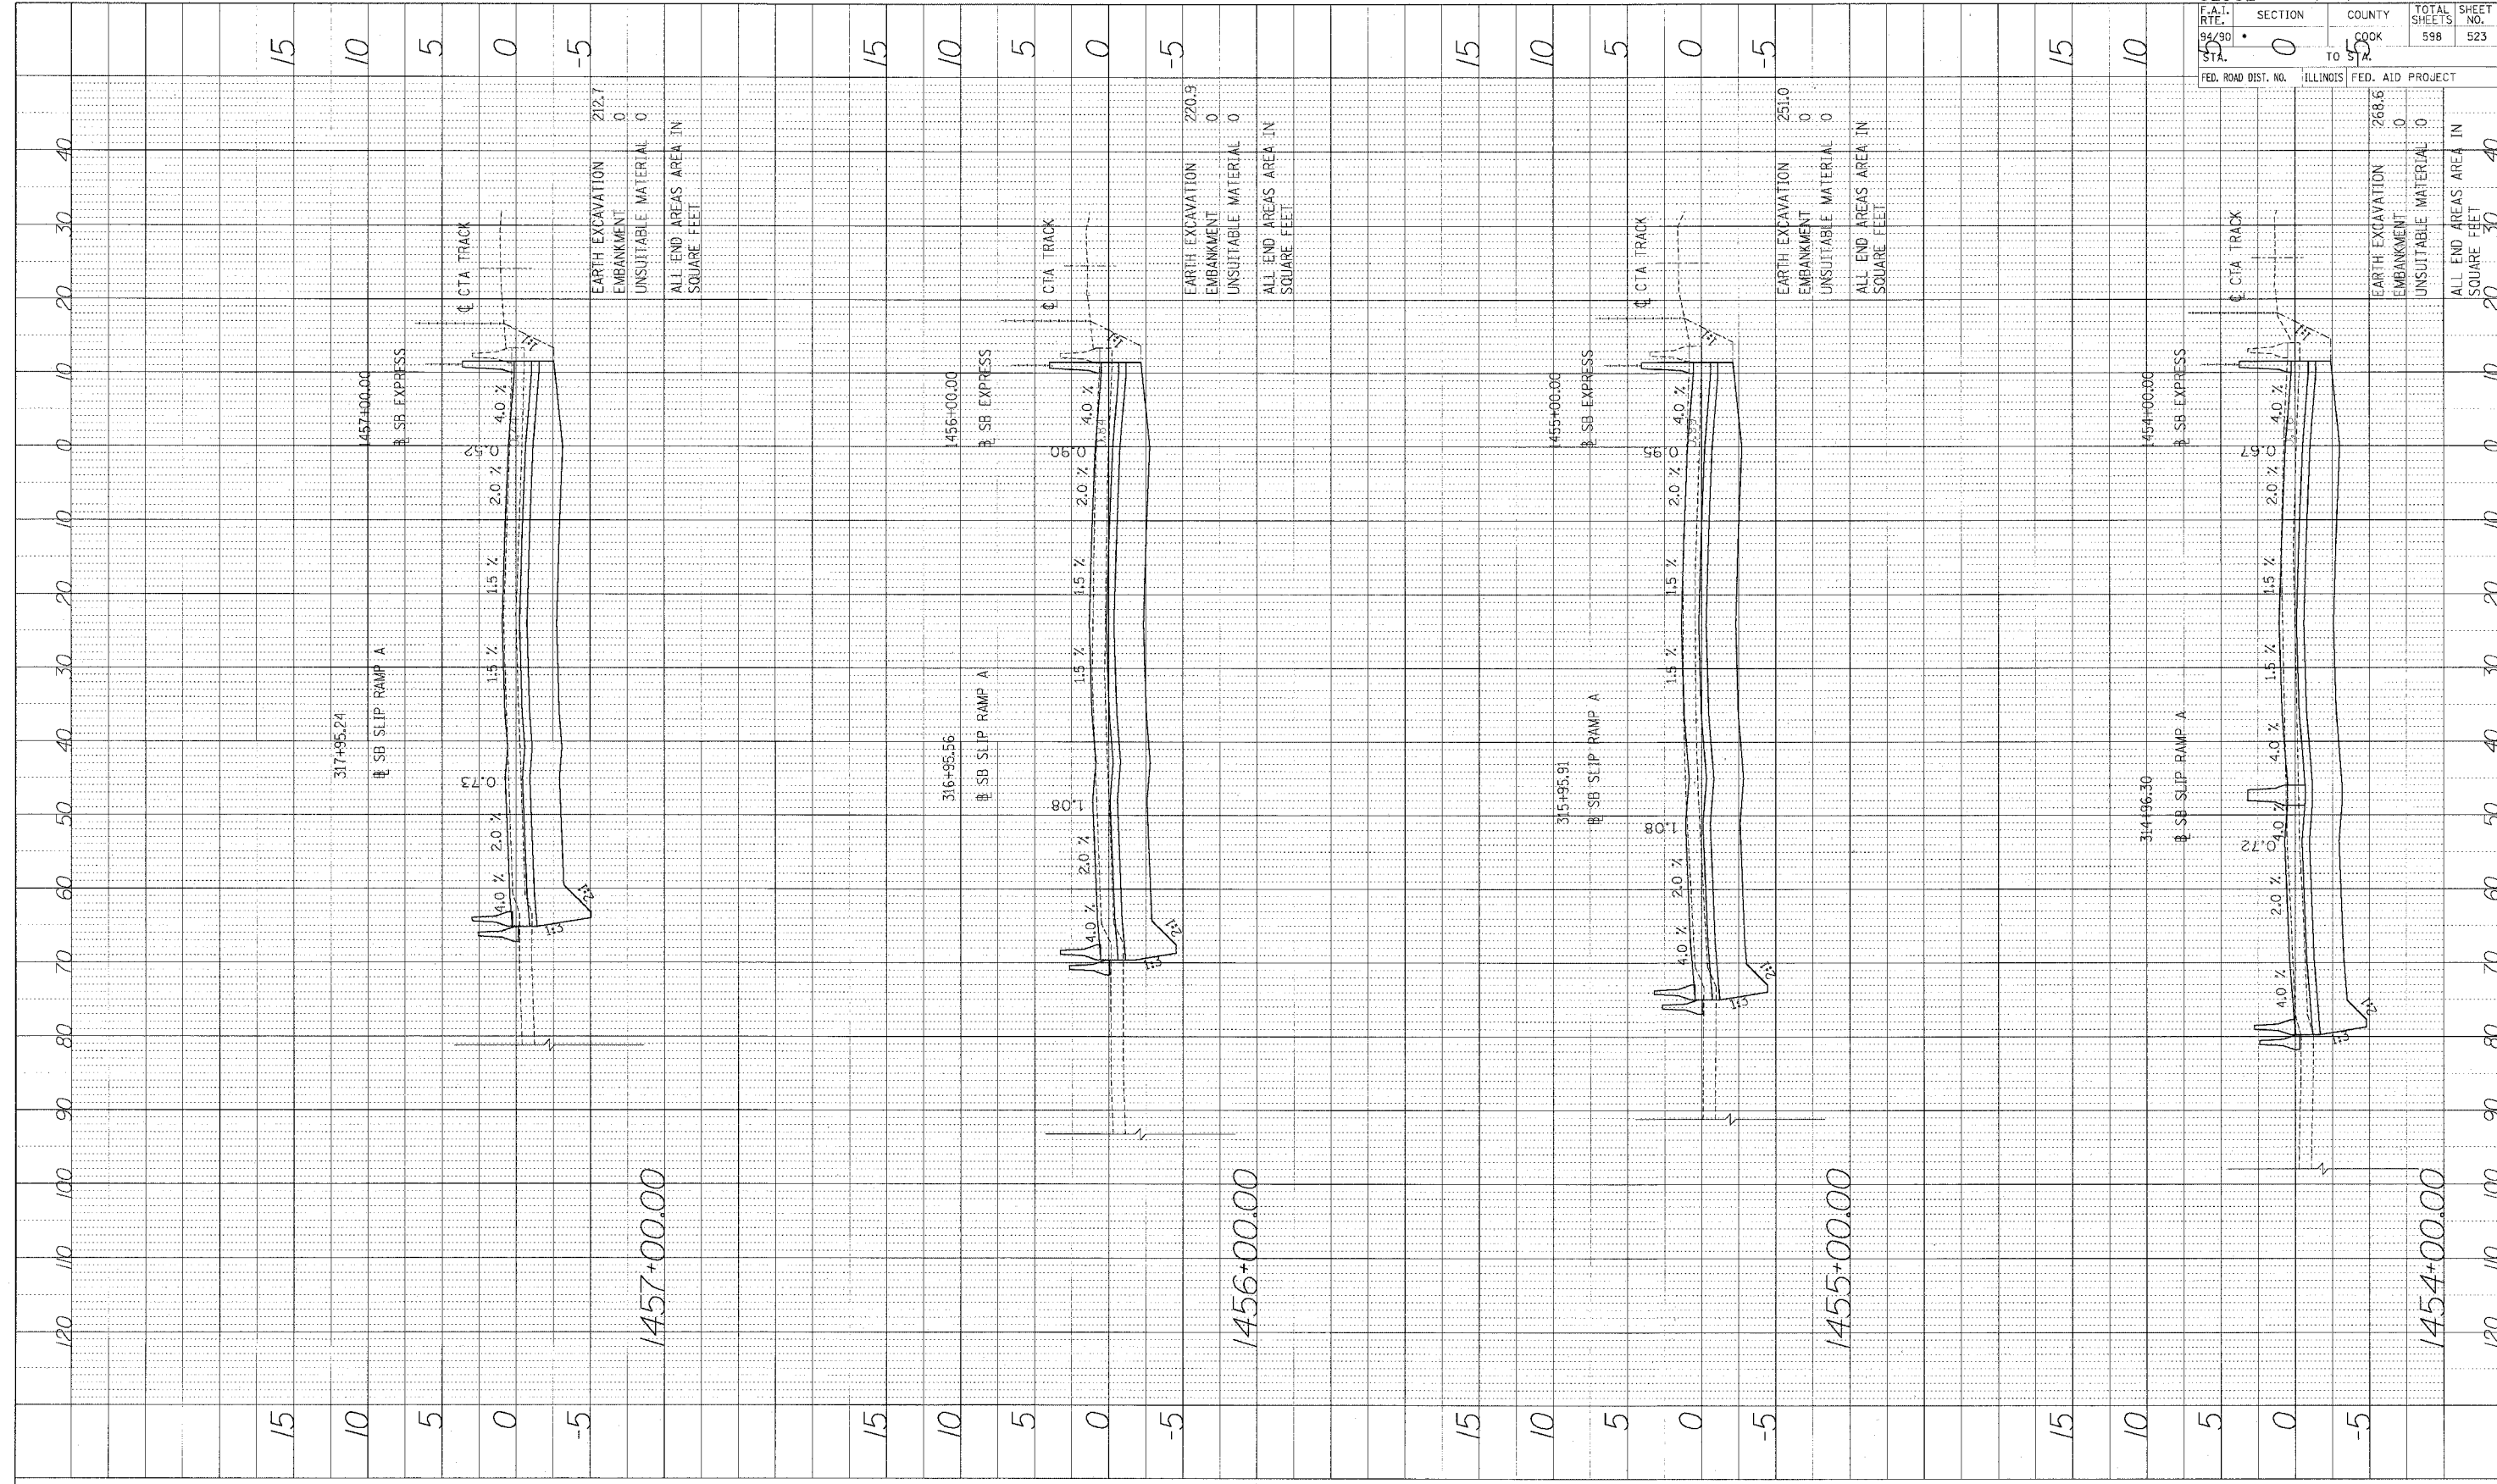

EARTH EXCAVATION 212.7
 EMBANKMENT 0
 UNSUITABLE MATERIAL 0
 ALL END AREAS AREA IN SQUARE FEET


EARTH EXCAVATION 220.9
 EMBANKMENT 0
 UNSUITABLE MATERIAL 0
 ALL END AREAS AREA IN SQUARE FEET

EARTH EXCAVATION 251.0
 EMBANKMENT 0
 UNSUITABLE MATERIAL 0
 ALL END AREAS AREA IN SQUARE FEET

EARTH EXCAVATION 268.6
 EMBANKMENT 0
 UNSUITABLE MATERIAL 0
 ALL END AREAS AREA IN SQUARE FEET

62302	• 11818, ETC, 2324.6-1PIR-9
F.A.I. STA. 94/30	SECTION 0
TO STA. 5	COUNTY COOK
FED. ROAD DIST. NO. ILLINOIS	FED. AID PROJECT
TOTAL SHEETS 598	SHEET NO. 523


Edwards AND Kelcey
 ONE NORTH FRANKLIN CHICAGO, IL 60606
 PHONE: (312) 251-3000
 FAX: (312) 251-3015
 WEB: WWW.EKCORP.COM

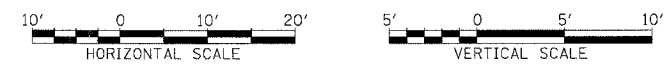

STA.


P:\03\08\035\City 148\15\CAD\15\15sec\5-6622L.F.dwg, S17

PROFILE SURVEYED BY DATE
 PLOTTED BY
 NOTE BOOK NO. DATE
 SIGNATURE NOTATION CPWD

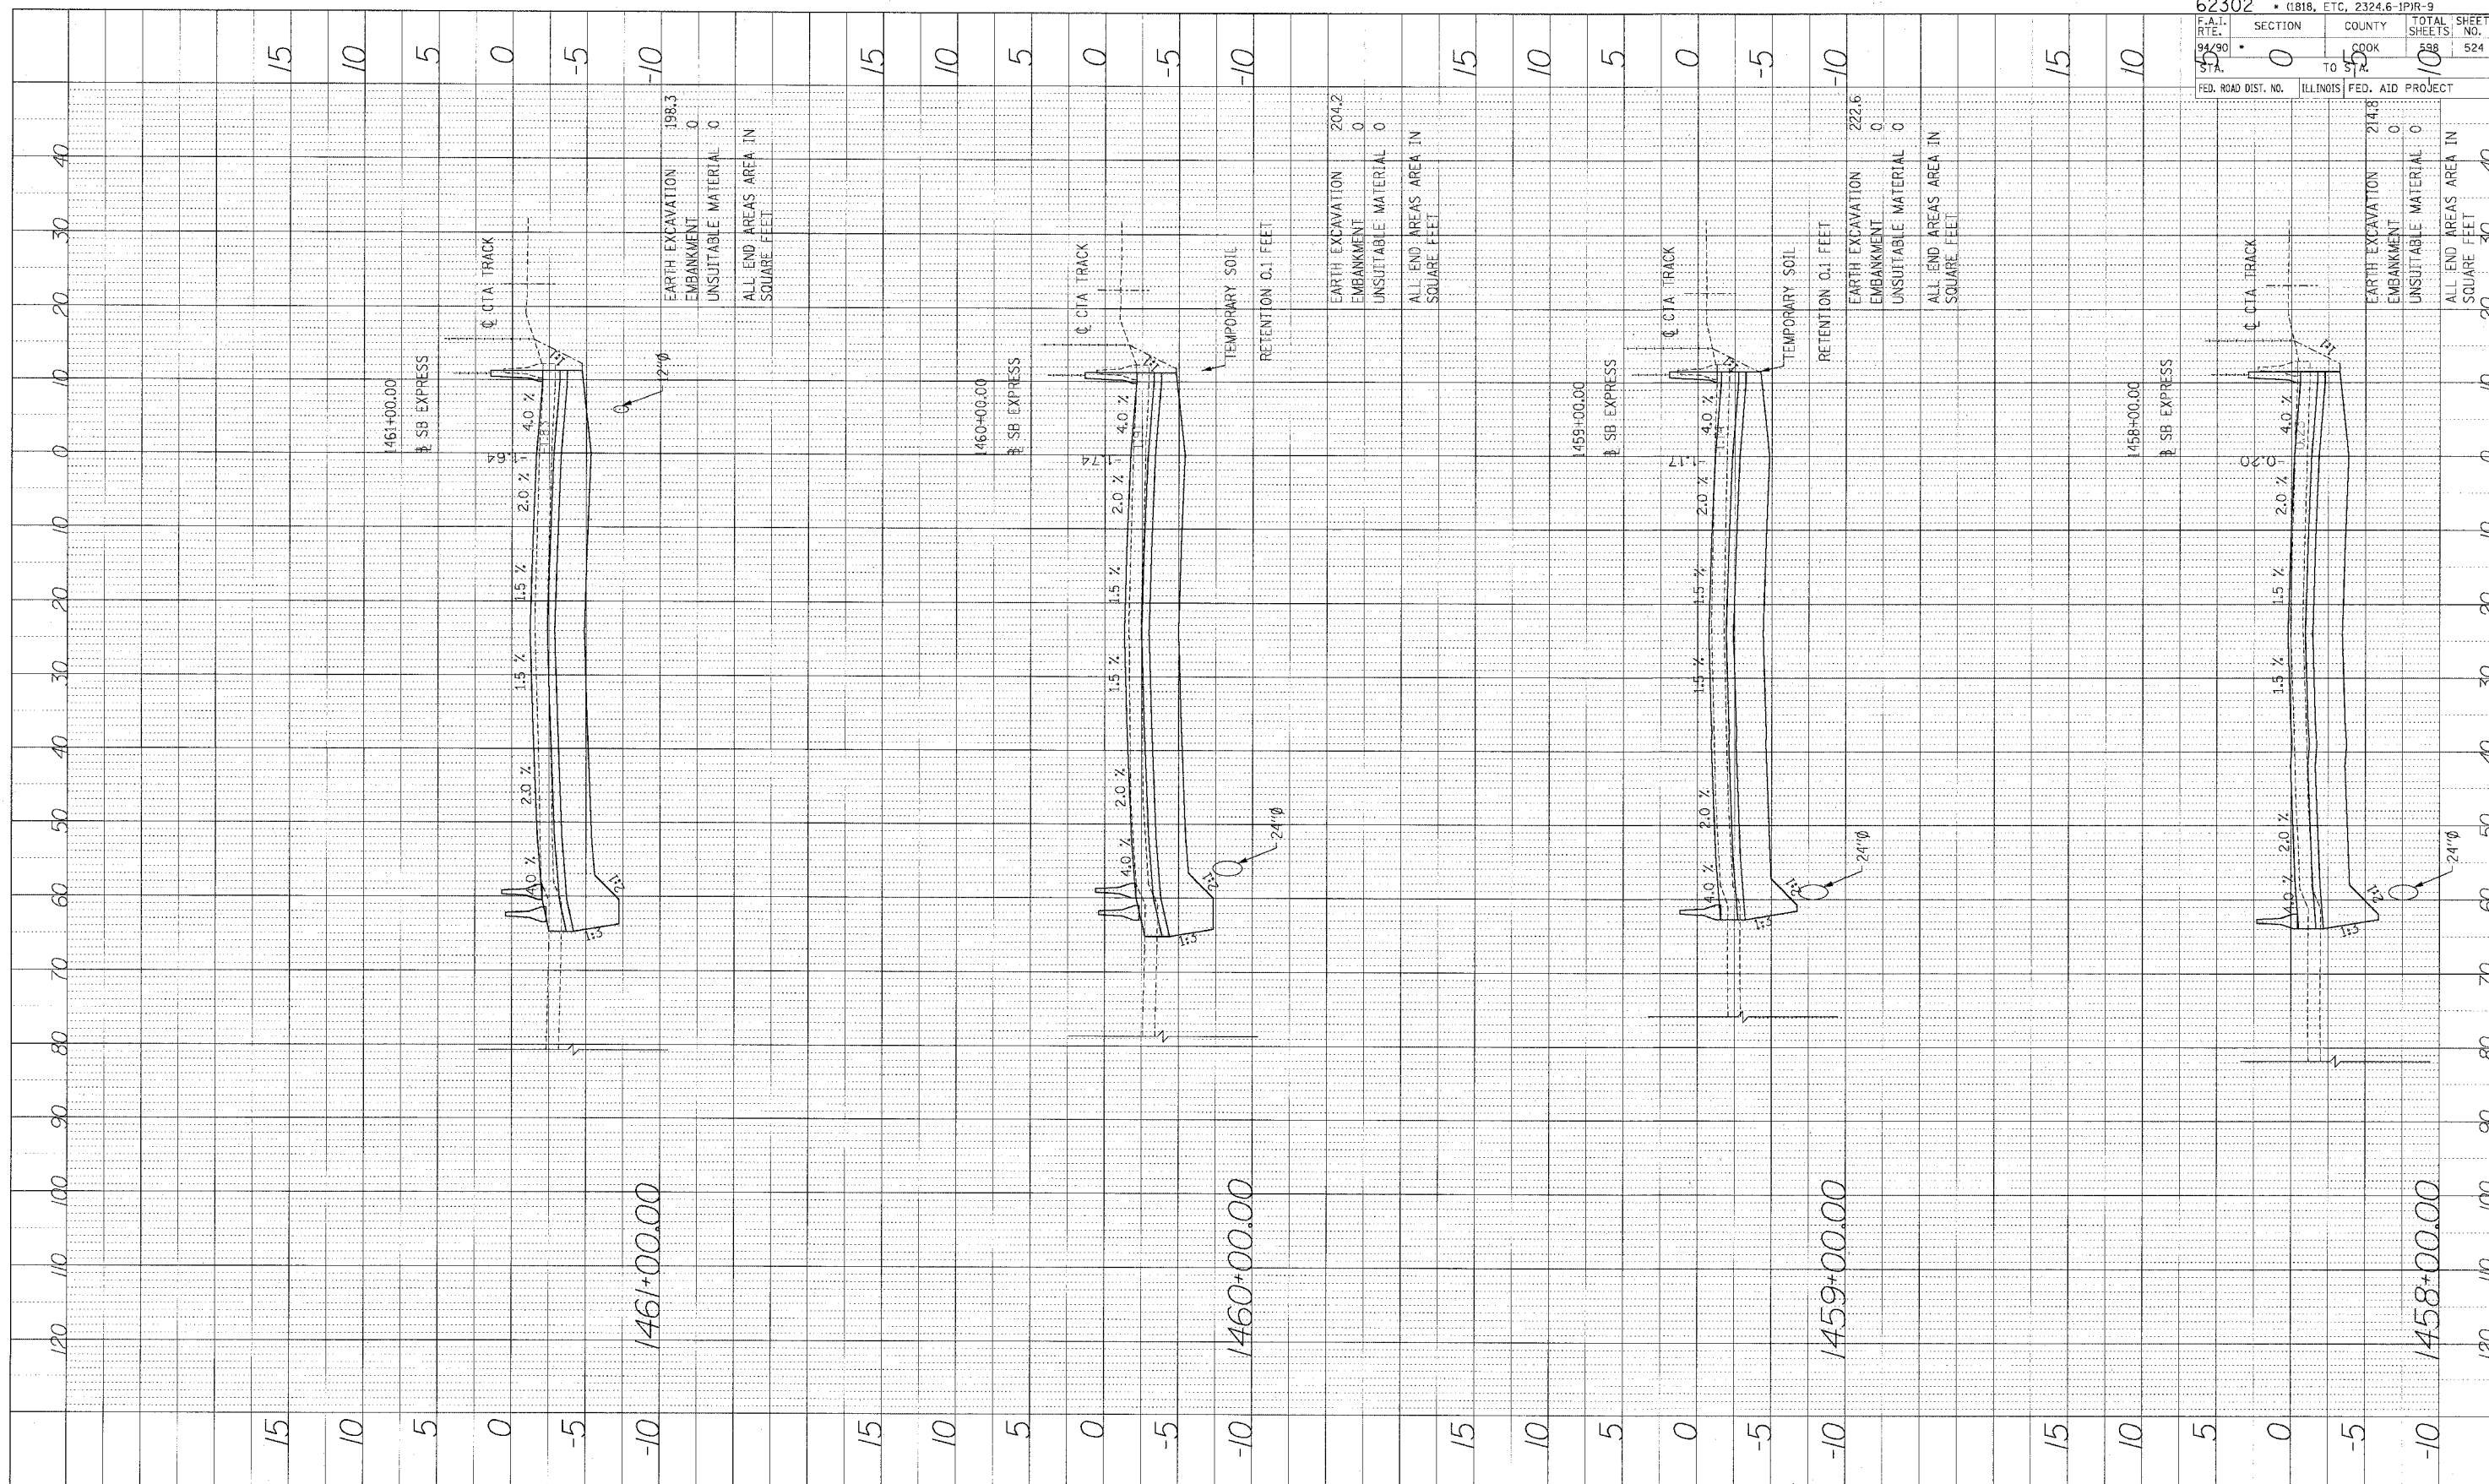

62302	(1816, ETC, 2324.6-1PIR-9
F.A.I. STA. 94+90	SECTION 0
TO STA. 95+70	COUNTY COOK
FED. ROAD DIST. NO. ILLINOIS	FED. AID PROJECT
TOTAL SHEETS 588	SHEET NO. 524


Edwards AND Kelcey
 ONE NORTH FRANKLIN CHICAGO, IL 60606
 PHONE: (312) 251-3000
 FAX: (312) 251-3015
 WEB: WWW.EKCORP.COM

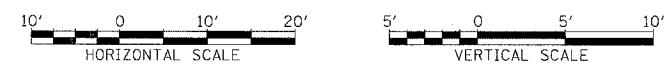

STA.

I:\03\090305\Con\14615\CA\03\14615\sec5\sec5-462a_1.dwg

PROFILE
 DRAWING NO. _____ DATE _____
 GRADES CHECKED _____
 NOTE BOOK _____
 NO. _____
 EMBANKMENT NOTATION CH-30

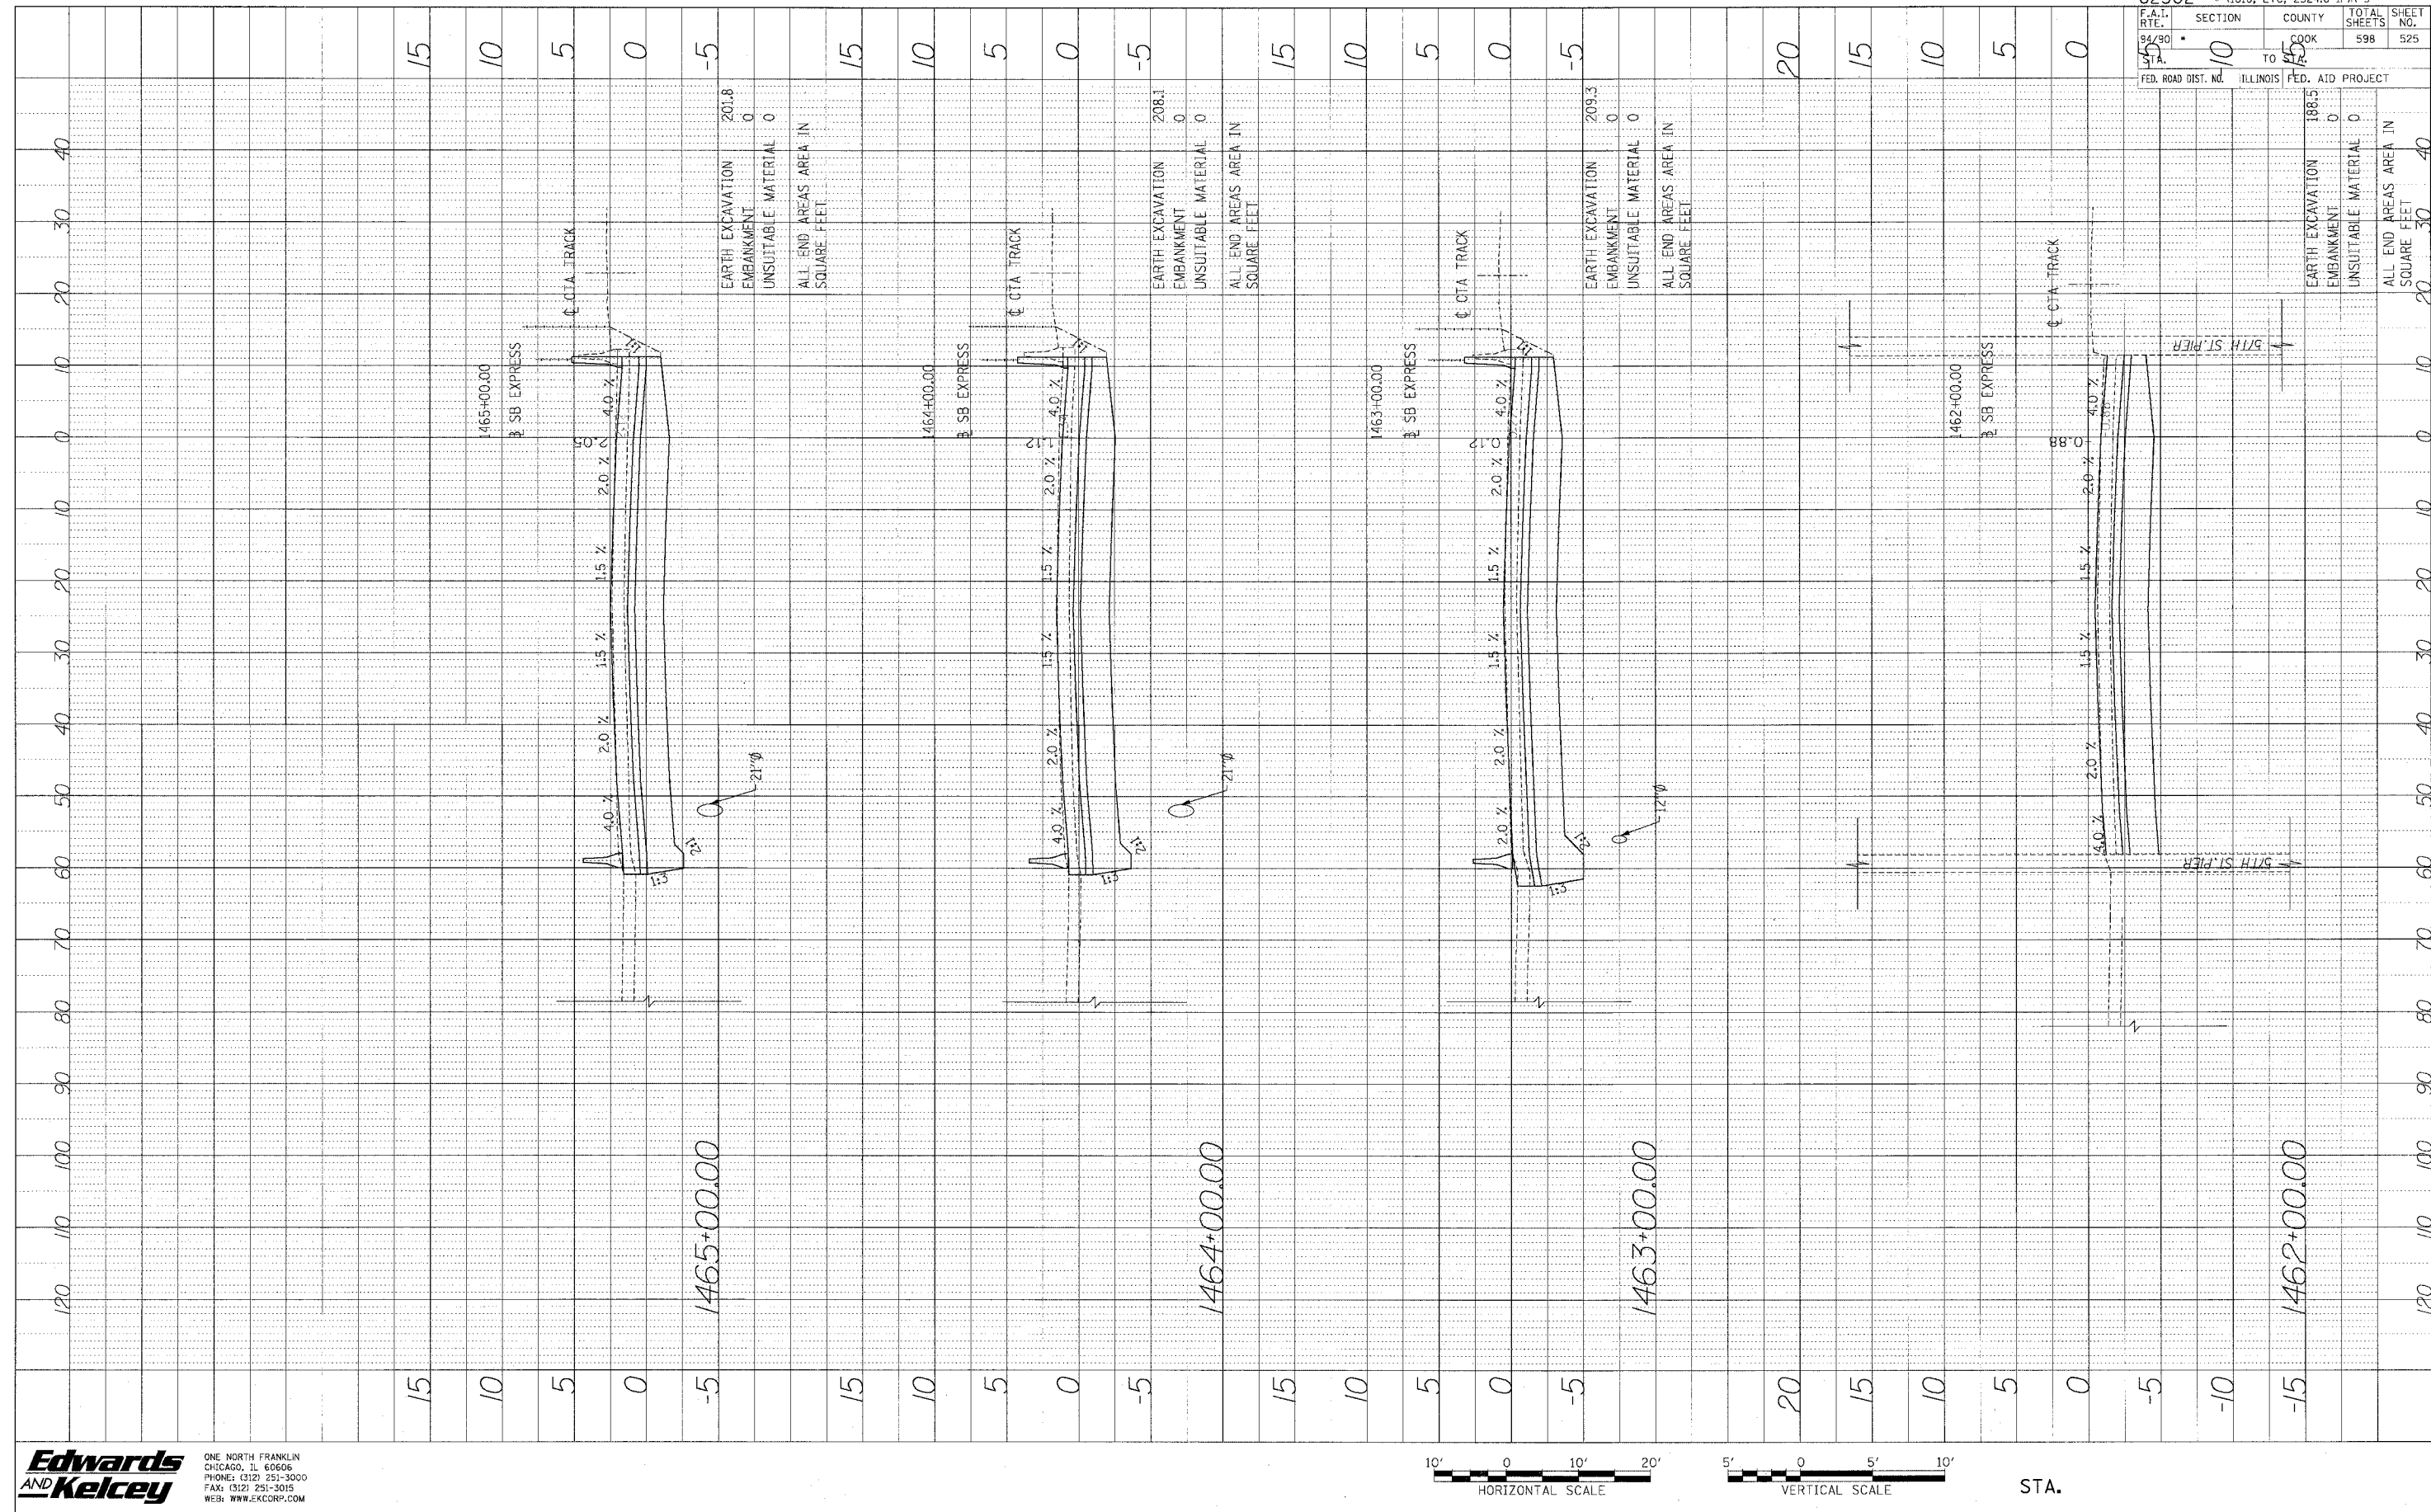

62302		181B, ETC, 2324.6-IPR-9	
F.A.I. RT. NO.	SECTION	COUNTY	TOTAL SHEETS
94/30	10	COOK	598
STA.	TO	FED. AID PROJECT	SHEET NO.
1465	1465		525

1465+00.00

1464+00.00

1463+00.00

1462+00.00




STA.

Edwards AND Kelcey
 ONE NORTH FRANKLIN
 CHICAGO, IL 60606
 PHONE: (312) 251-3000
 FAX: (312) 251-3015
 WEB: WWW.EKCORP.COM

P:\03006035\03006035.dwg 1463+00.00 1465+00.00 1462+00.00 1464+00.00

PROFILE SURVEYED BY DATE
 PLOTTED BY
 NOTED BY
 NO. STRUCTURE NOTATIONS CHD

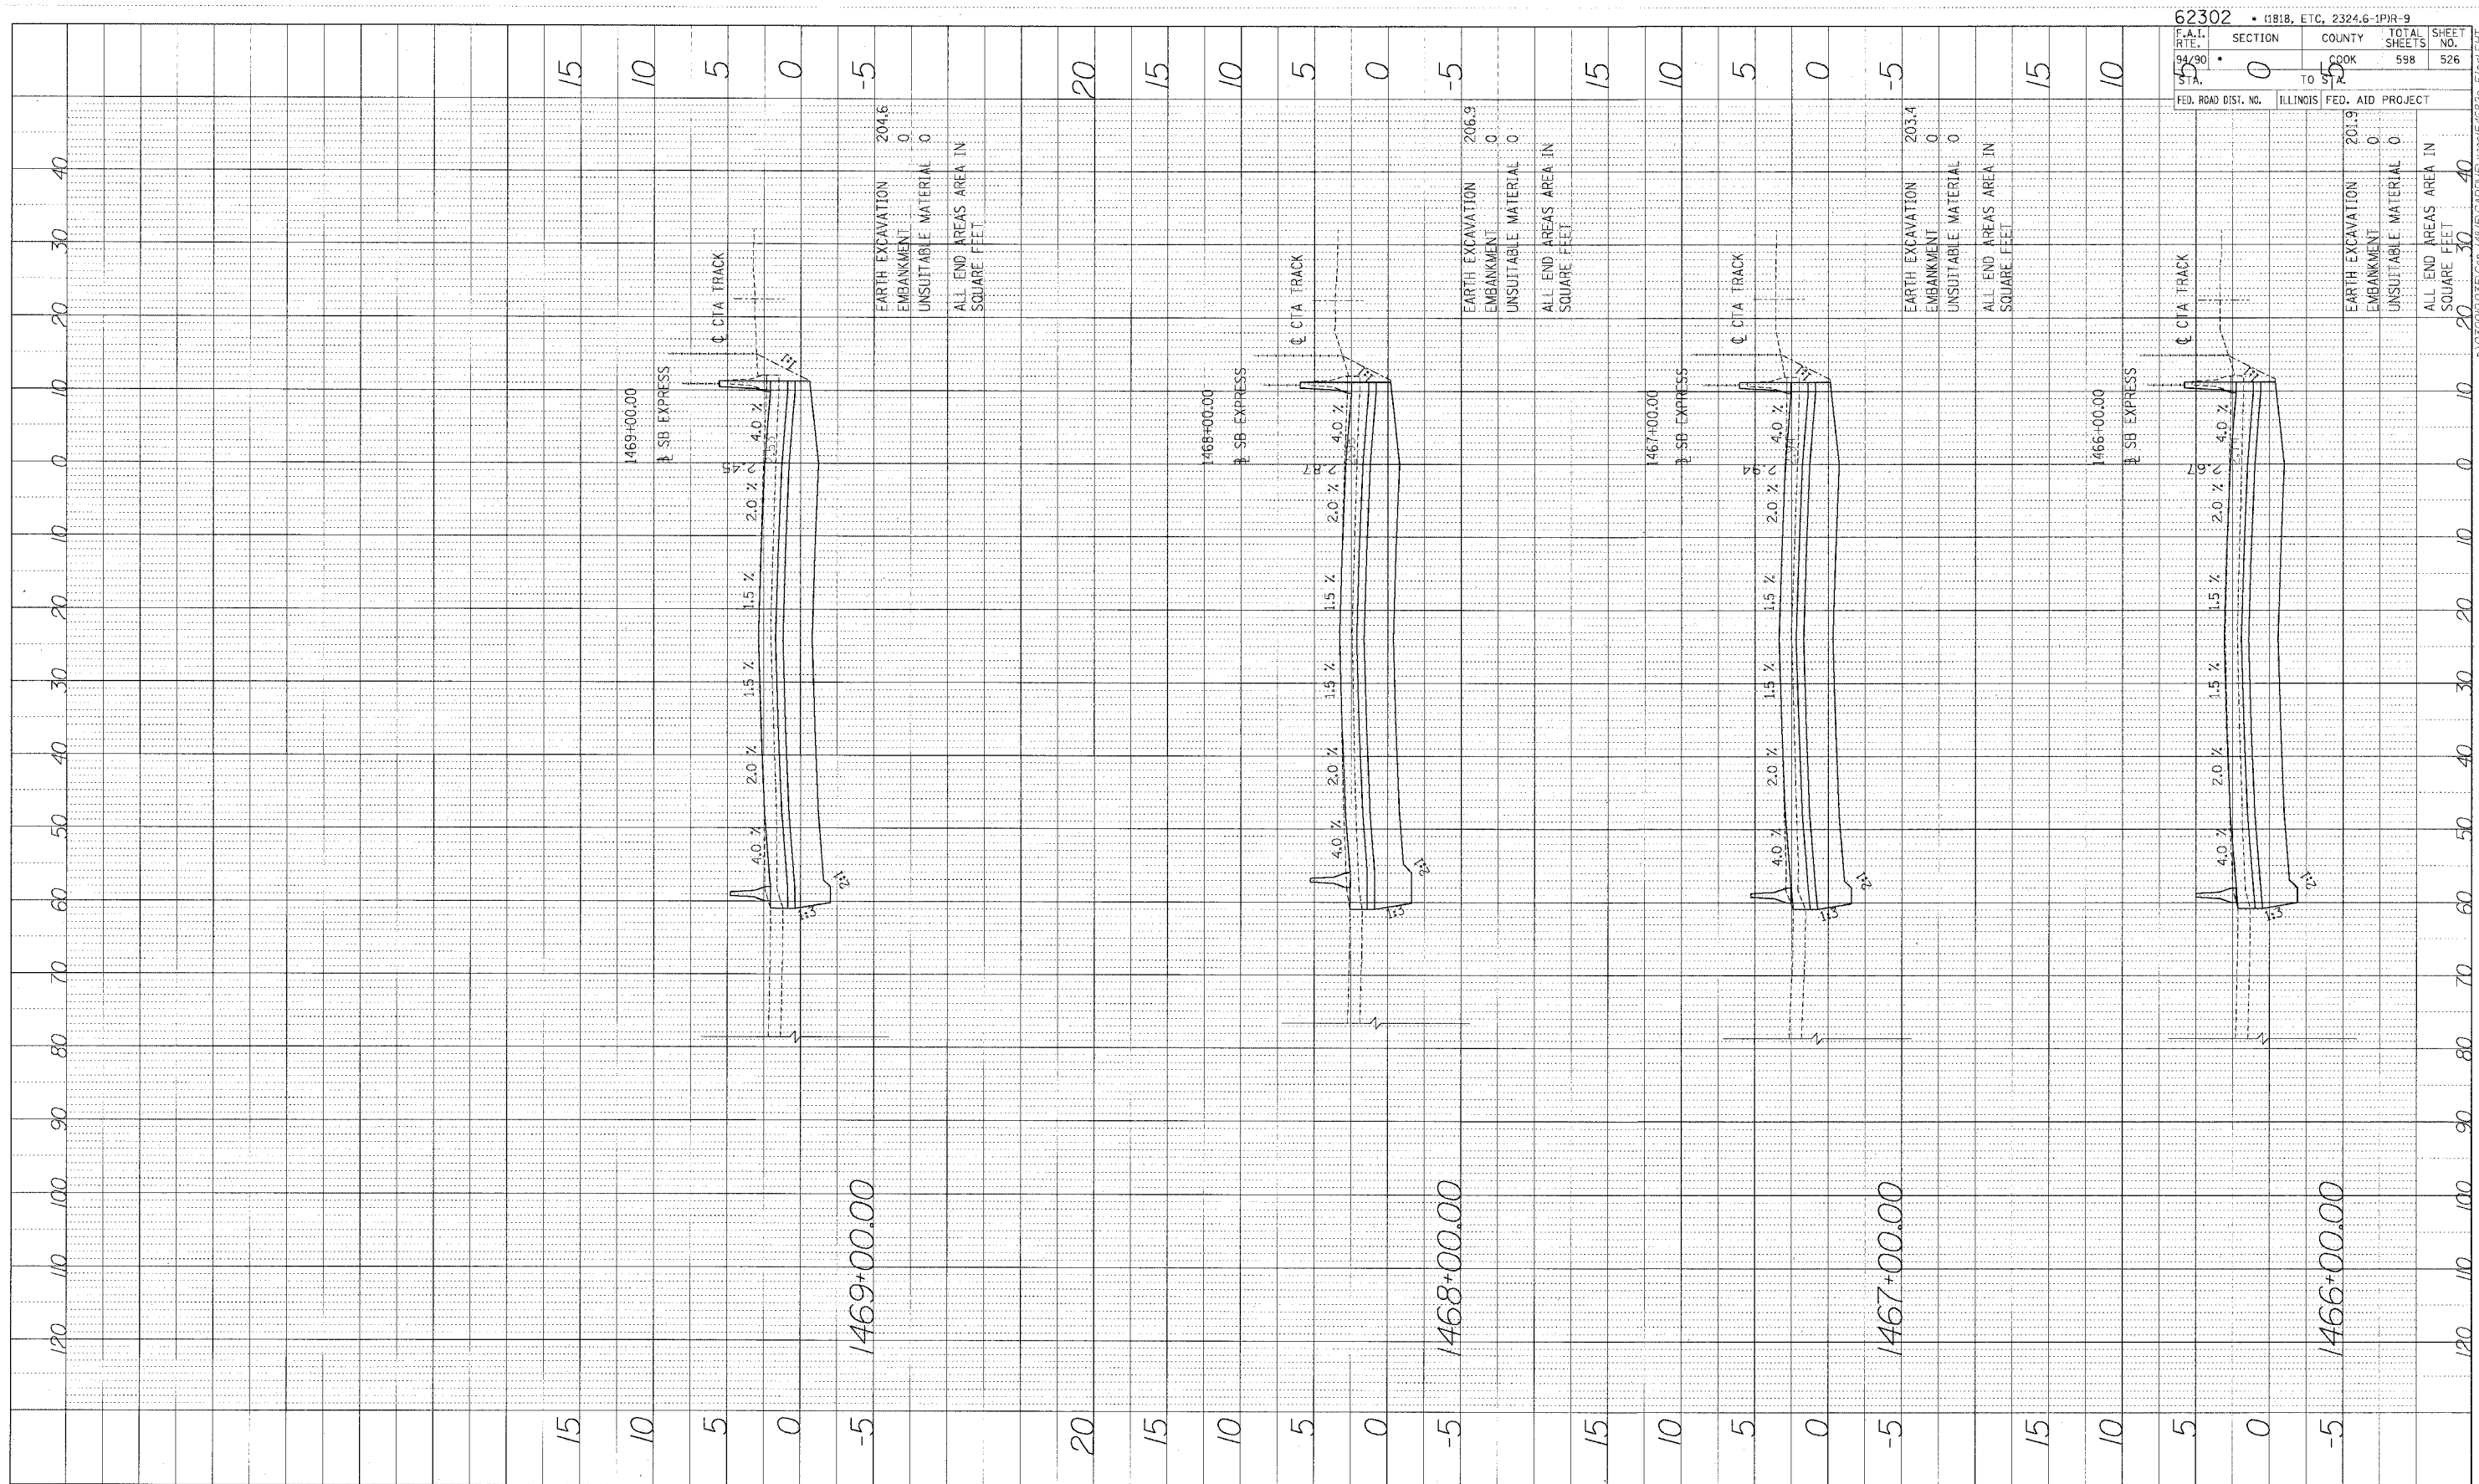

1469+00.00


1468+00.00

1467+00.00

1466+00.00

62302	• (1818, ETC, 2324.6-1)JR-9
F.A.I. RITE: 9/2/90	SECTION: 0
COUNTY: COOK	TOTAL SHEETS: 598
SHEET NO.: 526	
FED. ROAD DIST. NO.:	ILLINOIS FED. AID PROJECT:


Edwards AND Kelcey
 ONE NORTH FRANKLIN CHICAGO, IL 60606
 PHONE: (312) 251-3000
 FAX: (312) 251-3015
 WEB: WWW.EKCORP.COM

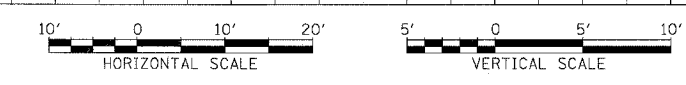

STA.

P:\0300\03055\Con 146\15\CADD\15\3005\546262.dwg

PROFILE SERVICES
 PROFILE PERIODIC
 NOTE BOOK
 NO.


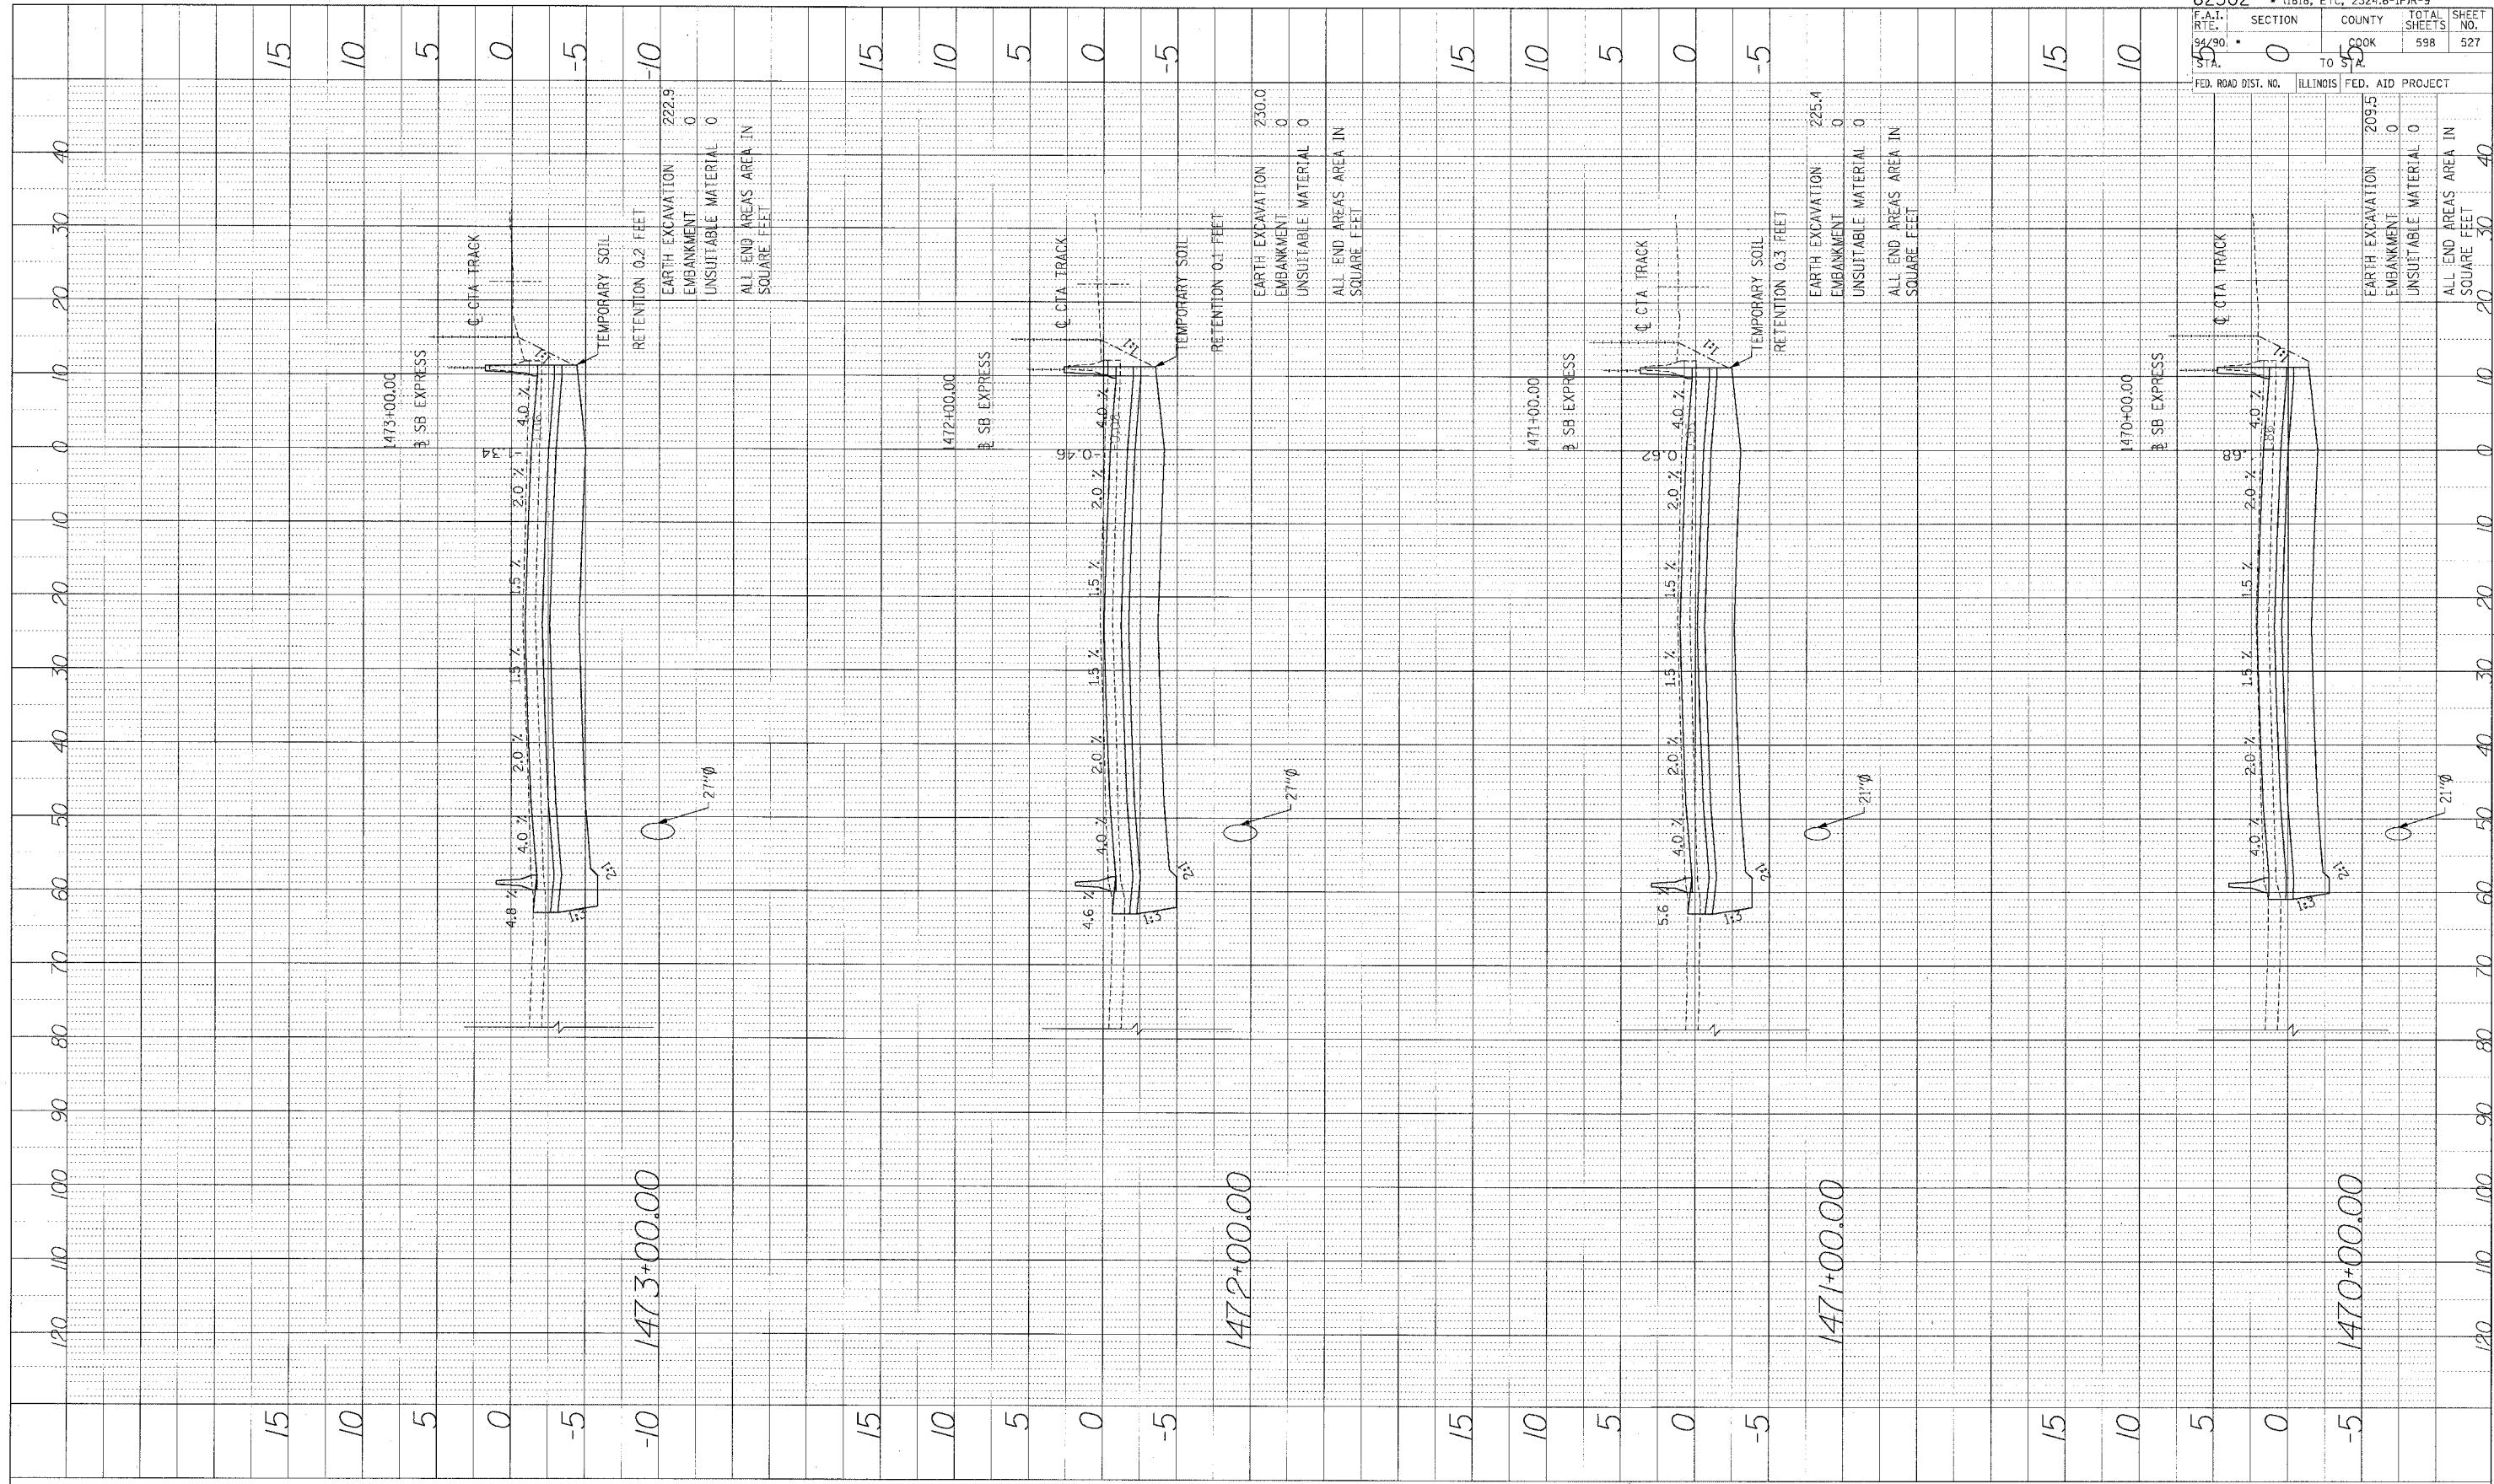


1473+00.00

1472+00.00

1471+00.00

1470+00.00

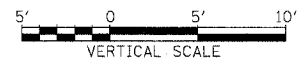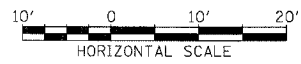

STA.


Edwards AND Kelcey
 ONE NORTH FRANKLIN
 CHICAGO, IL 60606
 PHONE: (312) 251-3000
 FAX: (312) 251-3015
 WEB: WWW.EKCORP.COM

62302	(1818, ETC. 2324.6-1P)R-9		
F.A.I. RT. 94/90	SECTION 0	COUNTY COOK	TOTAL SHEETS 598
STA. 1473	TO 1470		SHEET NO. 527
FED. ROAD DIST. NO.	ILLINOIS	FED. AID PROJECT	

EARTH EXCAVATION	209.5
EMBANKMENT	0
UNSUITABLE MATERIAL	0
ALL END AREAS AREA IN SQUARE FEET	30 40

I:\03\000903\03\03n\46015\04\00\05\used\154682c.Final.DWG

PROFILE SUBMITTED BY DATE
 INJECTED CHECKED
 NOTE BOOK DRAWN BY
 NO. STRUCTURE NOTATIONS OK'D

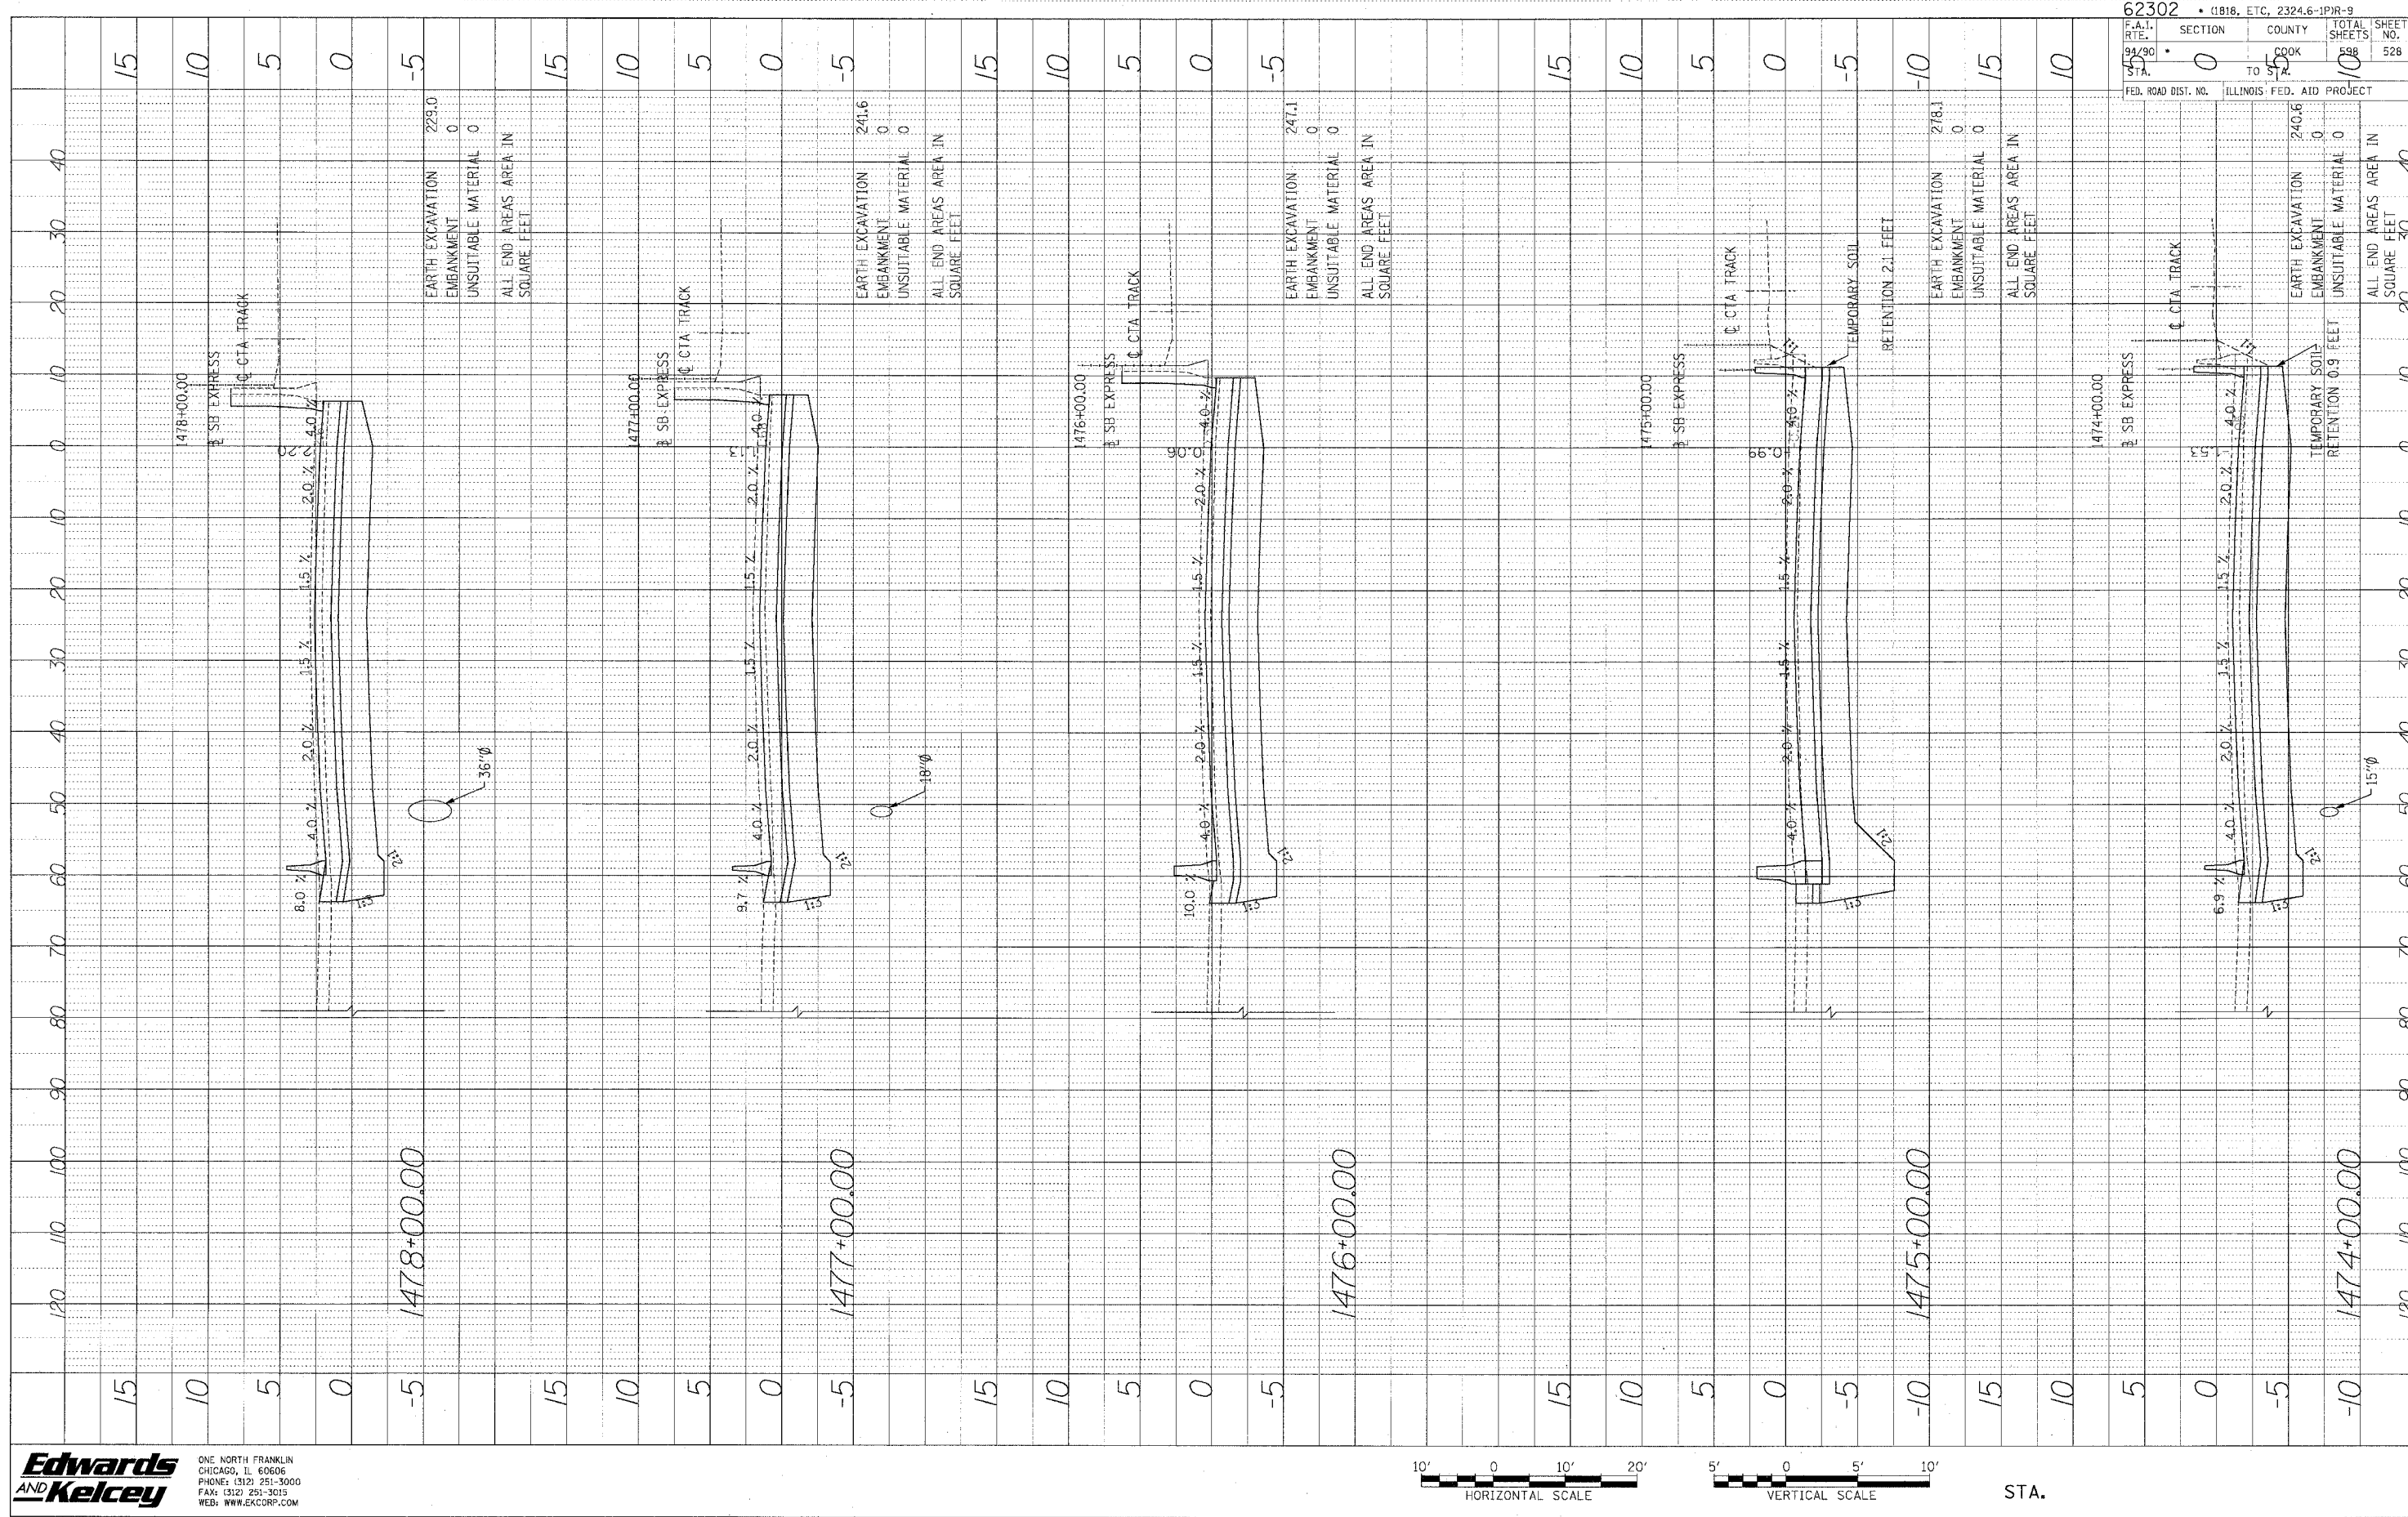


36' ϕ

36' ϕ

36' ϕ

36' ϕ

Edwards AND Kelcey
 ONE NORTH FRANKLIN CHICAGO, IL 60606
 PHONE: (312) 251-3000
 FAX: (312) 251-3015
 WEB: WWW.EKCORP.COM

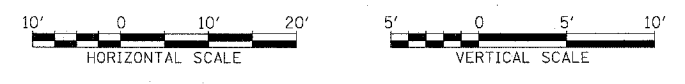


STA.


62302 • (1818, ETC, 2324.6-1)PR-9		SECTION COUNTY TOTAL SHEETS SHEET NO.	
92+90	0	COOK	588
58	58	588	528
FED. ROAD DIST. NO. ILLINOIS FED. AID PROJECT		EARTH EXCAVATION 240.6	
		EMBANKMENT 0	
		UNSUITABLE MATERIAL 0	
		ALL END AREAS AREA IN SQUARE FEET 40	

P:\030093035\Con 146\5-CADD\5\user\5\682a.1\trial.dwg

PROFILE SHEET
 DRAWING NO. 1481-100-00
 DATE 11/11/03
 PROJECT NO. 94-090
 SHEET NO. 598

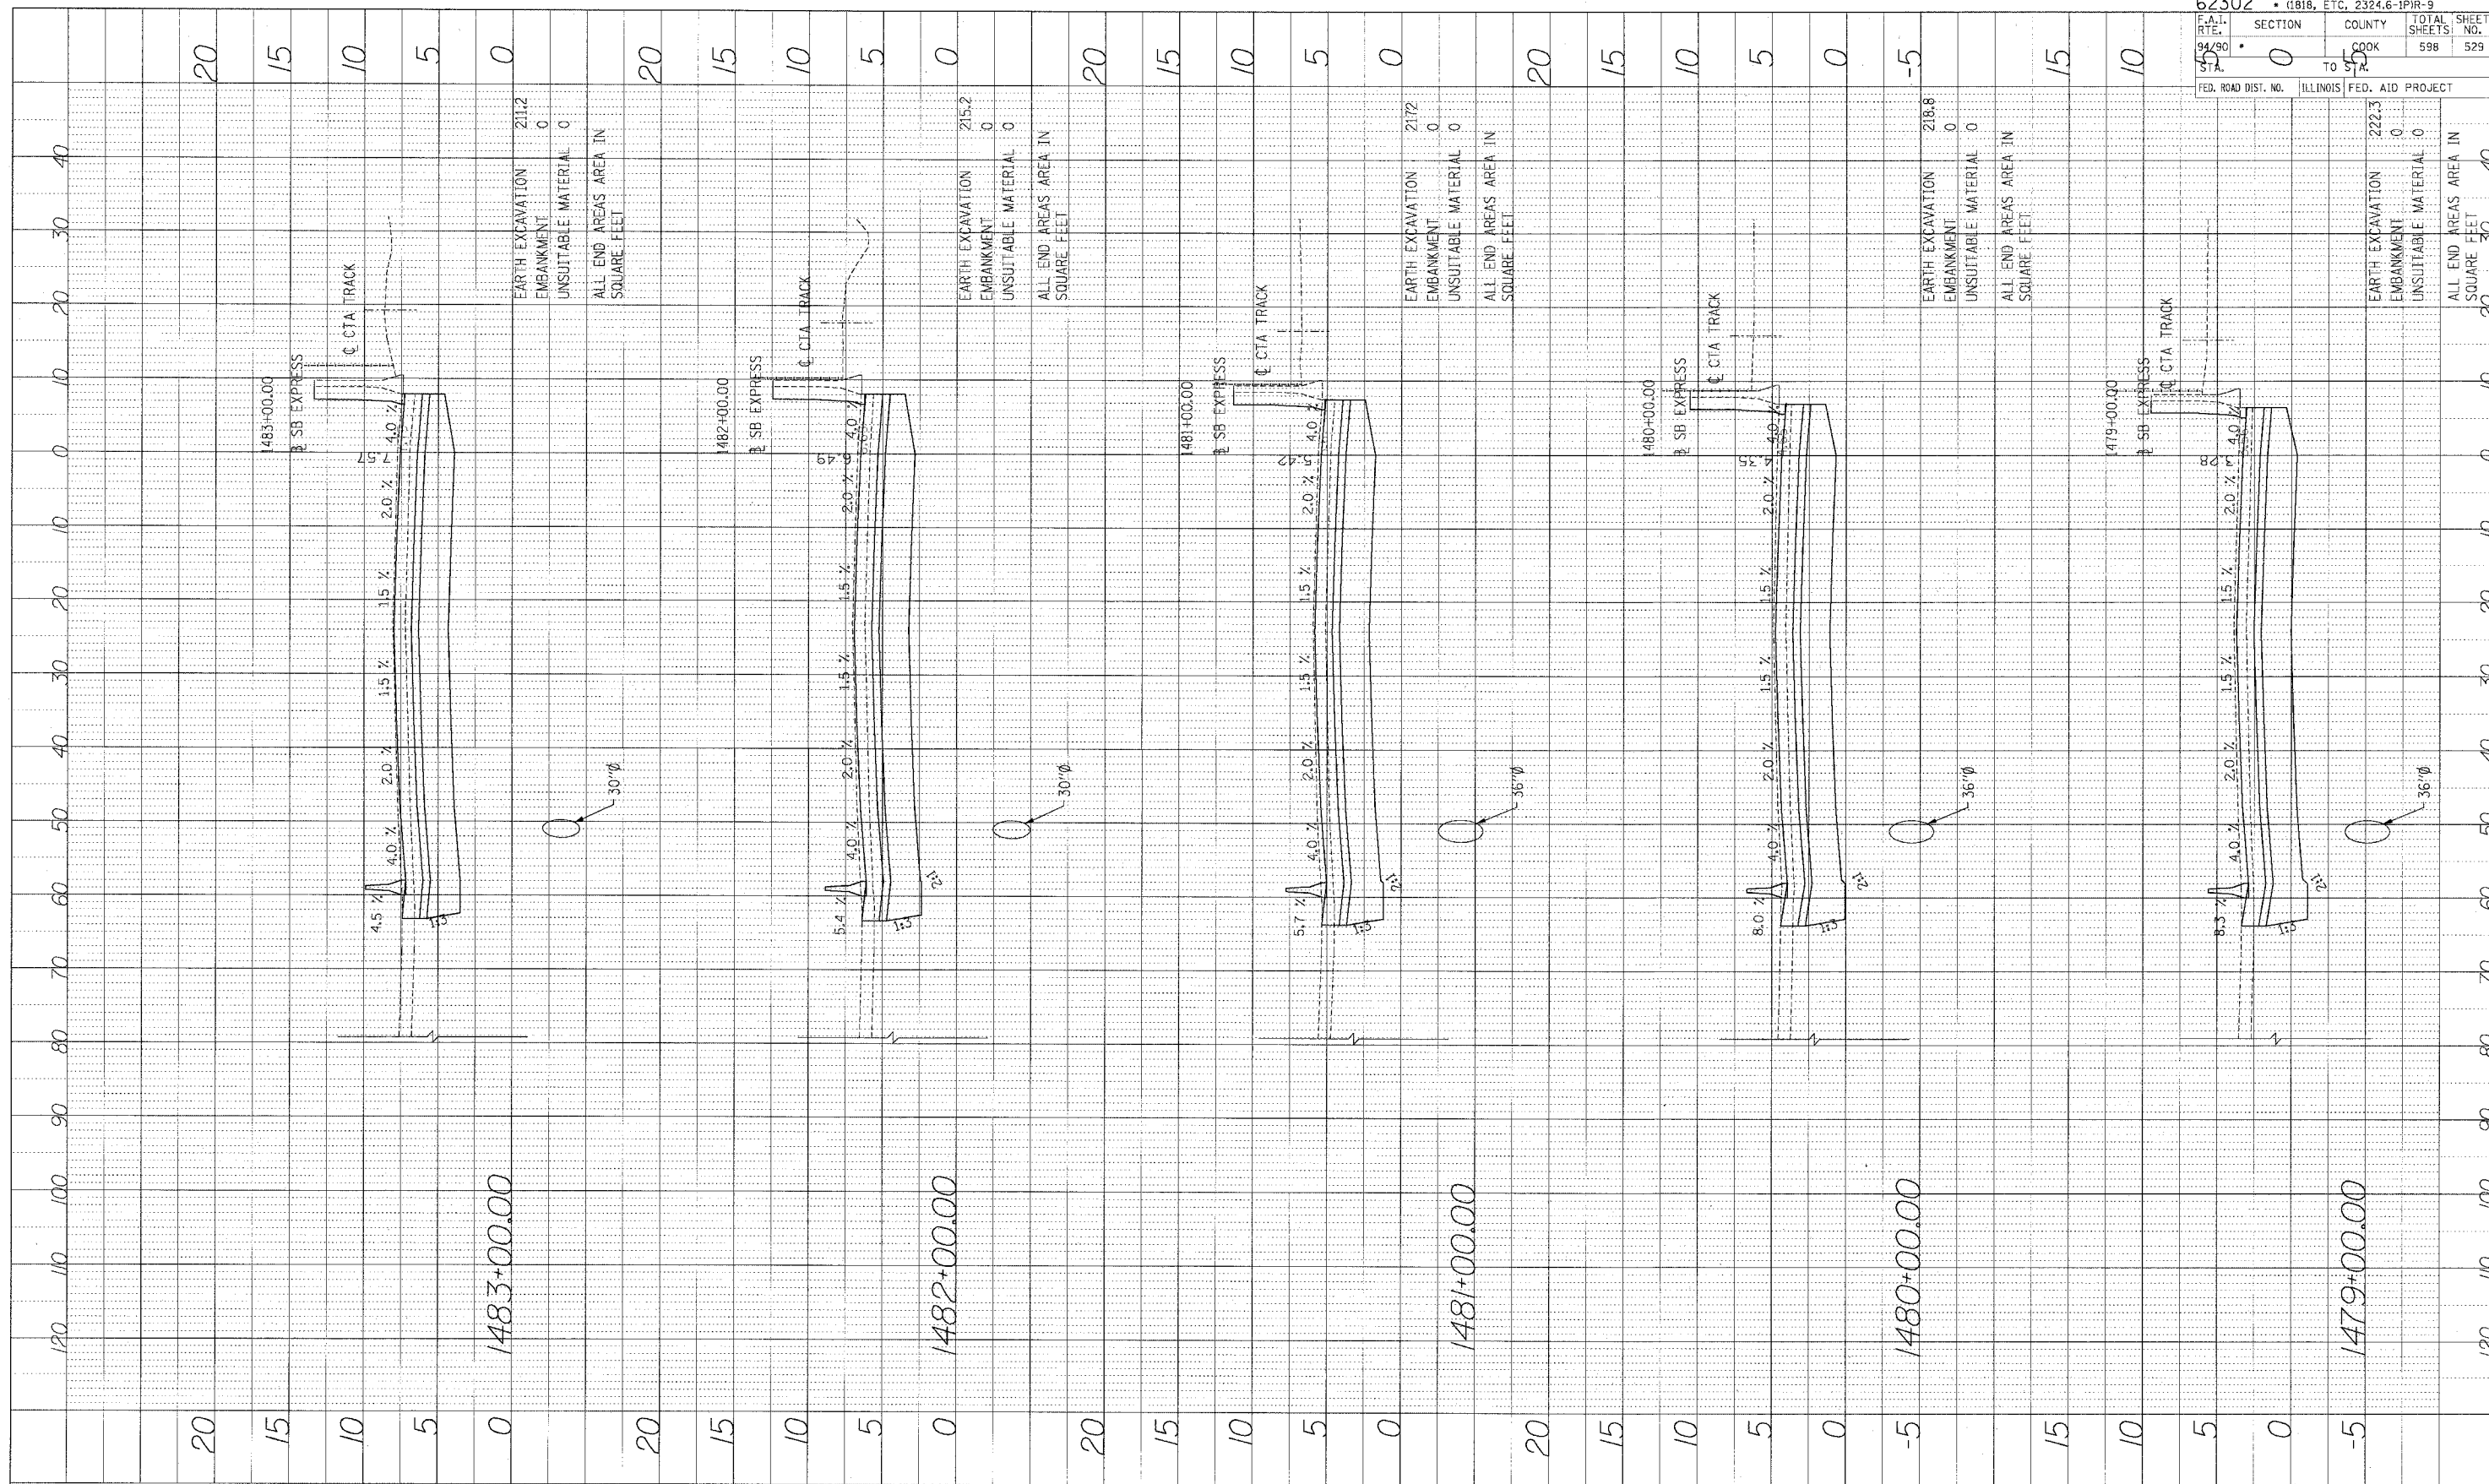

Edwards AND Kelcey
 ONE NORTH FRANKLIN
 CHICAGO, IL 60606
 PHONE: (312) 251-3000
 FAX: (312) 251-3015
 WEB: WWW.EKCORP.COM

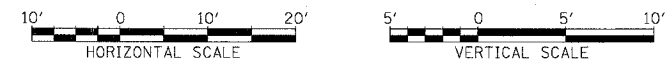


STA.

62302 • (1818, ETC, 2324.6-1)PR-9	
F.A.I. DIST. NO. 94-090	SECTION 0
STATE 5	COUNTY COOK
TO 5	
FED. ROAD DIST. NO. ILLINOIS	FED. AID PROJECT
TOTAL SHEETS 598	SHEET NO. 529


EARTH EXCAVATION	211.2
EMBANKMENT	0
UNSUITABLE MATERIAL	0
ALL END AREAS AREA IN SQUARE FEET	20
EARTH EXCAVATION	215.2
EMBANKMENT	0
UNSUITABLE MATERIAL	0
ALL END AREAS AREA IN SQUARE FEET	20
EARTH EXCAVATION	217.2
EMBANKMENT	0
UNSUITABLE MATERIAL	0
ALL END AREAS AREA IN SQUARE FEET	20
EARTH EXCAVATION	218.8
EMBANKMENT	0
UNSUITABLE MATERIAL	0
ALL END AREAS AREA IN SQUARE FEET	15
EARTH EXCAVATION	222.3
EMBANKMENT	0
UNSUITABLE MATERIAL	0
ALL END AREAS AREA IN SQUARE FEET	30

P:\0300150\35\5\cvt\1481\CA\DWG\598.dwg 11/11/03

PROFILE
 DESIGNED BY
 PLOTTED DATE
 CHECKED BY
 STRUCTURE NOTATIONS CHECKED BY

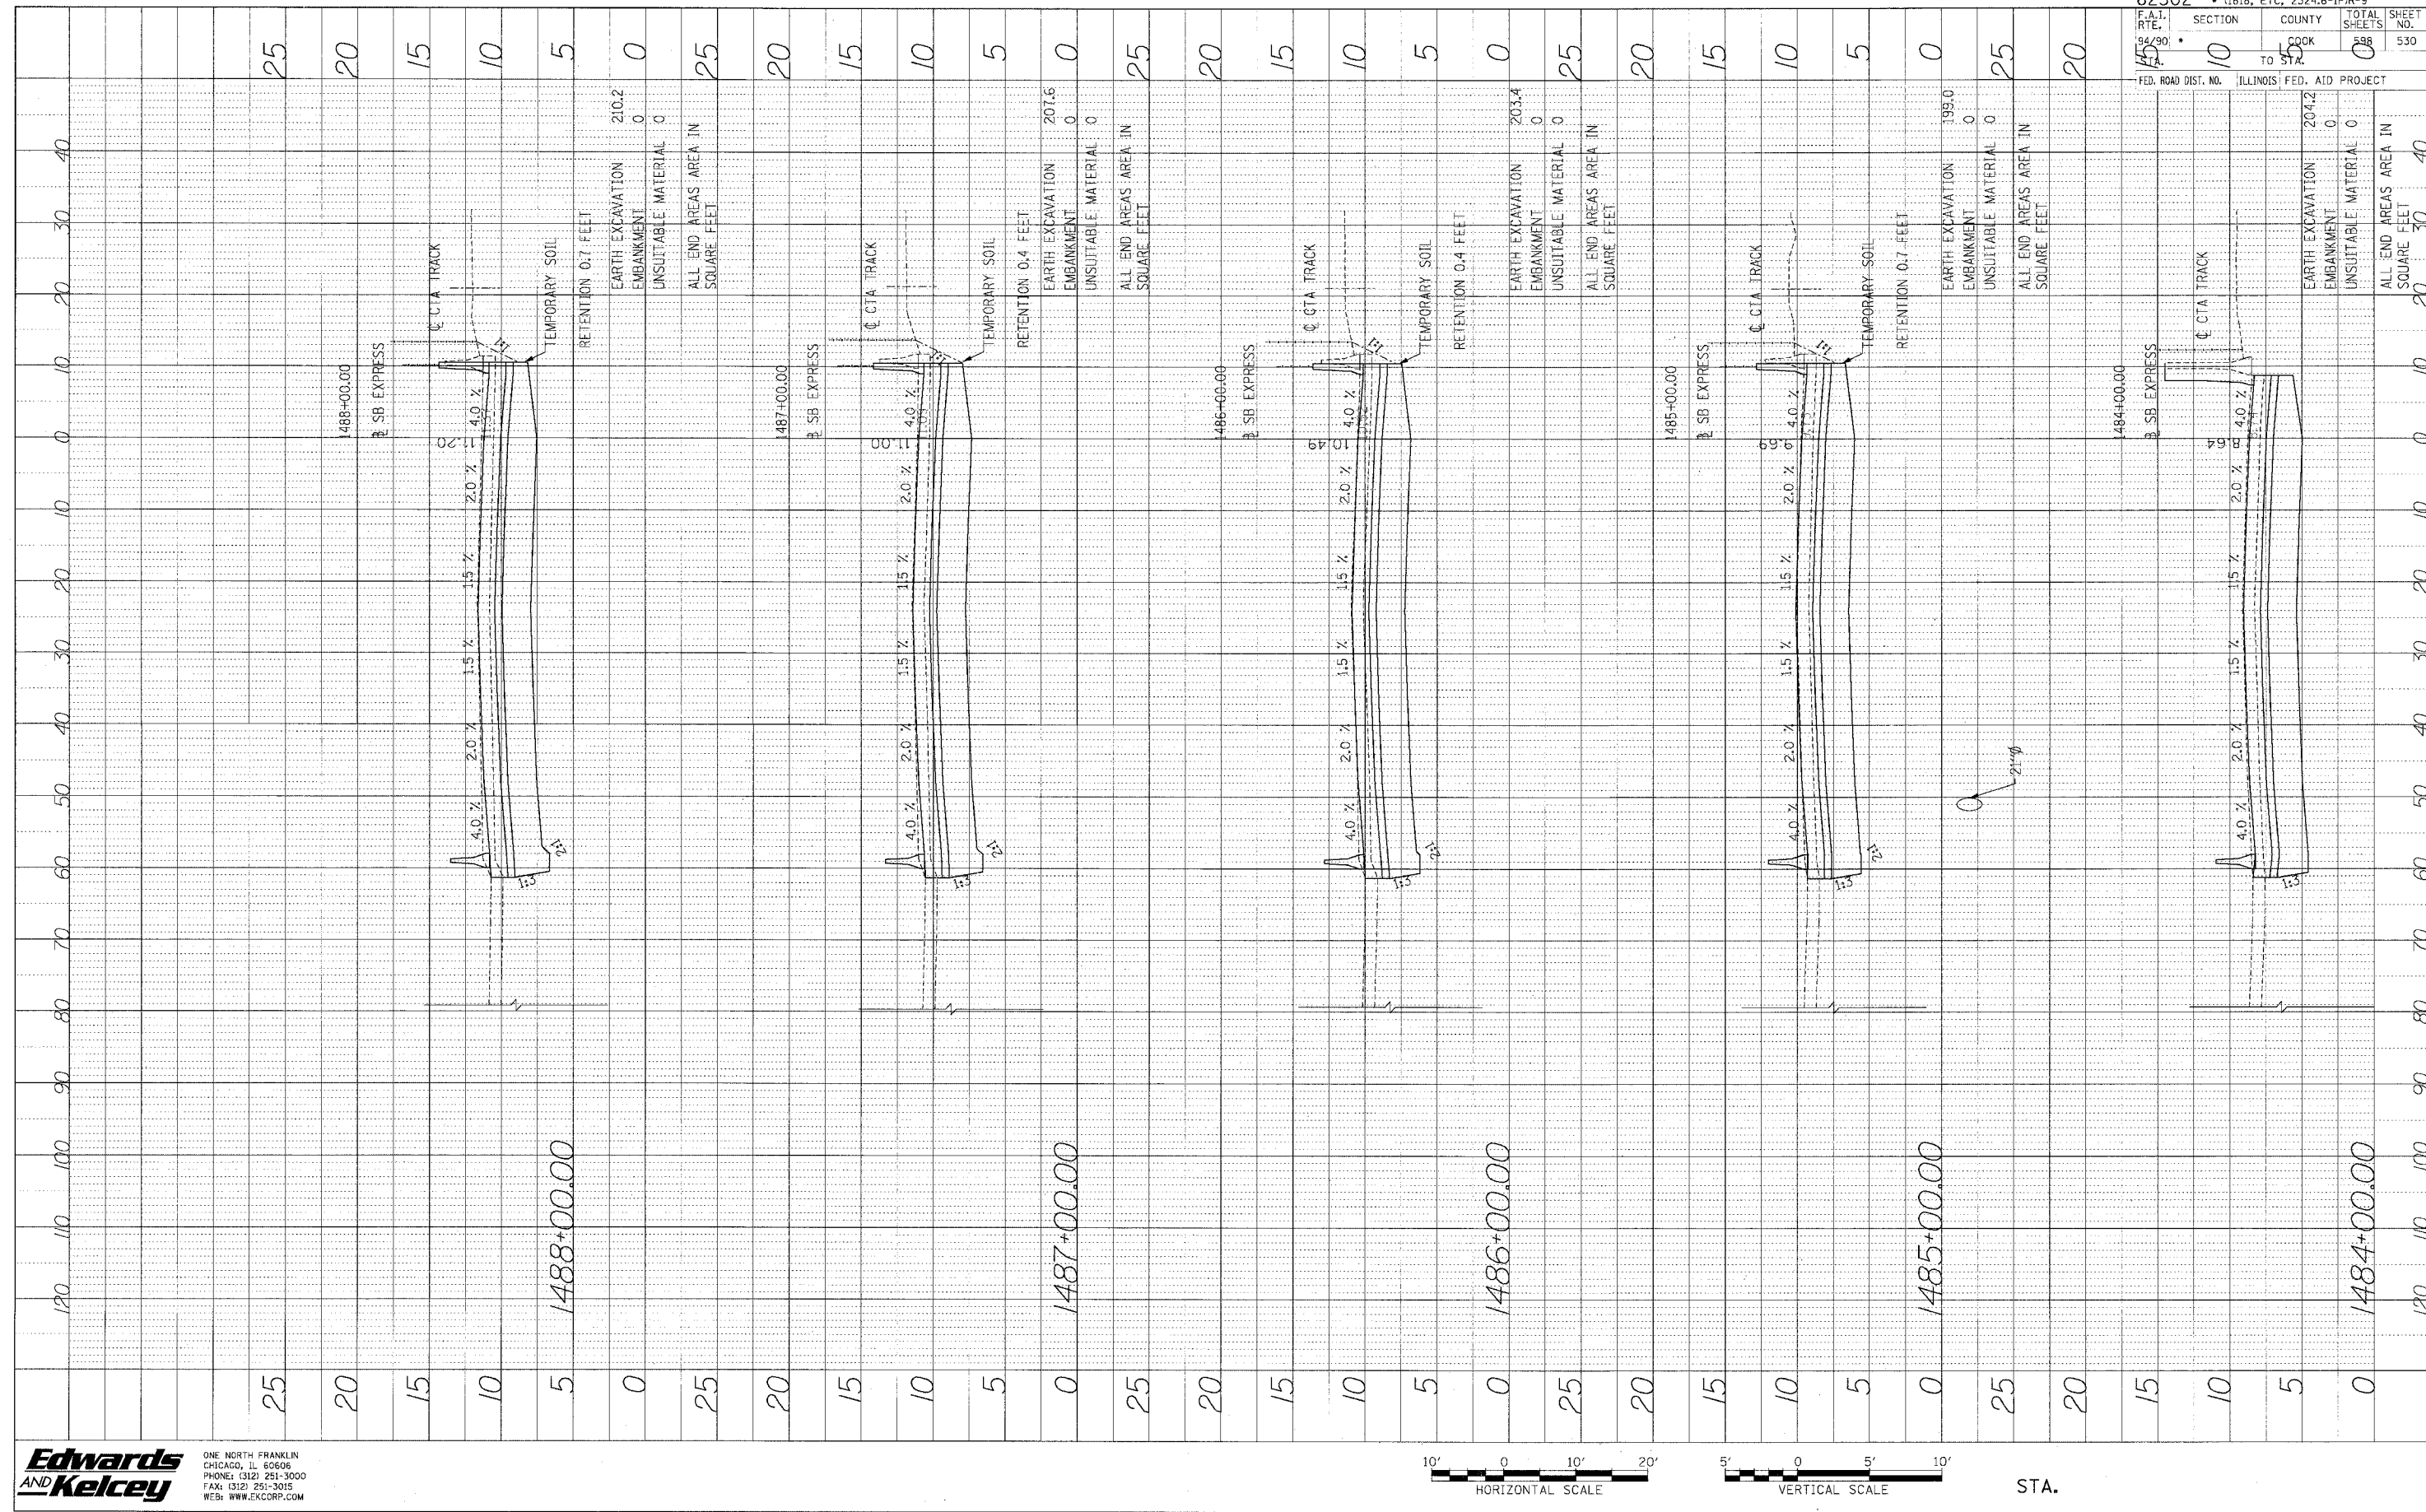

Edwards and Kelcey
 ONE NORTH FRANKLIN
 CHICAGO, IL 60606
 PHONE: (312) 251-3000
 FAX: (312) 251-3015
 WEB: WWW.EKCORP.COM

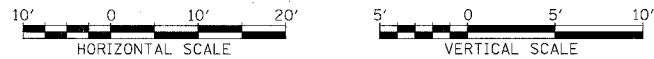


STA.

62302 • (1818, ETC, 2324.6-1PIR-9)
 F.A.I. SECTION COUNTY TOTAL SHEETS SHEET NO.
 15 10 COOK 888 530
 94/90 TO STA. 5
 FED. ROAD DIST. NO. ILLINOIS FED. AID PROJECT


I:\00000000\035\001_1485\5\0\ADD\05\ASSET\5\682\Final.DWG

PROFILE REVISIONS
 DATE BY
 1. DATE: _____ BY: _____
 2. DATE: _____ BY: _____
 3. DATE: _____ BY: _____
 4. DATE: _____ BY: _____
 5. DATE: _____ BY: _____

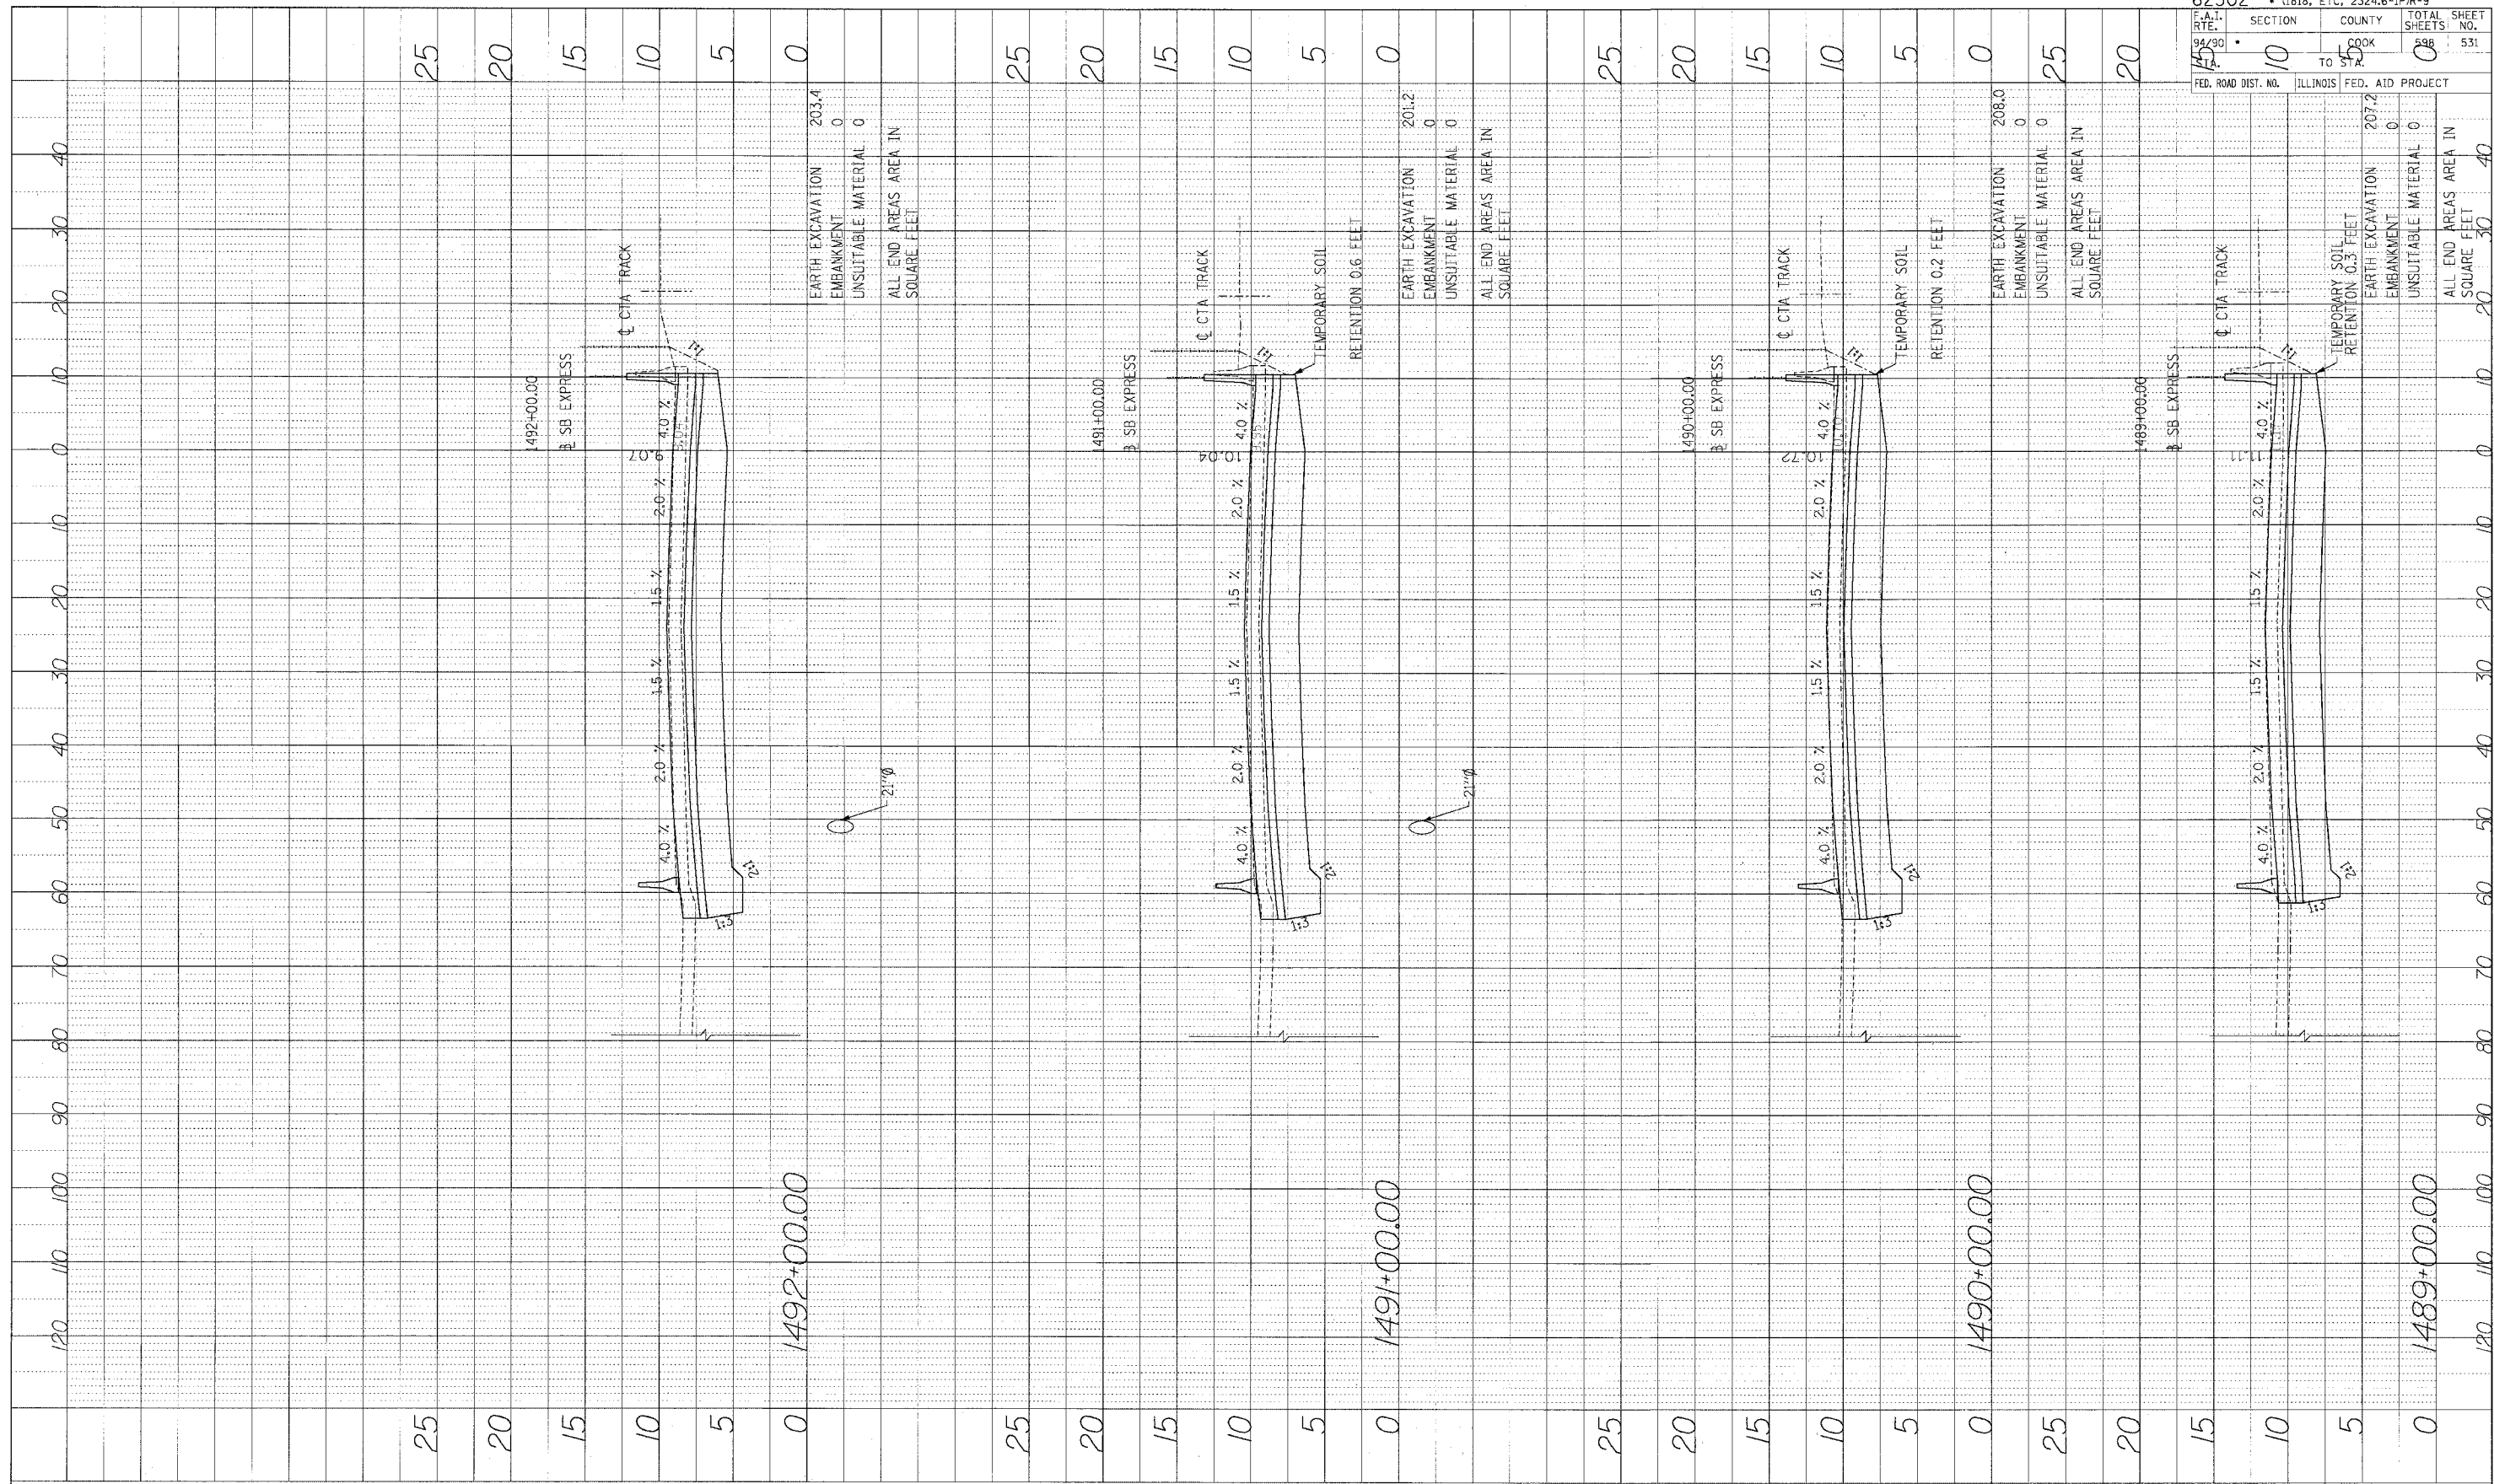

62302	1818, ETC. 2324.6-1PR-9		
F.A.T. RTE. 154	SECTION 10	COUNTY COOK	TOTAL SHEETS 531
FED. ROAD DIST. NO. 154	ILLINOIS	FED. AID PROJECT 207.2	SHEET NO. 531


0	1492+00.00	EARTH EXCAVATION	203.4
0		EMBANKMENT	0
0		UNSUITABLE MATERIAL	0
0		ALL END AREAS AREA IN SQUARE FEET	
25			
20			
15			
10			
5			
0	1491+00.00	EARTH EXCAVATION	201.2
0		EMBANKMENT	0
0		UNSUITABLE MATERIAL	0
0		ALL END AREAS AREA IN SQUARE FEET	
25			
20			
15			
10			
5			
0	1490+00.00	EARTH EXCAVATION	208.0
0		EMBANKMENT	0
0		UNSUITABLE MATERIAL	0
0		ALL END AREAS AREA IN SQUARE FEET	
25			
20			
15			
10			
5			
0	1489+00.00	EARTH EXCAVATION	207.2
0		EMBANKMENT	0
0		UNSUITABLE MATERIAL	0
0		ALL END AREAS AREA IN SQUARE FEET	
25			
20			
15			
10			
5			

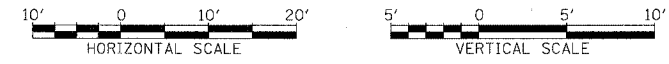


STA.

P:\03\005\03\5\Corr_1489\5-CADD\5\86615-46226_1.dwg

PROJECT NO. _____ DATE _____
 BY _____
 CHECKED _____
 DATE _____
 NO. _____
 STRUCTURE NOTATION CHND

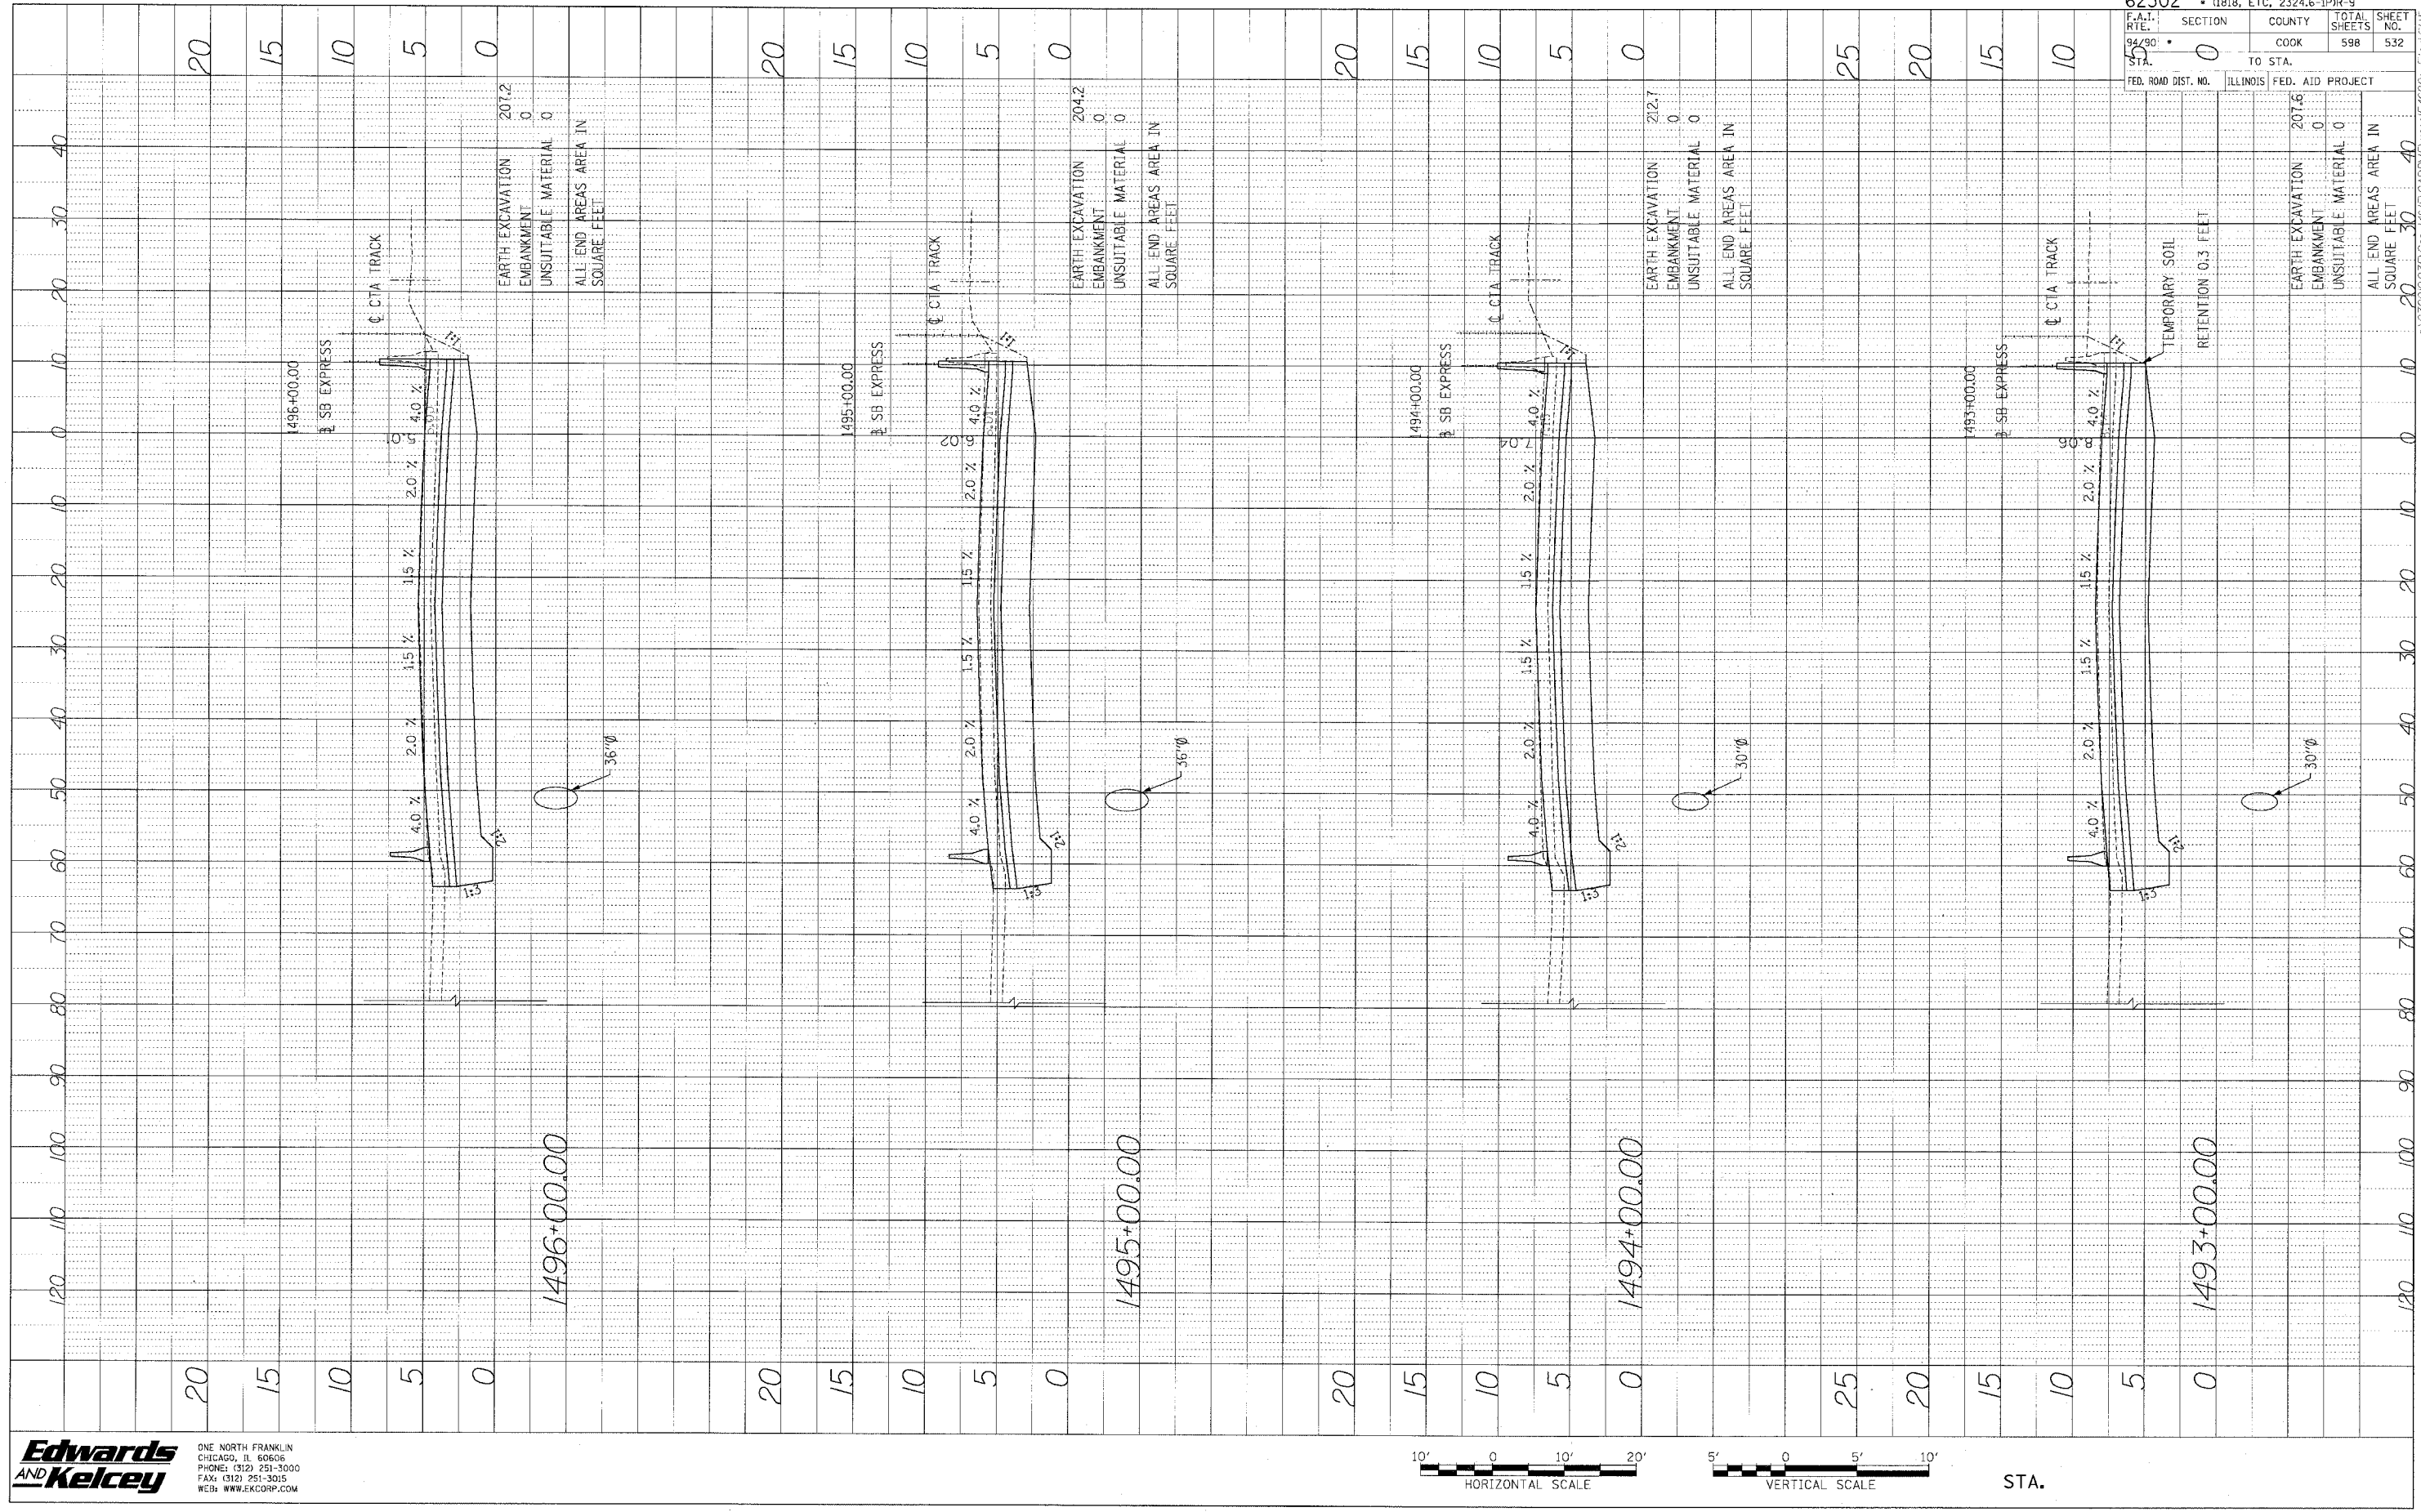

Edwards AND Kelcey
 ONE NORTH FRANKLIN
 CHICAGO, IL 60606
 PHONE: (312) 251-3000
 FAX: (312) 251-3015
 WEB: WWW.EKCORP.COM

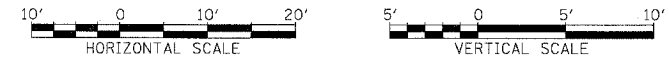

STA.

62302 • (1818, ETC, 2324.6-1)PR-9	
FED. ROAD DIST. NO. 94/90	SECTION 0
ILLINOIS	COUNTY COOK
TOTAL SHEETS 598	SHEET NO. 532
TO STA.	
ILLINOIS FED. AID PROJECT	

EARTH EXCAVATION	207.2
EMBANKMENT	0
UNSUITABLE MATERIAL	0
ALL END AREAS AREA IN SQUARE FEET	0


EARTH EXCAVATION	204.2
EMBANKMENT	0
UNSUITABLE MATERIAL	0
ALL END AREAS AREA IN SQUARE FEET	0

EARTH EXCAVATION	212.7
EMBANKMENT	0
UNSUITABLE MATERIAL	0
ALL END AREAS AREA IN SQUARE FEET	0


EARTH EXCAVATION	207.6
EMBANKMENT	0
UNSUITABLE MATERIAL	0
ALL END AREAS AREA IN SQUARE FEET	0

P:\030008\035\Con 148\5\CAD\DWG\5\secc154682a.dwg

PROFILE SUBMITTED BY DATE
 DRAWN BY
 CHECKED BY
 NOTE BOOK NO.
 STRUCTURE NOTATION CHISEL

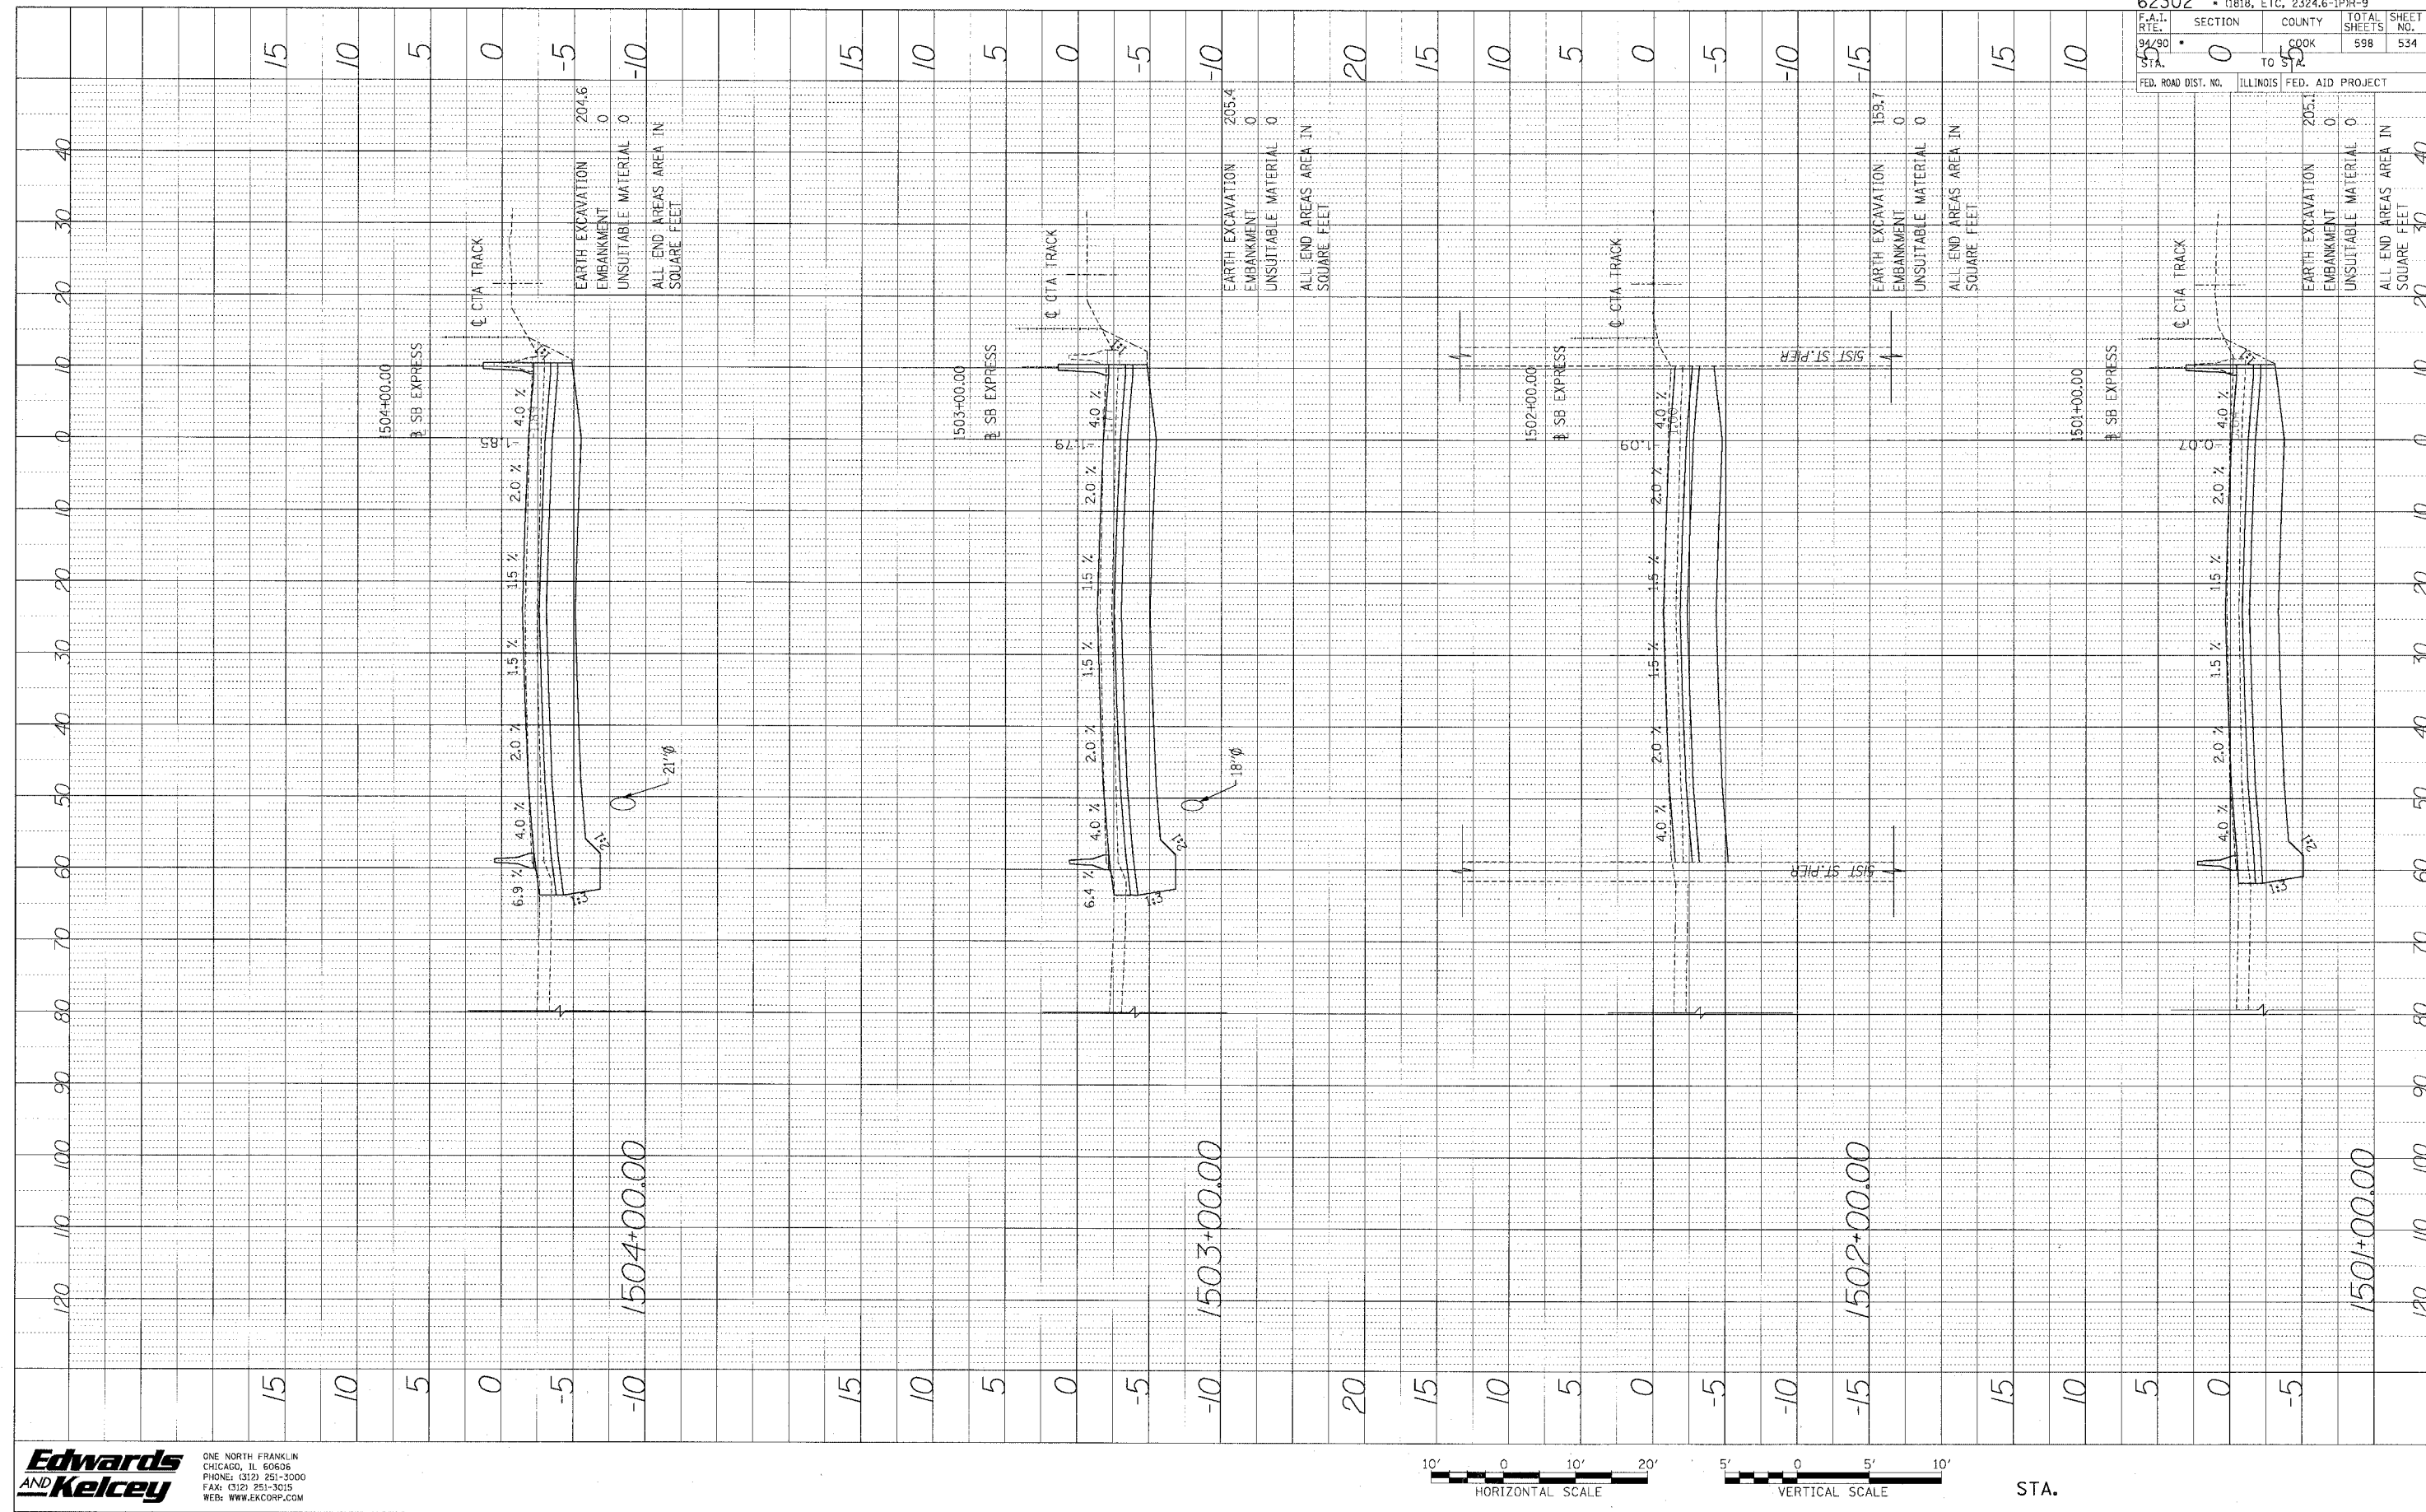

Edwards AND Kelcey
 ONE NORTH FRANKLIN CHICAGO, IL 60606
 PHONE: (312) 251-3000
 FAX: (312) 251-3015
 WEB: WWW.EKCORP.COM

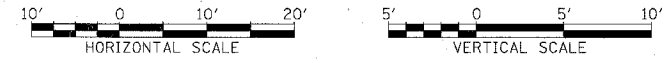


STA.

62302	(1818, ETC, 2324.6-1PR-9
F.A.I. R.T.E. 94/90	SECTION 0
STATE	COUNTY COOK
FED. ROAD DIST. NO. ILLINOIS	FED. AID PROJECT
TOTAL SHEETS 598	SHEET NO. 534

P:\03\0303\035\001\468\9\CAD\DWG\Access\46828_7.dwg

PROFILE PLOTTED BY DATE
 NOTY WORK GRADES CHECKED
 NO. STRUCTURE NOTATION CHNO

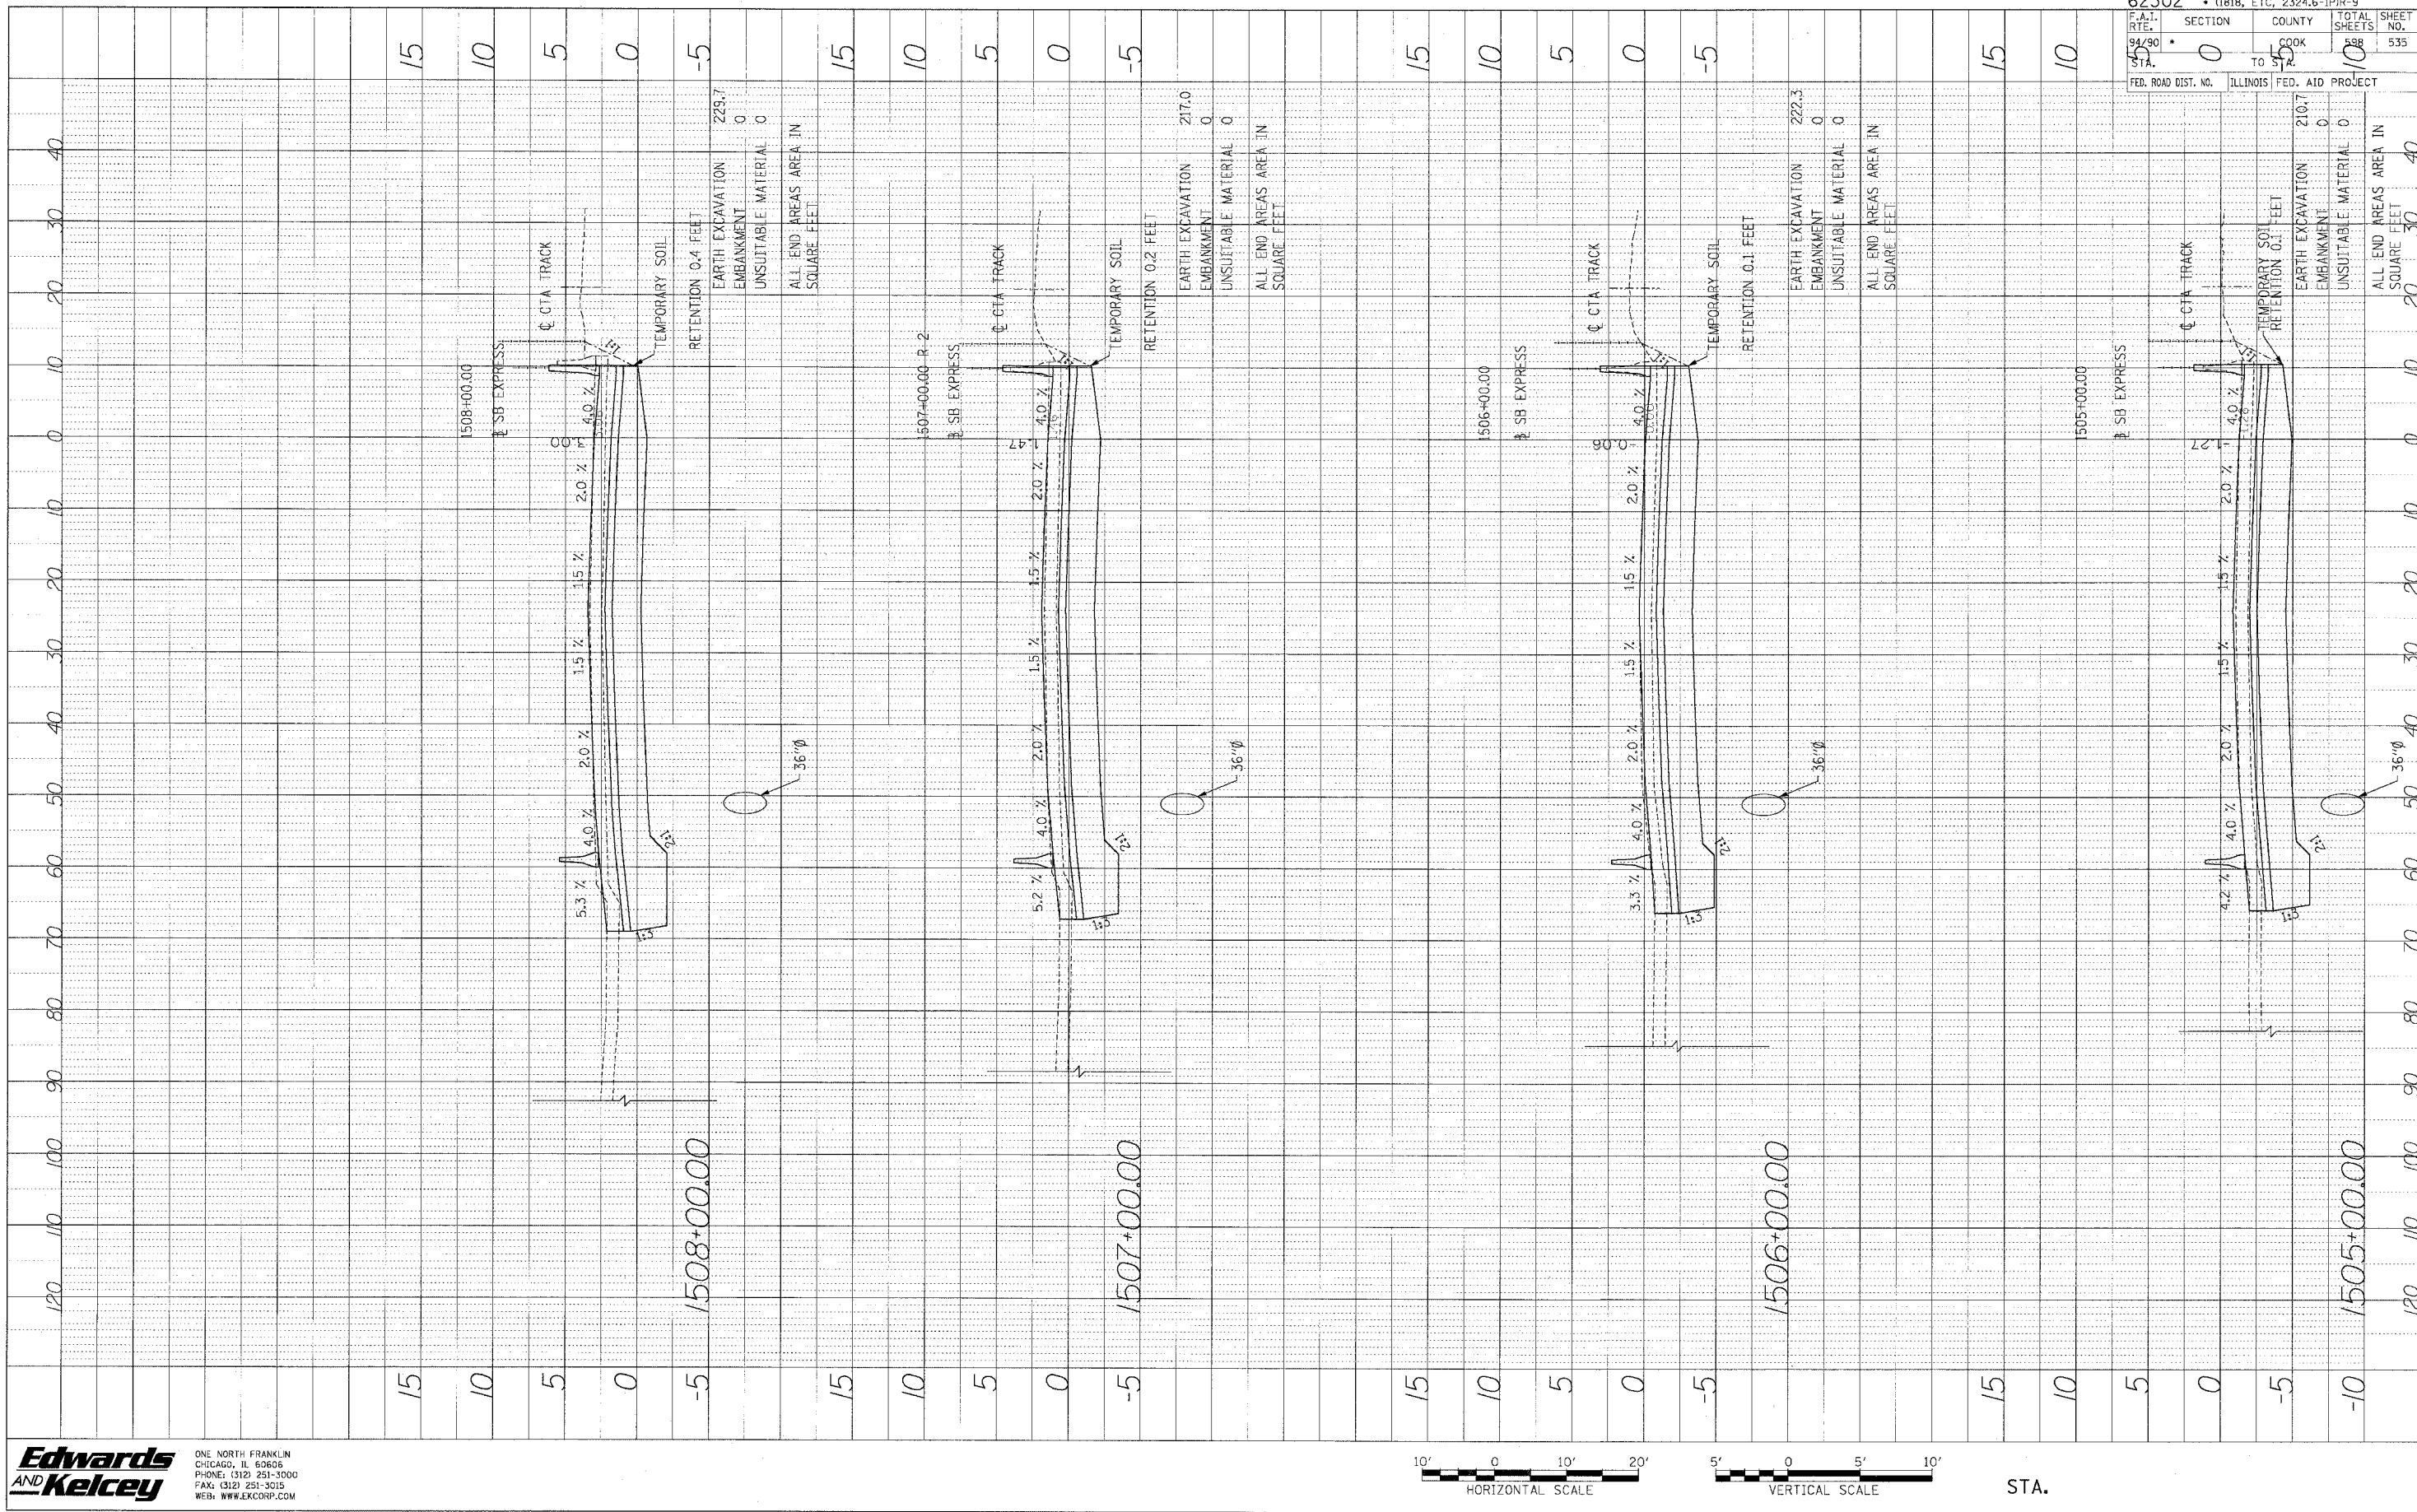

1508+00.00

1507+00.00

1506+00.00

1505+00.00

62302	(1818, ETC, 2324.6-1PIR-9
F.A.I. RTE. 94/90 STA. 5	SECTION 0 TO 5
COUNTY COOK	TOTAL SHEETS 535
FED. ROAD DIST. NO. ILLINOIS	FED. AID PROJECT 2107
	EARTH EXCAVATION EMBANKMENT UNSUITABLE MATERIAL ALL END AREAS AREA IN SQUARE FEET
	0 0 0 0 2107 0 0 40


Edwards AND Kelcey
 ONE NORTH FRANKLIN CHICAGO, IL 60606
 PHONE: (312) 251-3000
 FAX: (312) 251-3015
 WEB: WWW.EKCORP.COM



STA.


P:\050090.05\COPIES\CAADD\518800546828_Fig15171

PROFILE SUBMITTED BY DATE
 NOTED FOR RECORD
 NO. STRUCTURE NOTATION CHNG

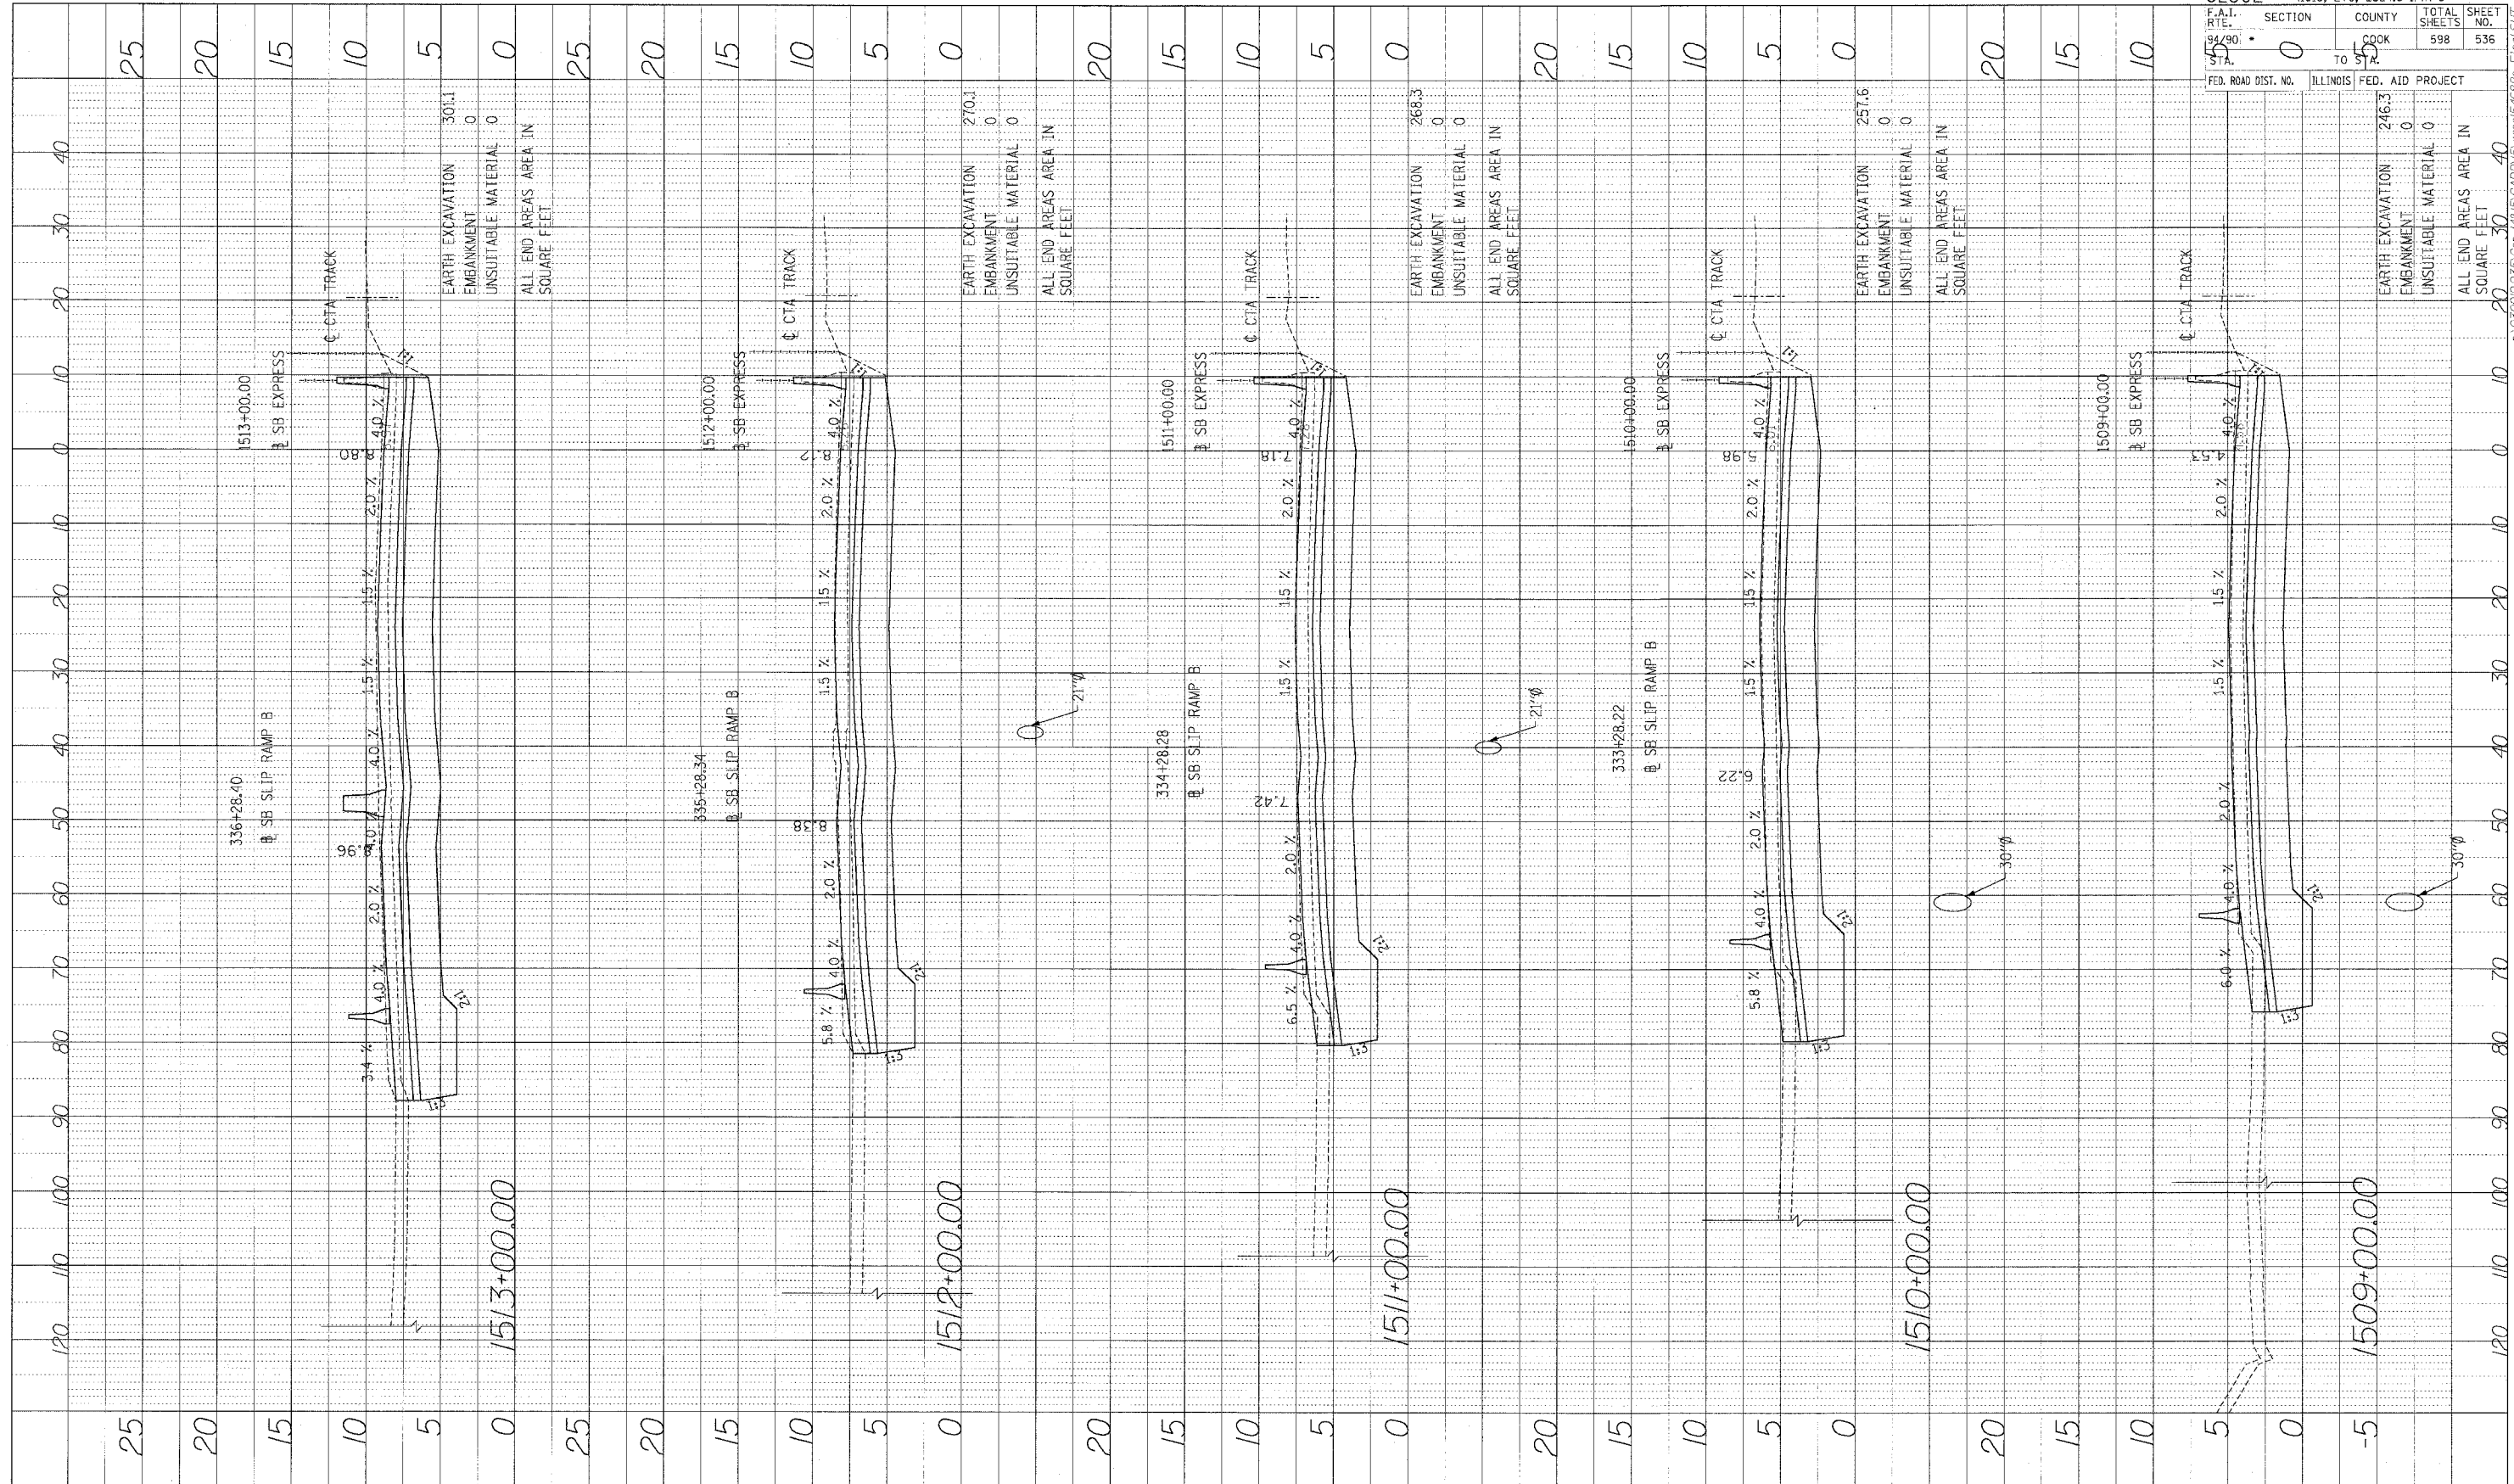

62302 • (1818, ETC, 2324.6-1P)R-9	
F.A.I. SITE NO. 94/90	SECTION TO 95
COUNTY COOK	TOTAL SHEETS 598
FED. ROAD DIST. NO.	ILLINOIS FED. AID PROJECT
EARTH EXCAVATION 246.3	EMBANKMENT 0
UNSUITABLE MATERIAL 0	ALL END AREAS AREA IN SQUARE FEET 20 30 40


Edwards AND Kelcey
 ONE NORTH FRANKLIN
 CHICAGO, IL 60606
 PHONE: (312) 251-5000
 FAX: (312) 251-3015
 WEB: WWW.EKCORP.COM

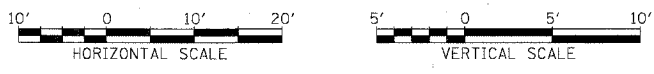


STA.

P:\030950.35\Con 748\50A00\5\ss\ss\546826.Final.dwg

PROFILE SHEET NO. _____ DATE _____
 DRAWN BY _____
 CHECKED BY _____
 NOTE BOOK _____
 NO. _____

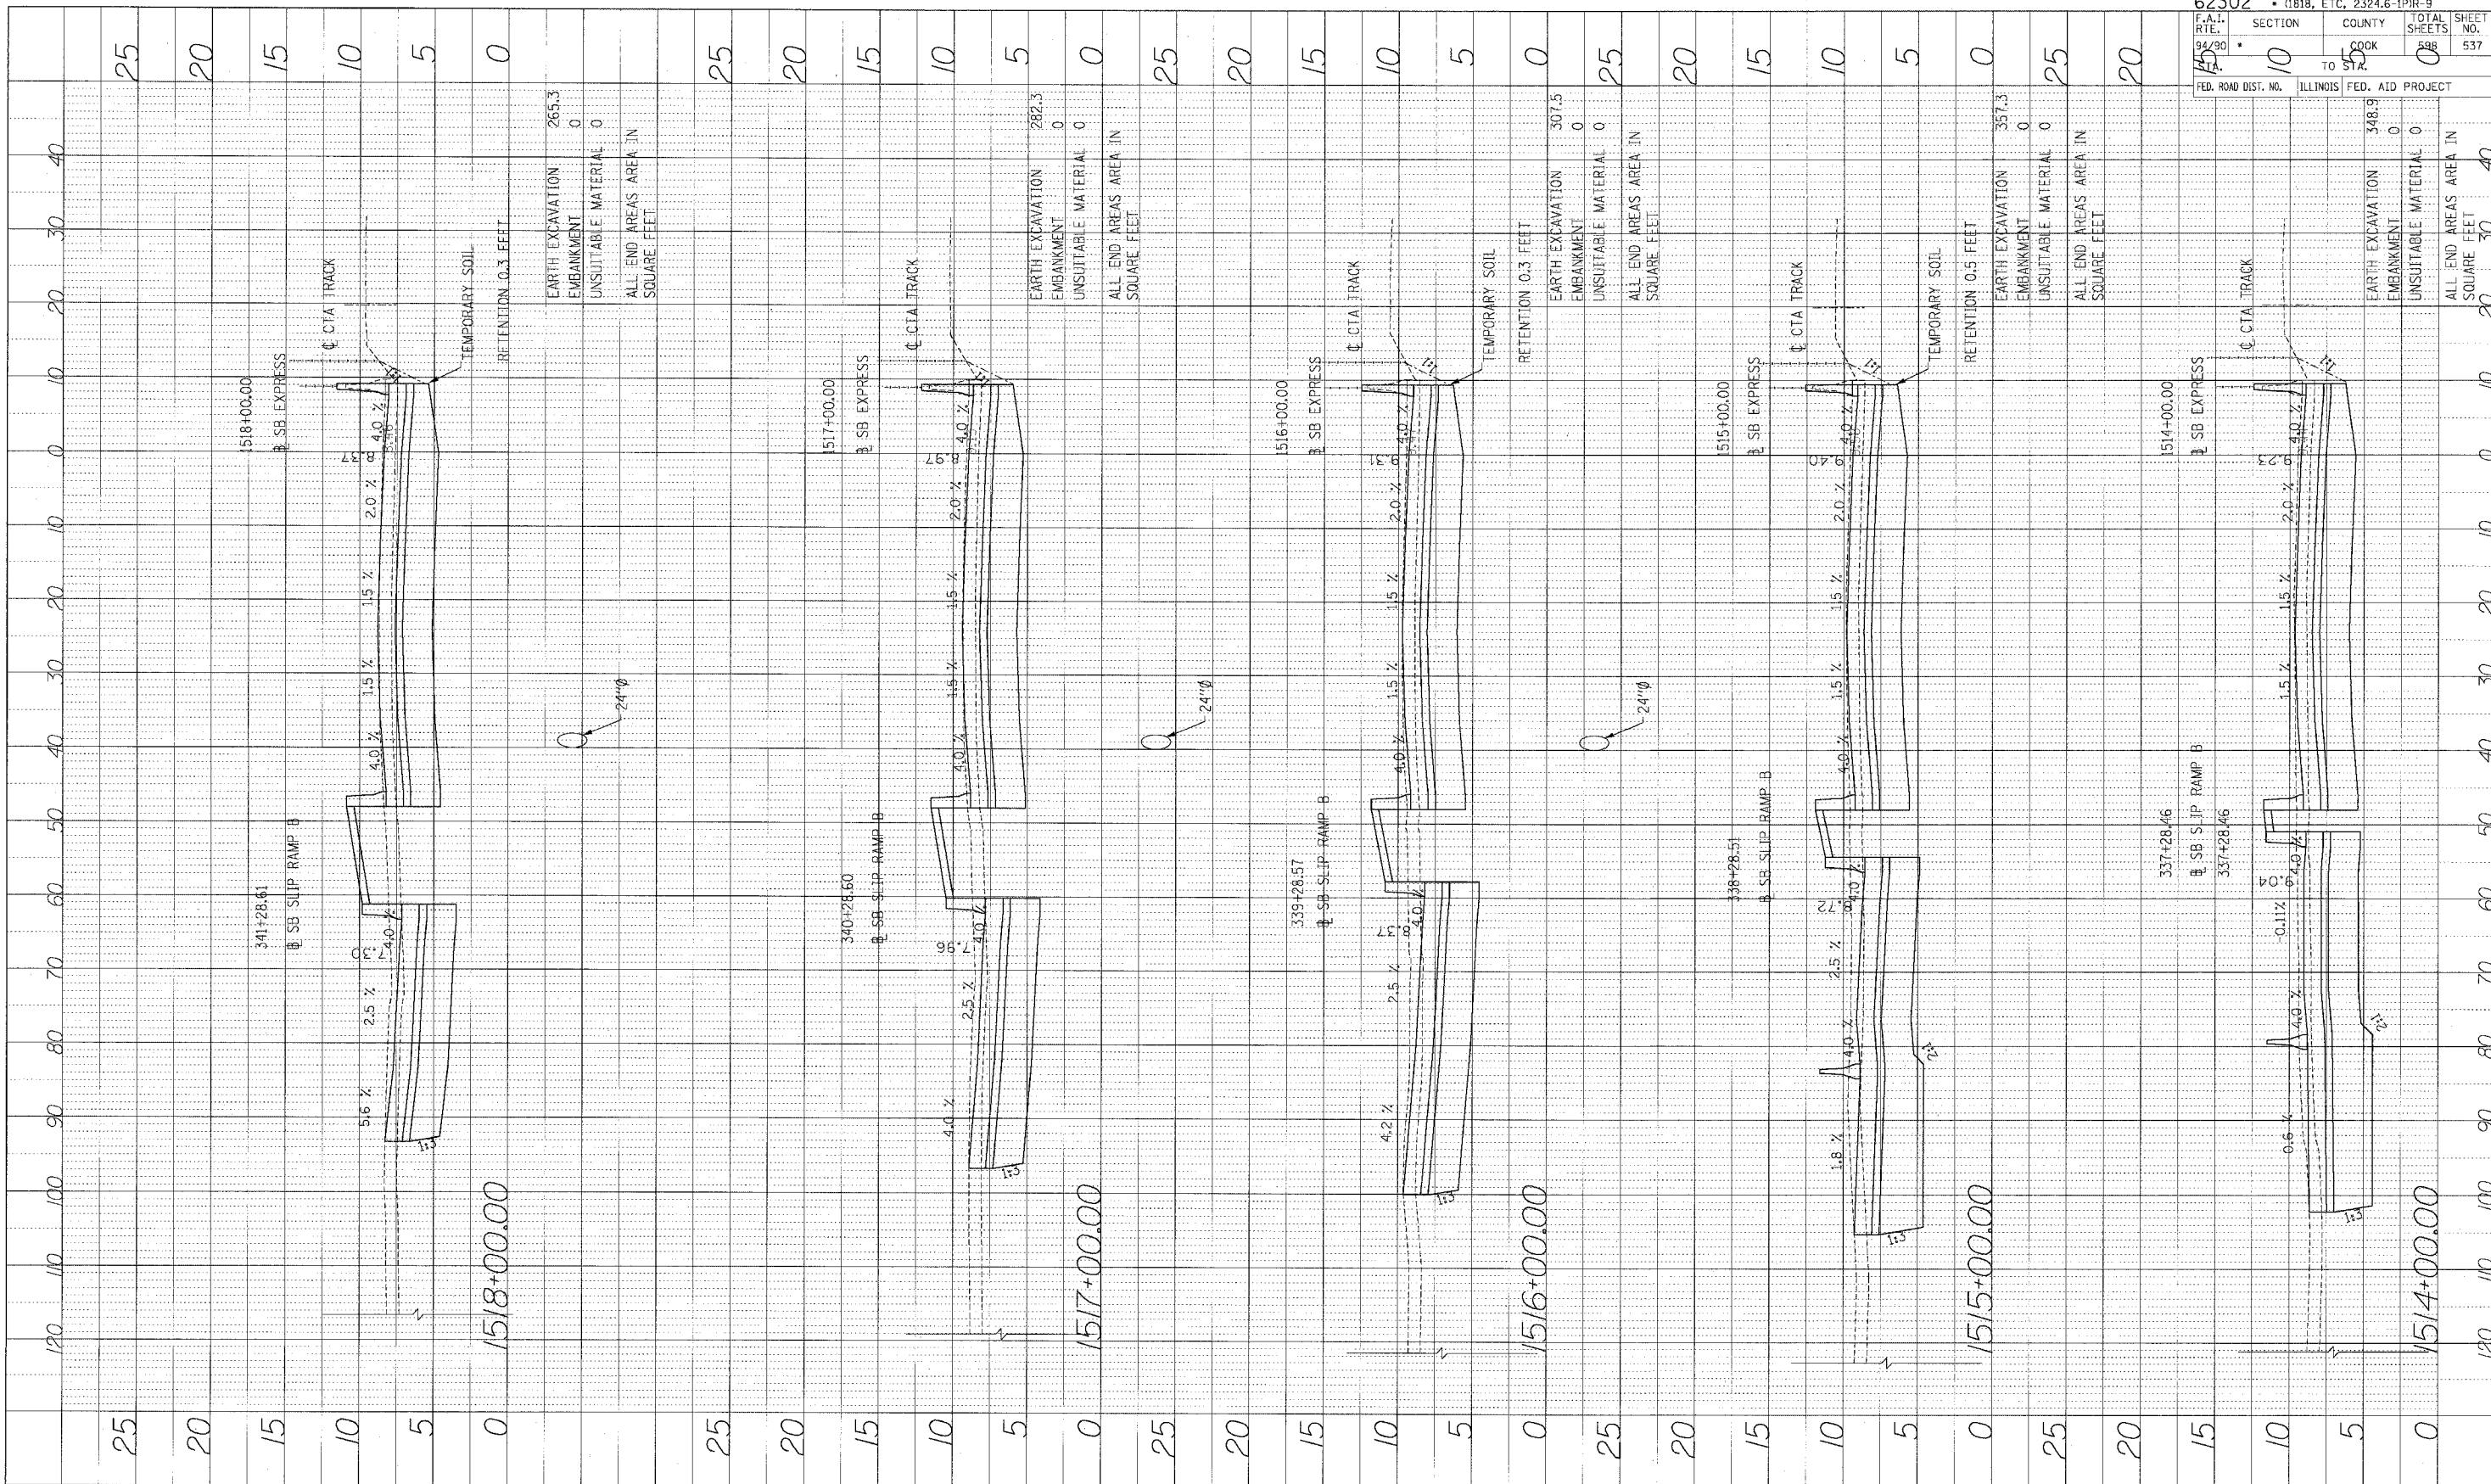

Edwards AND Kelcey
 ONE NORTH FRANKLIN
 CHICAGO, IL 60606
 PHONE: (312) 261-3000
 FAX: (312) 251-3015
 WEB: WWW.EKCORP.COM

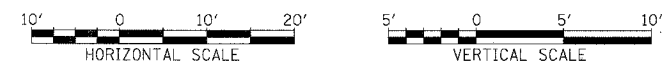


STA.


PROJECT NO.	SECTION	COUNTY	TOTAL SHEETS	SHEET NO.
62302	10	COOK	598	537
FED. ROAD DIST. NO.	ILLINOIS FED. AID PROJECT			

P:\03009535\Drawings\1815\1815-000\Drawings\1815-000-537.dwg

PROFILE REVISIONS
 DATE
 BY
 NOTE BOOK GRAPHS CHECKED
 NO. STRUCTURE NOTATIONS OK'D

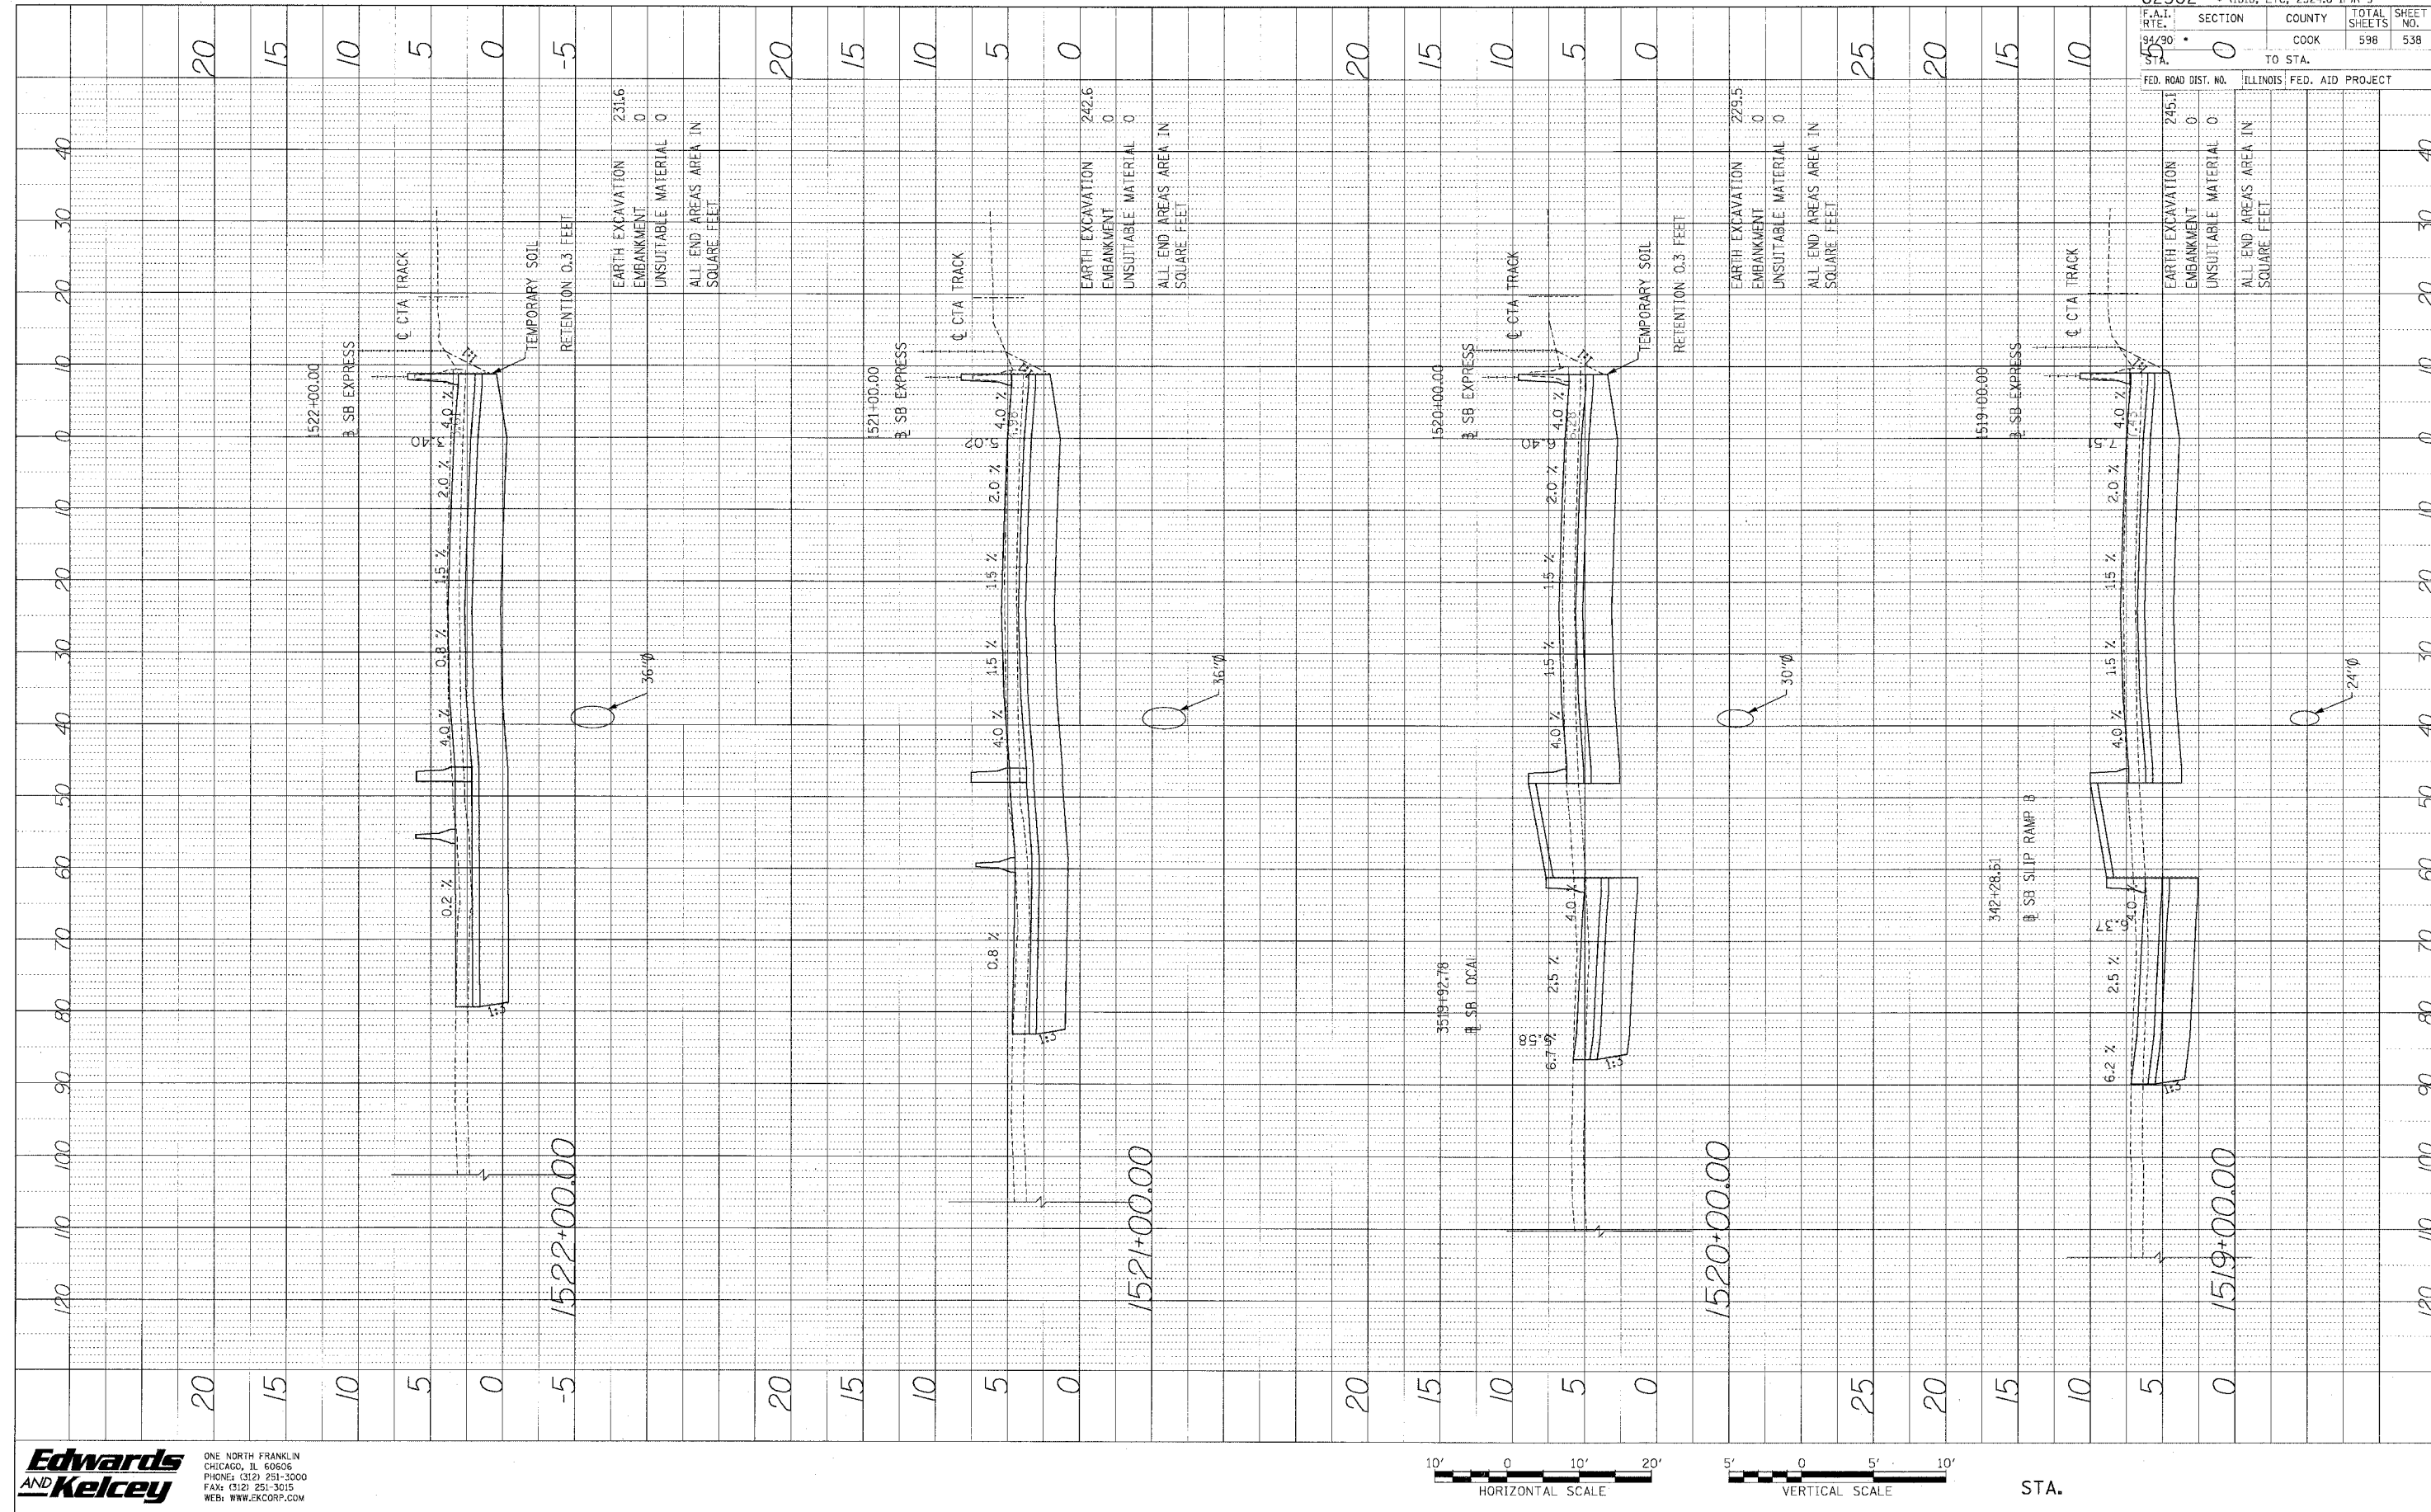

**Edwards
 AND
 Kelcey**
 ONE NORTH FRANKLIN
 CHICAGO, IL 60606
 PHONE: (312) 251-3000
 FAX: (312) 251-3015
 WEB: WWW.EKCORP.COM

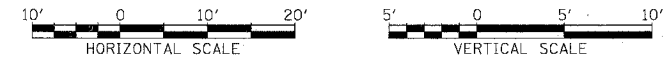


STA.

62302	(1818, ETC, 2324.6-1PIR-9
F.A.I. R.T.E. STA. 94+30	SECTION COUNTY TOTAL SHEETS SHEET NO. 0 COOK 598 538
FED. ROAD DIST. NO.	ILLINOIS FED. AID PROJECT

1522+00.00	SB EXPRESS	231.6	EARTH EXCAVATION	0	EMBANKMENT	0	UNSUITABLE MATERIAL	0	ALL END AREAS AREA IN SQUARE FEET
1521+00.00	SB EXPRESS	242.6	EARTH EXCAVATION	0	EMBANKMENT	0	UNSUITABLE MATERIAL	0	ALL END AREAS AREA IN SQUARE FEET
1520+00.00	SB EXPRESS	229.5	EARTH EXCAVATION	0	EMBANKMENT	0	UNSUITABLE MATERIAL	0	ALL END AREAS AREA IN SQUARE FEET
1519+00.00	SB EXPRESS	245.1	EARTH EXCAVATION	0	EMBANKMENT	0	UNSUITABLE MATERIAL	0	ALL END AREAS AREA IN SQUARE FEET


P:\070050.05\001_148\5\ACAD\DWG\SS05054628.dwg

PROFILE SUPPLIED BY DATE
 PLOTTED BY
 NO. IN BOOK 344 NOTED
 ID. STRUCTURE NOTATIONS 0740

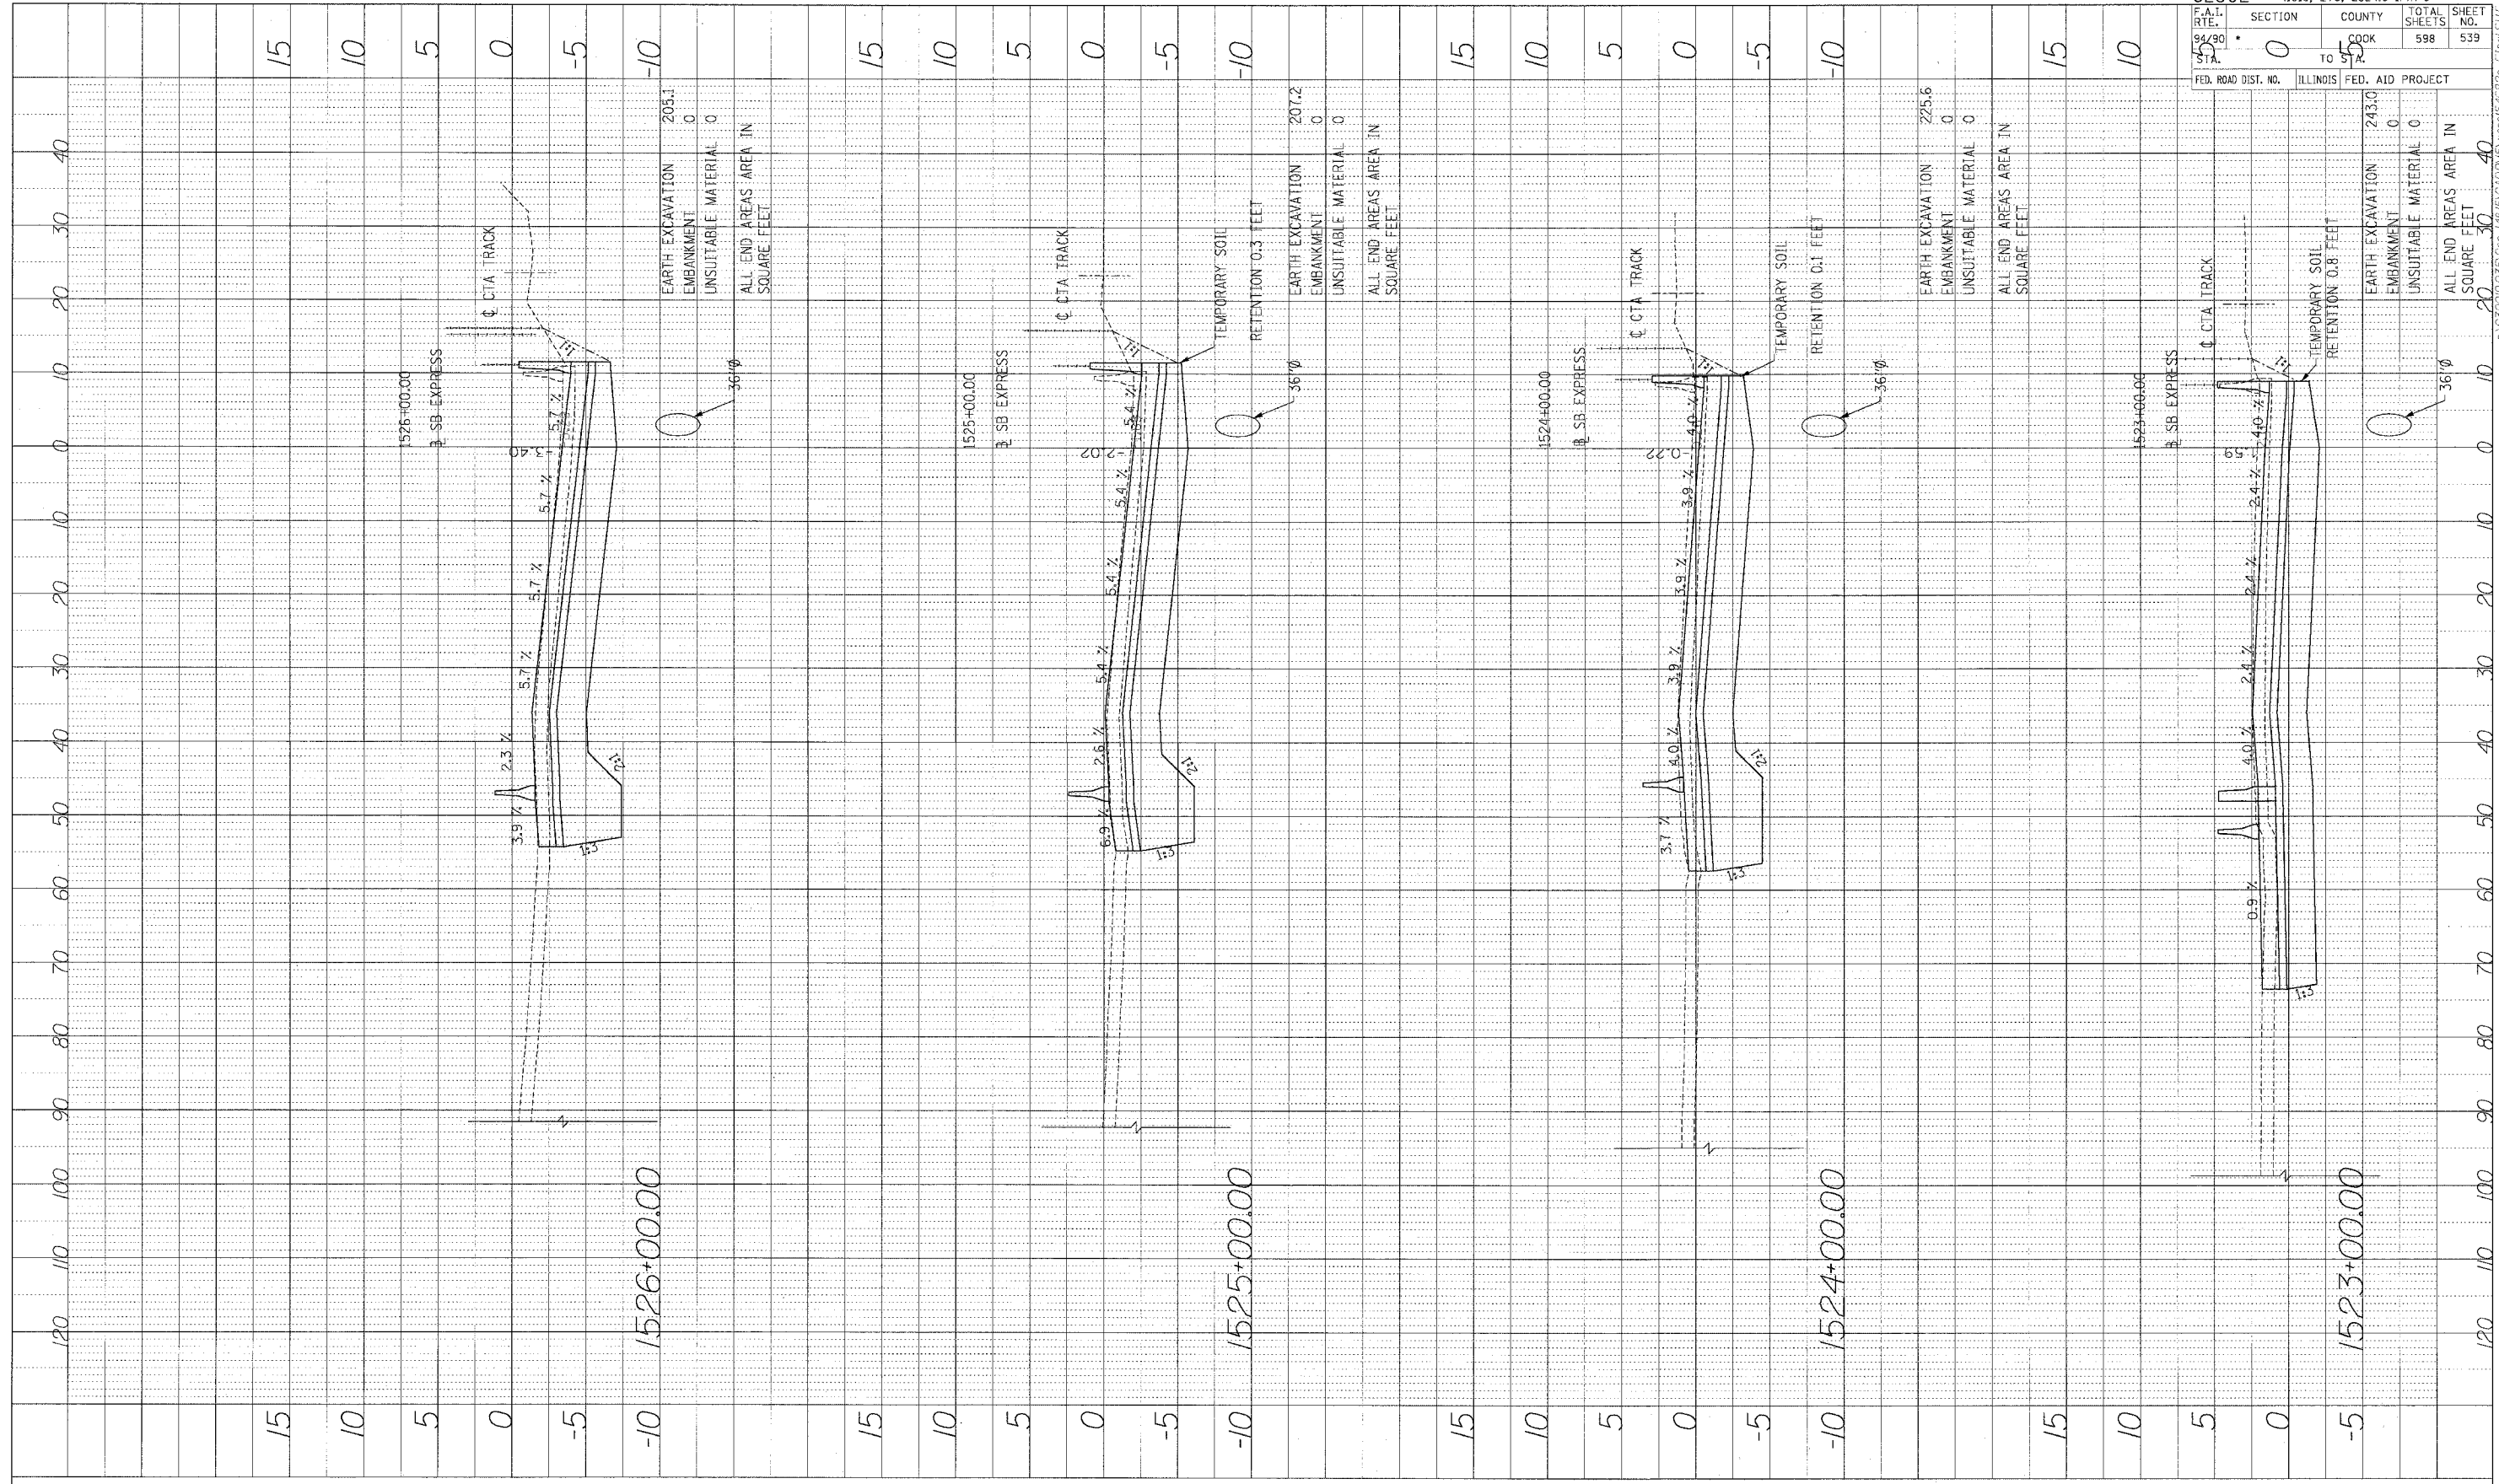

62302 • (1818, ETC, 2324.6-1)PR-9	
F.A.I. R.T.E. 92/90	SECTION 0 TO 50
COUNTY COOK	TOTAL SHEETS 598
FED. ROAD DIST. NO. ILLINOIS	FED. AID PROJECT
SHEET NO. 539	


Edwards AND Kelcey
 ONE NORTH FRANKLIN CHICAGO, IL 60606
 PHONE: (312) 251-3000
 FAX: (312) 251-3015
 WEB: WWW.EKCORP.COM

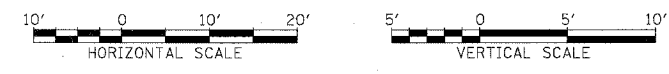

STA.

P:\030019035\Con 14818\CAAD\05\sssec\5462e-Final.DWG

PROFILE DESIGNED BY DATE
 PLOTTED REVIEWED
 DATE: 11/11/03
 NO. 1 STRUCTURE NOTATION: OHND

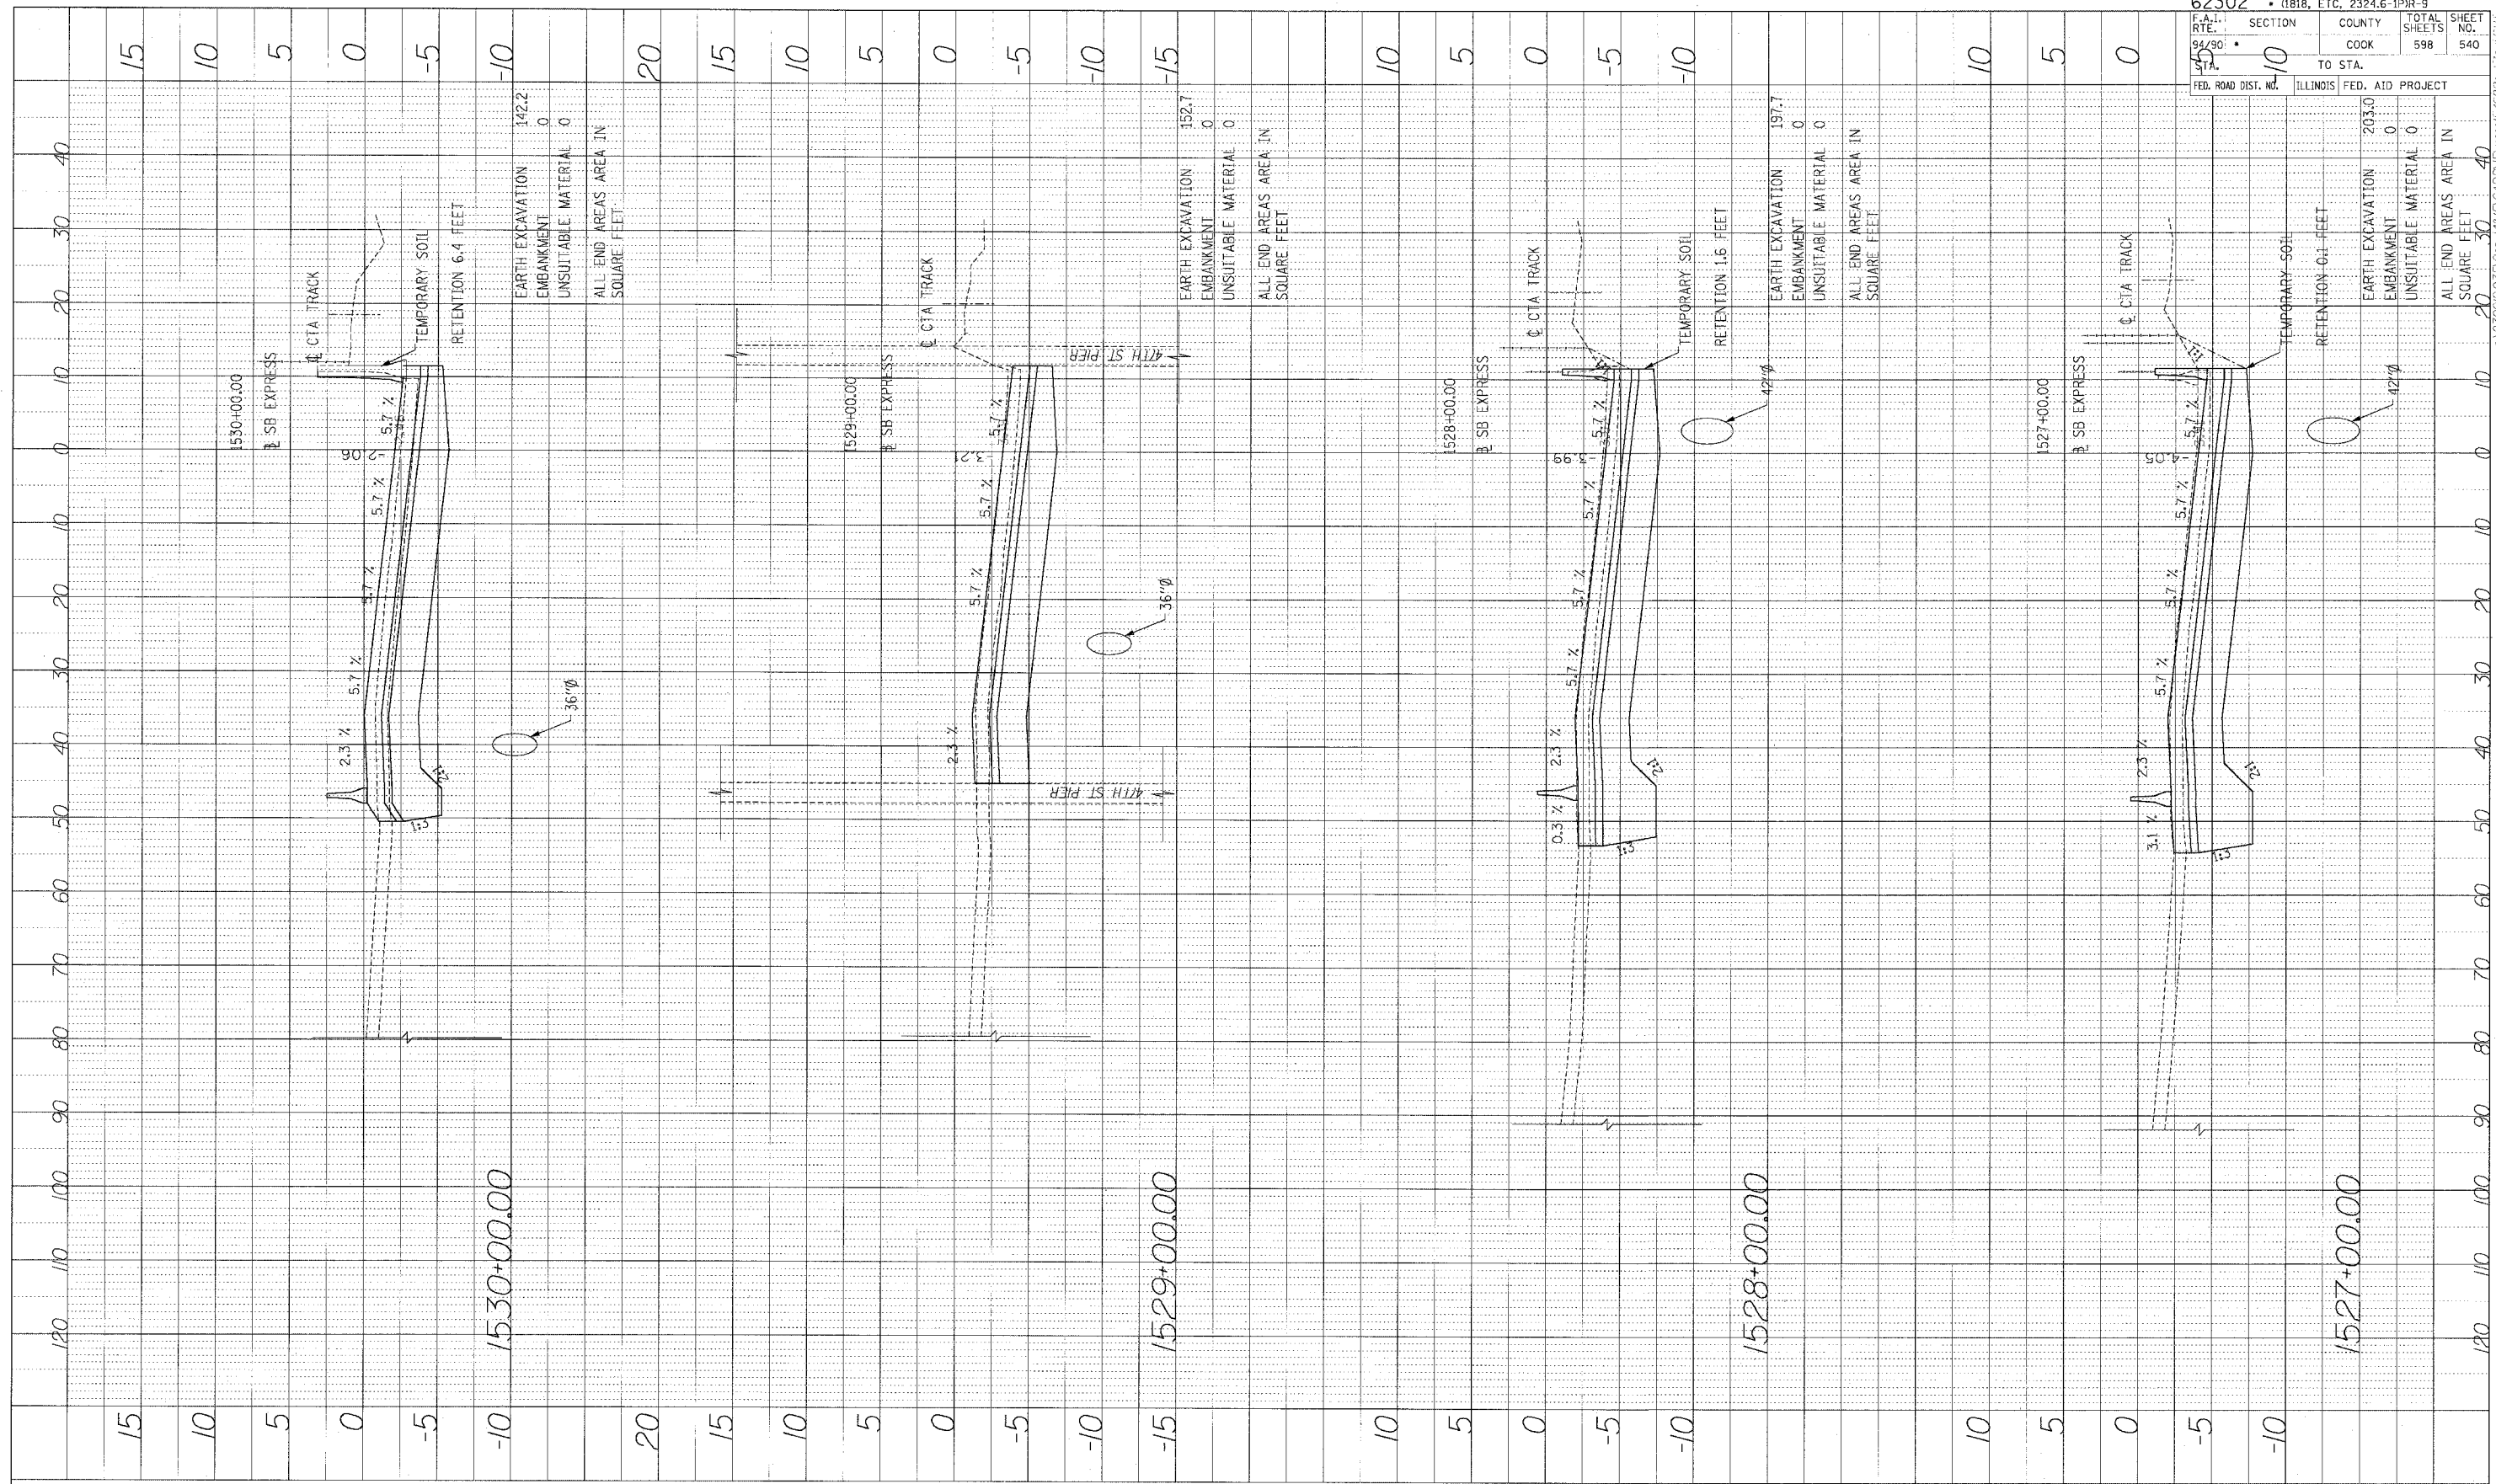

1530+00.00

1529+00.00


1528+00.00

1527+00.00

62302	• (1818, ETC, 2324.6-1PR-9
ROUTE 94/90	SECTION 10
STA. 15	COUNTY COOK
FED. ROAD DIST. NO.	ILLINOIS
	FED. AID PROJECT
	TO STA.
	TOTAL SHEETS 598
	SHEET NO. 540

142.2	EARTH EXCAVATION	197.7	EARTH EXCAVATION
0	EMBANKMENT	0	EMBANKMENT
0	UNSUITABLE MATERIAL	0	UNSUITABLE MATERIAL
0	ALL END AREAS AREA IN SQUARE FEET	0	ALL END AREAS AREA IN SQUARE FEET

Edwards AND Kelcey
 ONE NORTH FRANKLIN
 CHICAGO, IL 60606
 PHONE: (312) 251-3000
 FAX: (312) 251-3018
 WEB: WWW.EKCORP.COM

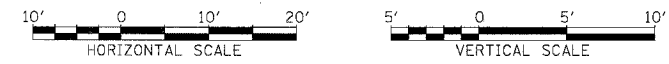


STA.



AN030069030V00m 148V5CAD0N15\sect15-4682a-F1.mxd/SH1

F.A.I.	SECTION	COUNTY	TOTAL SHEETS	SHEET NO.
94/90	*	COOK	598	541
STA.		TO STA.		
FED. ROAD DIST. NO.		ILLINOIS	FED. AID PROJECT	

PROFILE REVISIONS
 GRADES CHECKED
 NOTE BOOK NO.
 STRUCTURE NOTATION CHFD
 BY: _____ DATE: _____

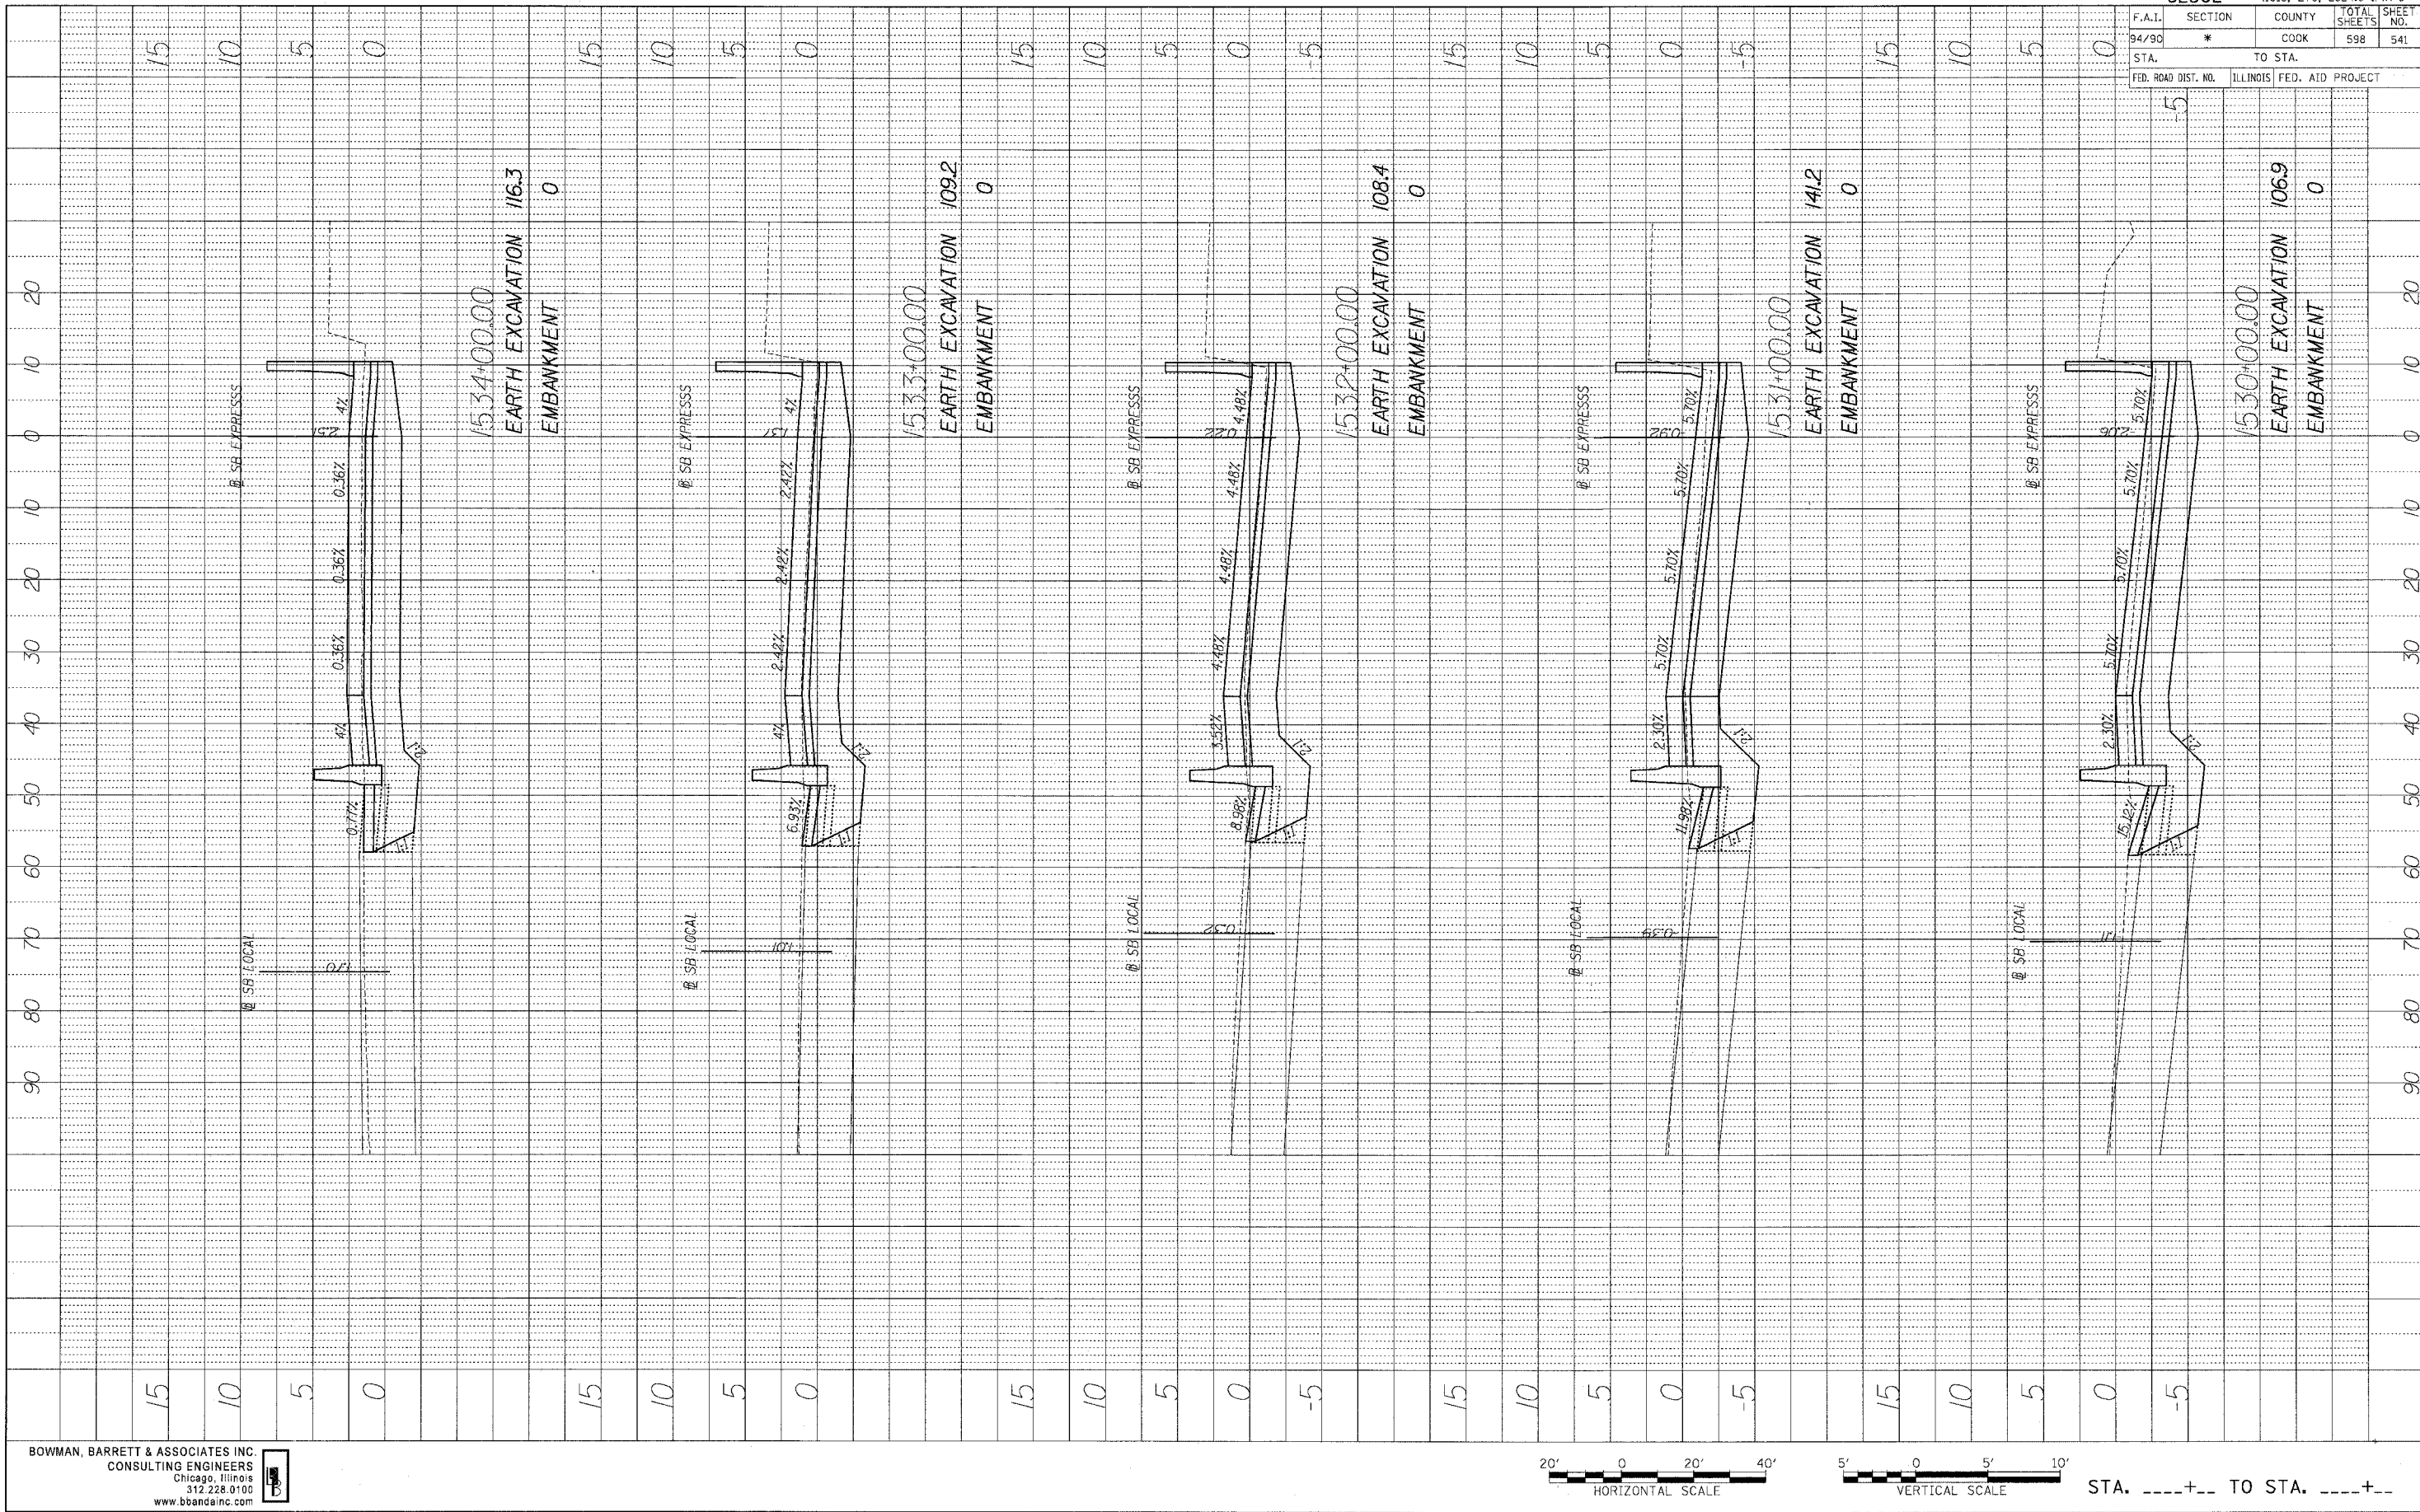

BOWMAN, BARRETT & ASSOCIATES INC.
 CONSULTING ENGINEERS
 Chicago, Illinois
 312.228.0100
 www.bbainc.com

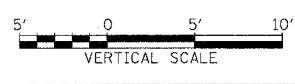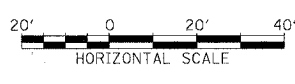


STA. ---+--- TO STA. ---+---



6/27/2005 4:53:40 PM

F.A.I.	SECTION	COUNTY	TOTAL SHEETS	SHEET NO.
94/90	*	COOK	598	542
STA.		TO STA.		
FED. ROAD DIST. NO.	ILLINOIS	FED. AID PROJECT		

PROFILE	REVISIONS	DATE
NOTE BOOK	PLOTTED	BY
NO.	REVISIONS	
	NO. NOTED	
	STRUCTURE NOTATION	CHKD

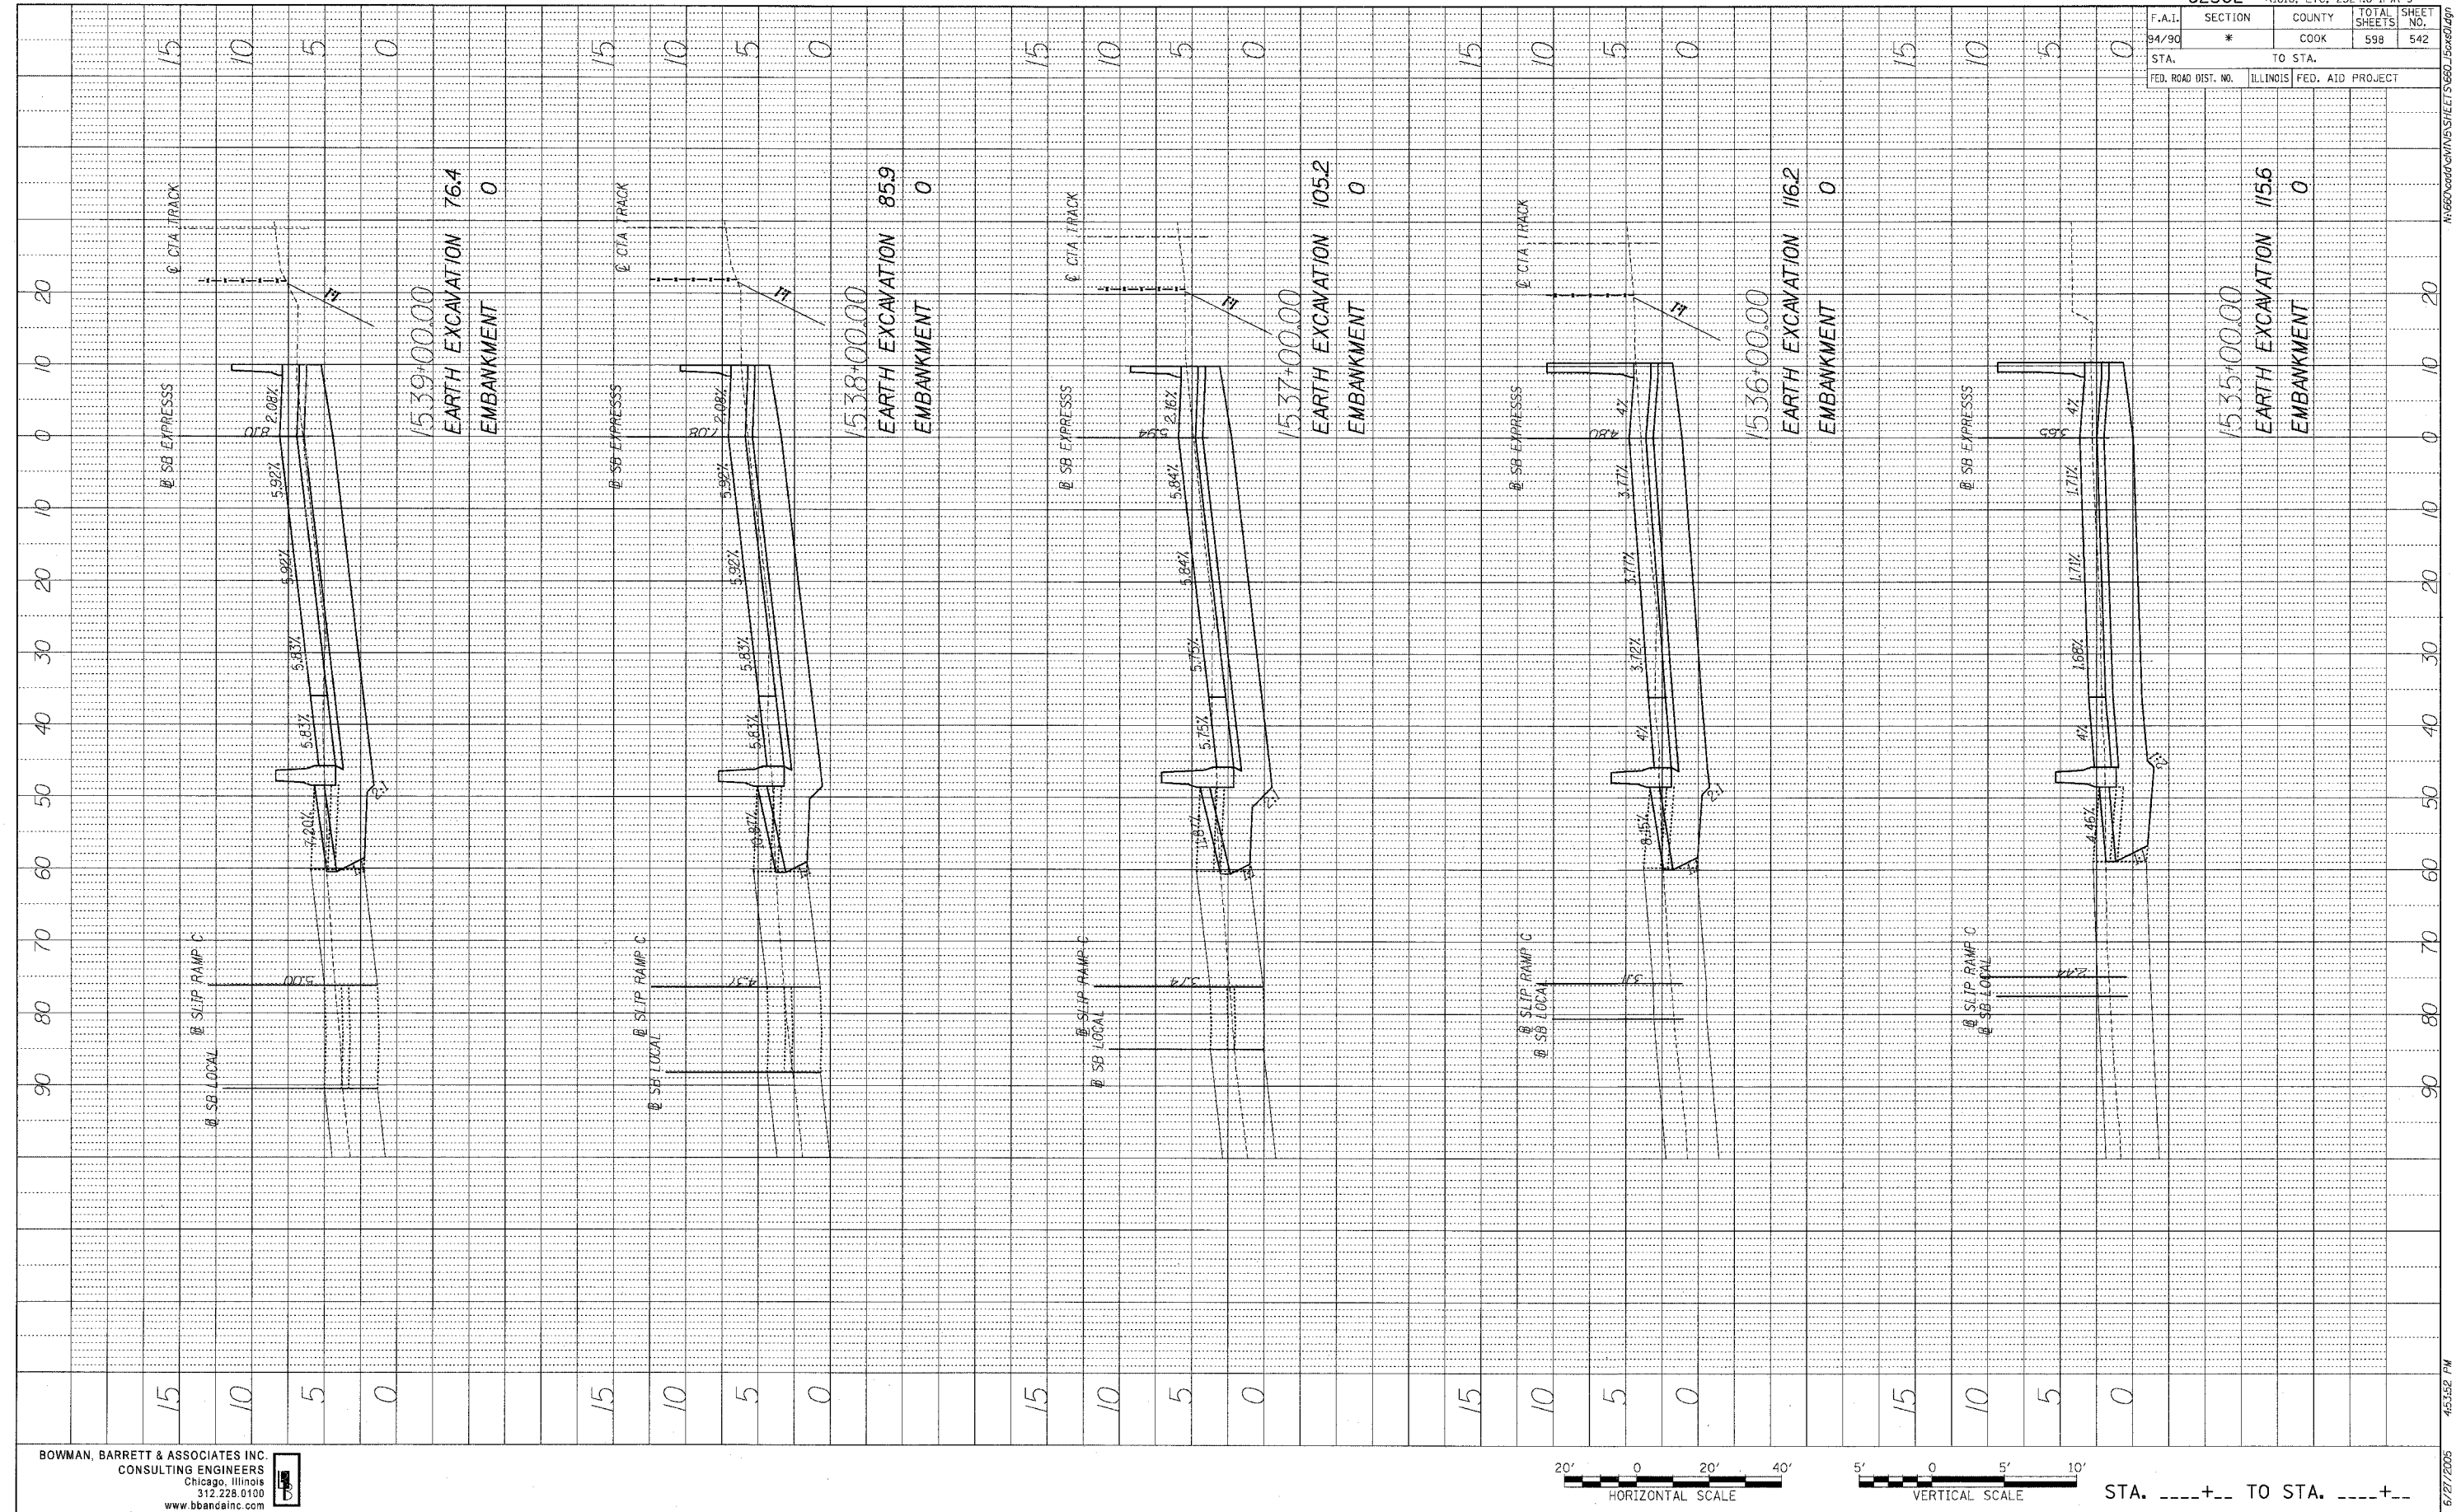


BOWMAN, BARRETT & ASSOCIATES INC.
 CONSULTING ENGINEERS
 Chicago, Illinois
 312.228.0100
 www.bbainc.com

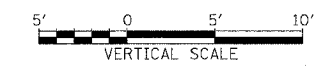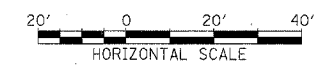

STA. ----+-- TO STA. ----+--


45352 PM 6/27/2005

PROFILE SURVEYED BY DATE
 PLOTTED REGISTERED
 NOTE BOOK DRAWN NOTED
 NO. STRUCTURE NOTATIONS OTHER

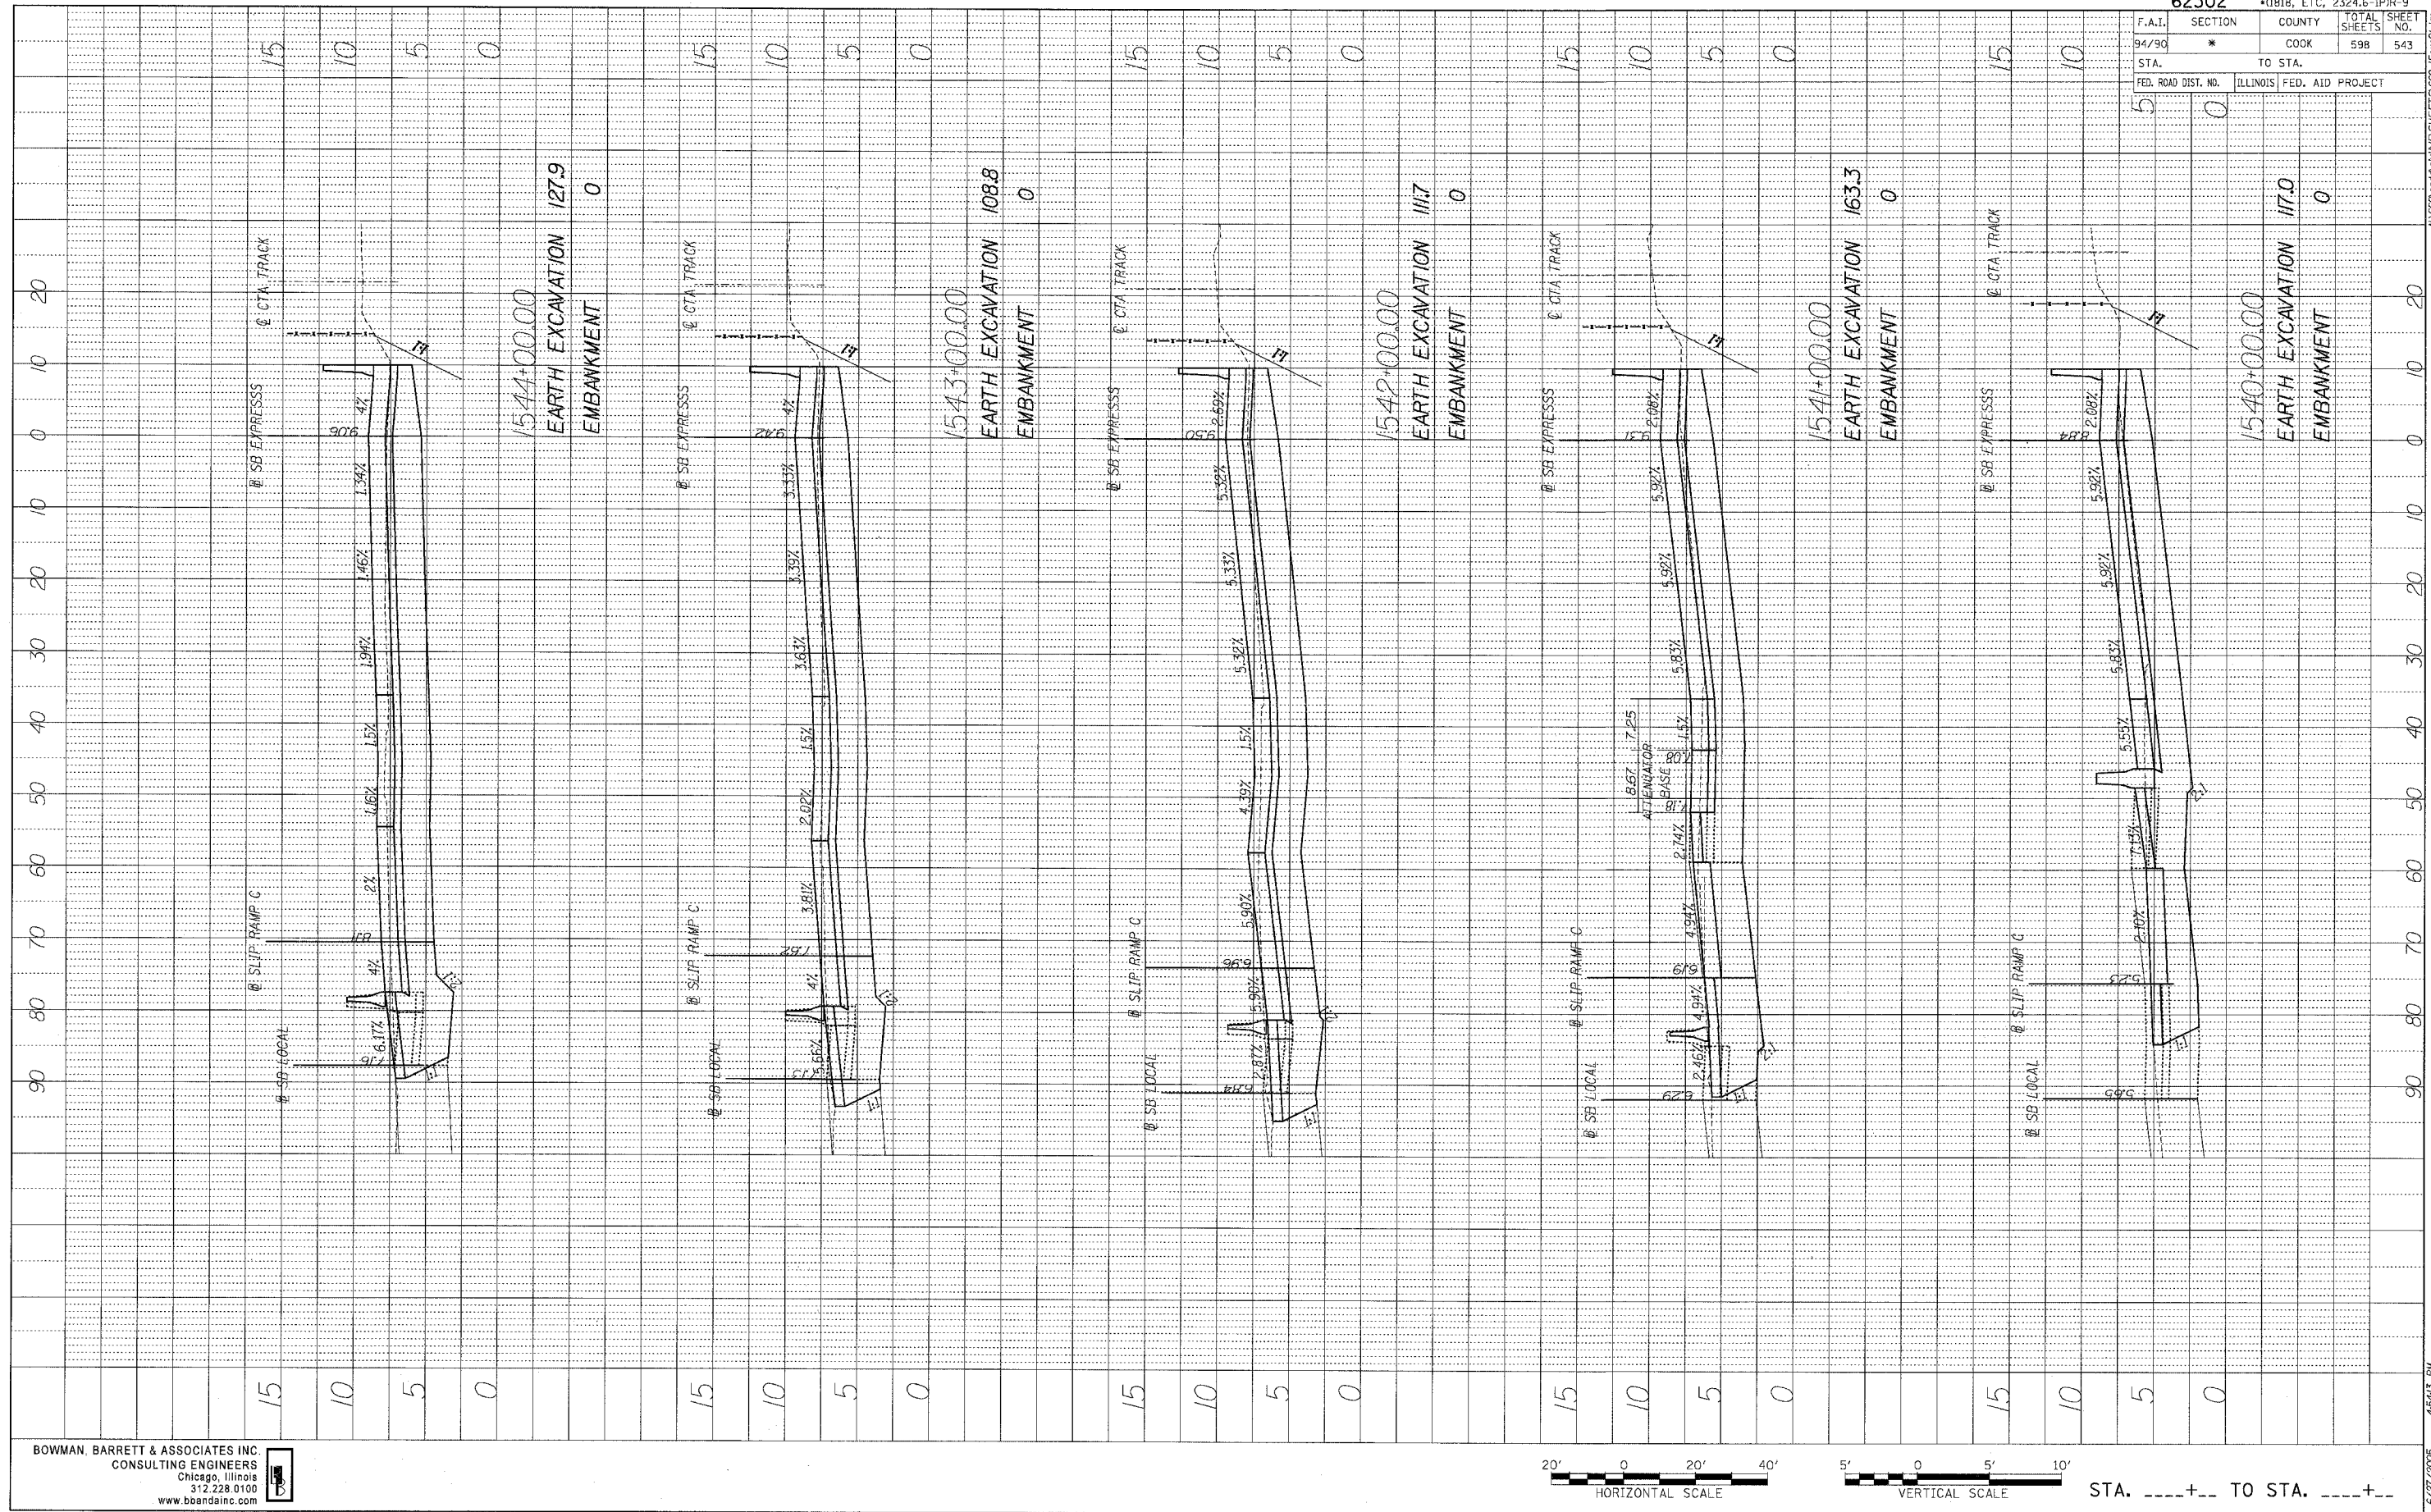

62302		*0818, ETC, 2324.6-1PJR-9	
F.A.I.	SECTION	COUNTY	TOTAL SHEETS
94/90	*	COOK	598
STA.	TO STA.		
FED. ROAD DIST. NO.	ILLINOIS	FED. AID PROJECT	


BOWMAN BARRETT & ASSOCIATES INC.
 CONSULTING ENGINEERS
 Chicago, Illinois
 312.228.0100
 www.bbainc.com

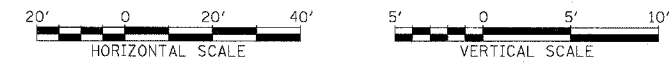


STA. ----+-- TO STA. ----+--

F.A.I.	SECTION	COUNTY	TOTAL SHEETS	SHEET NO.
94/90	*	COOK	598	544
STA.		TO STA.		
FED. ROAD DIST. NO.	ILLINOIS	FED. AID PROJECT		

PROFILE REVIEWED BY DATE
 GRADES CHECKED BY DATE
 NOTE BOOK NO. STRUCTURE NOTATION ORVD

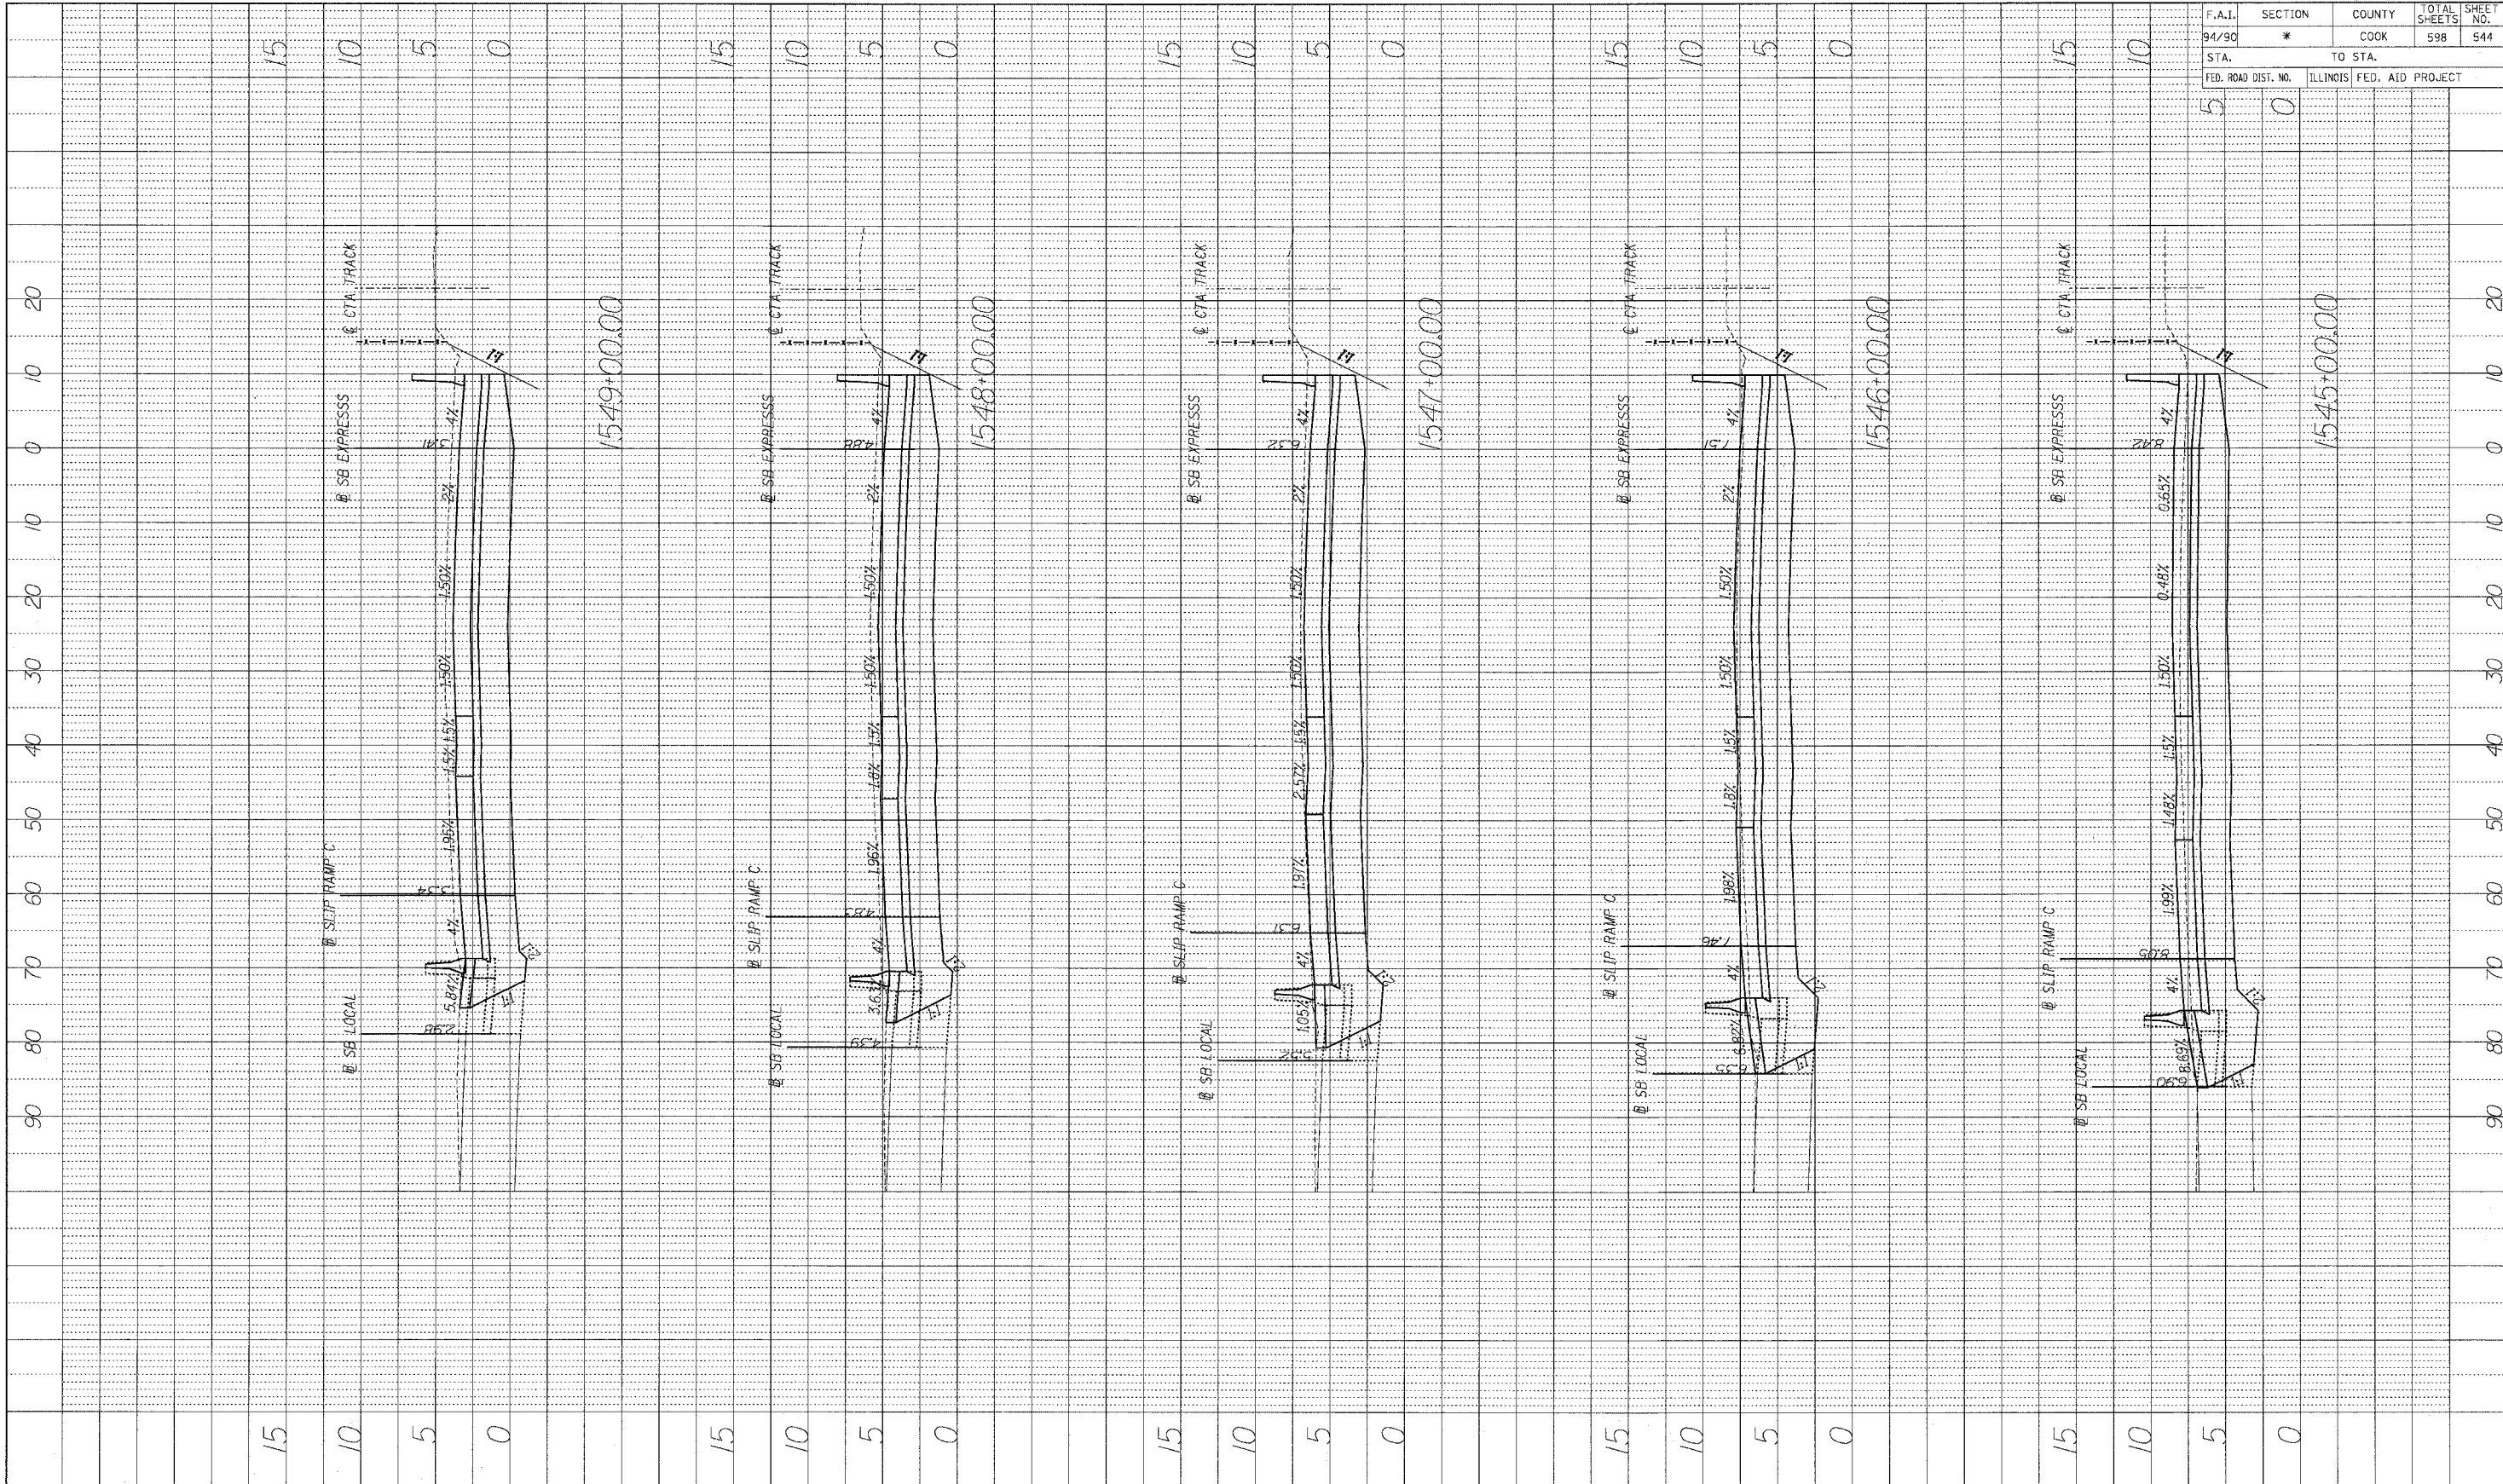


BOWMAN, BARRETT & ASSOCIATES INC
 CONSULTING ENGINEERS
 Chicago, Illinois
 312.228.0100
 www.bbandainc.com

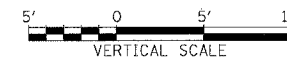



STA.+... TO STA.+...

PROFILE SUBMITTED BY DATE
 PLOTTED BY
 NOTE BOOK NO. DRAWING NO.
 STRUCTURE NOTATION CHRD

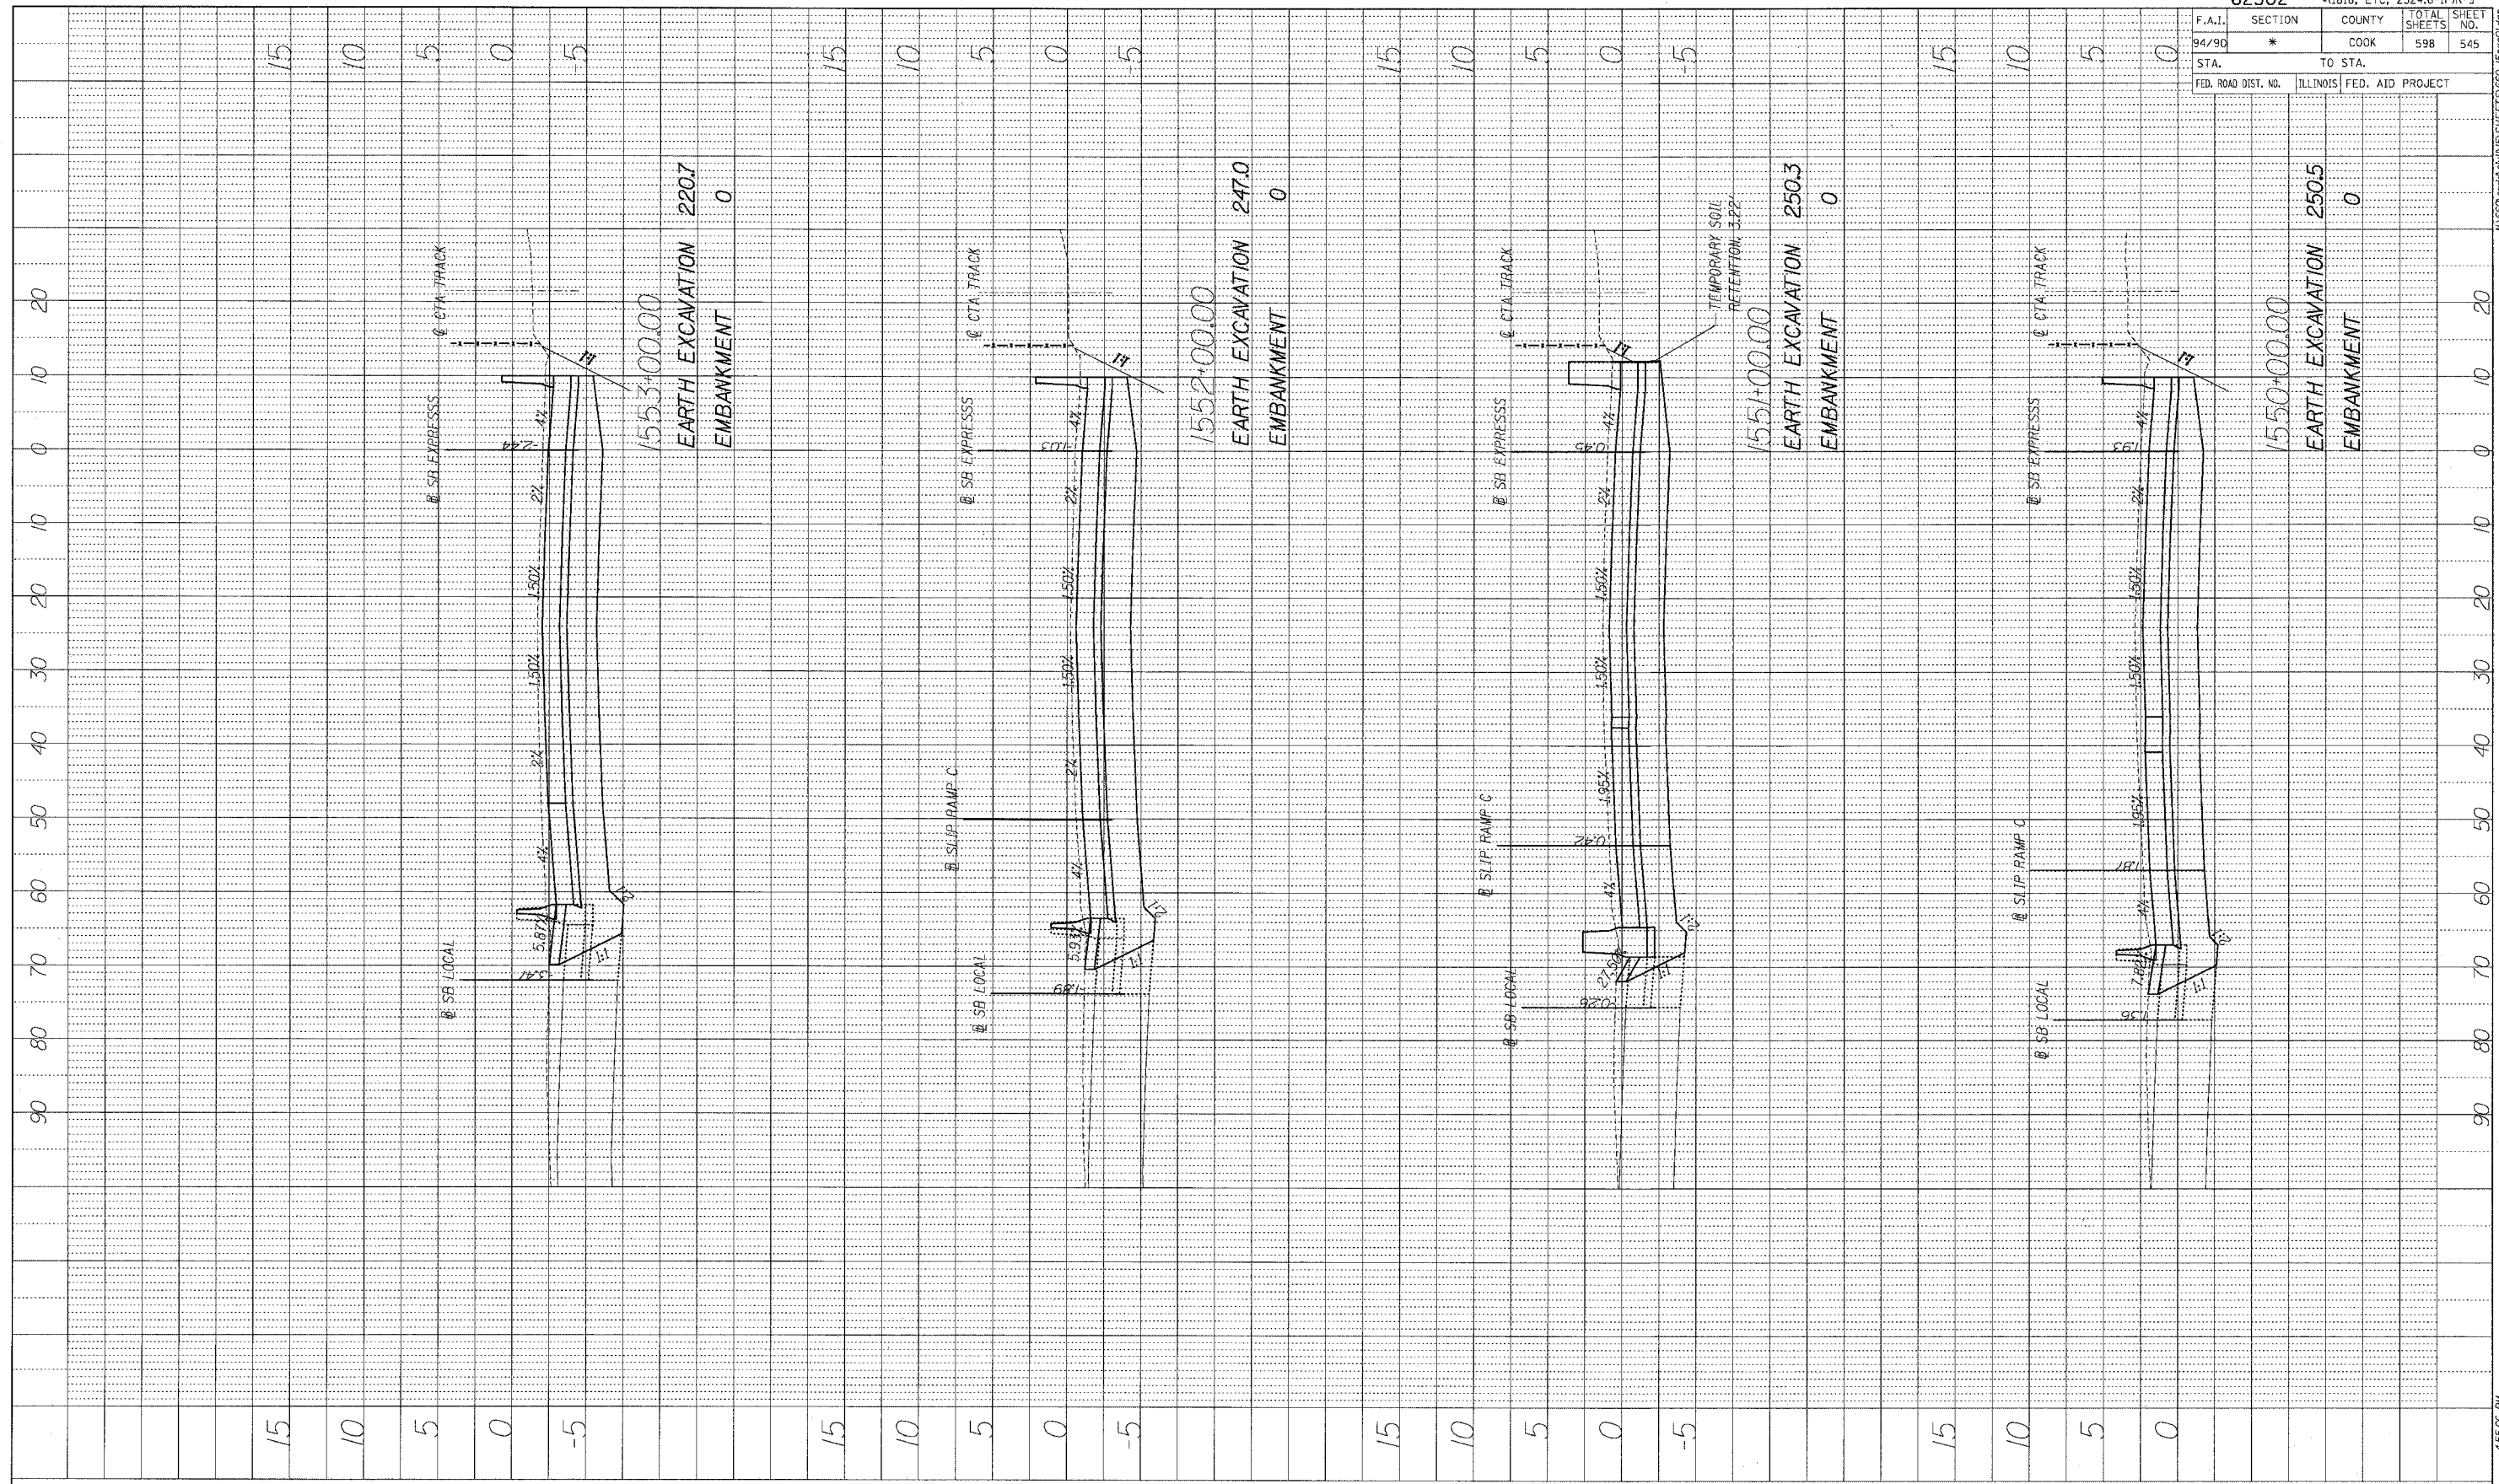

62302		* (1818, ETC, 2324.6-1PR-9	
F.A.I.	SECTION	COUNTY	TOTAL SHEETS
94/90	*	COOK	598
STA.	TO STA.		
FED. ROAD DIST. NO.	ILLINOIS	FED. AID PROJECT	


BOWMAN, BARRETT & ASSOCIATES INC.
 CONSULTING ENGINEERS
 Chicago, Illinois
 312.228.0100
 www.bbainc.com

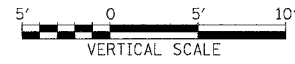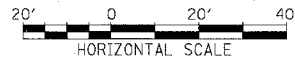

STA.+.. TO STA.+..

F.A.I.	SECTION	COUNTY	TOTAL SHEETS	SHEET NO.
94/90	*	COOK	598	546
STA. _____		TO STA. _____		
FED. ROAD DIST. NO. _____		ILLINOIS FED. AID PROJECT _____		

PROFILE	SURVEYED	BY	DATE
	PLOTTED		
	CHECKED		
	REVISION		
	NO.		

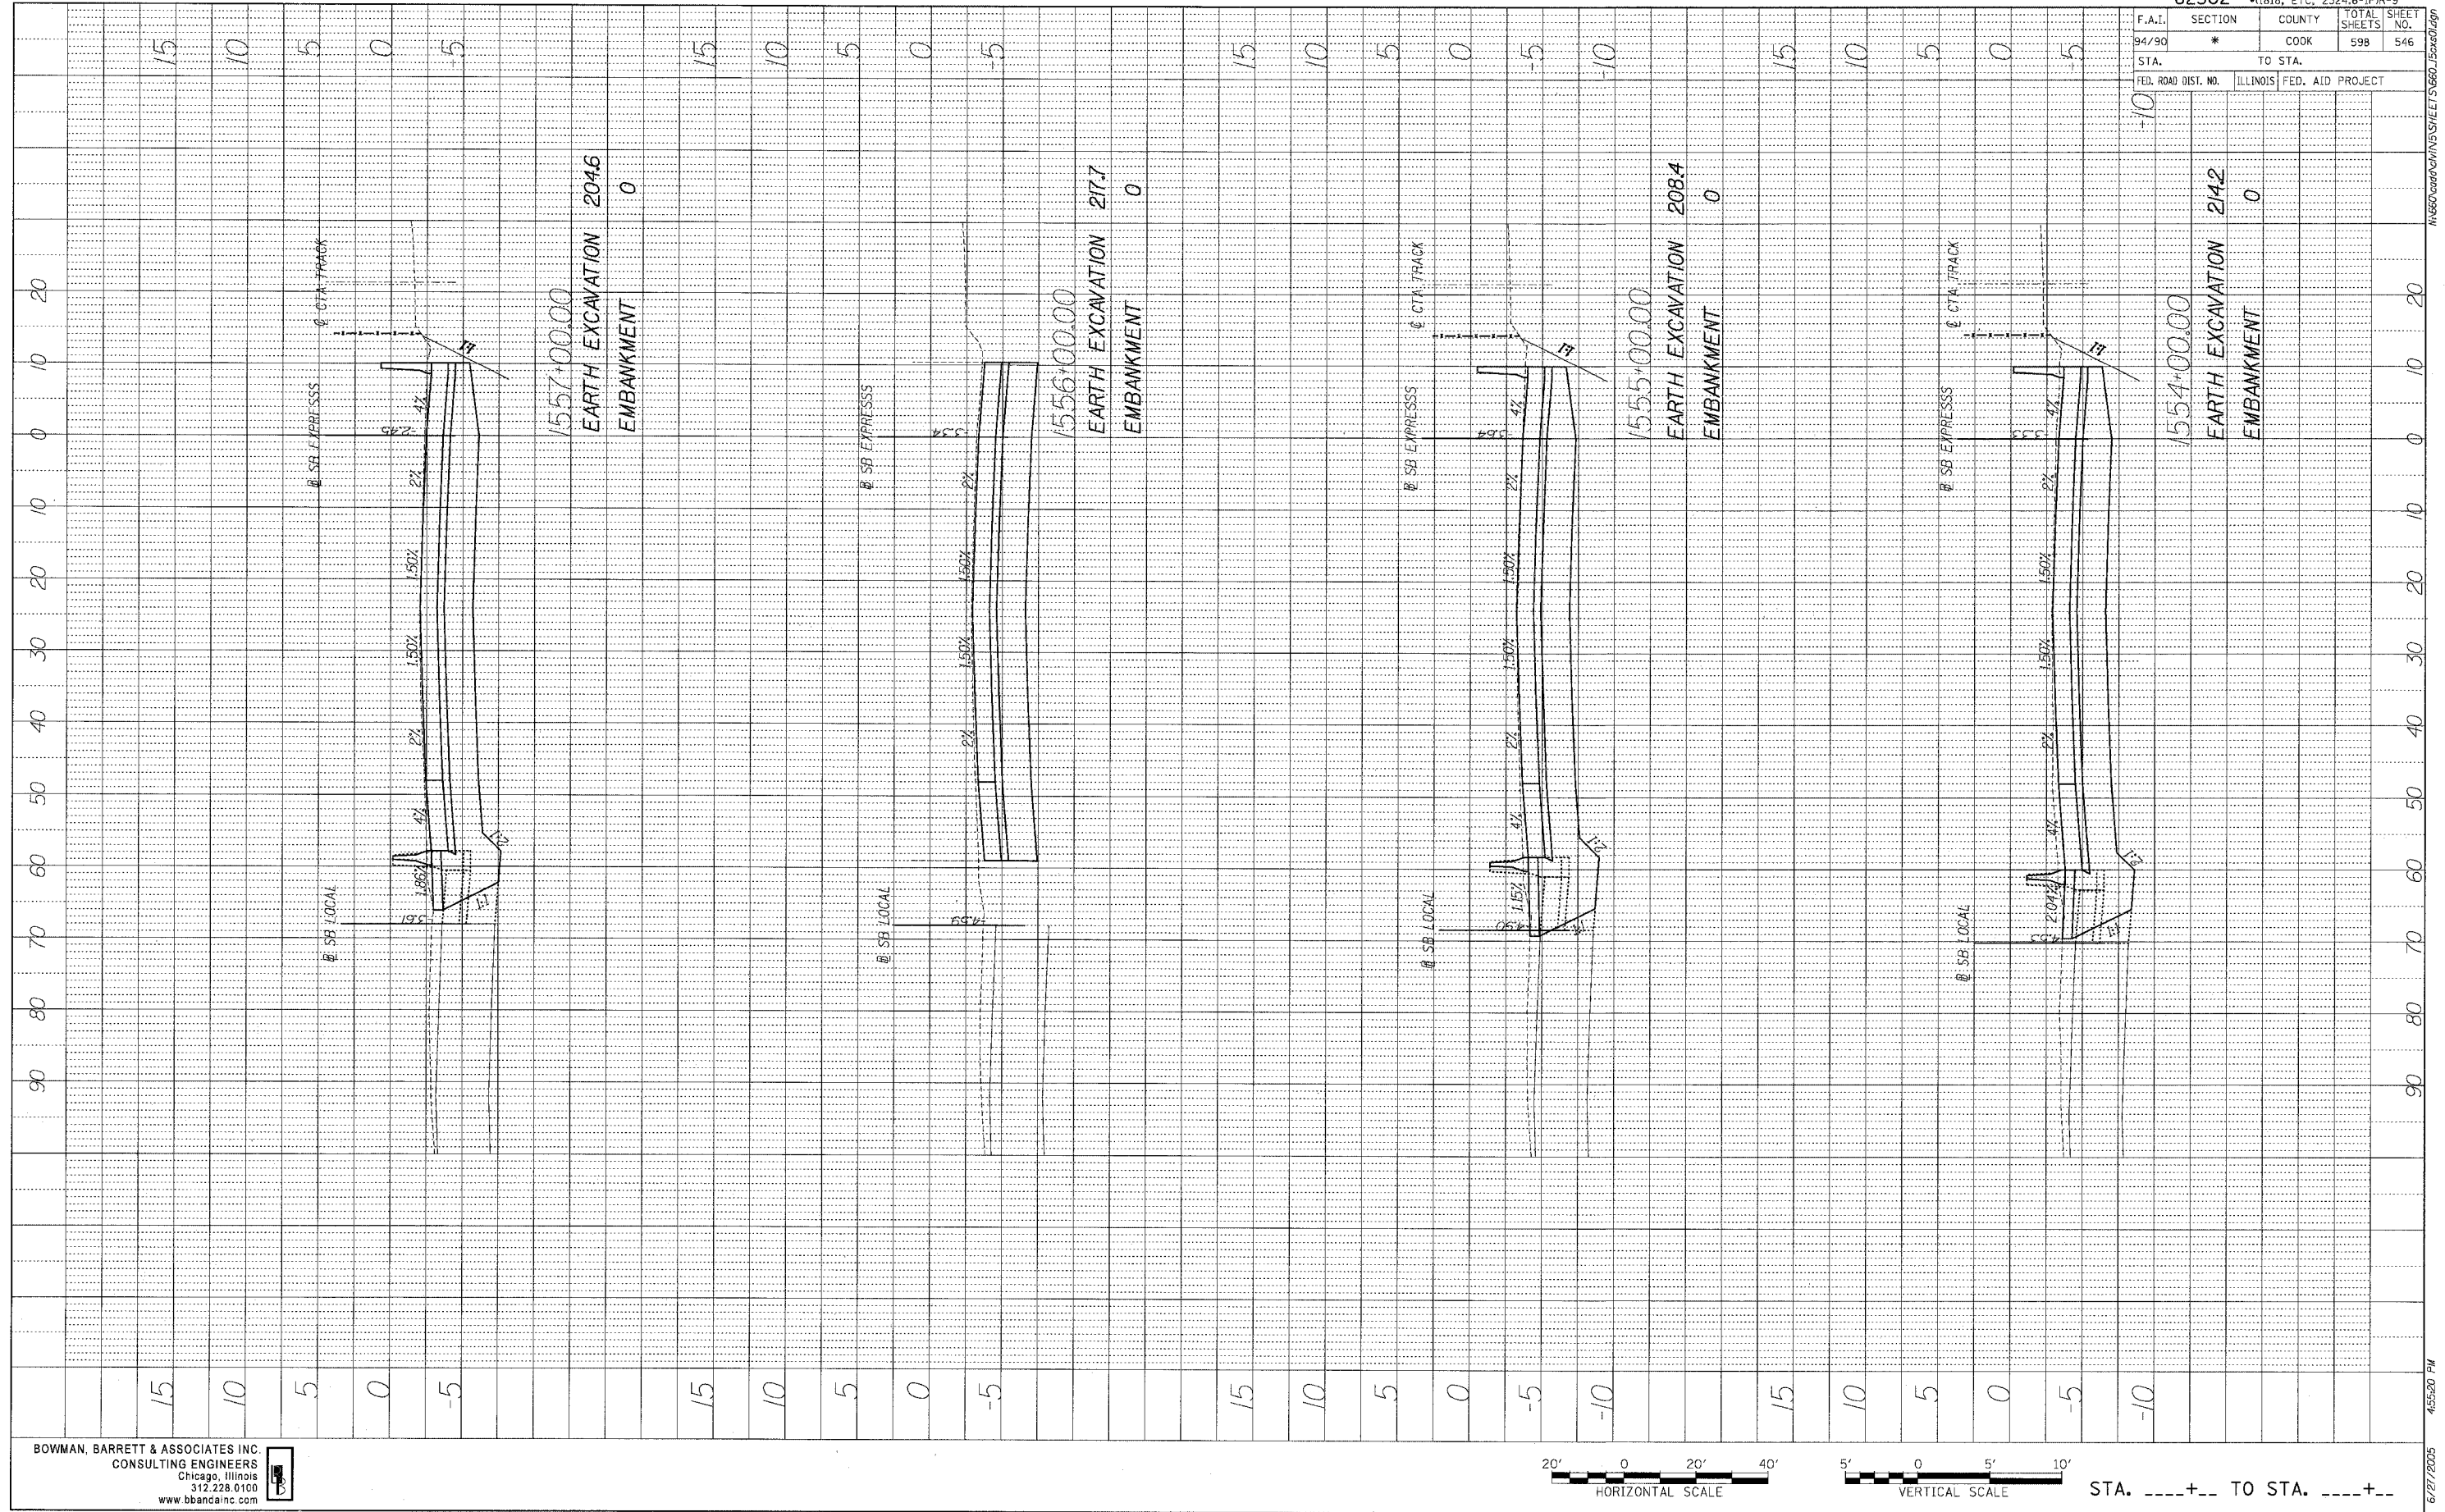


1557+00.00
EARTH EXCAVATION 204.6
EMBANKMENT 0

1556+00.00
EARTH EXCAVATION 217.7
EMBANKMENT 0

1555+00.00
EARTH EXCAVATION 208.4
EMBANKMENT 0


1554+00.00
EARTH EXCAVATION 214.2
EMBANKMENT 0

BOWMAN, BARRETT & ASSOCIATES INC.
CONSULTING ENGINEERS
Chicago, Illinois
312.228.6100
www.bbancinc.com

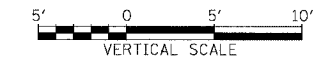

STA. ____+__ TO STA. ____+__

PROFILE
 REVISIONS
 PLOTTED
 GRADES CHECKED
 NOTE BOOK
 NO.
 STRUCTURE NO./AT/NS/CP/10
 BY
 DATE

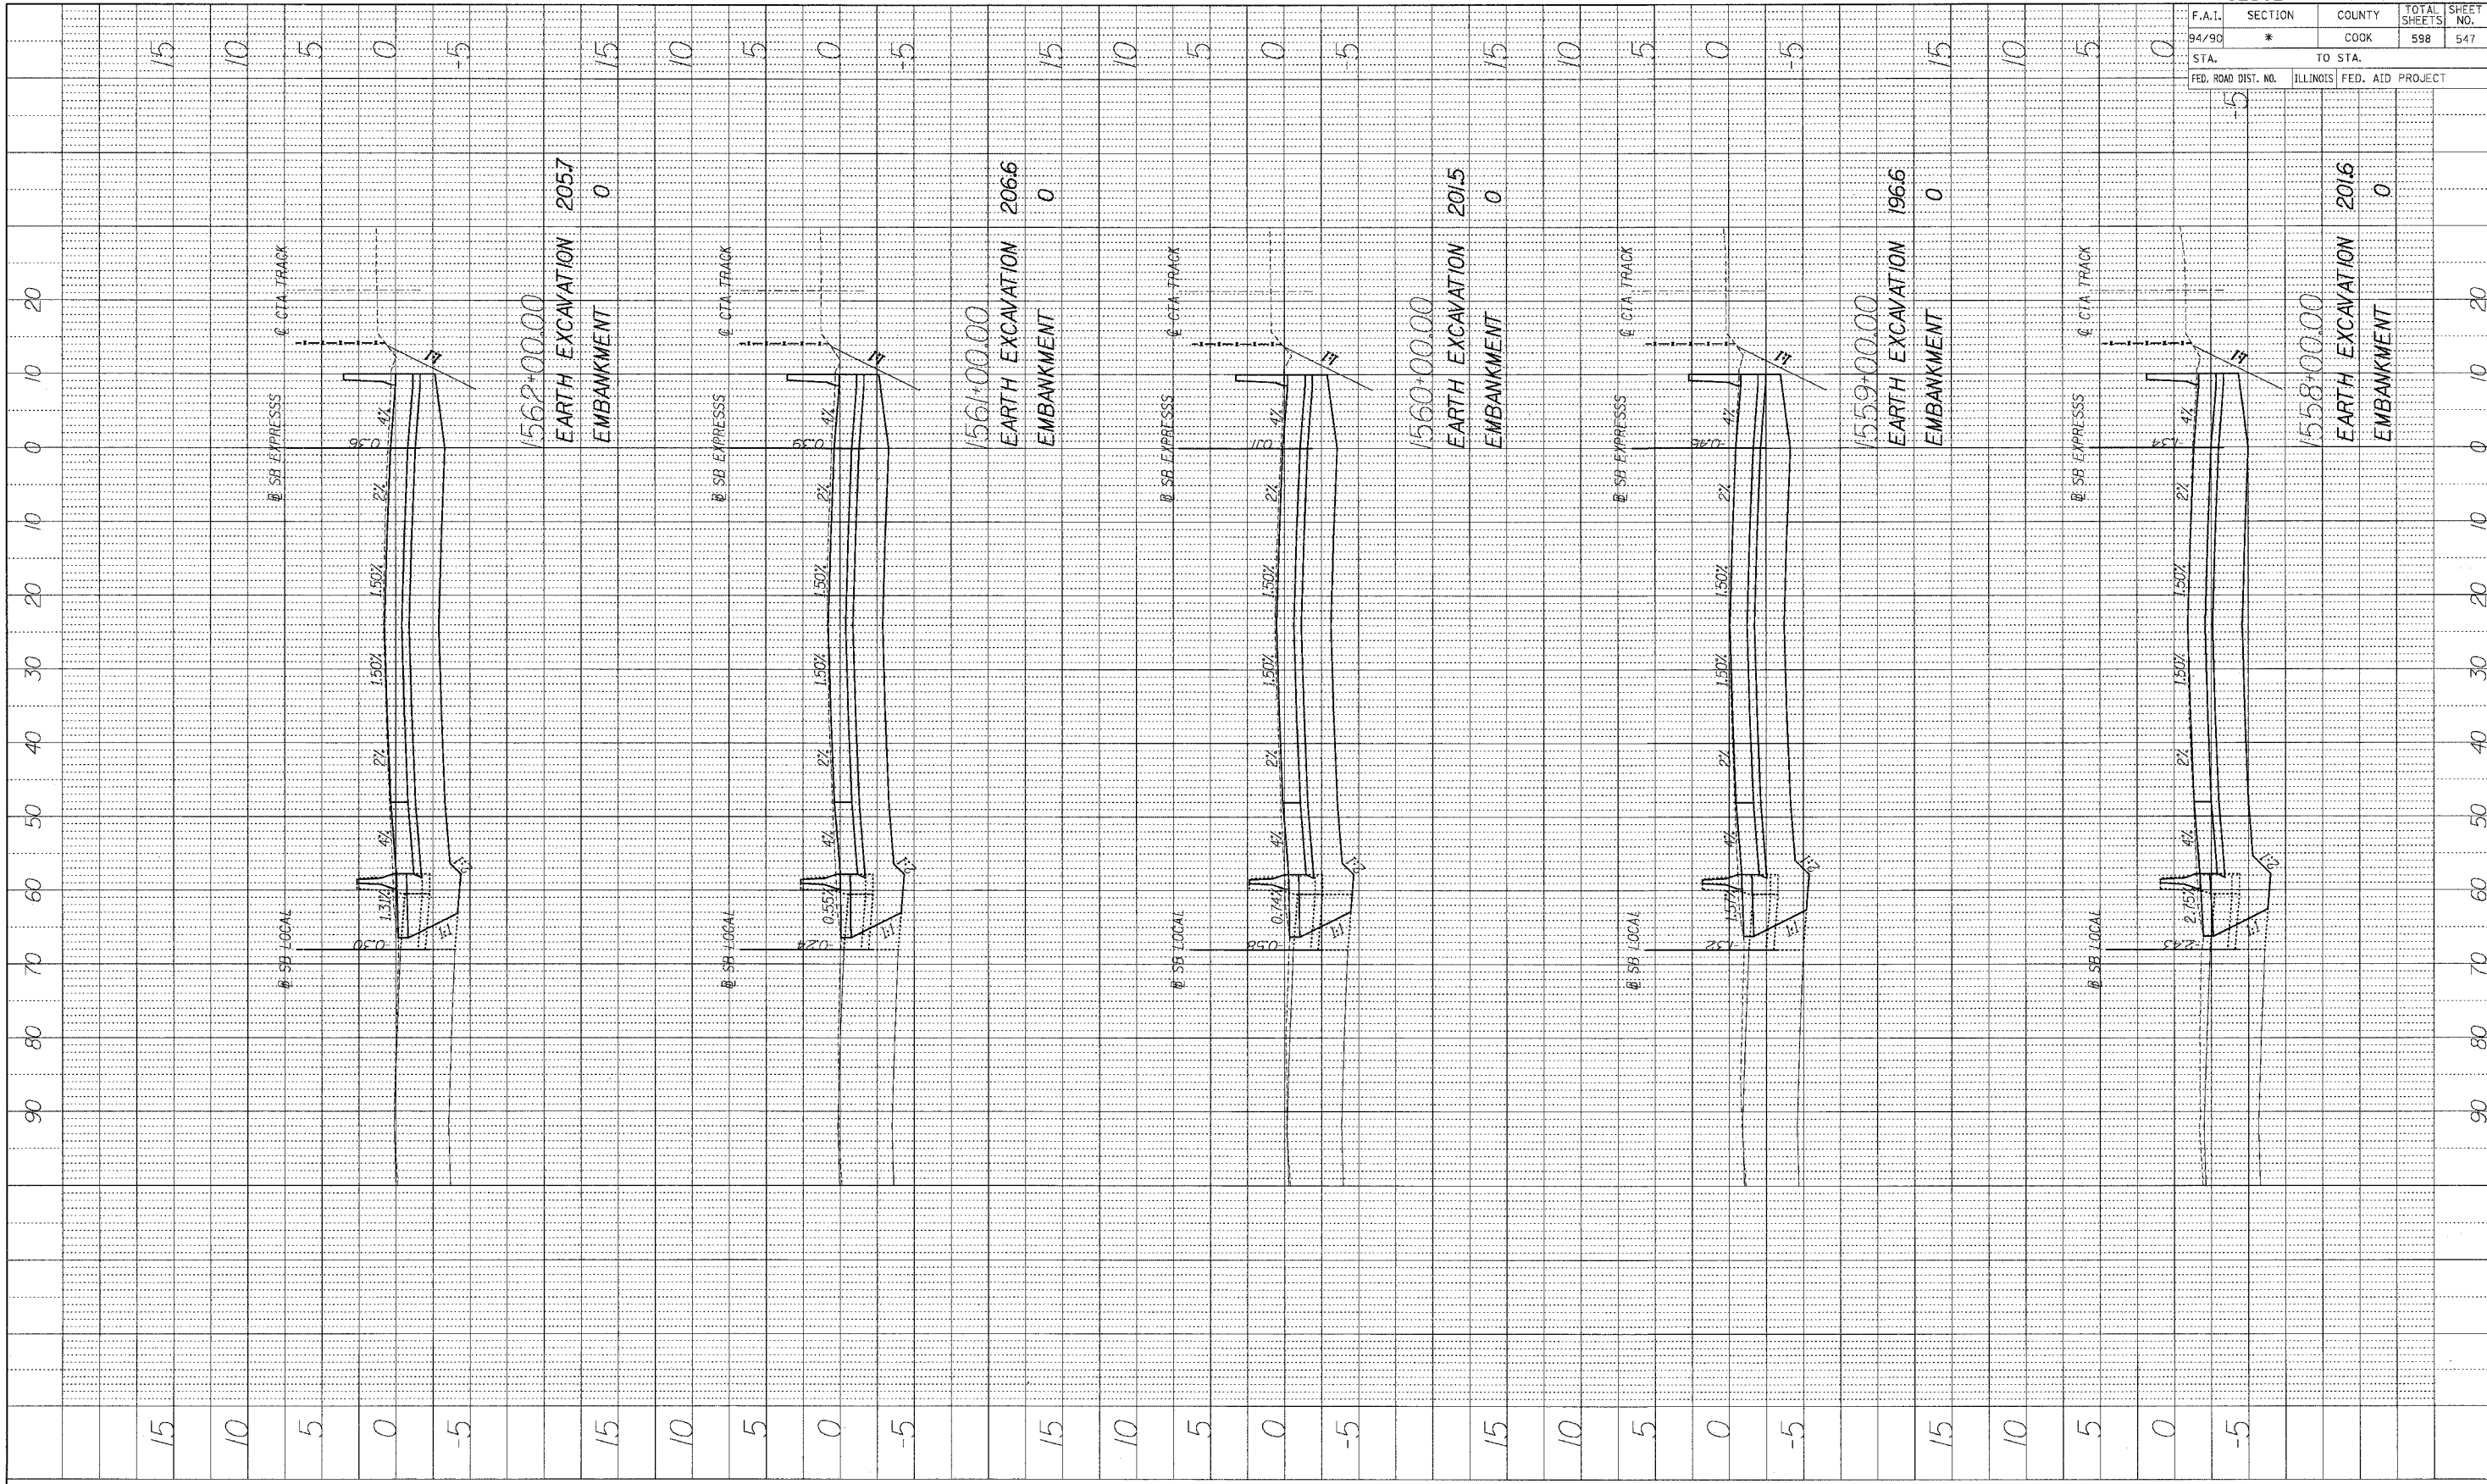

1562+00.00
 EARTH EXCAVATION 2057
 EMBANKMENT 0

1561+00.00
 EARTH EXCAVATION 2066
 EMBANKMENT 0


1560+00.00
 EARTH EXCAVATION 2015
 EMBANKMENT 0

1559+00.00
 EARTH EXCAVATION 1966
 EMBANKMENT 0

1558+00.00
 EARTH EXCAVATION 2016
 EMBANKMENT 0

62302		*1818, ETC., 2324.6-1PIR-9	
F.A.I.	SECTION	COUNTY	TOTAL SHEETS
94/90	*	COOK	598
NO.			547
STA.		TO STA.	
FED. ROAD DIST. NO.	ILLINOIS	FED. AID PROJECT	


BOWMAN, BARRETT & ASSOCIATES INC
 CONSULTING ENGINEERS
 Chicago, Illinois
 312.228.9100
 www.bbancinc.com

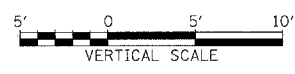

STA.+... TO STA.+...


4655.50 PM
 6/27/2005

PROFILE	DESIGNED	BY	DATE
NOTE BOOK	PLOTTED		
NO.	NO.		
	STRUCTURE NOTATION	CPWD	

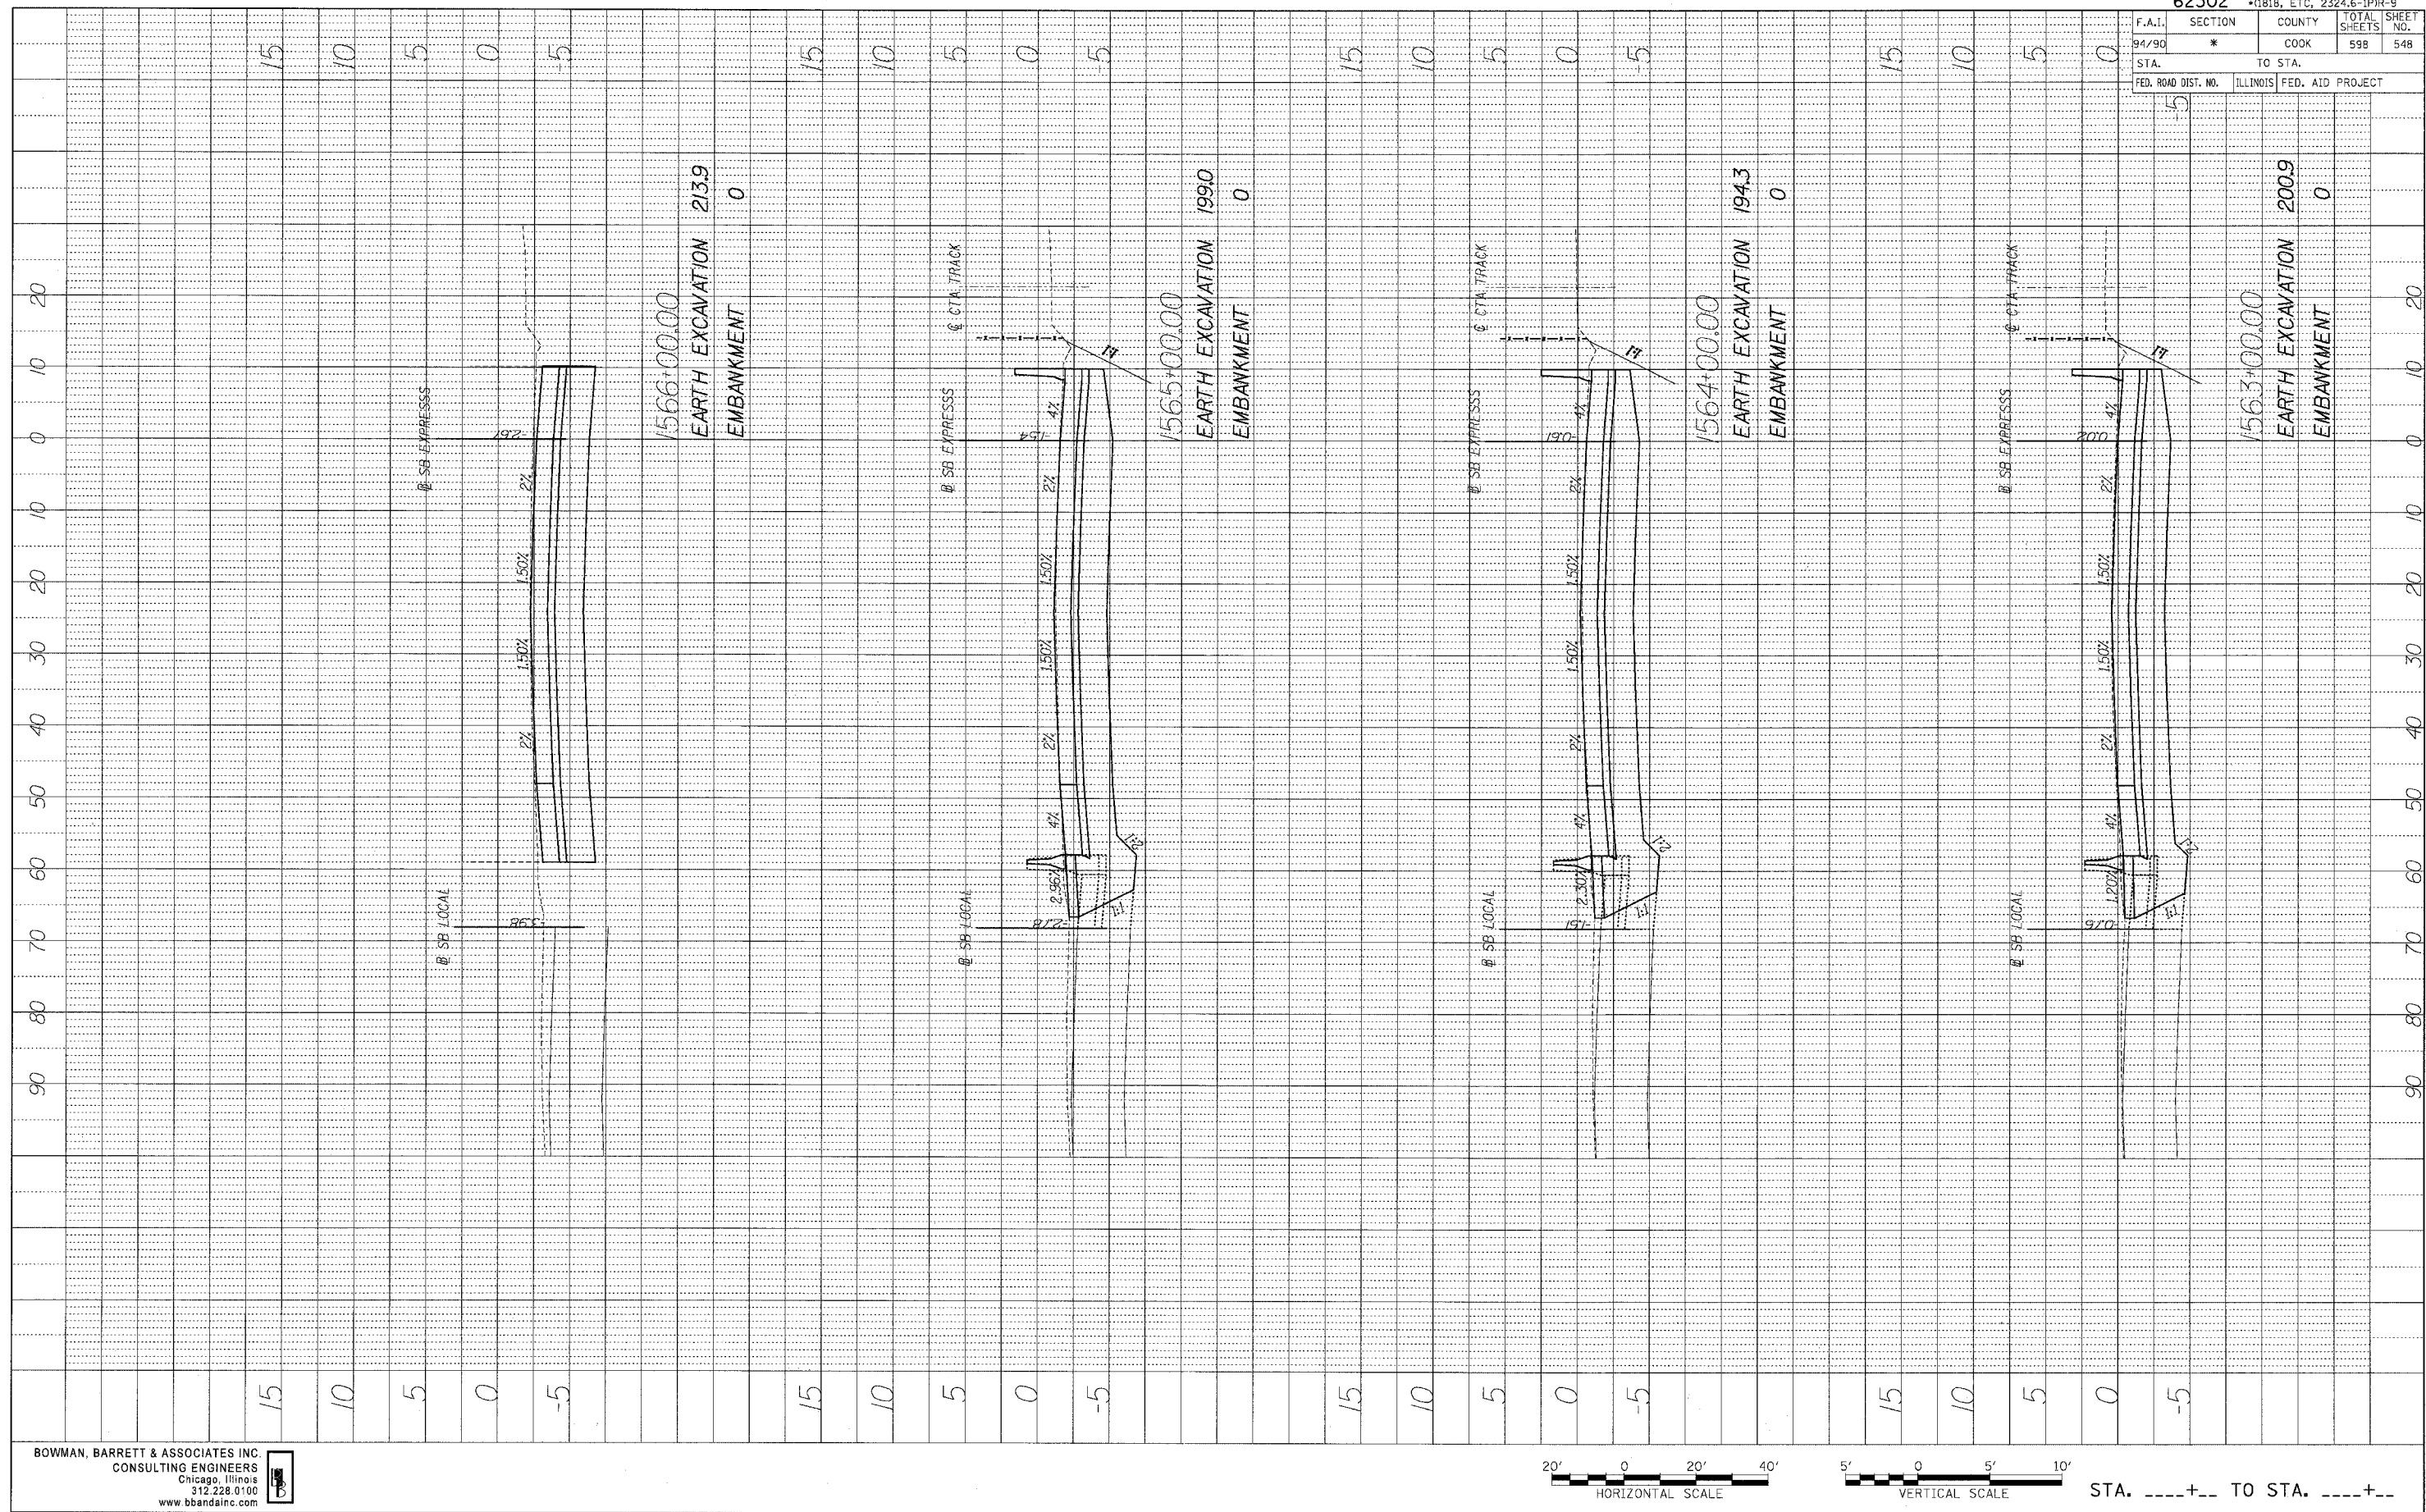

62302 • 1818, ETC, 2324.6-IPR-9				
F.A.I.	SECTION	COUNTY	TOTAL SHEETS	SHEET NO.
94/90	*	COOK	598	548
STA.		TO STA.		
FED. ROAD DIST. NO.	ILLINOIS	FED. AID PROJECT		

BOWMAN, BARRETT & ASSOCIATES INC.
CONSULTING ENGINEERS
Chicago, Illinois
312.228.0100
www.bbainc.com

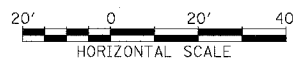


STA. ----+-- TO STA. ----+--

6/27/2005 4:55:43 PM

F.A.I.	SECTION	COUNTY	TOTAL SHEETS	SHEET NO.
94/90	*	COOK	598	549
STA.		TO STA.		
FED. ROAD DIST. NO.	ILLINOIS	FED. AID PROJECT		

PROFILE SURVEYED	BY	DATE
PLOTTED		
NOTE BOOK		
NO.		
STRUCTURE NOTATION: CPKD		

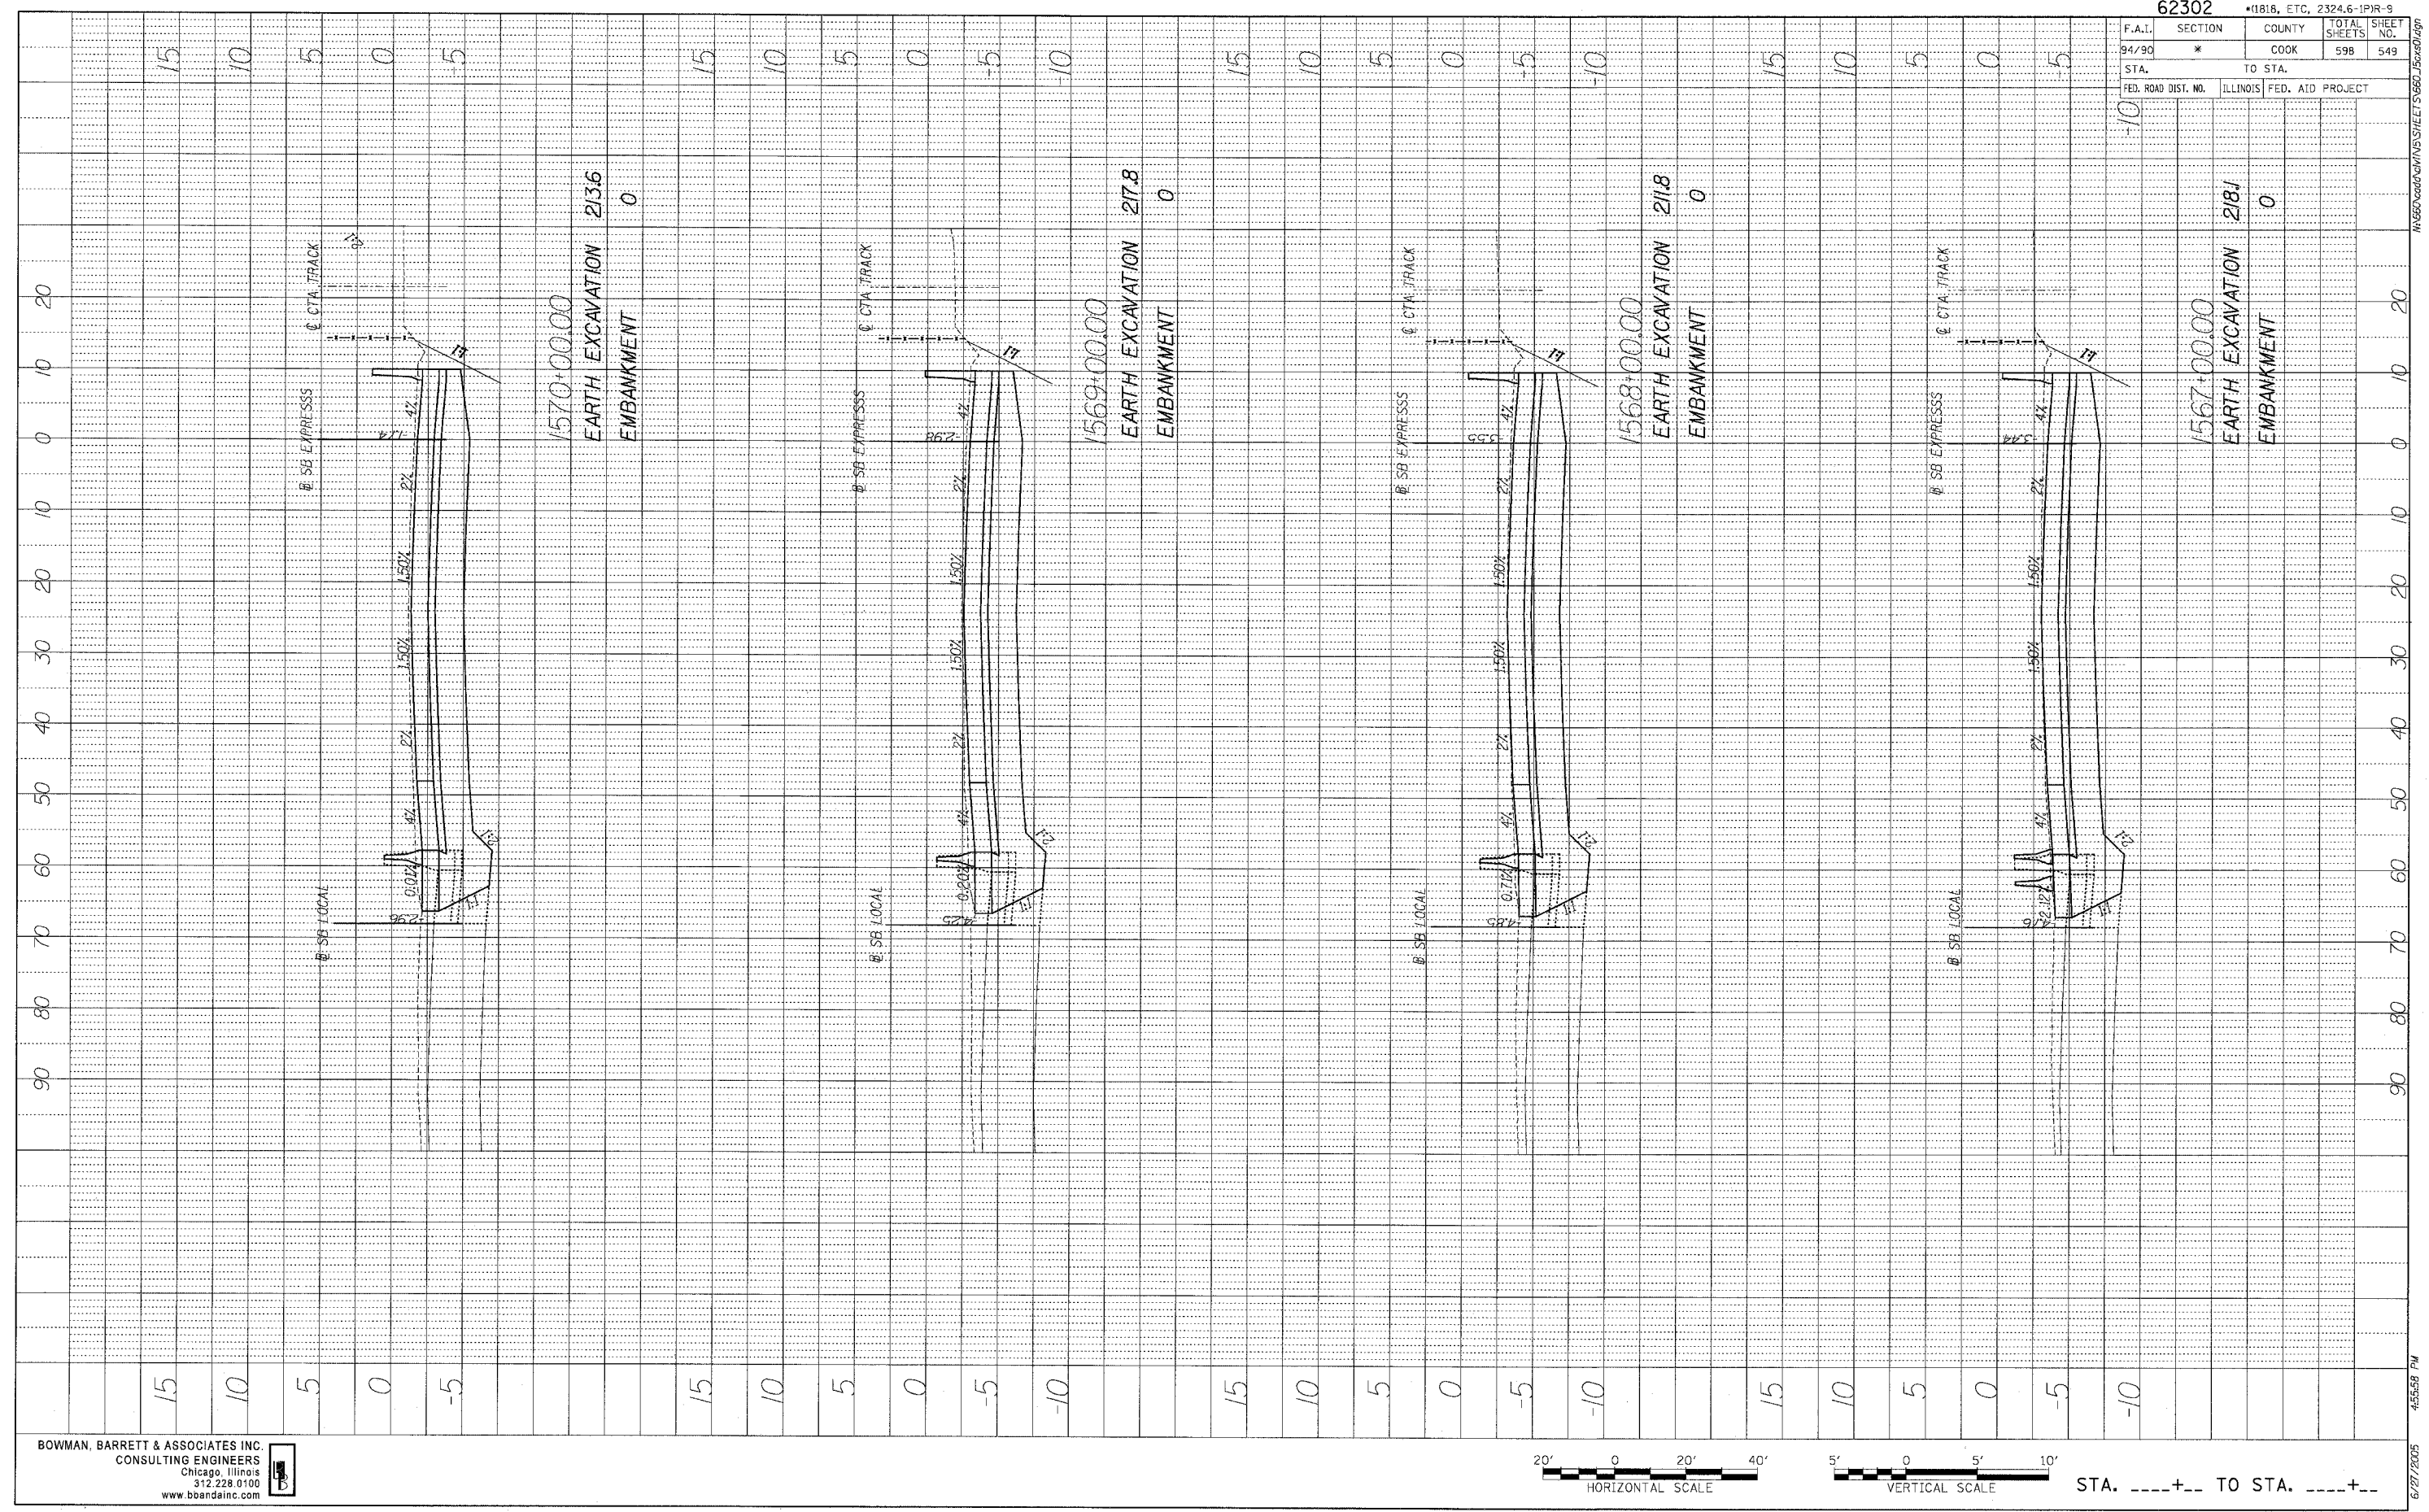



1570+00.00
EARTH EXCAVATION 2136
EMBANKMENT 0

1569+00.00
EARTH EXCAVATION 217.8
EMBANKMENT 0

1568+00.00
EARTH EXCAVATION 211.8
EMBANKMENT 0


1567+00.00
EARTH EXCAVATION 218.1
EMBANKMENT 0

BOWMAN, BARRETT & ASSOCIATES INC.
CONSULTING ENGINEERS
Chicago, Illinois
312.228.0100
www.boandainc.com

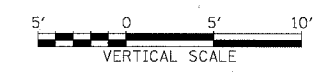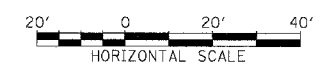



STA. ----+-- TO STA. ----+--

PROFILE SHEET
 DRAWING NO. _____ DATE _____
 CHECKED BY _____
 NOTE BOOK NO. _____
 STRUCTURE NO. AT/INS. CHKD

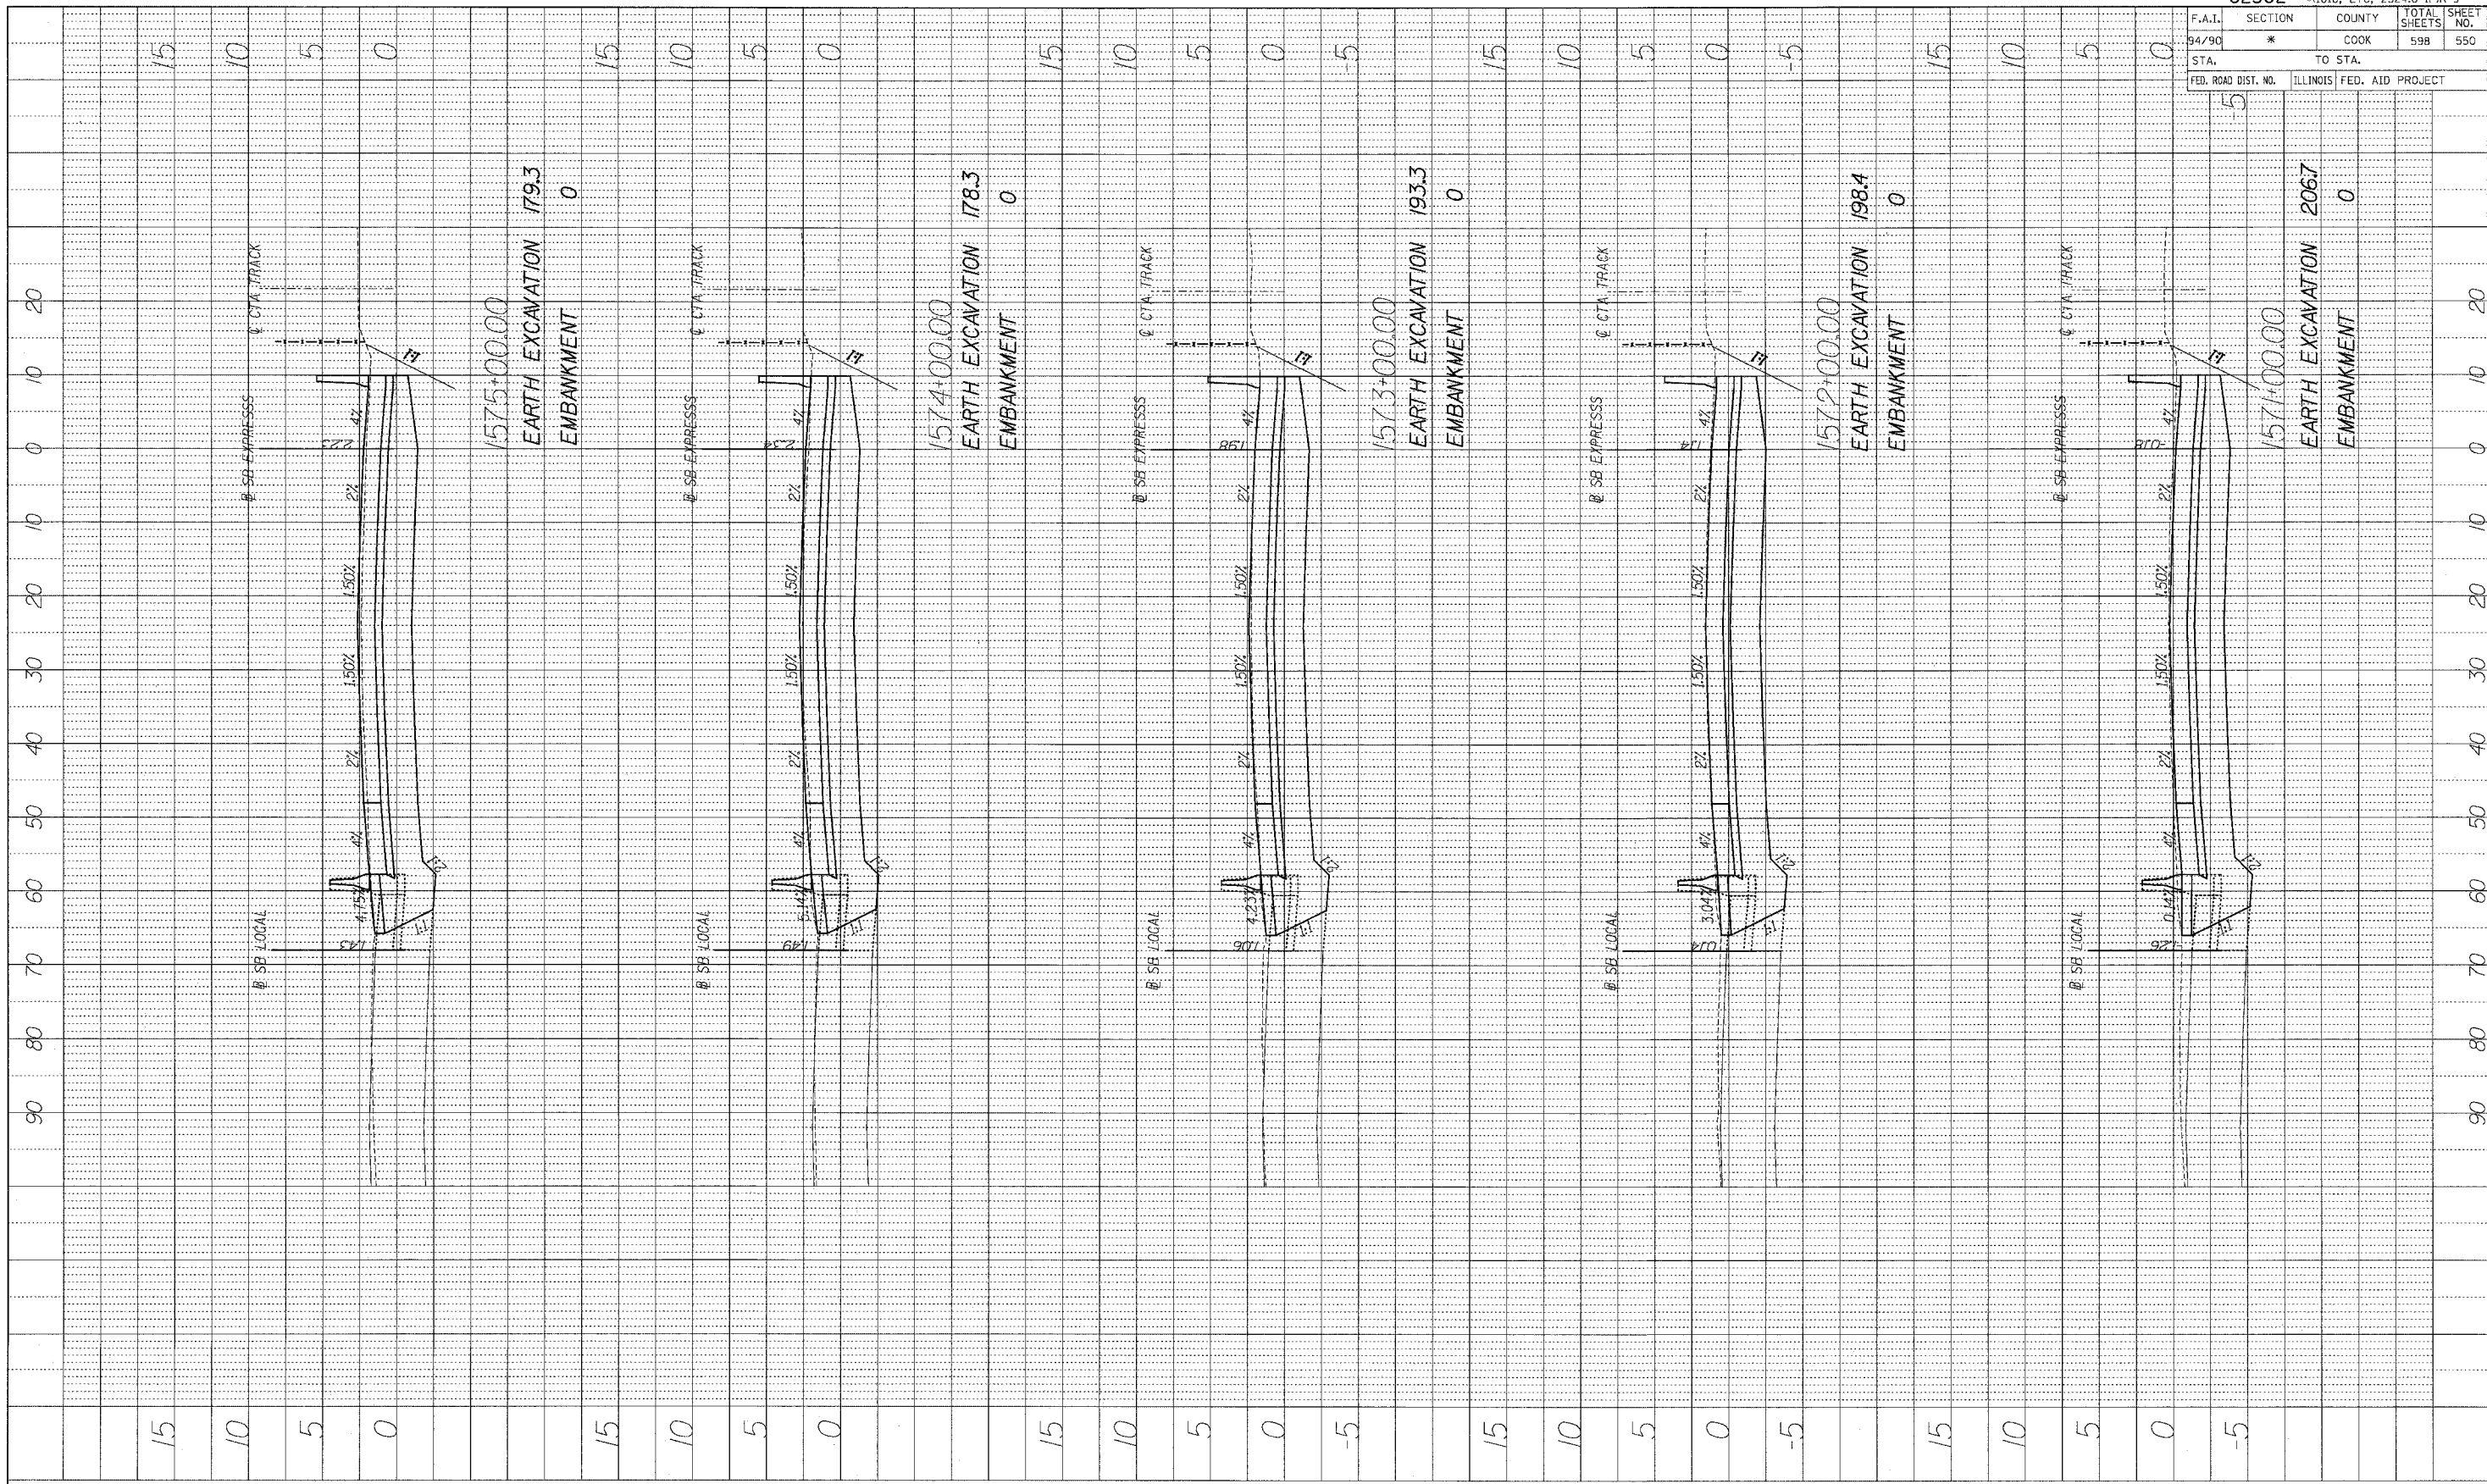

62302		*1818, ETC, 2324.6-1PR-9	
F.A.I.	SECTION	COUNTY	TOTAL SHEETS
94/90	*	COOK	598
STA.	TO STA.		SHEET NO.
FED. ROAD DIST. NO.	ILLINOIS	FED. AID PROJECT	


BOWMAN, BARRETT & ASSOCIATES INC.
 CONSULTING ENGINEERS
 Chicago, Illinois
 312.228.0100
 www.bbainc.com

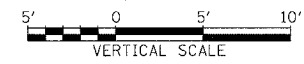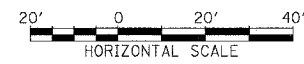

STA.+.. TO STA.+..



4:56:09 PM 6/27/2005

PROFILE
 DRAWN BY _____ DATE _____
 CHECKED BY _____
 PLANNED BY _____
 GRADES CHECKER _____
 NOTE BOOK NO. _____
 STRUCTURE NOTATIONS QPND

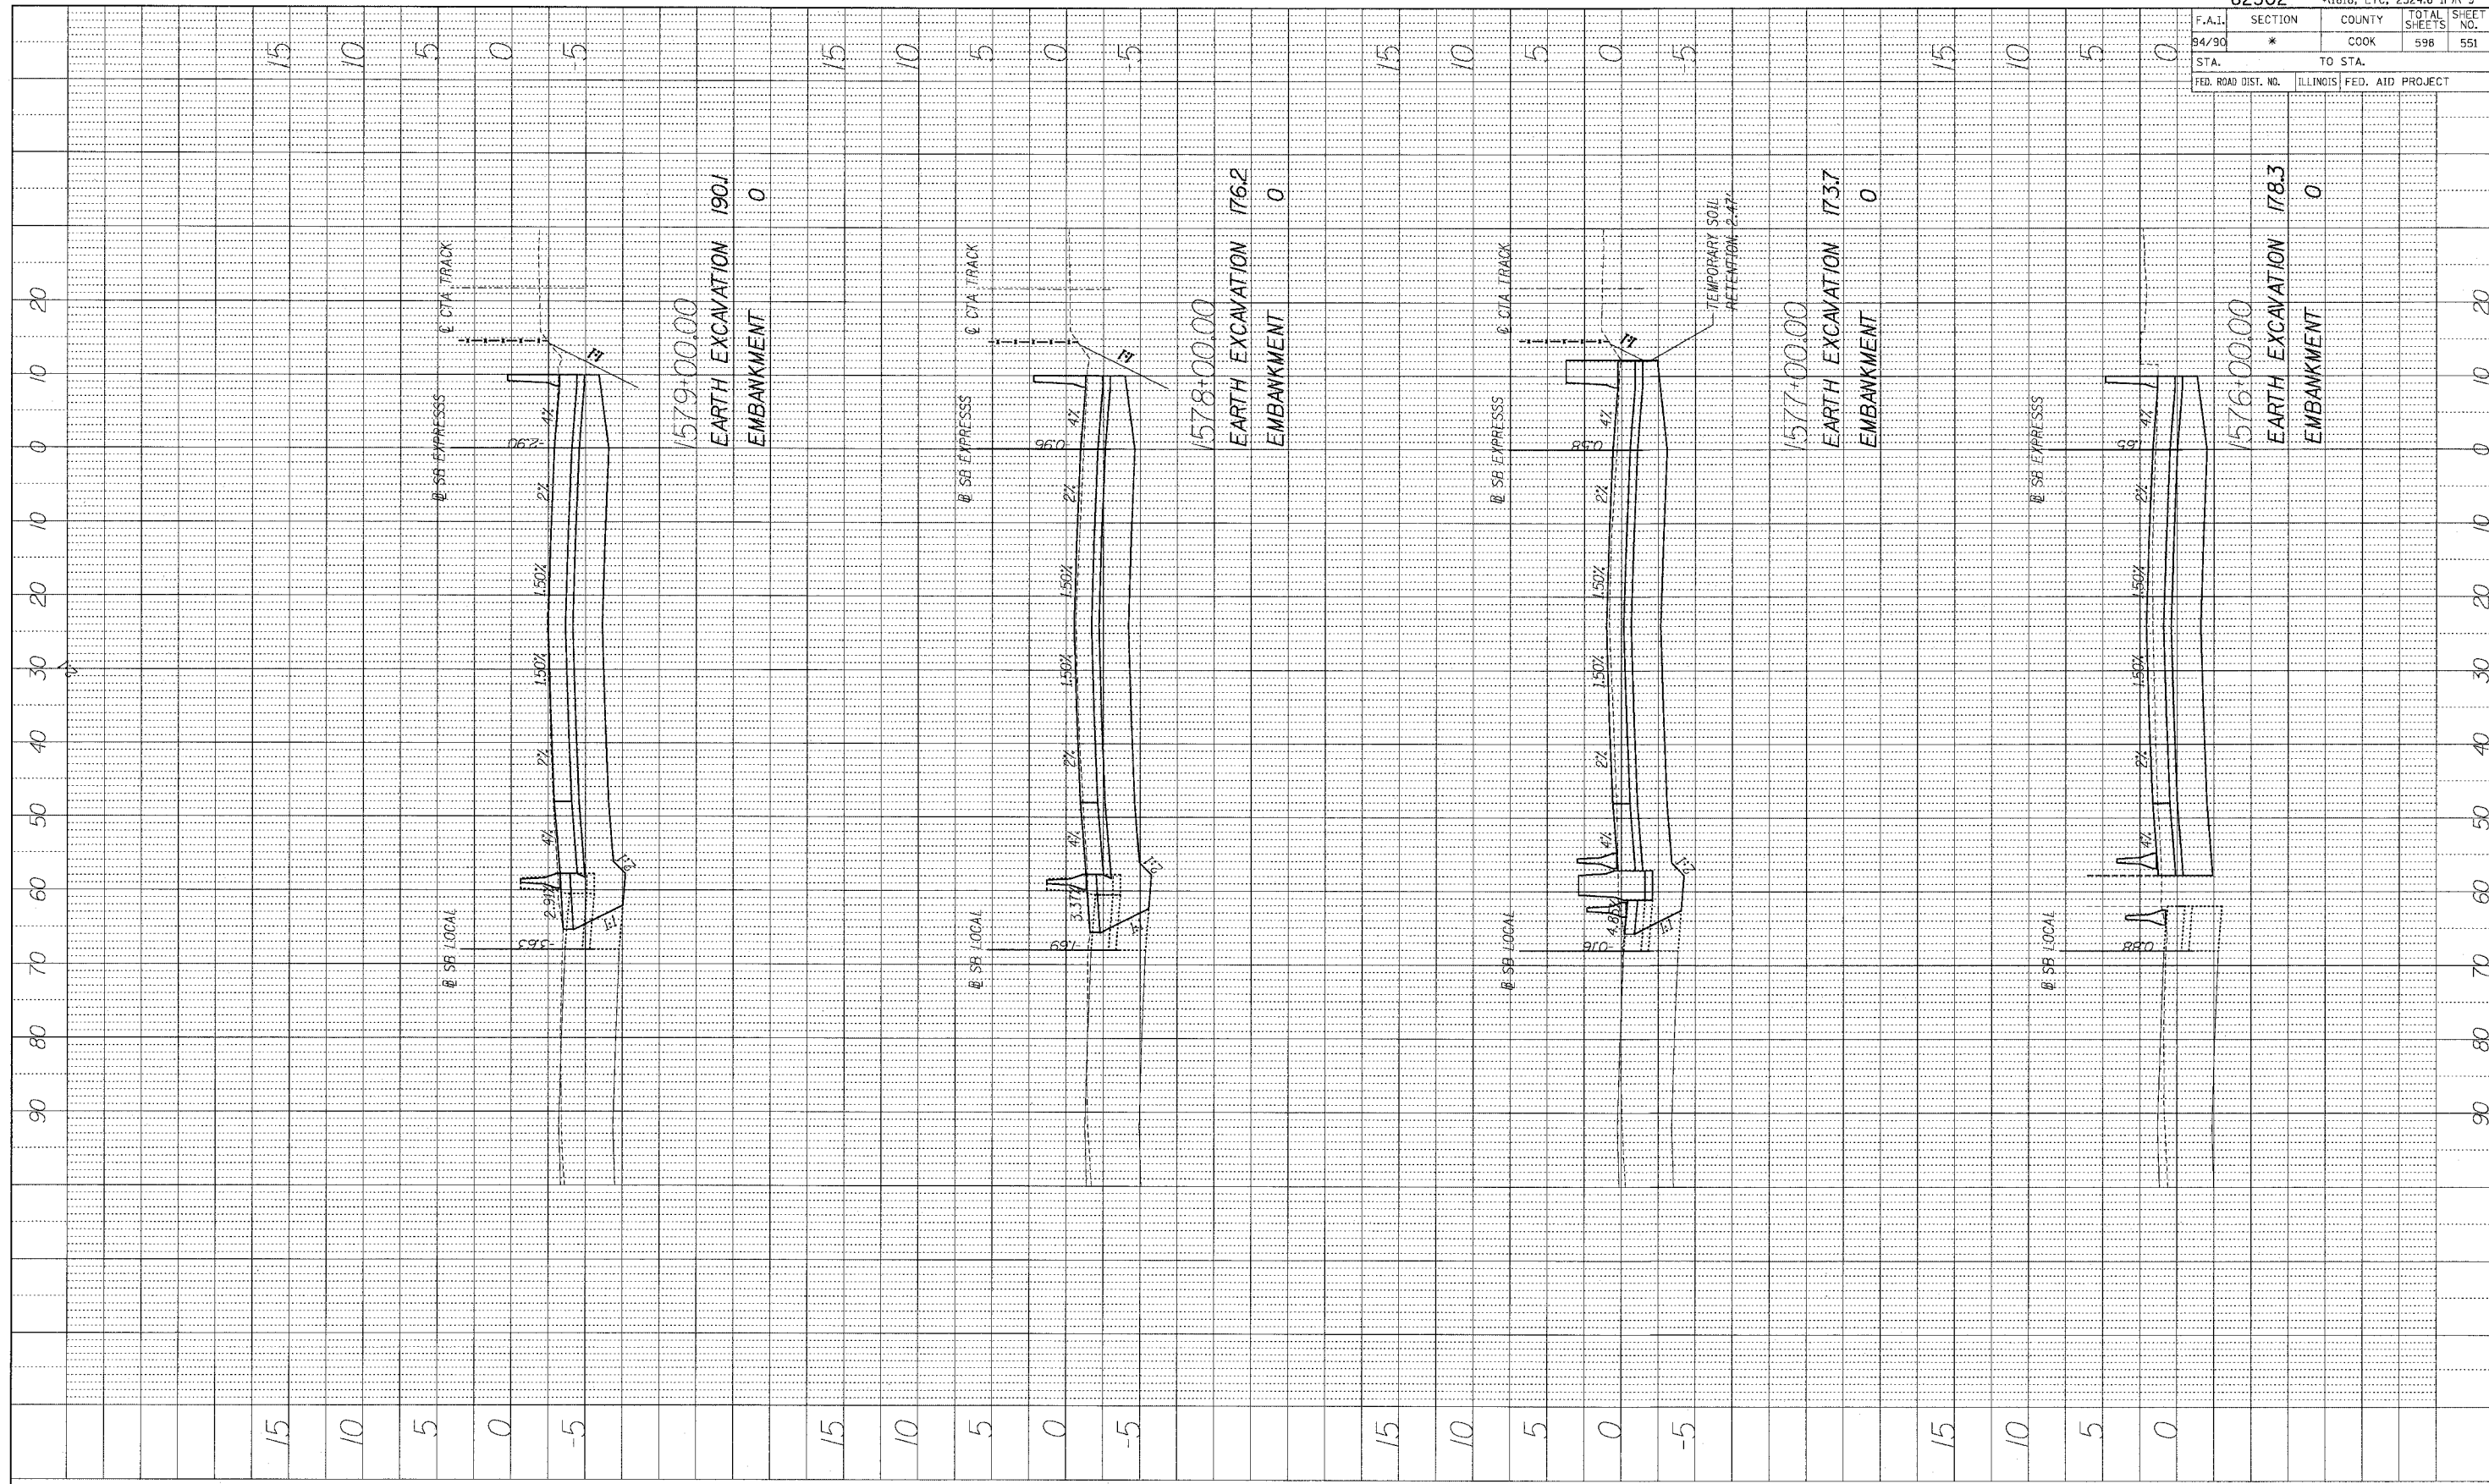

62302 •(1818, ETC. 2324.6-IPR-9				
F.A.I.	SECTION	COUNTY	TOTAL SHEETS	SHEET NO.
94/90	*	COOK	598	551
STA.		TO STA.		
FED. ROAD DIST. NO.	ILLINOIS	FED. AID PROJECT		

BOWMAN, BARRETT & ASSOCIATES INC
 CONSULTING ENGINEERS
 Chicago, Illinois
 312.228.9100
 www.bbandainc.com

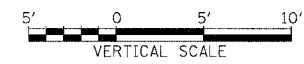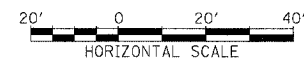


STA.+... TO STA.+...


4:56:27 PM 6/27/2005

F.A.I.	SECTION	COUNTY	TOTAL SHEETS	SHEET NO.
94/90	*	COOK	598	552
STA. _____		TO STA. _____		
FED. ROAD DIST. NO. _____		ILLINOIS FED. AID PROJECT _____		

PROFILE
 DRAWN BY _____
 CHECKED BY _____
 DATE _____
 NOTE BOOK _____
 NO. _____

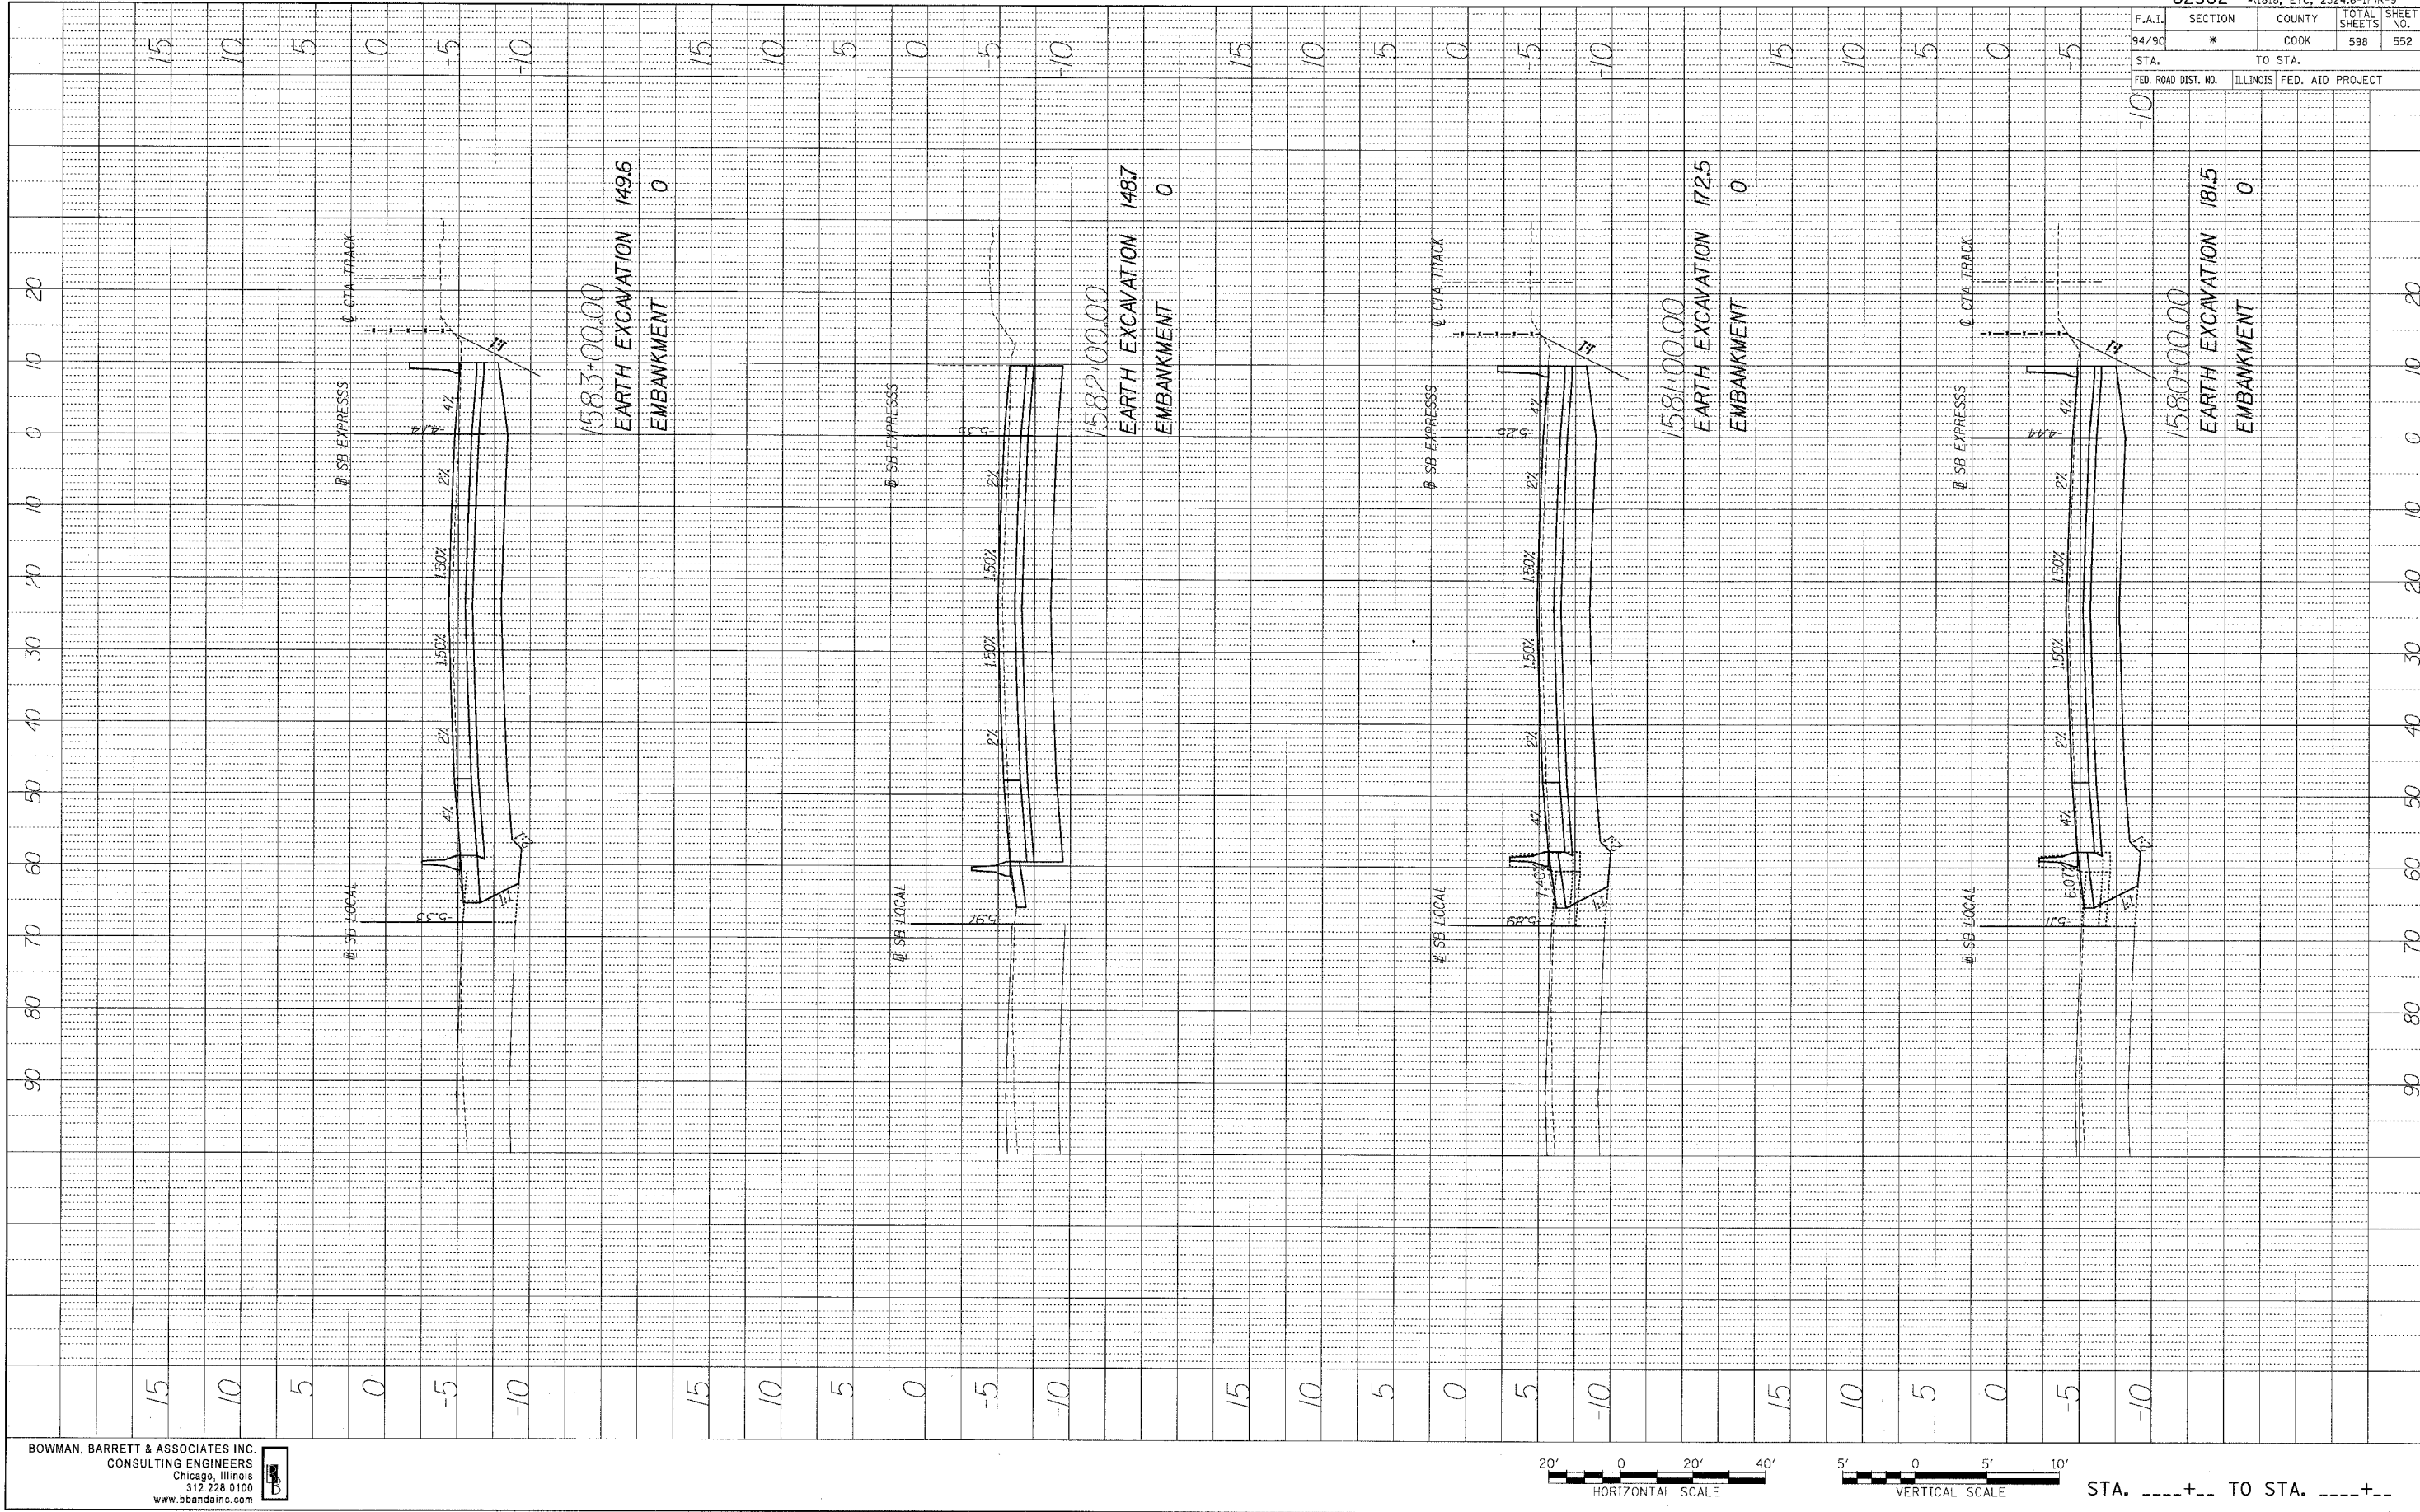


BOWMAN, BARRETT & ASSOCIATES INC.
 CONSULTING ENGINEERS
 Chicago, Illinois
 312.228.5100
 www.bbandainc.com

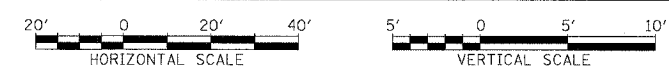

STA. _____+___ TO STA. _____+___

PROFILE REVIEWED BY: _____ DATE: _____
 GRADES CHECKED: _____
 NOTE BOOK NO.: _____
 STRUCTURE NOTATIONS OK/NO

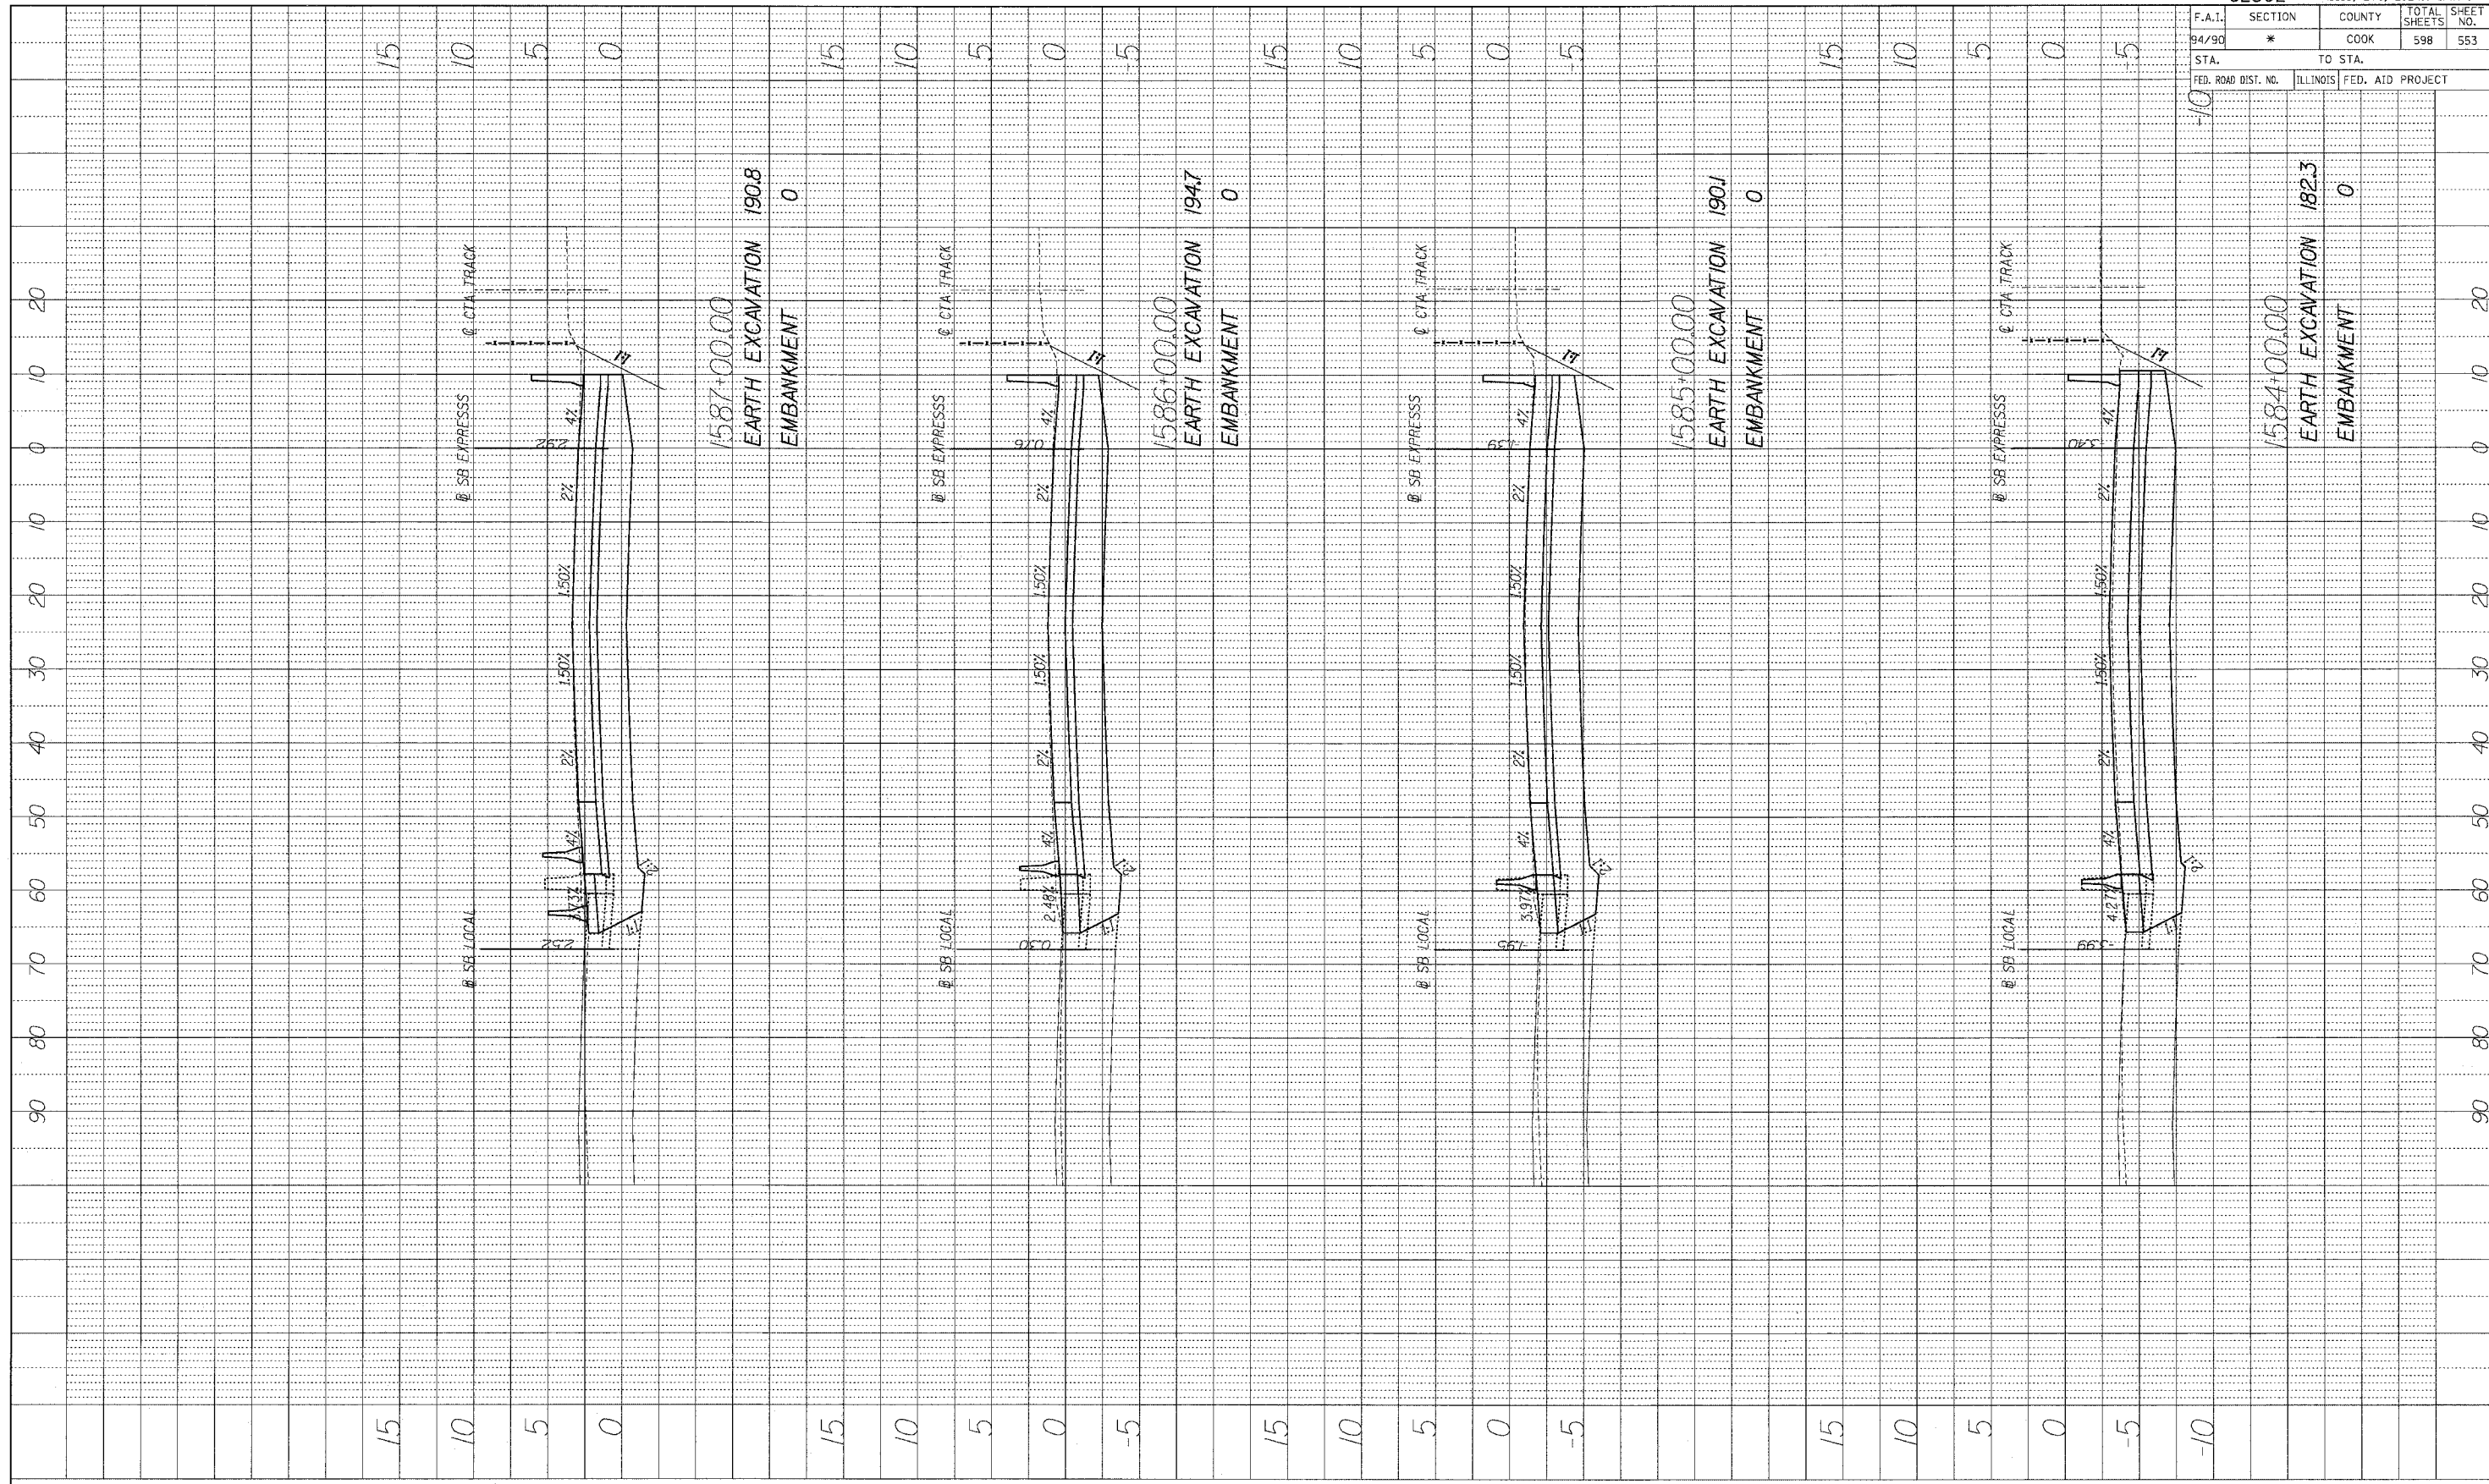

1587+00.00
 EARTH EXCAVATION 190.8
 EMBANKMENT 0


1586+00.00
 EARTH EXCAVATION 194.7
 EMBANKMENT 0

1585+00.00
 EARTH EXCAVATION 190.1
 EMBANKMENT 0

1584+00.00
 EARTH EXCAVATION 182.3
 EMBANKMENT 0

62302		*1818, ETC., 2324.6-1PIR-9	
F.A.I. SECTION	COUNTY	TOTAL SHEETS	SHEET NO.
94/90 *	COOK	598	553
STA. TO STA.		ILLINOIS FED. AID PROJECT	
FED. ROAD DIST. NO.			

BOWMAN, BARRETT & ASSOCIATES INC
 CONSULTING ENGINEERS
 Chicago, Illinois
 312.228.0100
 www.bbainc.com

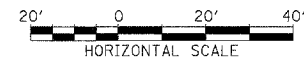


STA.+... TO STA.+...



6/27/2005 4:58:47 PM

F.A.I.	SECTION	COUNTY	TOTAL SHEETS	SHEET NO.
94/90	*	COOK	598	554
STA.		TO STA.		
FED. ROAD DIST. NO.		ILLINOIS FED. AID PROJECT		

PROFILE NUMBER	BY	DATE
PLANTED		
NOTE BOOK NO.		
STRUCTURE NOTATION		

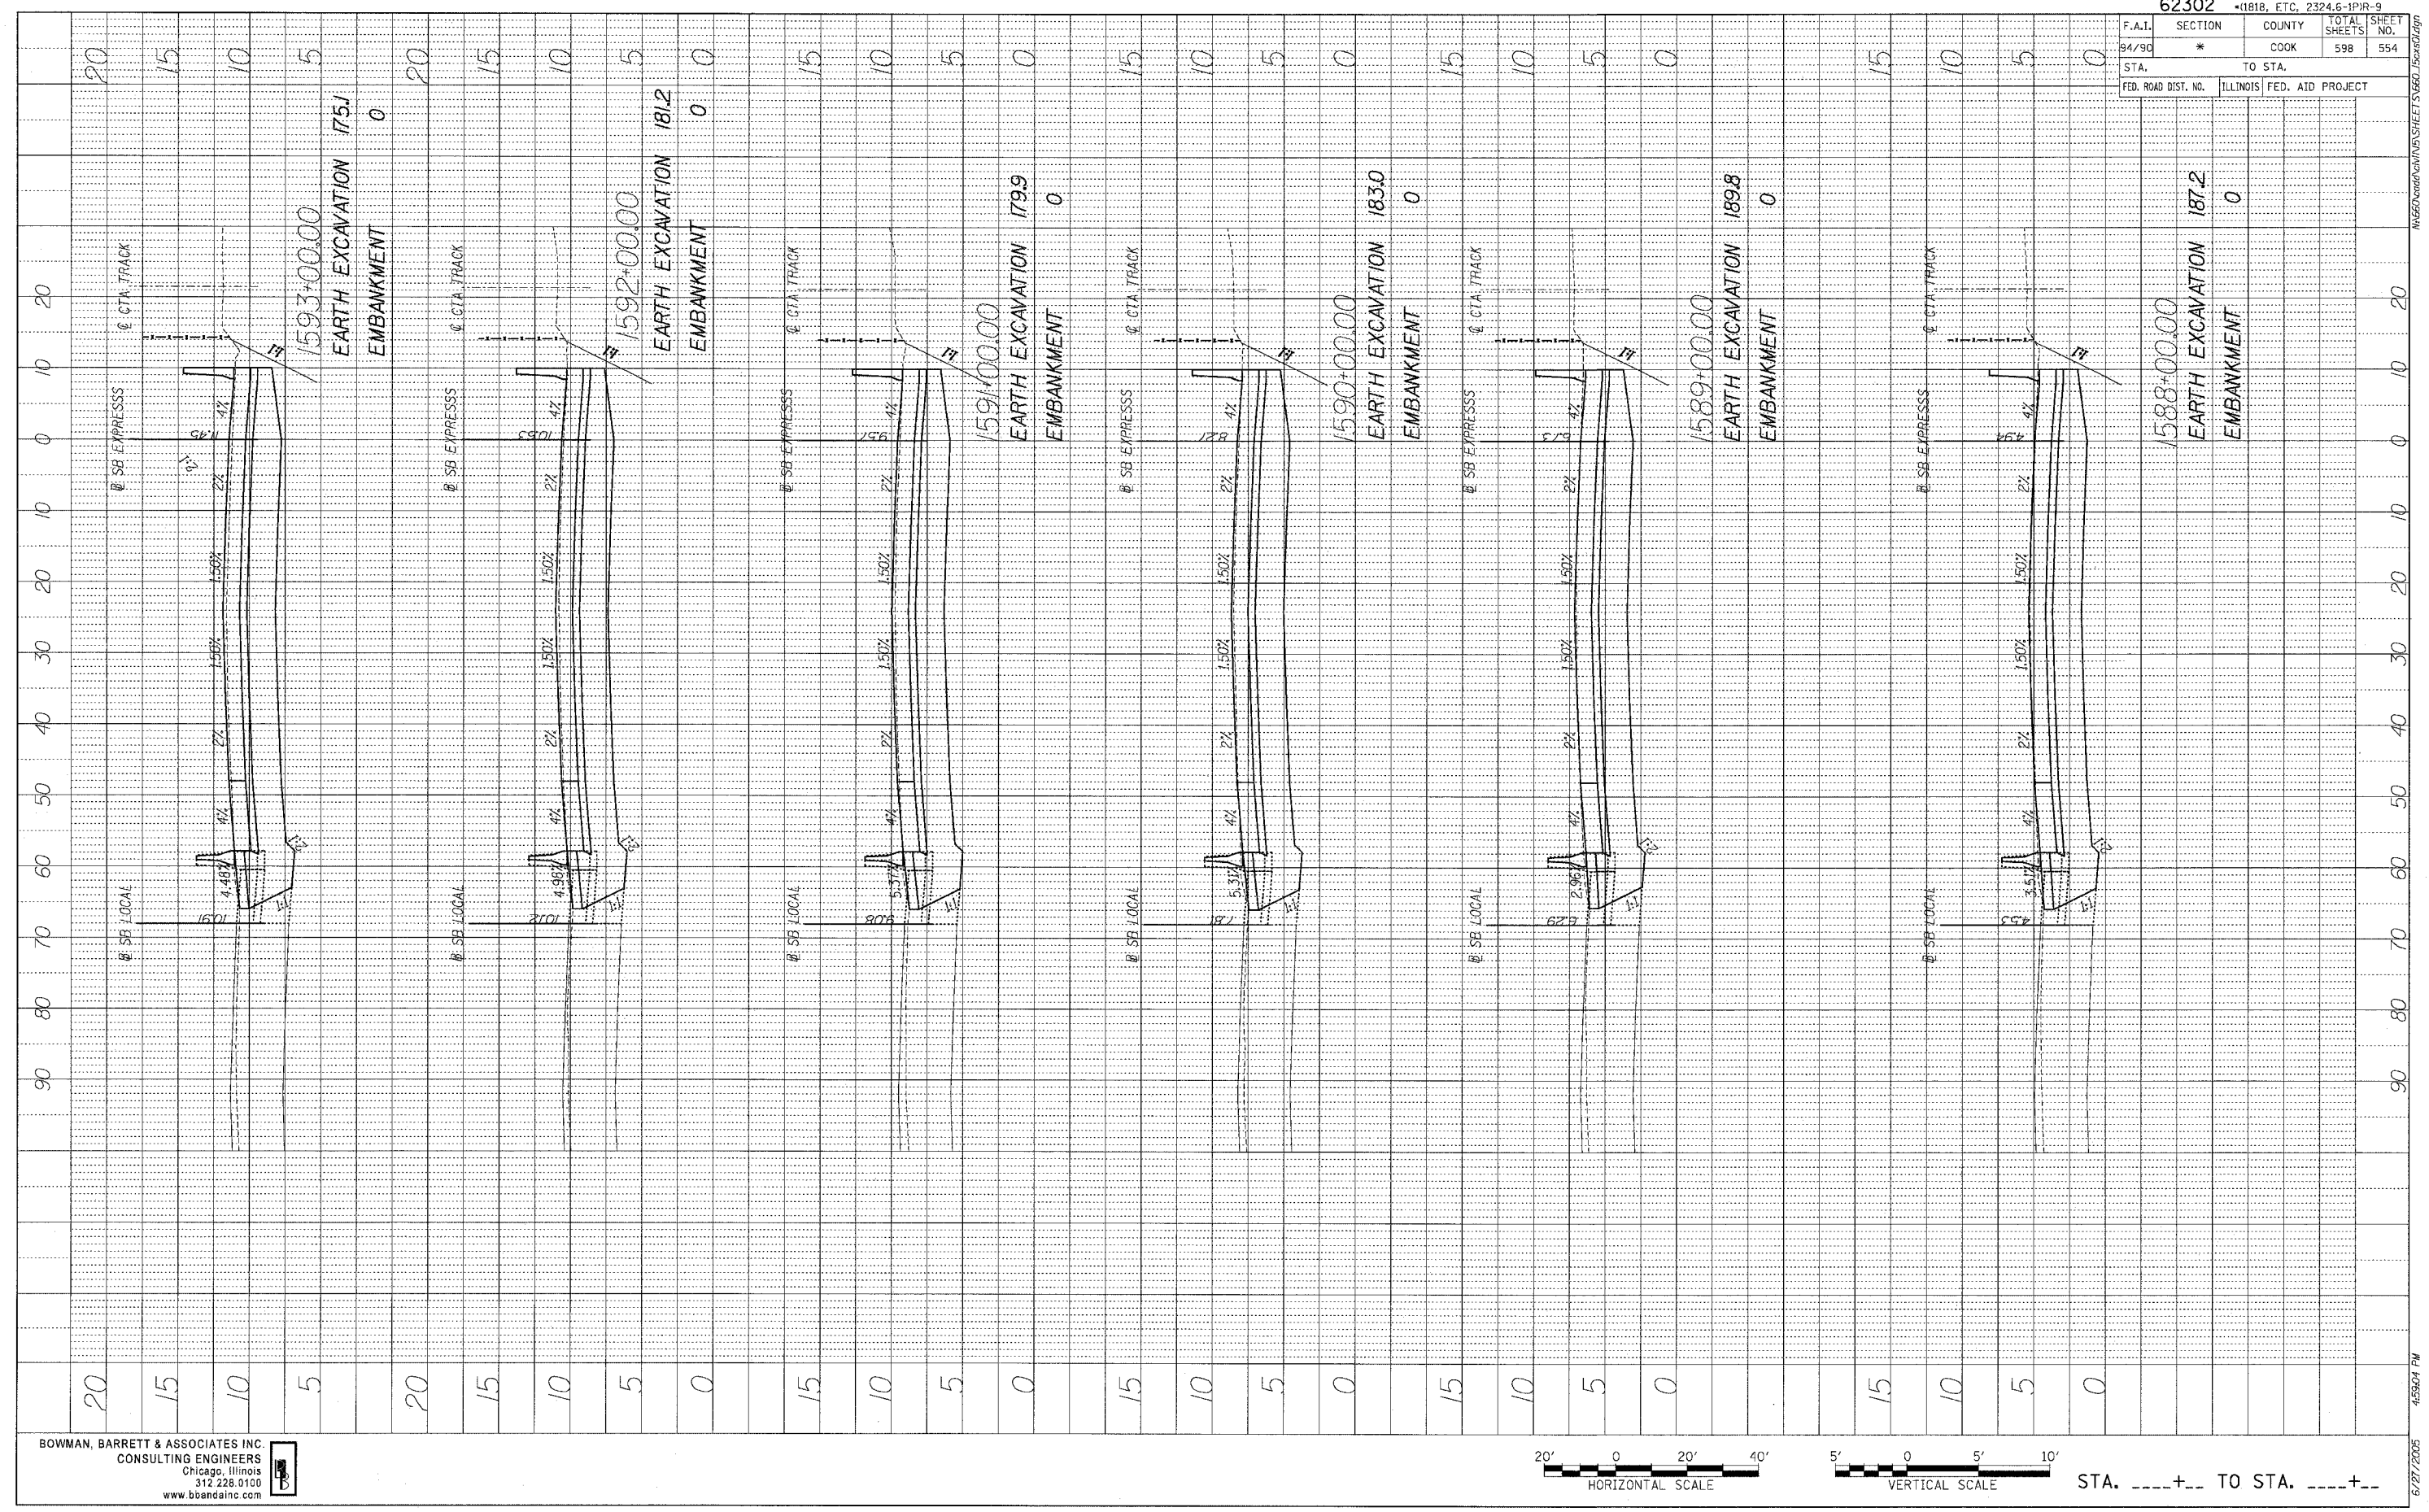


BOWMAN, BARRETT & ASSOCIATES INC.
 CONSULTING ENGINEERS
 Chicago, Illinois
 312 228-0100
 www.bbainc.com

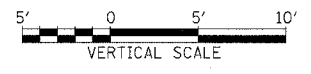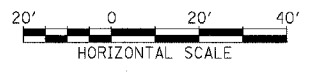

STA. ----+-- TO STA. ----+--

PROFILE SURVEYED BY DATE
 PLATTED BY
 NOTE BOOK NO. DRAWING NO.
 STRUCTURE NOTATION CIPKO

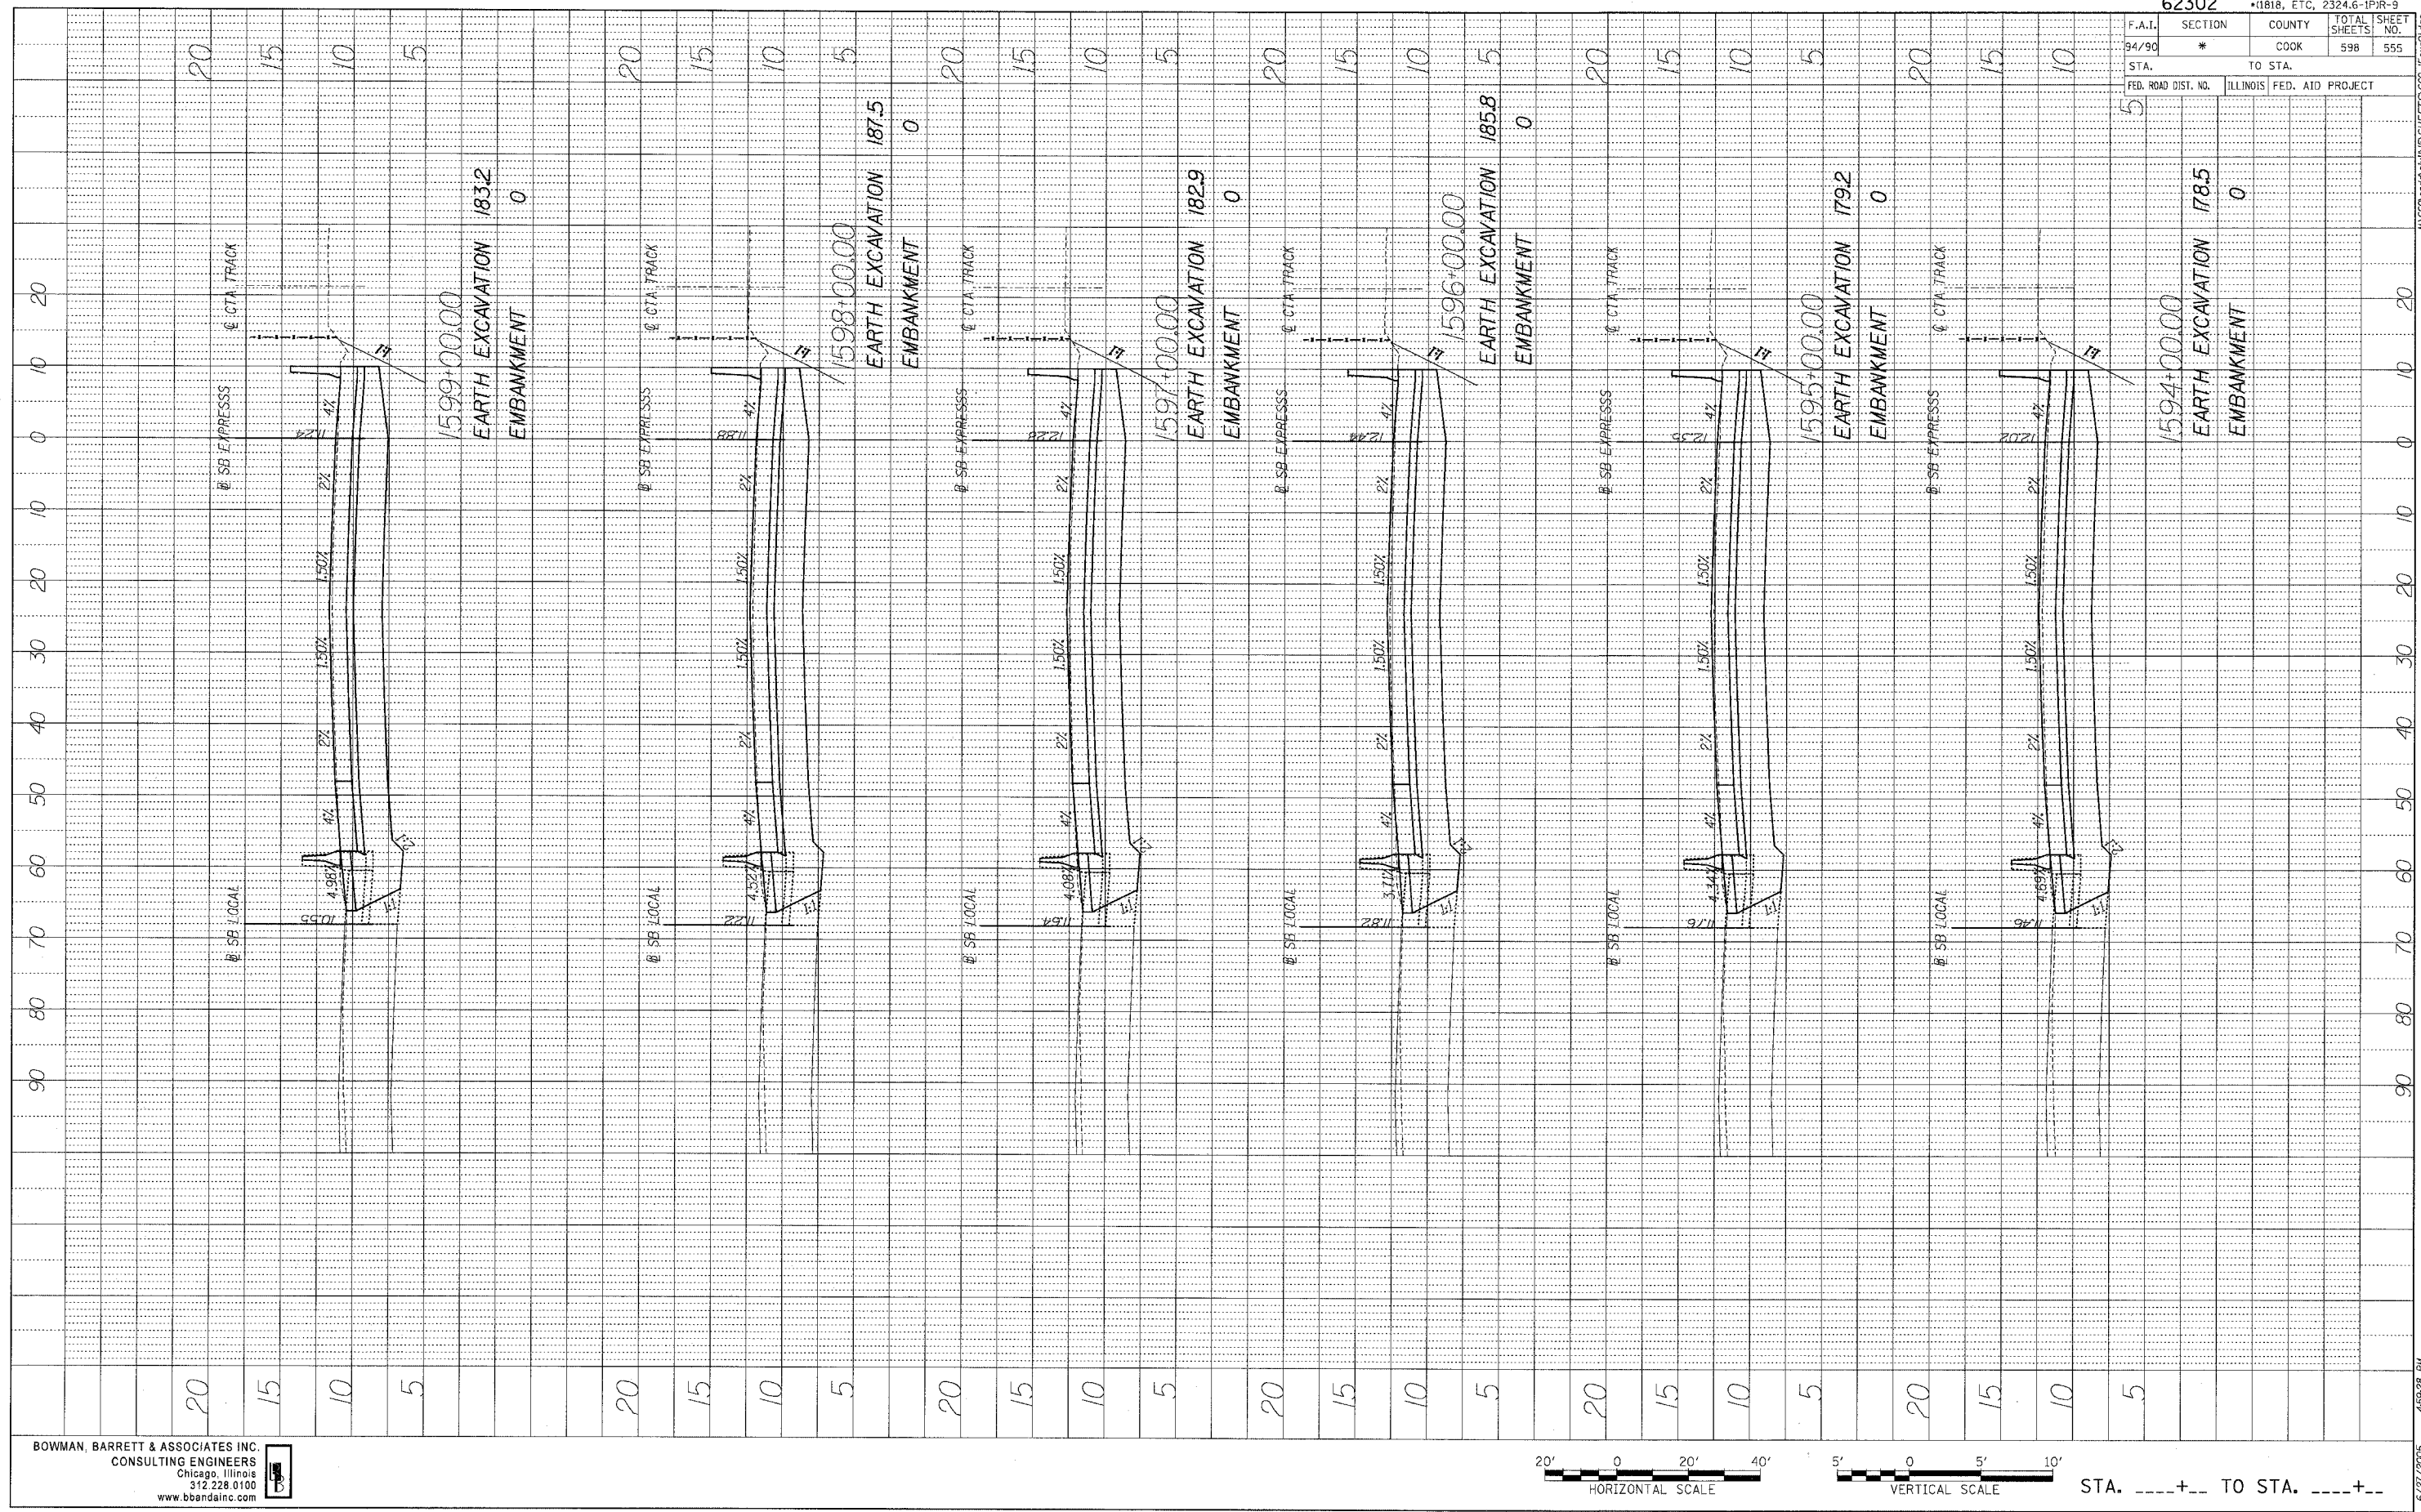

62302				
F.A.I.	SECTION	COUNTY	TOTAL SHEETS	SHEET NO.
94/90	*	COOK	598	555
STA.	TO STA.			
FED. ROAD DIST. NO.	ILLINOIS	FED. AID PROJECT		

BOWMAN, BARRETT & ASSOCIATES INC.
 CONSULTING ENGINEERS
 Chicago, Illinois
 312.228.0100
 www.bbainc.com




STA. ----+-- TO STA. ----+--



4/5/00/000/CIVIL/SHEETS/5/660/5/660.dgn 4/5/00 4:59:28 PM 6/27/2005

F.A.I.	SECTION	COUNTY	TOTAL SHEETS	SHEET NO.
94/90	*	COOK	598	556
STA.		TO STA.		
FED. ROAD DIST. NO.		ILLINOIS	FED. AID PROJECT	

PROFILE	REVISIONS	BY	DATE
NOTE BOOK	PLOTTED		
NO.	GRADES CHECKED		
	STRUCTURE NOTATION CHECKED		

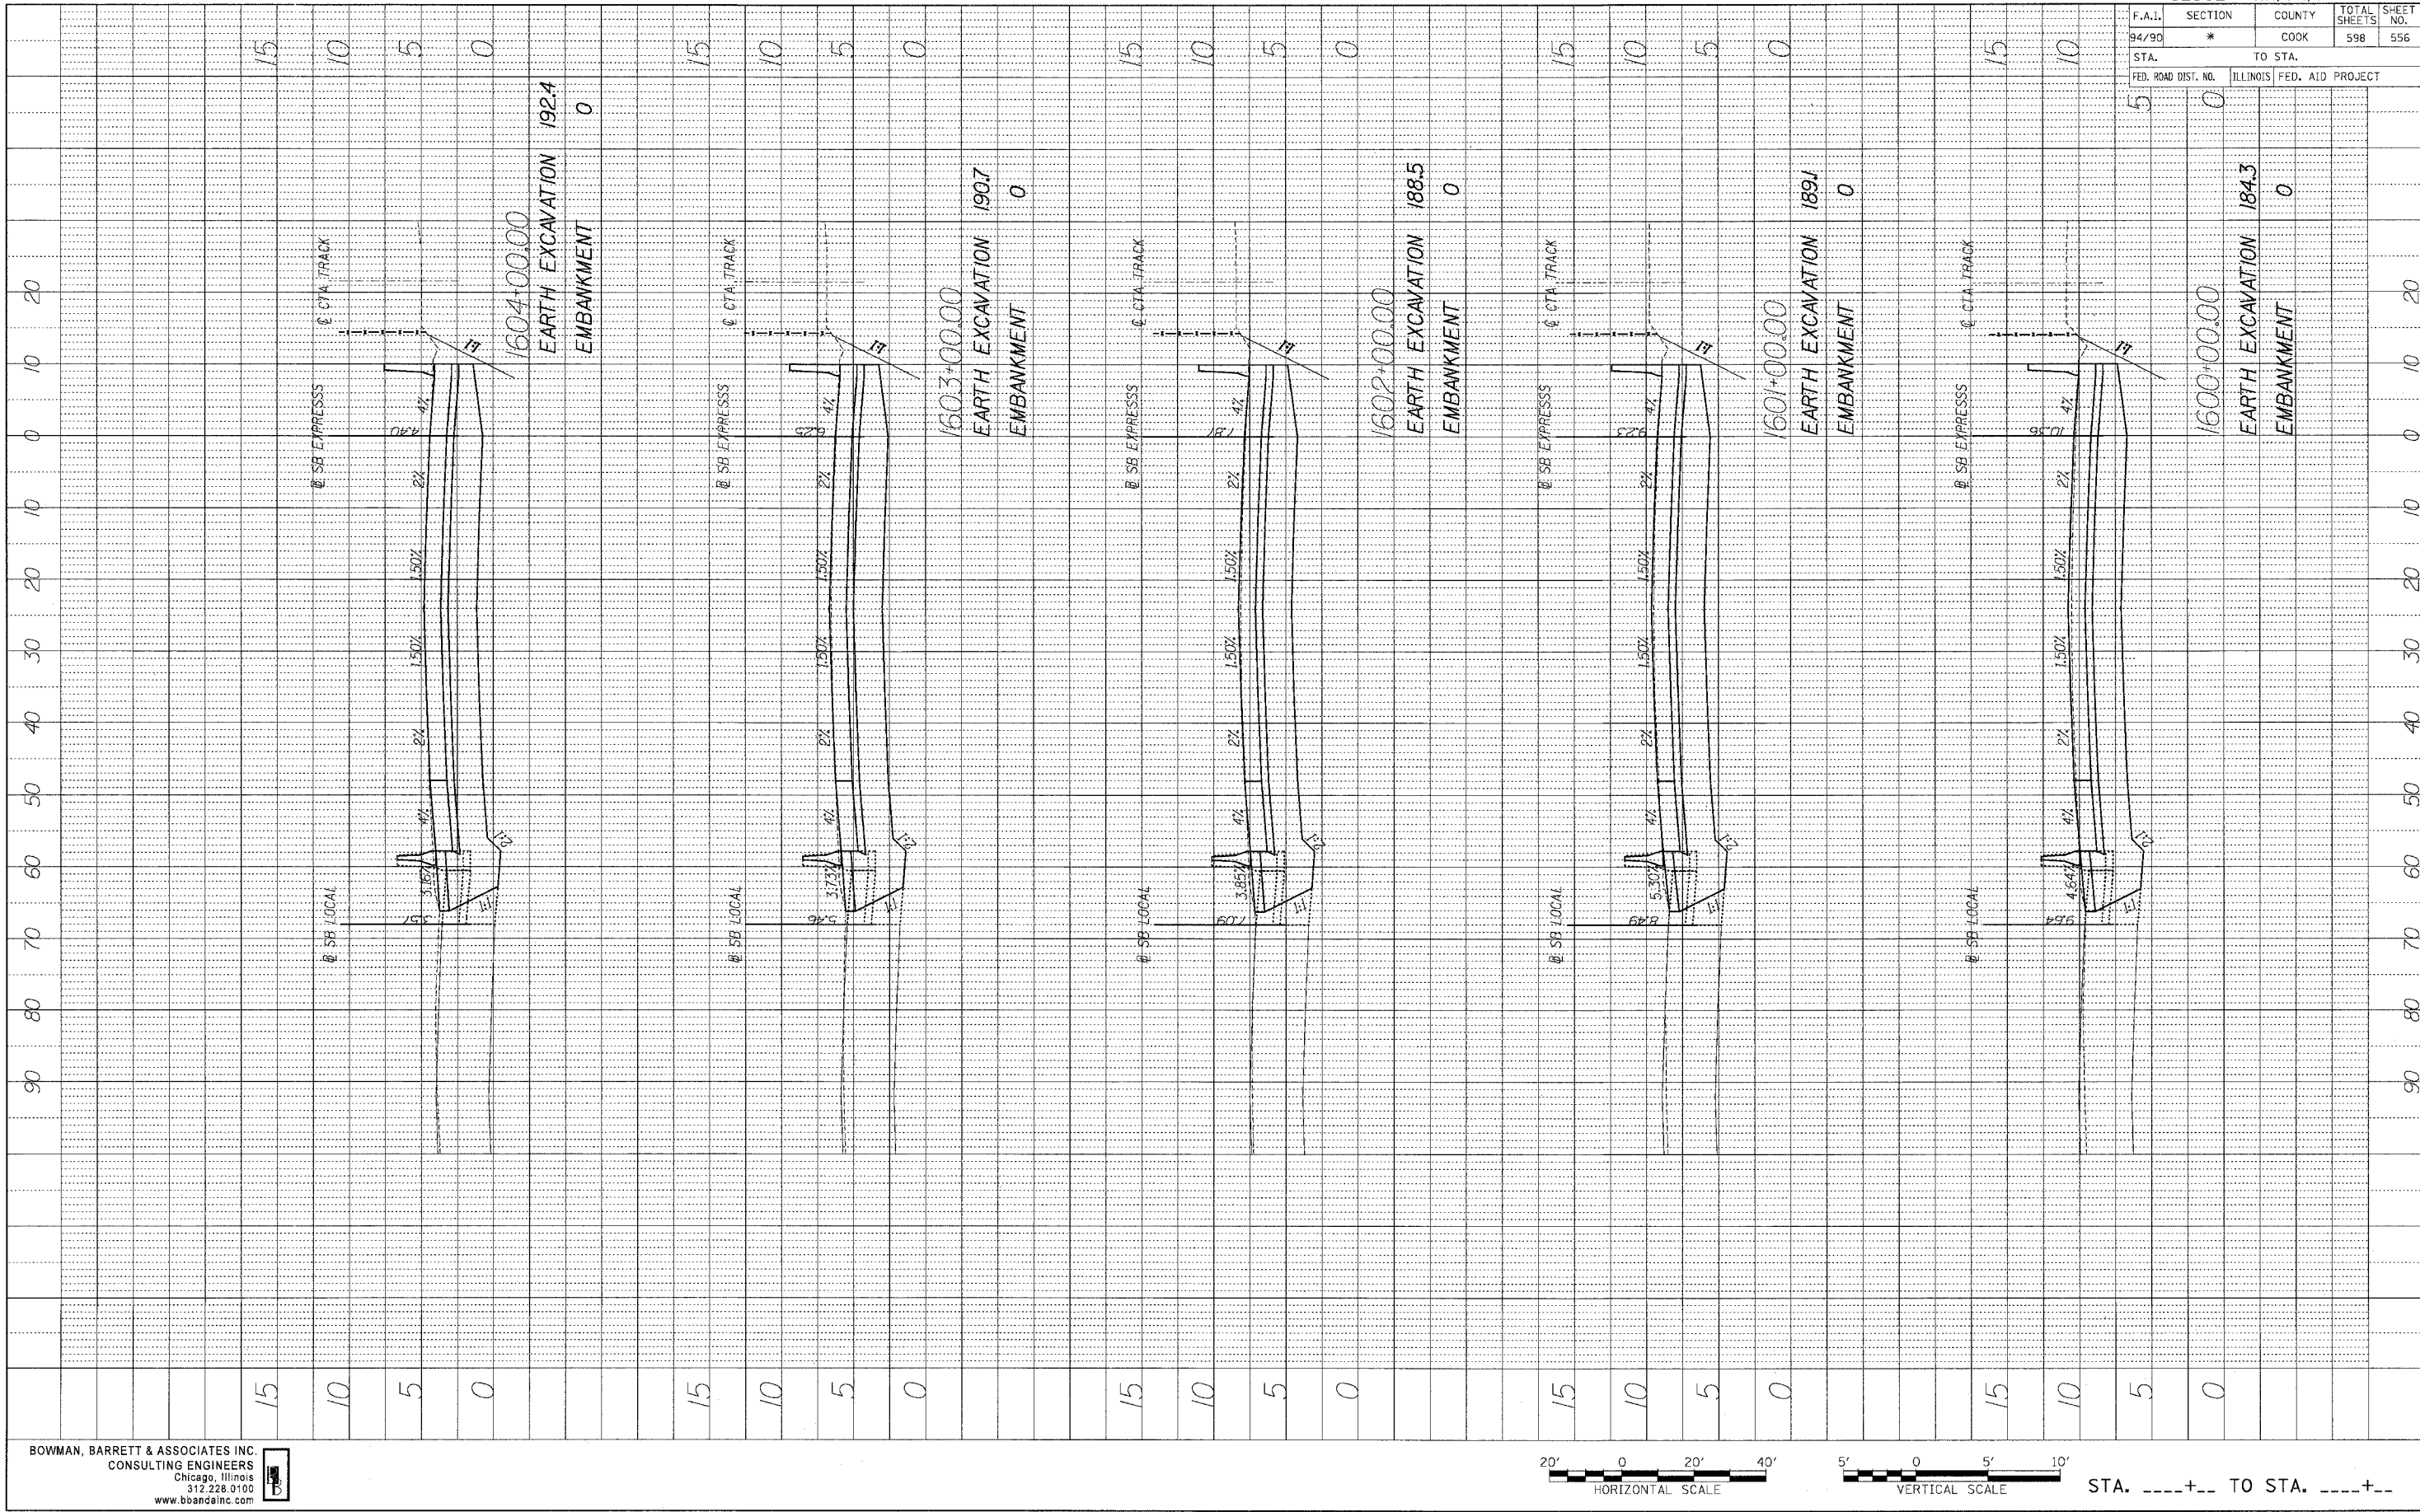


BOWMAN, BARRETT & ASSOCIATES INC.
 CONSULTING ENGINEERS
 Chicago, Illinois
 312.228.9100
 www.bbancinc.com

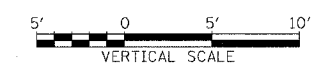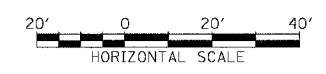

STA.+... TO STA.+...

PROFILE
 REVIEWED _____ BY _____ DATE _____
 GRADINGS CHECKED _____
 NOTE BOOK _____
 NO. _____ STRUCTURE NOTATIONS OK'D _____

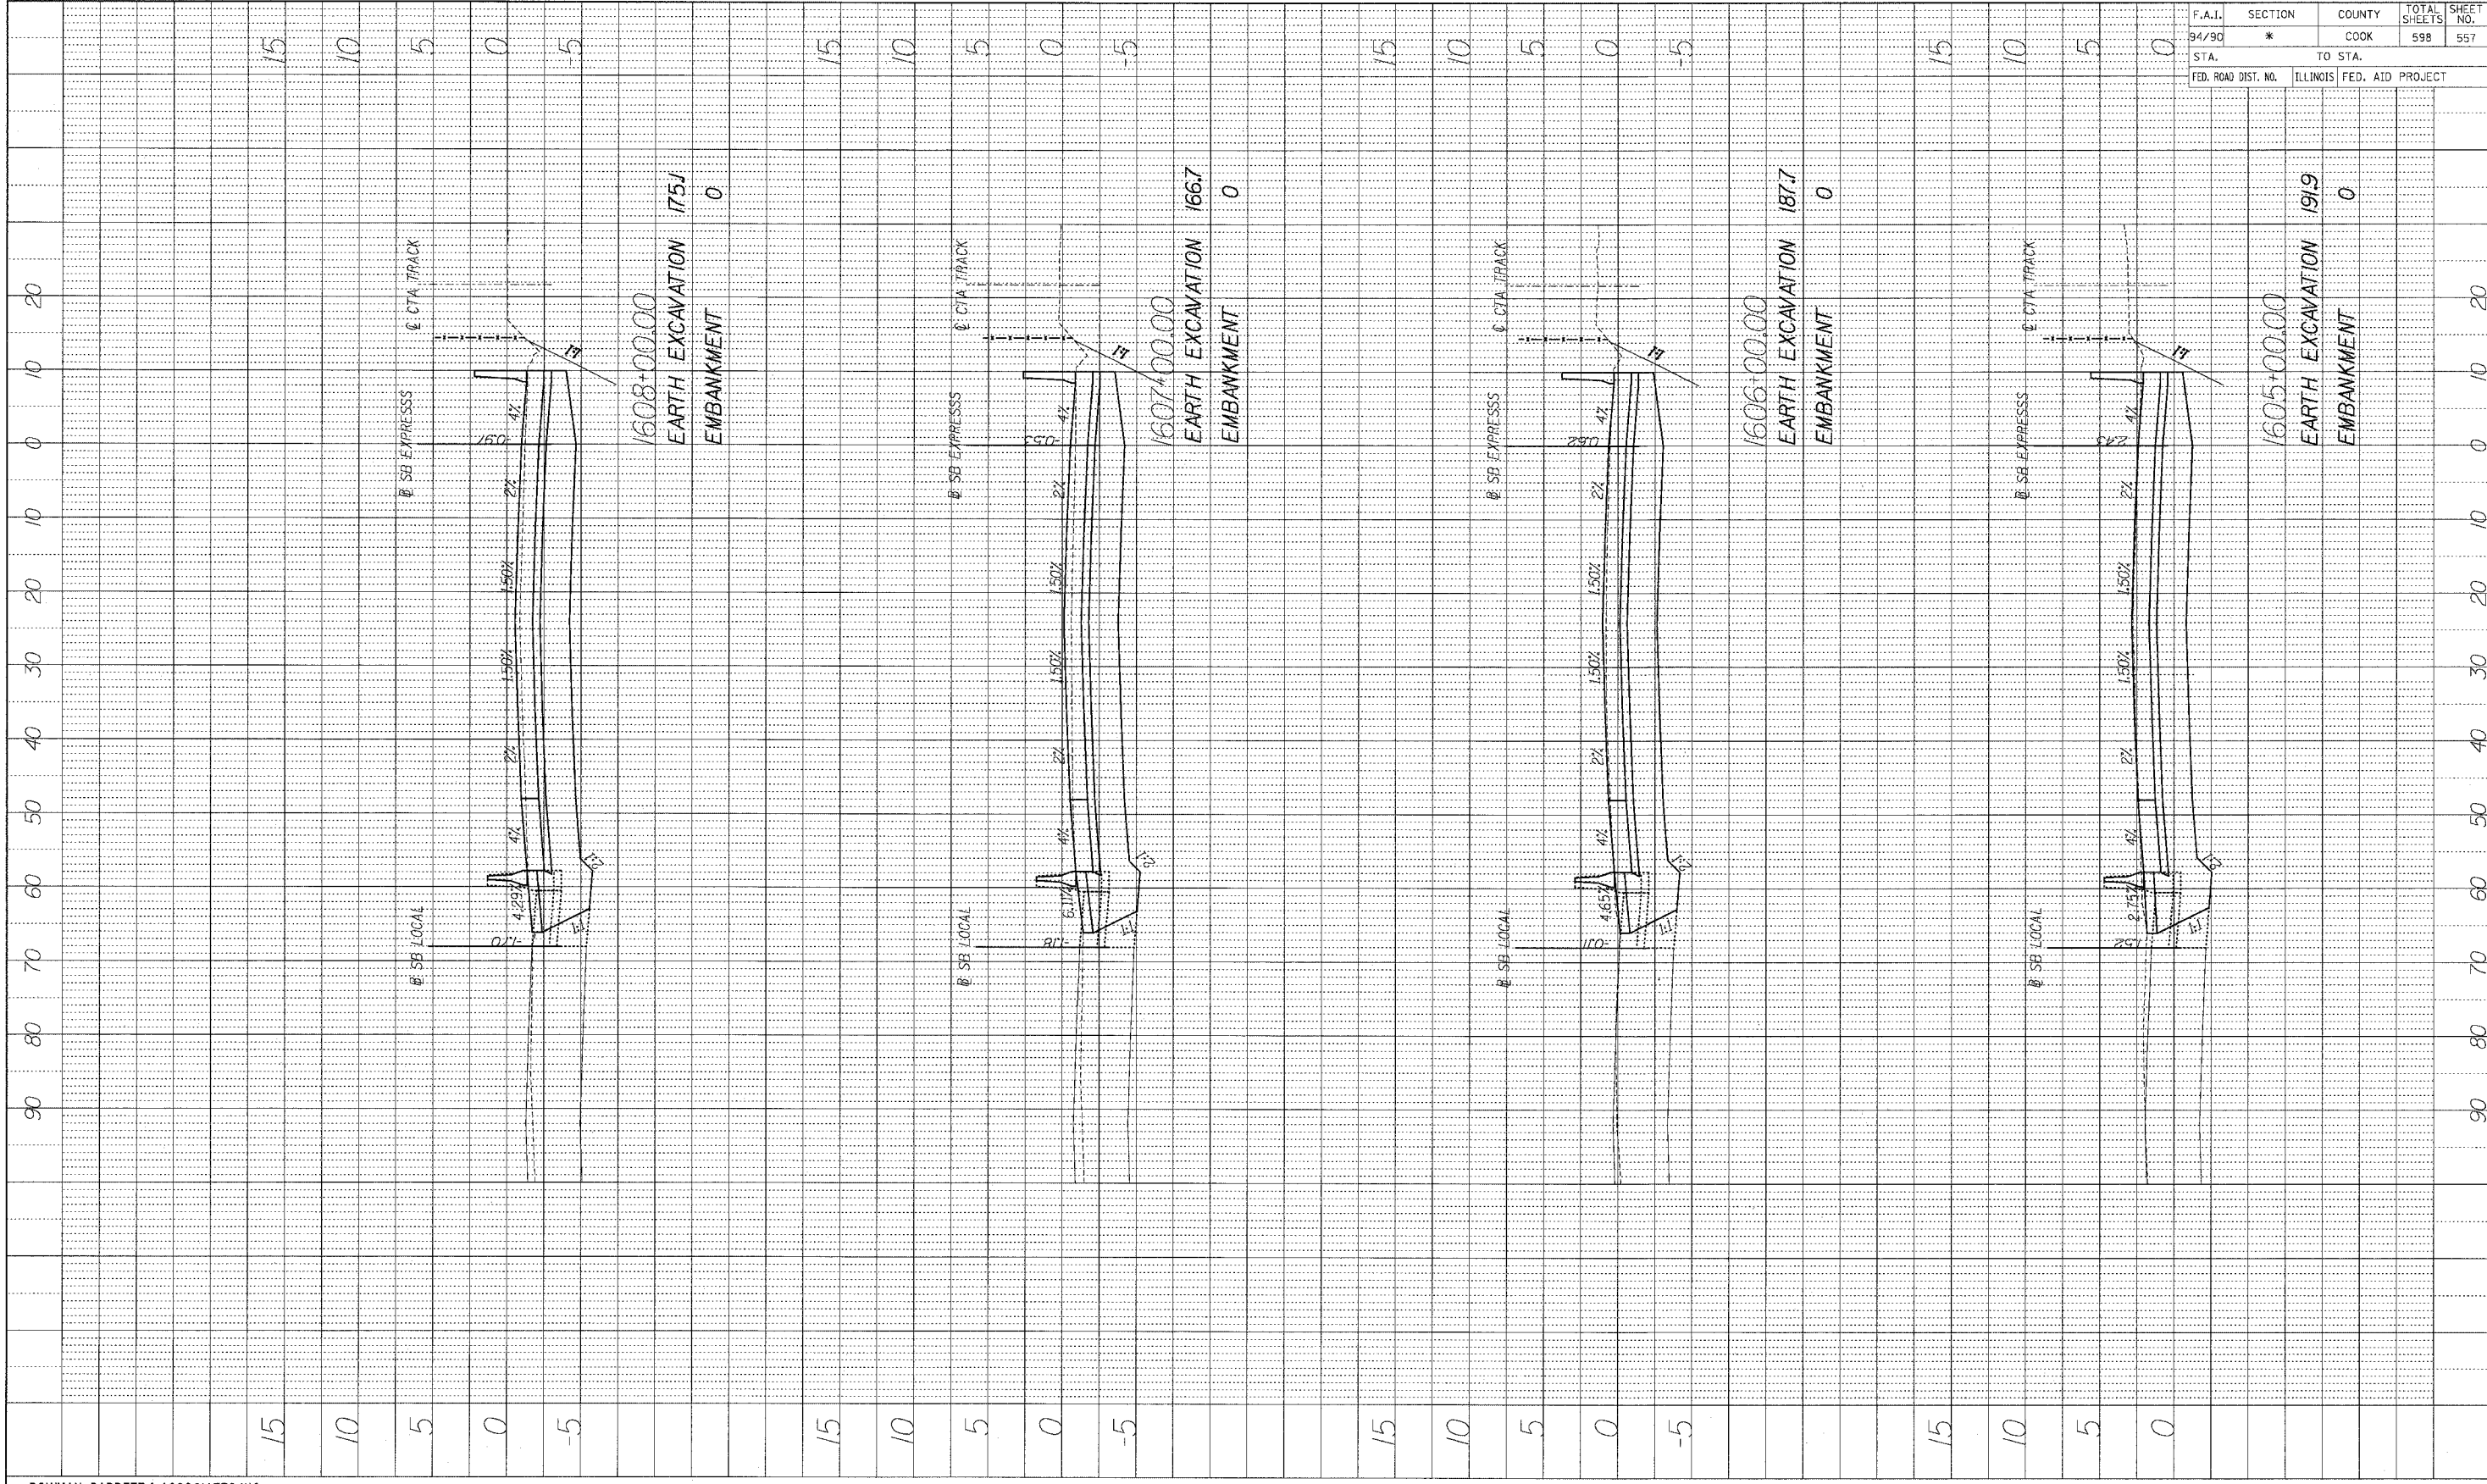

1608+00.00
 EARTH EXCAVATION 175J
 EMBANKMENT 0



1607+00.00
 EARTH EXCAVATION 166.7
 EMBANKMENT 0

1606+00.00
 EARTH EXCAVATION 187.7
 EMBANKMENT 0

1605+00.00
 EARTH EXCAVATION 191.9
 EMBANKMENT 0

62302		•(1818, ETC, 2324.6-1PIR-9	
F.A.I.	SECTION	COUNTY	TOTAL SHEETS
94/90	*	COOK	598
STA.	TO STA.		
FED. ROAD DIST. NO.	ILLINOIS	FED. AID PROJECT	


BOWMAN, BARRETT & ASSOCIATES INC.
 CONSULTING ENGINEERS
 Chicago, Illinois
 312.228.0100
 www.bbainc.com

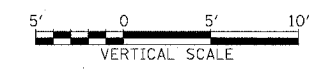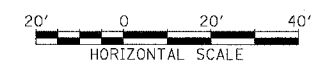


STA.+.. TO STA.+..

F.A.I.	SECTION	COUNTY	TOTAL SHEETS	SHEET NO.
94/90	*	COOK	598	558
STA. _____		TO STA. _____		
FED. ROAD DIST. NO.	ILLINOIS	FED. AID PROJECT		

PROFILE	BY	DATE
REVISIONS		
CHANGES CHECKED		
NOTE BOOK		
NO.		

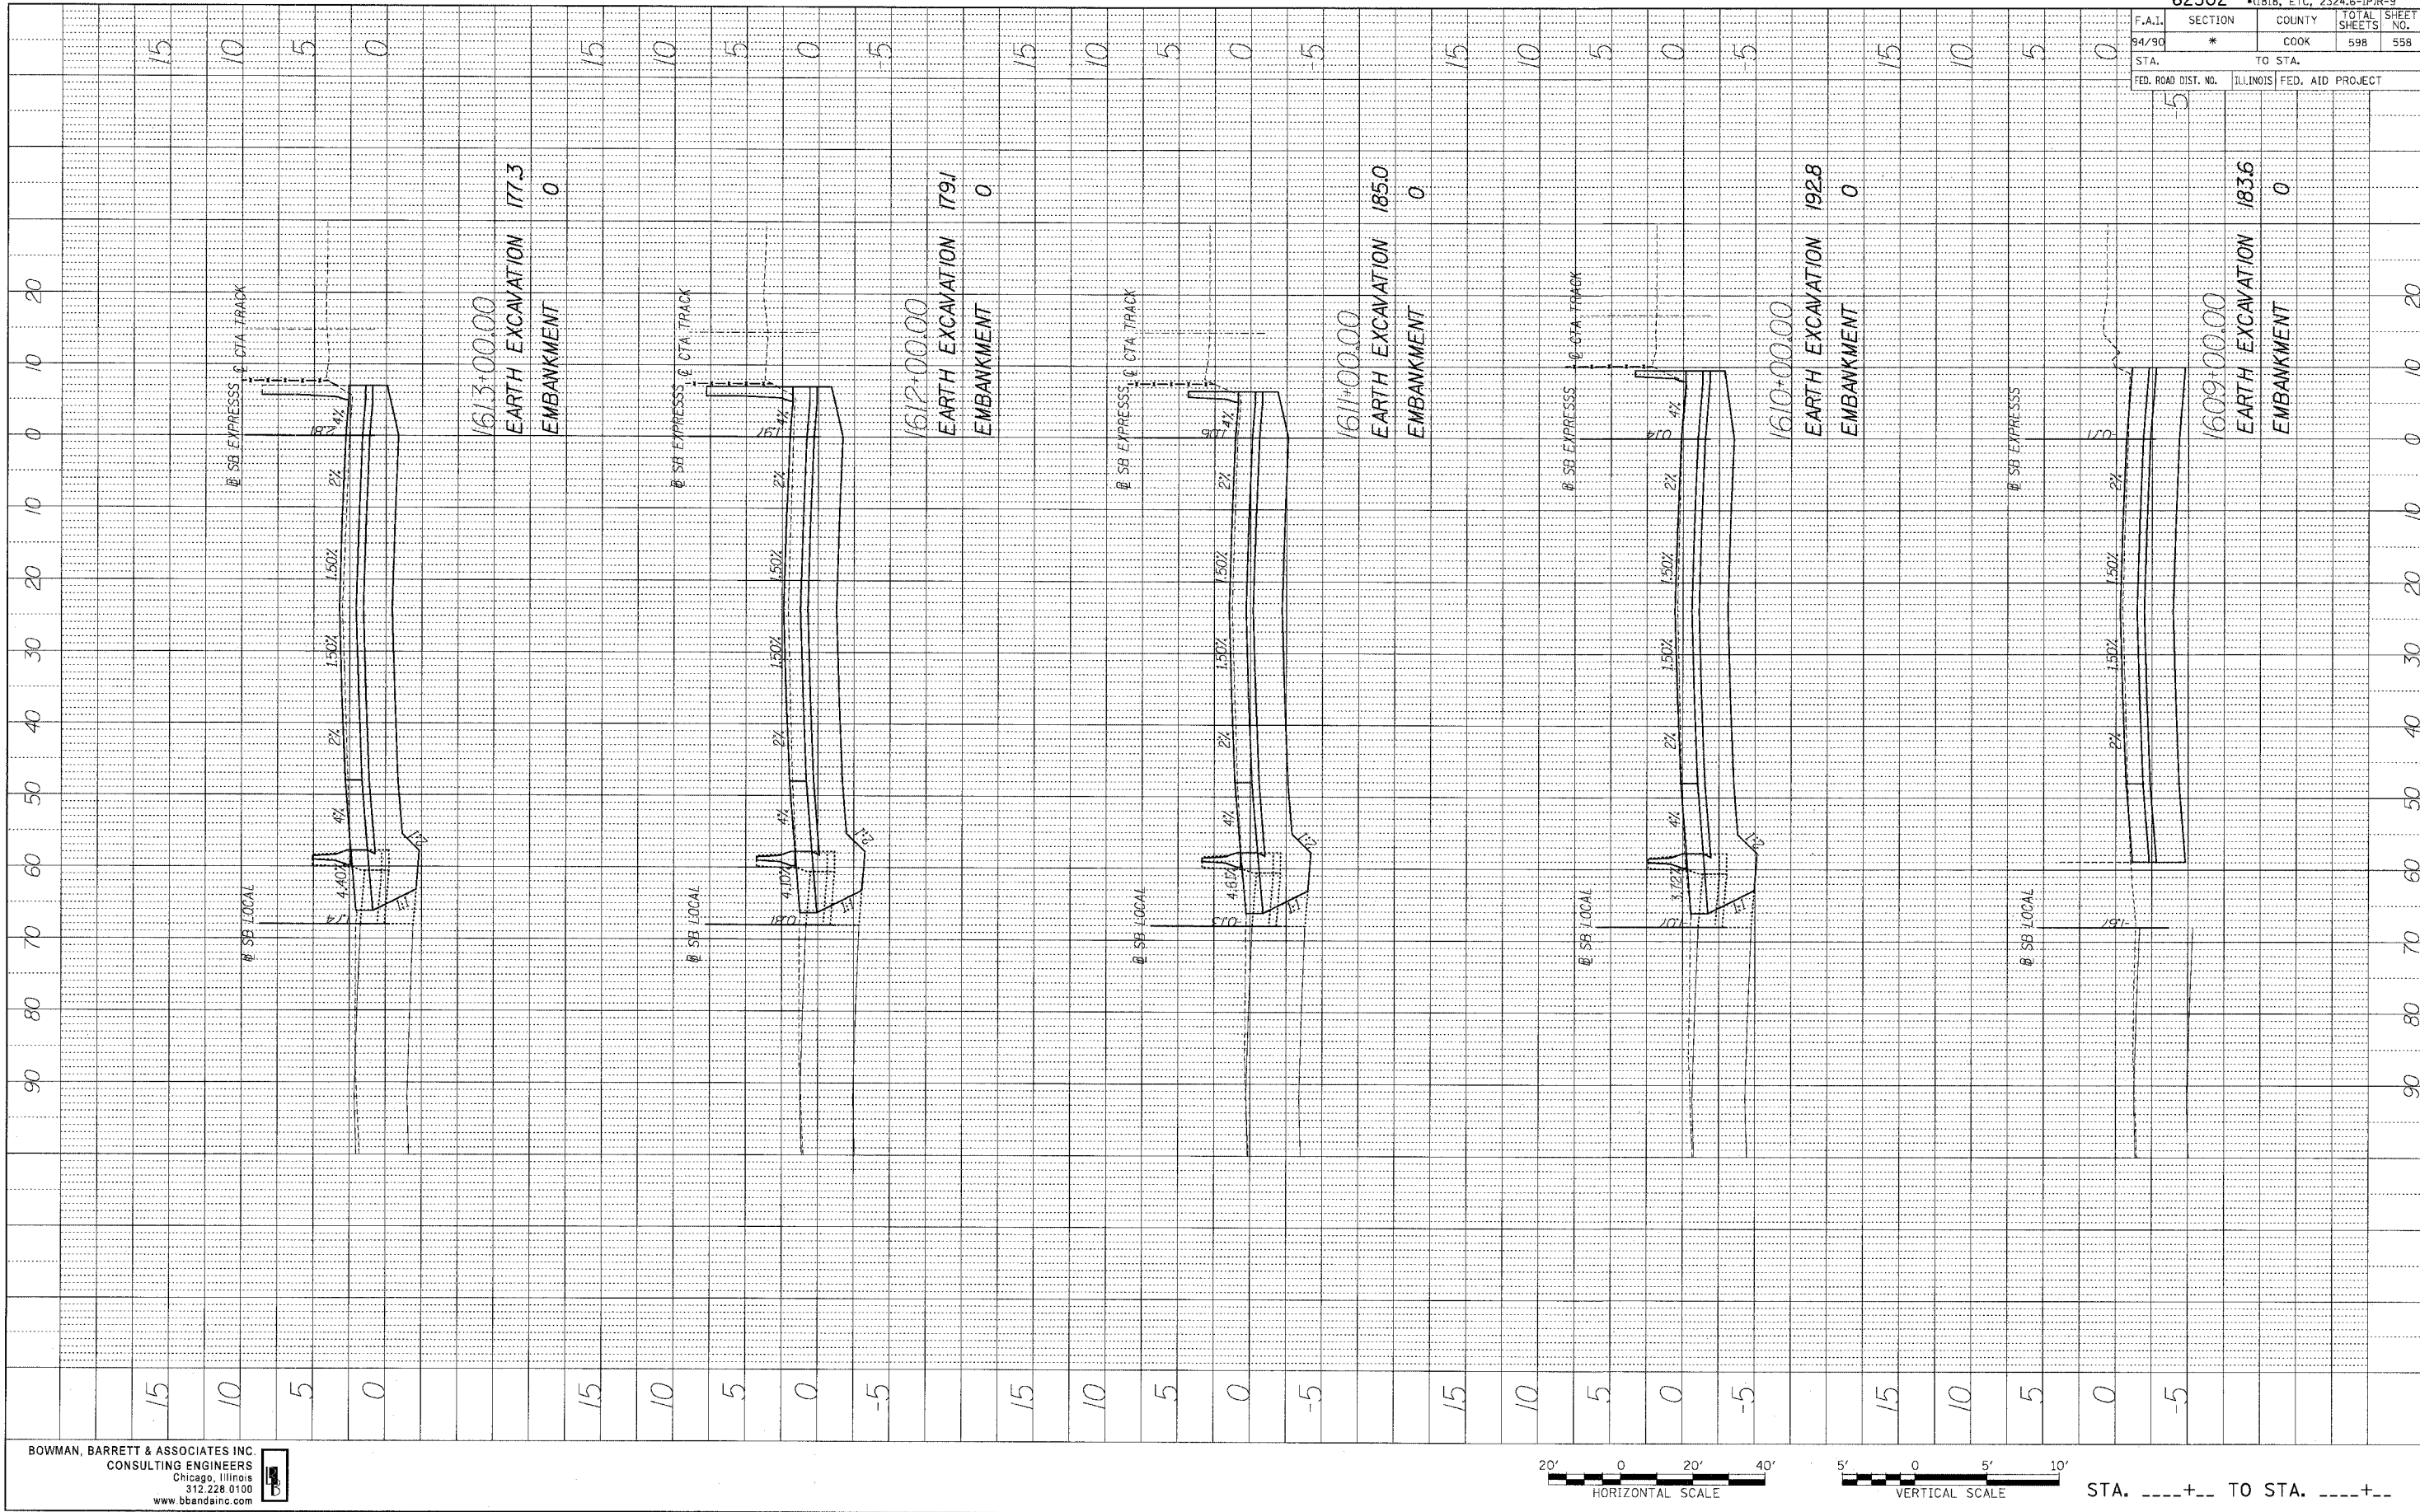


BOWMAN, BARRETT & ASSOCIATES INC.
 CONSULTING ENGINEERS
 Chicago, Illinois
 312.228.0100
 www.bbandainc.com

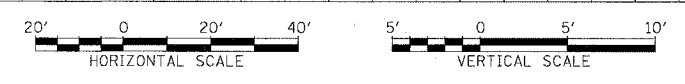

STA. ----+-- TO STA. ----+--

PROFILE
 REVISIONS
 DRAWN BY
 CHECKED BY
 DATE
 NOTE BOOK NO.
 STRUCTURE NO.

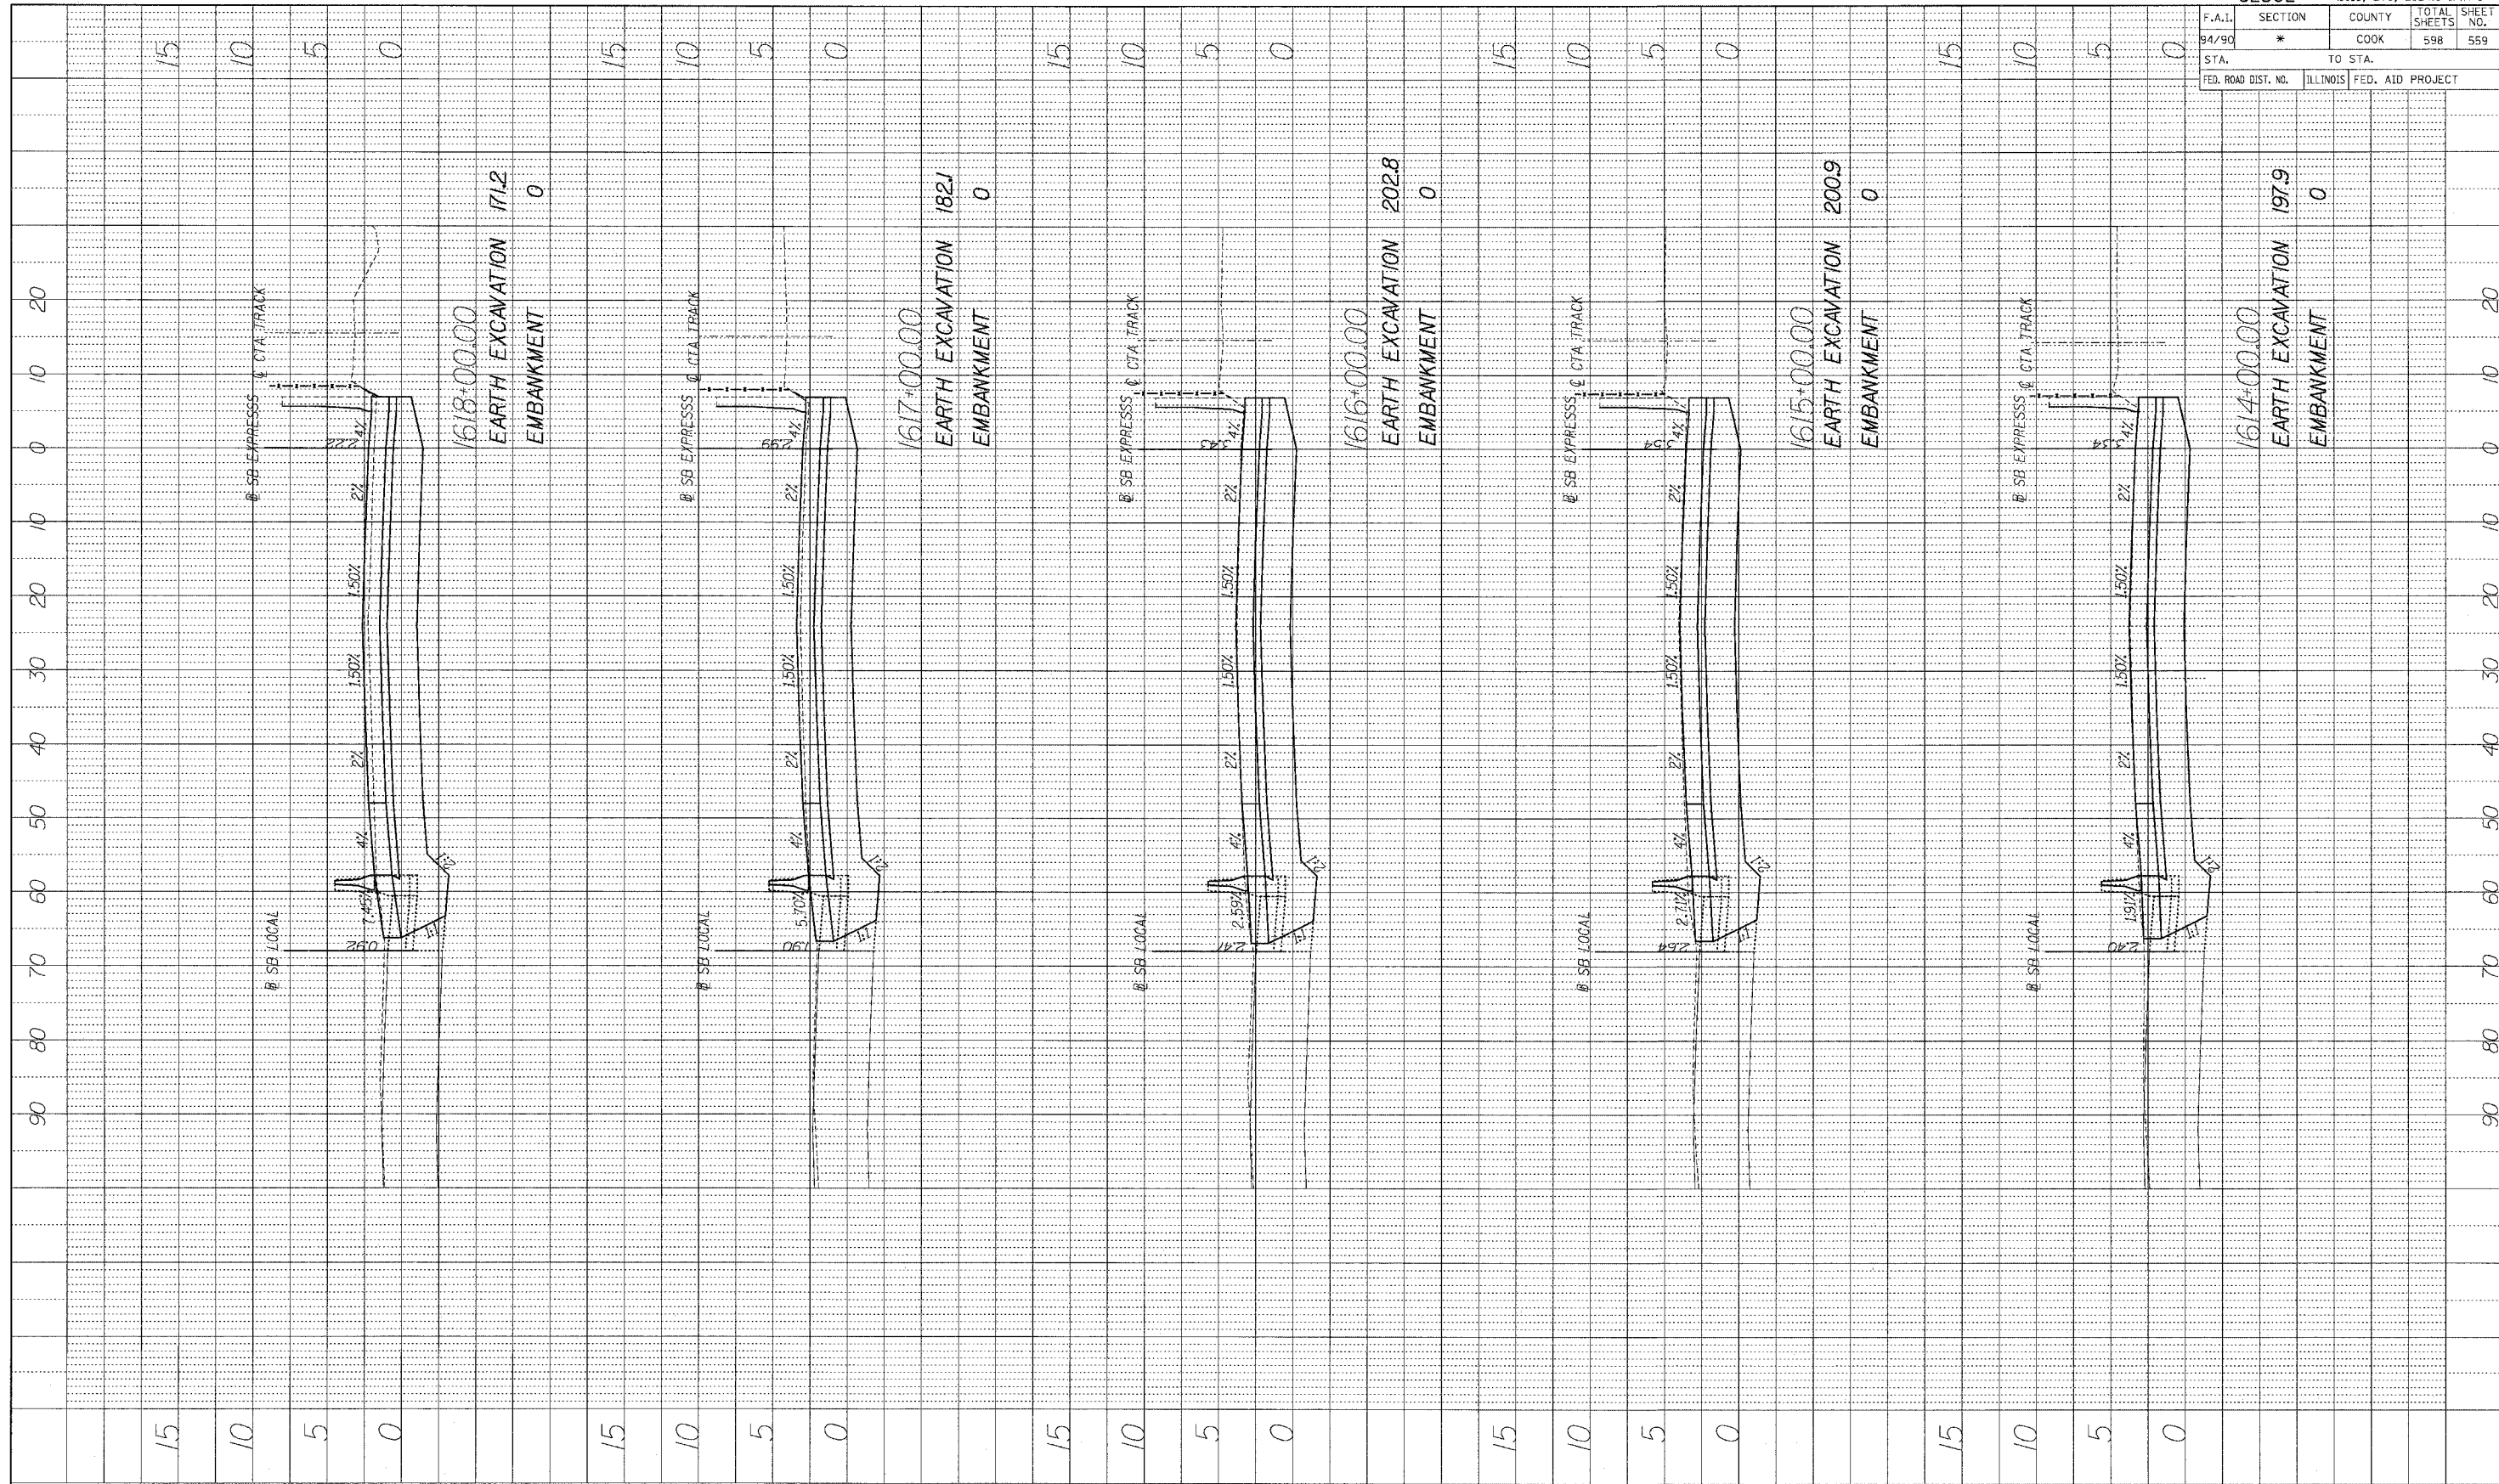

1618+00.00
 EARTH EXCAVATION 171.2
 EMBANKMENT 0

1617+00.00
 EARTH EXCAVATION 182.1
 EMBANKMENT 0


1616+00.00
 EARTH EXCAVATION 202.8
 EMBANKMENT 0

1615+00.00
 EARTH EXCAVATION 200.9
 EMBANKMENT 0

1614+00.00
 EARTH EXCAVATION 197.9
 EMBANKMENT 0

62302		*1818, ETC., 2324.6-1PIR-9	
F.A.I.	SECTION	COUNTY	TOTAL SHEETS
94/90	*	COOK	598
STA.		TO STA.	
FED. ROAD DIST. NO.	ILLINOIS	FED. AID PROJECT	


BOWMAN, BARRETT & ASSOCIATES INC
 CONSULTING ENGINEERS
 Chicago, Illinois
 312.228.0100
 www.bbainc.com

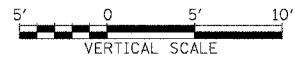

STA. ---+--- TO STA. ---+---

6/27/2005 5:00:59 PM

PROFILE
 REVISIONS
 PLOTTED
 GRADIS CHECKED
 NOTE BOOK
 STRUCTURE NOTATIONS CHFD
 NO. _____ BY _____ DATE _____

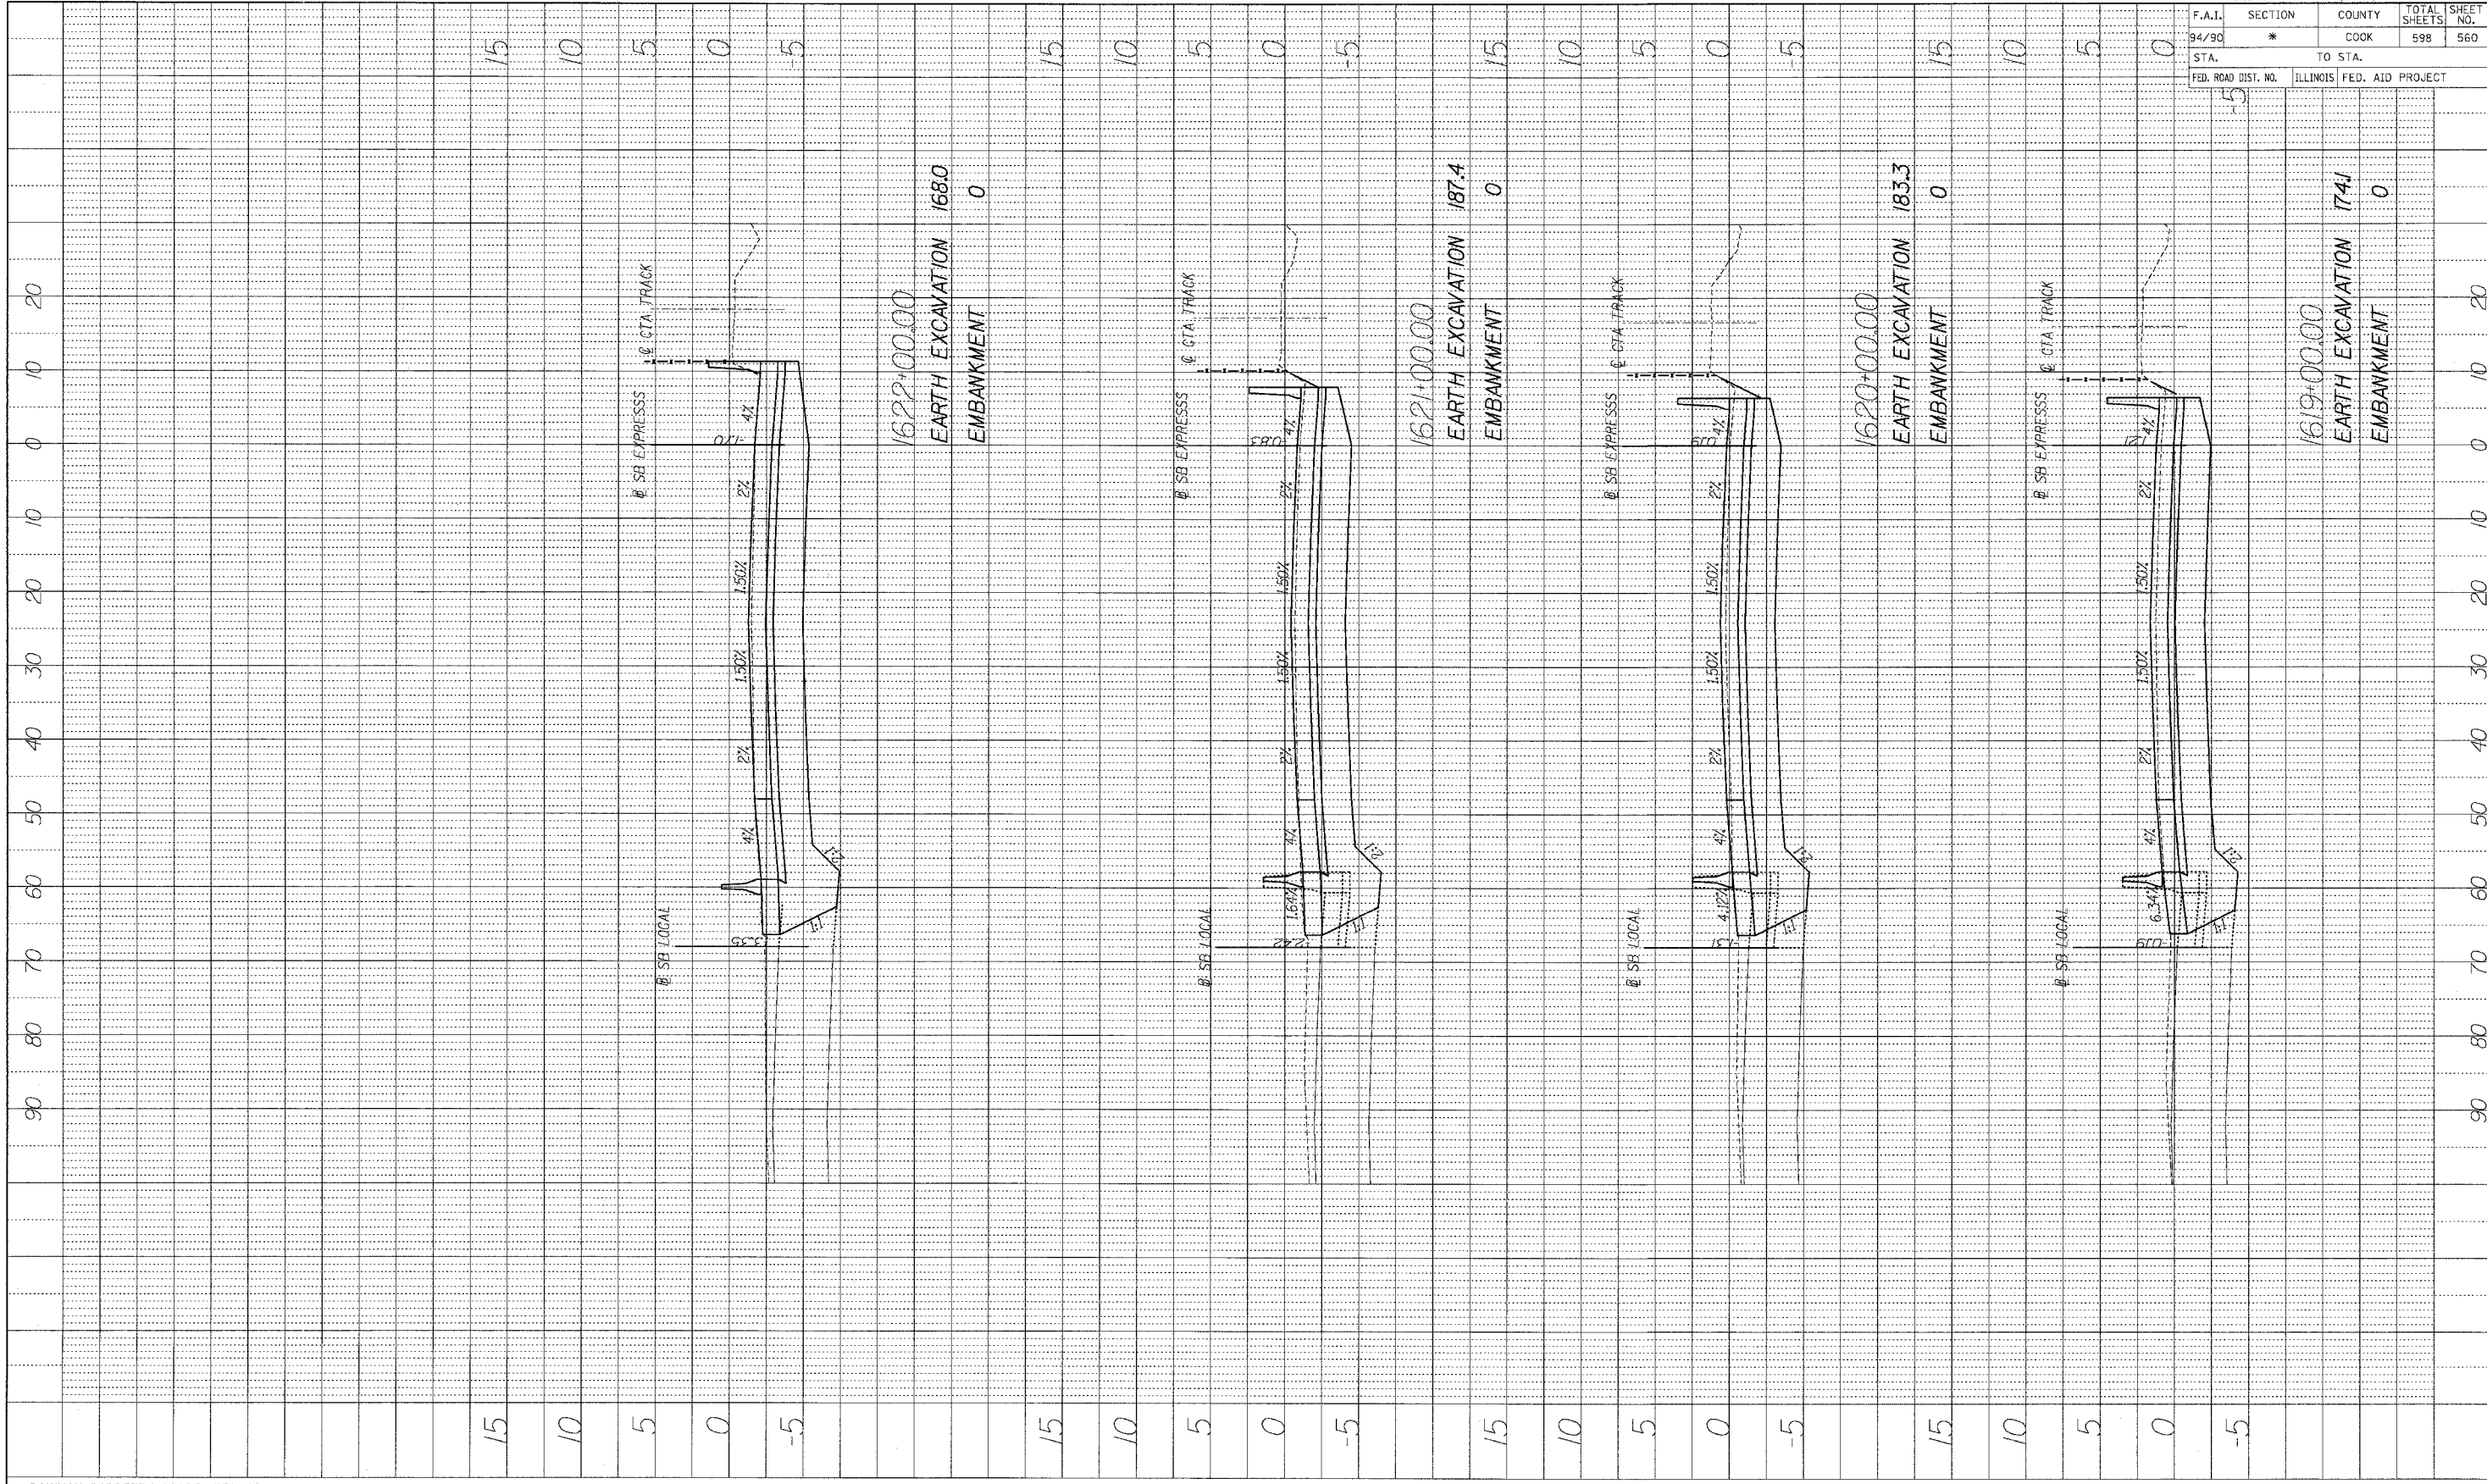

1622+00.00
 EARTH EXCAVATION 168.0
 EMBANKMENT 0



1621+00.00
 EARTH EXCAVATION 187.4
 EMBANKMENT 0

1620+00.00
 EARTH EXCAVATION 183.3
 EMBANKMENT 0

1619+00.00
 EARTH EXCAVATION 174.1
 EMBANKMENT 0

62302		*1818, ETC, 2324.6-IPR-9	
F.A.I.	SECTION	COUNTY	TOTAL SHEETS
94/90	*	COOK	598
STA.	TO STA.		
FED. ROAD DIST. NO.	ILLINOIS	FED. AID PROJECT	


BOWMAN, BARRETT & ASSOCIATES INC
 CONSULTING ENGINEERS
 Chicago, Illinois
 312.228.0100
 www.bbainc.com

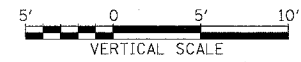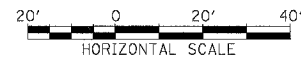

STA.+... TO STA.+...

5:00:32 PM 6/27/2005

PROFILE	REVIEWED	BY	DATE
NOTE BOOK	PLANTED		
NO.	REMOVED		
	REMOVED		
	STRUCTURE NOTATION	OKFO	

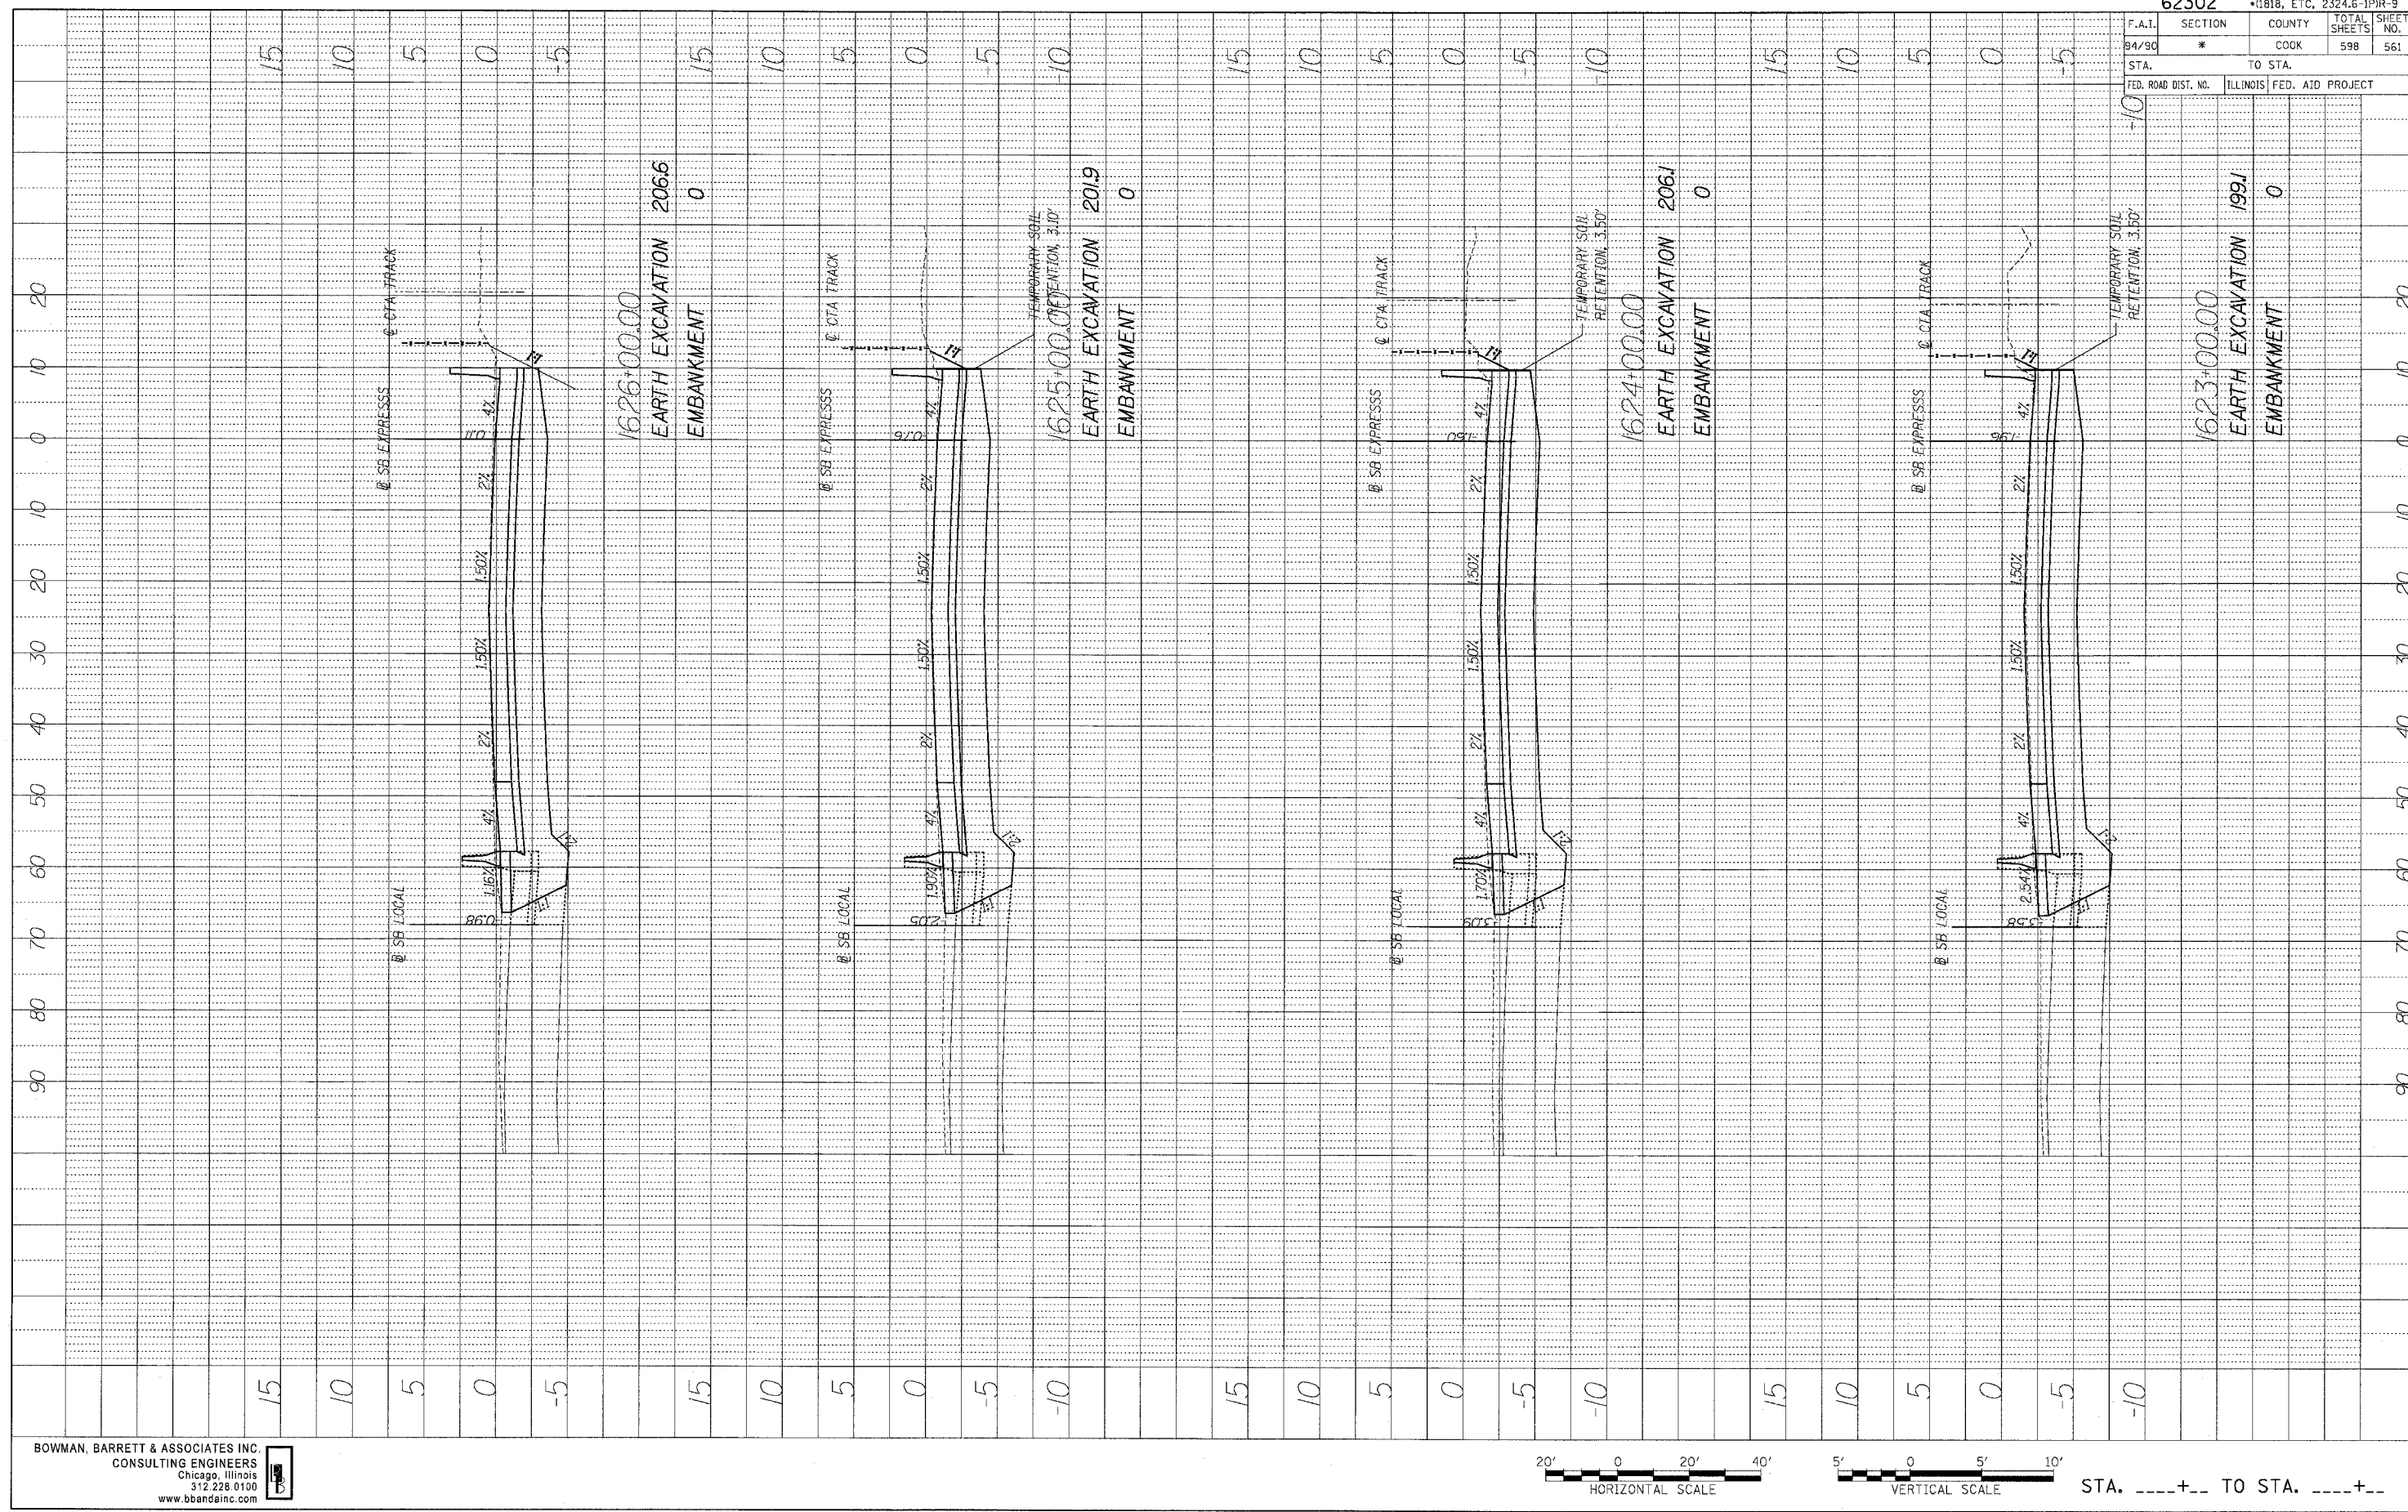

62302 • (1818, ETC, 2324.6-1P1R-9				
F.A.I.	SECTION	COUNTY	TOTAL SHEETS	SHEET NO.
94/90	*	COOK	598	561
STA.		TO STA.		
FED. ROAD DIST. NO.	ILLINOIS	FED. AID PROJECT		


BOWMAN, BARRETT & ASSOCIATES INC.
CONSULTING ENGINEERS
Chicago, Illinois
312.228.0100
www.bbainc.com



STA. ----+-- TO STA. ----+--

6/27/2005 5:00:42 PM N:\650\road\62302\SHEET\561.dwg

PROFILE
 DRAWINGS BY DATE
 PLANNED BY
 GRADES CHECKED
 NOTE BOOK NO.
 STRUCTURE NOTATION SHOWN

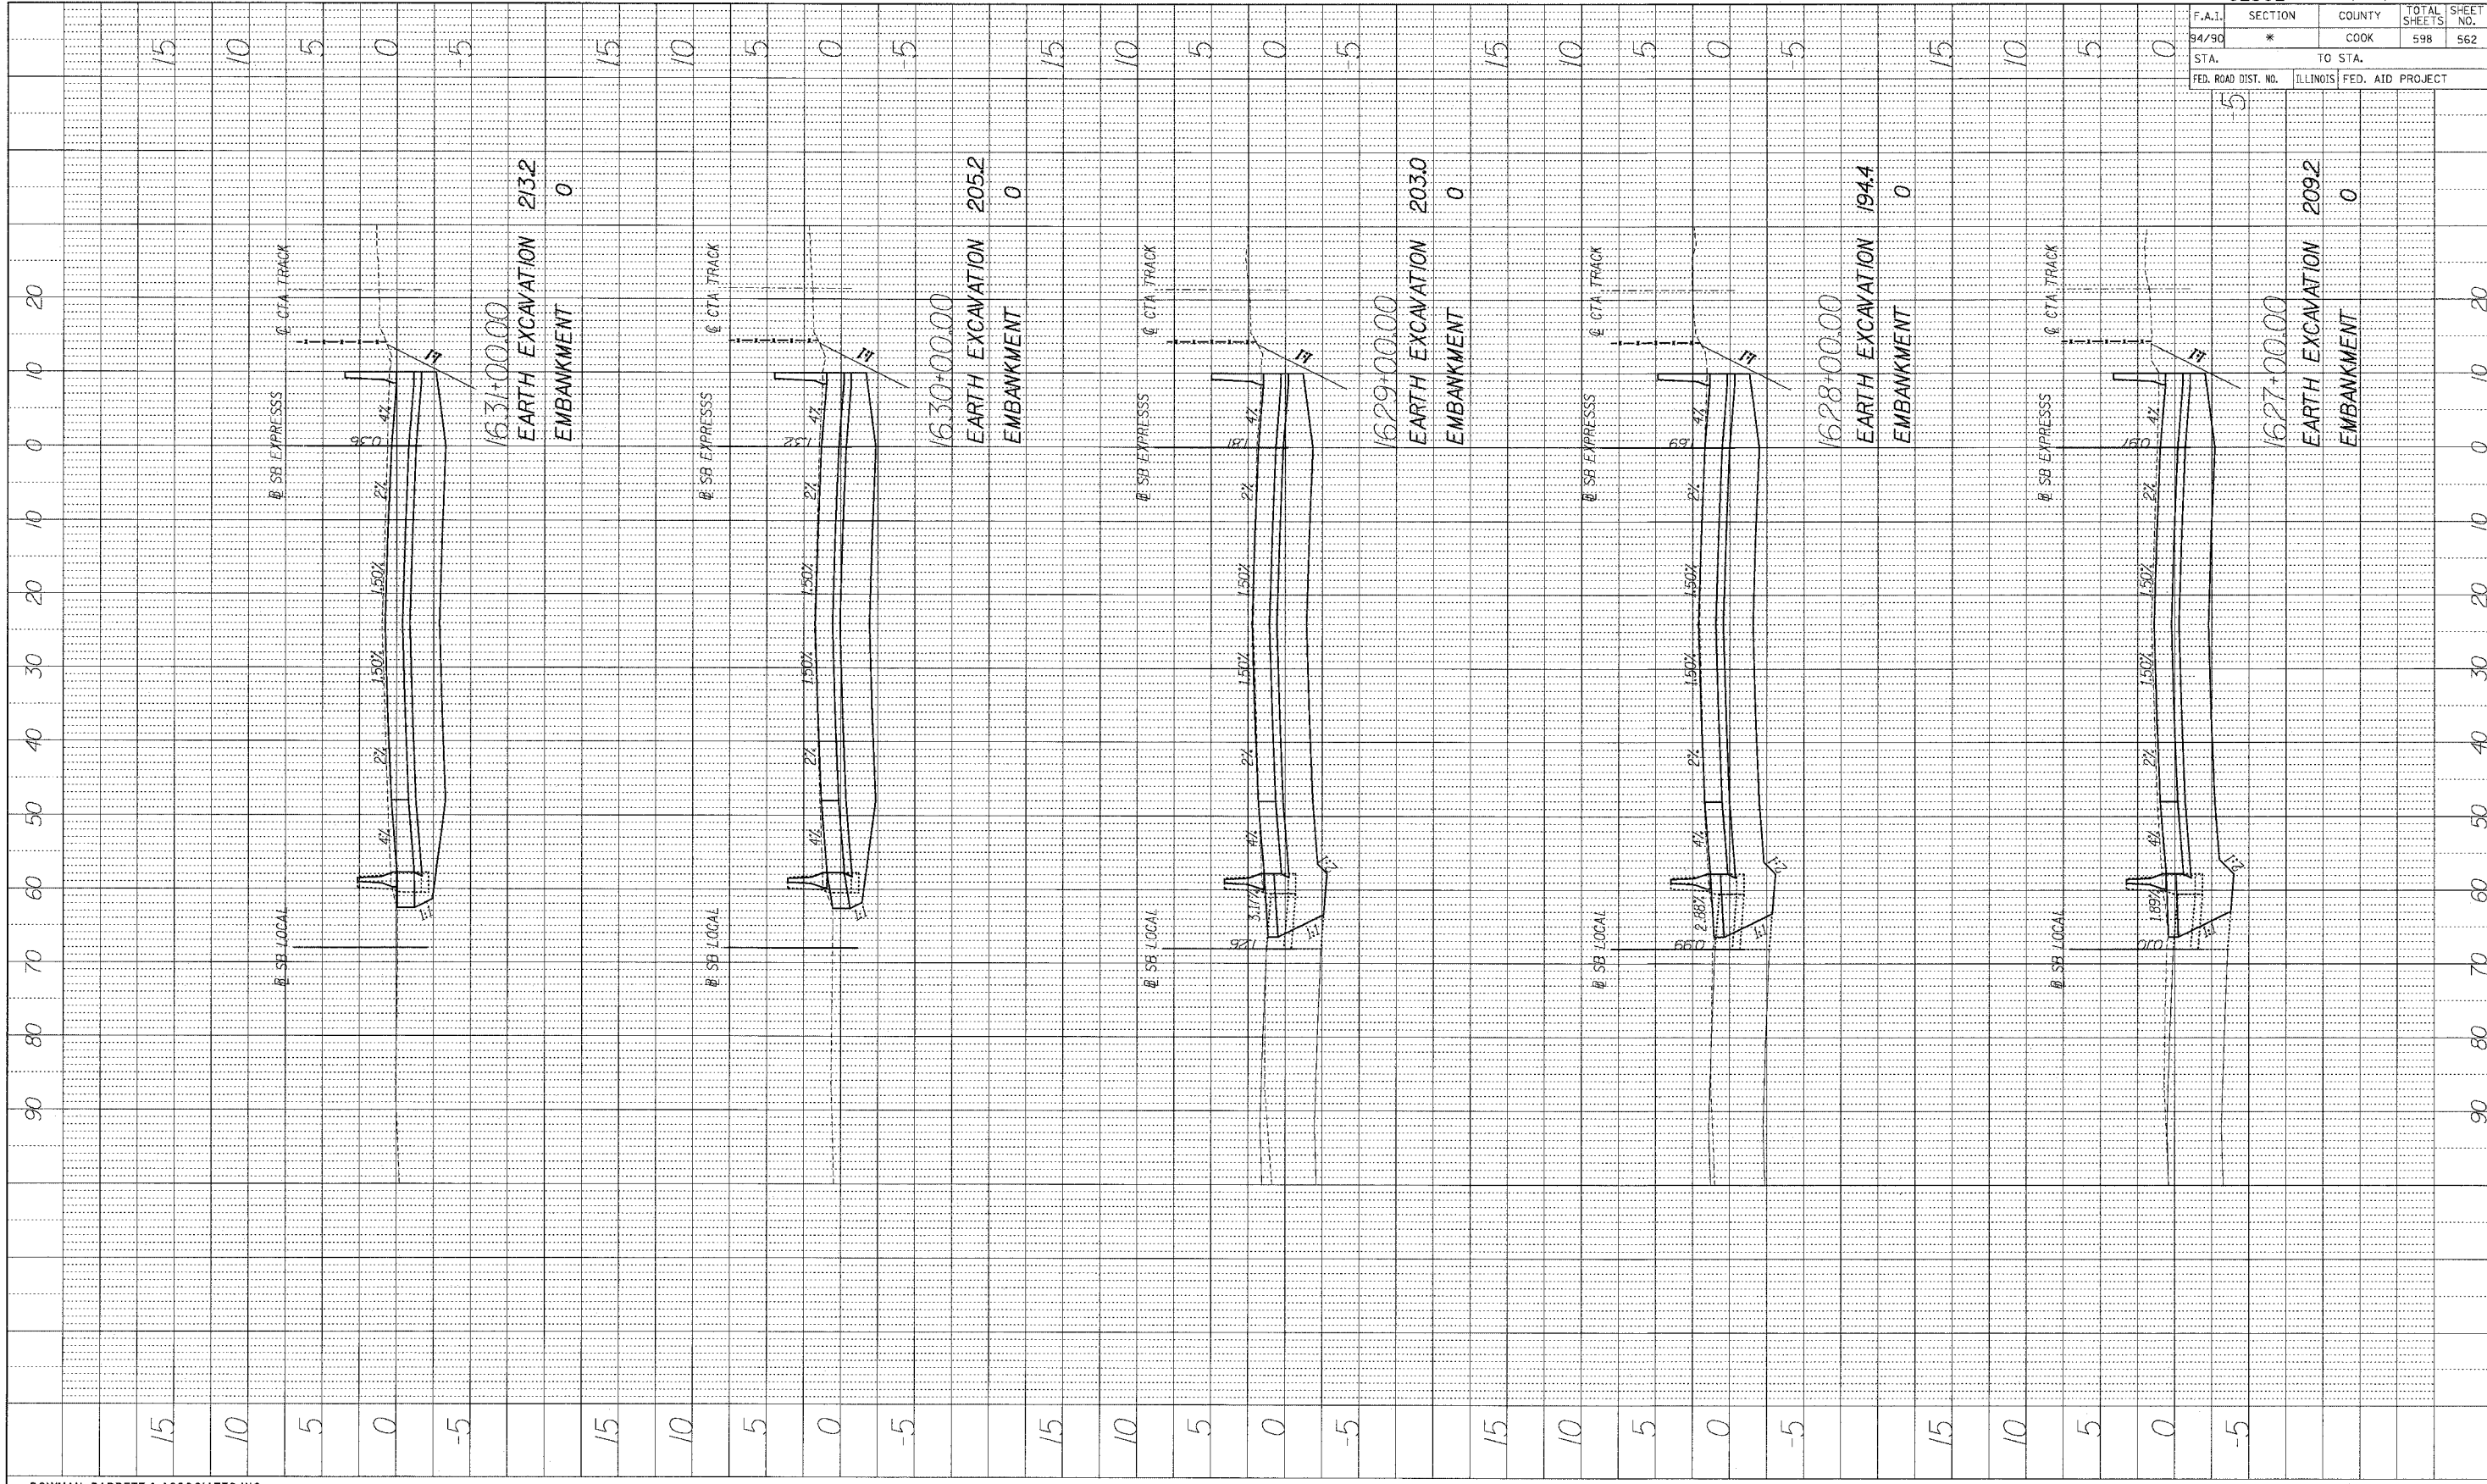

62302		*1818, ETC. 2324.6-1PIR-9	
F.A.I. SECTION	COUNTY	TOTAL SHEETS	SHEET NO.
94/90 *	COOK	598	562
STA. TO STA.		ILLINOIS FED. AID PROJECT	
FED. ROAD DIST. NO.			


BOWMAN, BARRETT & ASSOCIATES INC.
 CONSULTING ENGINEERS
 Chicago, Illinois
 312.228.0100
 www.bbainc.com



STA.+.. TO STA.+..

5:03:53 PM 6/27/2005

PROFILE REVIEWED BY DATE
 GRADINGS CHECKED BY
 NOTE BOOK NO. STRUCTURE NOTATIONS CHKD

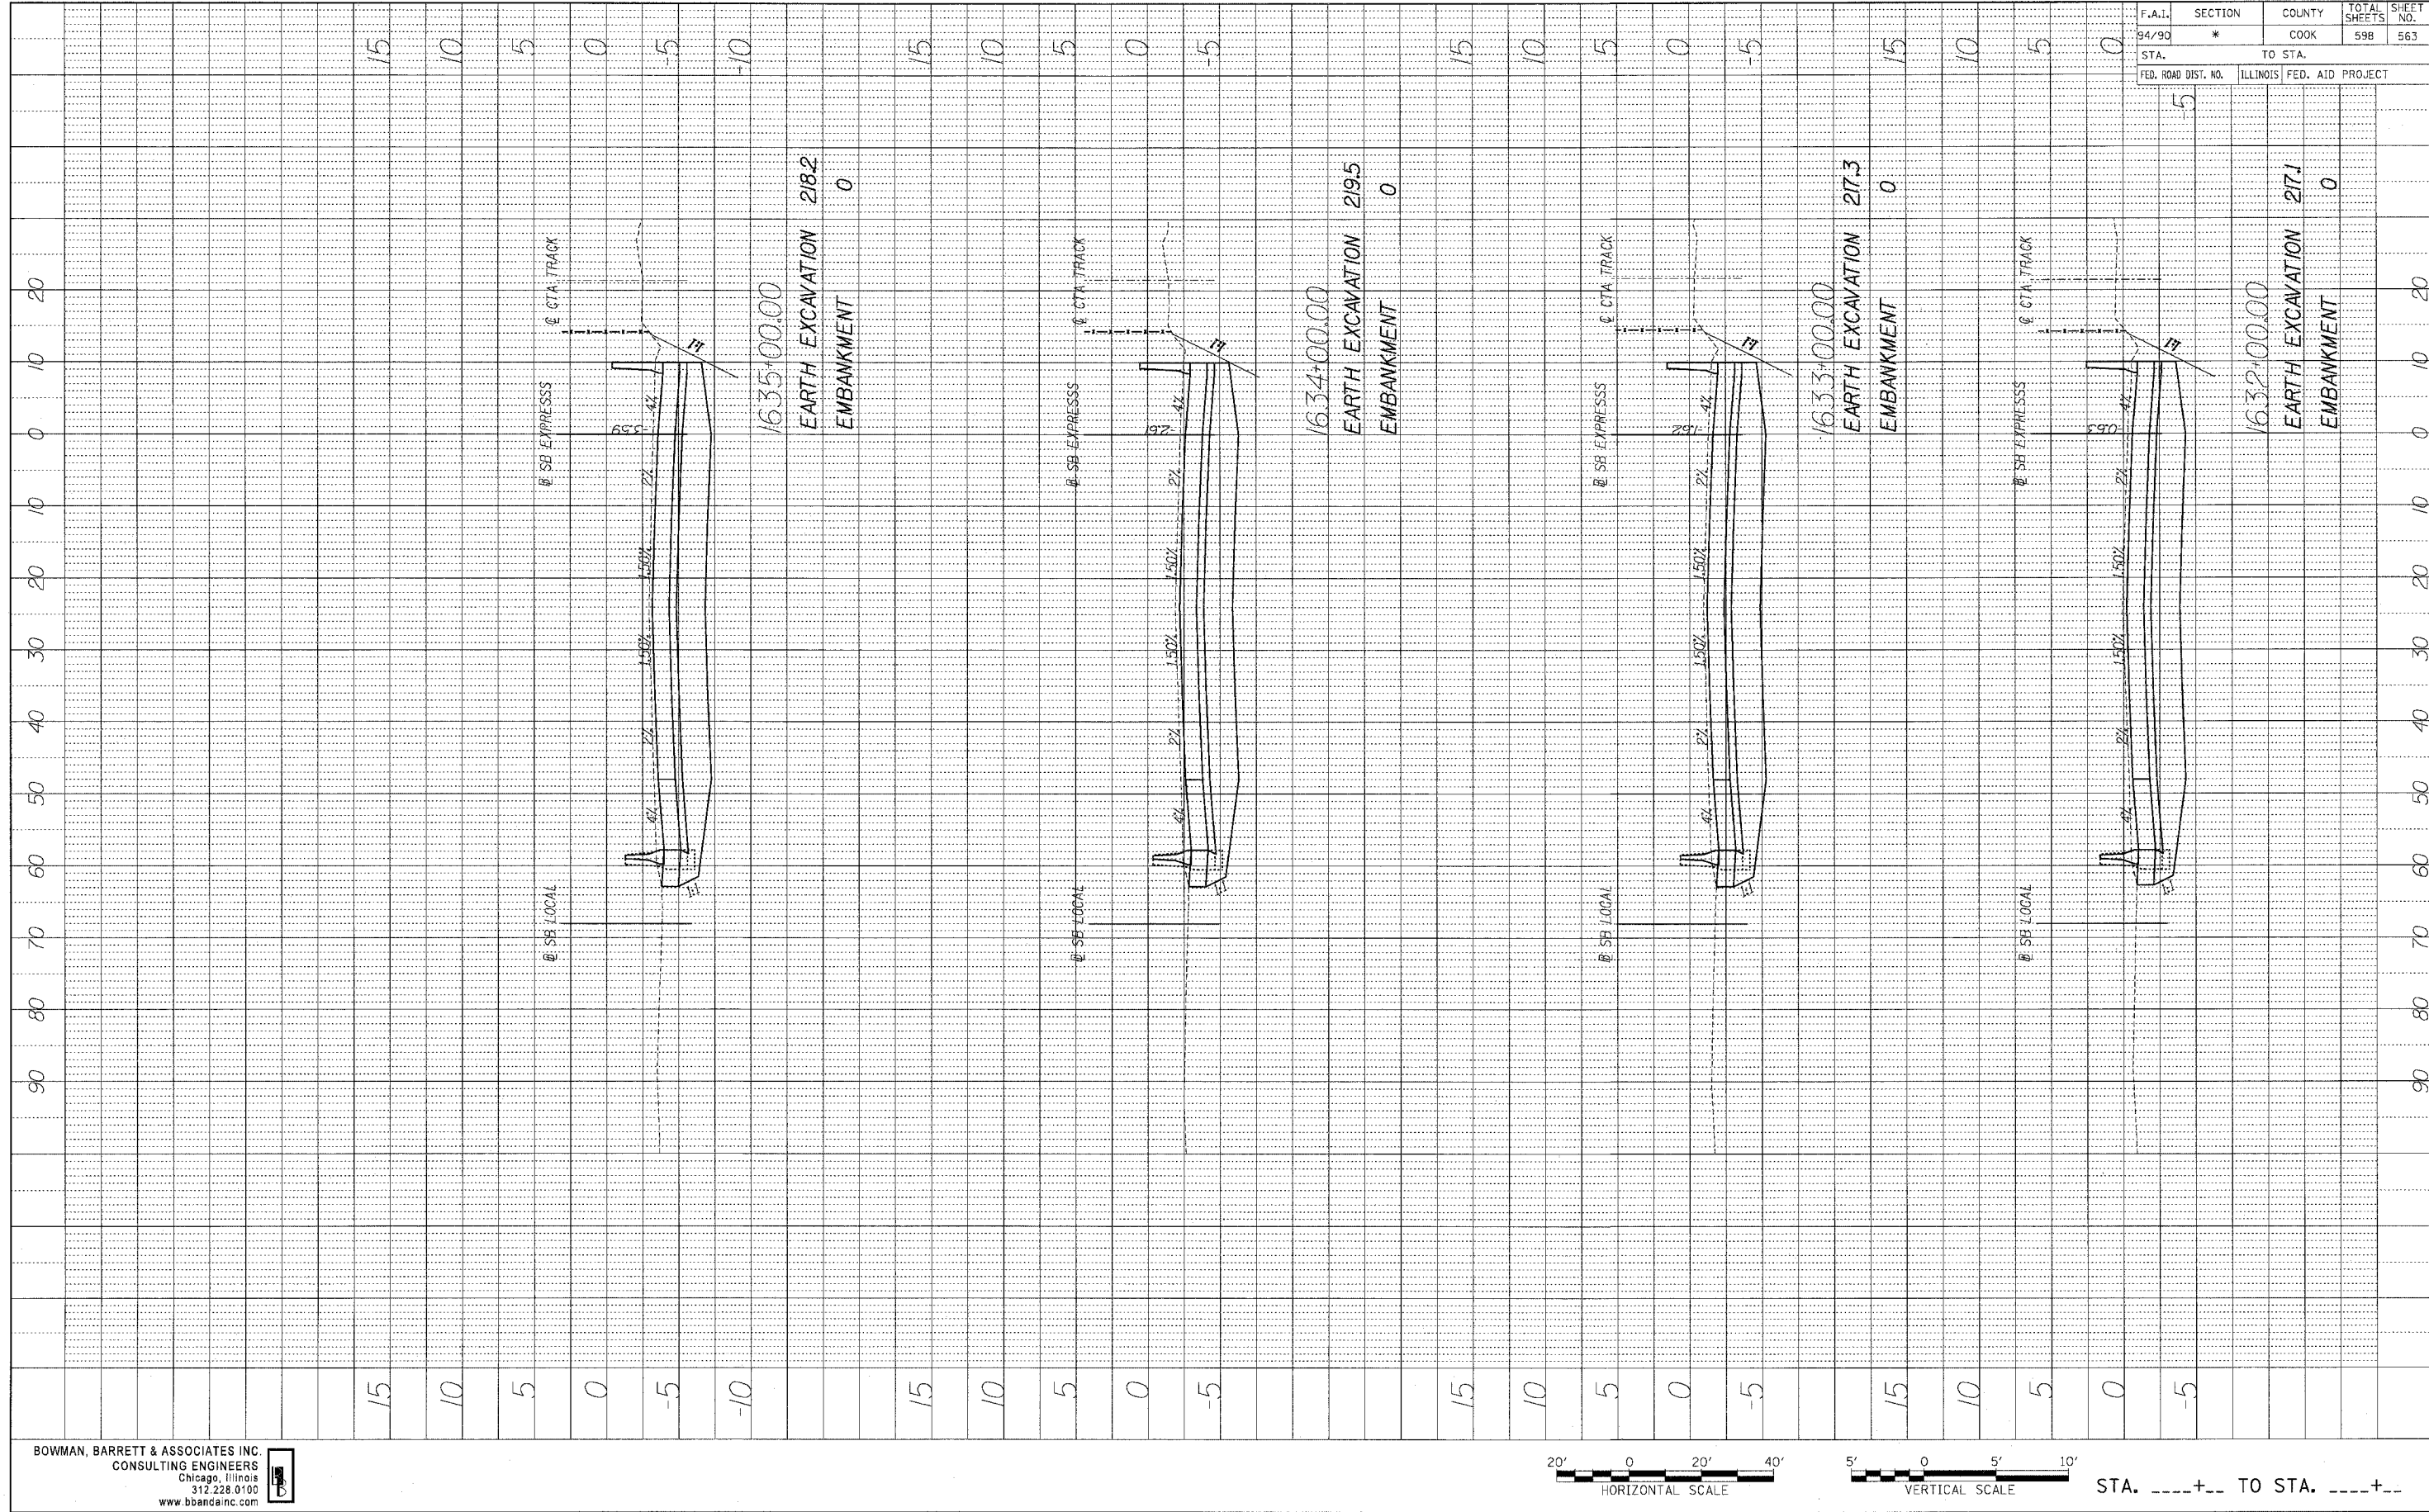

62302		*1818, ETC, 2324.6-1PJR-9	
F.A.I.	SECTION	COUNTY	TOTAL SHEETS
94/90	*	COOK	598
STA.	TO STA.		SHEET NO.
			563
FED. ROAD DIST. NO.	ILLINOIS		FED. AID PROJECT

BOWMAN, BARRETT & ASSOCIATES INC
 CONSULTING ENGINEERS
 Chicago, Illinois
 312.228.0100
 www.bbainc.com




STA.+.. TO STA.+..



5/27/2005 5:00:03 PM

F.A.I.	SECTION	COUNTY	TOTAL SHEETS	SHEET NO.
94/90	*	COOK	598	564
STA. _____		TO STA. _____		
FED. ROAD DIST. NO. _____		ILLINOIS FED. AID PROJECT _____		

PROFILE SUBMITTED	BY _____	DATE _____
REVISIONS		
NOTE BOOK NO. _____		
STRUCTURE NO. _____		

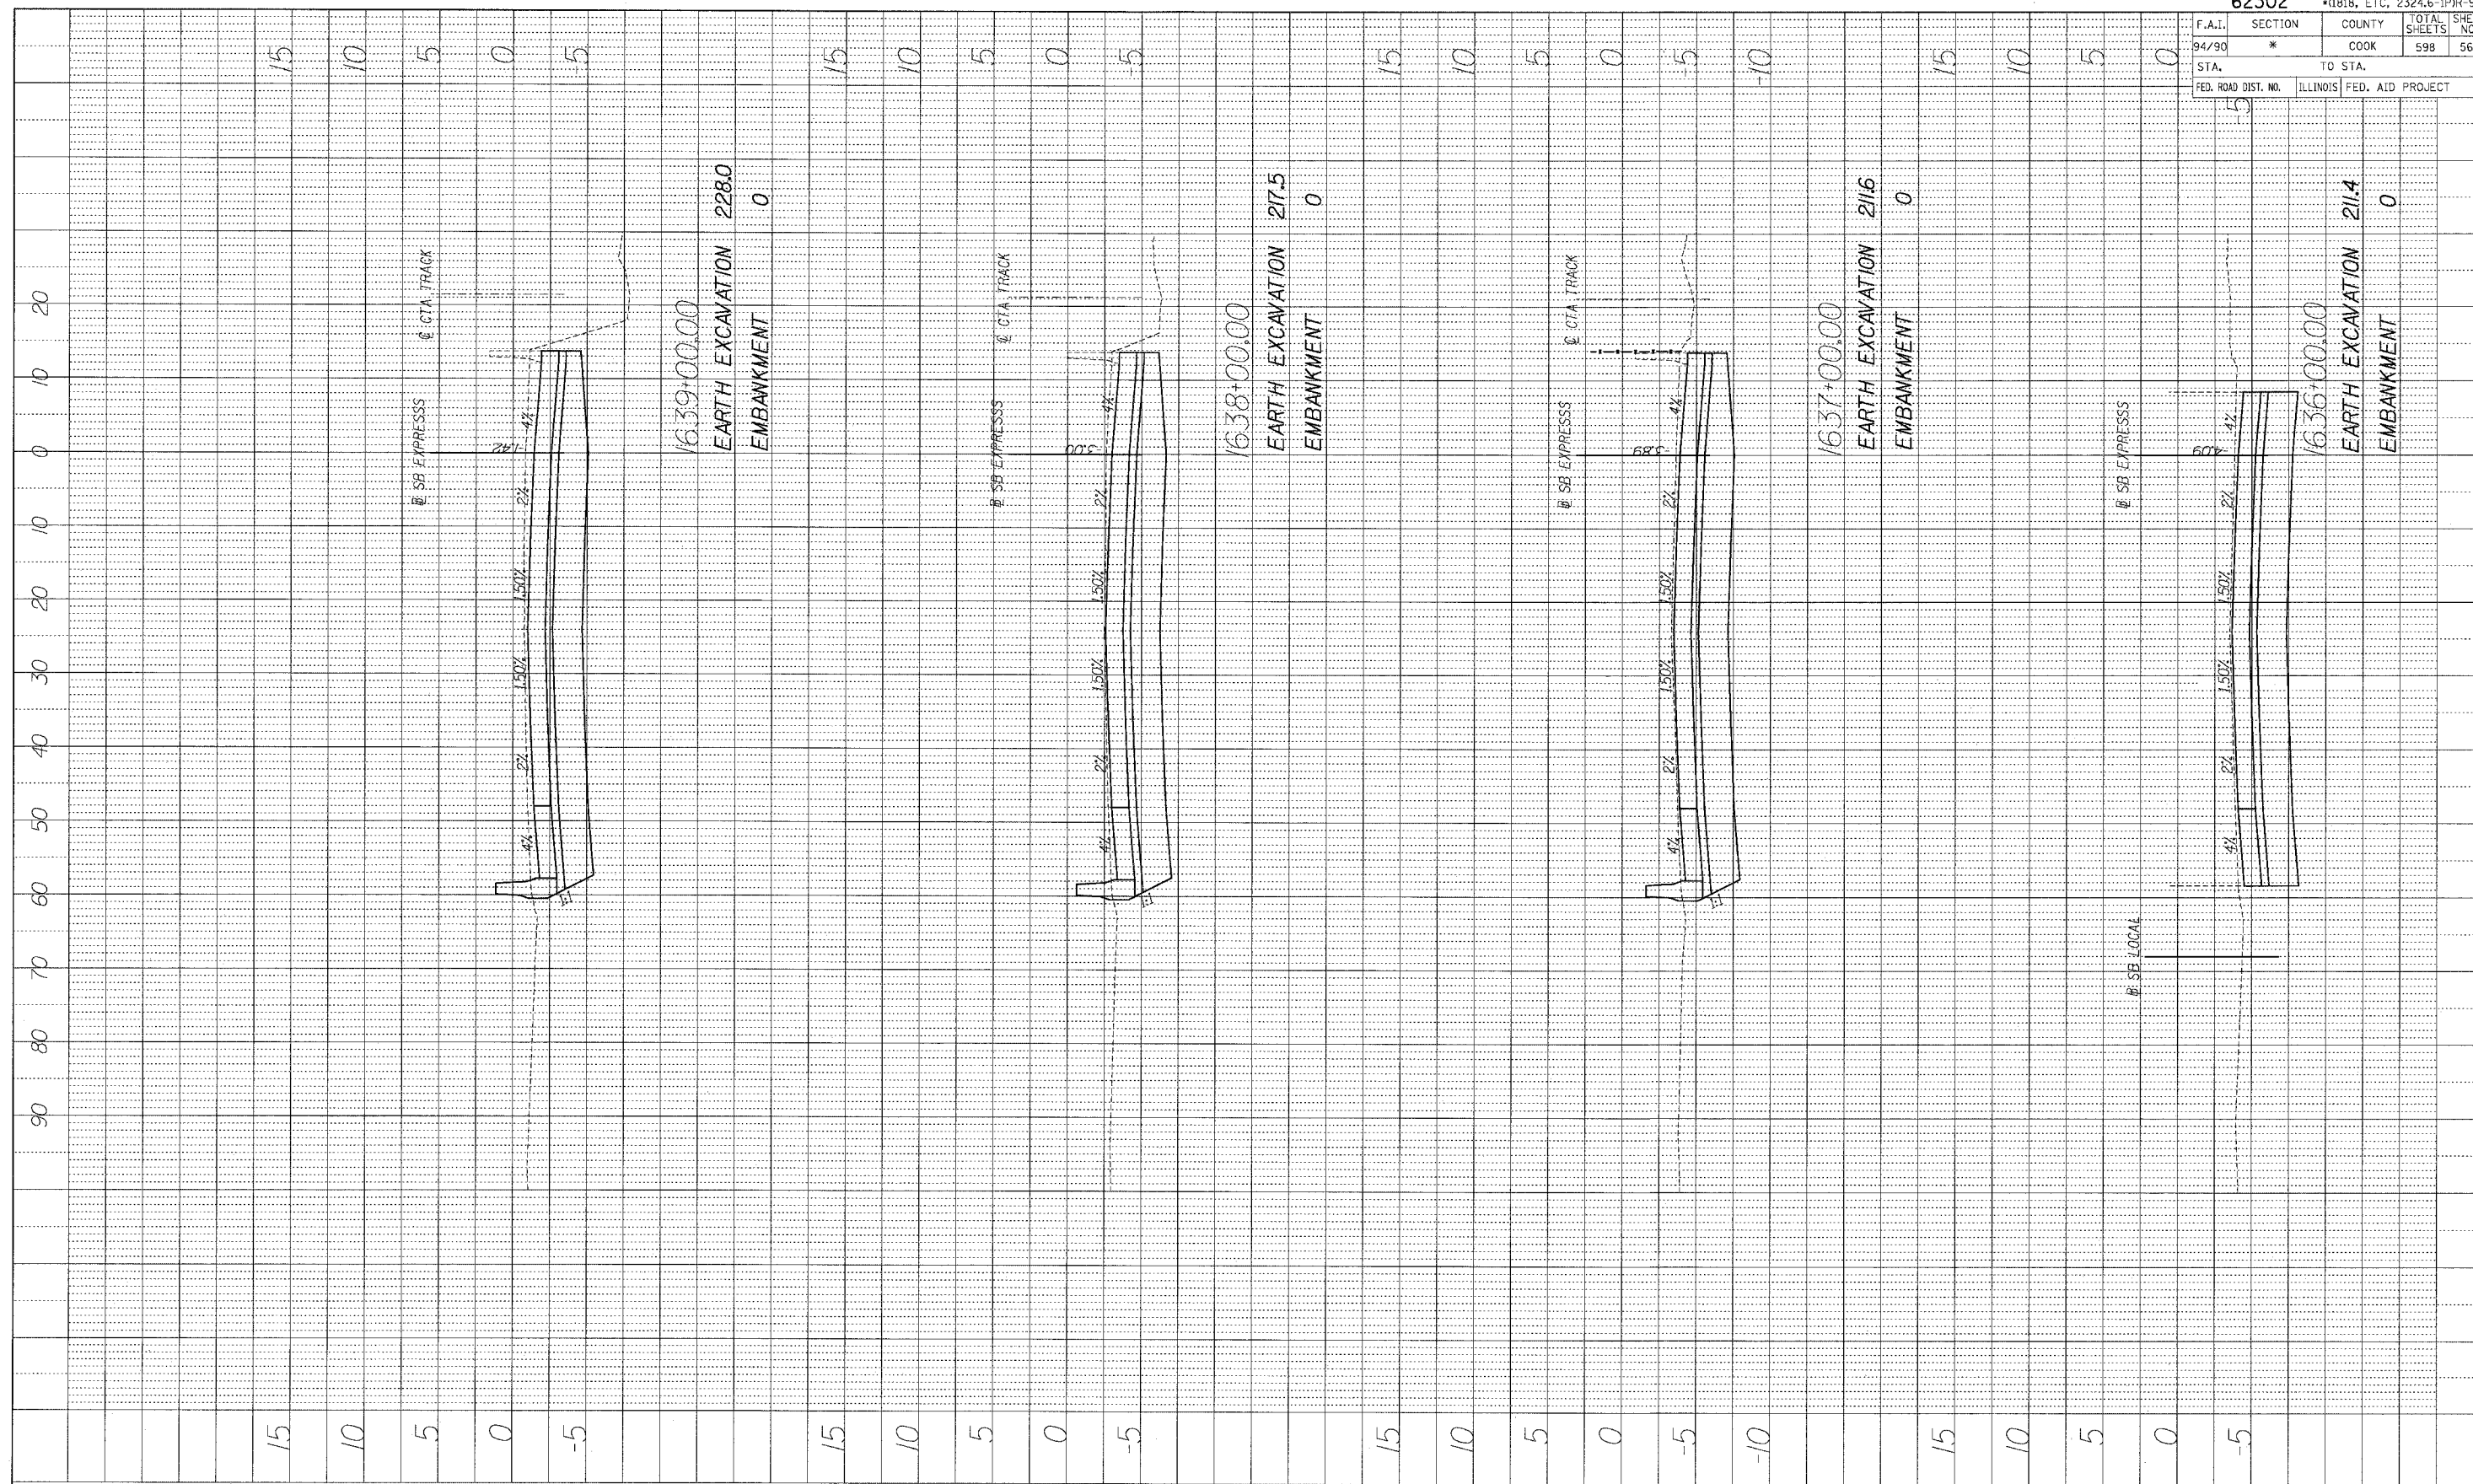


BOWMAN, BARRETT & ASSOCIATES INC.
 CONSULTING ENGINEERS
 Chicago, Illinois
 312.228.0100
 www.bbainc.com

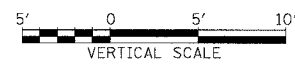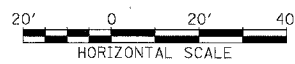


STA. _____+___ TO STA. _____+___

PROFILE DRAWING
 DATE
 BY
 CHECKED
 NO. OF SHEETS
 NO. OF SHEETS
 NO. OF SHEETS
 NO. OF SHEETS

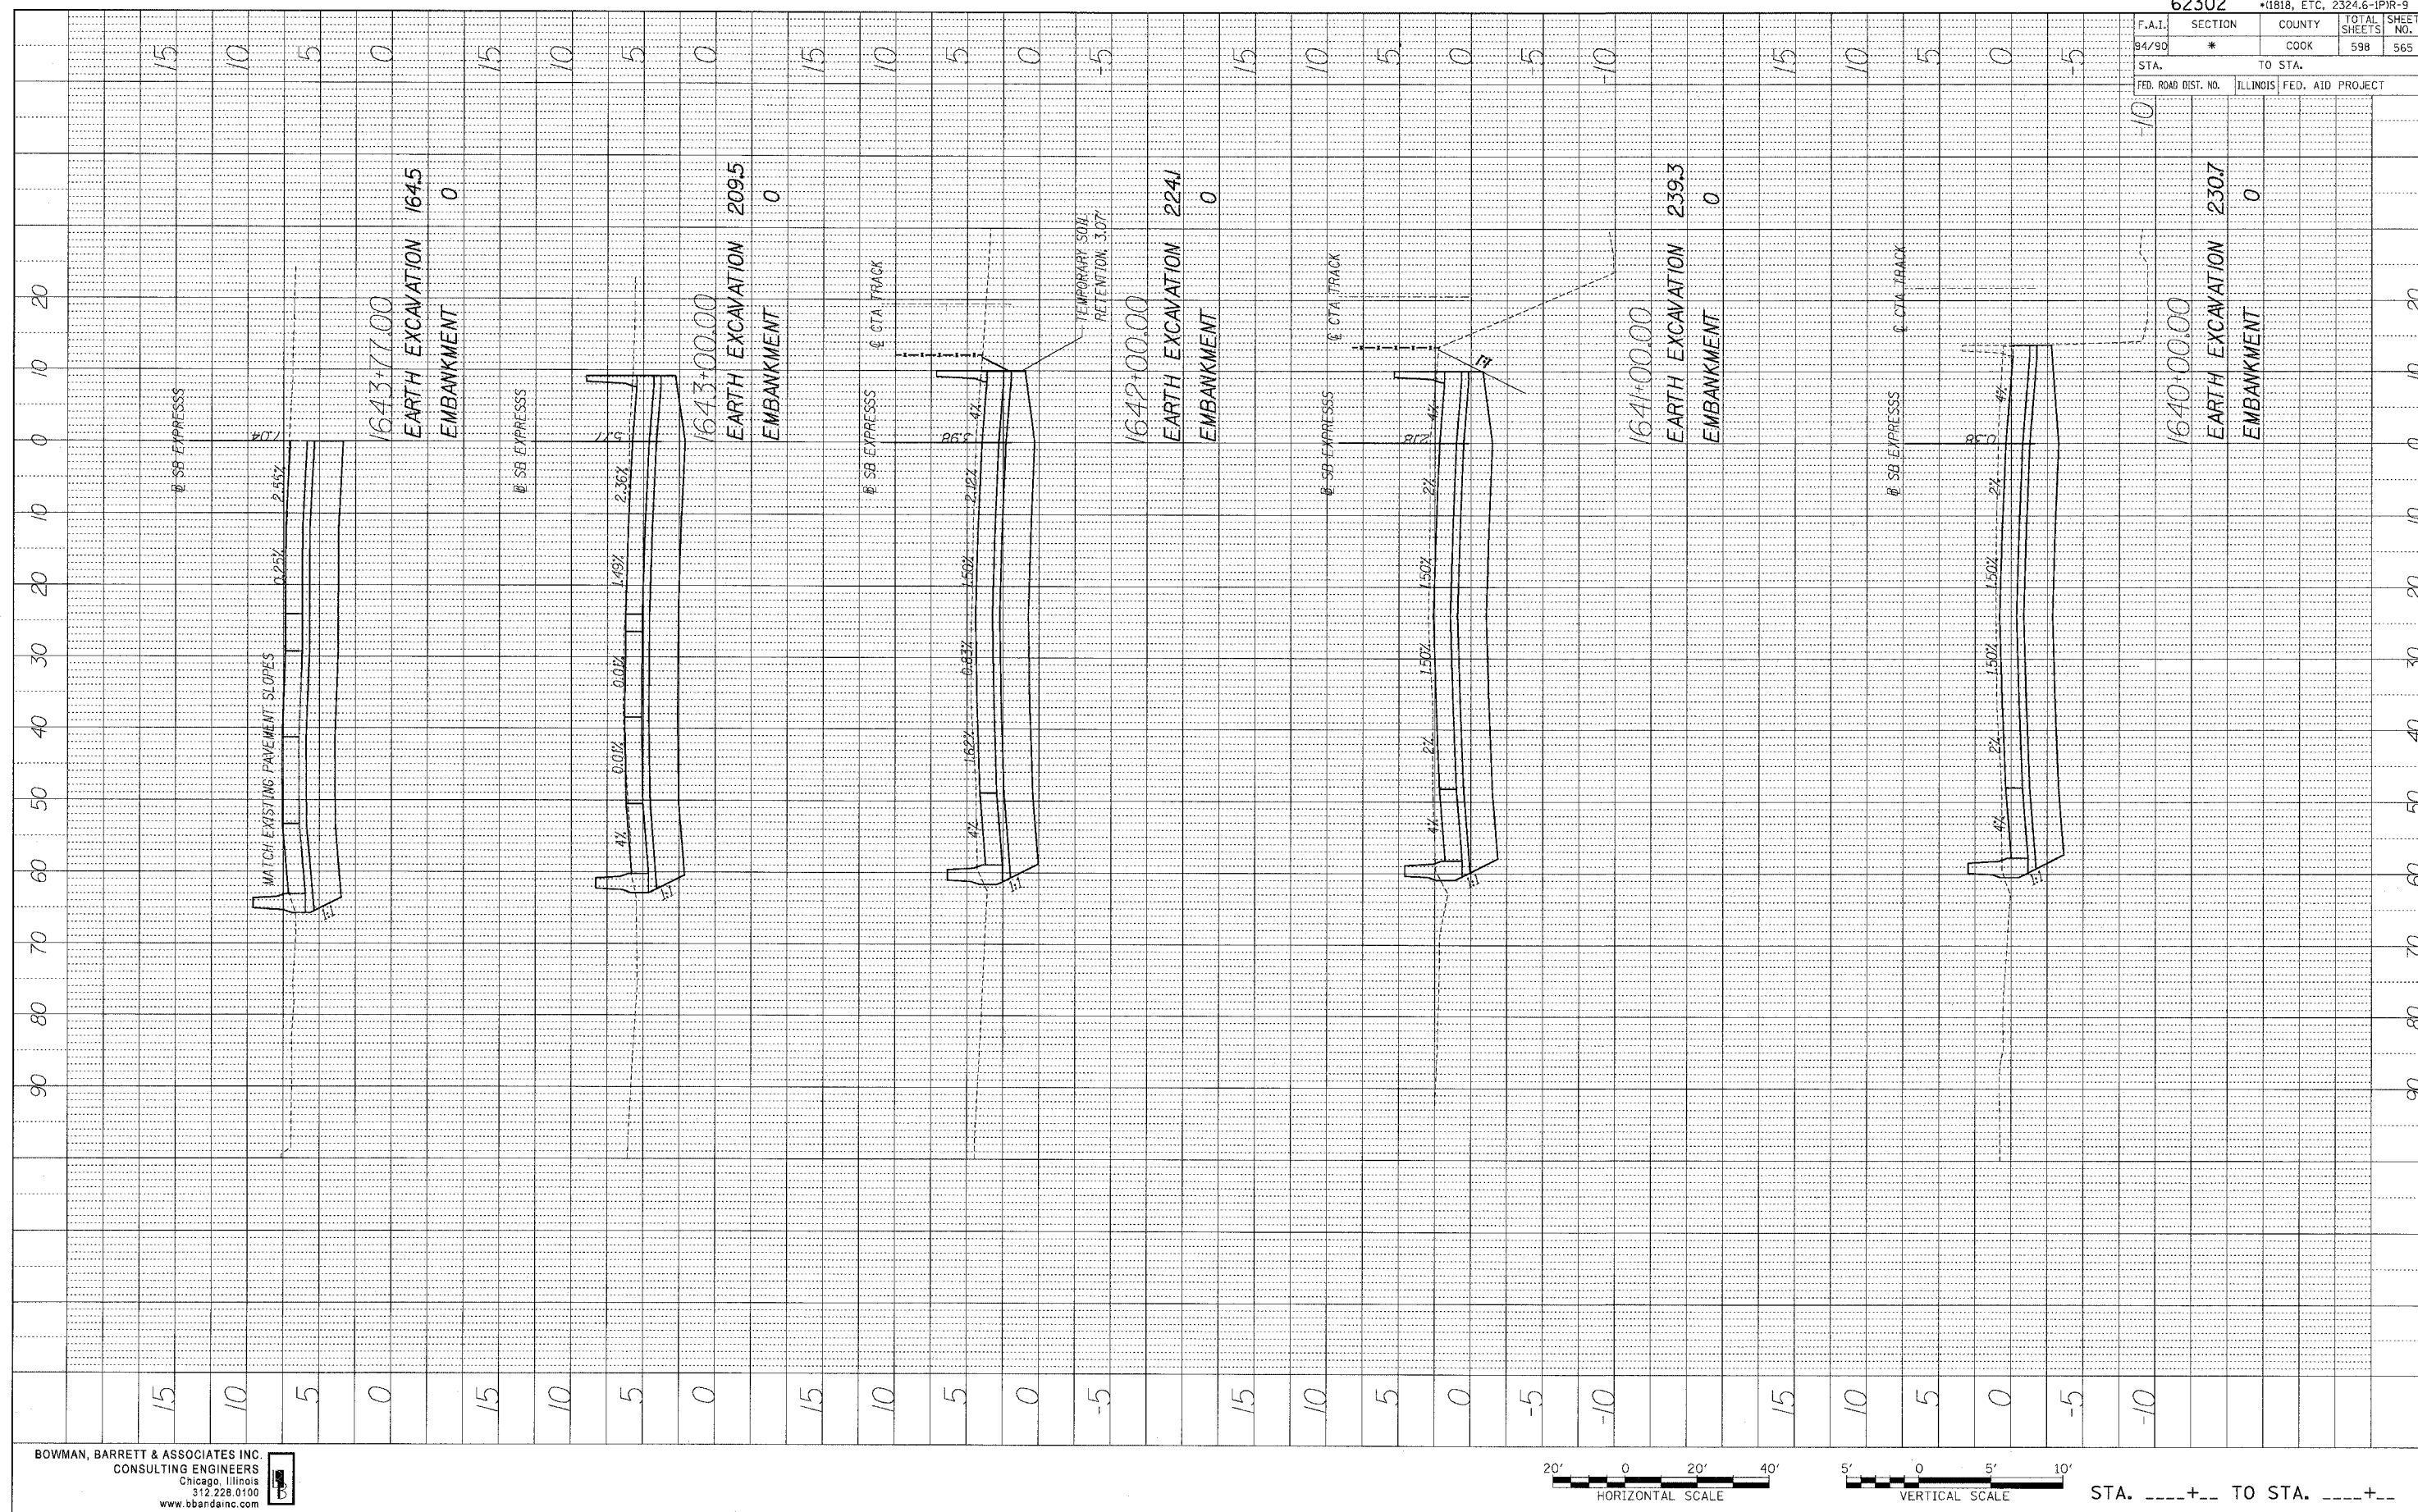

F.A.I.	SECTION	COUNTY	TOTAL SHEETS	SHEET NO.
84/90	*	COOK	598	565
STA.	TO STA.			
FED. ROAD DIST. NO.	ILLINOIS	FED. AID PROJECT		

BOWMAN, BARRETT & ASSOCIATES INC.
 CONSULTING ENGINEERS
 Chicago, Illinois
 312.228.0100
 www.bbainc.com

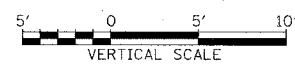


STA. ----+--- TO STA. ----+---

6/27/2005 50132 PW


F.A.I.	SECTION	COUNTY	TOTAL SHEETS	SHEET NO.
94/90	*	COOK	598	566

STA.	TO STA.	
5	ILLINOIS	FED. AID PROJECT

PROFILE
 DRAWN BY _____ DATE _____
 CHECKED BY _____
 GRADES CHECKED _____
 NOTE BOOK NO. _____
 STRUCTURE NOTATION CHKD _____

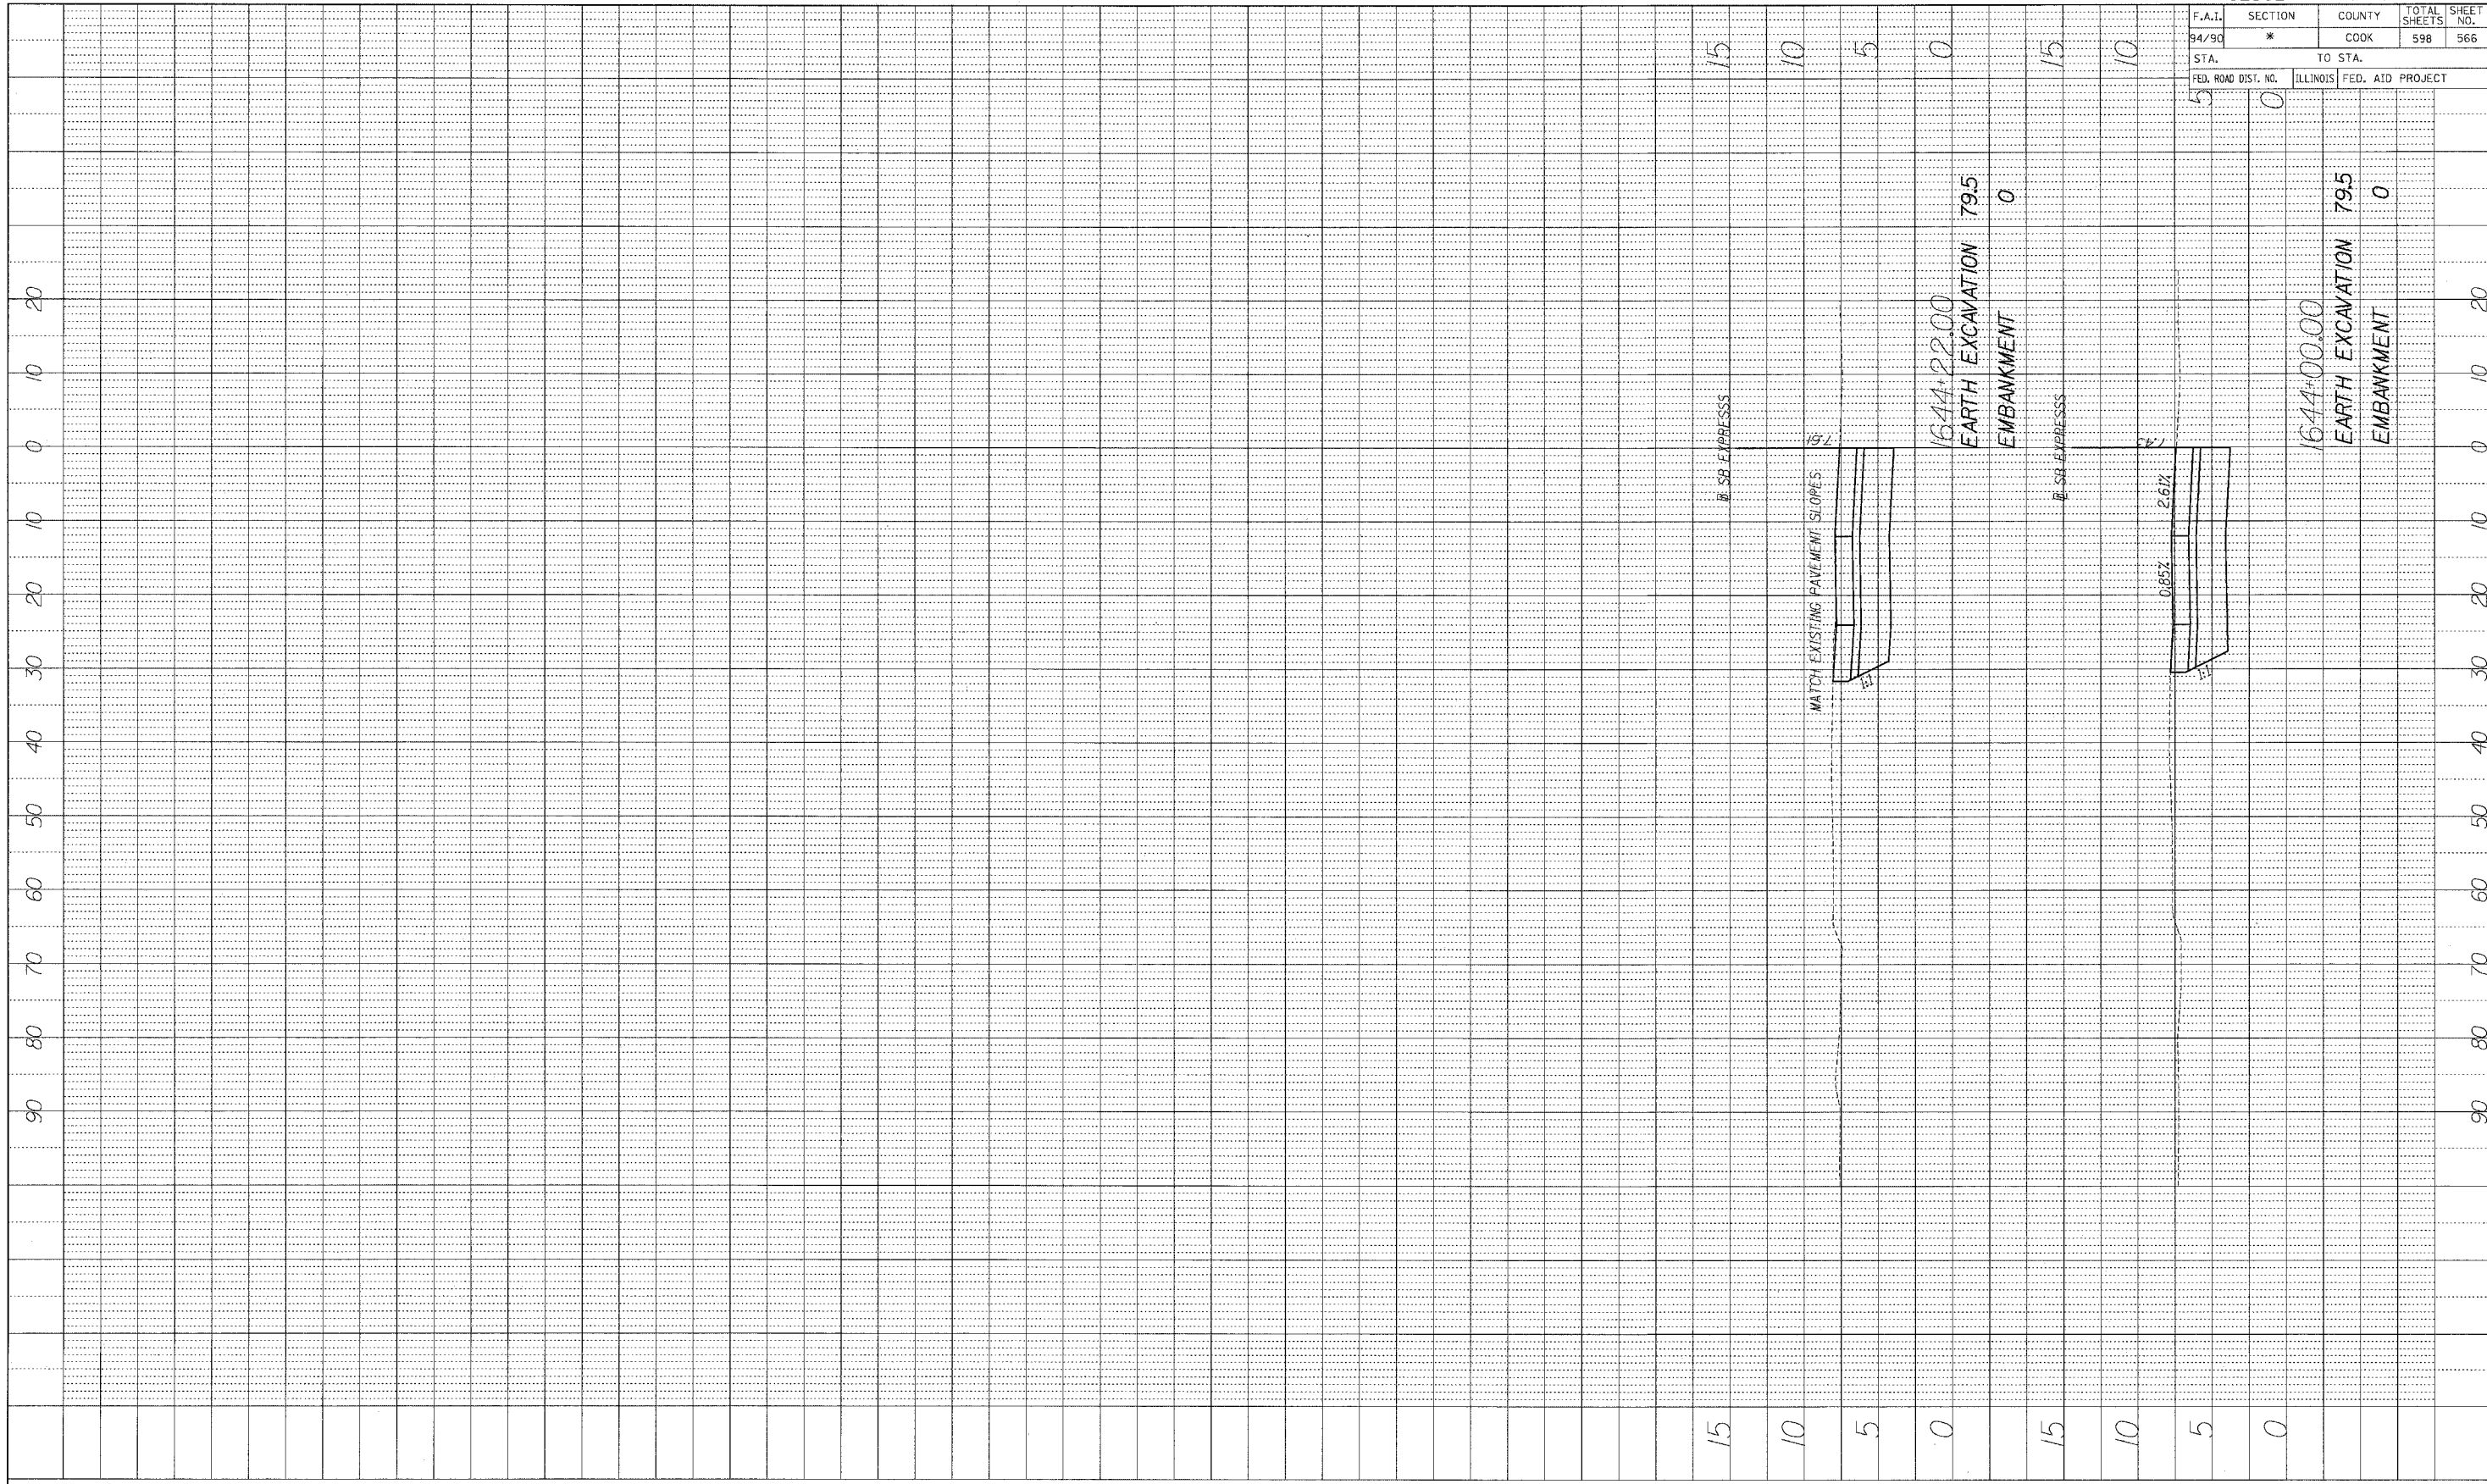


BOWMAN, BARRETT & ASSOCIATES INC
 CONSULTING ENGINEERS
 Chicago, Illinois
 312.228.0100
 www.bbainc.com

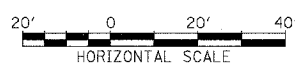

STA.+.. TO STA.+..


62302 • (1818, ETC, 2324.6-1PJR-9	
F.A.I. RY. 94/90	SECTION •
COUNTY COOK	TOTAL SHEETS 598
SHEET NO. 567	
STA. 1372+00	TO STA.
FED. ROAD DIST. NO.	ILLINOIS FED. AID PROJECT

PROFILE
 DRAWN BY
 CHECKED BY
 DATE
 NOTE BOOK
 STRUCTURE NOTATION CH-3

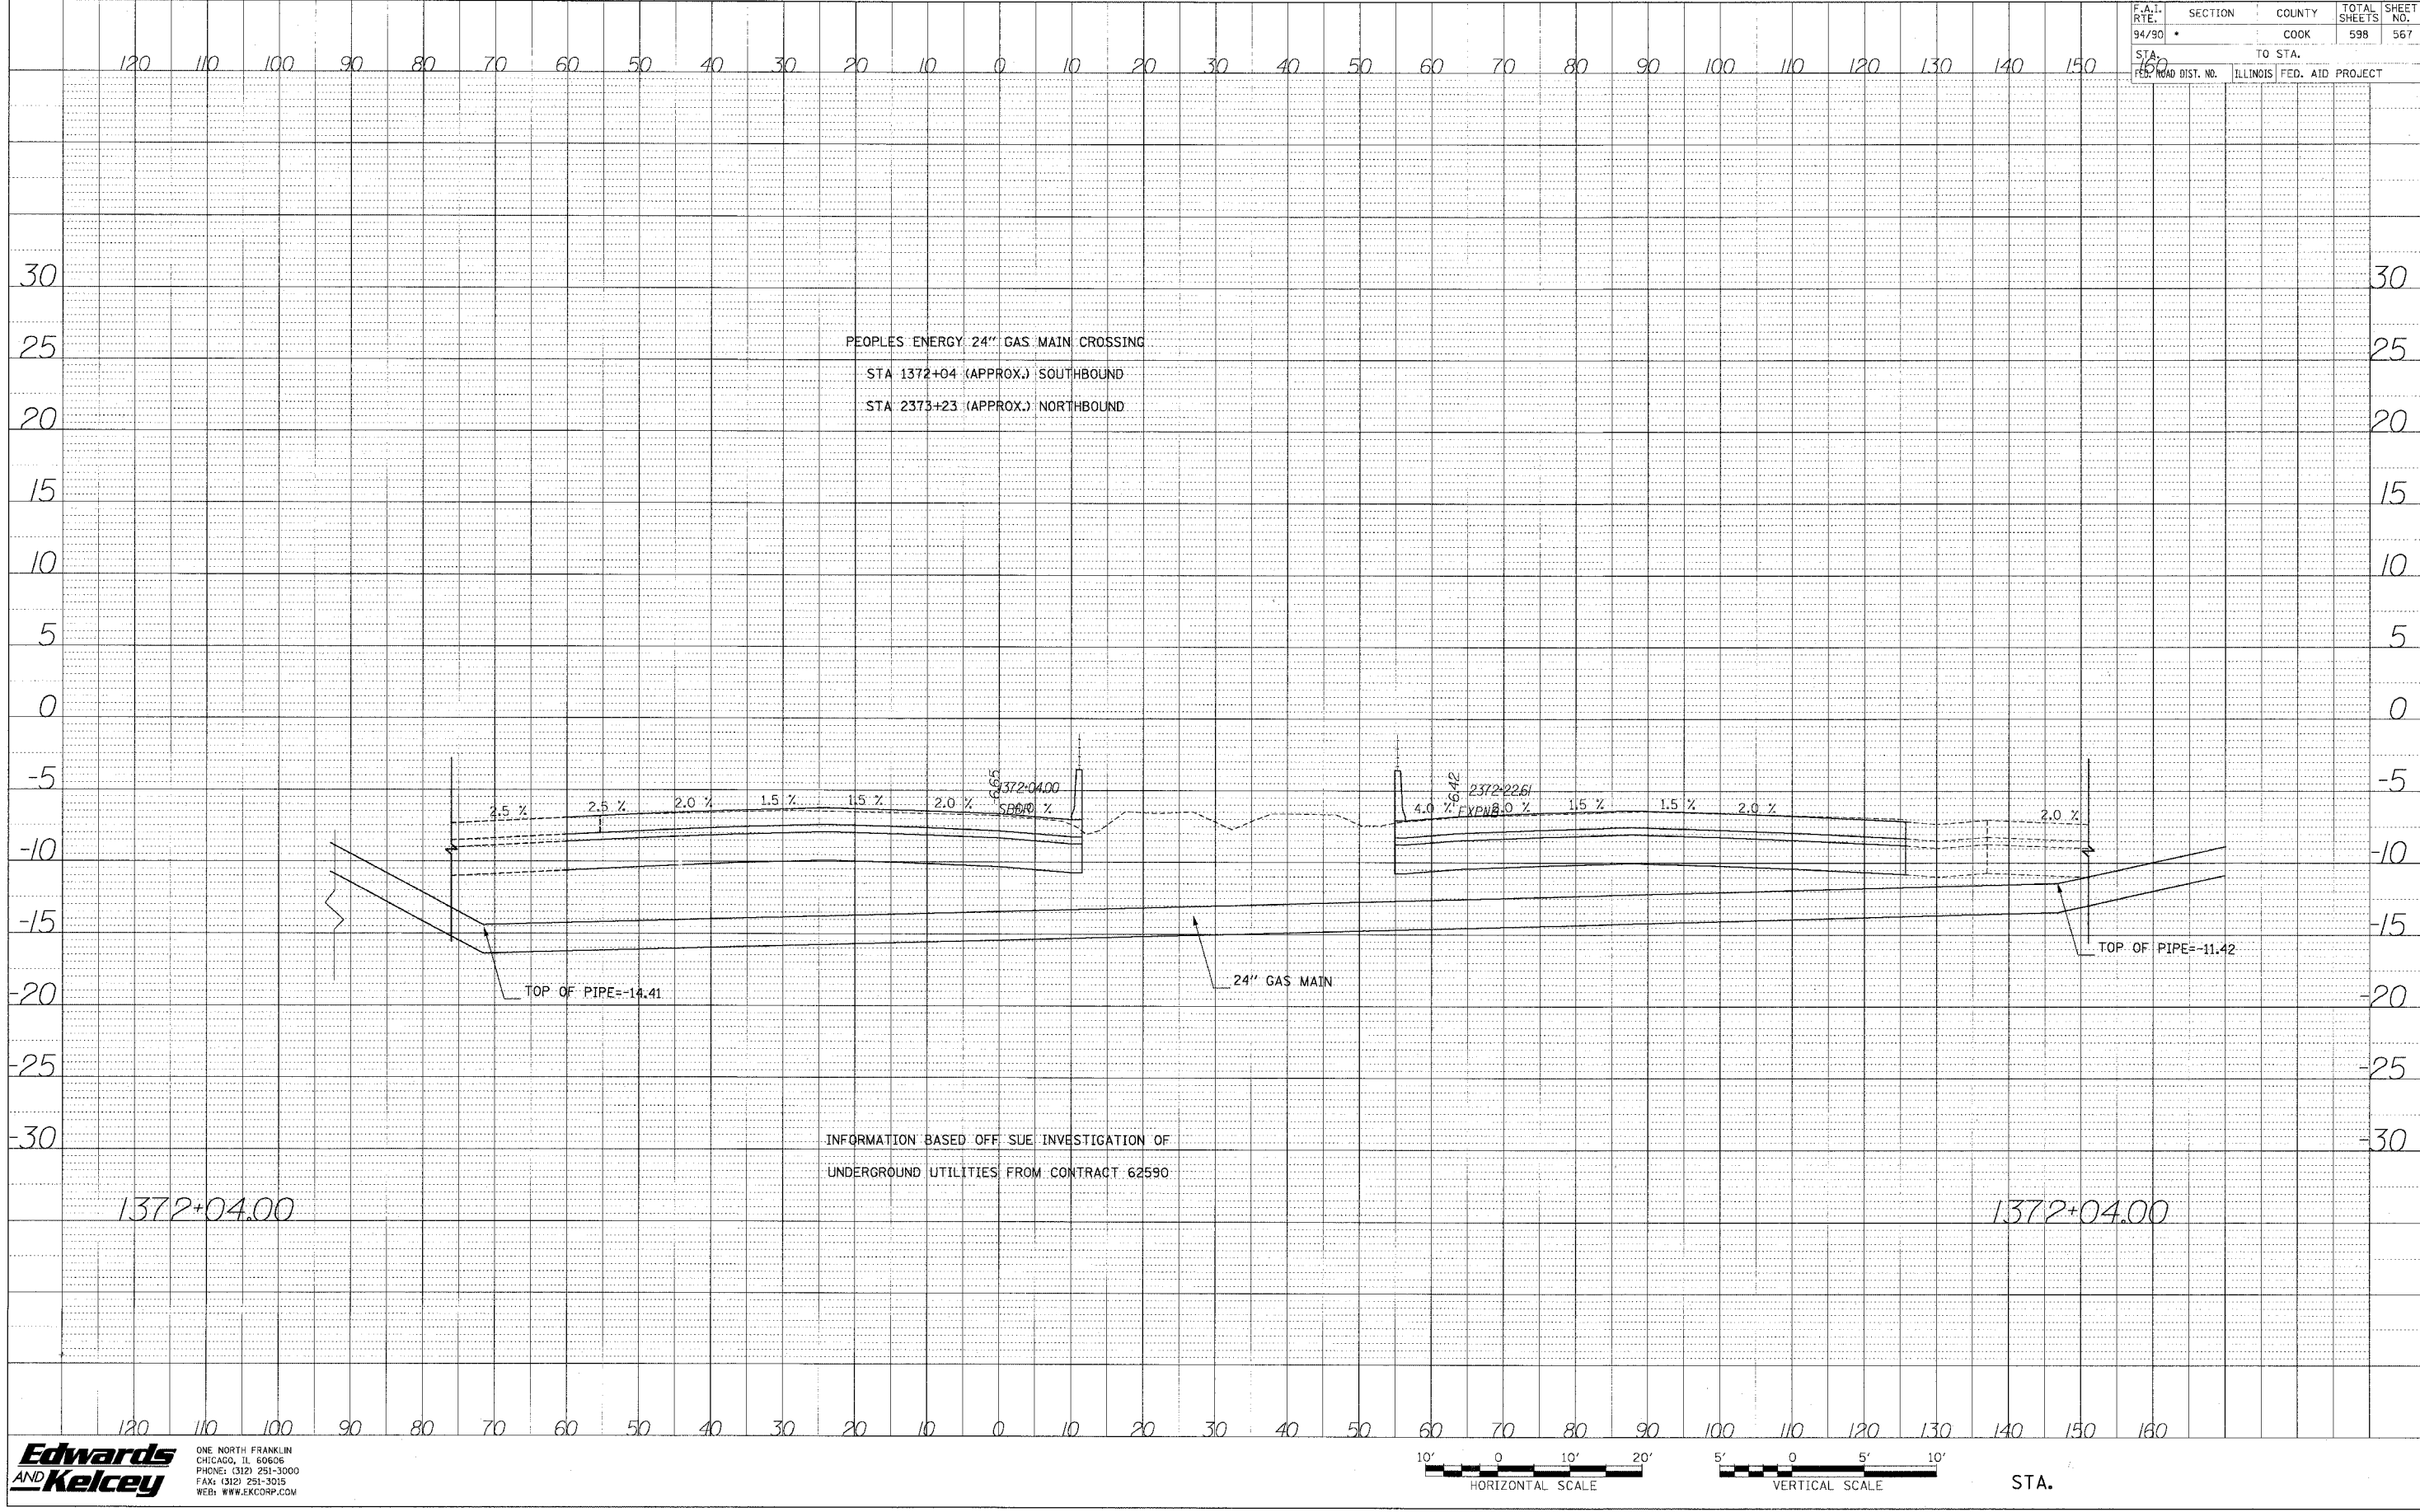

P:\03000\03035\Con 148\15\CADD\dwg\util.sif


DATE
 BY
 PROFILE DRAWN
 PLOTTED
 NOTE BOOK
 NO.

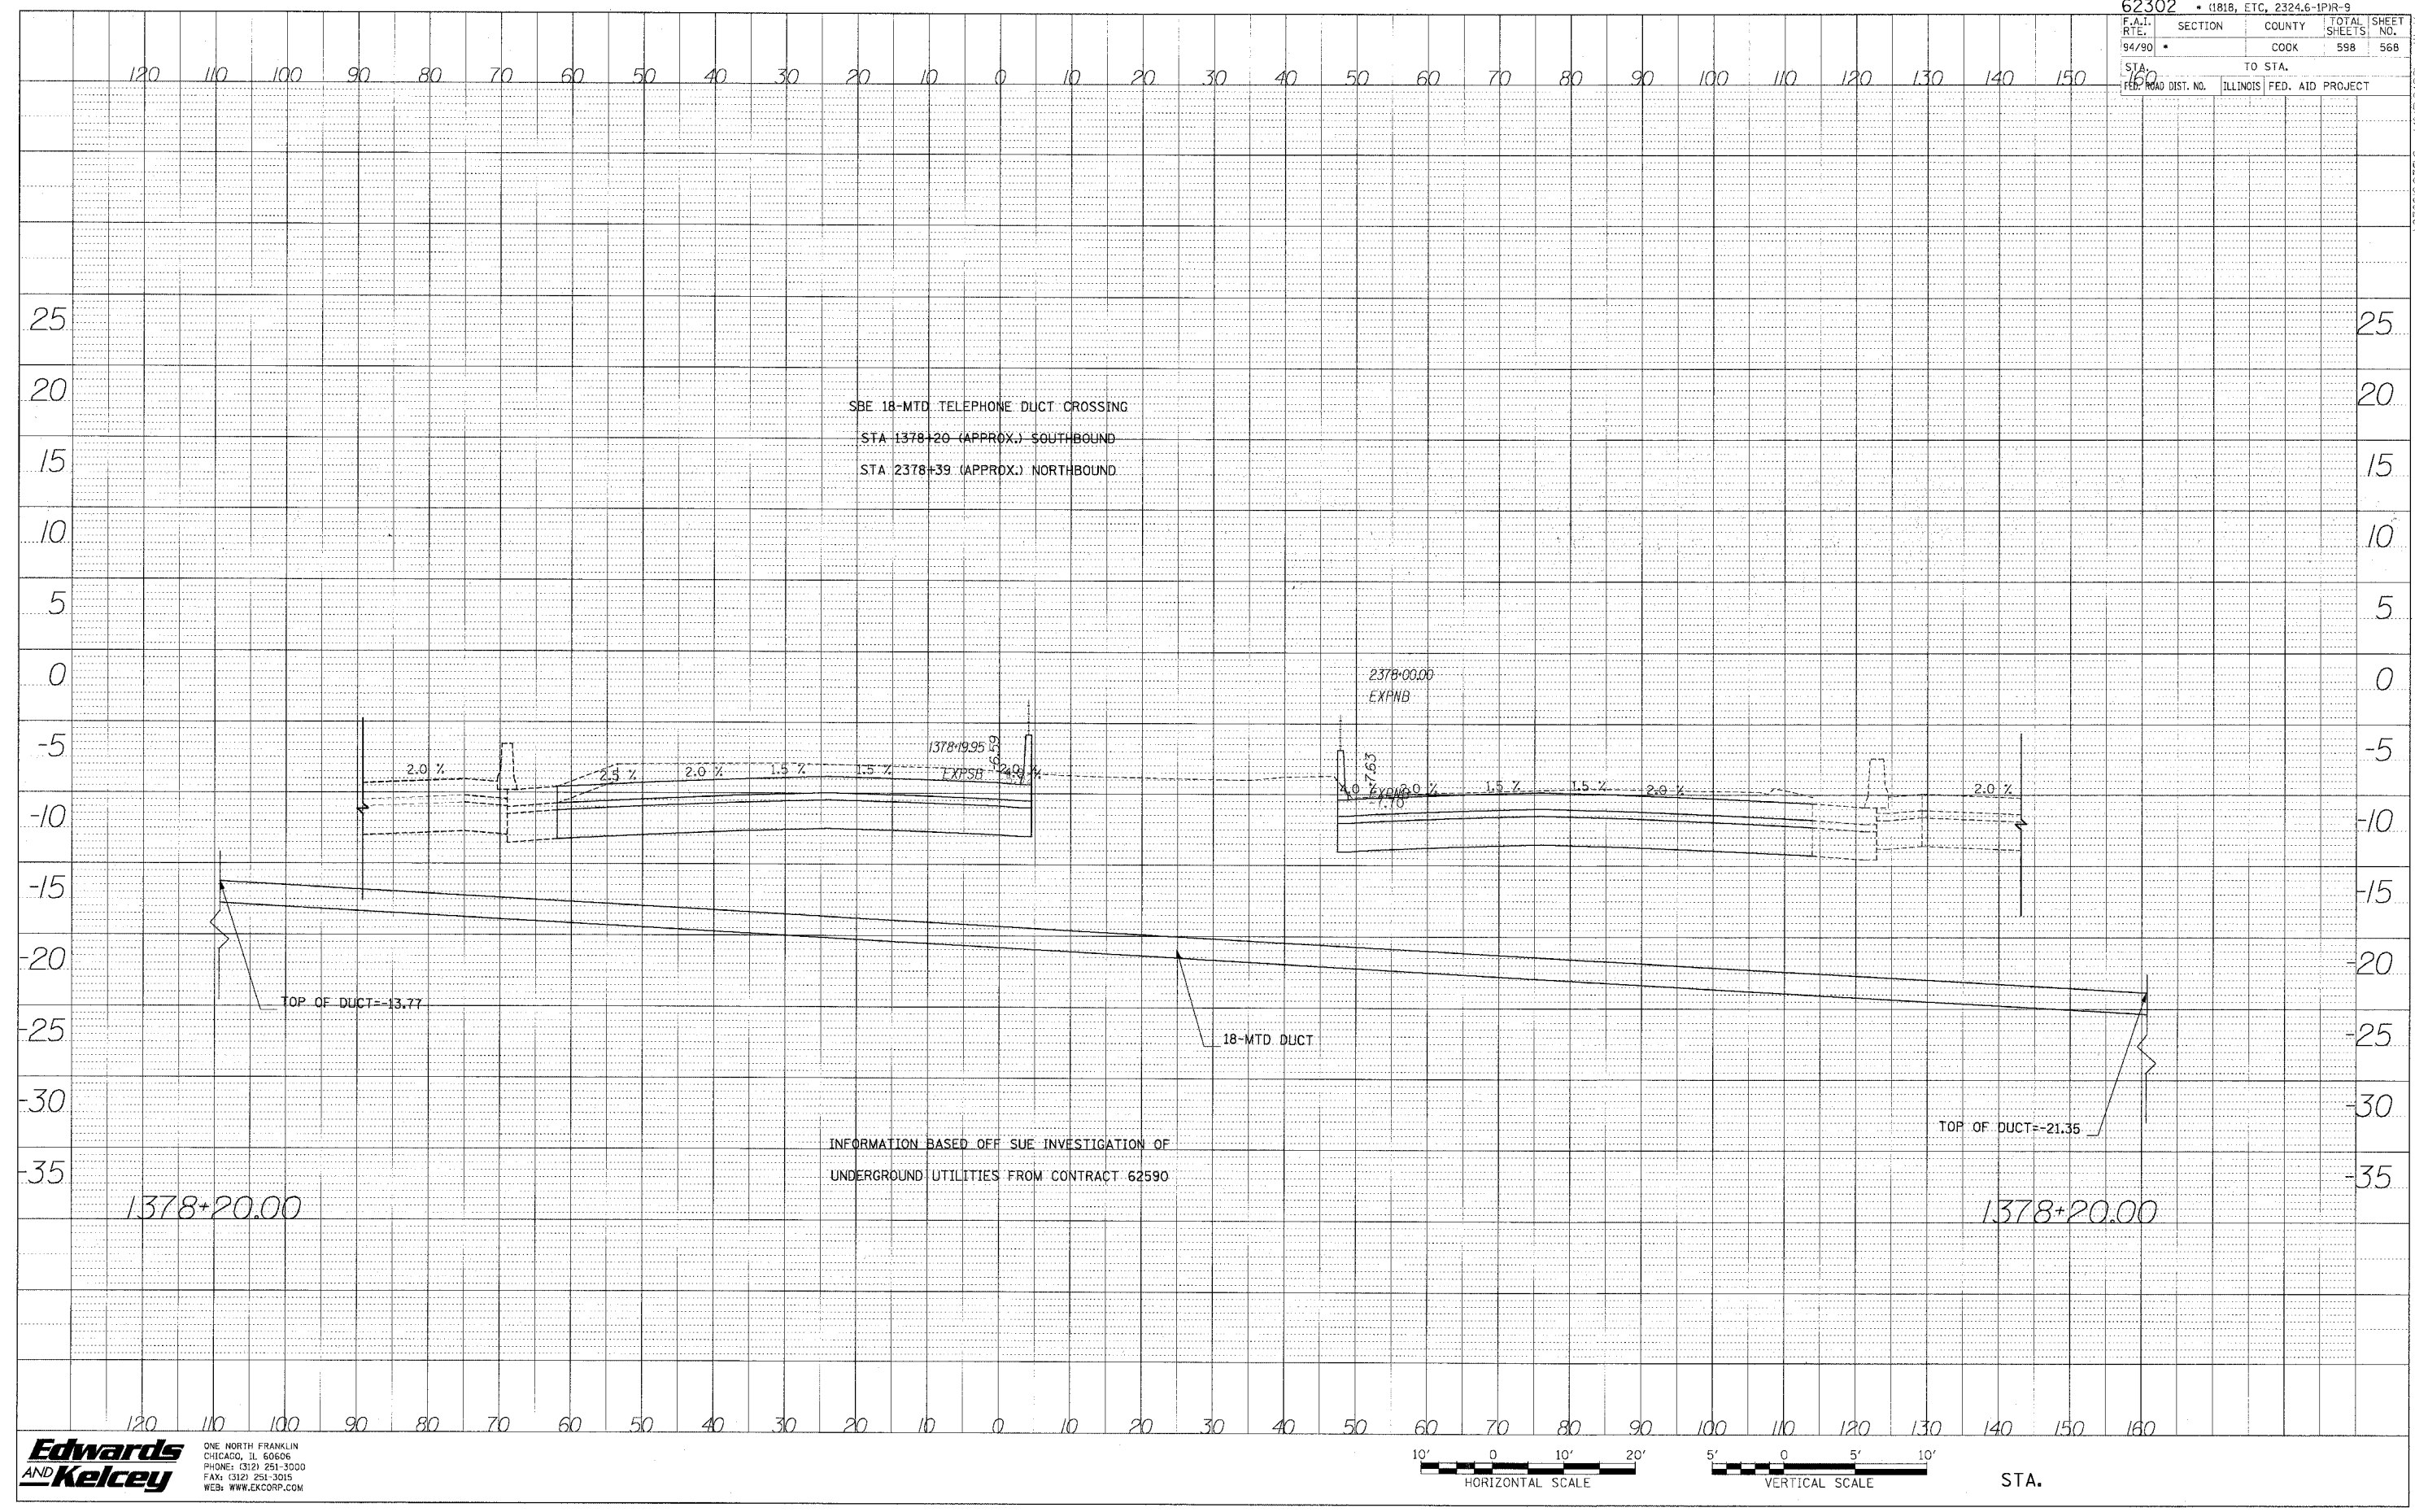

A:\0300092035\Con. 7/15/04\DWG\Profile1.DWG


62302 • (1818, ETC, 2324.6-1PR-9		TOTAL SHEETS	SHEET NO.
F.A.I. RTE.	SECTION	COUNTY	
94/90		COOK	598 570
STA. 1379	TO STA. 1400		
FED. ROAD DIST. NO.	ILLINOIS	FED. AID PROJECT	

PROFILE	DESIGNED	DATE
NO. 107	BY	
	CHECKED	
	DATE	
	STRUCTURE NOTATION	CHNO

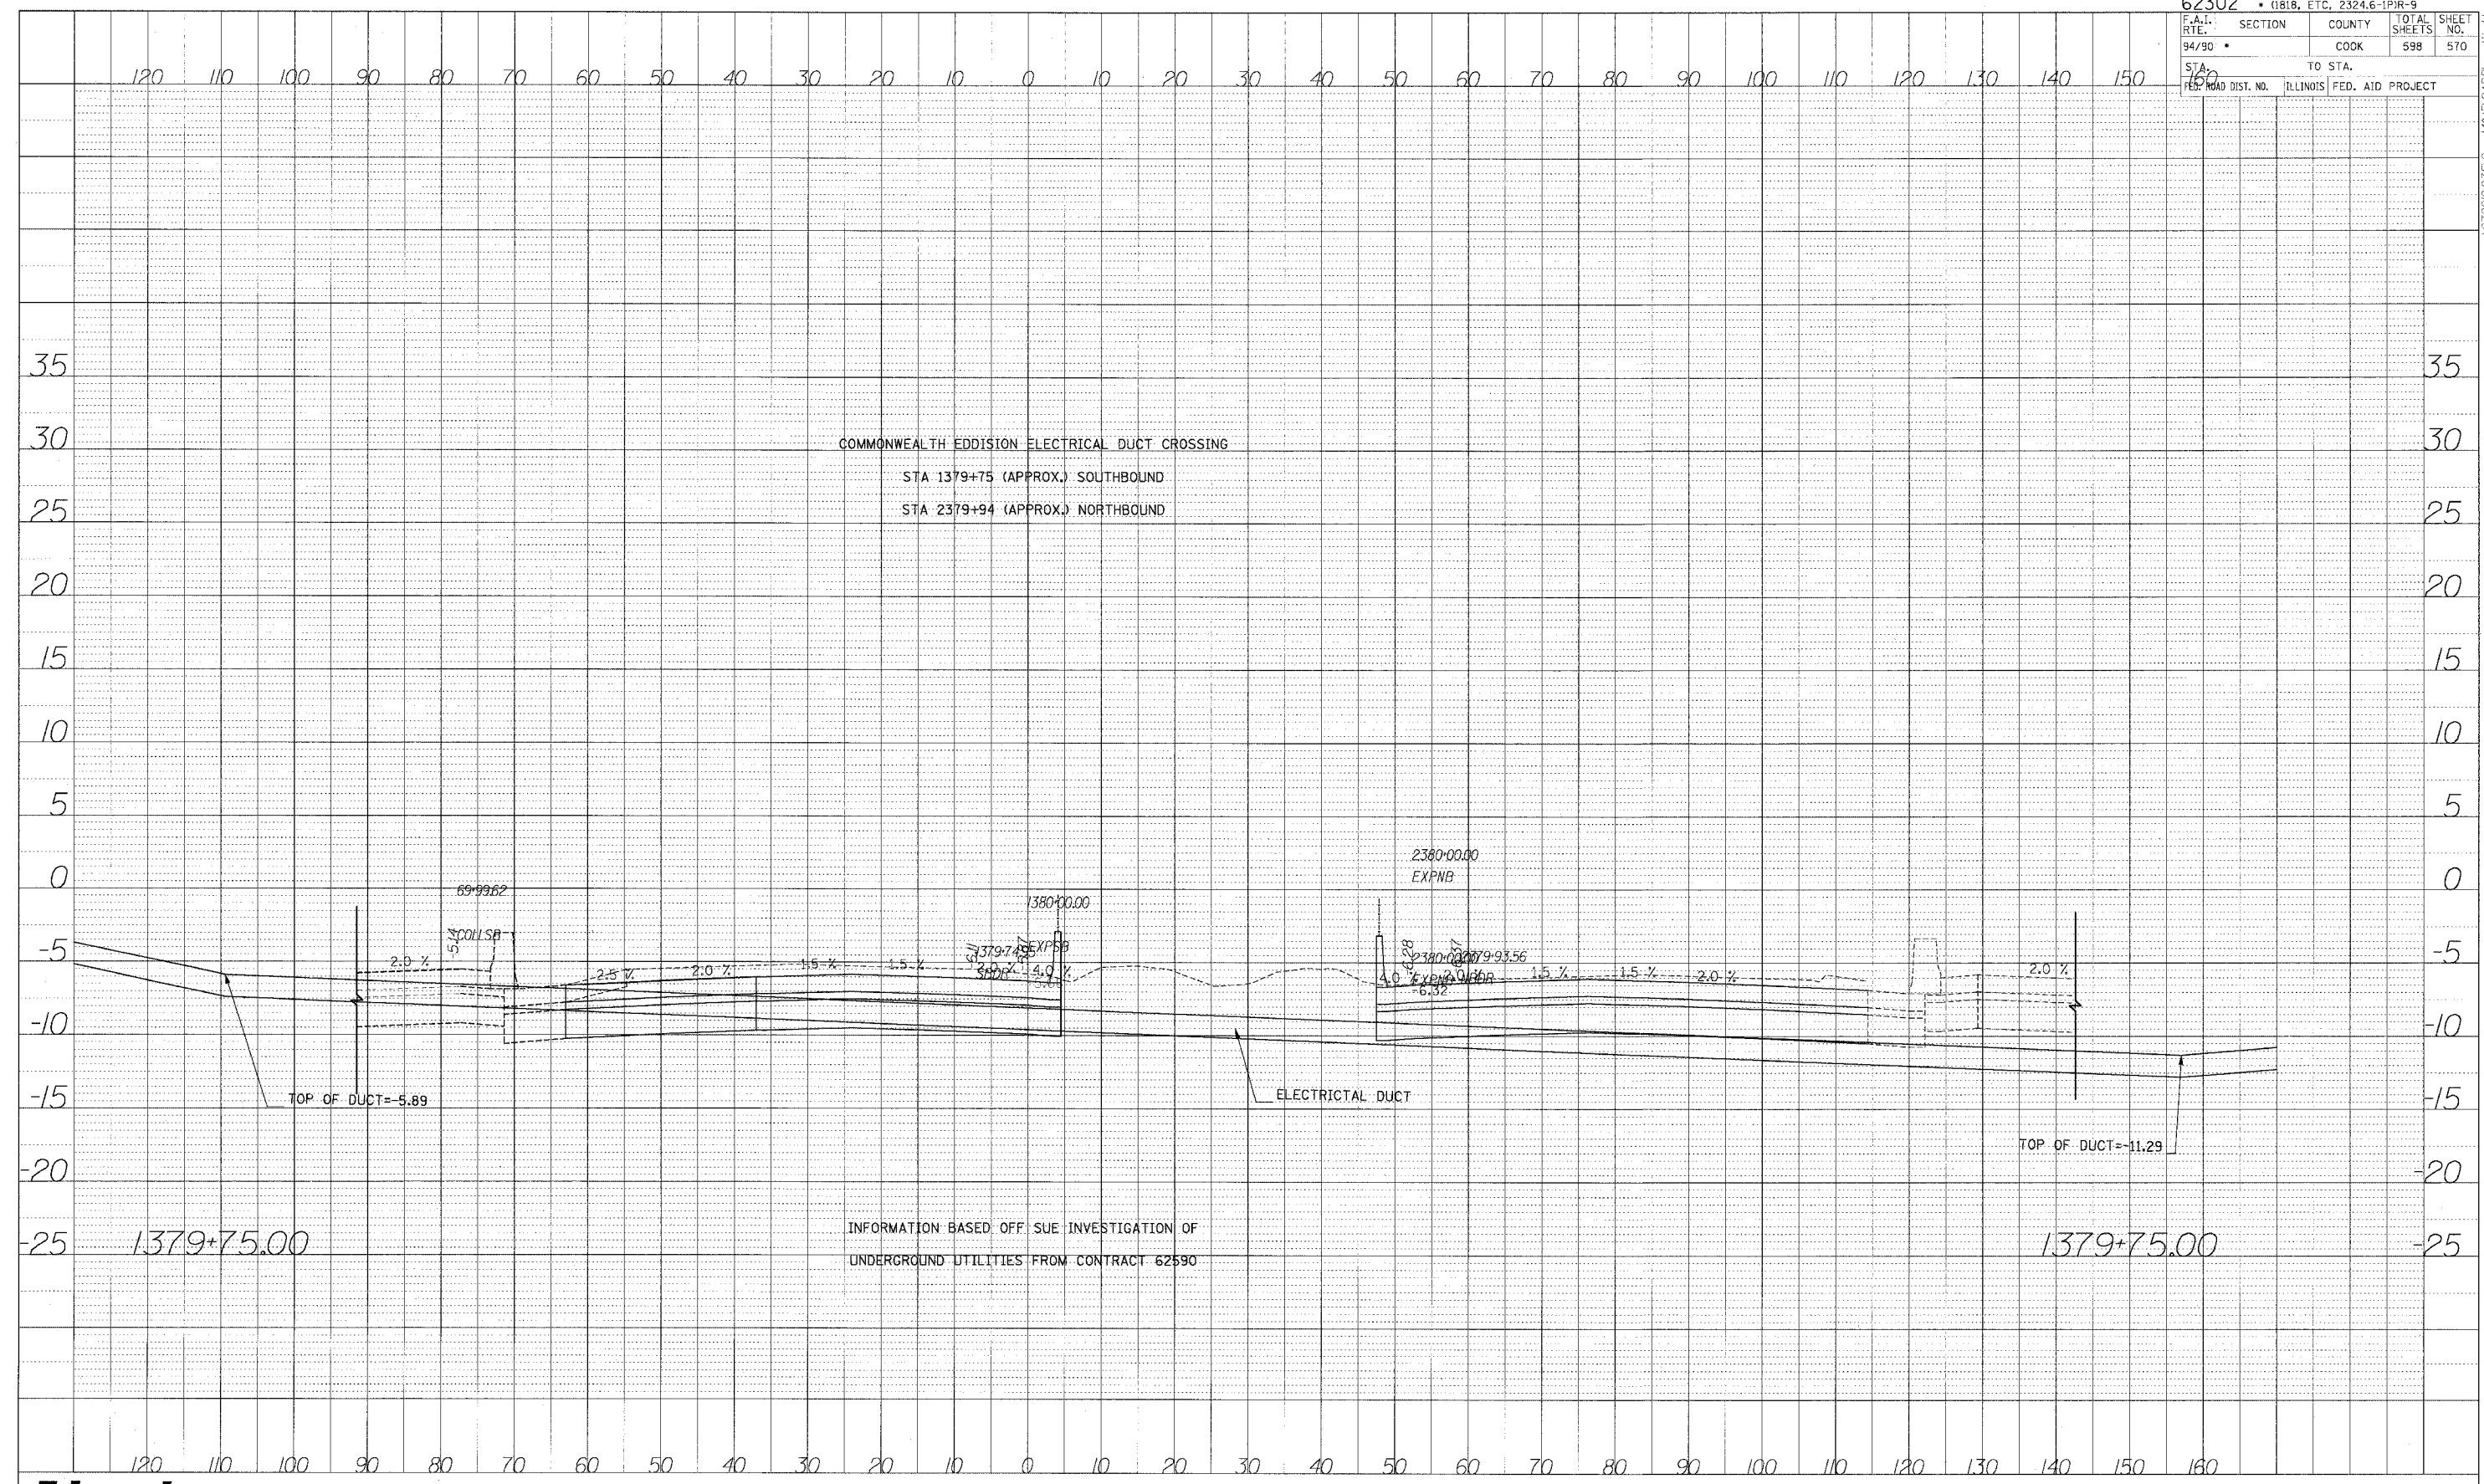

INFORMATION BASED OFF SUE INVESTIGATION OF UNDERGROUND UTILITIES FROM CONTRACT 62590


Edwards AND Kelcey
 ONE NORTH FRANKLIN
 CHICAGO, IL 60606
 PHONE: (312) 251-3000
 FAX: (312) 251-3015
 WEB: WWW.EKCORP.COM

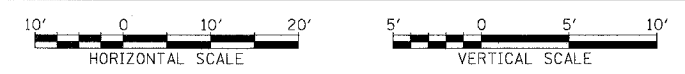

STA.

P:\03009035\con 148\5\CAUD\aswrl1.sh


PROFILE
 DESIGNED BY
 PLOTTED/ CHECKED
 NOTE BOOK NO.
 STRUCTURE NOTATION CHD

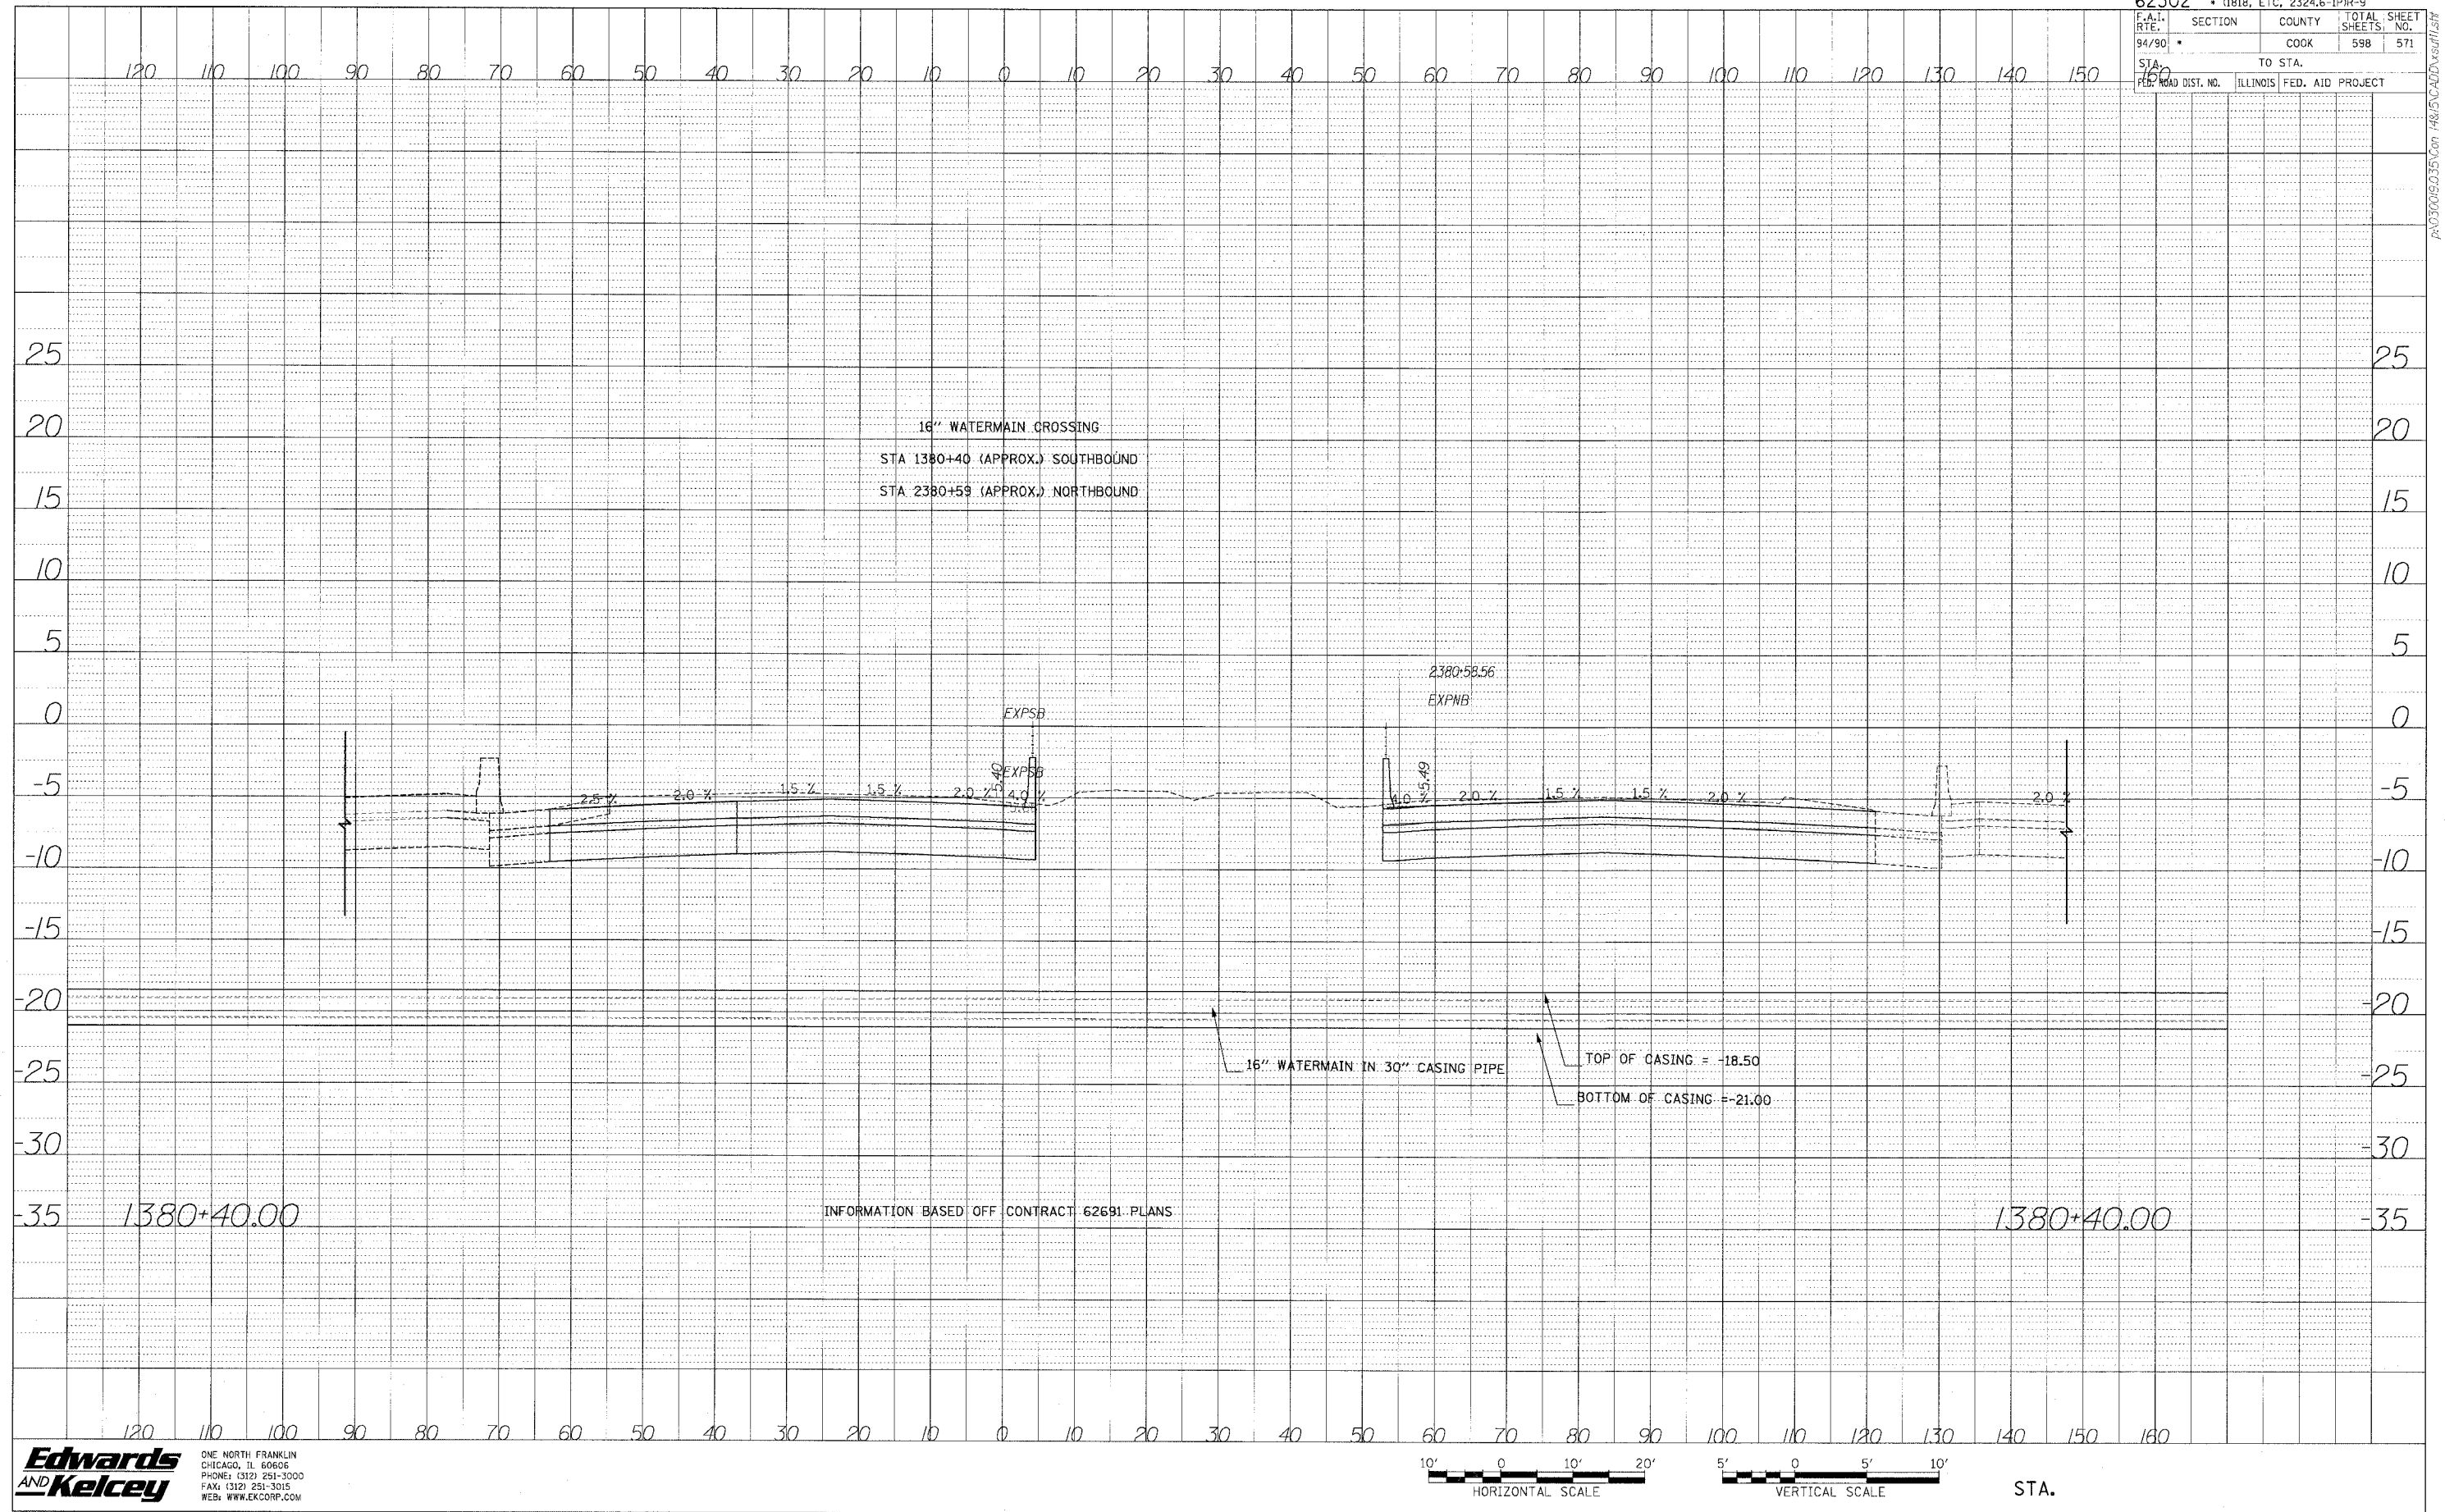

PA-0300090335 Con. #4815/CAD/ves/rlj/127


62302 • (1818, ETC, 2324.6-1PJR-9			
F.A.I. RTE.	SECTION	COUNTY	TOTAL SHEETS
94/90		COOK	598
STA. 1385+44.00	TO STA.		SHEET NO. 572
FED. ROAD DIST. NO.	ILLINOIS	FED. AID PROJECT	

PROFILE
 DRAWN BY
 CHECKED BY
 DATE
 NOTE BOOK NO.
 SIGNATURE
 NOTATION C/P/NO

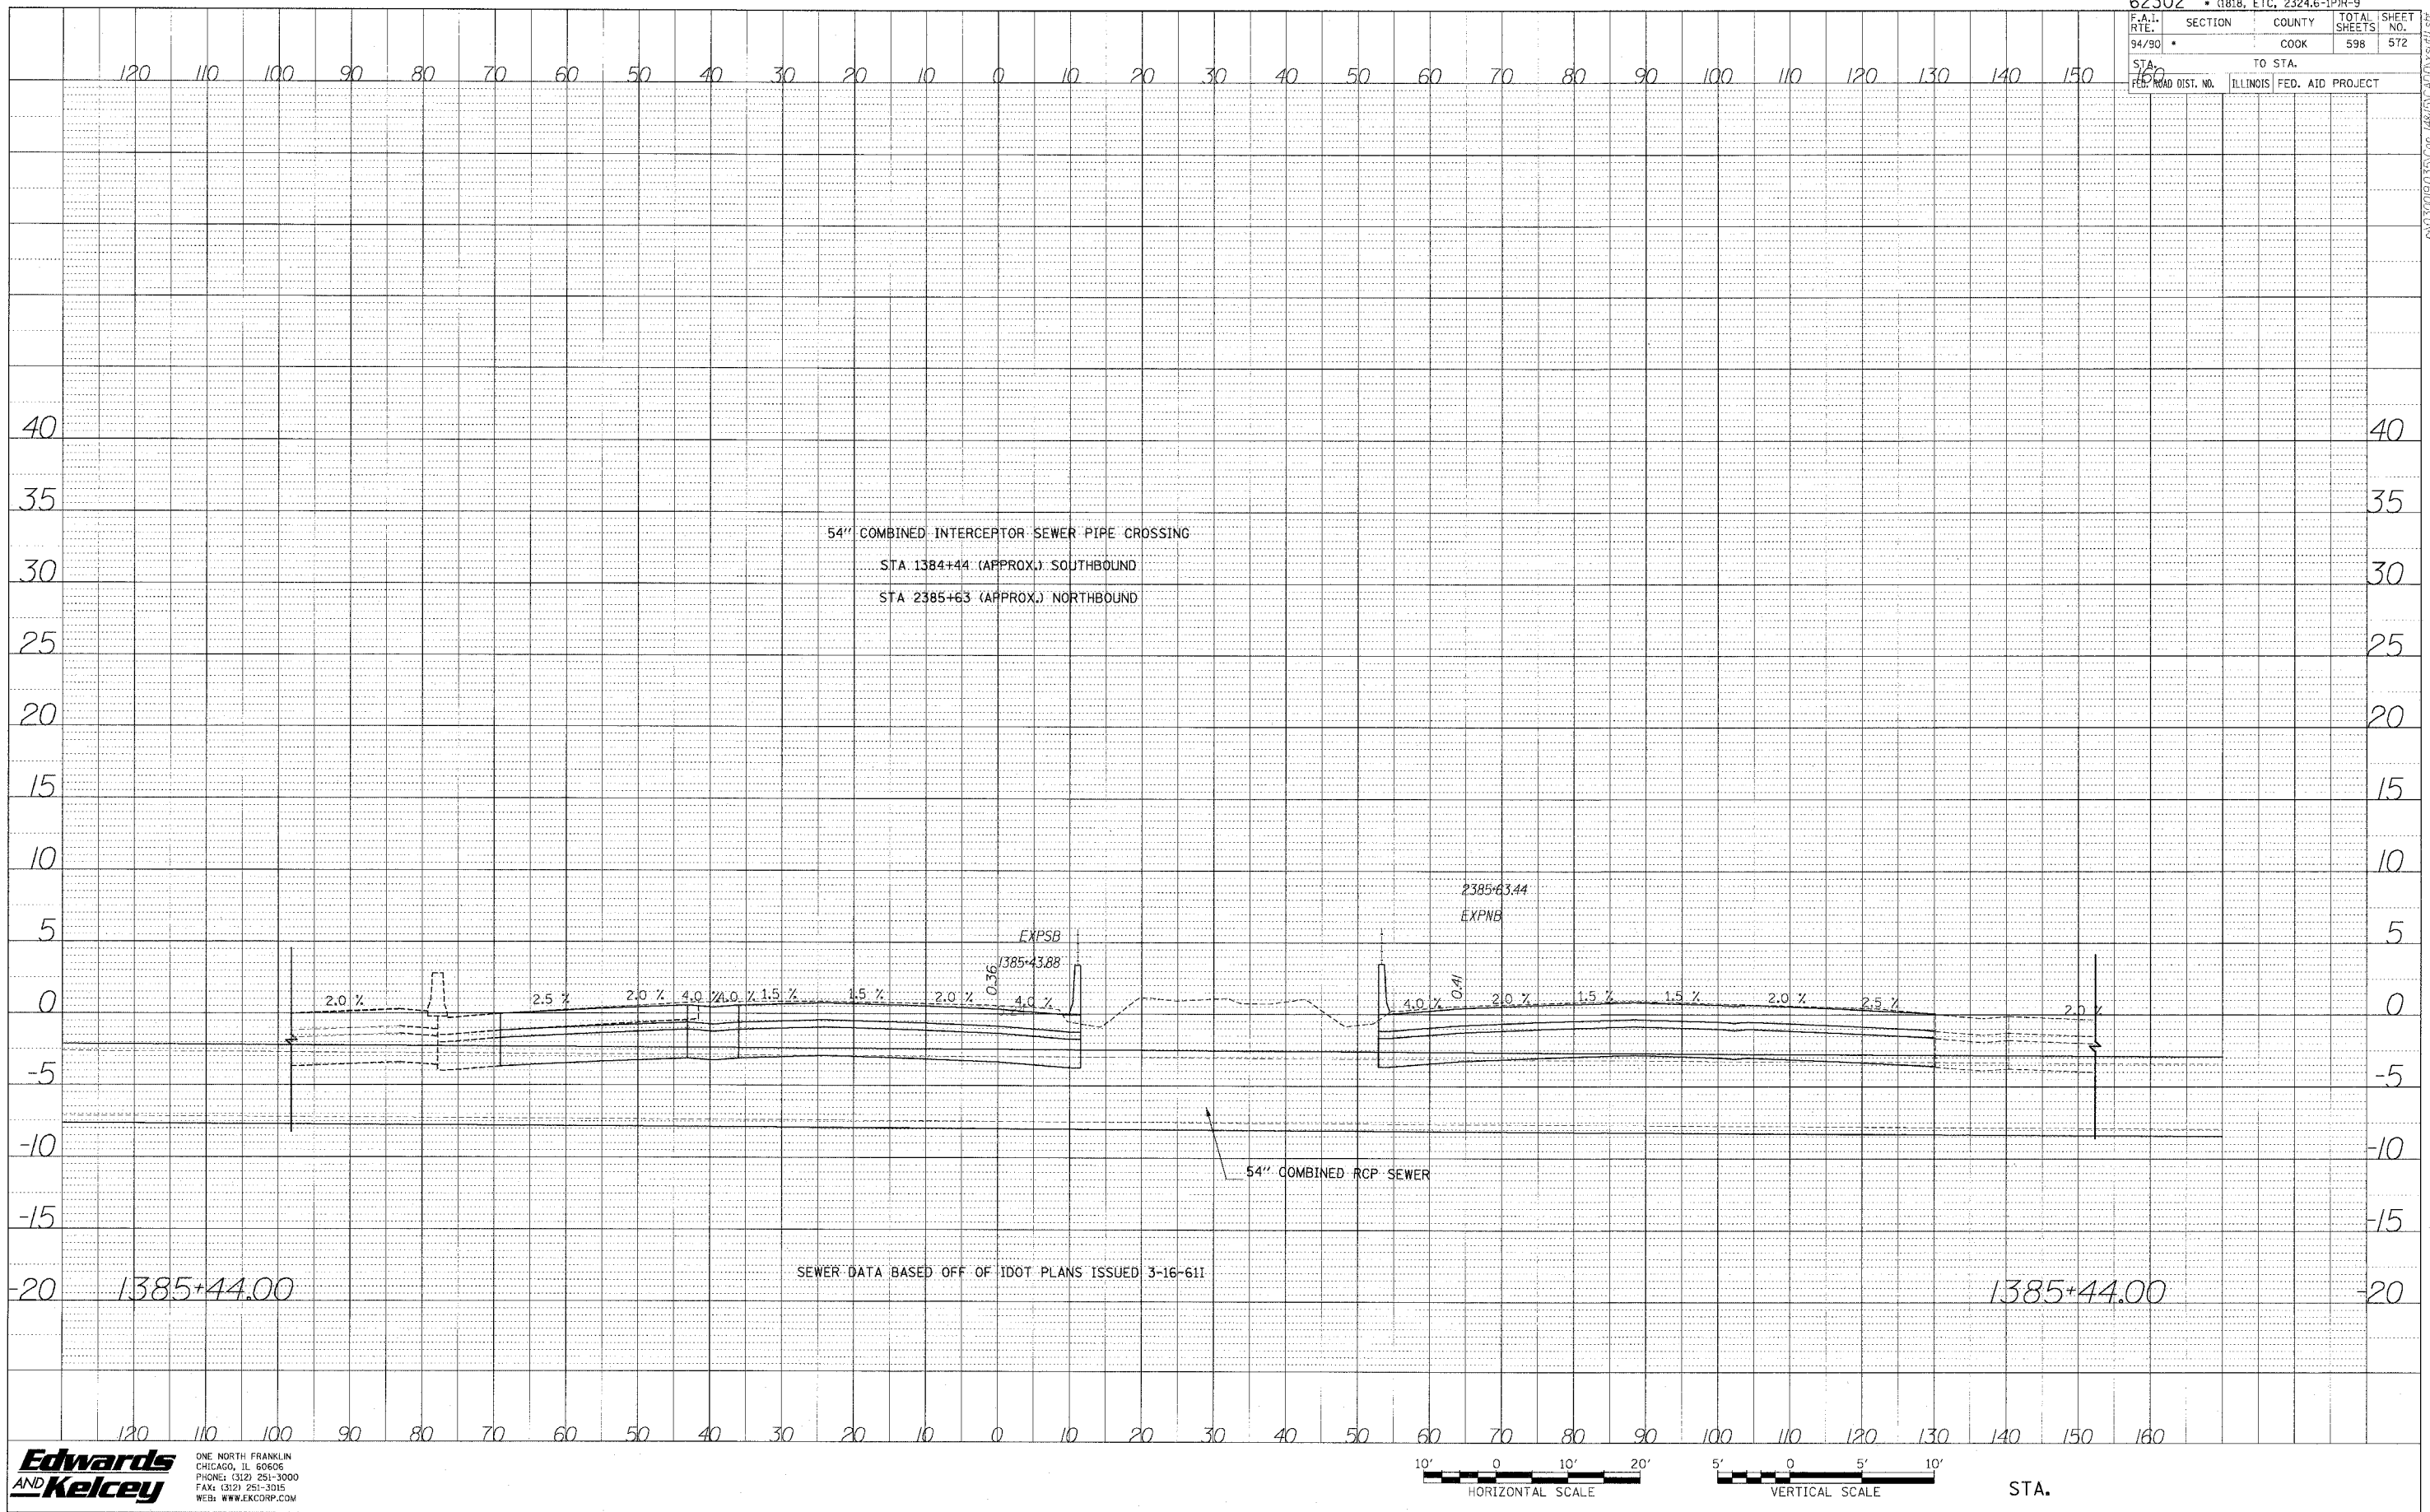

Edwards AND Kelcey
 ONE NORTH FRANKLIN
 CHICAGO, IL 60606
 PHONE: (312) 251-3000
 FAX: (312) 251-3015
 WEB: WWW.EKCORP.COM

62302 • (1818, ETC. 2324.6-1PIR-9)			
F.A.I. SECTION	COUNTY	TOTAL SHEETS	SHEET NO.
94/90	COOK	598	573
STA. 160		TO STA.	
FED. ROAD DIST. NO.	ILLINOIS	FED. AID PROJECT	

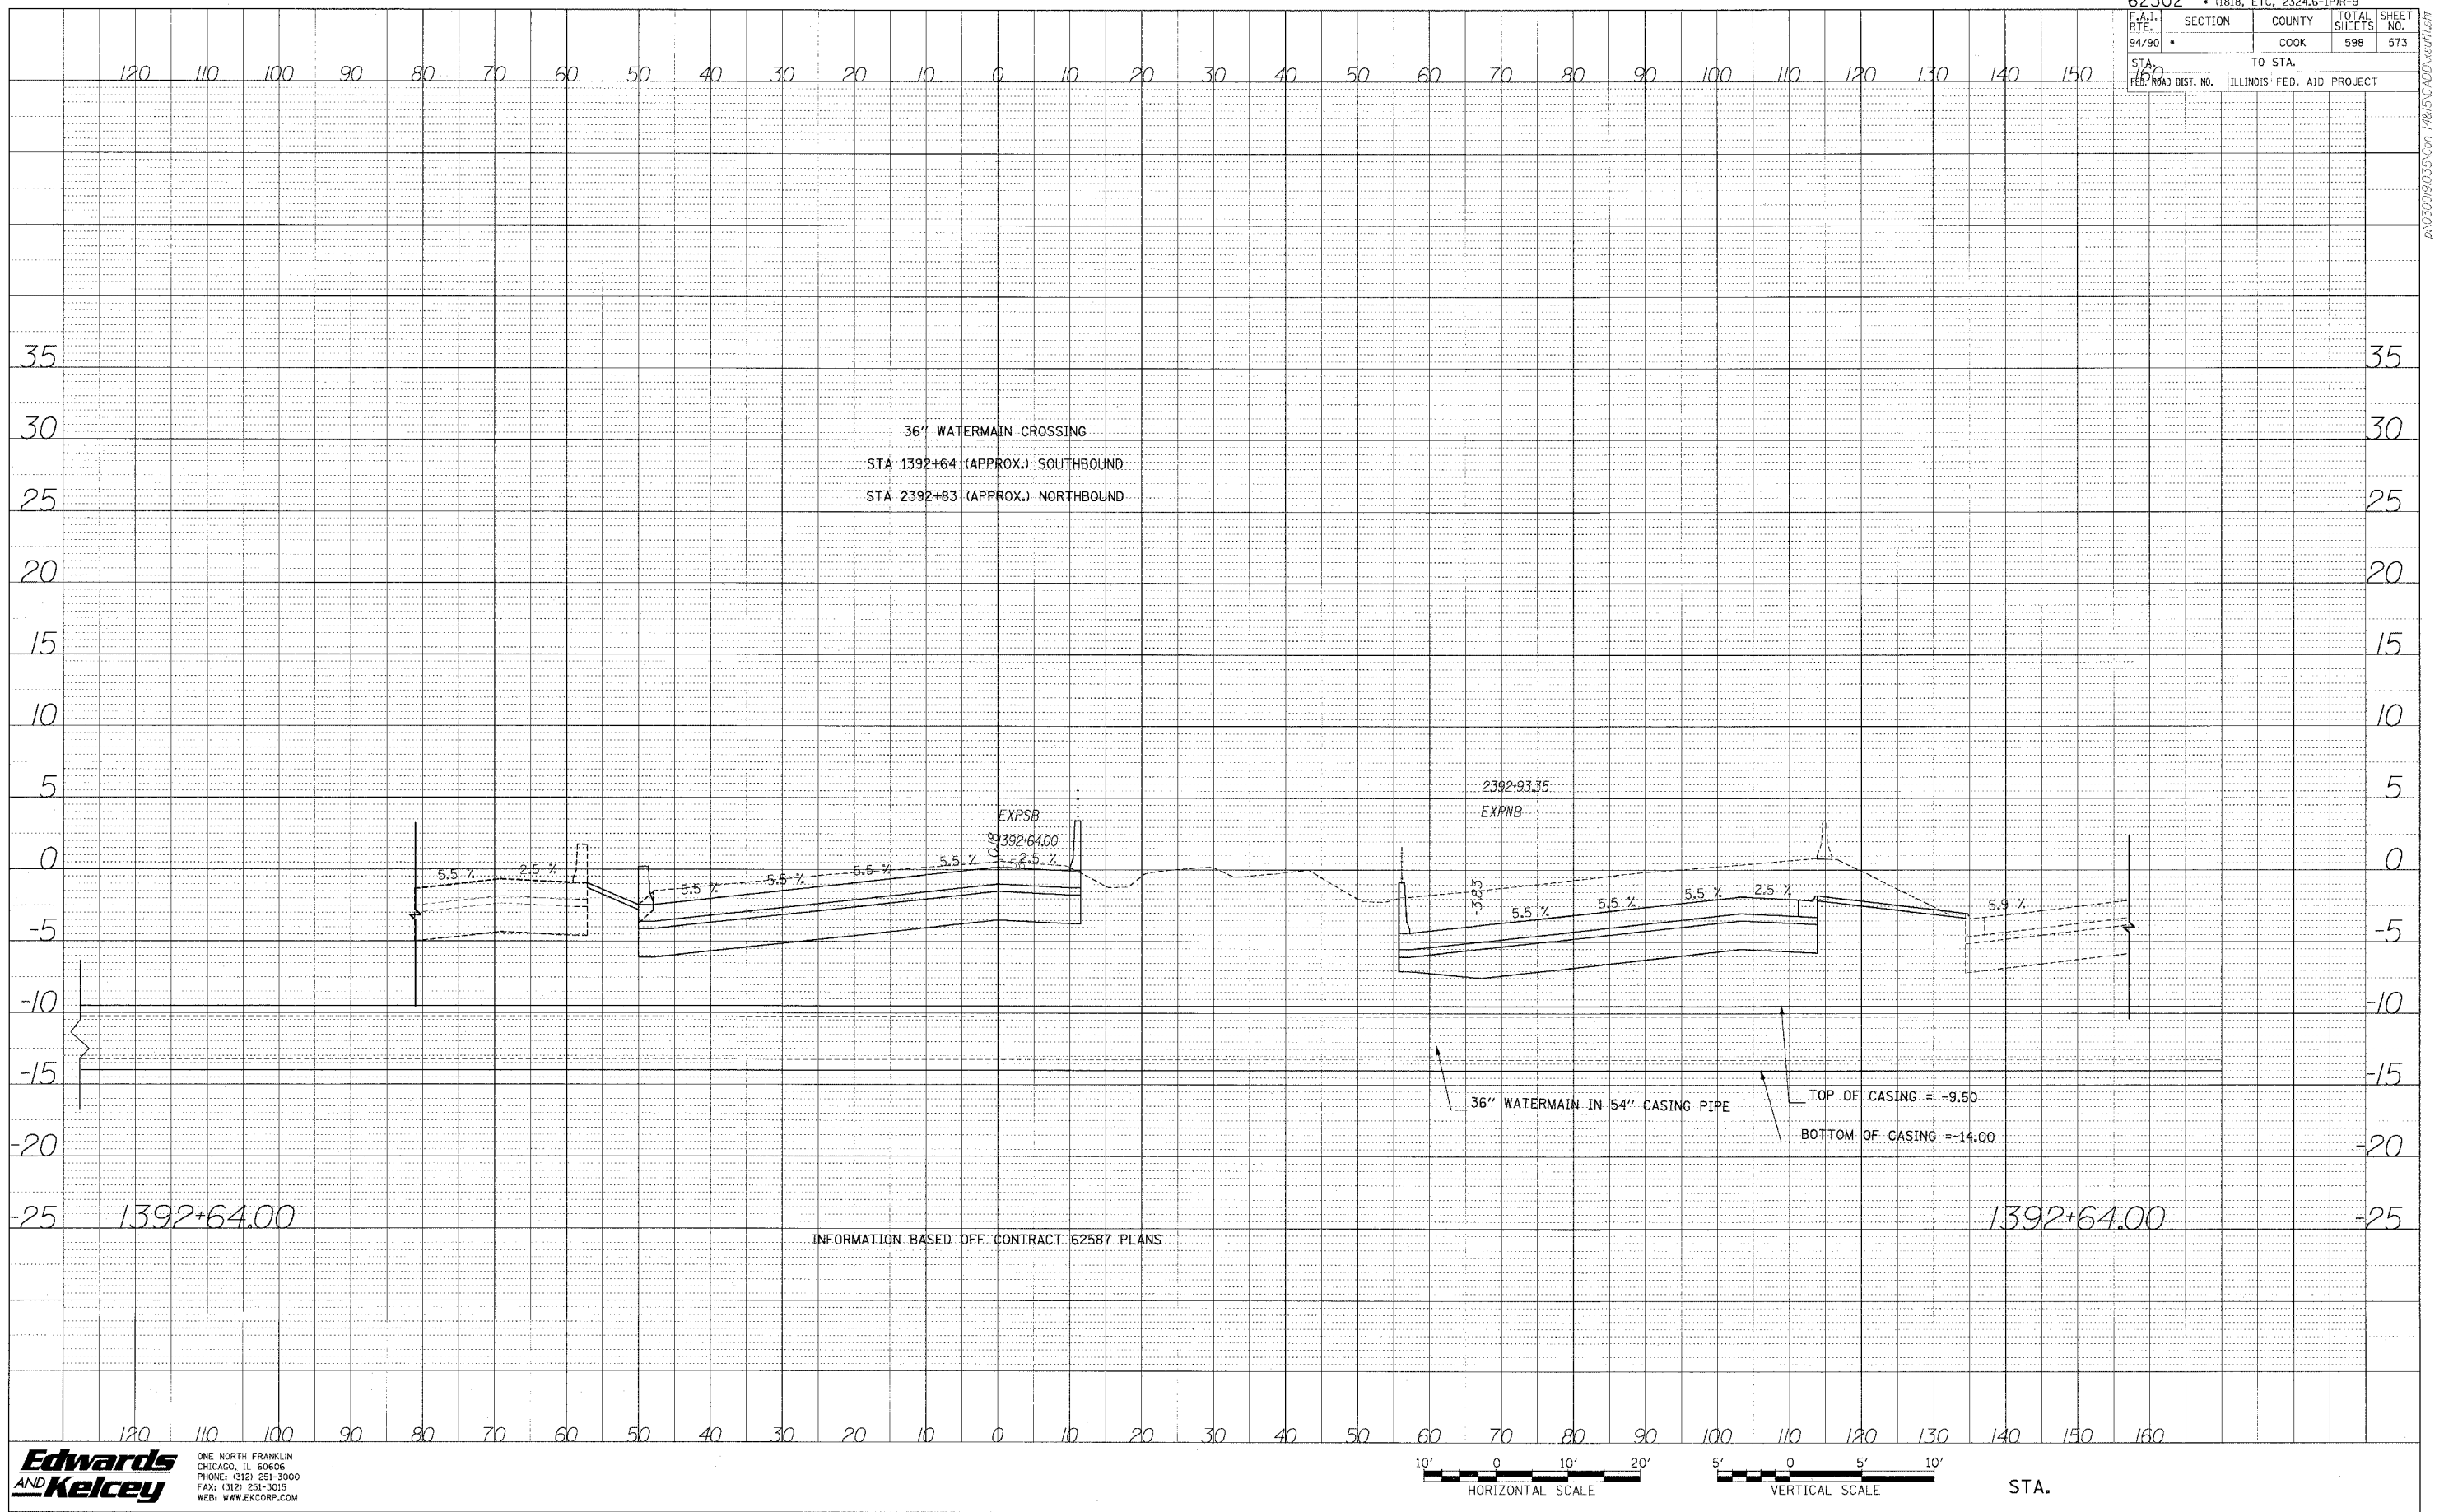

PROFILE SURVEYED BY DATE
 GRADES CHECKED BY DATE
 NOTE BOOK NO. DATE
 ESTIMATE NOTATION CHSD


Edwards AND Kelcey
 ONE NORTH FRANKLIN
 CHICAGO, IL 60606
 PHONE: (312) 251-3000
 FAX: (312) 251-3015
 WEB: WWW.EKCORP.COM

10' 0 10' 20'
 HORIZONTAL SCALE
 5' 0 5' 10'
 VERTICAL SCALE
 STA.

INFORMATION BASED OFF CONTRACT 62587 PLANS

62302 • (1818, ETC, 2324.6-1PIR-9				
F.A.I. RTE.	SECTION	COUNTY	TOTAL SHEETS	SHEET NO.
94/90	*	COOK	598	574
STA. 140		TO STA.		
FED. ROAD DIST. NO.		ILLINOIS FED. AID PROJECT		


PROJECT: _____
 DRAWN BY: _____
 CHECKED BY: _____
 DATE: _____
 NO. _____

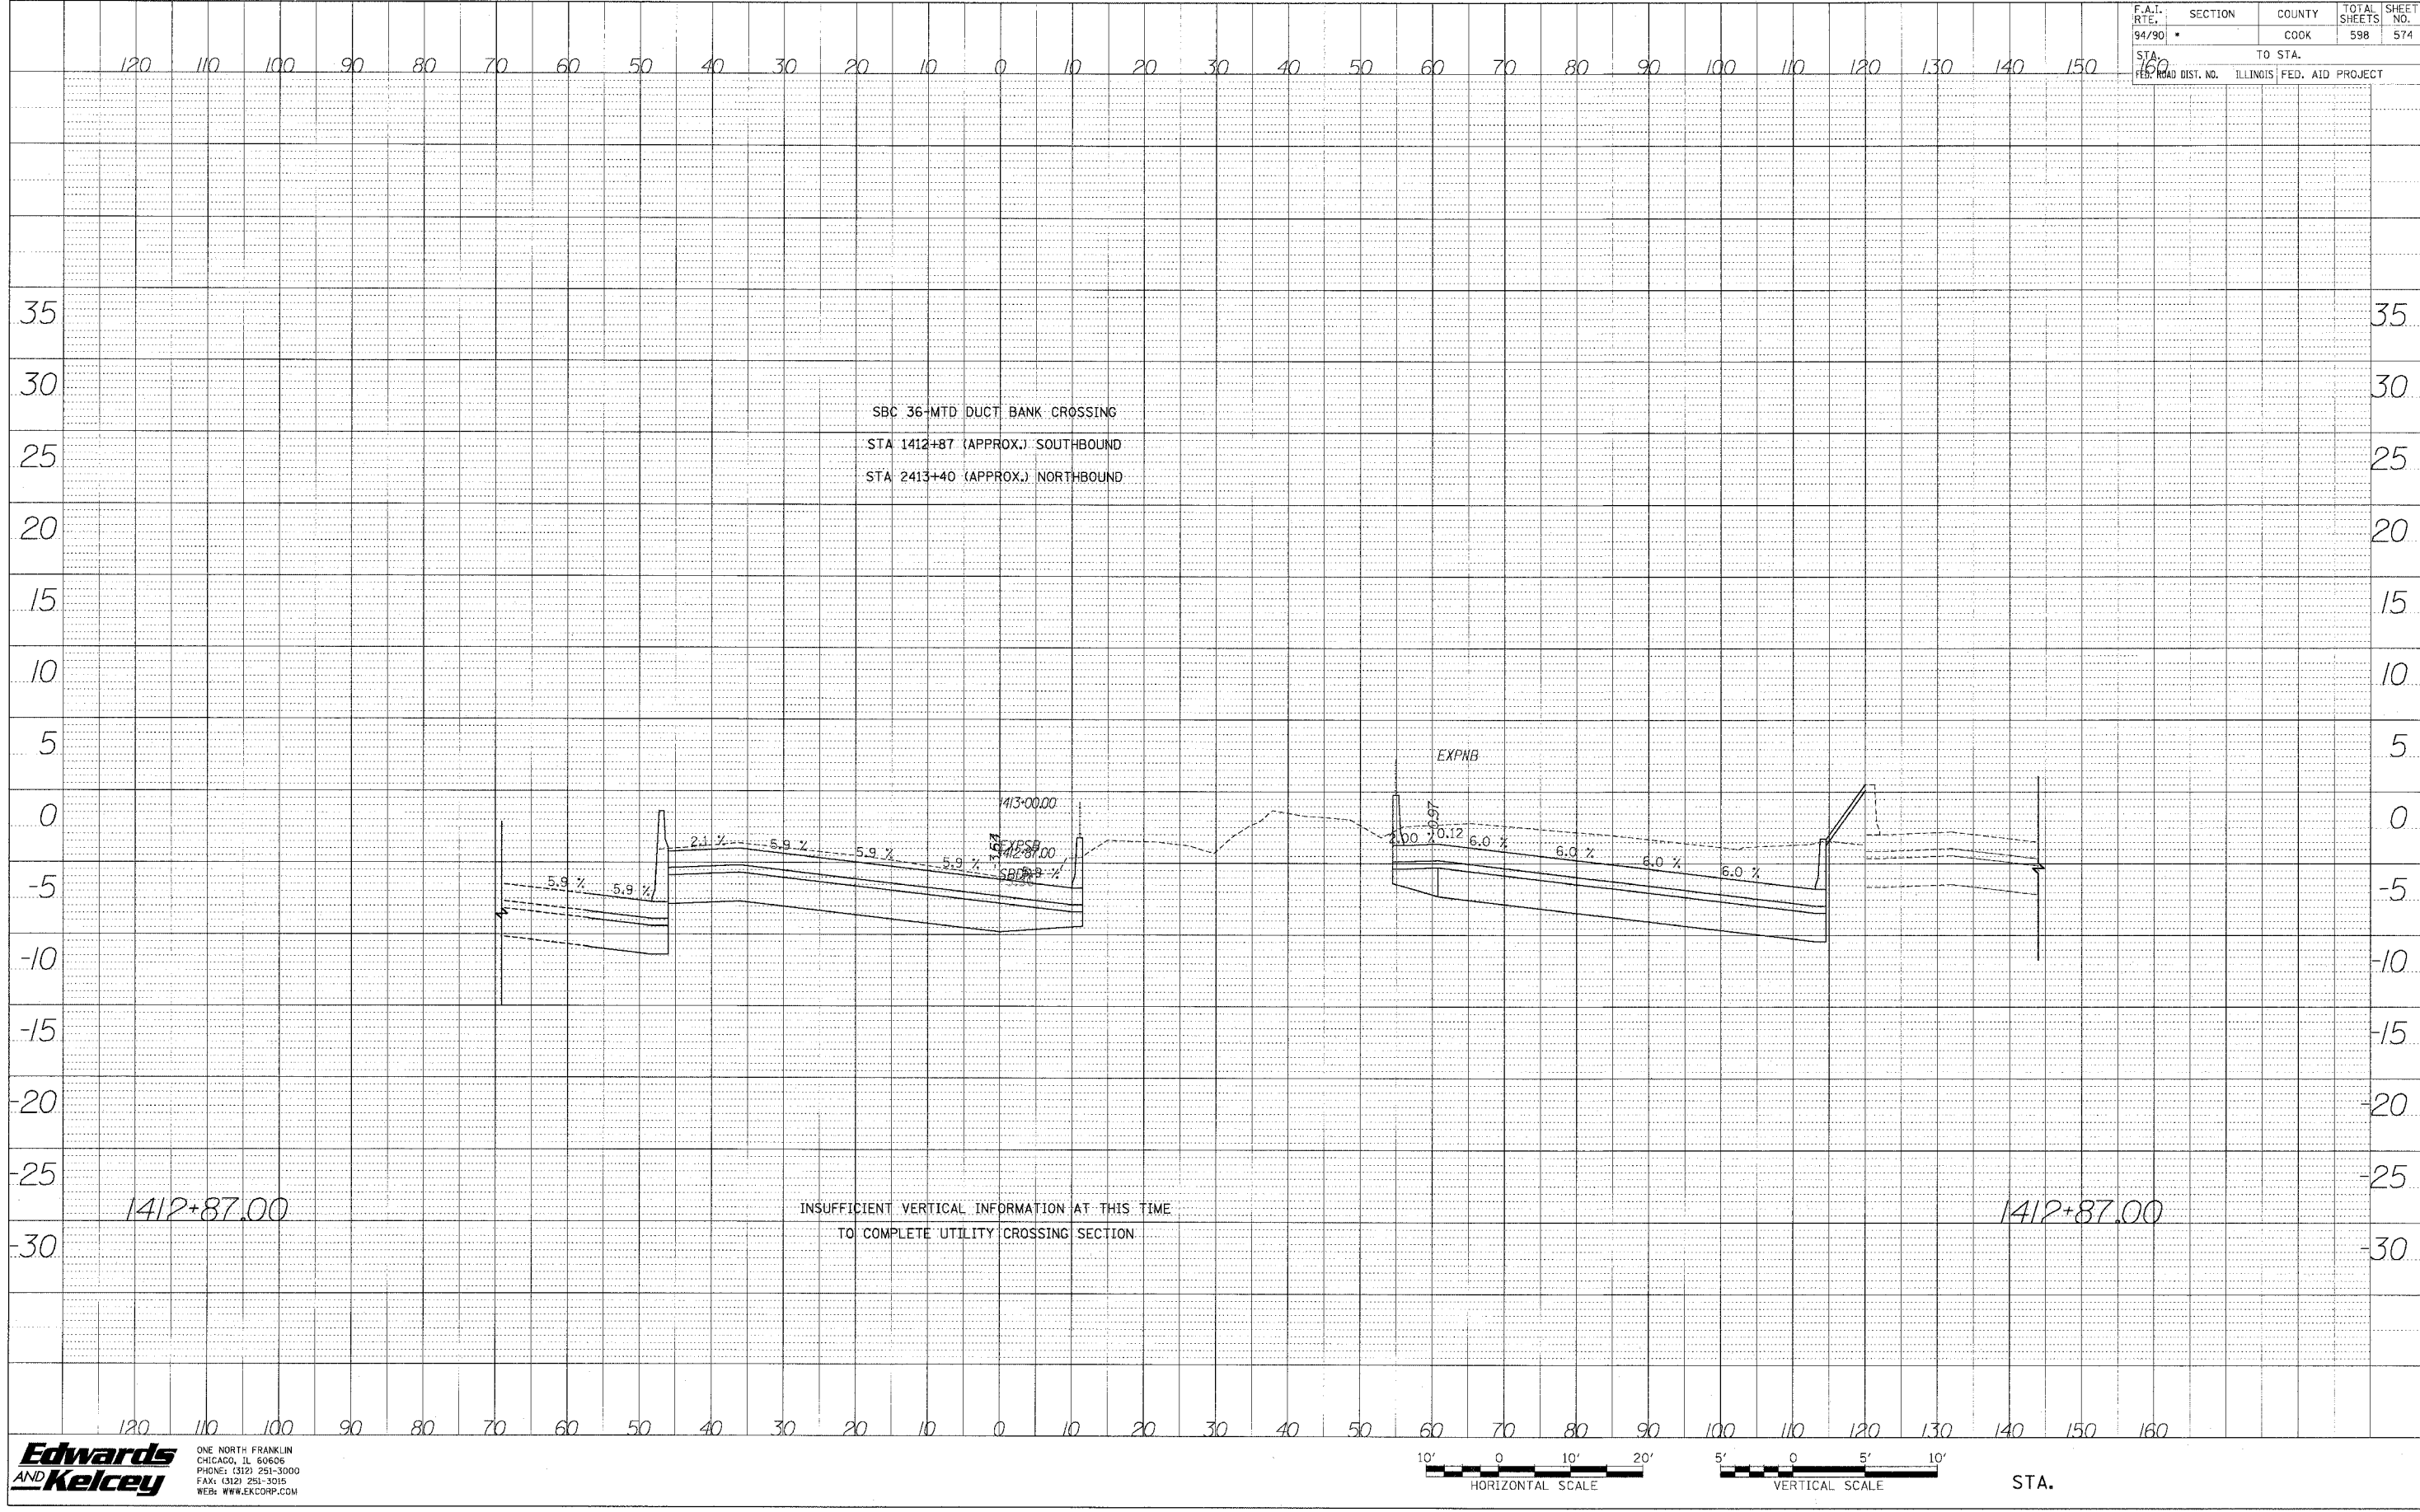


Edwards AND Kelcey
 ONE NORTH FRANKLIN
 CHICAGO, IL 60606
 PHONE: (312) 251-3000
 FAX: (312) 251-3015
 WEB: WWW.EKCORP.COM

A:\030009035\Con 146\5\CD\Drawn\1418

DATE _____
 BY _____
 SURVEYED _____
 GRADES _____
 STRUCTURE NOTATIONS _____
 NOTE BOOK _____
 NO. _____

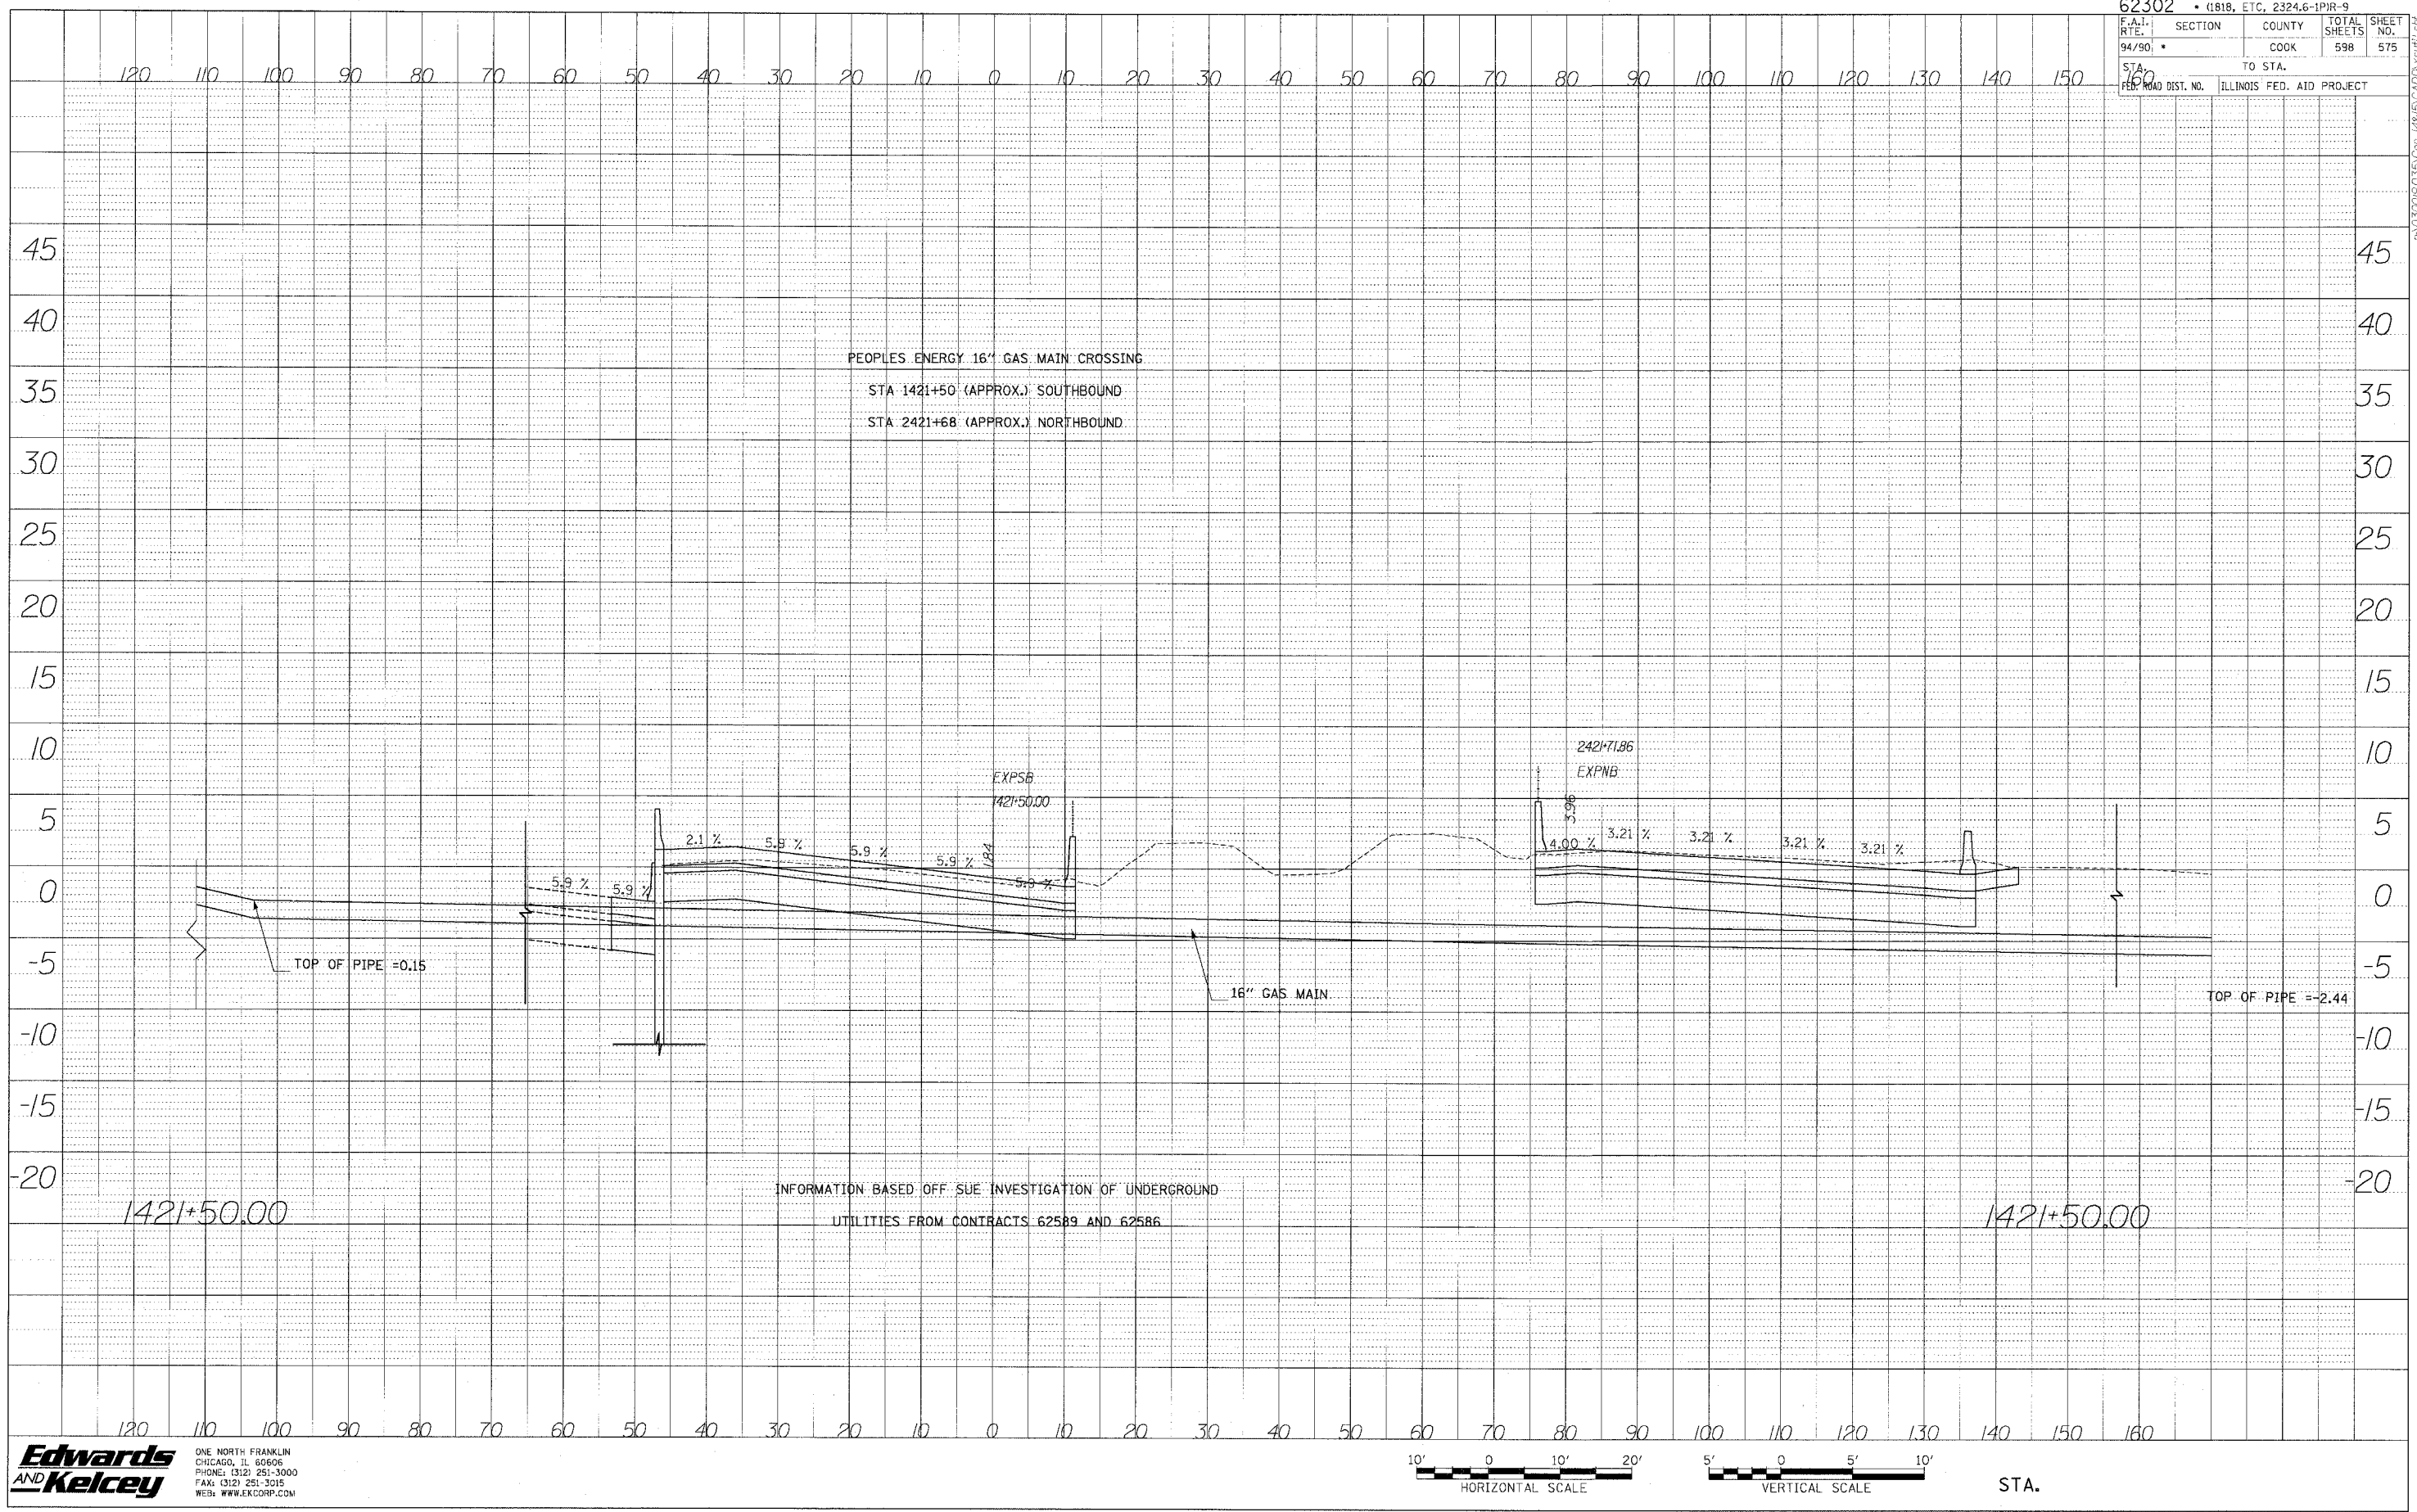


INFORMATION BASED OFF SUE INVESTIGATION OF UNDERGROUND UTILITIES FROM CONTRACTS 62589 AND 62586

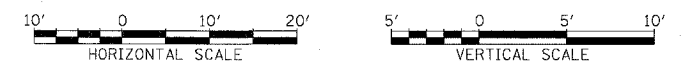


STA.


PROFILE DRAWN BY DATE
 CHECKED BY
 NOTE BOOK NO.
 STRUCTURE NOTES CHFD

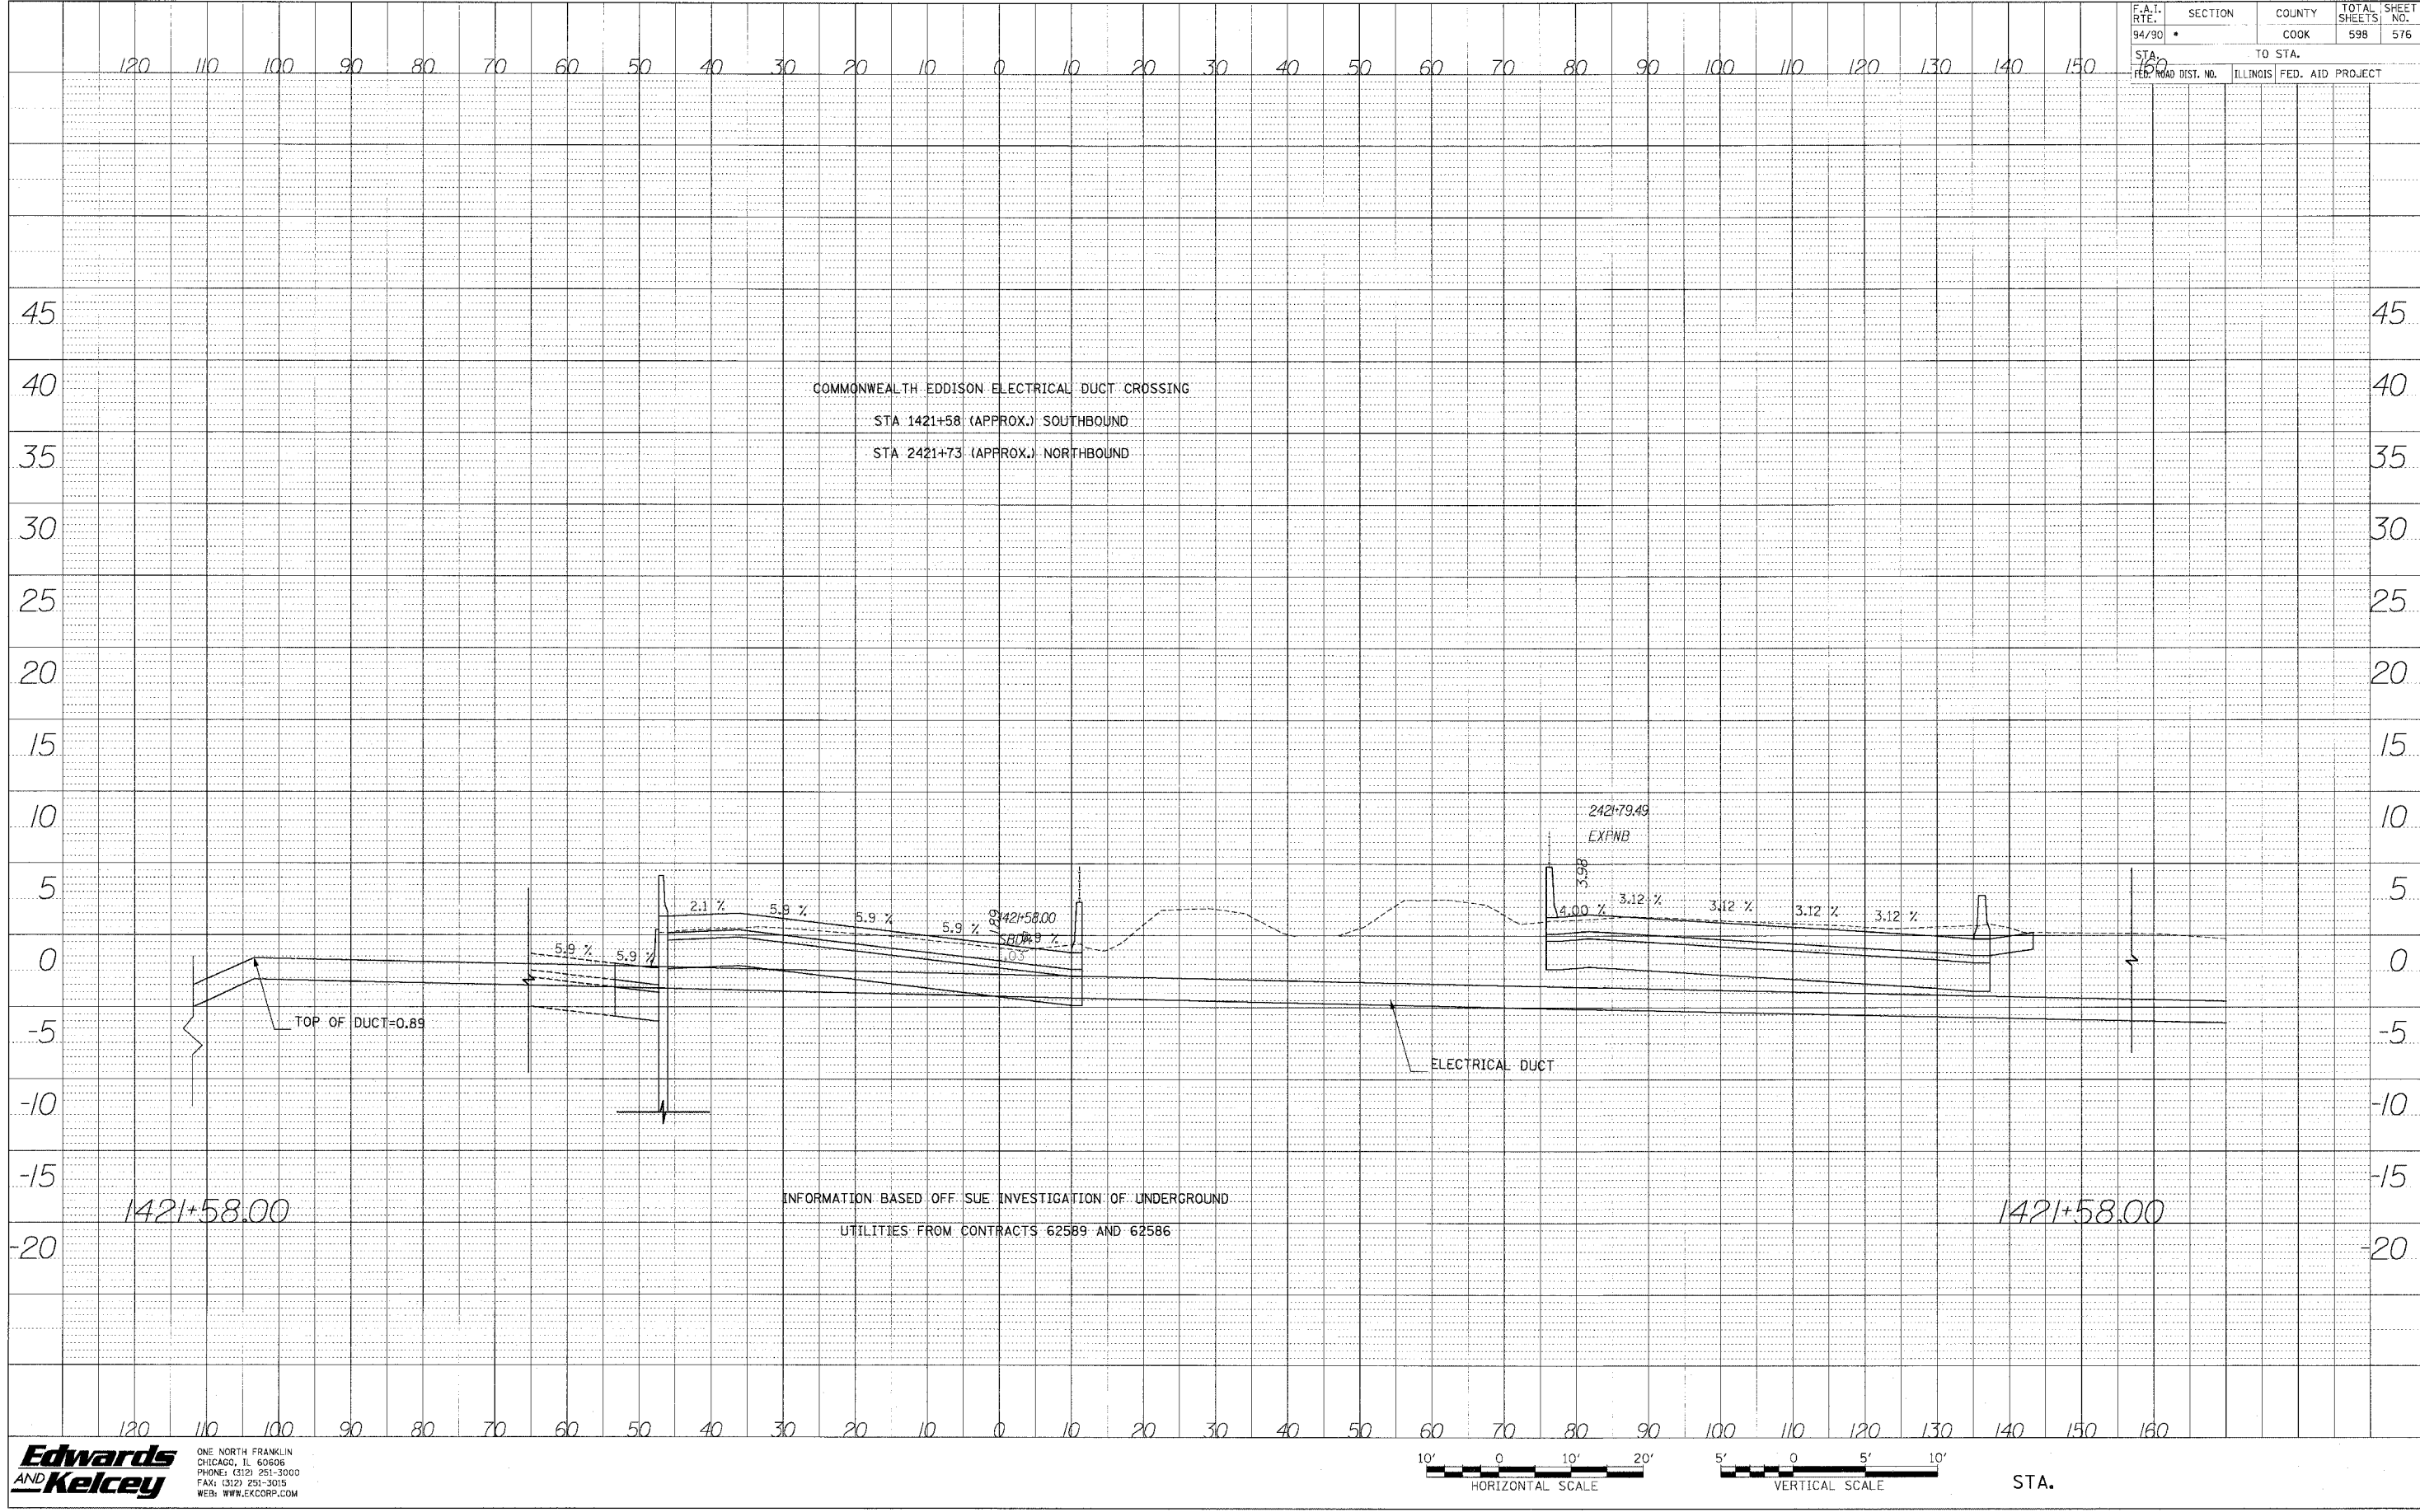

PROFILE SURVEYED BY DATE
 GRAVES PLOTTED BY
 NOTE BOOK NO. STR. NO. DATE
 NO. DATE

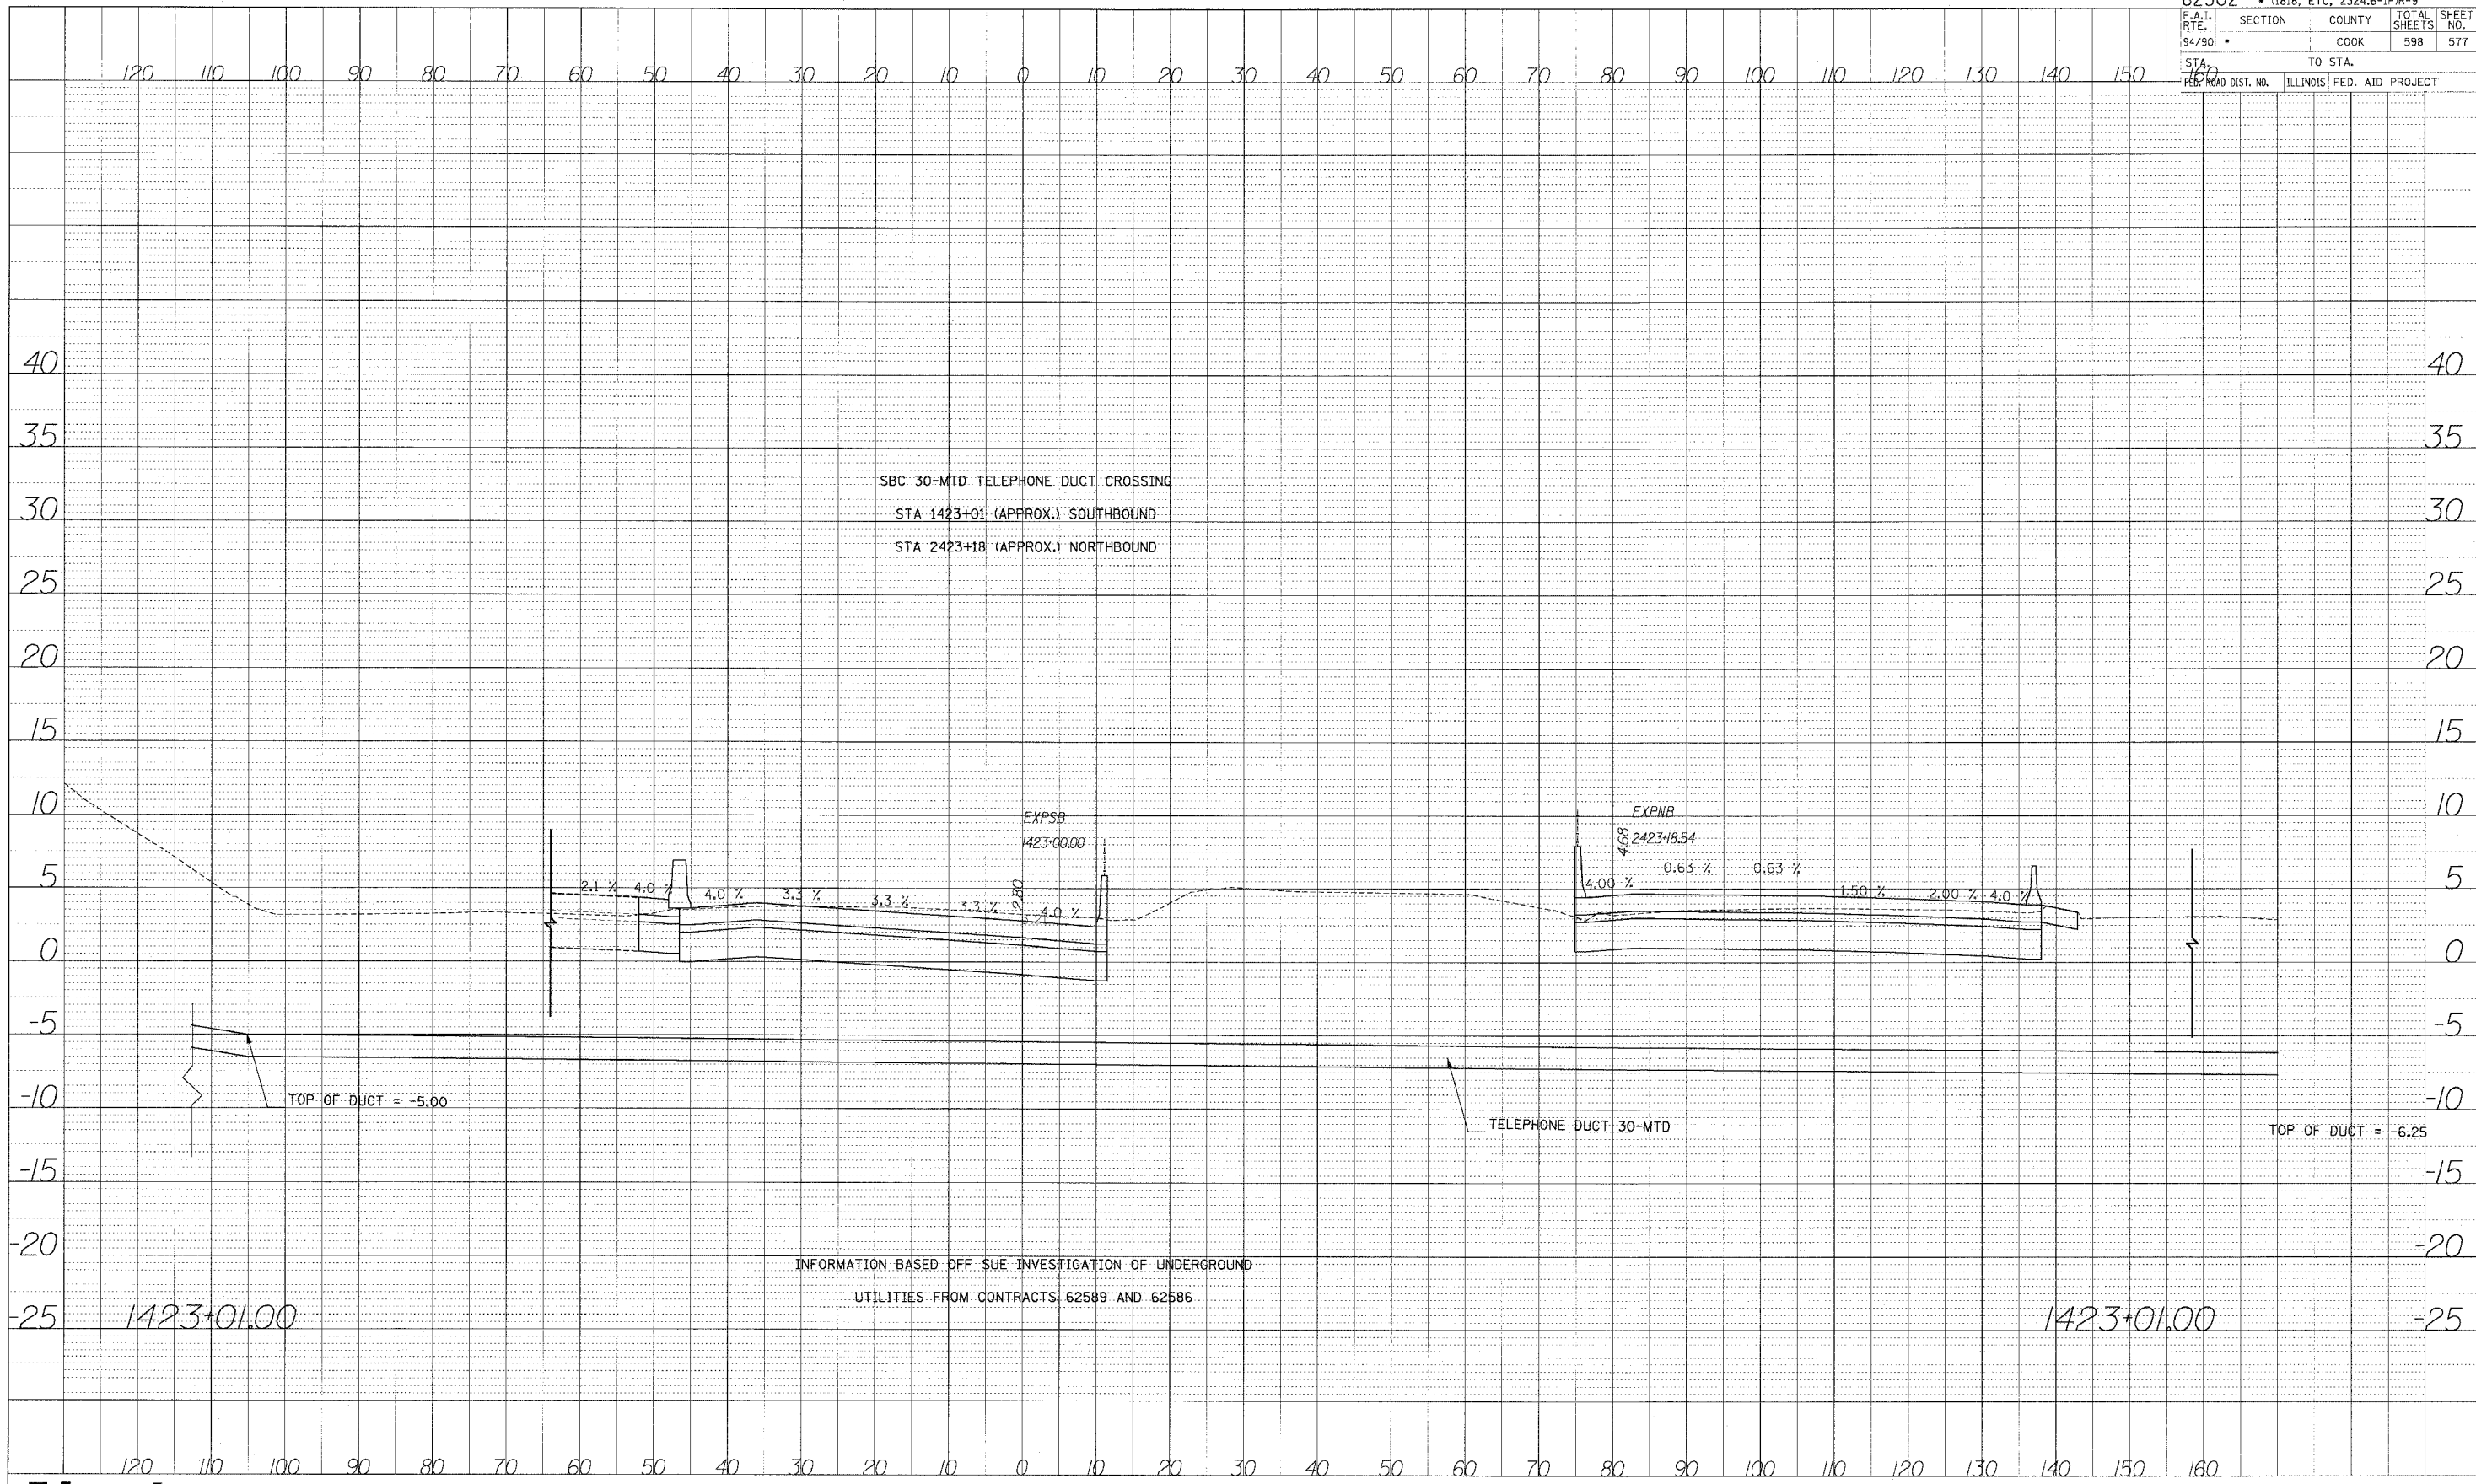

Edwards and Kelcey
 ONE NORTH FRANKLIN
 CHICAGO, IL 60606
 PHONE: (312) 251-3000
 FAX: (312) 251-3015
 WEB: WWW.EKCORP.COM

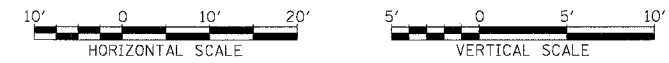


STA.

P:\03009035\Con 14\15\CADD\Drawings

62302 • (1818, ETC. 2324.6-1PIR-9			
F.A.I. R.T.E.	SECTION	COUNTY	TOTAL SHEETS
94/90		COOK	598
STA. 160	TO STA.		
FED. ROAD DIST. NO.	ILLINOIS	FED. AID PROJECT	

DATE	
BY	
REVIEWED	
GRADES CHECKED	
NOTE BOOK NO.	
STATIONING	
NOTATION	

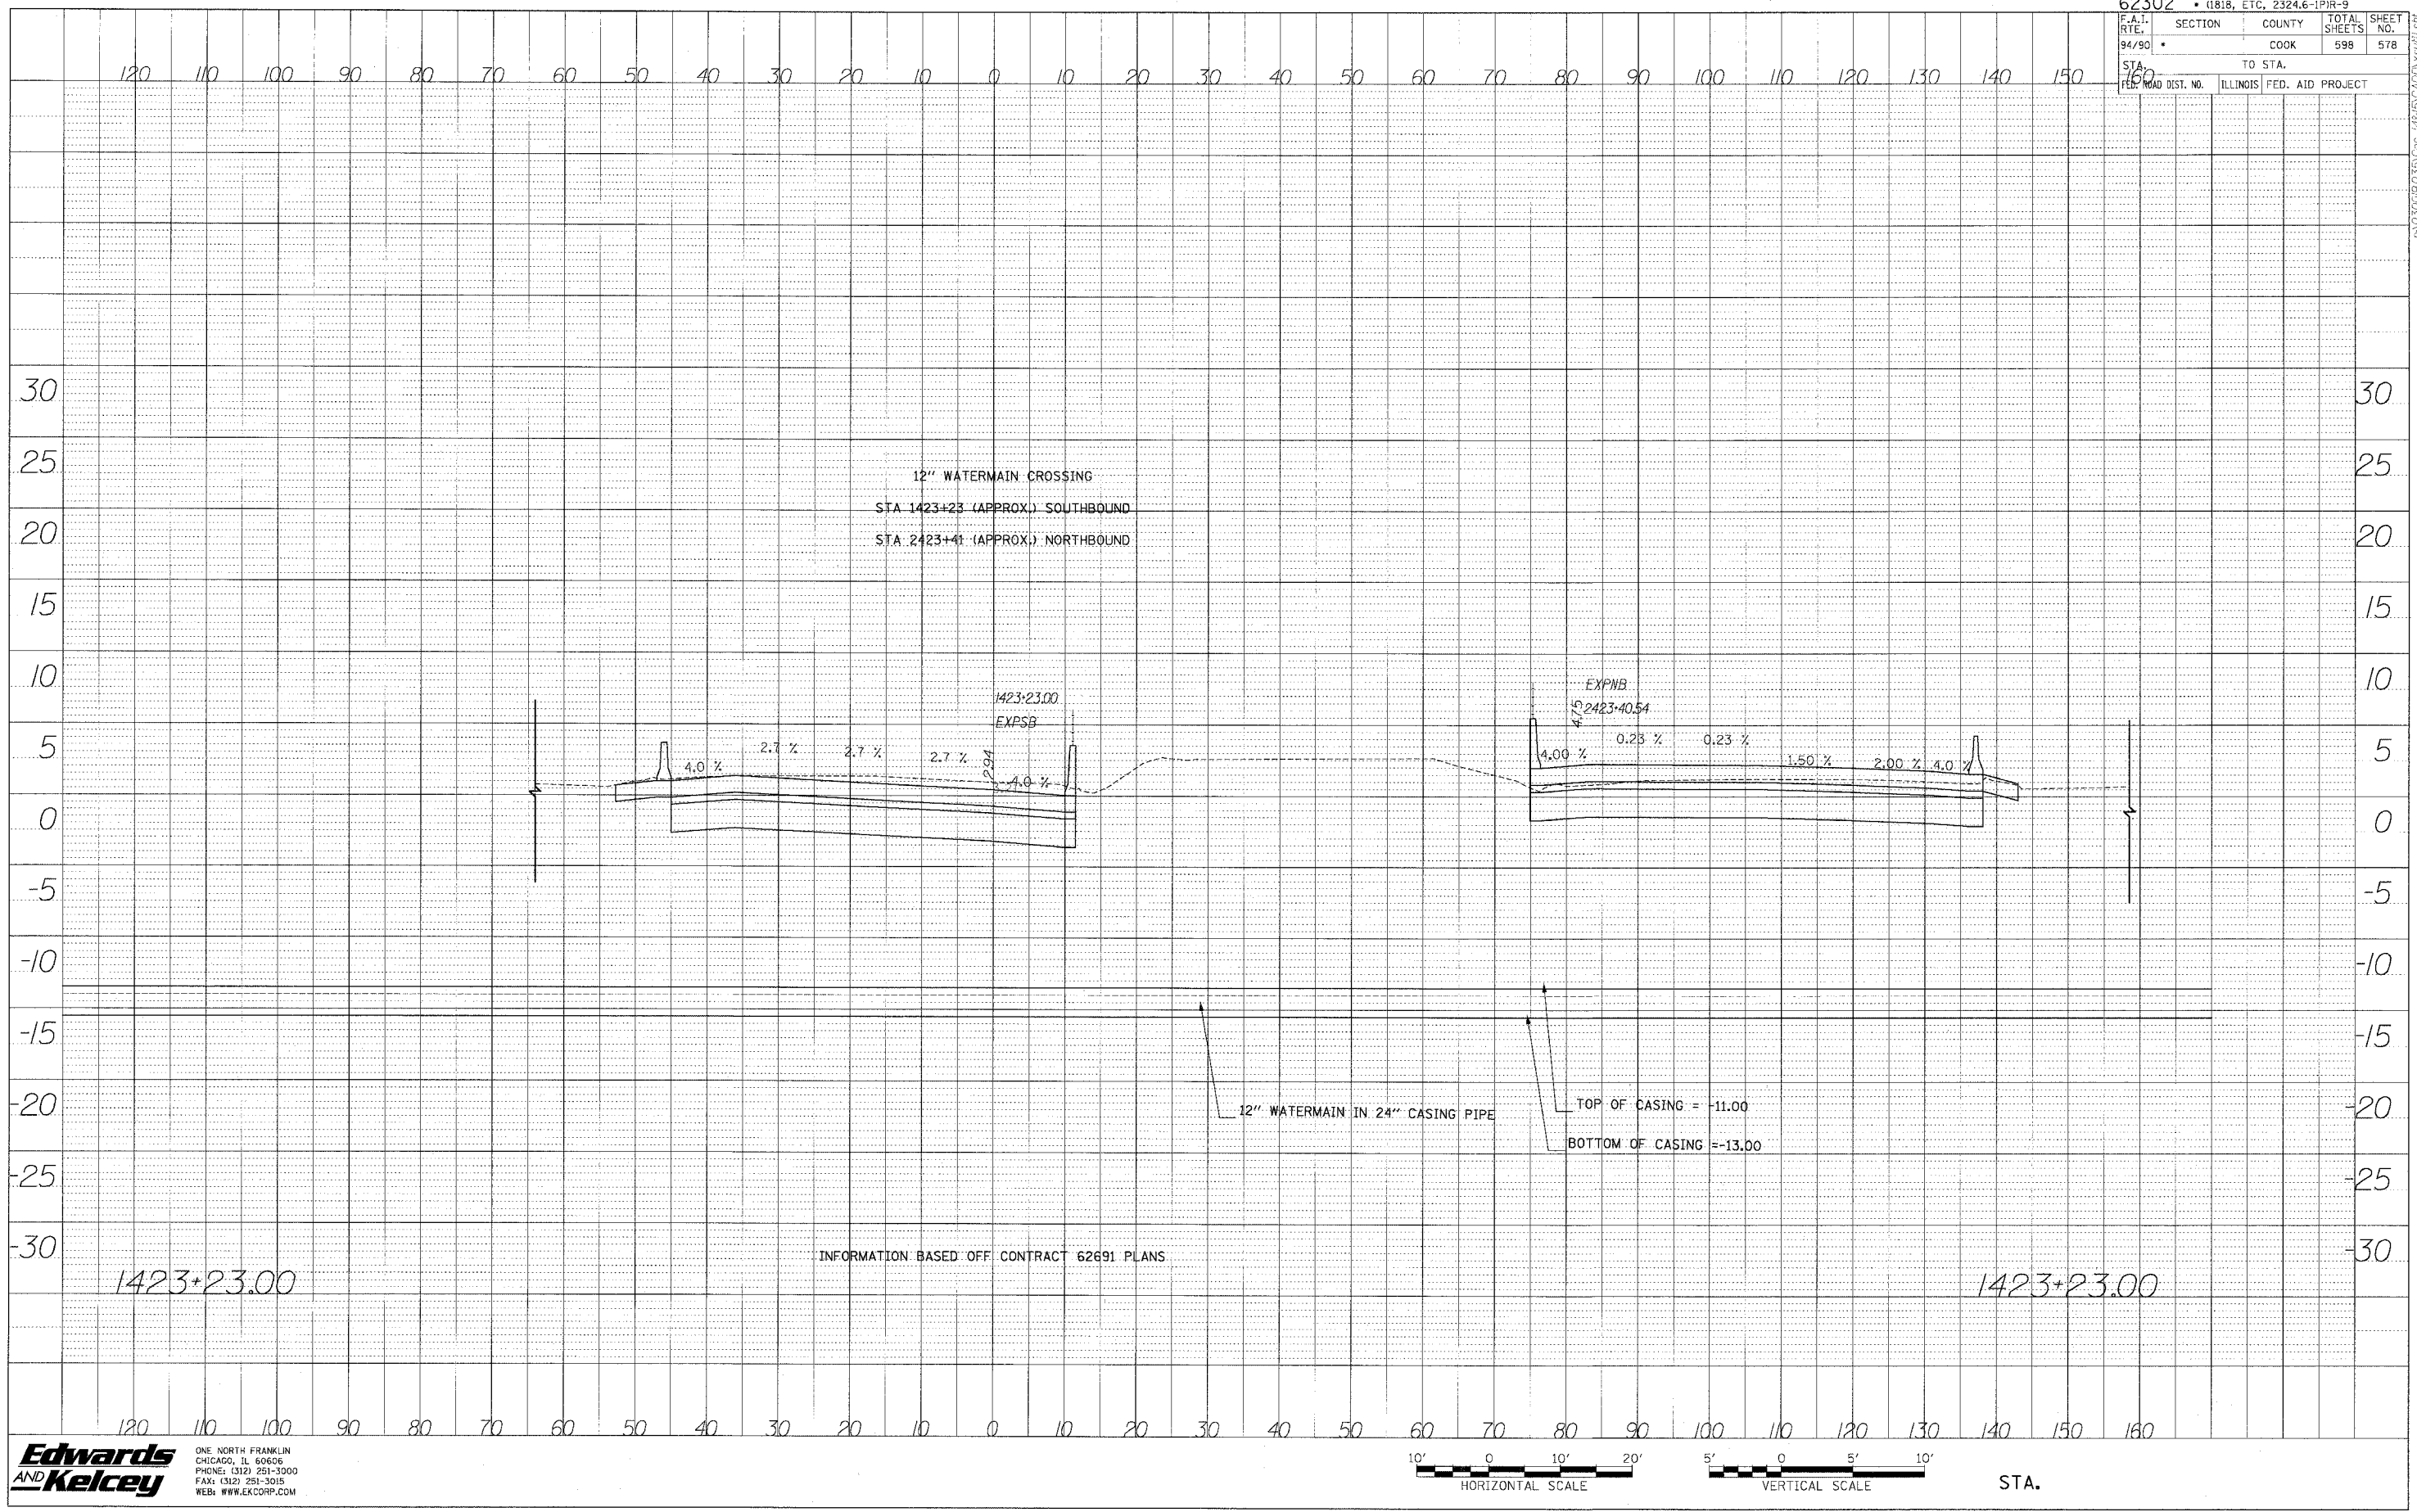

**Edwards
 AND Kelcey**


ONE NORTH FRANKLIN
 CHICAGO, IL 60606
 PHONE: (312) 251-3000
 FAX: (312) 251-3015
 WEB: WWW.EKCORP.COM



STA.


F.A.I. RTE.	SECTION	COUNTY	TOTAL SHEETS	SHEET NO.
94/90		COOK	598	579

STA.	TO STA.	FED. ROAD DIST. NO.	ILLINOIS FED. AID PROJECT
1423+54.00			

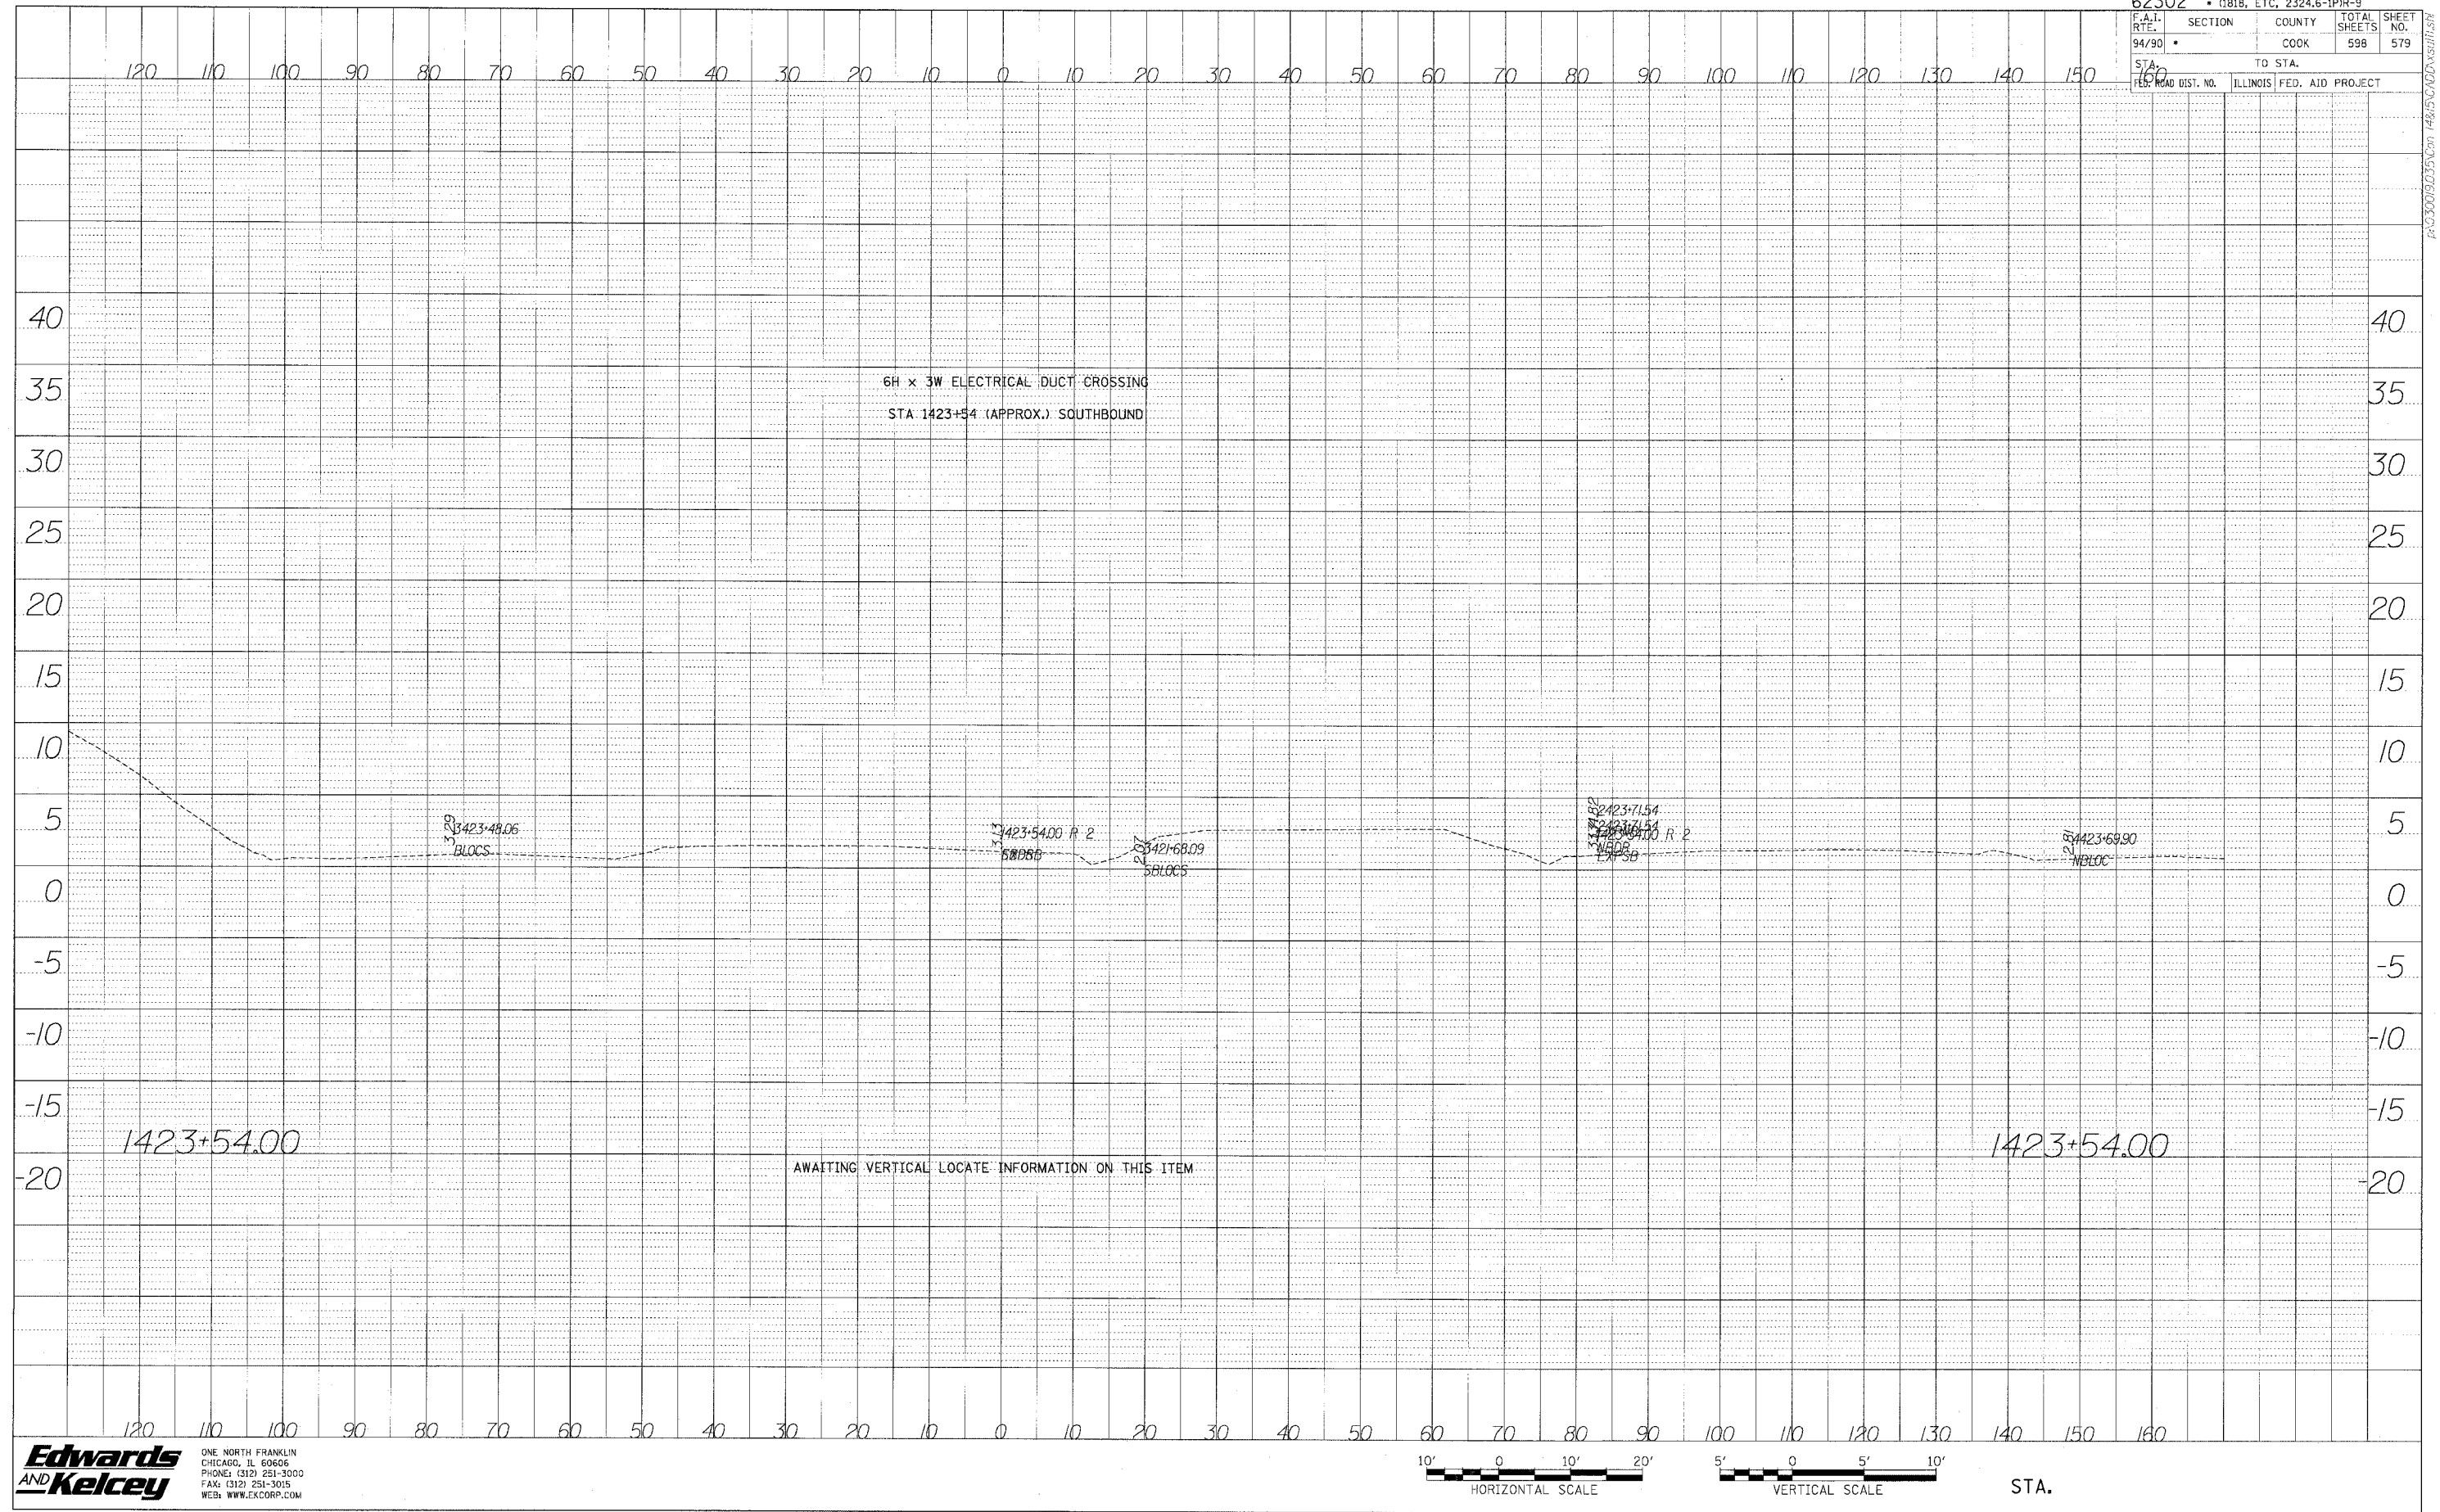


PROF. I.E.	REVISION	DATE

Edwards AND Kelcey
 ONE NORTH FRANKLIN
 CHICAGO, IL 60606
 PHONE: (312) 251-3000
 FAX: (312) 251-3015
 WEB: WWW.EKCORP.COM

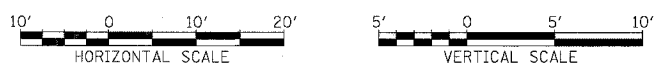

STA.

62302 • (1818, ETC, 2324.6-1PR-9			
F.A.I. SECTION	COUNTY	TOTAL SHEETS	SHEET NO.
94/90	COOK	598	580
STA. 160	TO STA.		
FED. ROAD DIST. NO.	ILLINOIS	FED. AID PROJECT	

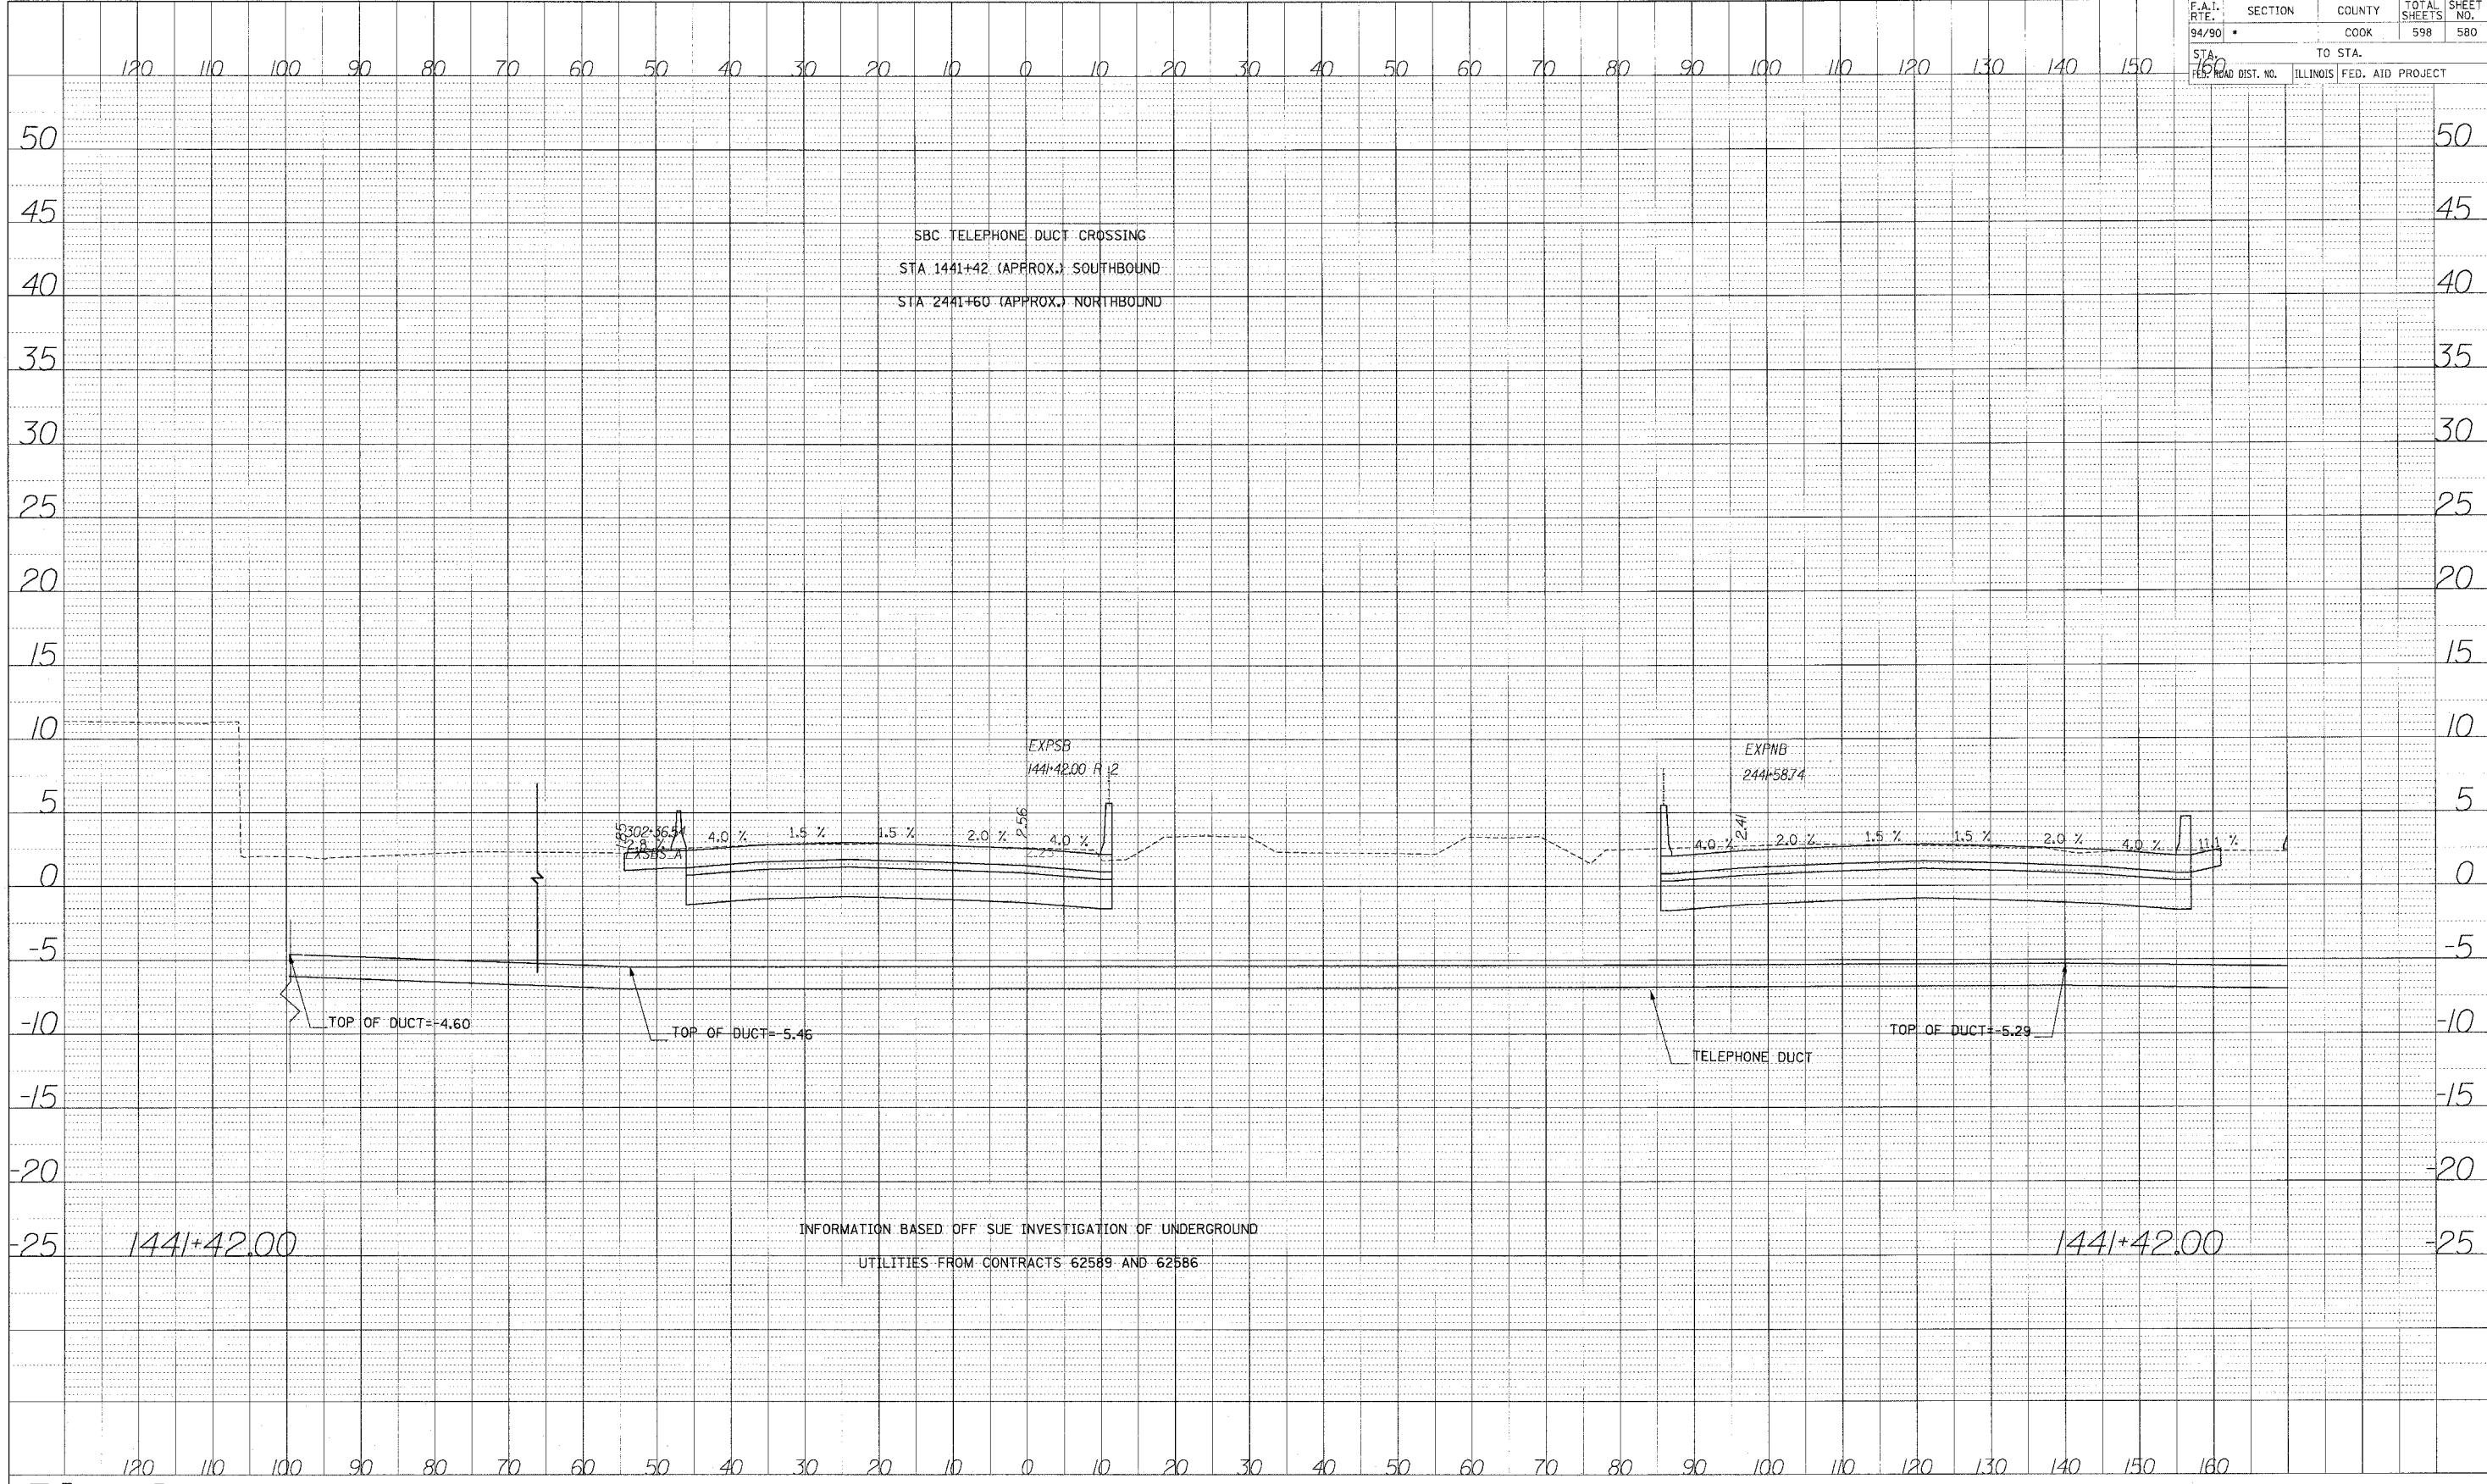

DATE: _____ BY: _____
 PROFILE CHECKED: _____
 GRADES CHECKED: _____
 NOTE BOOK NO.: _____
 STATIONING: NOTATION: _____


1441+42.00

INFORMATION BASED OFF SUE INVESTIGATION OF UNDERGROUND UTILITIES FROM CONTRACTS 62589 AND 62586

1441+42.00

Edwards AND Kelcey


ONE NORTH FRANKLIN
 CHICAGO, IL 60606
 PHONE: (312) 251-3000
 FAX: (312) 251-3015
 WEB: WWW.EKCORP.COM

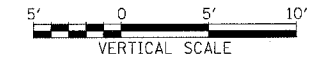

STA.

62302 • (1818, ETC, 2324.6-1PIR-9			
F.A.I. RTE. 94/90	SECTION	COUNTY	TOTAL SHEETS
		COOK	598
STA. 160	TO STA.		
FED. ROAD DIST. NO.	ILLINOIS FED. AID PROJECT		

PROJECT	DATE
BY	
REVISIONS	
GRADES CHECKED	
STRUCTURE NOTATIONS CHECKED	
NO.	

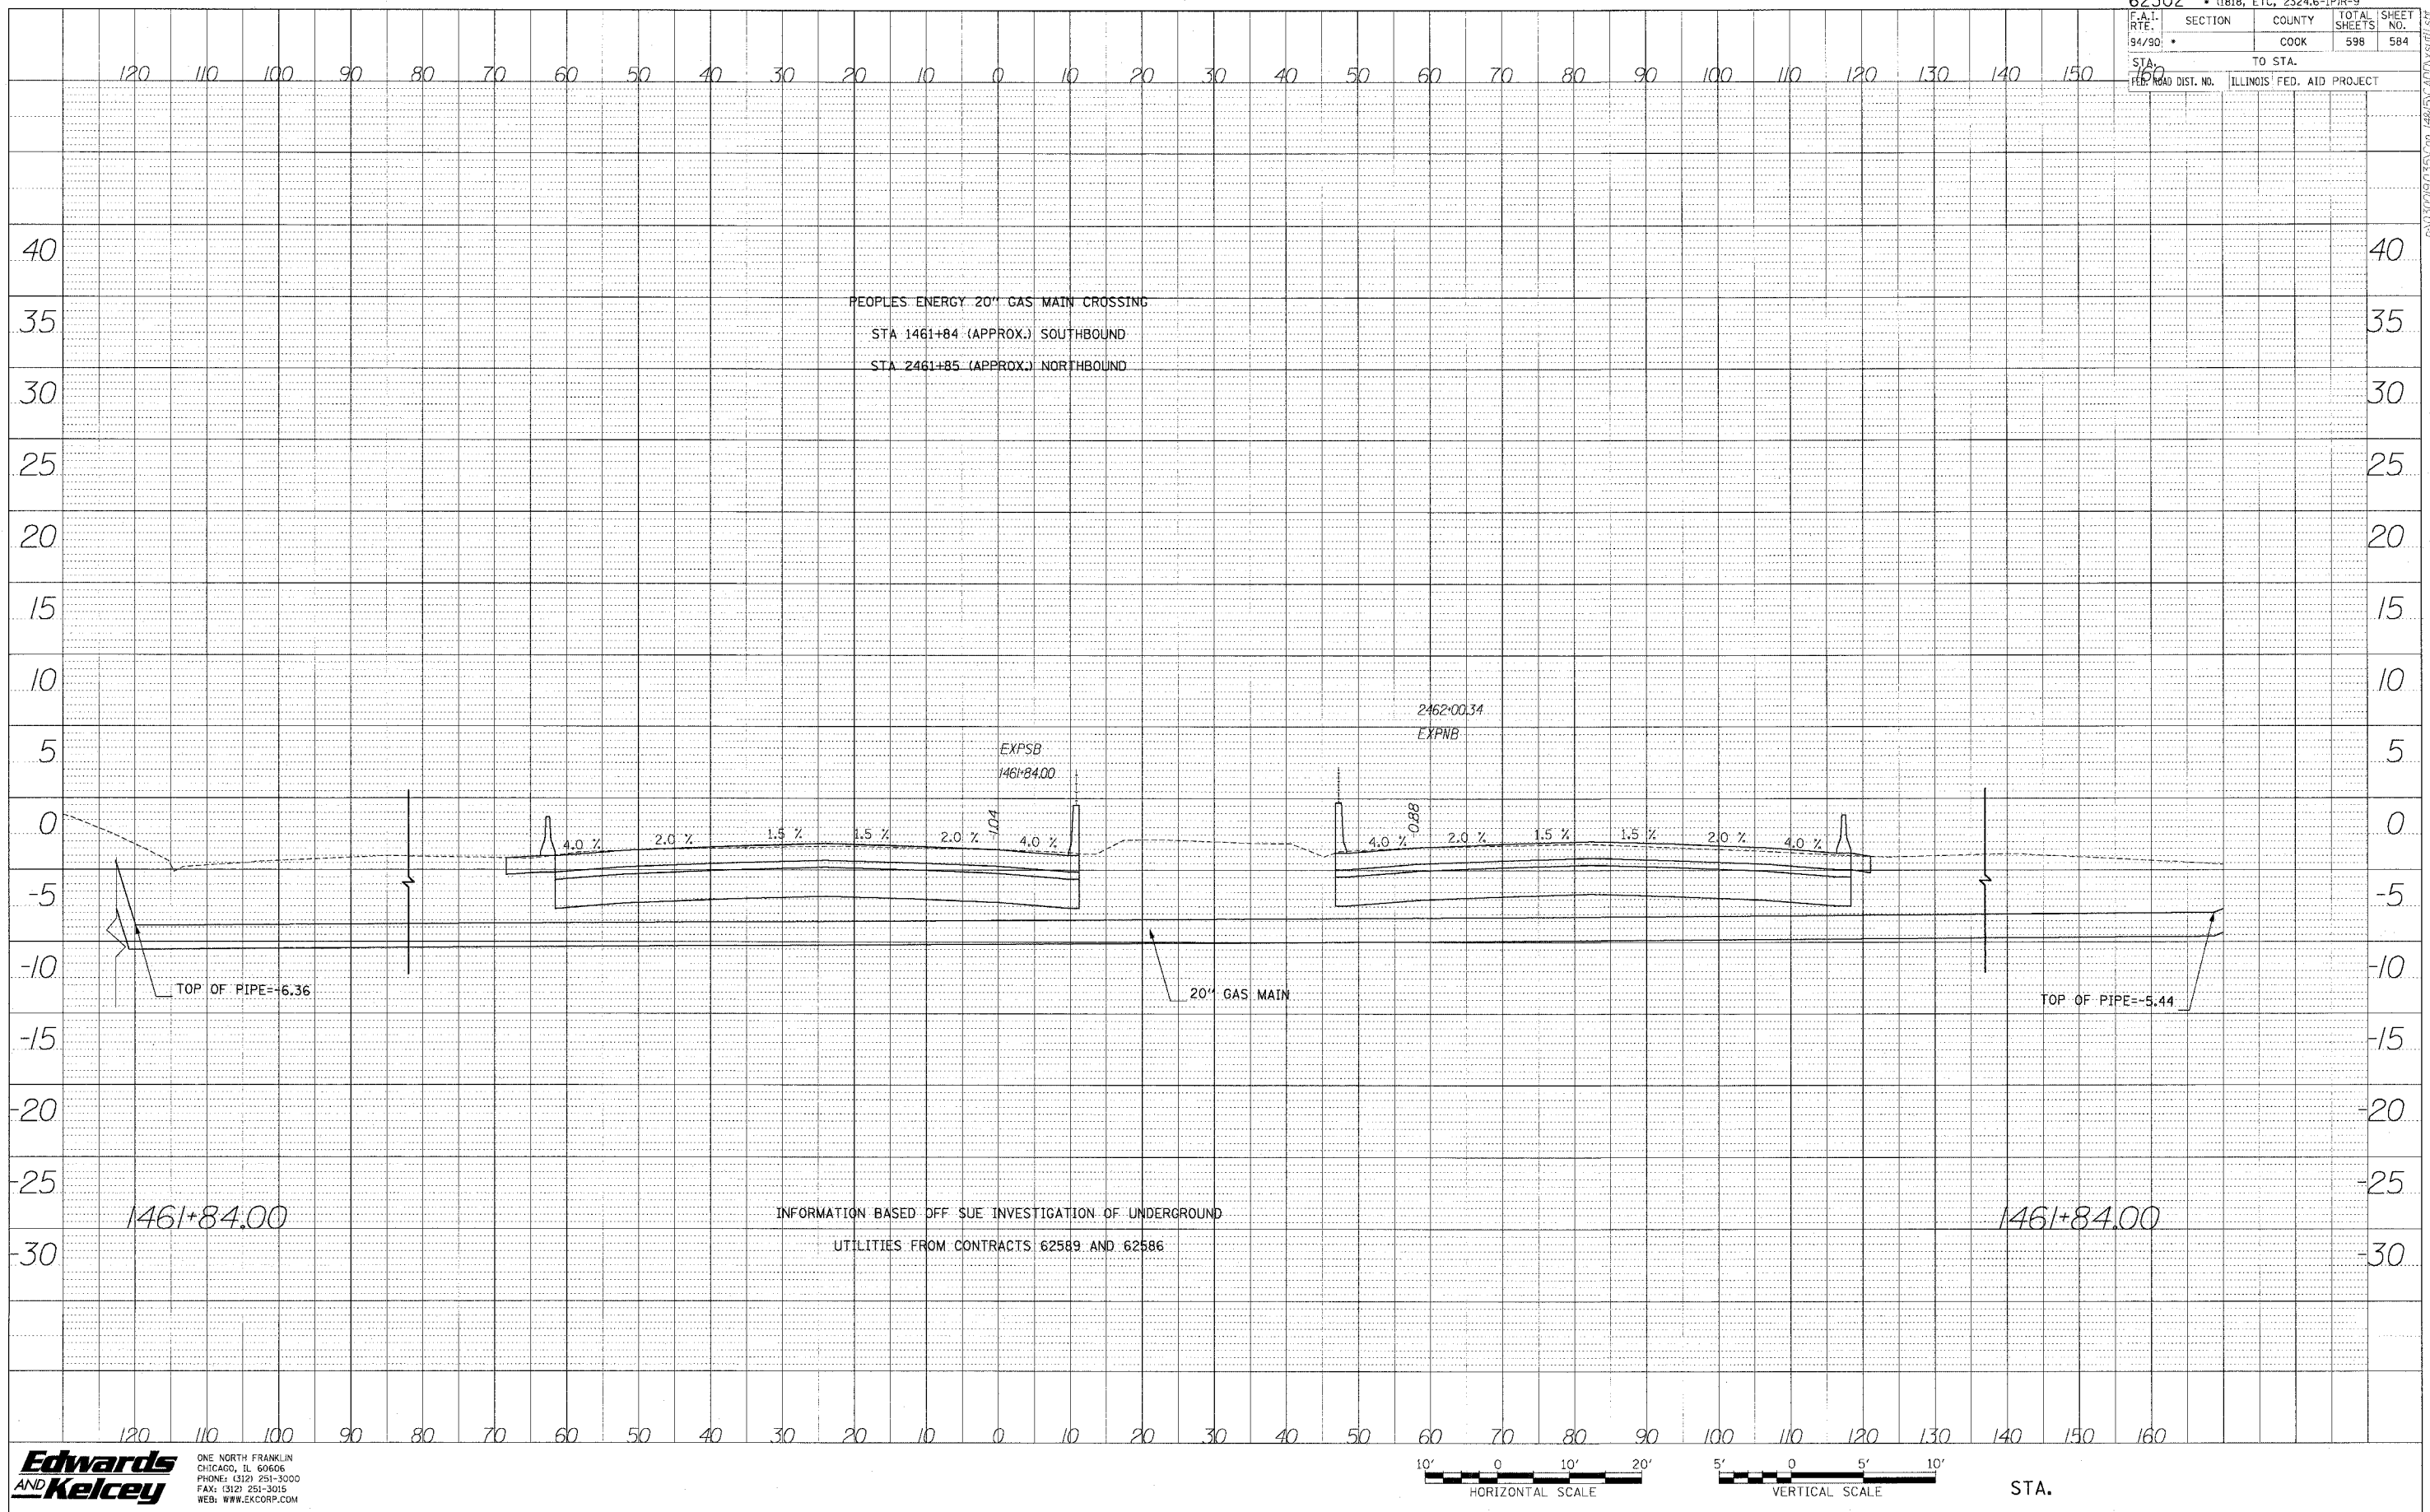


INFORMATION BASED OFF SUE INVESTIGATION OF UNDERGROUND UTILITIES FROM CONTRACTS 62589 AND 62586

Edwards and Kelcey
 ONE NORTH FRANKLIN
 CHICAGO, IL 60606
 PHONE: (312) 251-3000
 FAX: (312) 251-3015
 WEB: WWW.EKCORP.COM




STA.

62302 • (1818, ETC, 2324.6-1P1R-9				
F.P.L. RT.E.	SECTION	COUNTY	TOTAL SHEETS	SHEET NO.
94/90 *		COOK	598	586
STA.	TO STA.			
FED. ROAD DIST. NO.	ILLINOIS	FED. AID PROJECT		

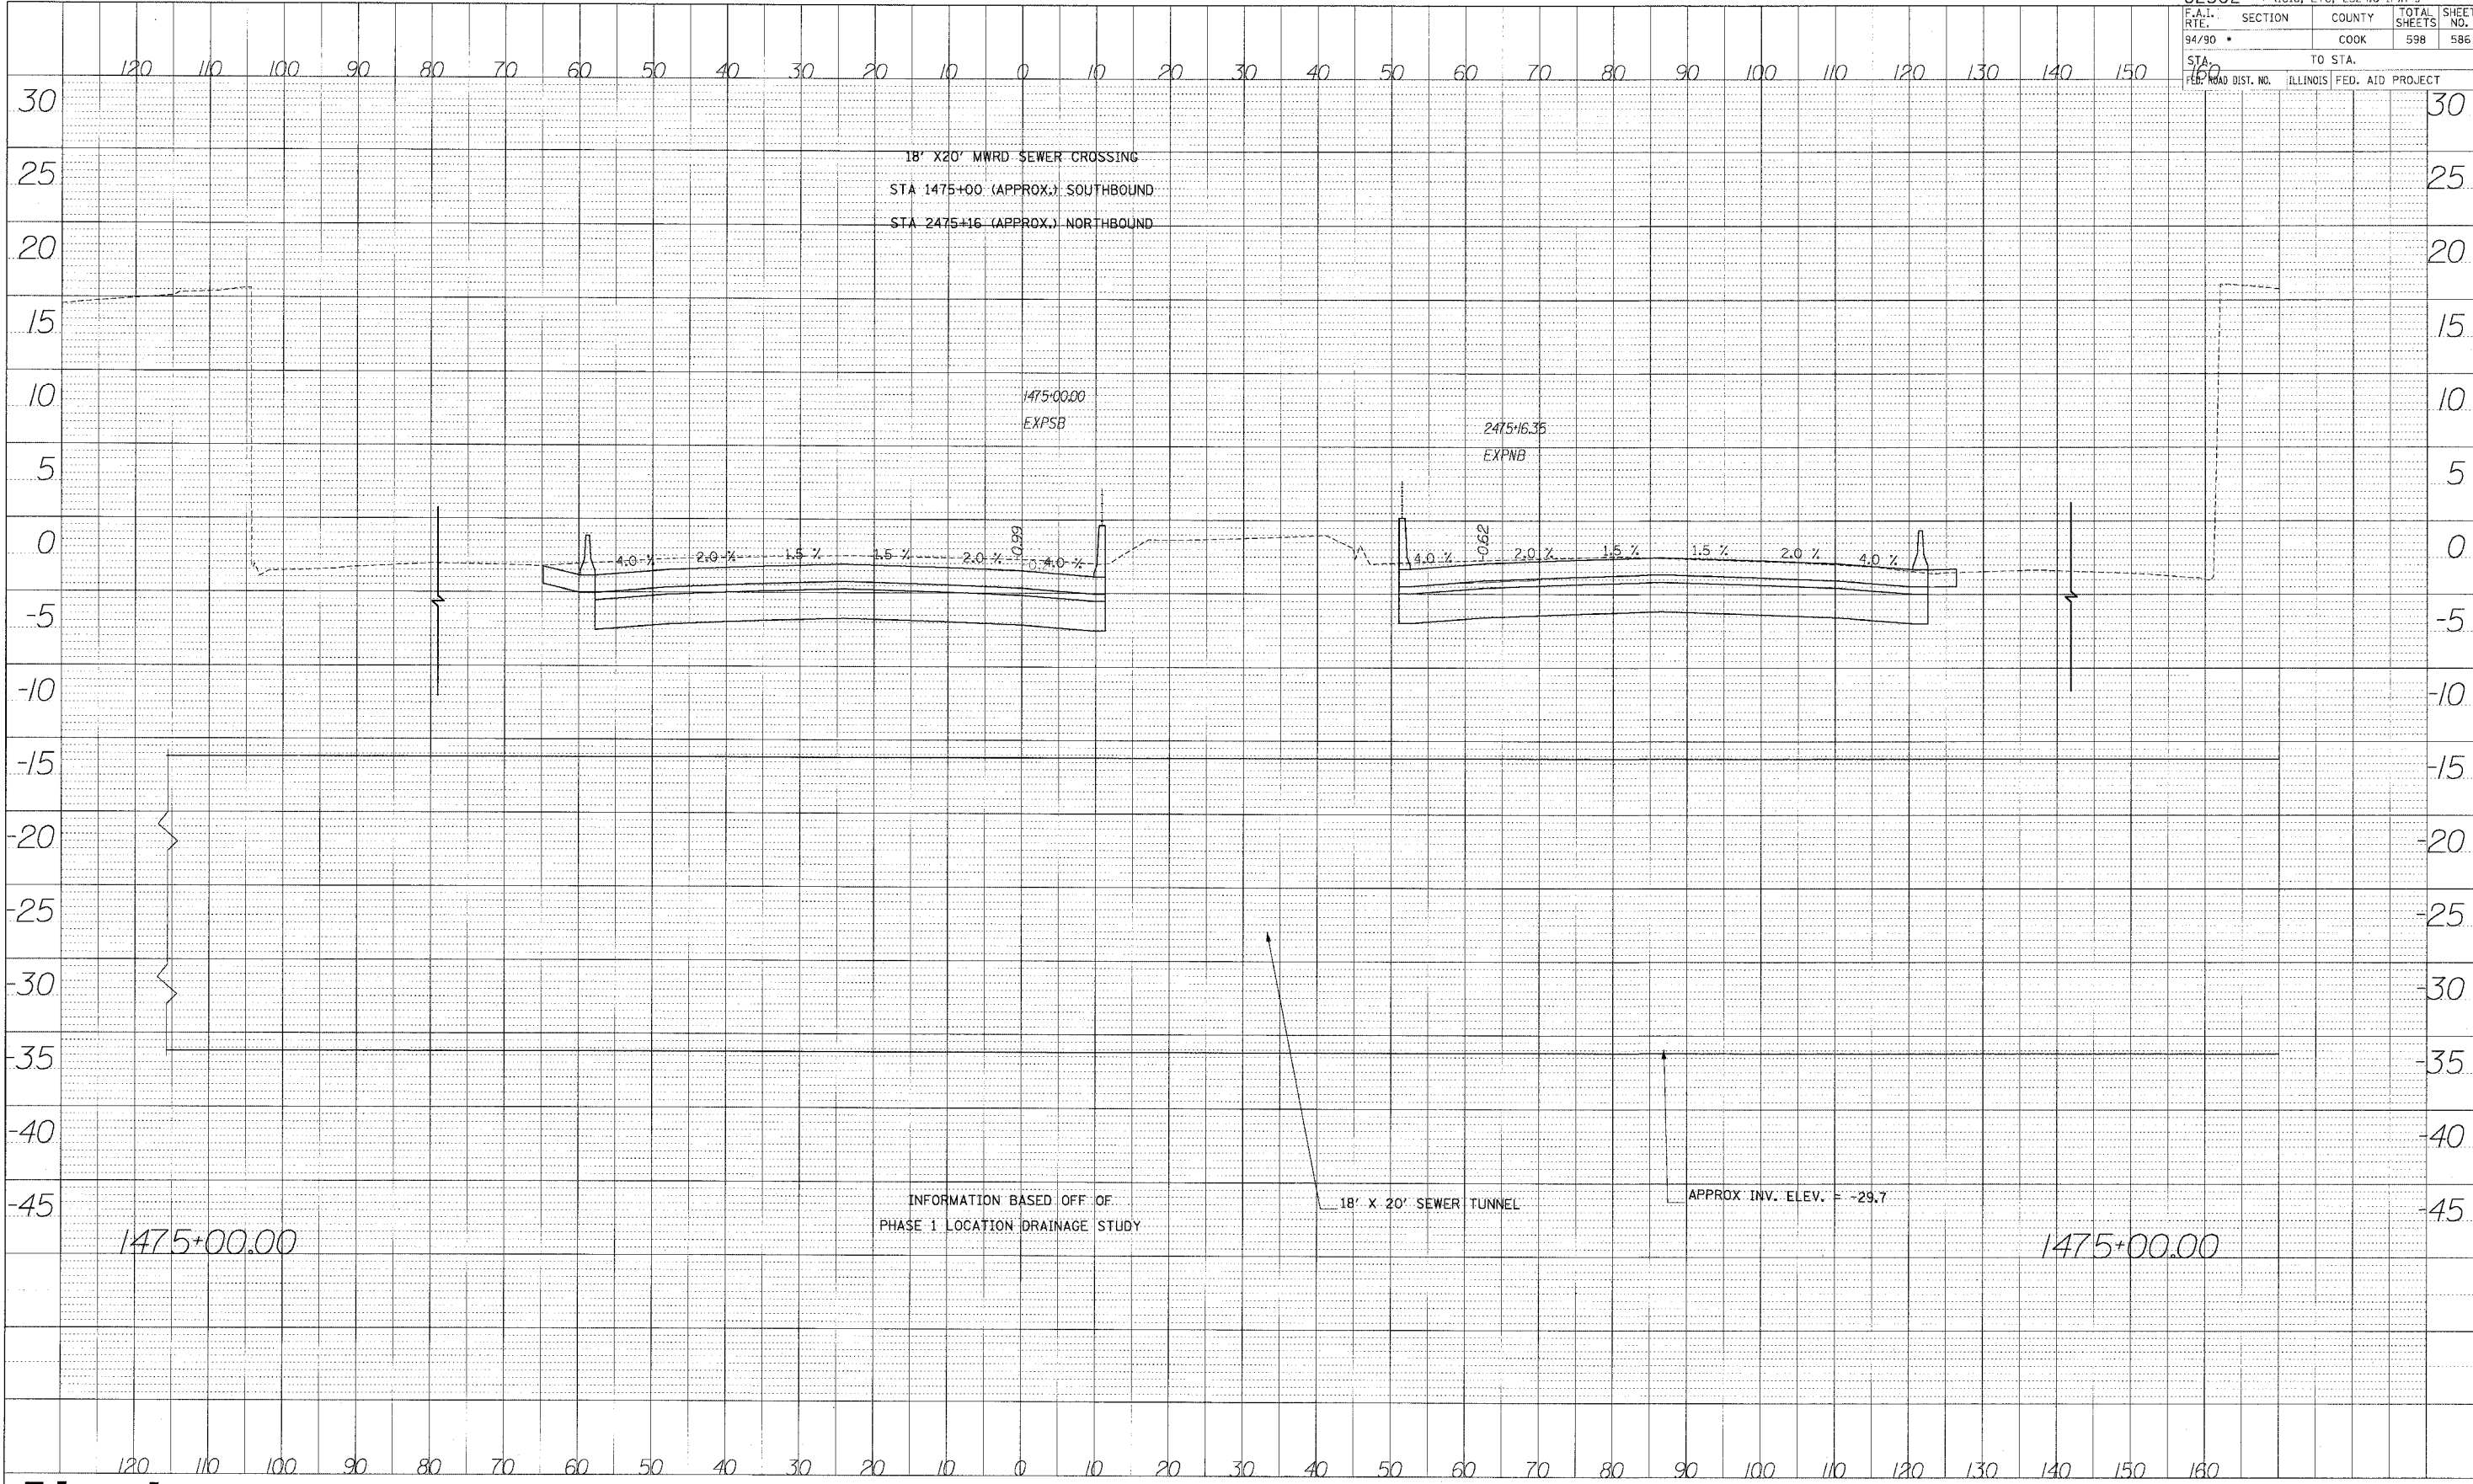

PHO: ILL. REFERENCE
 IN DATE
 NOTE BOOK CHANGES CHECKED
 NO. STRUCTURE NOTATIONS OK'D


Edwards AND Kelcey
 ONE NORTH FRANKLIN
 CHICAGO, IL 60606
 PHONE: (312) 251-3000
 FAX: (312) 251-3018
 WEB: WWW.EKCORP.COM

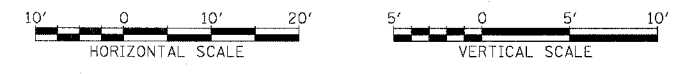

STA.

PA:030090350001 4815/CAD/VS/STH/STH


62302 • (1818, ETC. 2324.6-1P)R-9			
P.A. I. RTE.	SECTION	COUNTY	TOTAL SHEETS NO.
94/90		COOK	598 588
STA. 1507	TO STA.		
FED. ROAD DIST. NO.	ILLINOIS FED. AID PROJECT		

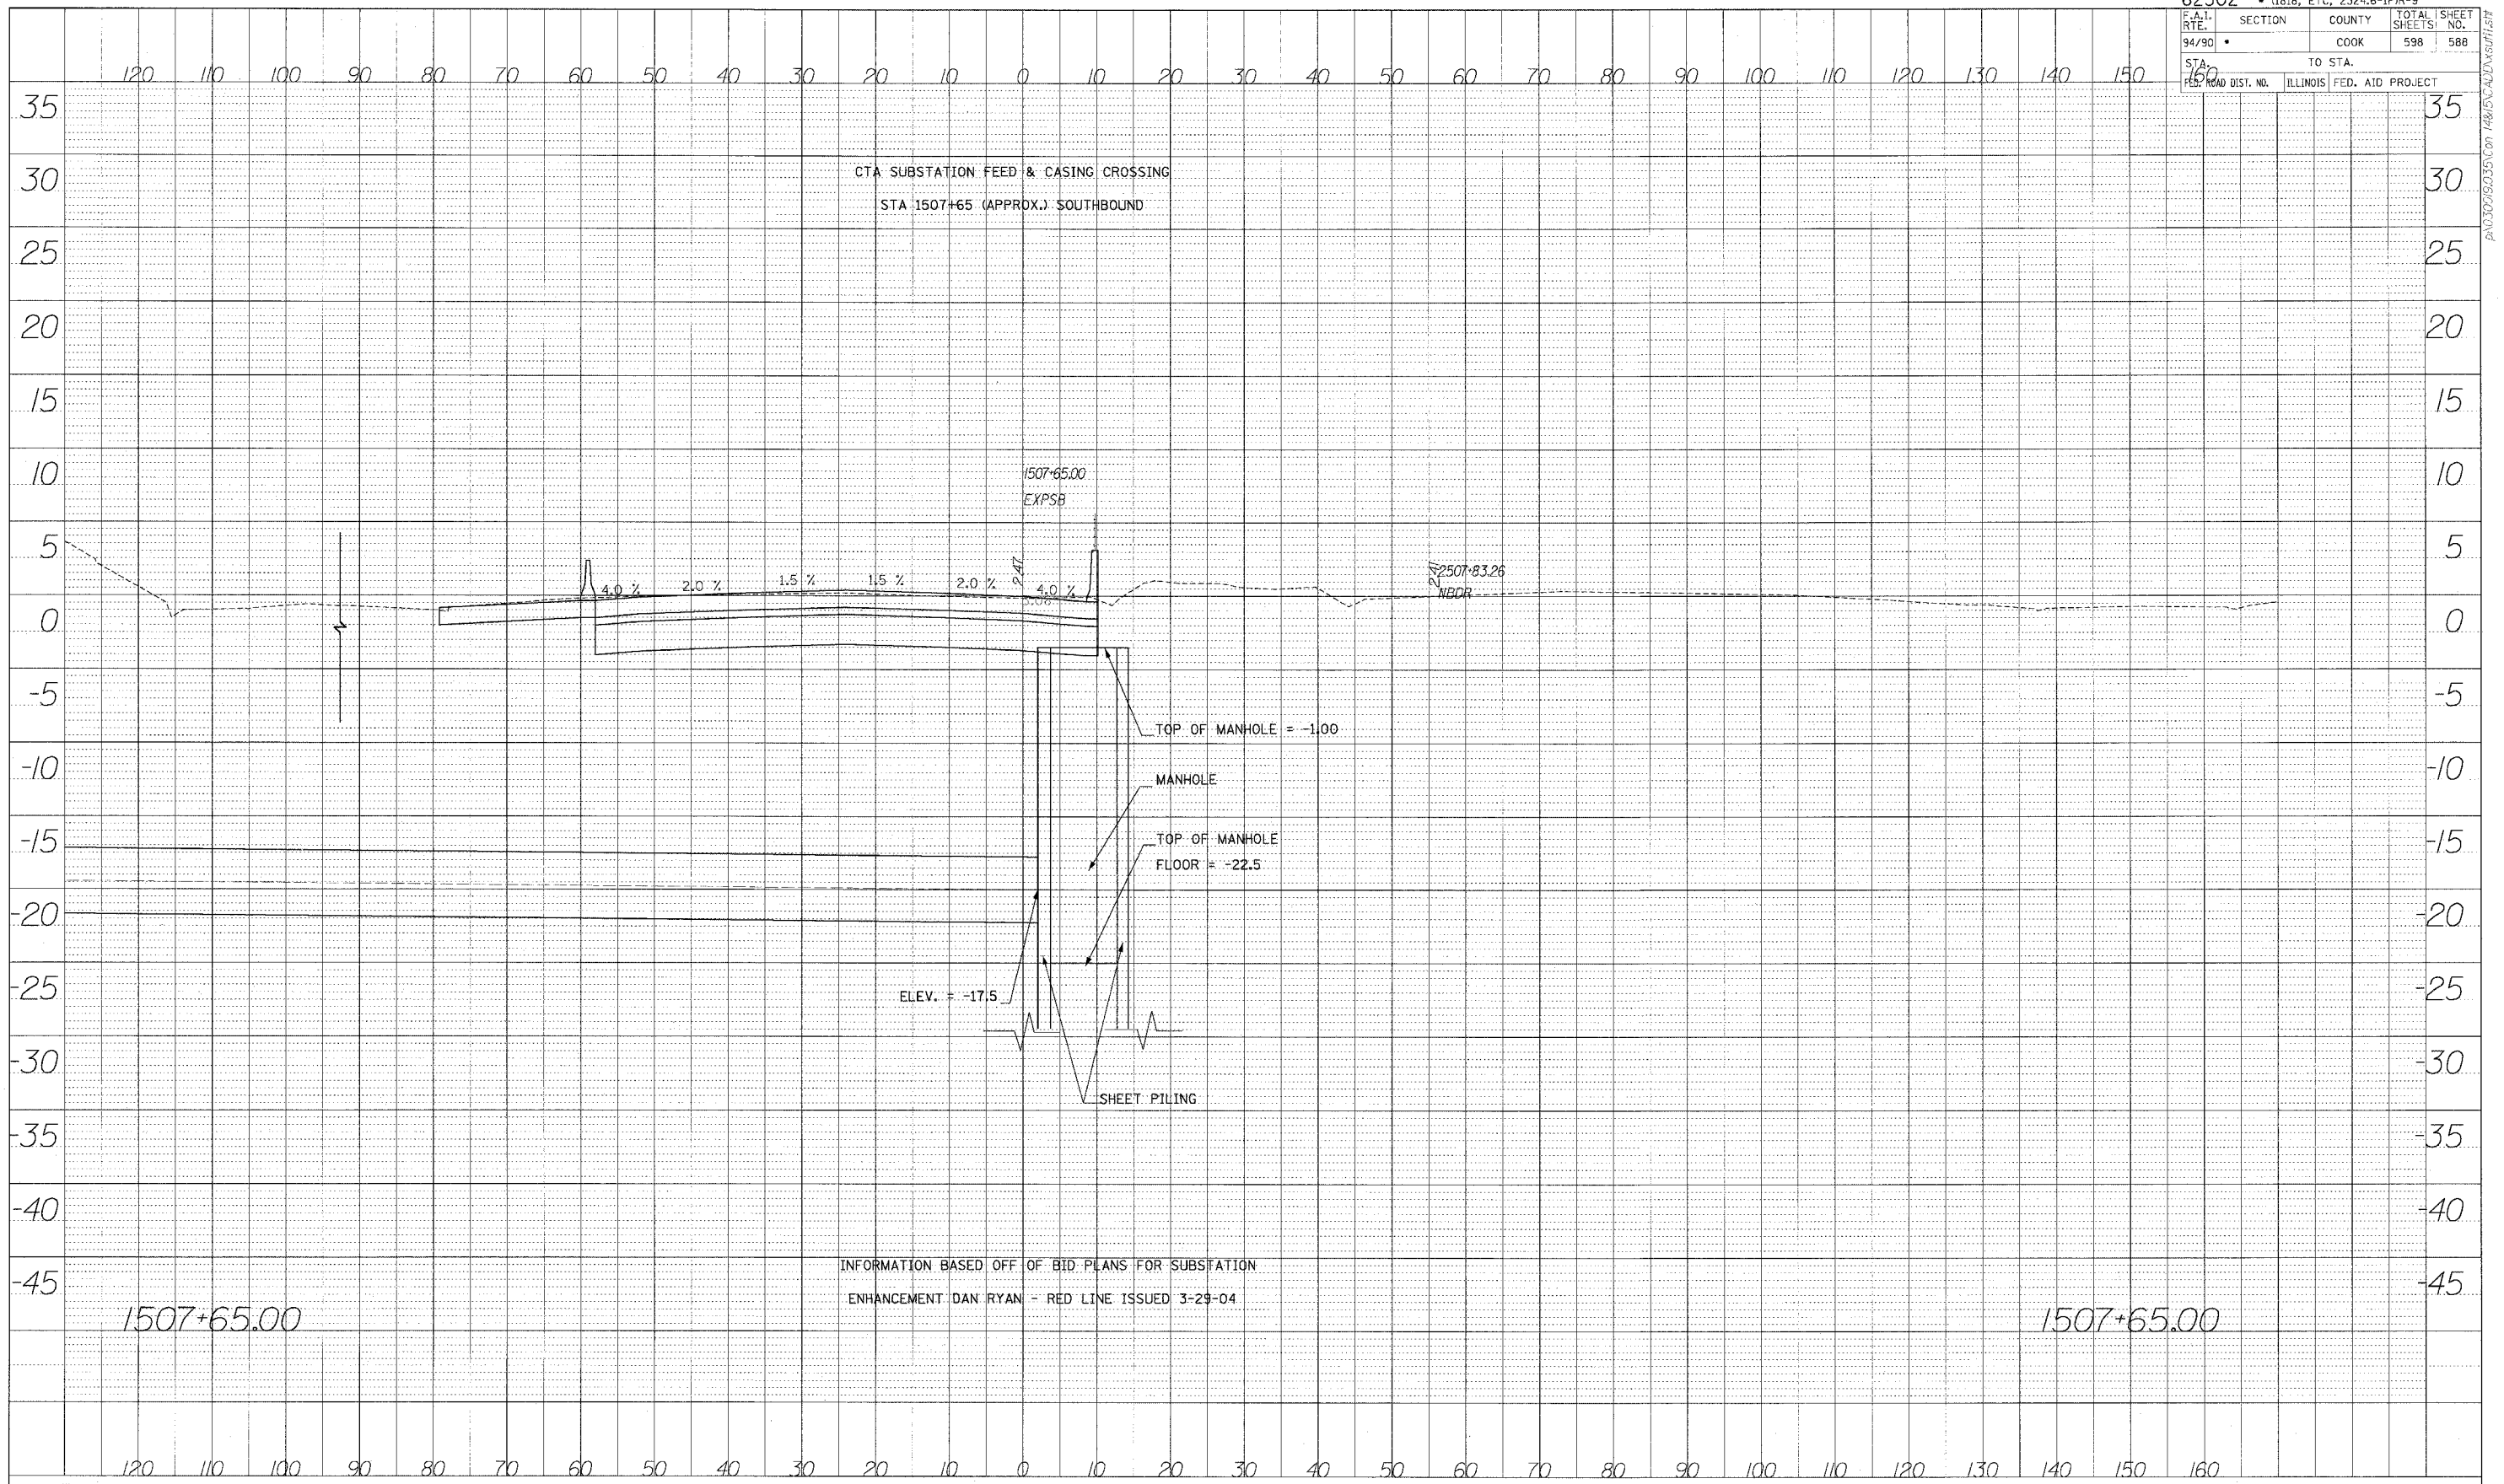

PROFILE SURVEYED BY DATE
 GRADES CHECKED BY DATE
 NOTE BOOK NO. DATE
 MULTIPLE NOTATIONS PERMITTED


Edwards AND Kelcey

ONE NORTH FRANKLIN
 CHICAGO, IL 60606
 PHONE: (312) 251-3000
 FAX: (312) 251-3015
 WEB: WWW.EKCORP.COM

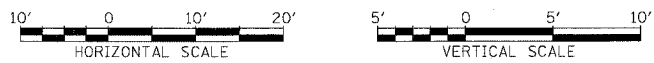


STA.

62302 • (1818, ETC, 2324.6-1PR-9				
F.A.I. R.T.E.	SECTION	COUNTY	TOTAL SHEETS	SHEET NO.
94/901		COOK	598	589
STA. 1527	TO STA. 1527			
FED. ROAD DIST. NO.	ILLINOIS	FED. AID PROJECT		

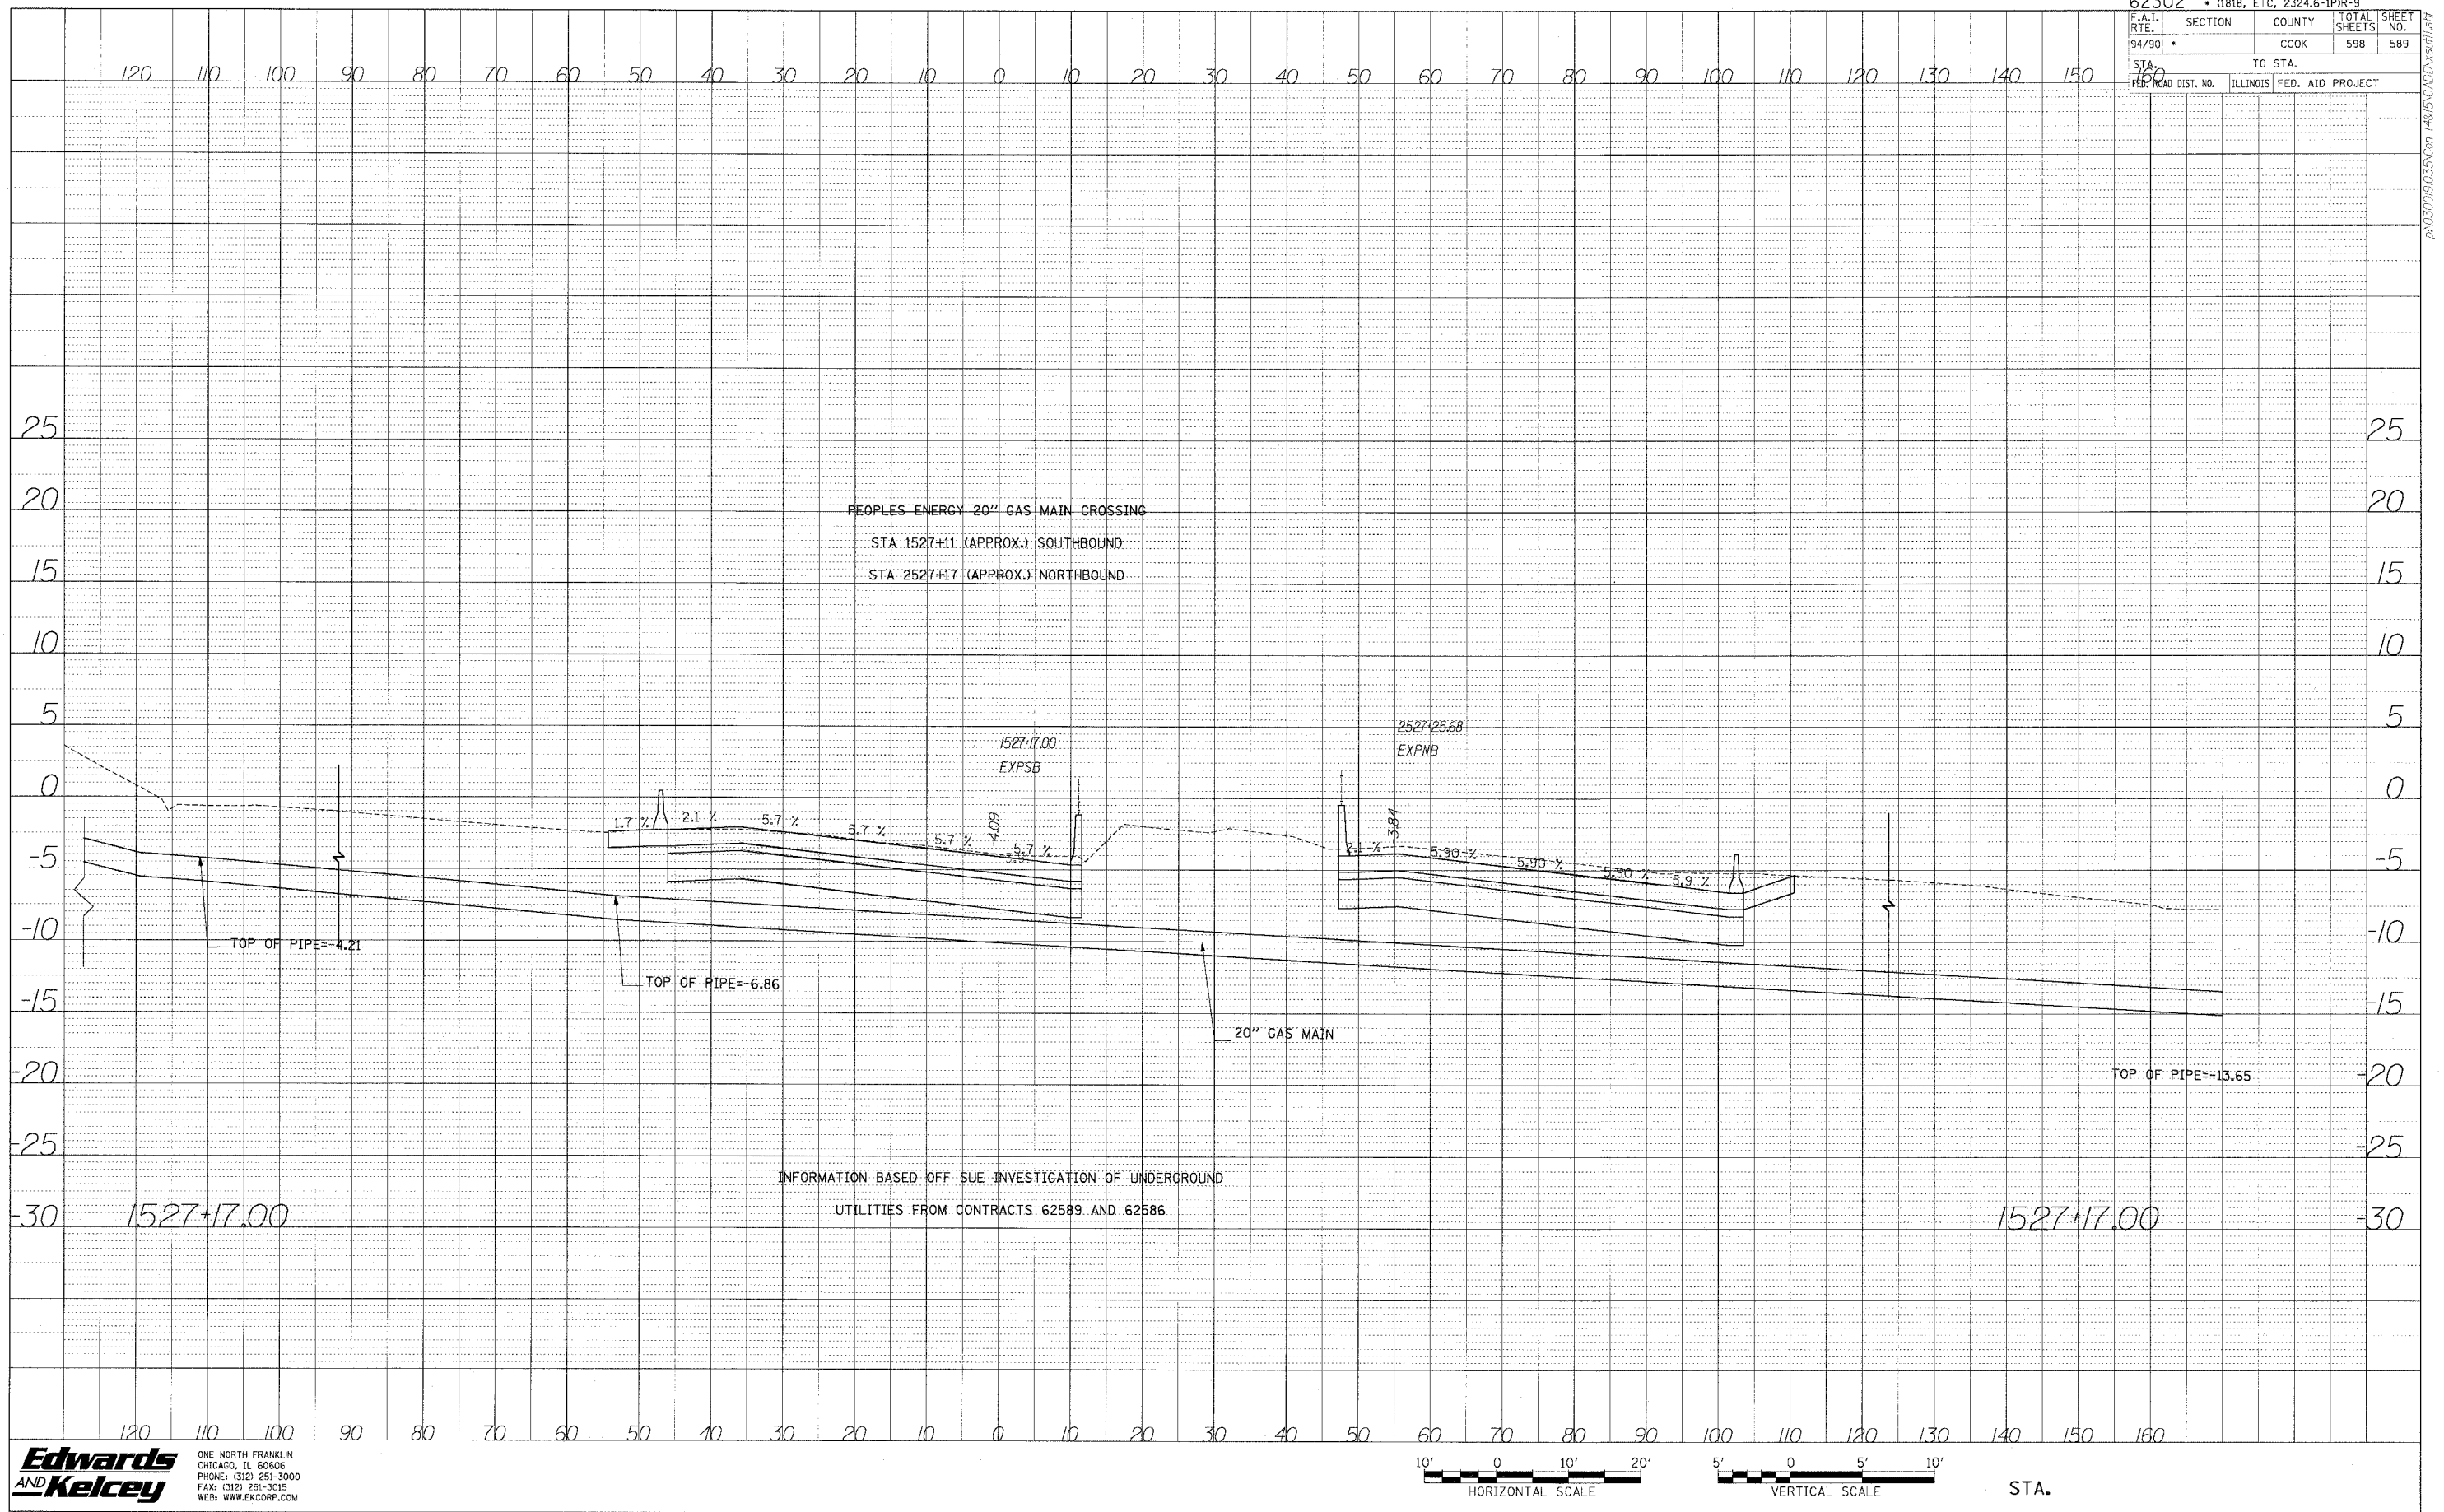

PROFILE SURVEYED BY DATE
 CHECKED BY DATE
 NO. 1-BOOK NO. DATE
 NO. 2-BOOK NO. DATE
Edwards AND Kelcey
 ONE NORTH FRANKLIN
 CHICAGO, IL 60606
 PHONE: (312) 251-3000
 FAX: (312) 251-3015
 WEB: WWW.EKCORP.COM

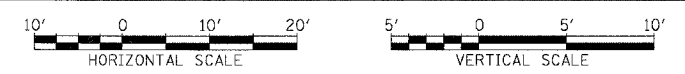

STA.

P:\030090.35\Con 14815\CD\dwg\util.dwg

F.A.I.	SECTION	COUNTY	TOTAL SHEETS	SHEET NO.
94/90		COOK	598	590
STA.		TO STA.		
FED. ROAD DIST. NO.	ILLINOIS	FED. AID PROJECT		

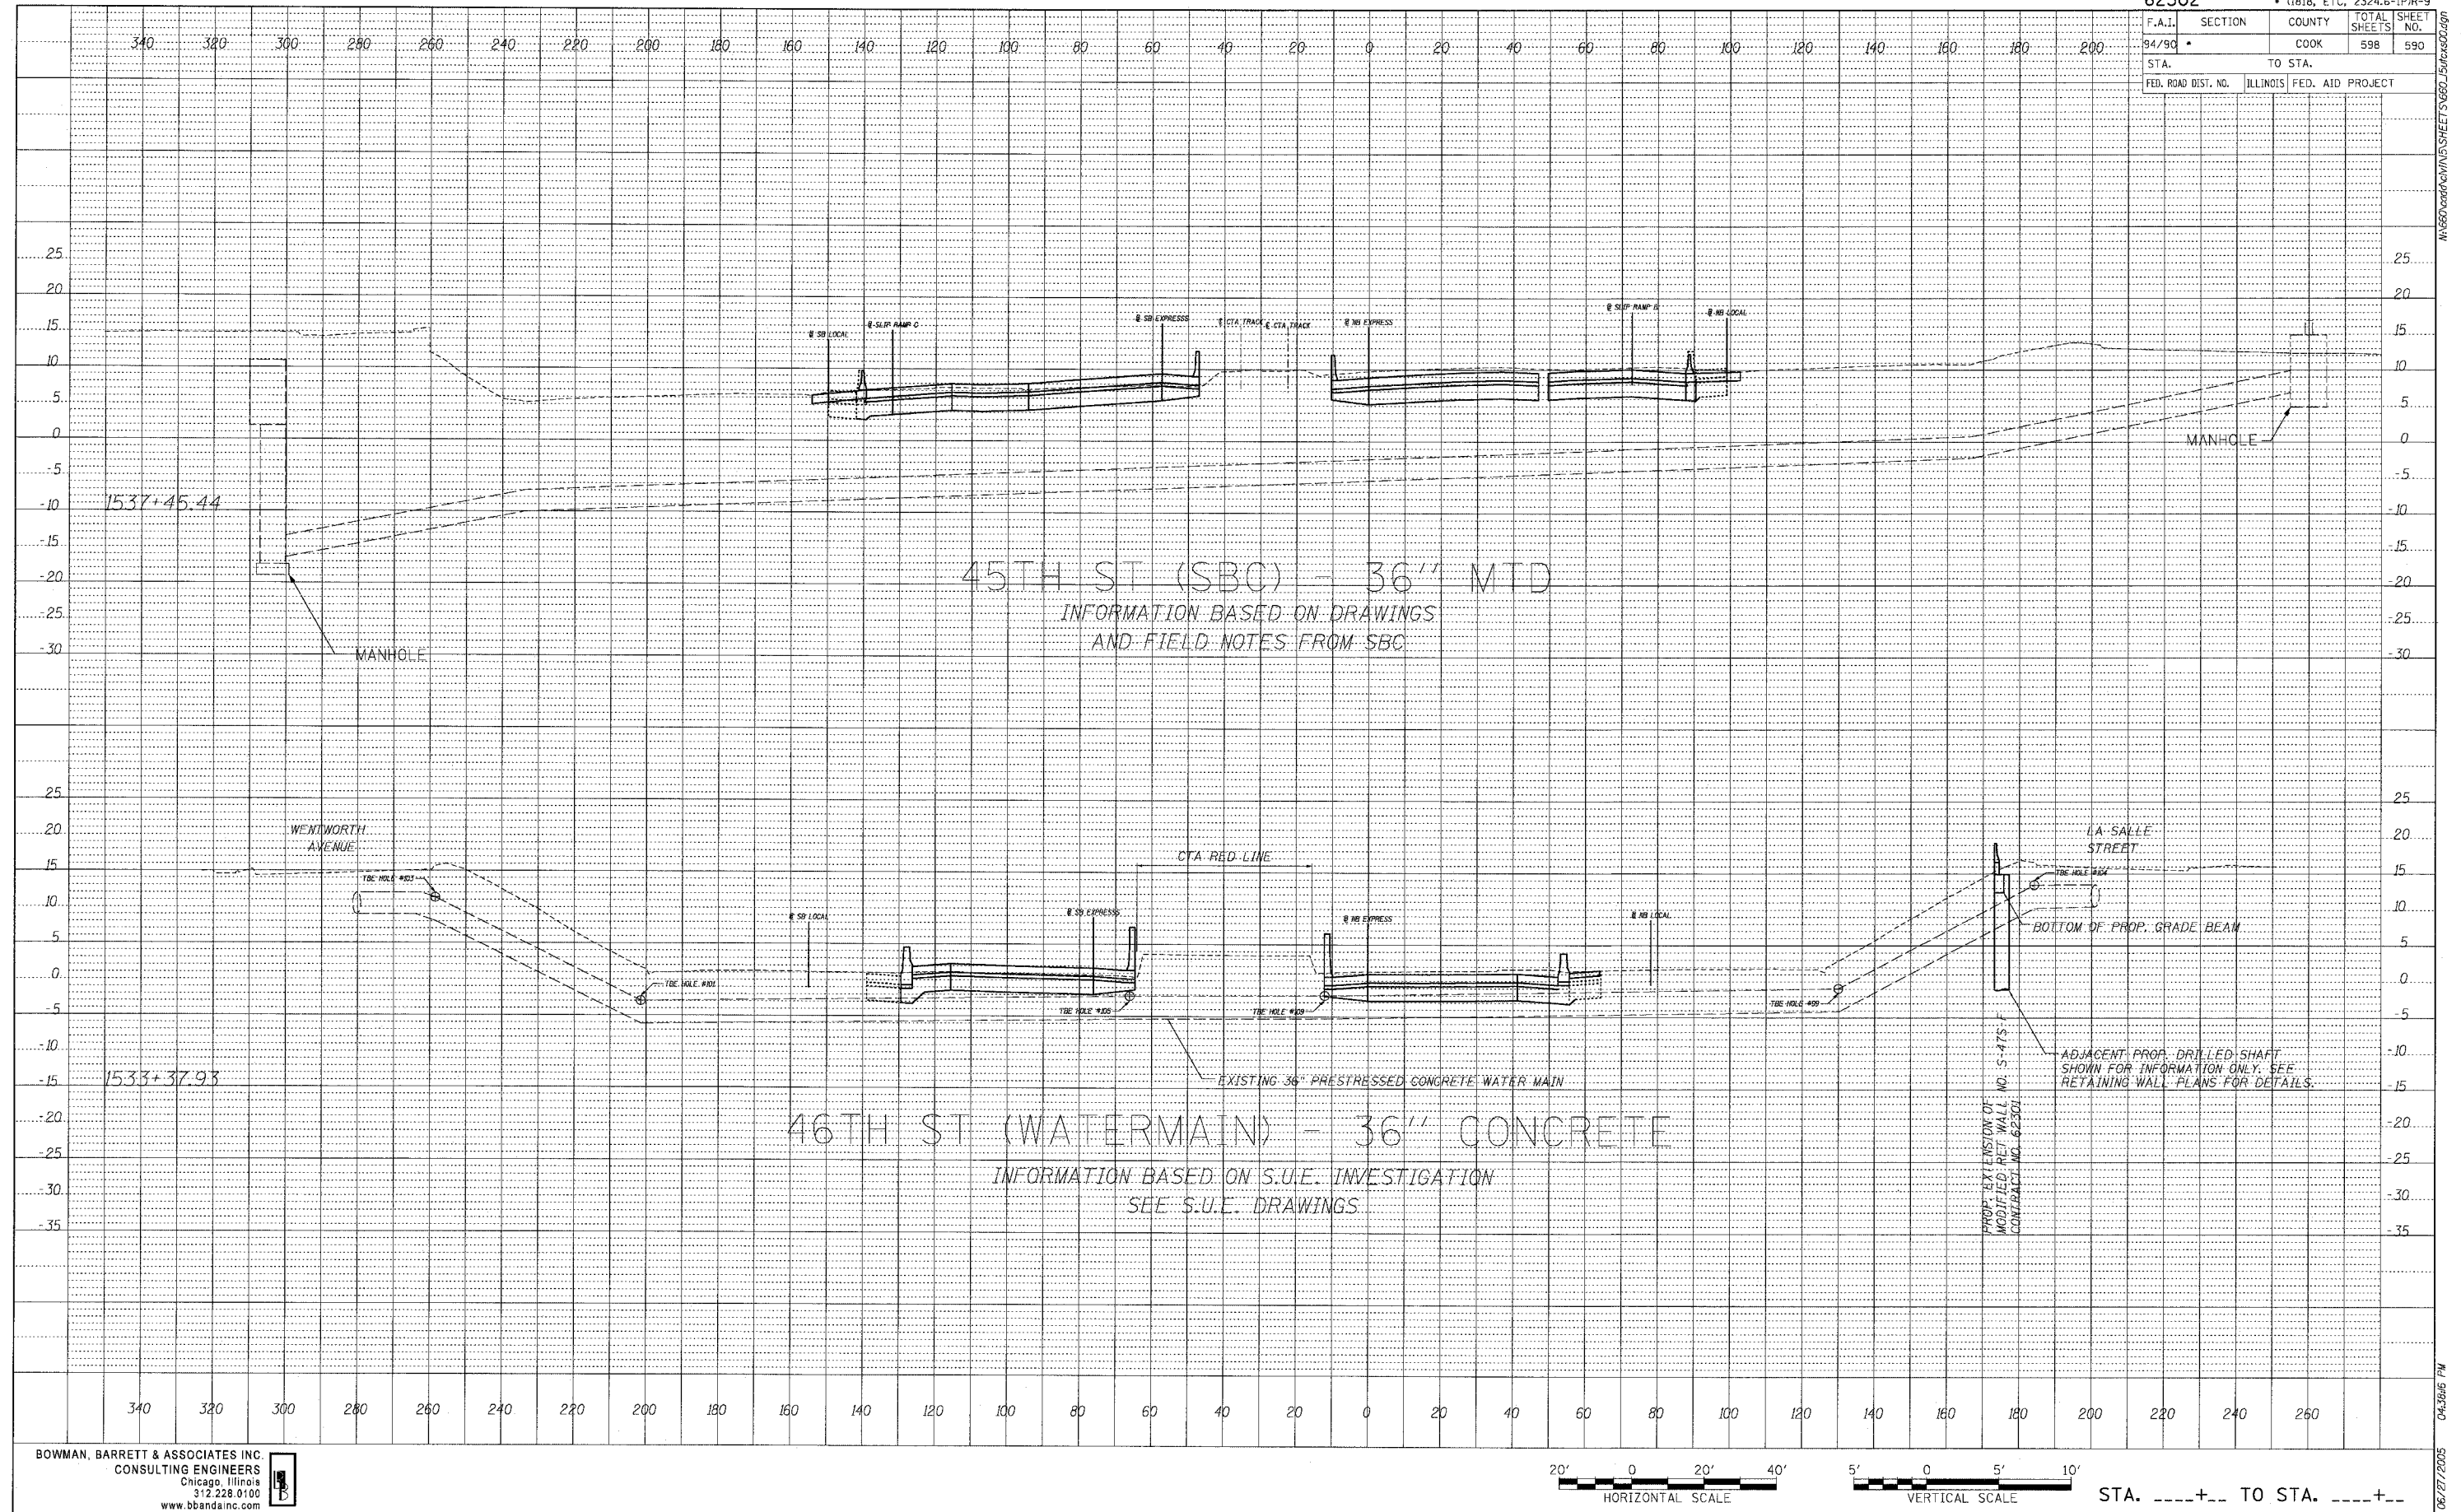

DATE	
BY	
PROFILE	
DESIGNED	
CHECKED	
NOTE BOOK	
NO.	
STRUCTURE	
NOTATION	
CHNO	

BOWMAN, BARRETT & ASSOCIATES INC.
 CONSULTING ENGINEERS
 Chicago, Illinois
 312.228.0100
 www.bbainc.com




STA. ____+__ TO STA. ____+__

06/27/2005 04:36:16 PM

F.A.I.	SECTION	COUNTY	TOTAL SHEETS	SHEET NO.
94/90		COOK	598	591
STA.		TO STA.		
FED. ROAD DIST. NO.	ILLINOIS	FED. AID PROJECT		


DATE	BY

REVISION	DATE	BY

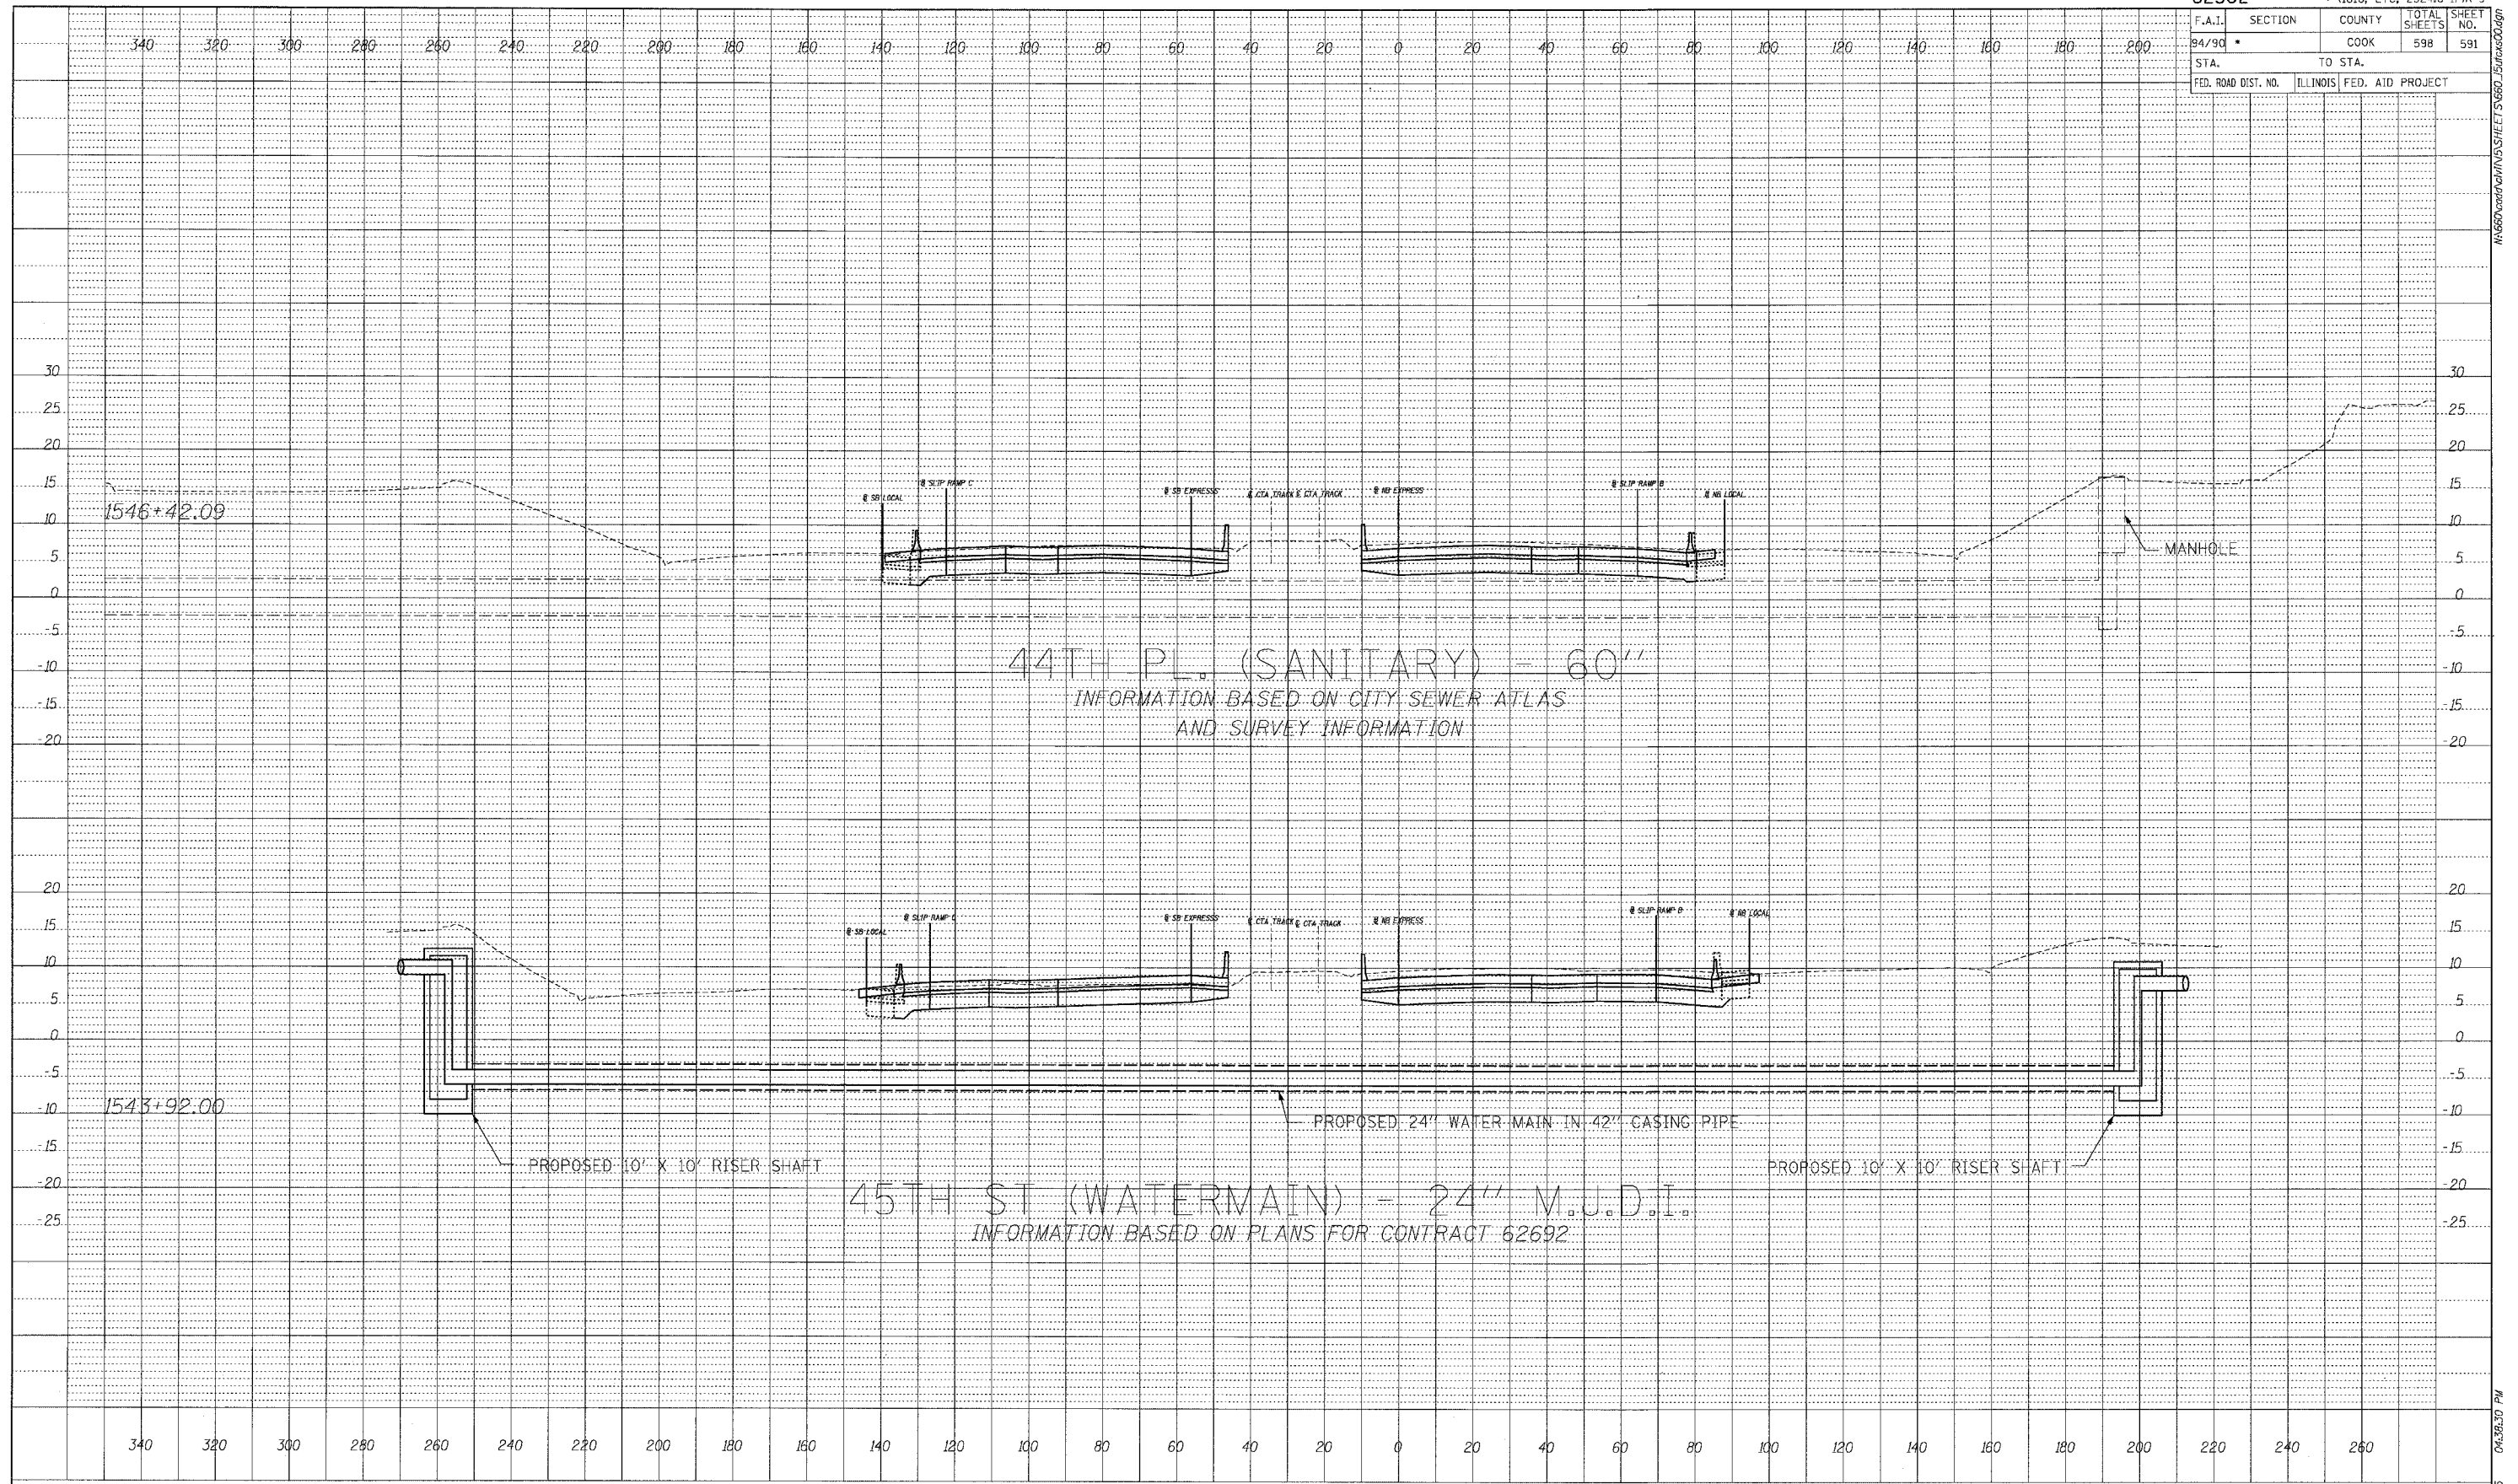

06/27/2005 04:36:30 PM

F.A.I.	SECTION	COUNTY	TOTAL SHEETS	SHEET NO.
94/90 *		COOK	598	593
STA.		TO STA.		
FED. ROAD DIST. NO.	ILLINOIS	FED. AID PROJECT		

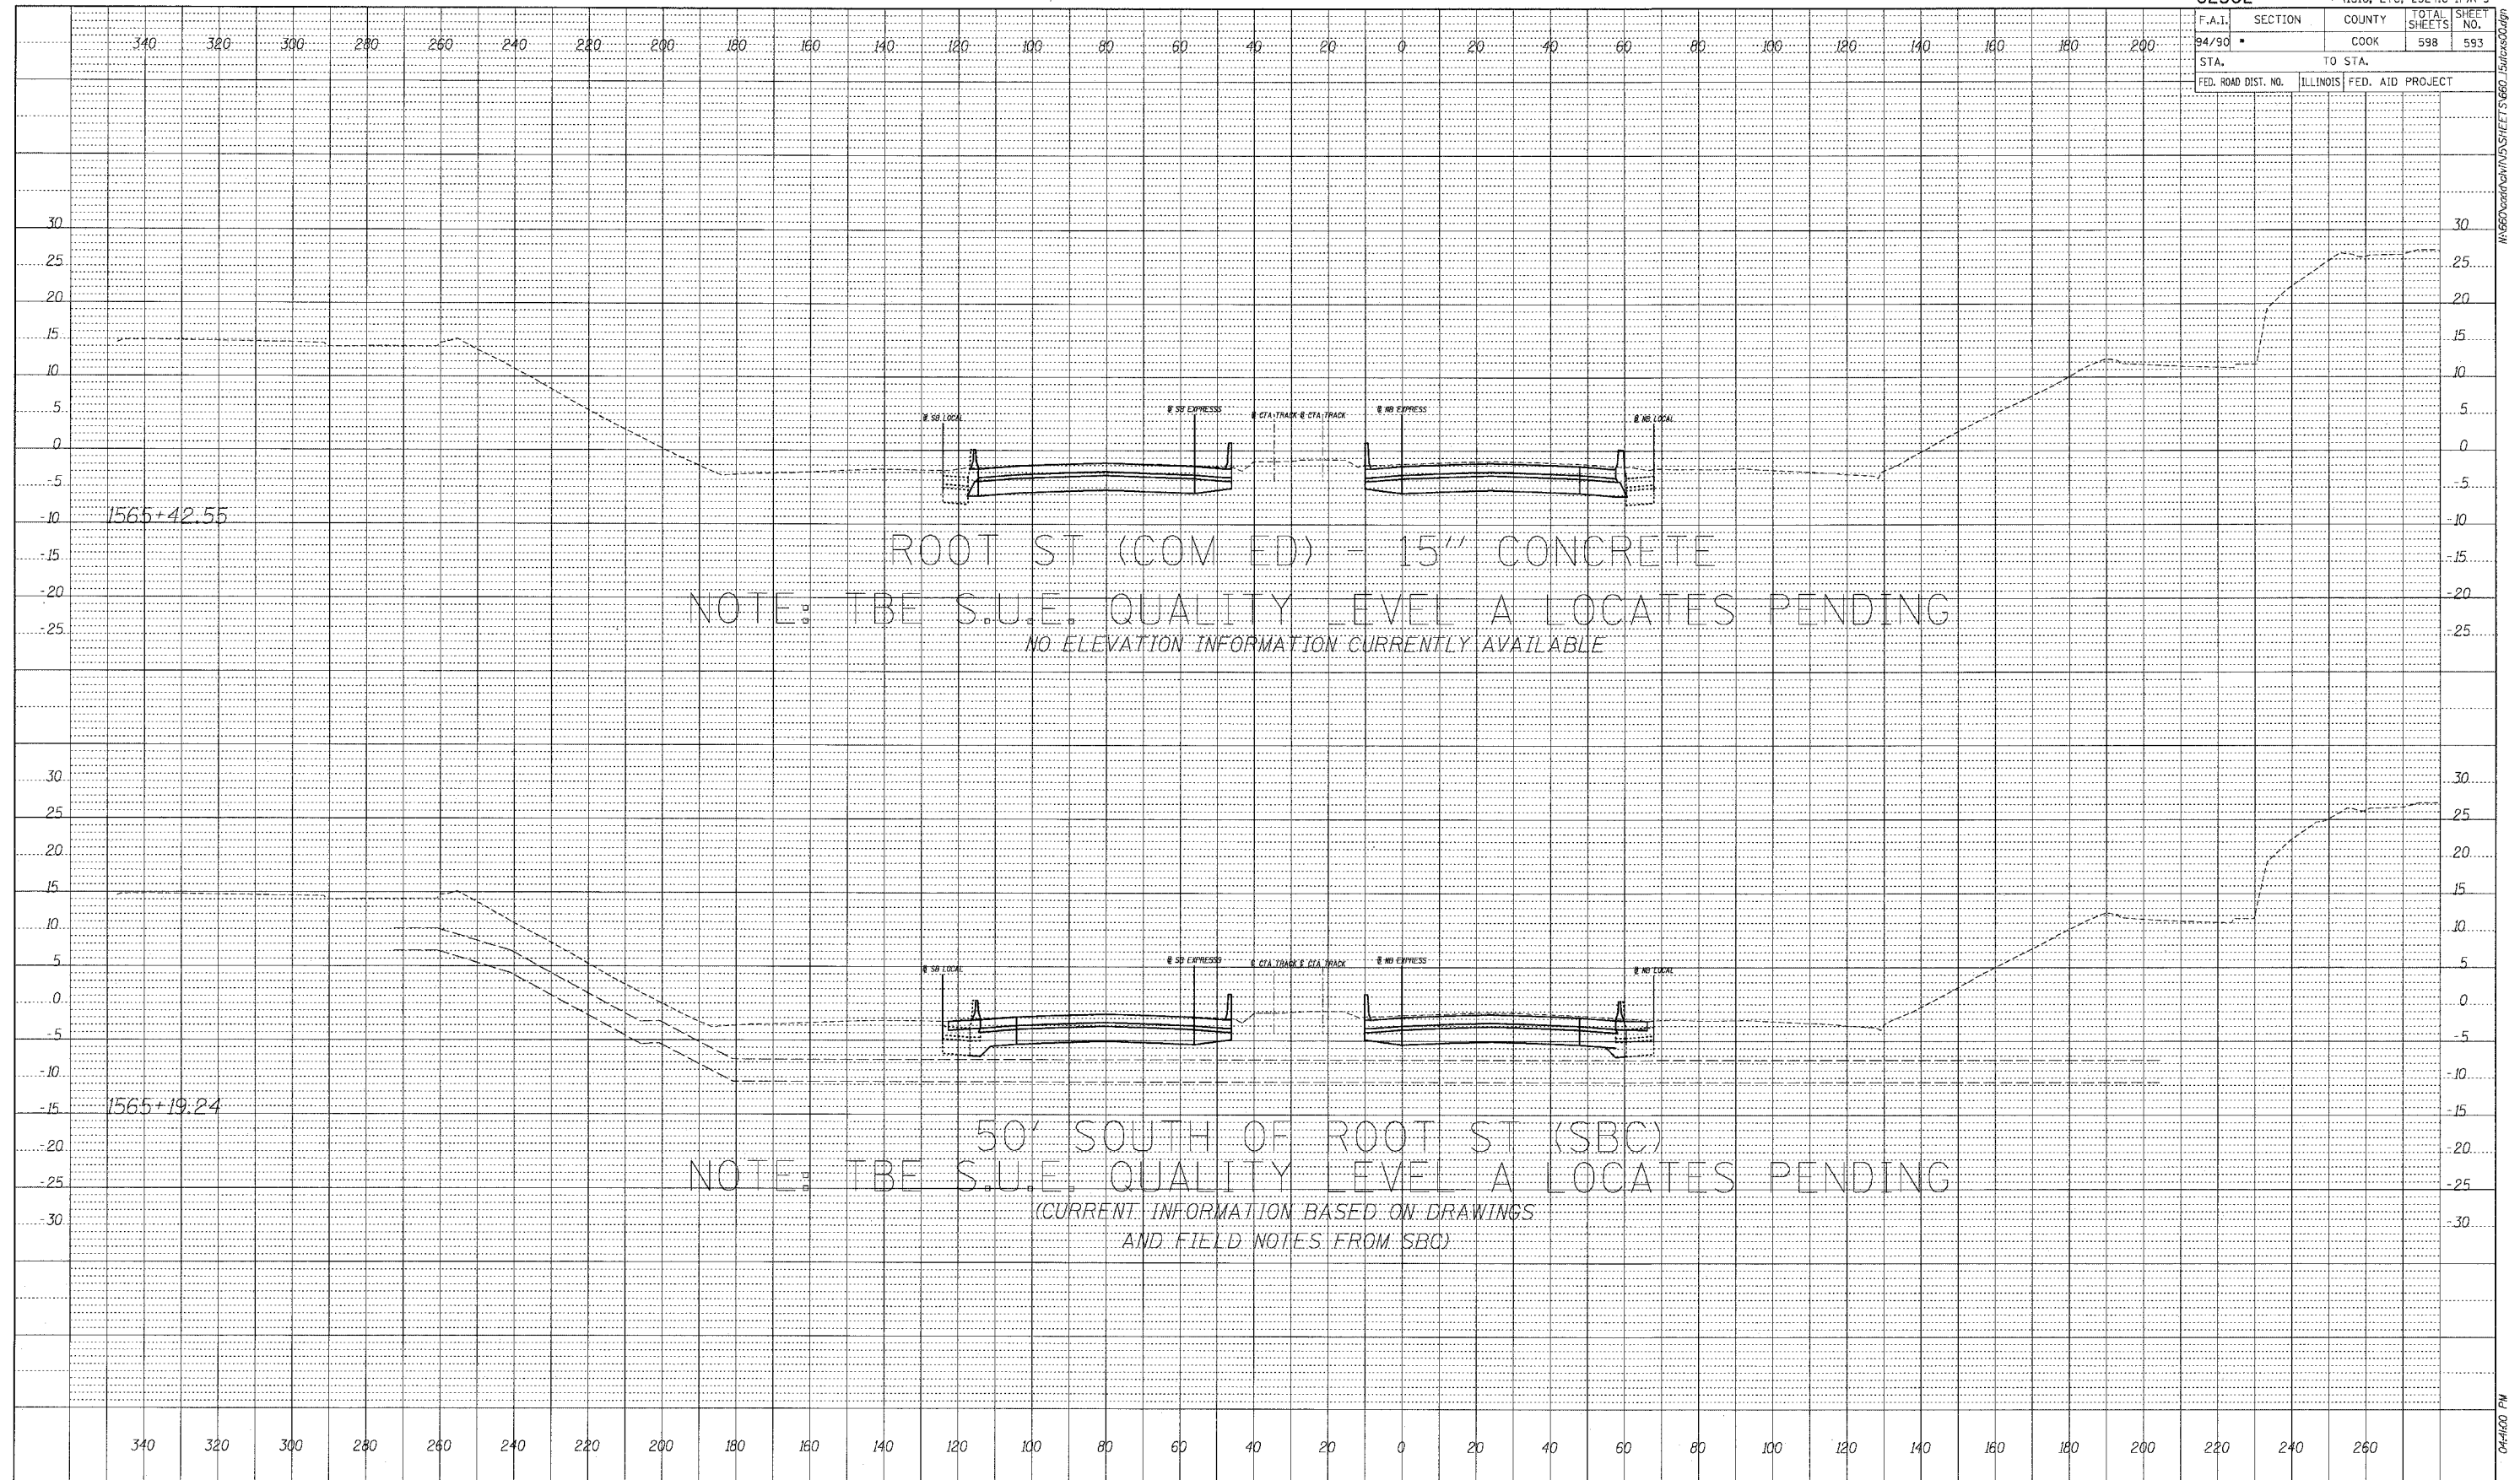

PROFILE	BY	DATE
REVISIONS		
CHANGES CHECKED		
NOTE BOOK NO.		
STRUCTURE NO./LINE CHG		


BOWMAN, BARRETT & ASSOCIATES INC.
CONSULTING ENGINEERS
Chicago, Illinois
312.228.0100
www.bbainc.com



STA. ----+--- TO STA. ----+---

06/27/2005 04:10:00 PM


F.A.I.	SECTION	COUNTY	TOTAL SHEETS	SHEET NO.
94/90 *		COOK	598	594
STA.		TO STA.		
FED. ROAD DIST. NO.	ILLINOIS	FED. AID PROJECT		

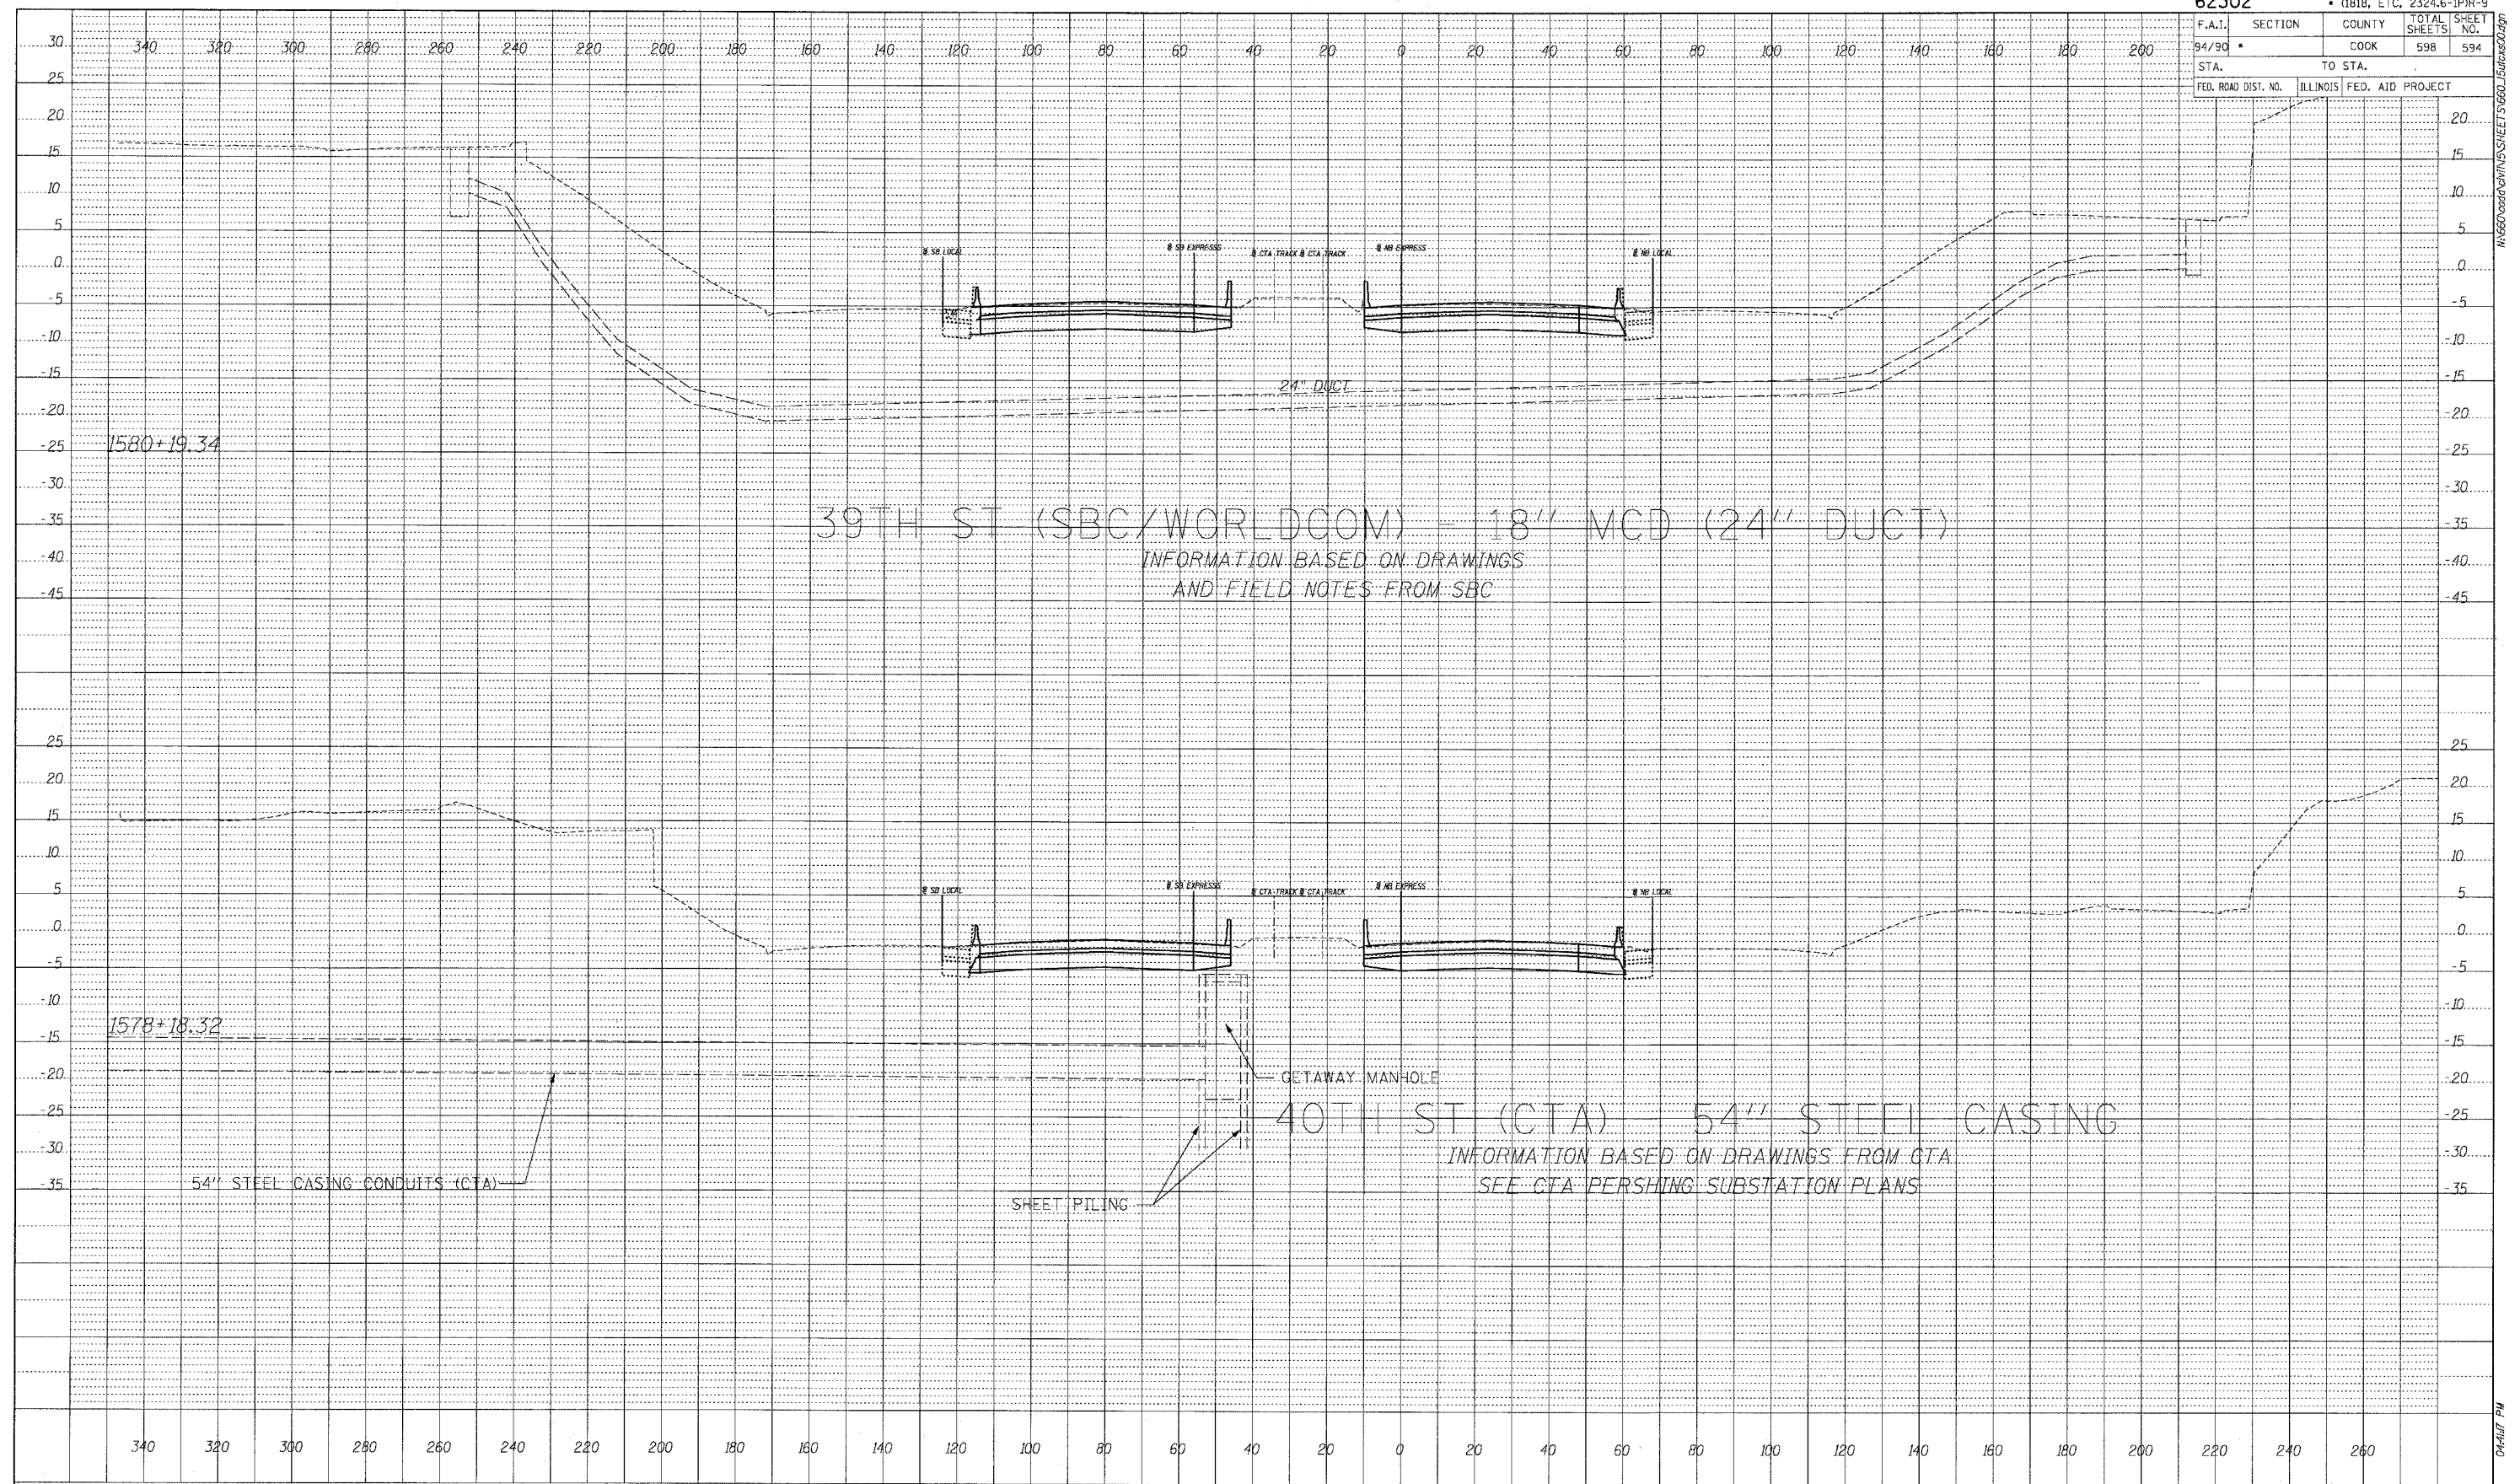

DATE	BY

PROFILE	REVISION


BOWMAN, BARRETT & ASSOCIATES INC.
 CONSULTING ENGINEERS
 Chicago, Illinois
 312.228.0100
 www.bbandainc.com

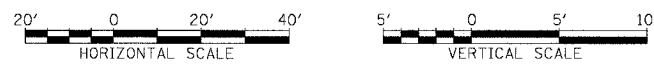


STA. ----+-- TO STA. ----+--

06/27/2005 04:41:17 PM

DATE _____
 BY _____
 PROFILE DRAWN BY _____
 CHECKED BY _____
 NOTE BOOK NO. _____
 SIGNATURE NOTATION CHRG

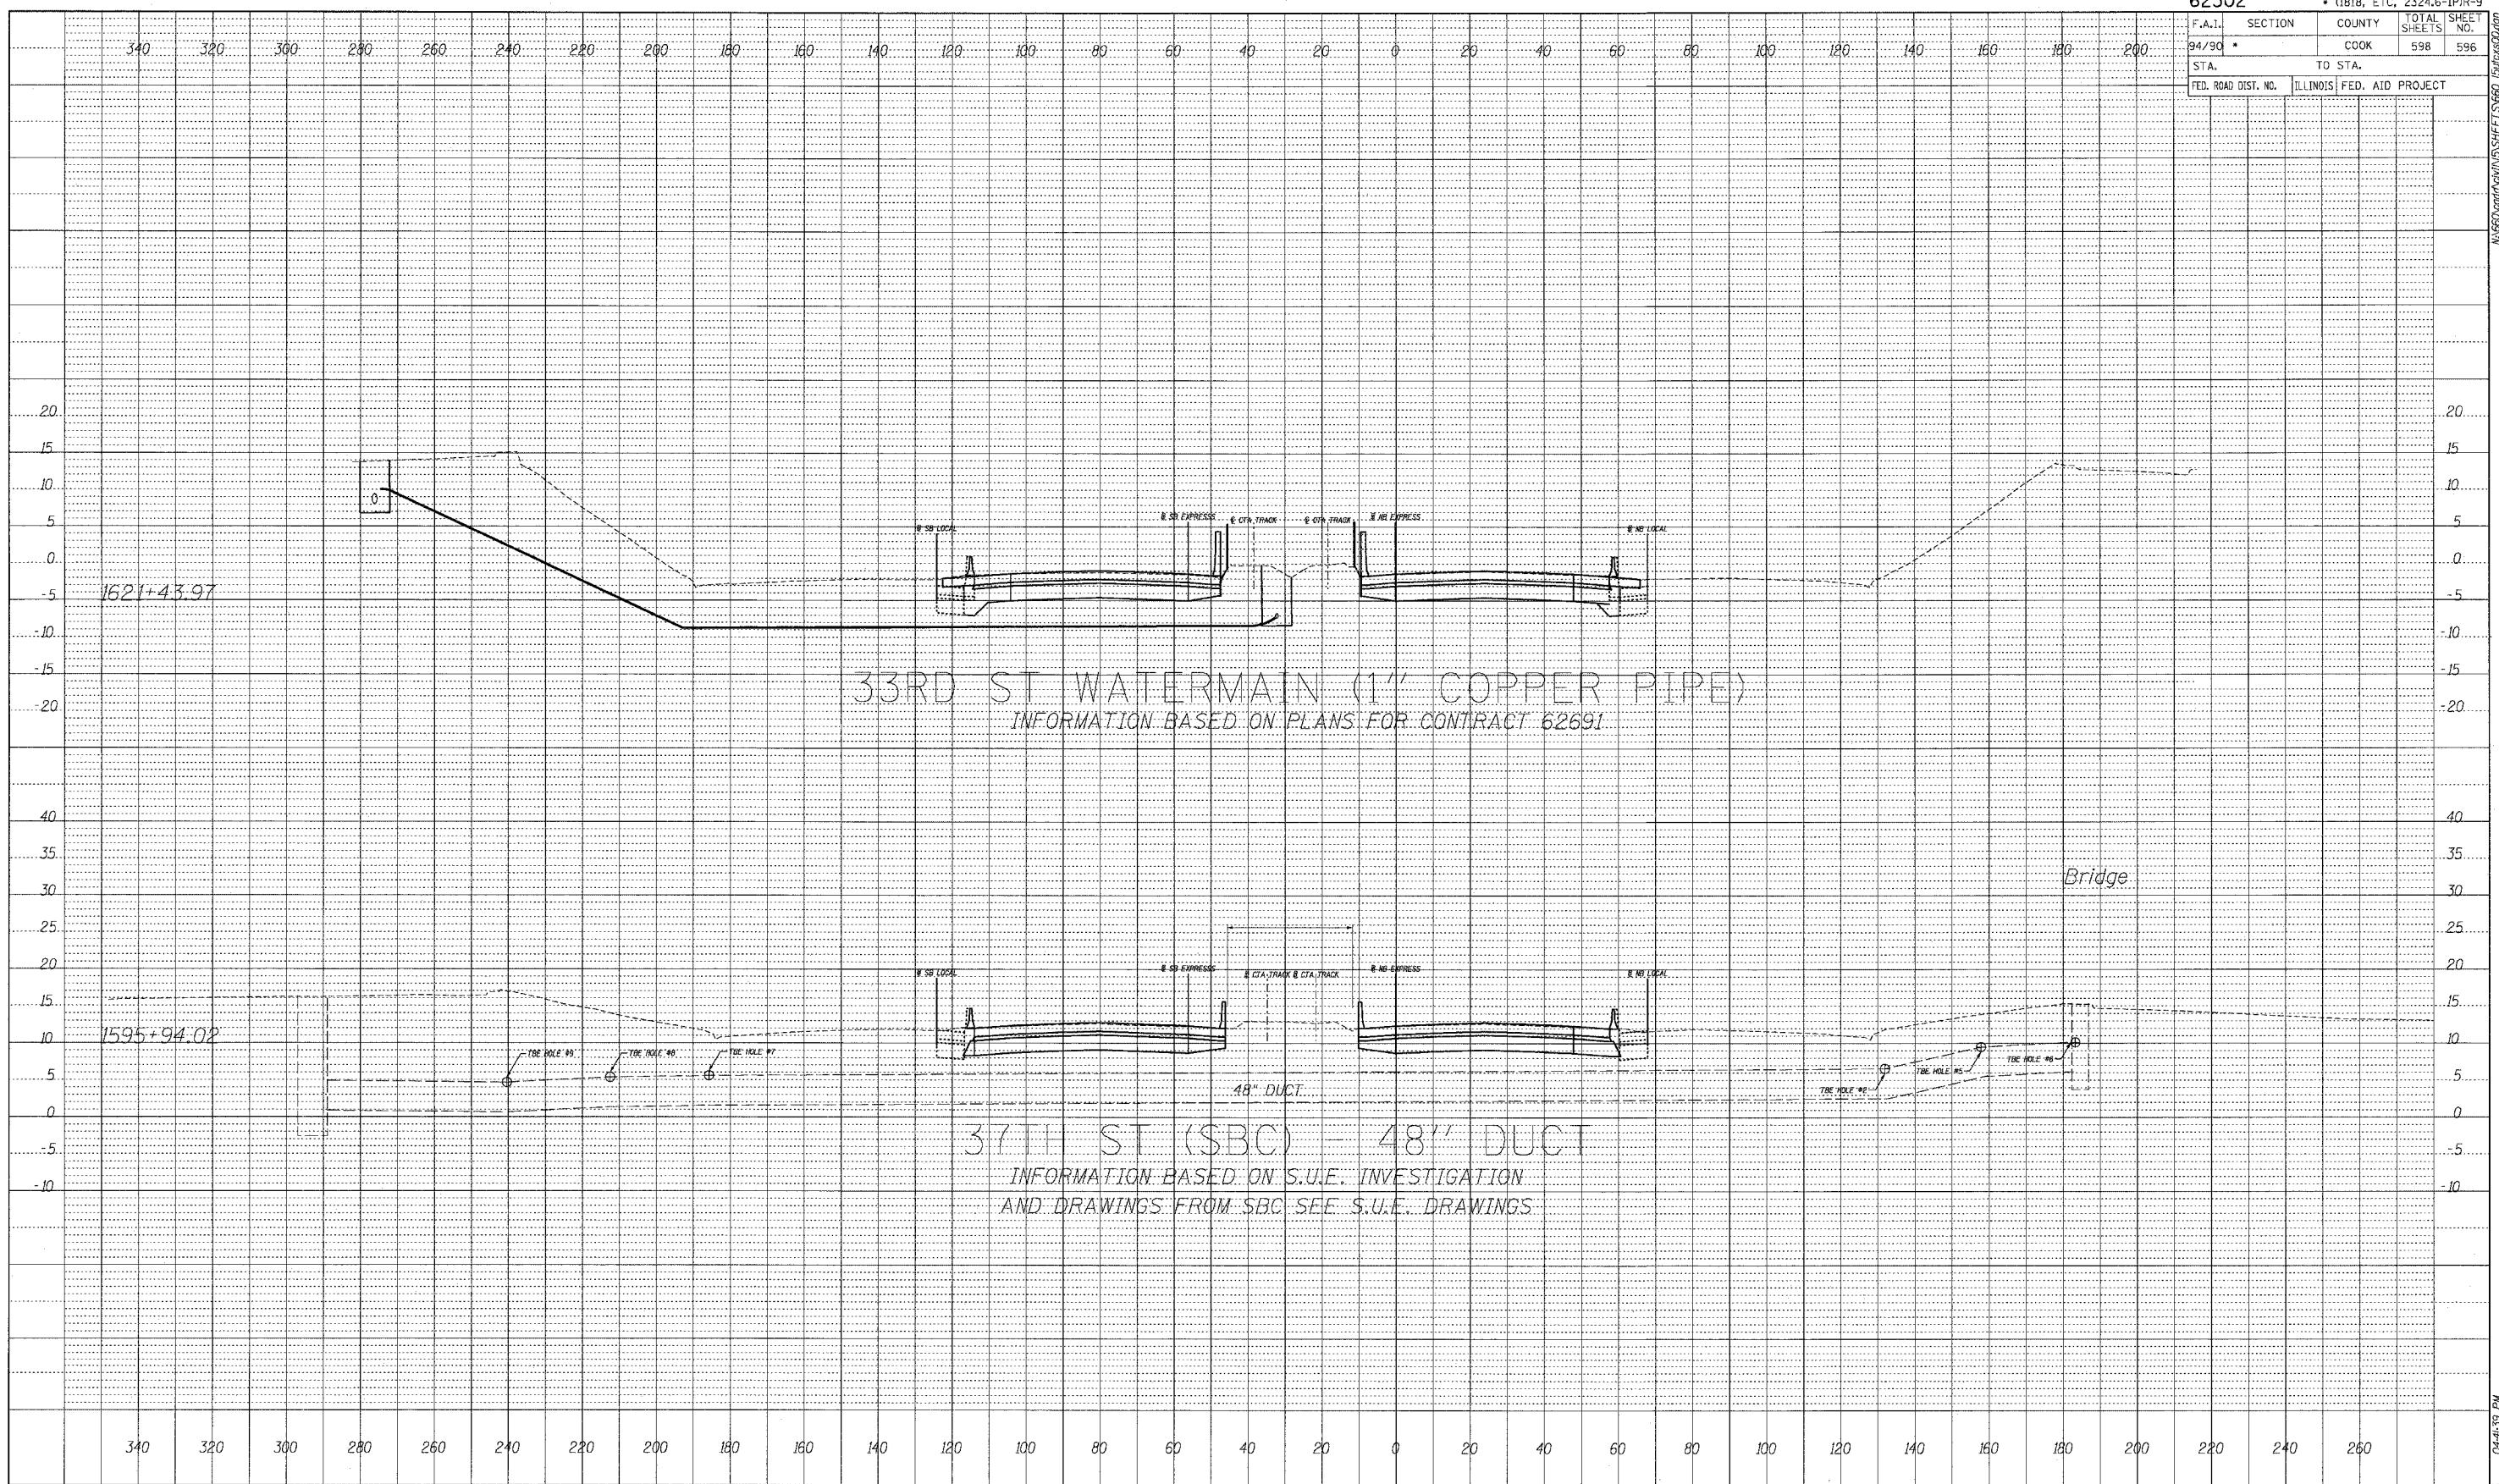


BOWMAN, BARRETT & ASSOCIATES INC
 CONSULTING ENGINEERS
 Chicago, Illinois
 312.228.0100
 www.bbandainc.com

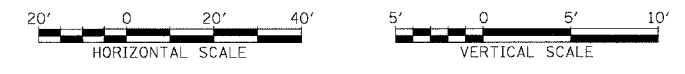

STA. ____+__ TO STA. ____+__

04/13/05 04:13 PM


F.A.I.	SECTION	COUNTY	TOTAL SHEETS	SHEET NO.
94/90	*	COOK	598	597
STA.		TO STA.		
FED. ROAD DIST. NO.	ILLINOIS	FED. AID PROJECT		

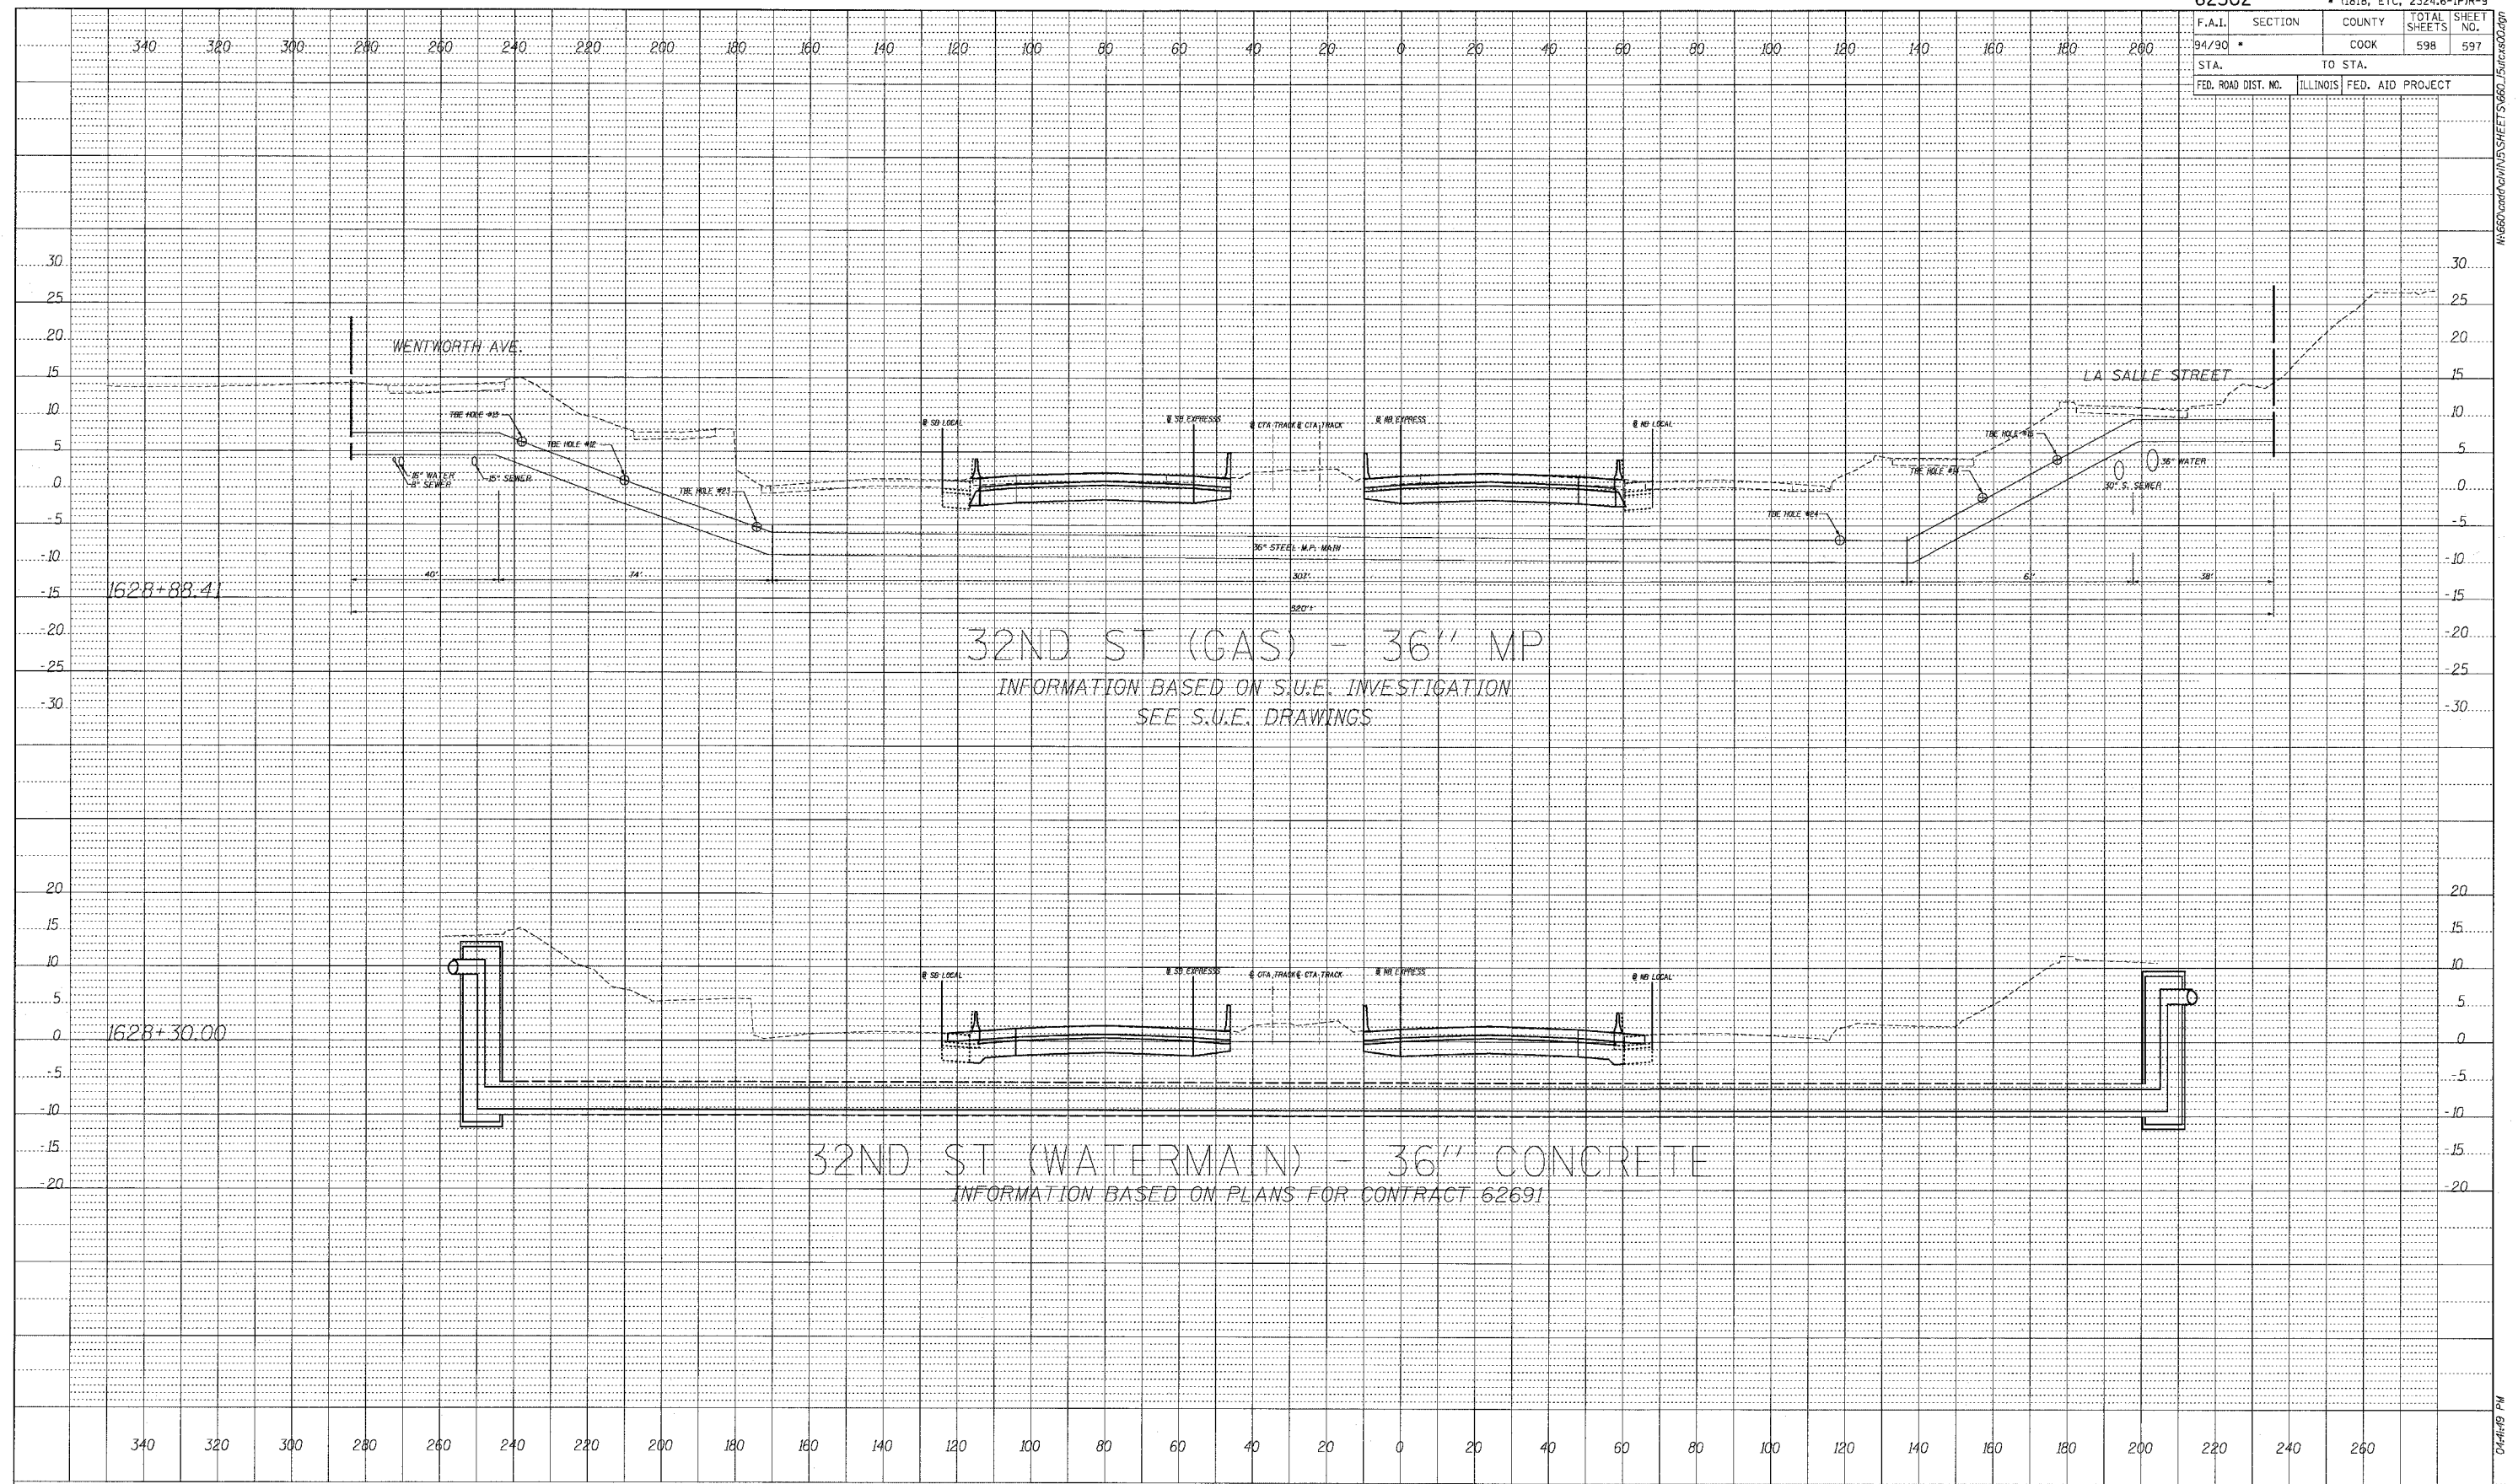

DATE	BY

PROFILE REQUESTED BY _____
 DRAWINGS CHECKED BY _____
 NOTE BOOK NO. _____
 STRUCTURE NOTATIONS CHNG

BOWMAN, BARRETT & ASSOCIATES INC.
 CONSULTING ENGINEERS
 Chicago, Illinois
 312.228.0100
 www.bbandinc.com

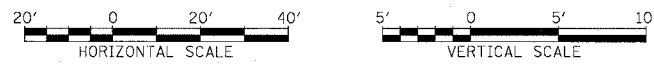


STA. ----+-- TO STA. ----+--


W:\620\contract\MINUS\SHEET\5660_1\uricx000.dwg 06/27/2005 04:49 PM

F.A.I.	SECTION	COUNTY	TOTAL SHEETS	SHEET NO.
94/90		COOK	598	598
STA.		TO STA.		
FED. ROAD DIST. NO.	ILLINOIS	FED. AID PROJECT		

DATE	
BY	
REVIEWED	
DESIGNED	
PLOTTED	
CHECKED	
NOTED	
NO.	

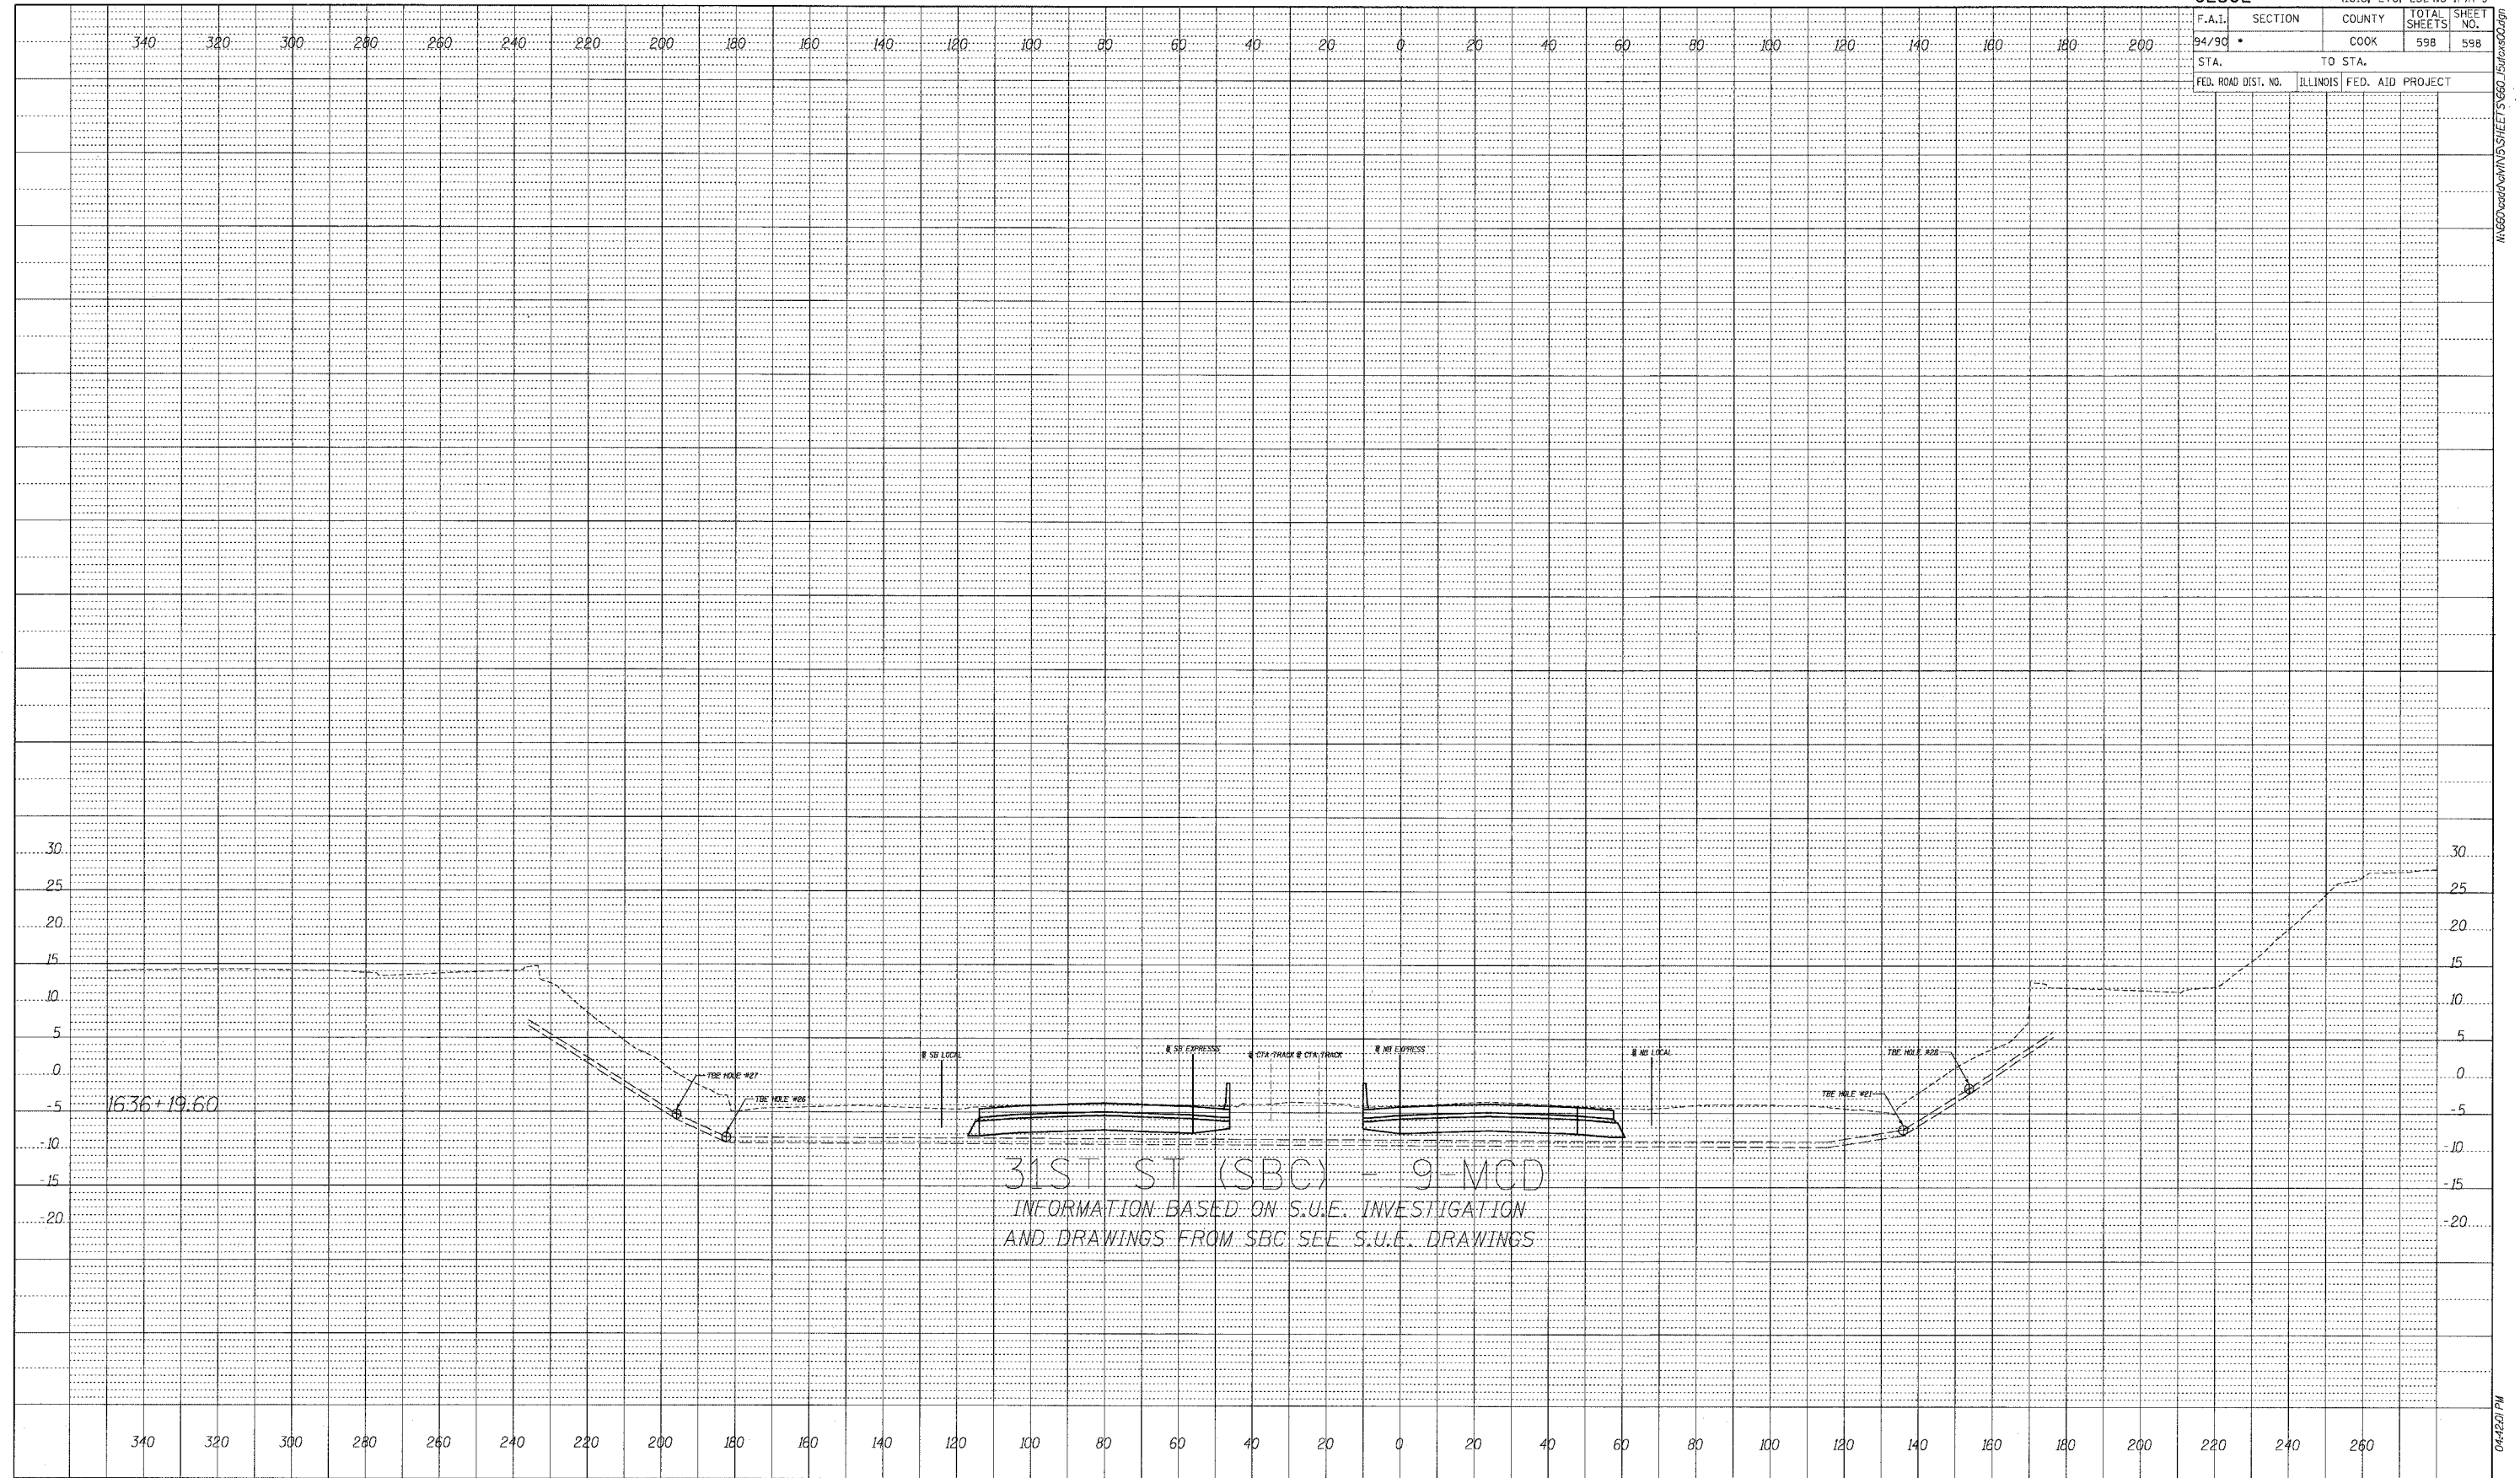

BOWMAN, BARRETT & ASSOCIATES INC.
 CONSULTING ENGINEERS
 Chicago, Illinois
 312.228.0100
 www.bbainc.com

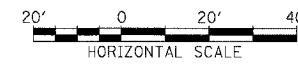

STA. ---+--- TO STA. ---+---