


**TYPICAL SECTION**  
**GRUNDY COUNTY - FAI ROUTE 80**  
**LOCATION 3**

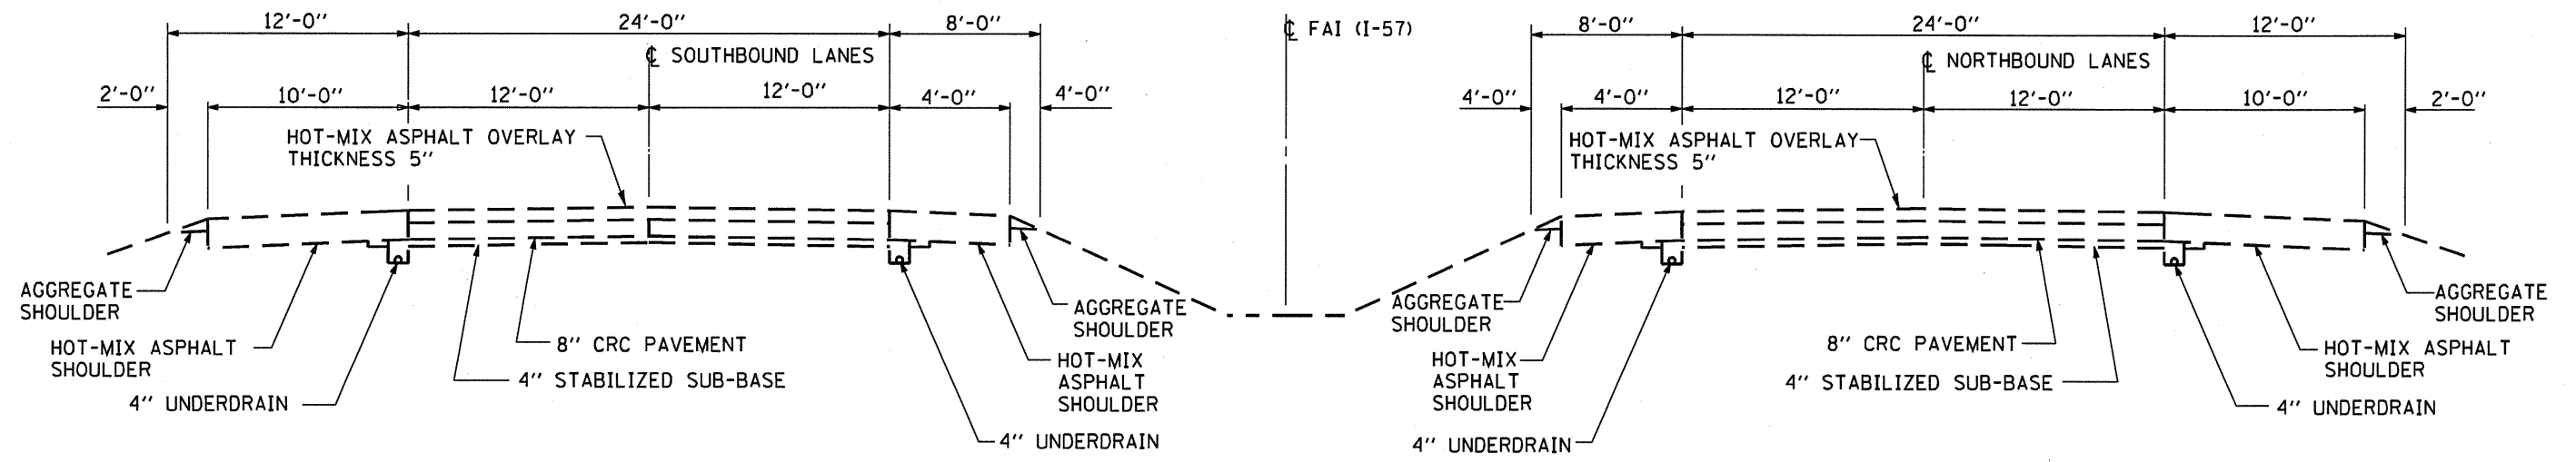

**TYPICAL SECTION**  
**IROQUOIS COUNTY - FAI ROUTE 57**  
**LOCATION 4 AND 5**

FILE NAME *	USER NAME * woodshankr1	DESIGNED - RON WOODSHANK	REVISED -	<b>STATE OF ILLINOIS</b> <b>DEPARTMENT OF TRANSPORTATION</b>	<b>TYPICAL SECTIONS</b>	F.A.I. RTE.	SECTION	COUNTY	TOTAL SHEETS	SHEET NO.	
ca:\pwwork\p1dot\woodshankr1\d0235124\6131-Detail.s.dgn	PLOT SCALE = 1/8" = 100.0000' / IN.	DRAWN - RON WOODSHANK	REVISED -			VAR	D-3 OVD SIN STR REPL 2011-08	VAR	25	5	
	PLOT DATE = Sep 23, 2010 - 8:30:00 AM	CHECKED -	REVISED -			CONTRACT NO. 46131					
		DATE -	REVISED -			ILLINOIS					
					SCALE: _____	SHEET NO. 2 OF 2 SHEETS		STA. _____ TO STA. _____			