



5-01 A  
 5 S 010 I057 R249.73  
 LEFT SIGN

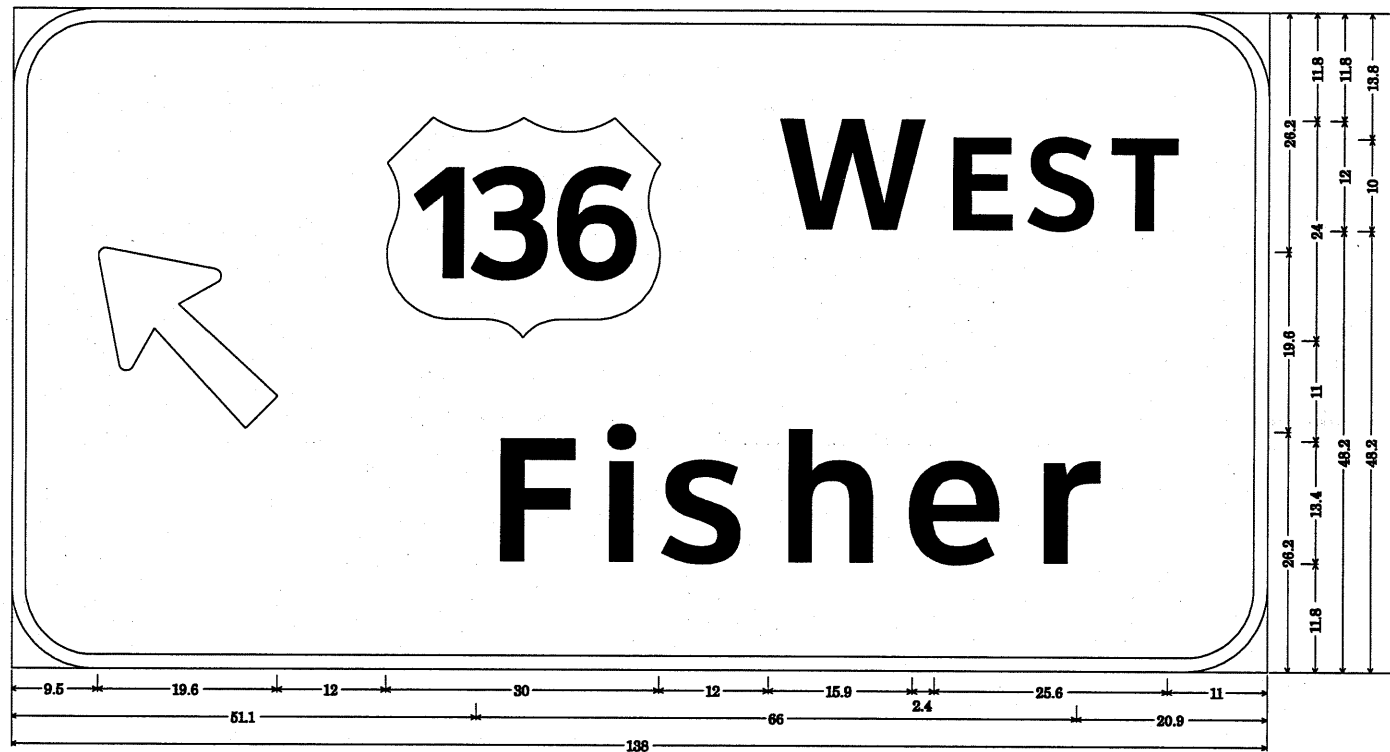

9.0" Radius, 1.5" Border, White on Green;  
 Arrow 80 - 25.0" 135; [W EST] ClearviewHwy-5-W; [Fisher] ClearviewHwy-5-W;  
 Table of letter and object lefts.

Object	W	E	S	T
Arrow	41.1	83.1	101.4	119.8
F	63.2	70.1	82.9	96.7
i				
s				
h				
e				
r				

5-01 B  
 5 S 010 I057 R249.73  
 RIGHT SIGN

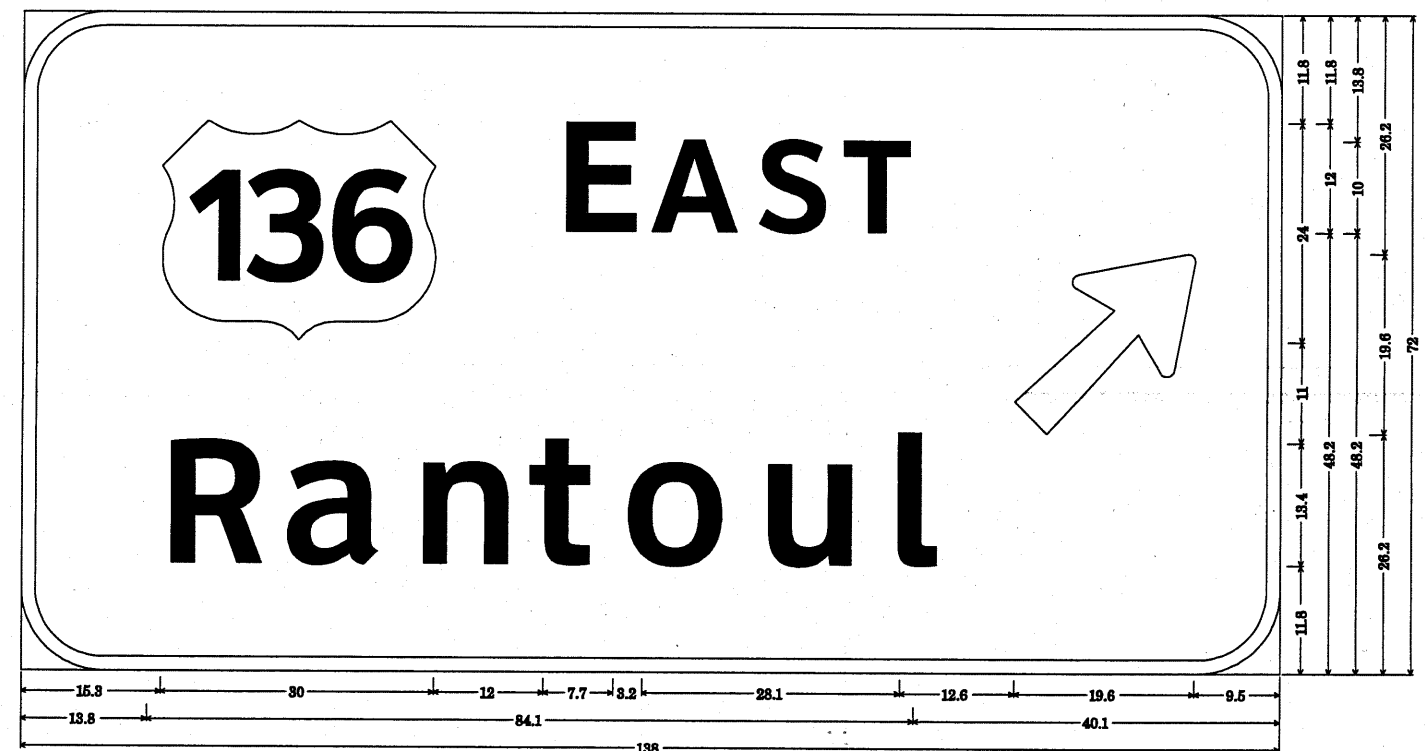

9.0" Radius, 1.5" Border, White on Green;  
 [E AST] ClearviewHwy-5-W; [Rantoul] ClearviewHwy-5-W; Arrow 80 - 25.0" 45;  
 Table of letter and object lefts.

Object	E	A	S	T
Arrow	57.3	68.2	79.7	89.1
R	27.5	41.7	54.6	64.6
a				
n				
t				
o				
u				
l				

FILE NAME *	USER NAME = bucklesJJ	DESIGNED -	REVISED -
c:\pwork\pvidot\bucksJJ\d0212597\0546135-sht-Details.dgn		DRAWN -	REVISED -
	PLDT SCALE = 48.0000 ' / IN.	CHECKED -	REVISED -
	PLDT DATE = 7/28/2018	DATE -	REVISED -

STATE OF ILLINOIS  
 DEPARTMENT OF TRANSPORTATION

SIGNING DETAILS

SCALE: SHEET NO. OF SHEETS STA. TO STA.

F.A.I. RTE.	SECTION	COUNTY	TOTAL SHEETS	SHEET NO.
57&74		Champaign	37	32
* D-5 OVD SIN STR REPL 2011-12			CONTRACT NO. 46135	
ILLINOIS FED. AID PROJECT				