


ROUTE	SECTION	COUNTY	TOTAL SHEETS	SHEET NUMBER
FA I-90	2010-056 BP	COOK	12	6

CONTRACT NO. 60L31

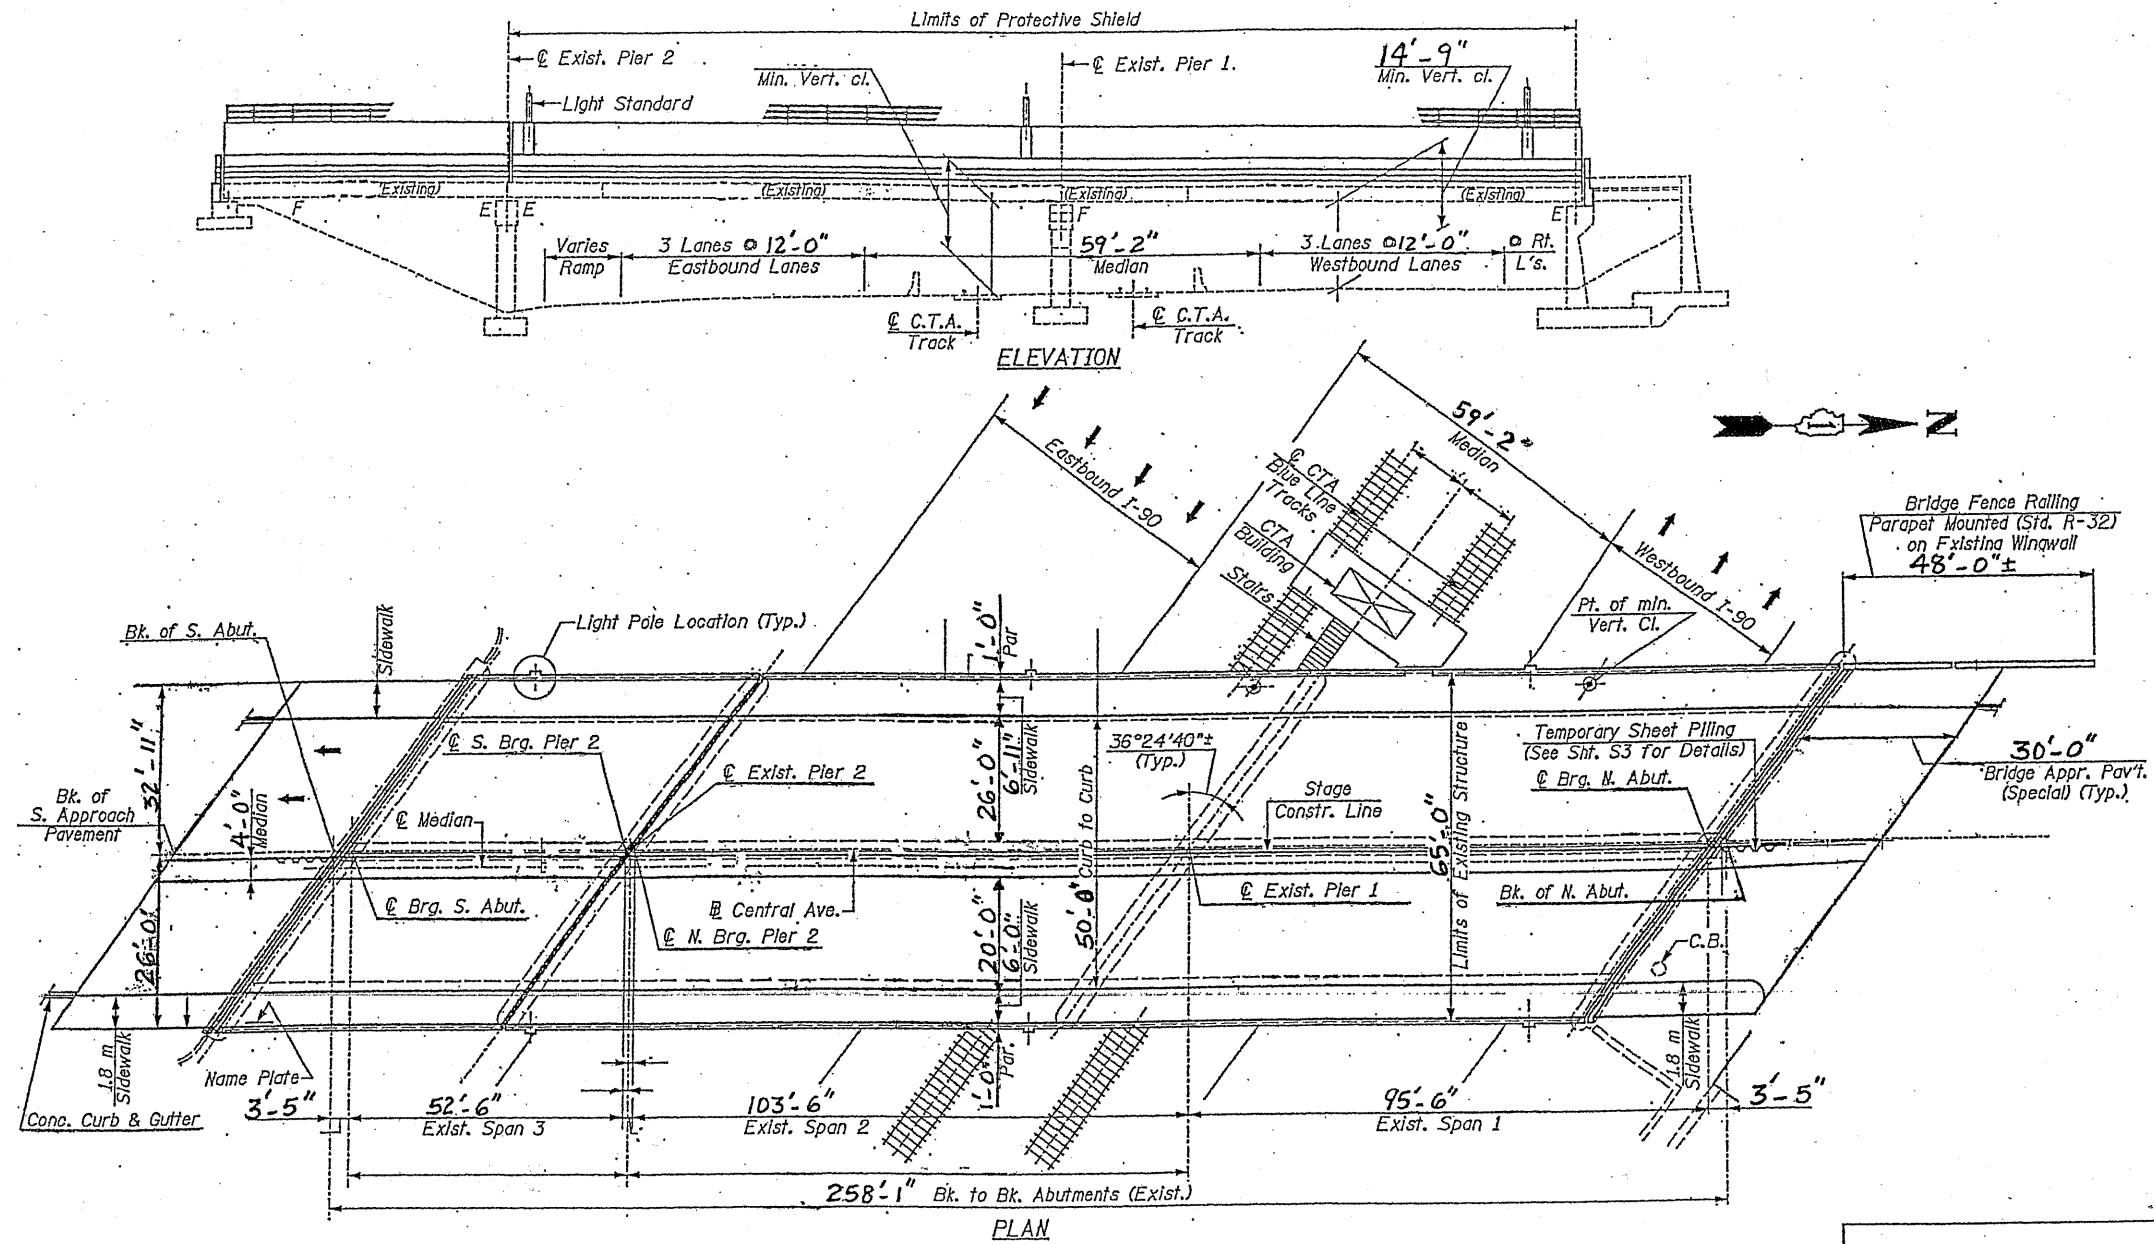

FOR INFORMATION ONLY

ILLINOIS DEPARTMENT OF TRANSPORTATION
 GENERAL PLAN AND ELEVATION
 I-90 (JFK)
 AT CENTRAL AVE. & CTA
 SN 016-0659

SHEET 1 OF 3