



ROUTE	SECTION	COUNTY	TOTAL SHEETS	SHEET NUMBER
VARIOUS	2010-088-BP	COOK AND LAKE	25	7

CONTRACT NO. 60L84

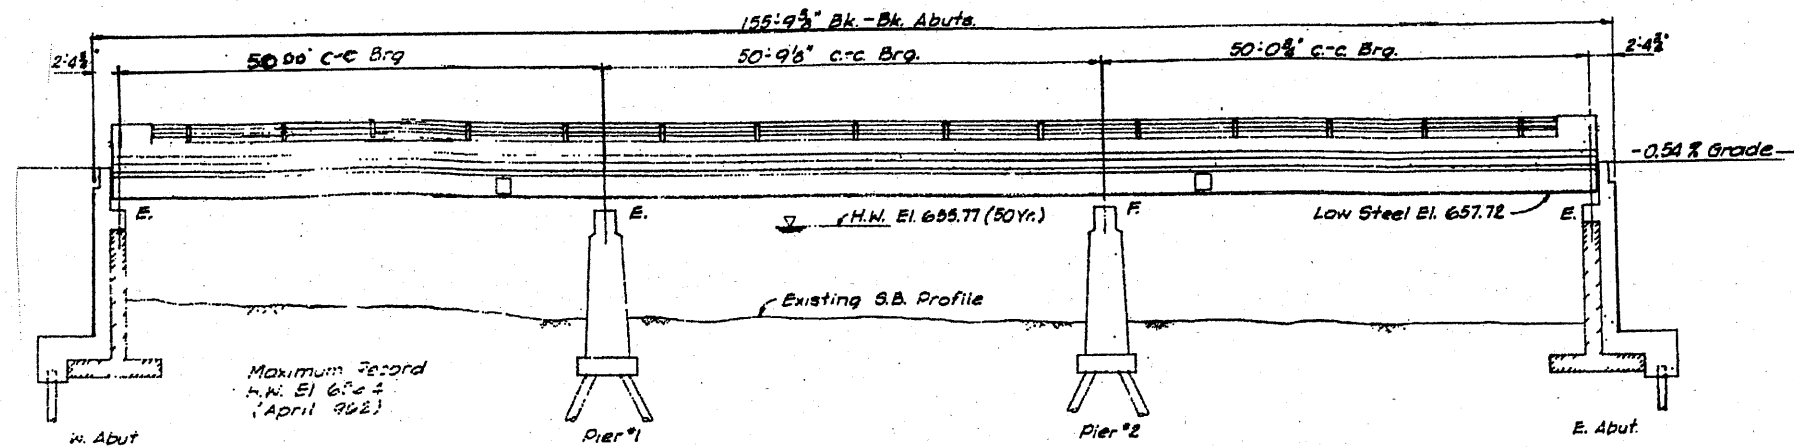

ELEVATION

FOR INFORMATION ONLY

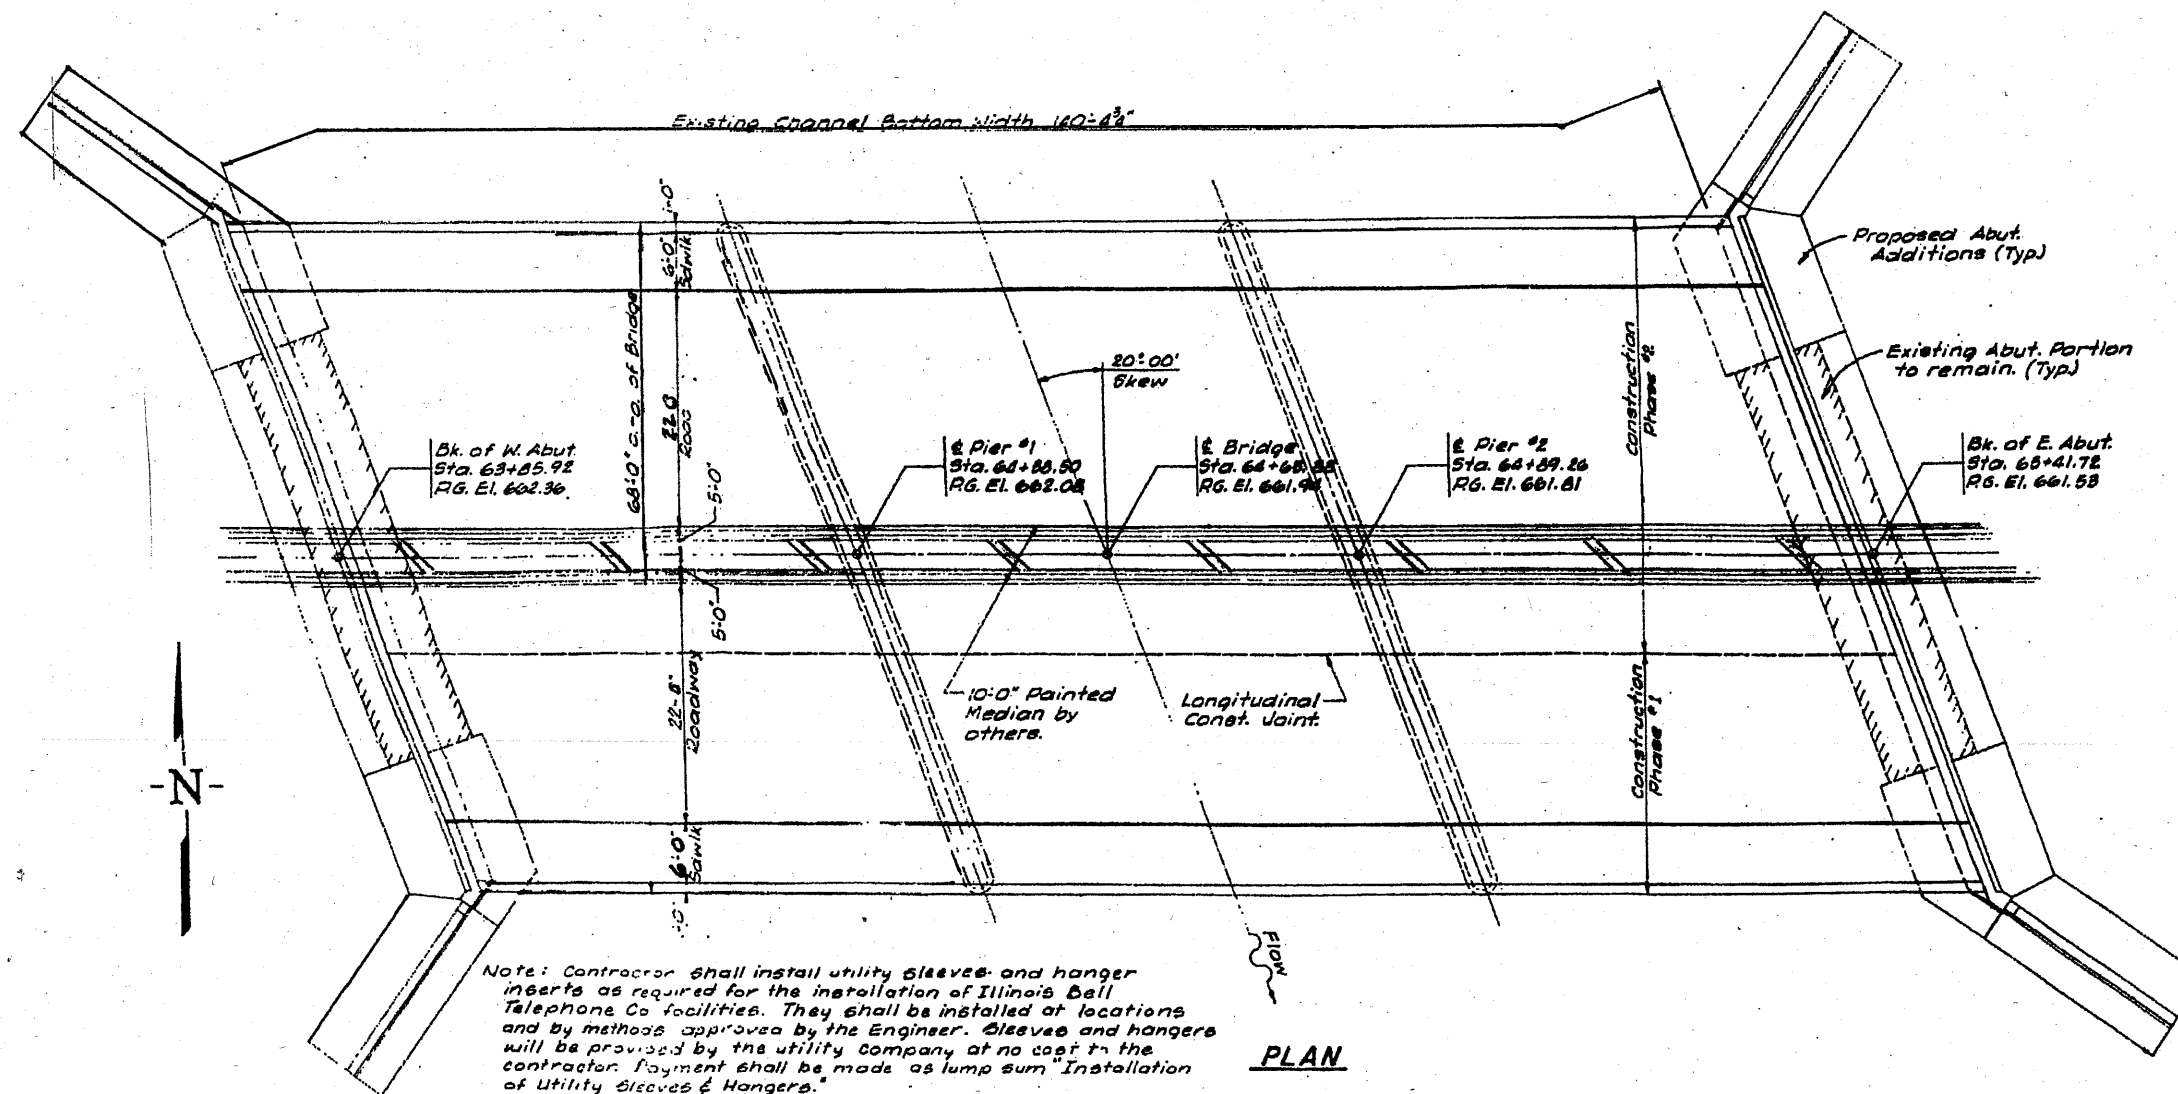

PLAN

Note: Contractor shall install utility sleeves and hanger inserts as required for the installation of Illinois Bell Telephone Co. facilities. They shall be installed at locations and by methods approved by the Engineer. Sleeves and hangers will be provided by the utility Company at no cost to the contractor. Payment shall be made as lump sum "Installation of Utility Sleeves & Hangers."

ILLINOIS DEPARTMENT OF
 TRANSPORTATION
 EXISTING BRIDGE PLAN
 LOCATION 1: SN 049-0063