



AC= 5.7 Af= 9.8

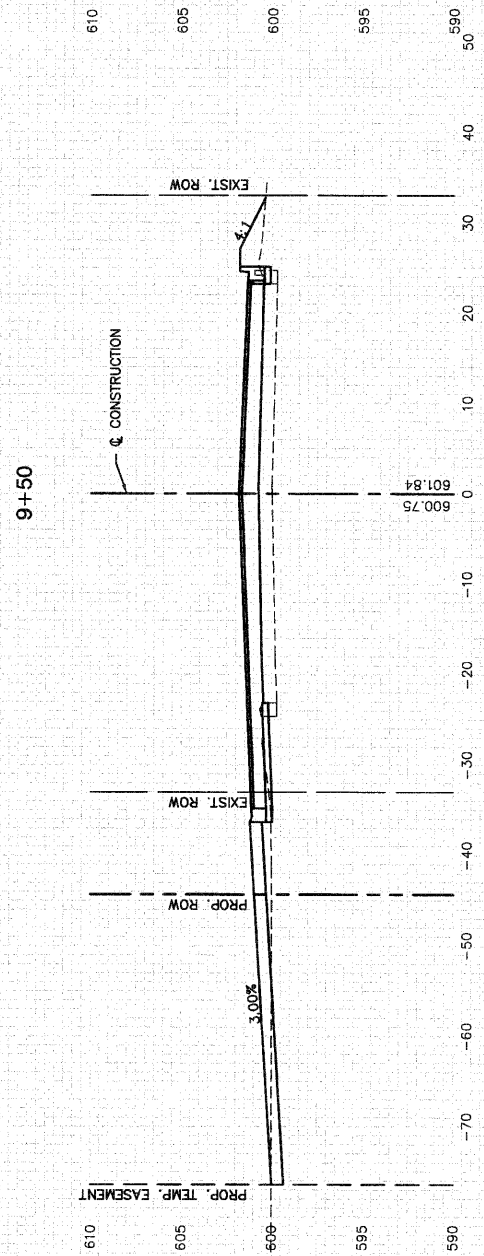

AC= 10.7 Af= 10.1

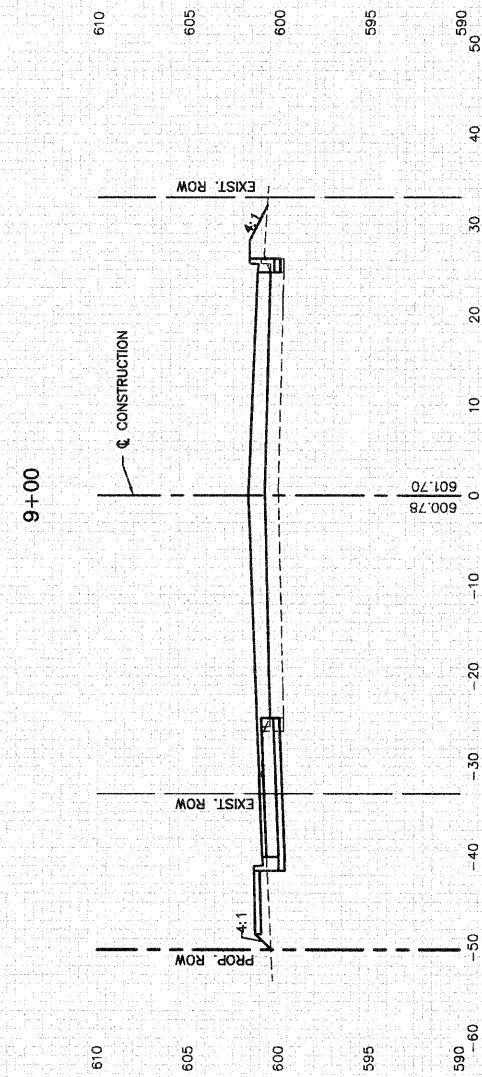

AC= 15.6 Af= 7.2

FILE NAME = 08328-XSEC-01 -X08

| | | |
|----------------------|----------------|------------|
| USER NAME = | DESIGNED -- RW | REVISED -- |
| | CHECKED -- RW | REVISED -- |
| PLOT SCALE = | DRAWN -- PS | REVISED -- |
| PLOT DATE = 11-18-09 | CHECKED -- AG | REVISED -- |

STATE OF ILLINOIS
DEPARTMENT OF TRANSPORTATION

US ROUTE 6 (RIVER OAKS DRIVE) AT PAXTON AVENUE
INTERSECTION IMPROVEMENT
CROSS SECTIONS

SCALE: H 1"=10' V 1"=5' SHEET NO. 039 OF 044 SHEETS STA. TO STA.

| | | | | |
|--|----------------|--------|--------------|-----------|
| F.A.P. RTE. | SECTION | COUNTY | TOTAL SHEETS | SHEET NO. |
| 251 | 06-00139-00-CH | COOK | 044 | 039 |
| CONTRACT NO. 63268 | | | | |
| FED. ROAD DIST. NO. 1 ILLINOIS FED. AID PROJECT HD-M-9003(255) | | | | |