



AC = 23.3 Af = 0.0

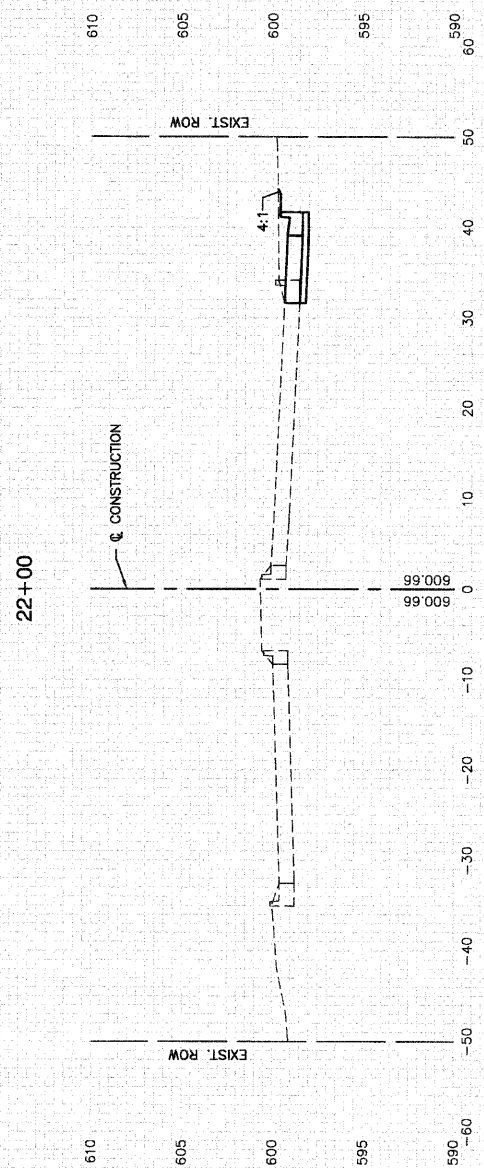

AC = 15.7 Af = 0.0

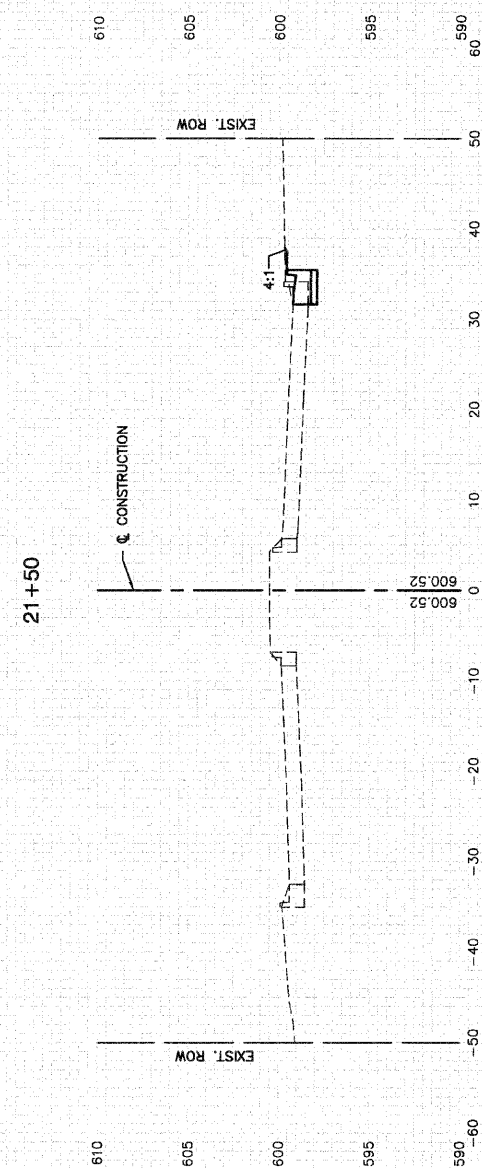

AC = 6.1 Af = 0.0

FILE NAME = 06328-XSEC-01 - X13

USER NAME =	DESIGNED -- RW	REVISED --
	CHECKED -- RW	REVISED --
PLOT SCALE =	DRAWN -- PS	REVISED --
PLOT DATE = 11-18-09	CHECKED -- AG	REVISED --

STATE OF ILLINOIS
DEPARTMENT OF TRANSPORTATION

US ROUTE 6 (RIVER OAKS DRIVE) AT PAXTON AVENUE
INTERSECTION IMPROVEMENT
CROSS SECTIONS

SCALE: H 1"=10' V 1"=5' SHEET NO. 042 OF 044 SHEETS STA. TO STA.

F.A.P. RTE.	SECTION	COUNTY	TOTAL SHEETS	SHEET NO.
351	06-00139-00-CH	COOK	044	042
CONTRACT NO. 63268				
FED. ROAD DIST. NO. 1	ILLINOIS	FED. AID PROJECT	HD-M-9003(256)	