

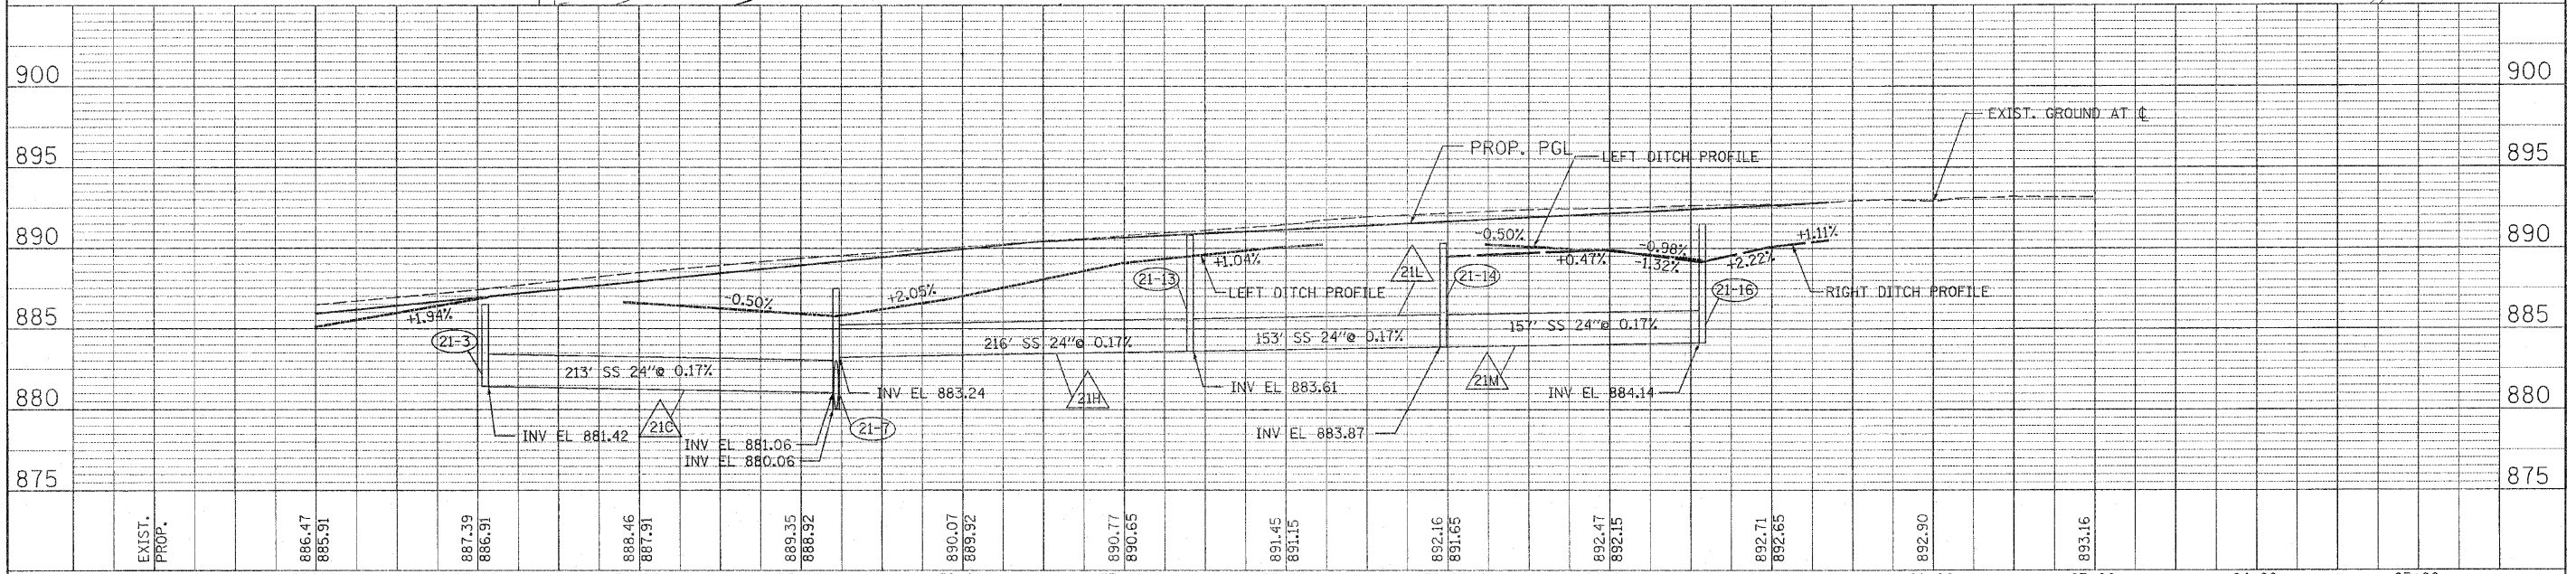


PLAN
 DATE: _____
 BY: _____
 CHECKED: _____
 DESIGNED: _____
 DRAWN: _____
 PLOTTED: _____
 REVISIONS: _____
 NO. _____

PROFILE
 DATE: _____
 BY: _____
 CHECKED: _____
 DESIGNED: _____
 DRAWN: _____
 PLOTTED: _____
 REVISIONS: _____
 NO. _____

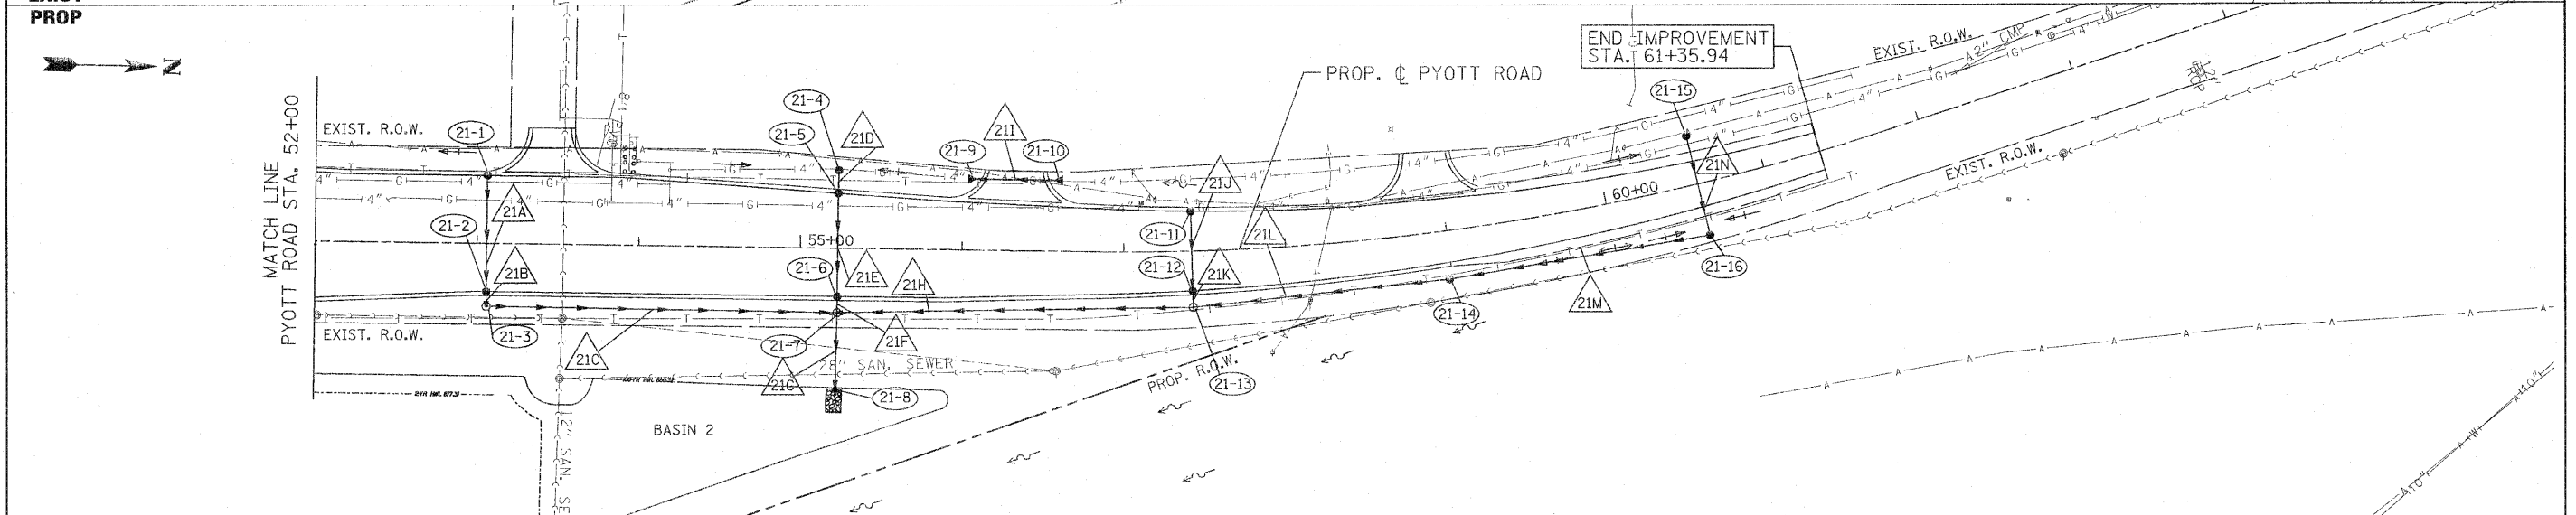

EXIST. PROP.	52+00	53+00	54+00	55+00	56+00	57+00	58+00	59+00	60+00	61+00	62+00	63+00	64+00	65+00
	886.47 885.91	887.39 886.91	888.46 887.91	889.35 888.92	890.07 889.92	890.77 890.65	891.45 891.15	892.16 891.65	892.47 892.15	892.71 892.65	892.90	893.16		

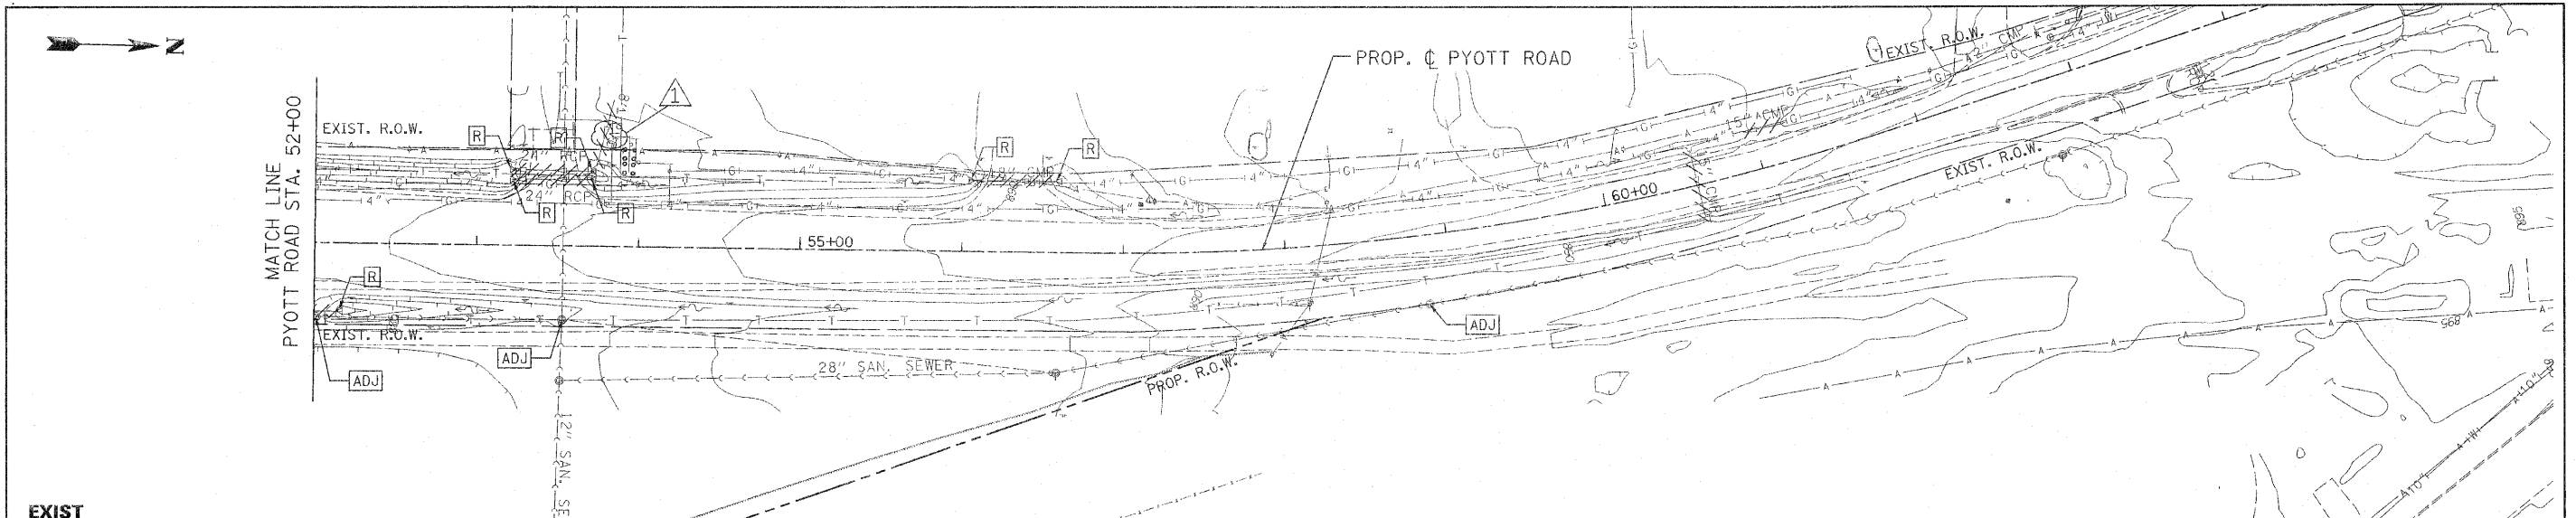

USER NAME = jwecker@chicago.ri
 PLOT CONFIG = PDF@Grey_Large.plt
 PLOT SCALE = 1:50
 PLOT DATE = 10/22/2010 2:12:09 PM

DESIGNED - D. DOERFLER
 DRAWN - J. MACKE
 CHECKED - E. CHOW
 DATE - 8/2/2010

REVISED - ADDENDUM #1-10/29/10
 REVISED -
 REVISED -
 REVISED -



**MCHENRY COUNTY
 DIVISION OF TRANSPORTATION**

**RAKOW ROAD FROM ACKMAN ROAD TO ILLINOIS ROUTE 31
 DRAINAGE AND UTILITIES**

F.A. RTE.	SECTION	COUNTY	TOTAL SHEETS	SHEET NO.
0336	05-00308-00-WR	MCHENRY	606	204
SCALE: 1"=50'		SHEET NO. DU 21 OF 47		STA. 52+00 TO STA. 61+35.94
FED. ROAD DIST. NO.		ILLINOIS FED. AID PROJECT		

P:\Chicago\MC001\28950_001\Drawings\RDW\Notes\Draw\21.5_Dra_PP_IPyott1.dgn