



E-1 RANDALL/RAKOW ROAD
STA. 86+42.45 TO STA. 111+14.00

- LEGEND:**
- (A) - HOT-MIX ASPHALT SURFACE, 2"
 - (B) - HOT-MIX ASPHALT BINDER COURSE, 2"
 - (C) - HOT-MIX ASPHALT BASE COURSE, 7"
 - (D) - HOT-MIX ASPHALT BASE COURSE, 8"
 - (E) - HOT-MIX ASPHALT BASE COURSE, 8 1/2 "
 - (F) - HOT-MIX ASPHALT BASE COURSE, 9"
 - (G) - HOT-MIX ASPHALT BASE COURSE, 10 1/2 "
 - (H) - SUBBASE GRANULAR MATERIAL, TYPE B 4"
 - (I) - HOT-MIX ASPHALT SHOULDERS, 4"
 - (J) - AGGREGATE SHOULDERS, TYPE A 4"
 - (K) - AGGREGATE SHOULDERS, TYPE A 6"
 - (L) - COMBINATION CONCRETE CURB AND GUTTER, TYPE B-6.24
 - (M) - TOPSOIL 6"

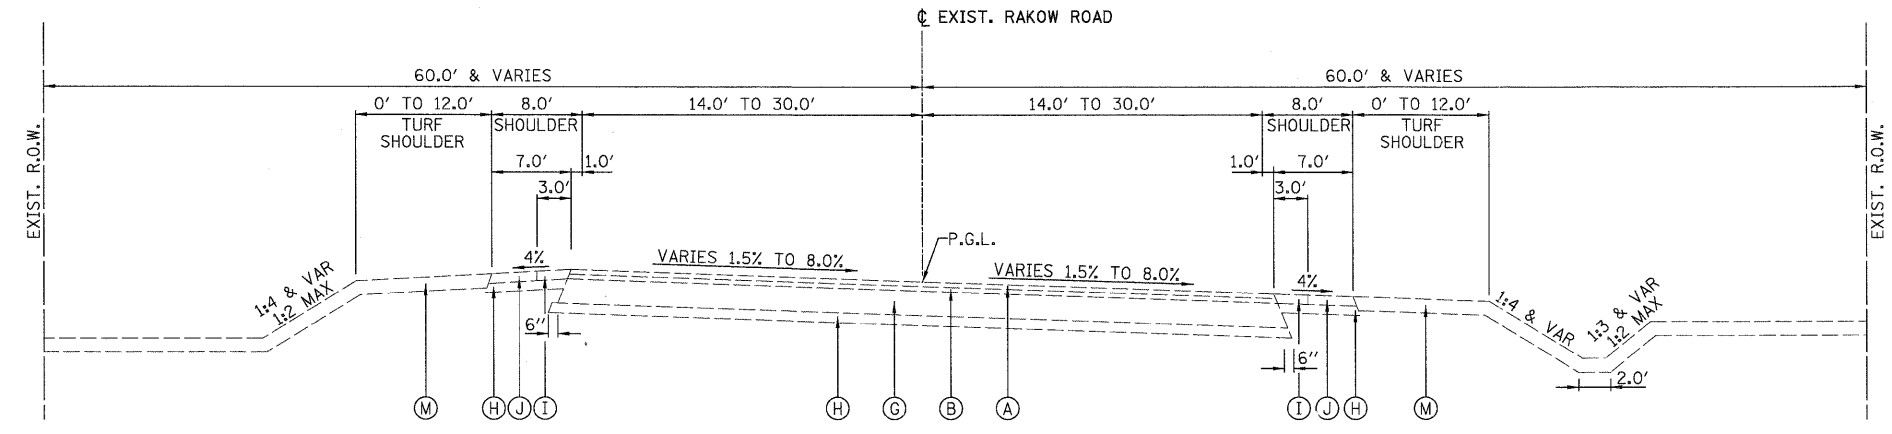

E-2 RAKOW ROAD
STA. 111+14.00 TO STA. 133+83.00

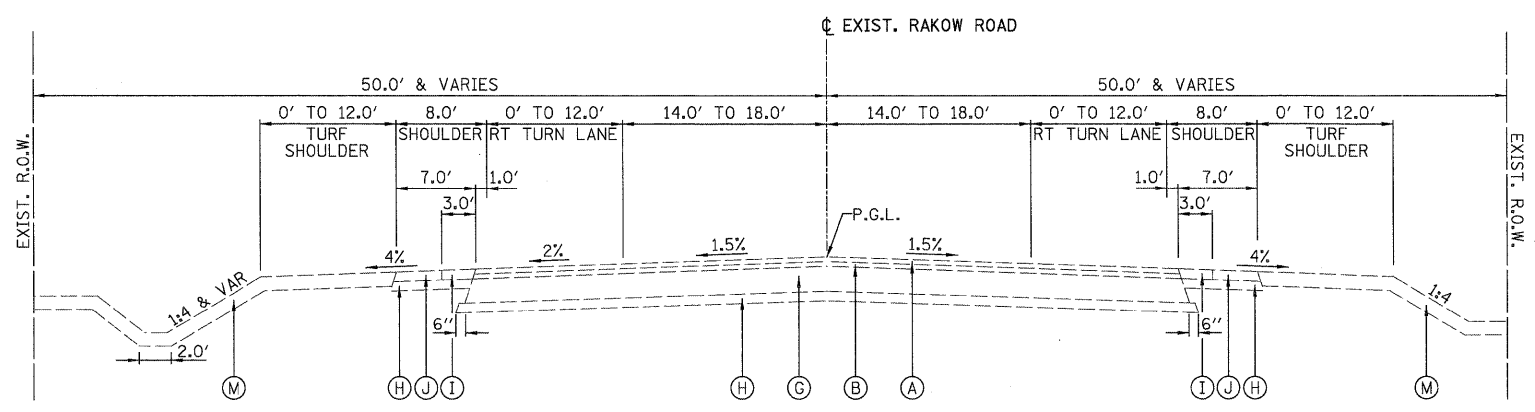

E-3 RAKOW ROAD
STA. 133+83.00 TO STA. 248+17.62

- NOTES**
1. EXISTING DIMENSIONS AND THICKNESSES SHOWN ARE FROM RECORD PLANS AND FIELD SURVEY. ACTUAL DIMENSIONS AND THICKNESSES MAY VARY.
 2. NO ADDITIONAL COMPENSATION WILL BE ALLOWED TO THE CONTRACTOR BECAUSE OF VARIATION FROM THE THICKNESS SHOWN ON THE PLANS. THIS REQUIREMENT SHALL NOT BE A CAUSE FOR CLAIMING DELAY.

	USER NAME = Rdwy_Lisle	DESIGNED - MJP	REVISED -		RAKOW ROAD FROM ACKMAN ROAD TO ILLINOIS ROUTE 31 RAKOW ROAD EXISTING TYPICAL SECTIONS	F.A.P. RTE. 0336	SECTION 05-00308-00-WR	COUNTY MCHENRY	TOTAL SHEETS 606	SHEET NO. 31
	PLOT CONFIG = PDF(Grey, Large).plt	DRAWN - TCK	REVISED -			SCALE: NA	SHEET NO. TYP 1 OF 13	STA. TO STA.	FED. ROAD DIST. NO. ILLINOIS	FED. AID PROJECT
	PLOT SCALE = 1:8.33333	CHECKED - JAH	REVISED -							
	PLOT DATE = 7/28/2010	DATE = 8/2/2010	REVISED -							