



E-4 ACKMAN ROAD  
STA. 9+03.18 TO STA. 13+87.89

- LEGEND:**
- (A) - HOT-MIX ASPHALT SURFACE, 2"
  - (B) - HOT-MIX ASPHALT BINDER COURSE, 2"
  - (C) - HOT-MIX ASPHALT BASE COURSE, 7"
  - (D) - HOT-MIX ASPHALT BASE COURSE, 8"
  - (E) - HOT-MIX ASPHALT BASE COURSE, 8 1/2 "
  - (F) - HOT-MIX ASPHALT BASE COURSE, 9"
  - (G) - HOT-MIX ASPHALT BASE COURSE, 10 1/2 "
  - (H) - SUBBASE GRANULAR MATERIAL, TYPE B 4"
  - (I) - HOT-MIX ASPHALT SHOULDERS, 4"
  - (J) - AGGREGATE SHOULDERS, TYPE A 4"
  - (K) - AGGREGATE SHOULDERS, TYPE A 6"
  - (L) - COMBINATION CONCRETE CURB AND GUTTER, TYPE B-6.24
  - (M) - TOPSOIL 6"

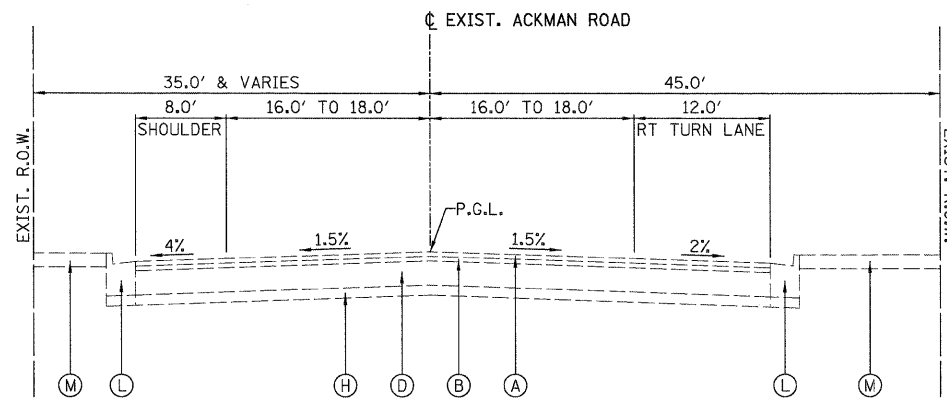

E-5 ACKMAN ROAD  
STA. 13+87.89 TO STA. 19+37.19

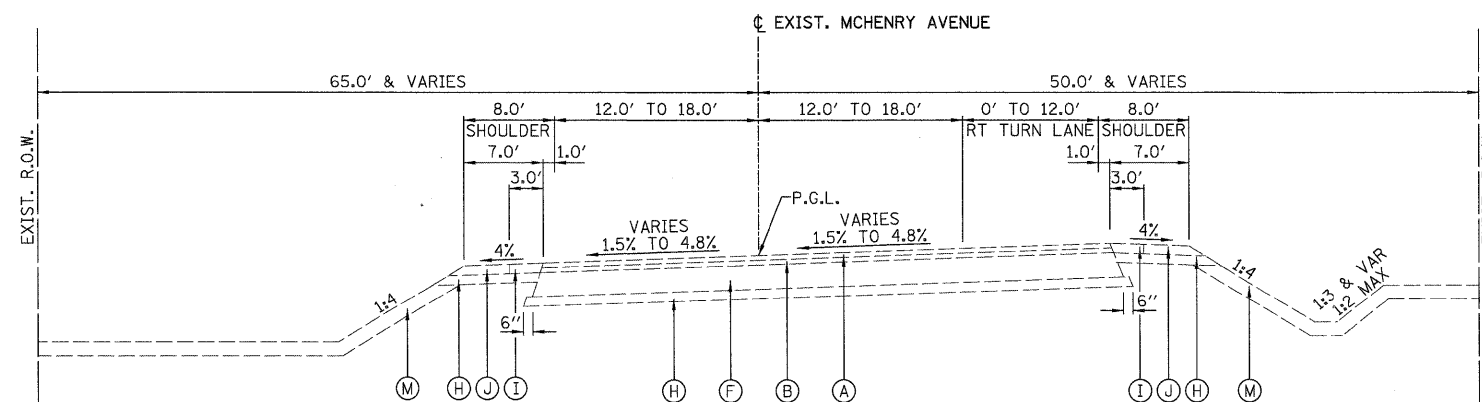

E-6 MCHENRY AVENUE  
STA. 6+81.41 TO STA. 19+70.00

**NOTES**

1. EXISTING DIMENSIONS AND THICKNESSES SHOWN ARE FROM RECORD PLANS AND FIELD SURVEY. ACTUAL DIMENSIONS AND THICKNESSES MAY VARY.
2. NO ADDITIONAL COMPENSATION WILL BE ALLOWED TO THE CONTRACTOR BECAUSE OF VARIATION FROM THE THICKNESS SHOWN ON THE PLANS. THIS REQUIREMENT SHALL NOT BE A CAUSE FOR CLAIMING DELAY.

	USER NAME = Rdky_L191e	DESIGNED - MJP	REVISED -		<b>MCHENRY COUNTY DIVISION OF TRANSPORTATION</b>	<b>RAKOW ROAD FROM ACKMAN ROAD TO ILLINOIS ROUTE 31 RAKOW ROAD EXISTING TYPICAL SECTIONS</b>	F.A.P. RTE. 0336	SECTION 05-00308-00-WR	COUNTY MCHENRY	TOTAL SHEETS 606	SHEET NO. 32
	PLOT CONFIG= PDF(Grey, Large).plt	DRAWN - TCK	REVISED -				FED. ROAD DIST. NO. ILLINOIS	FED. AID PROJECT			
	PLOT SCALE = 1:8.33333	CHECKED - JAH	REVISED -			SCALE: NA	SHEET NO. TYP 2 OF 13	STA. TO STA.			CONTRACT NO. 63398
	PLOT DATE = 7/28/2010	DATE - 8/2/2010	REVISED -								