


RAKOW ROAD STAGE 2
 STA. 135+08.10 TO STA. 169+58.58
 (3) - FROM STA. 162+71.47 TO STA. 169+58.58
 STA. 180+82.28 TO STA. 183+79.02
 (3) - FROM STA. 180+82.28 TO STA. 182+96.10
 STA. 190+84.07 TO STA. 216+54.77

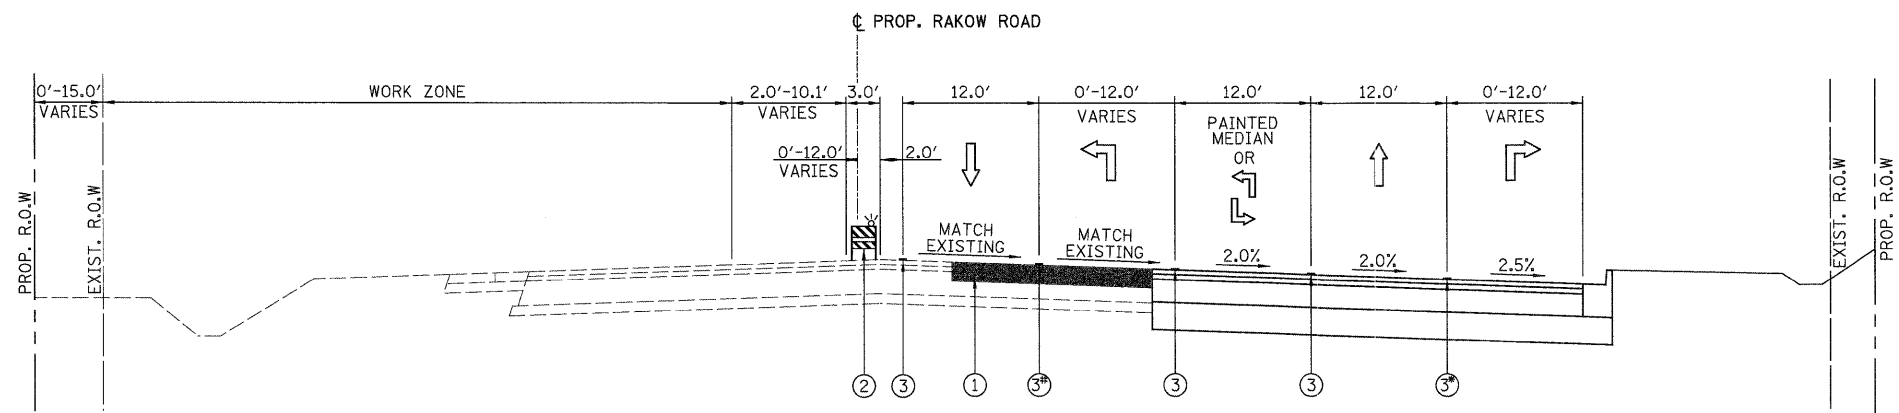

RAKOW ROAD STAGE 2
 STA. 169+58.58 TO STA. 180+82.28
 (3) - FROM STA. 178+82.28 TO STA. 180+82.28
 STA. 183+79.02 TO STA. 190+84.07
 STA. 216+54.77 TO STA. 248+58.13
 (3) - FROM STA. 216+54.77 TO STA. 221+64.60
 - FROM STA. 227+53.61 TO STA. 231+53.61
 - FROM STA. 243+44.89 TO STA. 247+80.00
 (3) - FROM STA. 241+03.76 TO STA. 247+80.00

LEGEND:

- (1) - TEMPORARY PAVEMENT, 8"
- (2) - TYPE II BARRICADES OR DRUMS WITH STEADY BURNING LIGHTS (50 FT C-C @ TANGENTS, 25 FT C-C @ TAPERS & 12 FT C-C ALONG RADII)
- (3) - THERMOPLASTIC PAVEMENT MARKING
- (4) - PAVEMENT MARKING TAPE, TY. III
- (5) - EXISTING PAVEMENT MARKING
- (6) - VERTICAL PANELS WITH STEADY BURNING LIGHTS (50 FT C-C)

NOTES

1. SEE MAINTENANCE OF TRAFFIC PLAN SHEETS FOR THERMOPLASTIC PAVEMENT MARKINGS AND TAPE INFORMATION.
2. SEE MAINTENANCE OF TRAFFIC PLAN SHEETS FOR TEMPORARY PAVEMENT CONSTRUCTION STAGING.

	USER NAME = Rdwj.Lisle	DESIGNED - MJV	REVISED -		RAKOW ROAD FROM ACKMAN ROAD TO ILLINOIS ROUTE 31 RAKOW ROAD PROPOSED MAINTENANCE OF TRAFFIC TYPICAL SECTIONS			F.A.P. RTE. 0336	SECTION 05-00308-00-WR	COUNTY MCHENRY	TOTAL SHEETS 606	SHEET NO. 53
	PLOT CONFIG = PDF(Grey, Large).plt	DRAWN - MJV	REVISED -					SCALE: N/A	SHEET NO. MOT 7 OF 100	STA. TO STA.	FED. ROAD DIST. NO. ILLINOIS FED. AID PROJECT	CONTRACT NO. 63398
PLOT SCALE = 1:8.33333	CHECKED - JAH	REVISED -										
PLOT DATE = 7/29/2010	DATE - 8/2/2010	REVISED -										