


ACKMAN ROAD STAGE 2 SUBSTAGE B
 STA. 20+00.00 TO STA. 23+17.76
 ② - FROM STA. 20+97.49 TO STA. 23+11.70

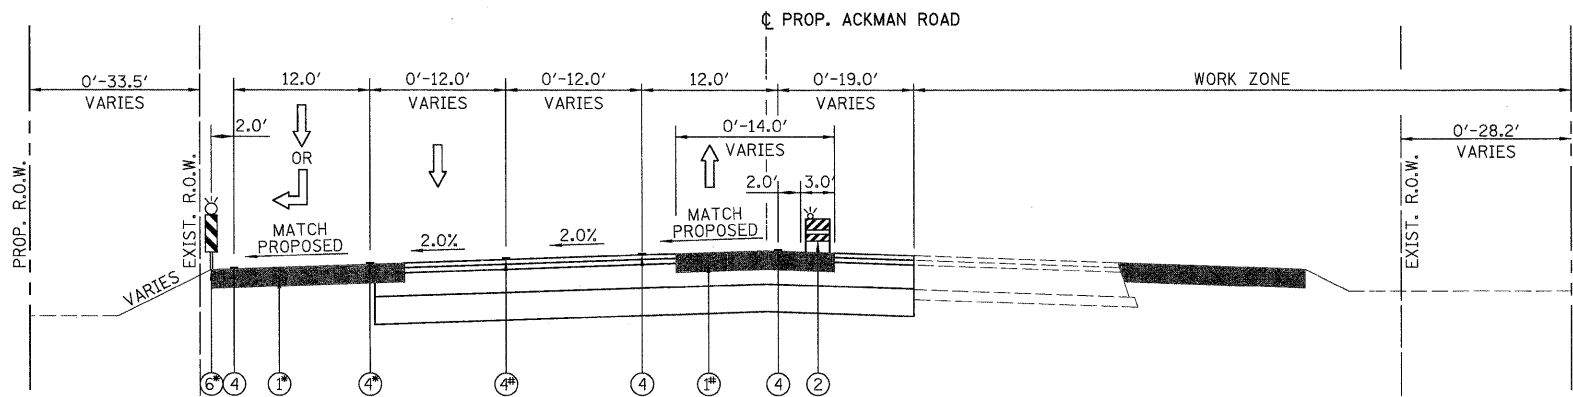

ACKMAN ROAD STAGE 2 SUBSTAGE C
 STA. 7+81.22 TO STA. 20+00.00
 ①⑥ - FROM STA. 14+23.93 TO STA. 18+90.13
 ①④ - FROM STA. 9+03.18 TO STA. 14+74.45
 ④④ - FROM STA. 14+99.01 TO STA. 19+67.14
 ④④ - FROM STA. 9+10.18 TO STA. 14+10.18

LEGEND:

- ① - TEMPORARY PAVEMENT, 8"
- ② - TYPE II BARRICADES OR DRUMS WITH STEADY BURNING LIGHTS (50 FT C-C @ TANGENTS, 25 FT C-C @ TAPERS & 12 FT C-C ALONG RADII)
- ③ - THERMOPLASTIC PAVEMENT MARKING
- ④ - PAVEMENT MARKING TAPE, TY. III
- ⑤ - EXISTING PAVEMENT MARKING
- ⑥ - VERTICAL PANELS WITH STEADY BURNING LIGHTS (50 FT C-C)

NOTES

1. SEE MAINTENANCE OF TRAFFIC PLAN SHEETS FOR THERMOPLASTIC PAVEMENT MARKINGS AND TAPE INFORMATION.
2. SEE MAINTENANCE OF TRAFFIC PLAN SHEETS FOR TEMPORARY PAVEMENT CONSTRUCTION STAGING.



USER NAME = Rdky_Lisle	DESIGNED - MJV	REVISED -
PLOT CONFIG = PDF(Gray, Large).plt	DRAWN - MJV	REVISED -
PLOT SCALE = 1:8,33333	CHECKED - JAH	REVISED -
PLOT DATE = 7/29/2010	DATE - 8/2/2010	REVISED -



MCHENRY COUNTY
DIVISION OF TRANSPORTATION

RAKOW ROAD FROM ACKMAN ROAD TO ILLINOIS ROUTE 31
ACKMAN ROAD PROPOSED MAINTENANCE OF TRAFFIC TYPICAL SECTIONS

SCALE: N/A	SHEET NO. MOT 13 OF 100	STA. TO STA.
------------	-------------------------	--------------

F.A.P. RTE. 0336	SECTION 05-00308-00-WR	COUNTY MCHENRY	TOTAL SHEETS 606	SHEET NO. 59
FED. ROAD DIST. NO. ILLINOIS FED. AID PROJECT		CONTRACT NO. 63398		