


PYOTT ROAD STAGE 1 SUBSTAGE A
 STA. 35+53.50 TO STA. 50+00.00
 (1)(6) - FROM STA. 45+99.75 TO STA. 49+86.25
 (4) - FROM STA. 41+06.50 TO STA. 45+99.75
 (4) - FROM STA. 47+13.33 TO STA. 49+86.25

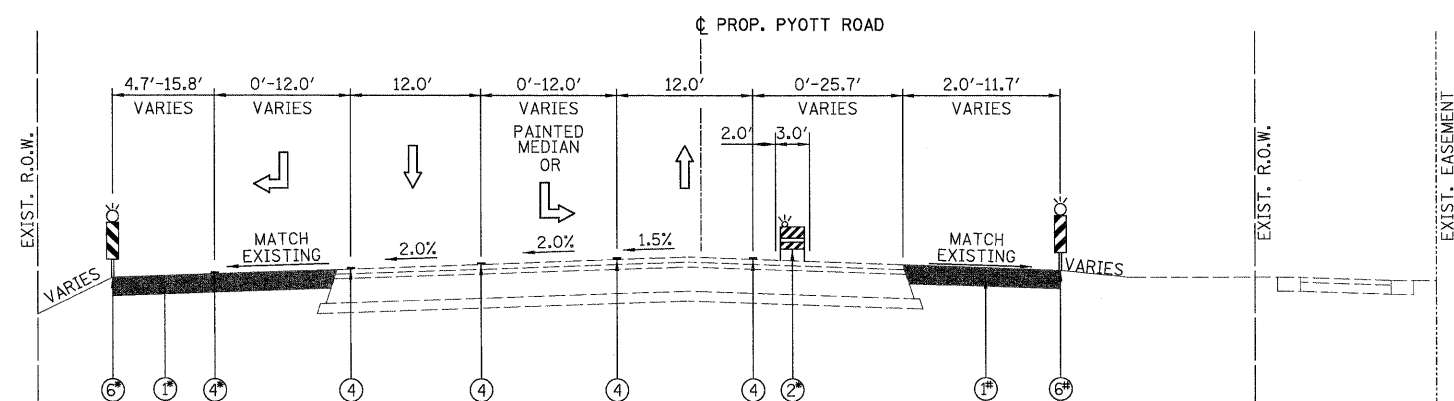

PYOTT ROAD STAGE 1 SUBSTAGE A AND STAGE 1D SUBSTAGE 3
 STA. 50+00.00 TO STA. 63+77.53
 (1)(6) - FROM STA. 50+73.55 TO STA. 63+77.53
 (2) - FROM STA. 50+69.87 TO STA. 57+23.14
 (4) - FROM STA. 50+79.55 TO STA. 53+46.48
 (1)(6) - FROM STA. 50+92.85 TO STA. 60+94.77

LEGEND:

- ① - TEMPORARY PAVEMENT, 8"
- ② - TYPE II BARRICADES OR DRUMS WITH STEADY BURNING LIGHTS (50 FT C-C @ TANGENTS, 25 FT C-C @ TAPERS & 12 FT C-C ALONG RADII)
- ③ - THERMOPLASTIC PAVEMENT MARKING
- ④ - PAVEMENT MARKING TAPE, TY. III
- ⑤ - EXISTING PAVEMENT MARKING
- ⑥ - VERTICAL PANELS WITH STEADY BURNING LIGHTS (50 FT C-C)

NOTES

1. SEE MAINTENANCE OF TRAFFIC PLAN SHEETS FOR THERMOPLASTIC PAVEMENT MARKINGS AND TAPE INFORMATION.
2. SEE MAINTENANCE OF TRAFFIC PLAN SHEETS FOR TEMPORARY PAVEMENT CONSTRUCTION STAGING.



USER NAME = Rdwy_Lisle
 PLOT CONFIG = PDF(Grey, Large).plt
 PLOT SCALE = 1:8.33333
 PLOT DATE = 7/29/2010

DESIGNED - MJV
 DRAWN - MJV
 CHECKED - JAH
 DATE - 8/2/2010

REVISED -
 REVISED -
 REVISED -
 REVISED -



**MCHENRY COUNTY
 DIVISION OF TRANSPORTATION**

**RAKOW ROAD FROM ACKMAN ROAD TO ILLINOIS ROUTE 31
 PYOTT ROAD PROPOSED MAINTENANCE OF TRAFFIC TYPICAL SECTIONS**

SCALE: N/A SHEET NO. MOT 20 OF 100 STA. TO STA.

| | | | | |
|---|---------------------------|-------------------|---------------------|-----------------|
| F.A.P. RTE. 0336 | SECTION 05-00308-00-WR | COUNTY MCHENRY | TOTAL SHEETS 606 | SHEET NO. 66 |
| FED. ROAD DIST. NO. ILLINOIS FED. AID PROJECT | | | CONTRACT NO. 63398 | |