


**PYOTT ROAD STAGE 1 SUBSTAGE B**

STA. 40+74.38 TO STA. 50+00.00

- ①⑤ - FROM STA. 45+99.75 TO STA. 49+86.25
- ② - FROM STA. 41+67.80 TO STA. 50+00.00
- ④ - FROM STA. 47+13.59 TO STA. 49+86.25
- ② - FROM STA. 48+00.11 TO STA. 50+00.00
- ④ - FROM STA. 45+39.01 TO STA. 49+86.25

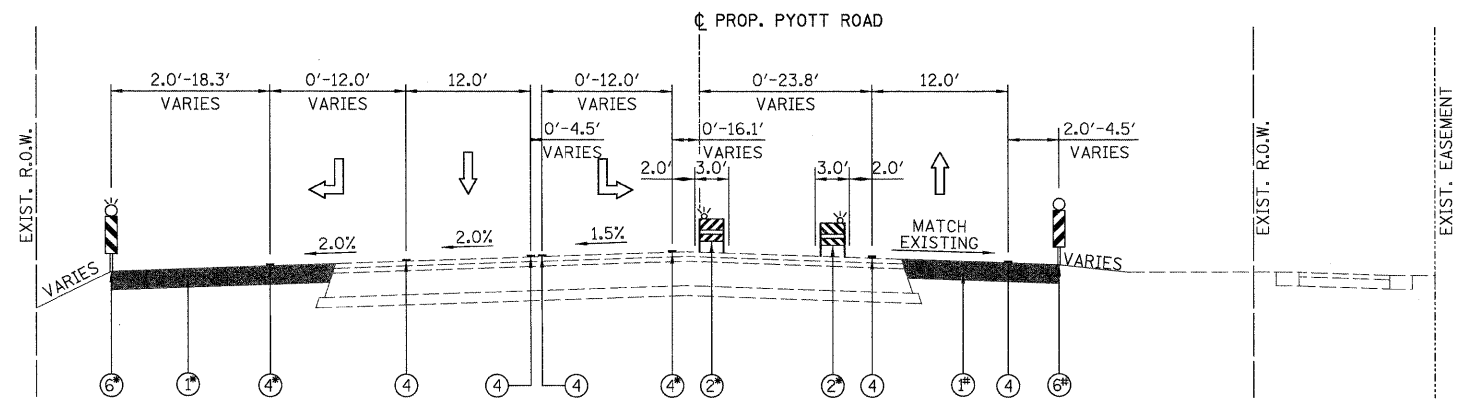

**PYOTT ROAD STAGE 1 SUBSTAGE B AND STAGE 1D SUBSTAGE 2**

STA. 50+00.00 TO STA. 63+77.53

- ①⑤ - FROM STA. 50+73.55 TO STA. 63+77.53
- ② - FROM STA. 50+61.58 TO STA. 57+53.43
- ④ - FROM STA. 50+79.55 TO STA. 53+46.55
- ①⑤ - FROM STA. 50+92.85 TO STA. 60+94.77
- ④ - FROM STA. 50+73.55 TO STA. 53+46.55

**LEGEND:**

- ① - TEMPORARY PAVEMENT, 8"
- ② - TYPE II BARRICADES OR DRUMS WITH STEADY BURNING LIGHTS (50 FT C-C @ TANGENTS, 25 FT C-C @ TAPERS & 12 FT C-C ALONG RADII)
- ③ - THERMOPLASTIC PAVEMENT MARKING
- ④ - PAVEMENT MARKING TAPE, TY. III
- ⑤ - EXISTING PAVEMENT MARKING
- ⑥ - VERTICAL PANELS WITH STEADY BURNING LIGHTS (50 FT C-C)

**NOTES**

1. SEE MAINTENANCE OF TRAFFIC PLAN SHEETS FOR THERMOPLASTIC PAVEMENT MARKINGS AND TAPE INFORMATION.
2. SEE MAINTENANCE OF TRAFFIC PLAN SHEETS FOR TEMPORARY PAVEMENT CONSTRUCTION STAGING.



USER NAME = Rdwy\_Lisle  
 PLOT CONFIG = PDF(Grey, Large).plt  
 PLOT SCALE = 1:8.33333  
 PLOT DATE = 7/29/2010

DESIGNED - MJV  
 DRAWN - MJV  
 CHECKED - JAH  
 DATE - 8/2/2010



**MCHENRY COUNTY  
 DIVISION OF TRANSPORTATION**

**RAKOW ROAD FROM ACKMAN ROAD TO ILLINOIS ROUTE 31  
 PYOTT ROAD PROPOSED MAINTENANCE OF TRAFFIC TYPICAL SECTIONS**

SCALE: N/A SHEET NO. MOT 21 OF 100 STA. TO STA.

F.A.P. RTE.	SECTION	COUNTY	TOTAL SHEETS	SHEET NO.
0336	05-00308-00-WR	MCHENRY	606	67
FED. ROAD DIST. NO. ILLINOIS FED. AID PROJECT			CONTRACT NO. 63398	