


PYOTT ROAD STAGE 2 SUBSTAGE B AND STAGE 1D SUBSTAGE 2
 STA. 40+80.09 TO STA. 50+00.00
 ①⑤ - FROM STA. 45+53.92 TO STA. 49+15.40
 ② - FROM STA. 41+67.35 TO STA. 49+38.82
 ④ - FROM STA. 40+80.09 TO STA. 45+54.06
 ④ - FROM STA. 45+39.01 TO STA. 49+28.82

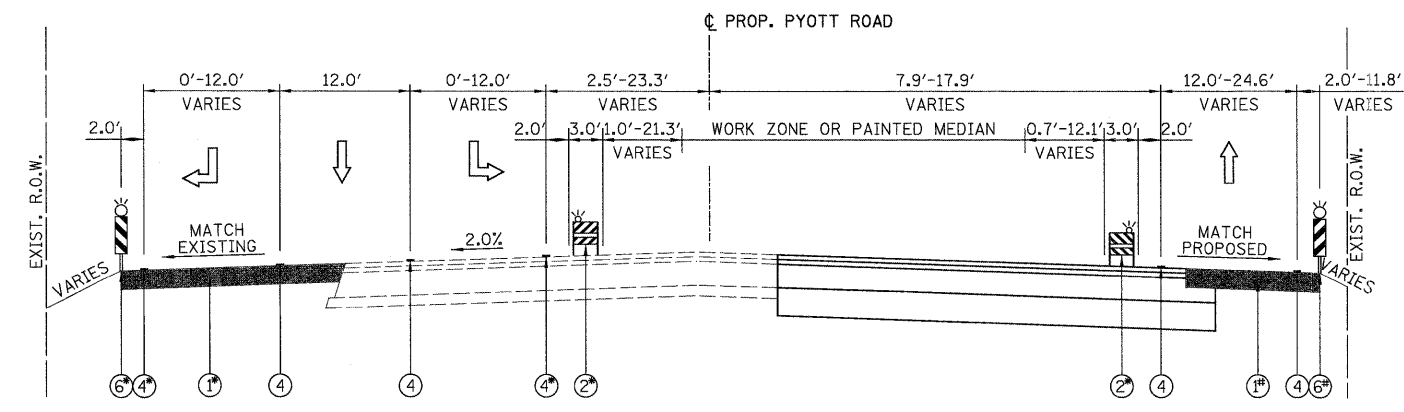

PYOTT ROAD STAGE 2 SUBSTAGE B
 STA. 50+00.00 TO STA. 65+57.25
 ①⑤ - FROM STA. 50+73.55 TO STA. 63+77.53
 ② - FROM STA. 50+00.00 TO STA. 61+35.94
 ④ - FROM STA. 50+15.93 TO STA. 52+88.93
 ①⑤ - FROM STA. 50+75.98 TO STA. 55+83.62
 - FROM STA. 57+29.52 TO STA. 63+02.72

- LEGEND:**
- ① - TEMPORARY PAVEMENT, 8"
 - ② - TYPE II BARRICADES OR DRUMS WITH STEADY BURNING LIGHTS (50 FT C-C @ TANGENTS, 25 FT C-C @ TAPERS & 12 FT C-C ALONG RADII)
 - ③ - THERMOPLASTIC PAVEMENT MARKING
 - ④ - PAVEMENT MARKING TAPE, TY. III
 - ⑤ - EXISTING PAVEMENT MARKING
 - ⑥ - VERTICAL PANELS WITH STEADY BURNING LIGHTS (50 FT C-C)

- NOTES**
1. SEE MAINTENANCE OF TRAFFIC PLAN SHEETS FOR THERMOPLASTIC PAVEMENT MARKINGS AND TAPE INFORMATION.
 2. SEE MAINTENANCE OF TRAFFIC PLAN SHEETS FOR TEMPORARY PAVEMENT CONSTRUCTION STAGING.



USER NAME = Rdwj.Lisle	DESIGNED - MJV	REVISED -
PLOT CONFIG = PDF(Grey, Large).plt	DRAWN - MJV	REVISED -
PLOT SCALE = 1:8.33333	CHECKED - JAH	REVISED -
PLOT DATE = 7/29/2010	DATE - 8/2/2010	REVISED -



**MCHENRY COUNTY
 DIVISION OF TRANSPORTATION**

RAKOW ROAD FROM ACKMAN ROAD TO ILLINOIS ROUTE 31 PYOTT ROAD PROPOSED MAINTENANCE OF TRAFFIC TYPICAL SECTIONS	
SCALE: N/A	SHEET NO. MOT 24 OF 100 STA. TO STA.

F.A.P. RTE. 0336	SECTION 05-00308-00-WR	COUNTY MCHENRY	TOTAL SHEETS 606	SHEET NO. 70
FED. ROAD DIST. NO. ILLINOIS		FED. AID PROJECT CONTRACT NO. 63398		