


**LEGEND**

	TEMPORARY PAVEMENT		TYPE II BARRICADES OR DRUMS WITH STEADY BURNING LIGHTS @ 50 FT CENTERS ALONG ROADWAY (TANGENT), 25 FT CENTERS ALONG TAPERS AND 12 FT CENTERS ALONG RADII		VERTICAL PANEL WITH STEADY BURNING LIGHT 50 FT C-C
	WORK ZONE		TYPE III BARRICADES WITH FLASHING LIGHTS		
	DIRECTION OF TRAFFIC				

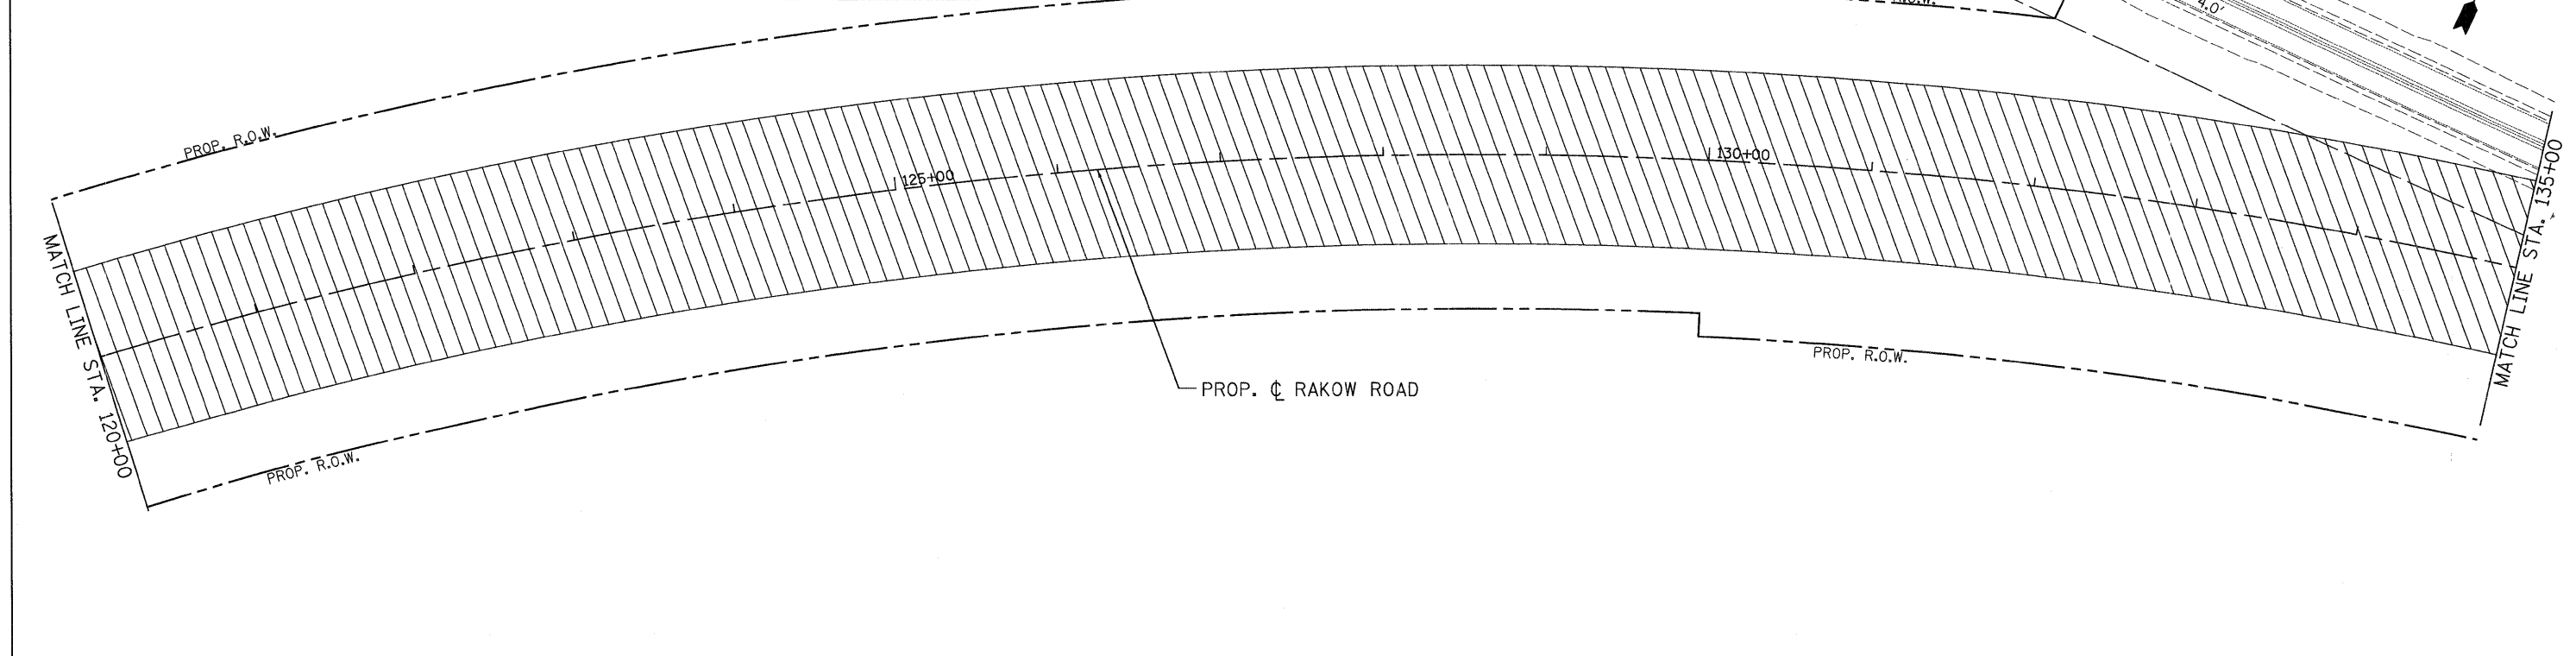

	USER NAME = Rduj_Lisie PLOT CONFIG = PDF(Grey, Large).plt PLOT SCALE = 1:50 PLOT DATE = 7/29/2010	DESIGNED - MJV DRAWN - EJB CHECKED - JAH DATE - 8/2/2010	REVISED - REVISED - REVISED - REVISED -		<b>RAKOW ROAD FROM ACKMAN ROAD TO ILLINOIS ROUTE 31          SUGGESTED STAGING OF CONSTRUCTION &amp; TRAFFIC CONTROL          RAKOW ROAD STAGE 1</b>	F.A.P. RTE. 0336 SECTION 05-00308-00-WR COUNTY MCHENRY FED. ROAD DIST. NO. ILLINOIS FED. AID PROJECT	TOTAL SHEETS 606 SHEET NO. 82 CONTRACT NO. 63398
	SCALE: 1"=50' SHEET NO. MOT 36 OF 100 STA. 105+00 TO STA. 135+00						

G:\MCD001\20950\_201\Drawings\RDW\shs\MOT\02\_S.MOT01\_02.dgn